


#258

B-1188

SEE SHEET 1A FOR INDEX OF SHEETS

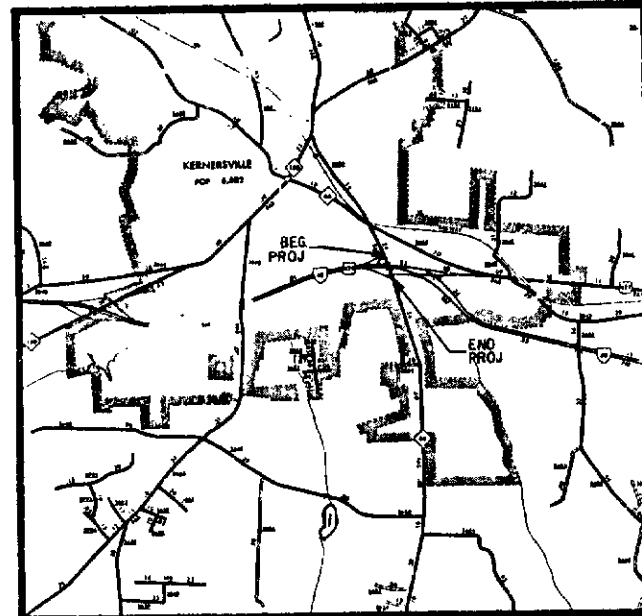

SKETCH MAP SHOWING SHIPPING POINTS IN VICINITY OF STATE PROJECT

STATE OF NORTH CAROLINA
DEPARTMENT OF TRANSPORTATION
PLAN AND PROFILE OF PROPOSED
STATE HIGHWAY
FORSYTH COUNTY

LOCATION: BRIDGE OVER I-40 AND APPROACHES ON N.C. 66
TYPE OF WORK: GRADING, DRAINAGE, PAVING, AND STRUCTURES

LENGTH ROADWAY F.A. PROJECT [REDACTED]
LENGTH STRUCTURES F.A. PROJECT [REDACTED]
TOTAL LENGTH STATE PROJECT [REDACTED]

Q.D. #B-1188


STATE	STATE PROJECT REFERENCE NO.	SHEET NO.	TOTAL SHEETS
N. C.	[REDACTED]	1	
STATE PROJ NO.	F.A. PROJ NO.	DESCRIPTION	
8.1621001	[REDACTED]	P.E. & R/W CONST.	

CONVENTIONAL SYMBOLS	
County Line	-----
City or Town Line	-----
Exist. Right of Way Line & Marker	-----
Prop. Right of Way Line & Marker	-----
Survey Line	-----
Property Line	-----
Exist. Fence	-----
Proposed Road	-----
Existing Road	-----
Railroad	-----
Control of Access Line	-----
Slope Stake Line	-----
Bridge	-----
Culvert	-----
Woods	-----
Telephone or Telegraph Pole	-----
Tower Pole and Line	-----
Power Pole	-----
Easement Line	-----
Temporary Silt Fence	-----
Guard Rail	-----
Sanitary Sewer Line	-----
Water Line	-----
Gas Line	-----
Proposed Woven Wire Fence	-----
Proposed Chain Link Fence	-----
Prop. Temp. Silt Fence	-----


JUN 11 3 07 PM '85

STA. 3+15 BEGIN STATE PROJECT 8.1621001 P.E. & R/W CONST.
STA. 3+15 BEGIN STATE PROJECT [REDACTED] CONST.
STA. 3+15 BEGIN F.A. PROJECT [REDACTED] P.E. & R/W CONST.
STA. 3+15 BEGIN F.A. PROJECT [REDACTED] CONST.

PROJECT NO.	ROAD NUMBER
8.1621001	I-40, N.C. 66
	EDGEWOOD ST

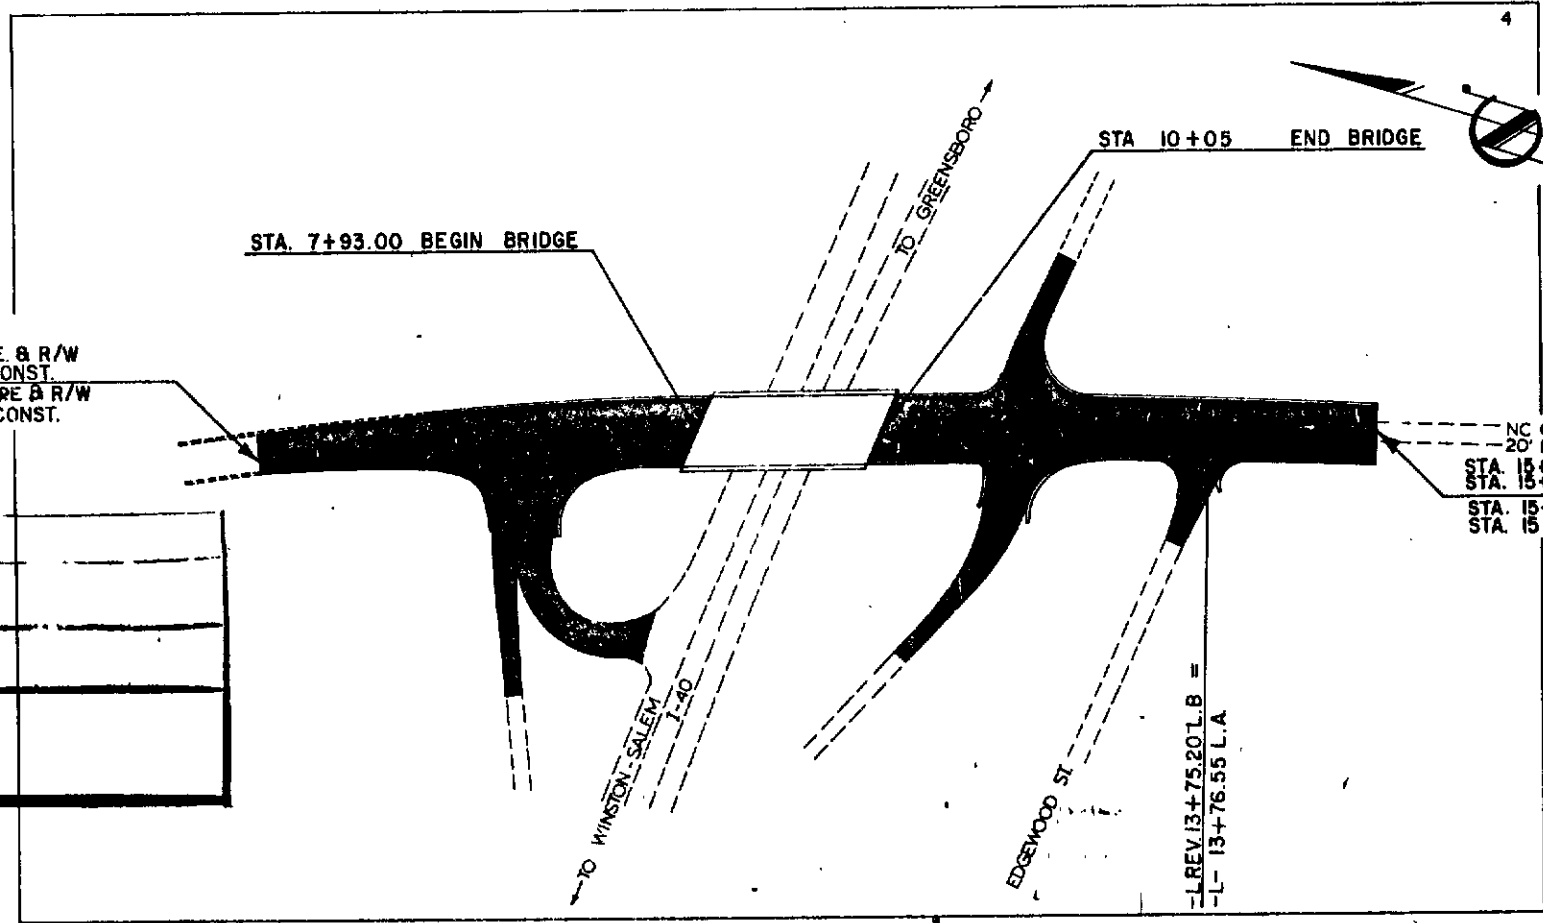

NC 66
20' B.S.T.
TO HIGH POINT
STA. 13+40.11 END STATE PROJECT 8.1621001 P.E. & R/W CONST.
STA. 13+40.11 END STATE PROJECT [REDACTED] CONST.
STA. 15+40.11 END F.A. PROJECT [REDACTED] P.E. & R/W CONST.
STA. 15+40.11 END F.A. PROJECT [REDACTED] CONST.

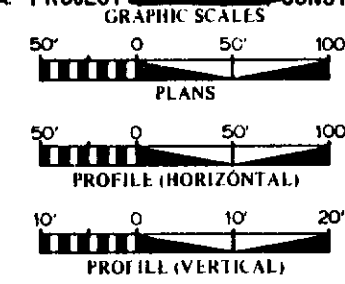

DESIGN DATA	
ADT 1982	5,000-16,100
ADT 2002	9,400-29,300
DHV	10%
D	60%
T	10%
V	55 MPH

PREPARED IN OFFICE OF
DEPARTMENT OF TRANSPORTATION
DIVISION OF HIGHWAYS
RALEIGH, N. C.

PLANS PREPARED BY: ROADWAY DESIGN UNIT
W. E. WILLIS, PROJECT ENGINEER
D. F. ARTHURS, PROJECT DESIGN ENGINEER

THE ACCESS ON THIS PROJECT IS
CONTROLLED AS SHOWN ON PLANS.

LETTING DATE: APRIL 23, 1985

1984 STANDARD SPECIFICATIONS



DIVISION OF HIGHWAYS STATE OF NORTH CAROLINA	
APPROVED: George E. Wells	P. E.
MANAGER, DESIGN BRANCH	
APPROVED: [Signature]	P. E.
CHIEF ENGINEER - OPERATIONS	
DEPARTMENT OF TRANSPORTATION FEDERAL HIGHWAY ADMINISTRATION	
APPROVED: [Signature]	3-14-85
For: [Signature]	DATE

STATE OF NORTH CAROLINA - COUNTY OF WAKE
I, [Signature], do hereby certify that this is a true and correct copy of the final plans for Project 8.1621001, identified as [REDACTED] of Forsyth County, N.C., as recorded in the minutes of the Board of Transportation on the 14th day of May, 1985. I have hereunto set my hand and the seal of the Board of Transportation on this 14th day of May, 1985.

PROJ REFERENCE NO		SHEET NO		TOTAL SHEETS	
[REDACTED]		4		[REDACTED]	
STATE PROJ NO		F A PROJ NO		DESCRIPTION	
[REDACTED]		[REDACTED]		[REDACTED]	
[REDACTED]		[REDACTED]		[REDACTED]	
PROP FENCE


2'

EXIST. R/W

G. P. SWISHER

475-21
371-318
600-252

DETAIL OF PROP FENCE
LT. STA 12+40 TO 12+97.5

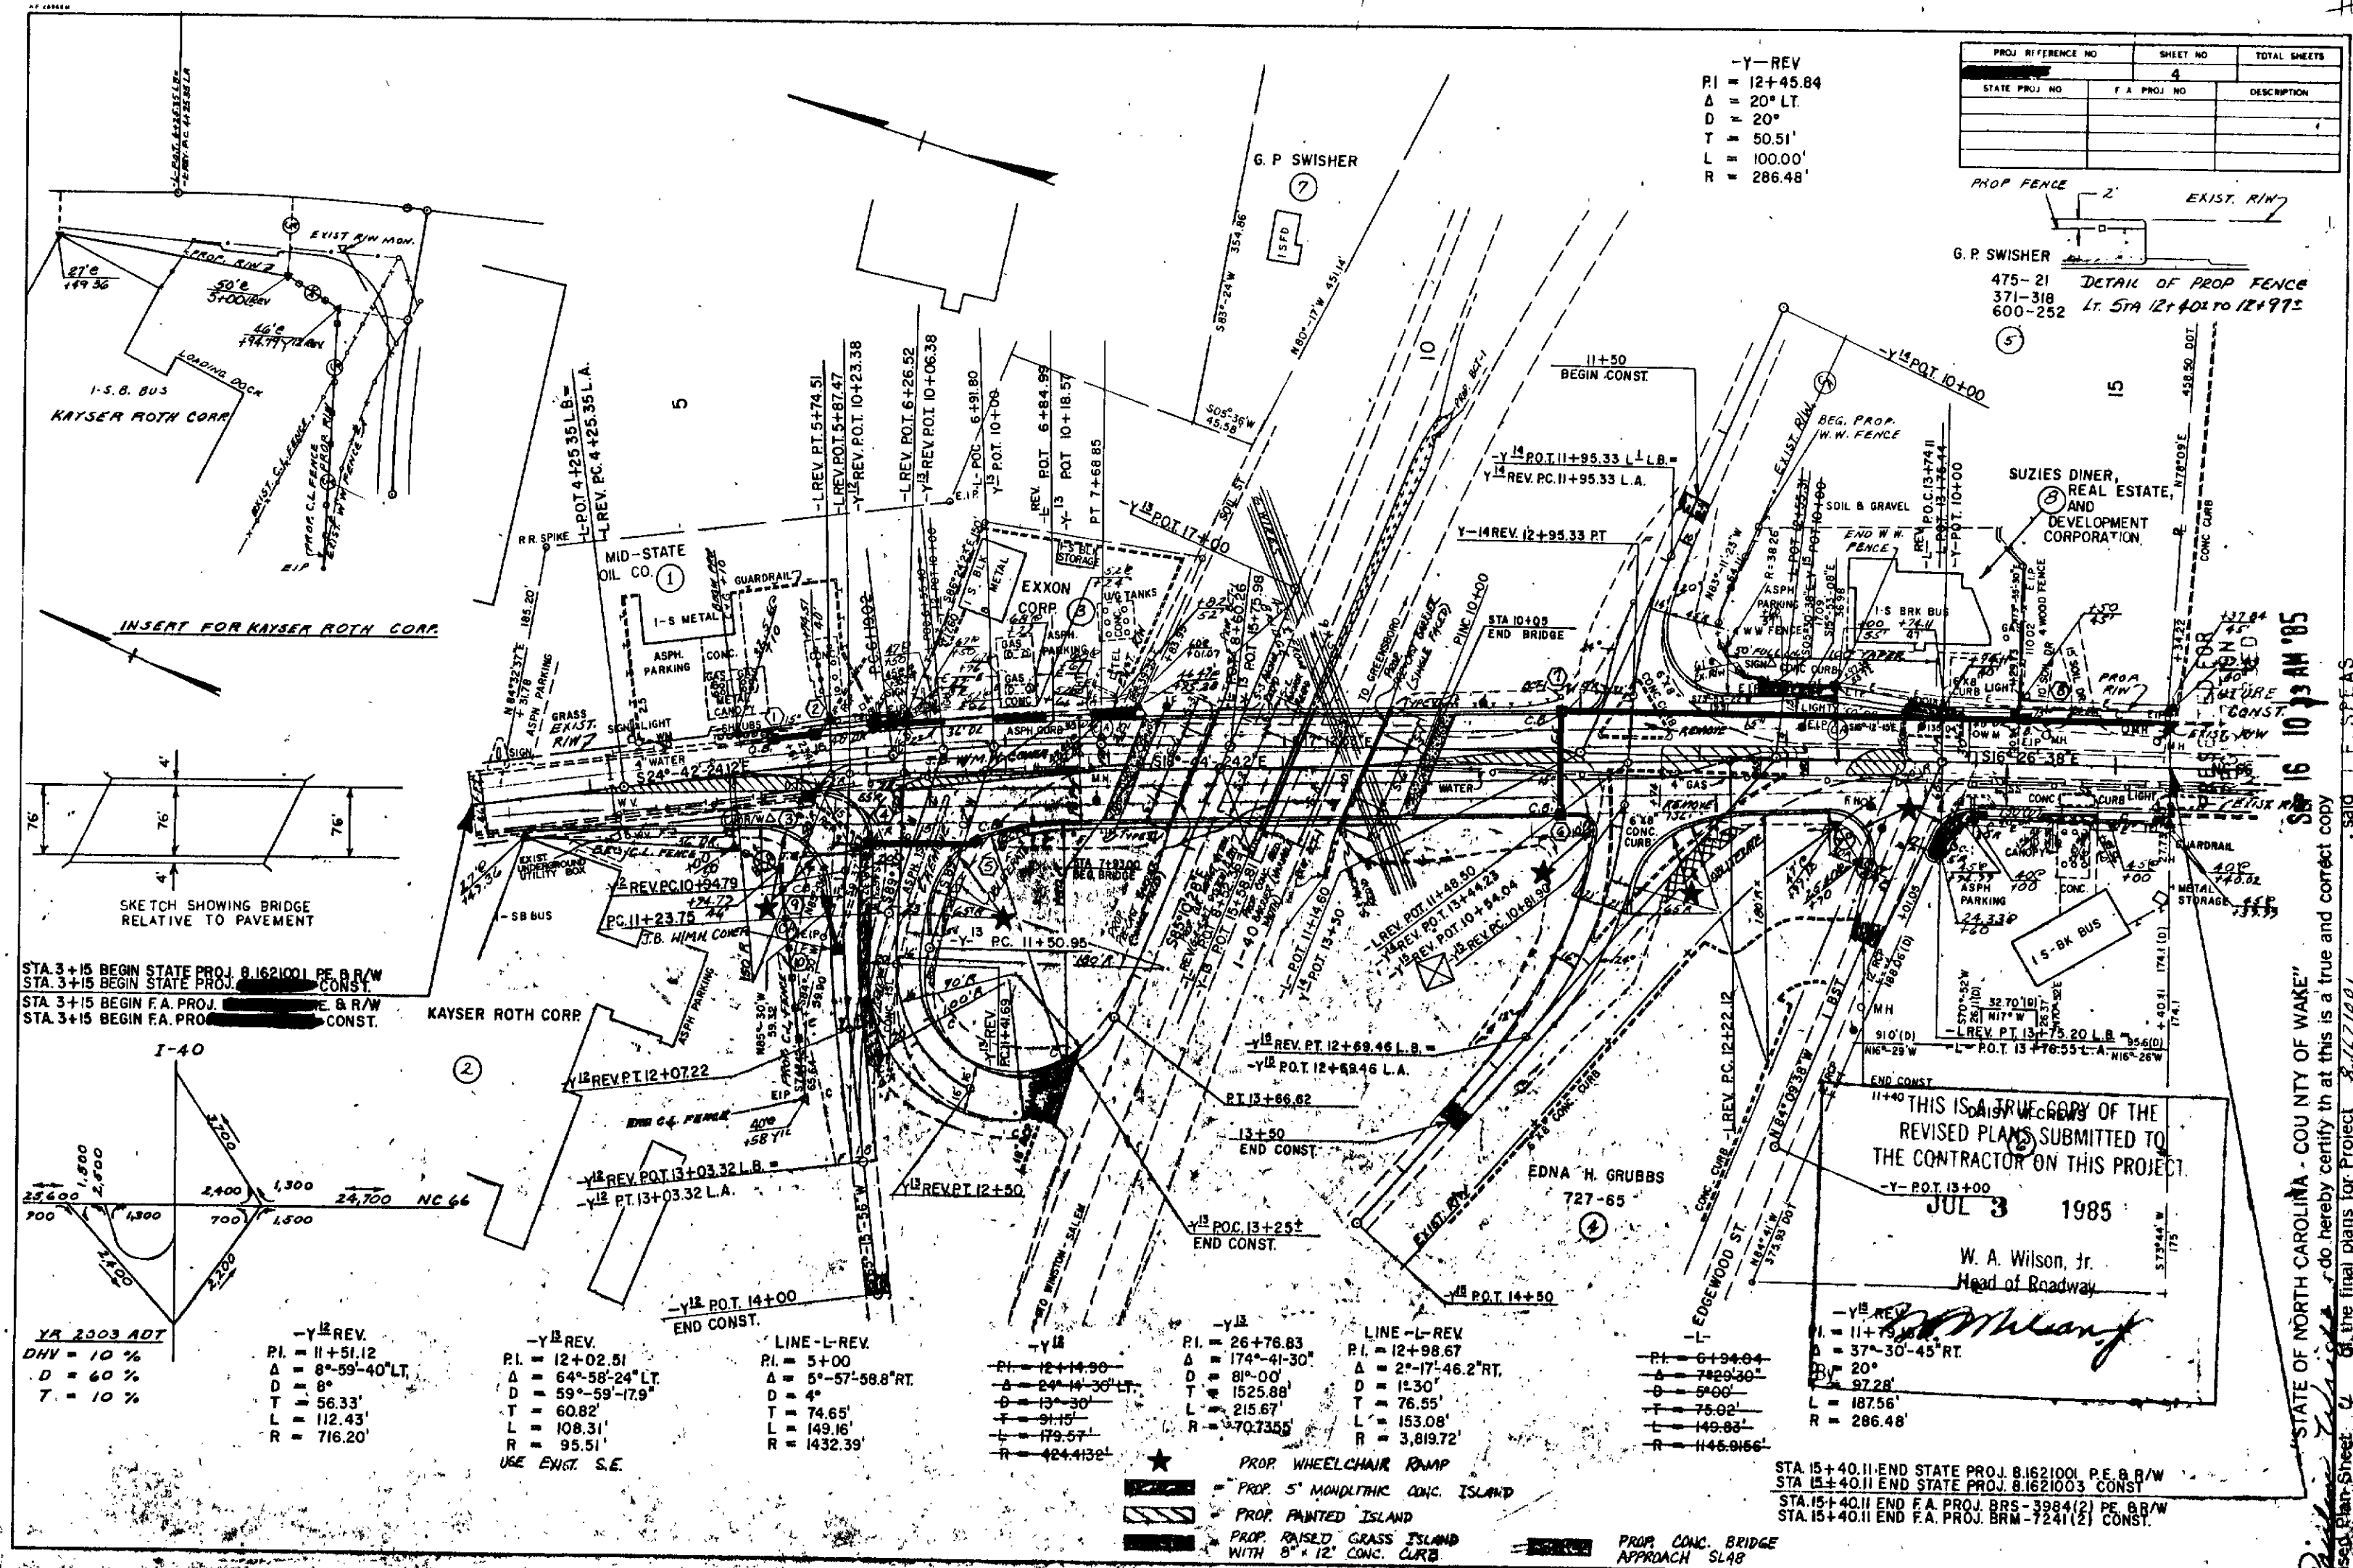

related past meeting having been approved and accepted by the Board of Transportation, and I SAUER AS NEEDS
identified as Addendum 9 to the minutes on file in my office of the 9 day BORISYTH
4008ST, 1985, Board of Transportation meeting. IN TESTIMONY \$5.00 PM Cordelia Wright
REOF, I have hereunto set my hand this the 26 day of August 1985.
Custodian of Minutes of Board of Transportation