


PROJECT: 8.7362005 W-747

SEE SHEET I-A FOR INDEX OF SHEETS

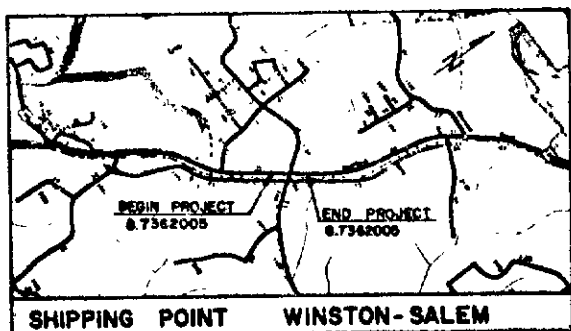


PROJECT NO.	ROAD NUMBER
8.7362005	U.S. 158
	SECONDARY ROAD 1120, 2979

STATE OF NORTH CAROLINA
DEPARTMENT OF TRANSPORTATION
PLAN AND PROFILE OF PROPOSED
STATE HIGHWAY
FORSYTH COUNTY

LOCATION: INTERSECTION IMPROVEMENTS ON
US 158 & SR 1120

TYPE OF WORK: DRAINAGE, GRADING, PAVING

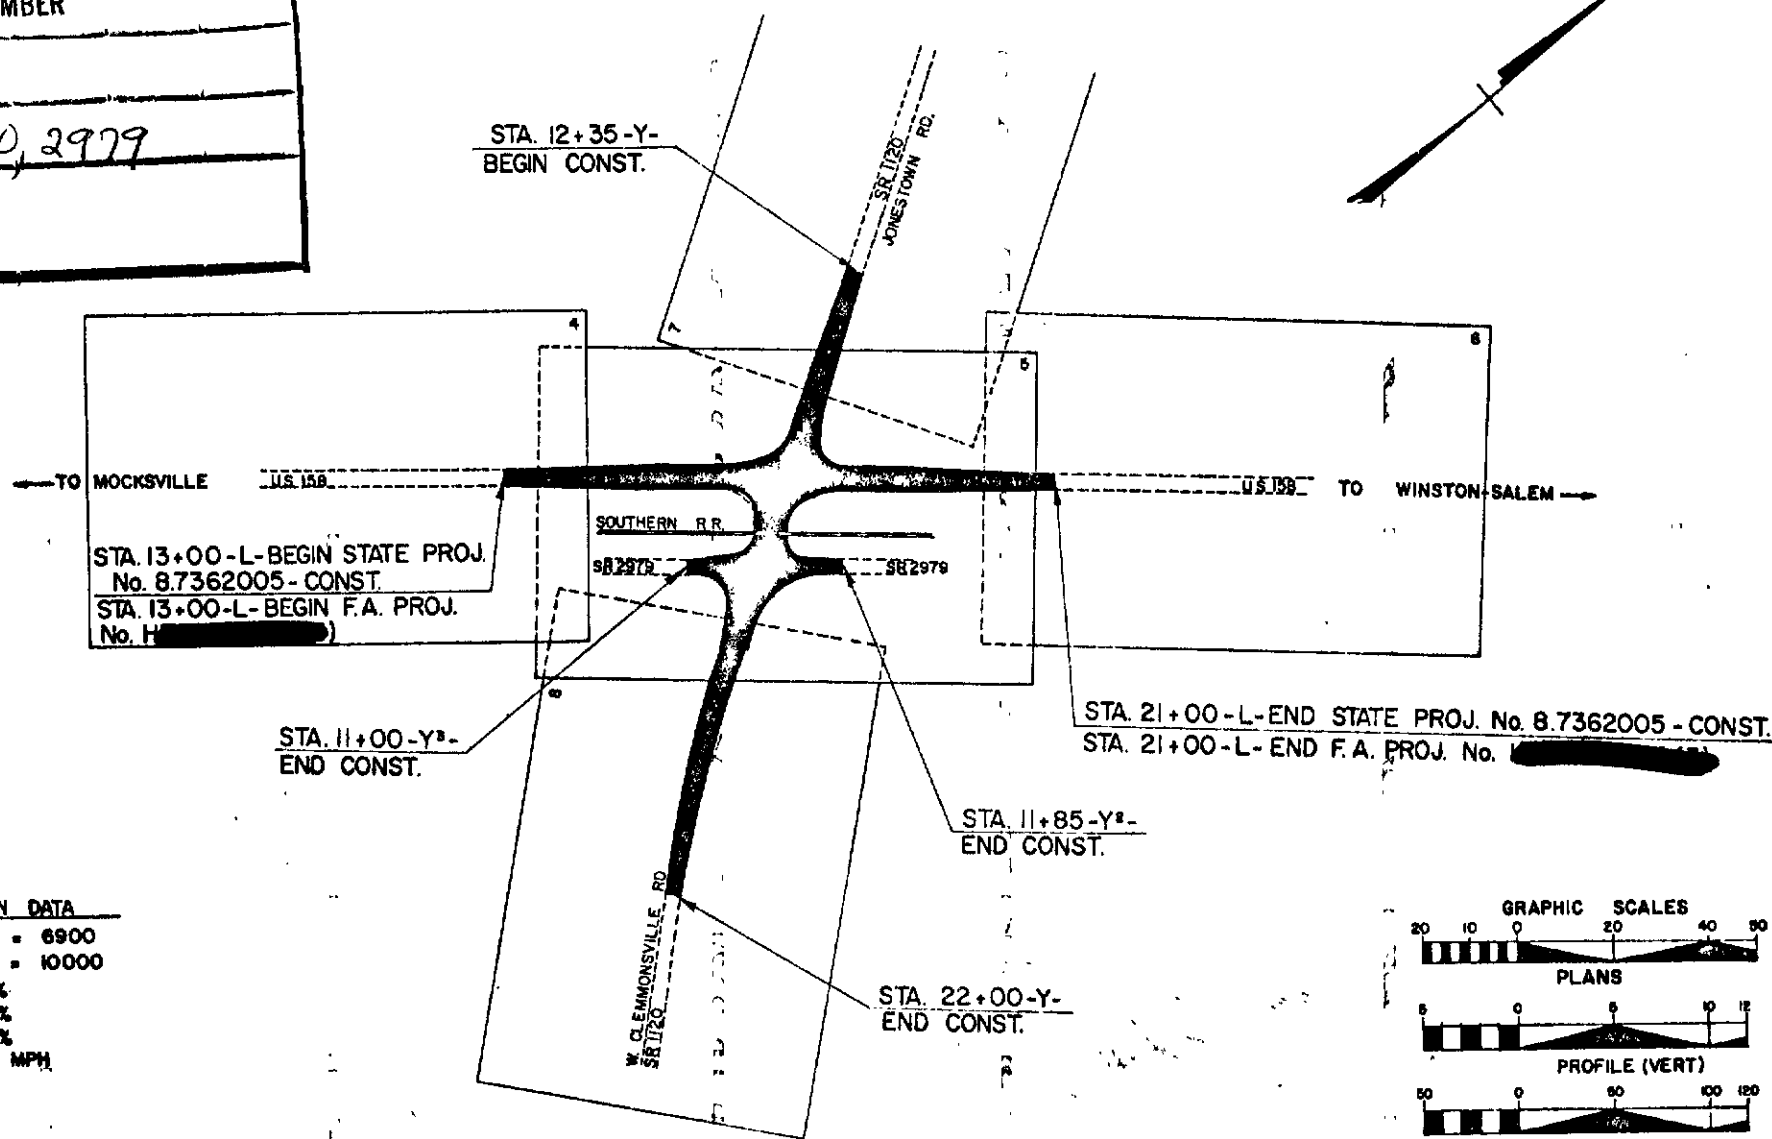

DESIGN DATA	
ADT 1980	= 6900
ADT 2000	= 10000
DHV	= 10%
D	= 60%
T	= 4%
V	= 55 MPH


PREPARED IN OFFICE OF
DEPARTMENT OF TRANSPORTATION
DIVISION OF HIGHWAYS
RALEIGH, N. C.

PLANS PREPARED BY ROADWAY DESIGN UNIT
G. T. SHEARIN PROJECT ENGINEER
H. M. THOMPSON PROJECT DESIGN ENGINEER

LETTING DATE FEB. 20, 1984

1984 STANDARD SPECIFICATIONS

LENGTH ROADWAY F.A. PROJECT 0.152 MILES
TOTAL LENGTH STATE PROJECT 8.7362005 0.152 MILES

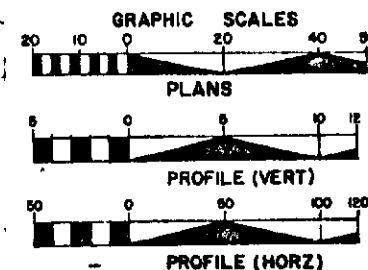

STATE	STATE PROJECT REFERENCE NO.	DATE	TOTAL MILES
N. C.	8.7362005	1	
STATE PROJ. NO.	F.A. PROJ. NO.	DESCRIPTION	
8.7362005		R.W., PE, UTIL, CONS.	


CONVENTIONAL SIGNS	
County Line	
City or Town Line	
Exst. Right of Way Line	
Right of Way Line	
Survey Line	
Property Line	
Exst. Fence	
Proposed Road	
Existing Road	
Railroad	
Control of Access Line	
Slope Stake Line	
Bridge	
Culvert	
Woods	
Telephone or Telegraph Pole	
Tower Pole and Line	
Power Pole	
Proposed Right of Way Marker	
Existing Right of Way Marker	
Guard Rail	
Sanitary Sewer Line	
Water Line	
Gas Line	
Proposed Woven Wire Fence	
Proposed Chain Link Fence	
Easement Line	
Temp Silt Fence	

APR 27 3 35 PM '84
LUNICE AYERS
CLERK OF DEEDS
COUNTY OF WAKE
I, Barbara Wright, do hereby certify that this is a true and correct copy of the original plans for Project 8.7362005, as shown to me by the Engineer in Charge of the project, and I have hereunto set my hand and the seal of my office this 22 day of March, 1984.



DIVISION OF HIGHWAYS STATE OF NORTH CAROLINA	
APPROVED	George E. Wells
APPROVED	A. J. Coleman
DEPARTMENT OF TRANSPORTATION FEDERAL HIGHWAY ADMINISTRATION	
APPROVED	J. M. Tate

PROJ. REFERENCE NO.	SHEET NO.	TOTAL SHEETS
8.7362005	4	
STATE PROJ. NO.	F.A. PROJ. NO.	DESCRIPTION
8.7362005		

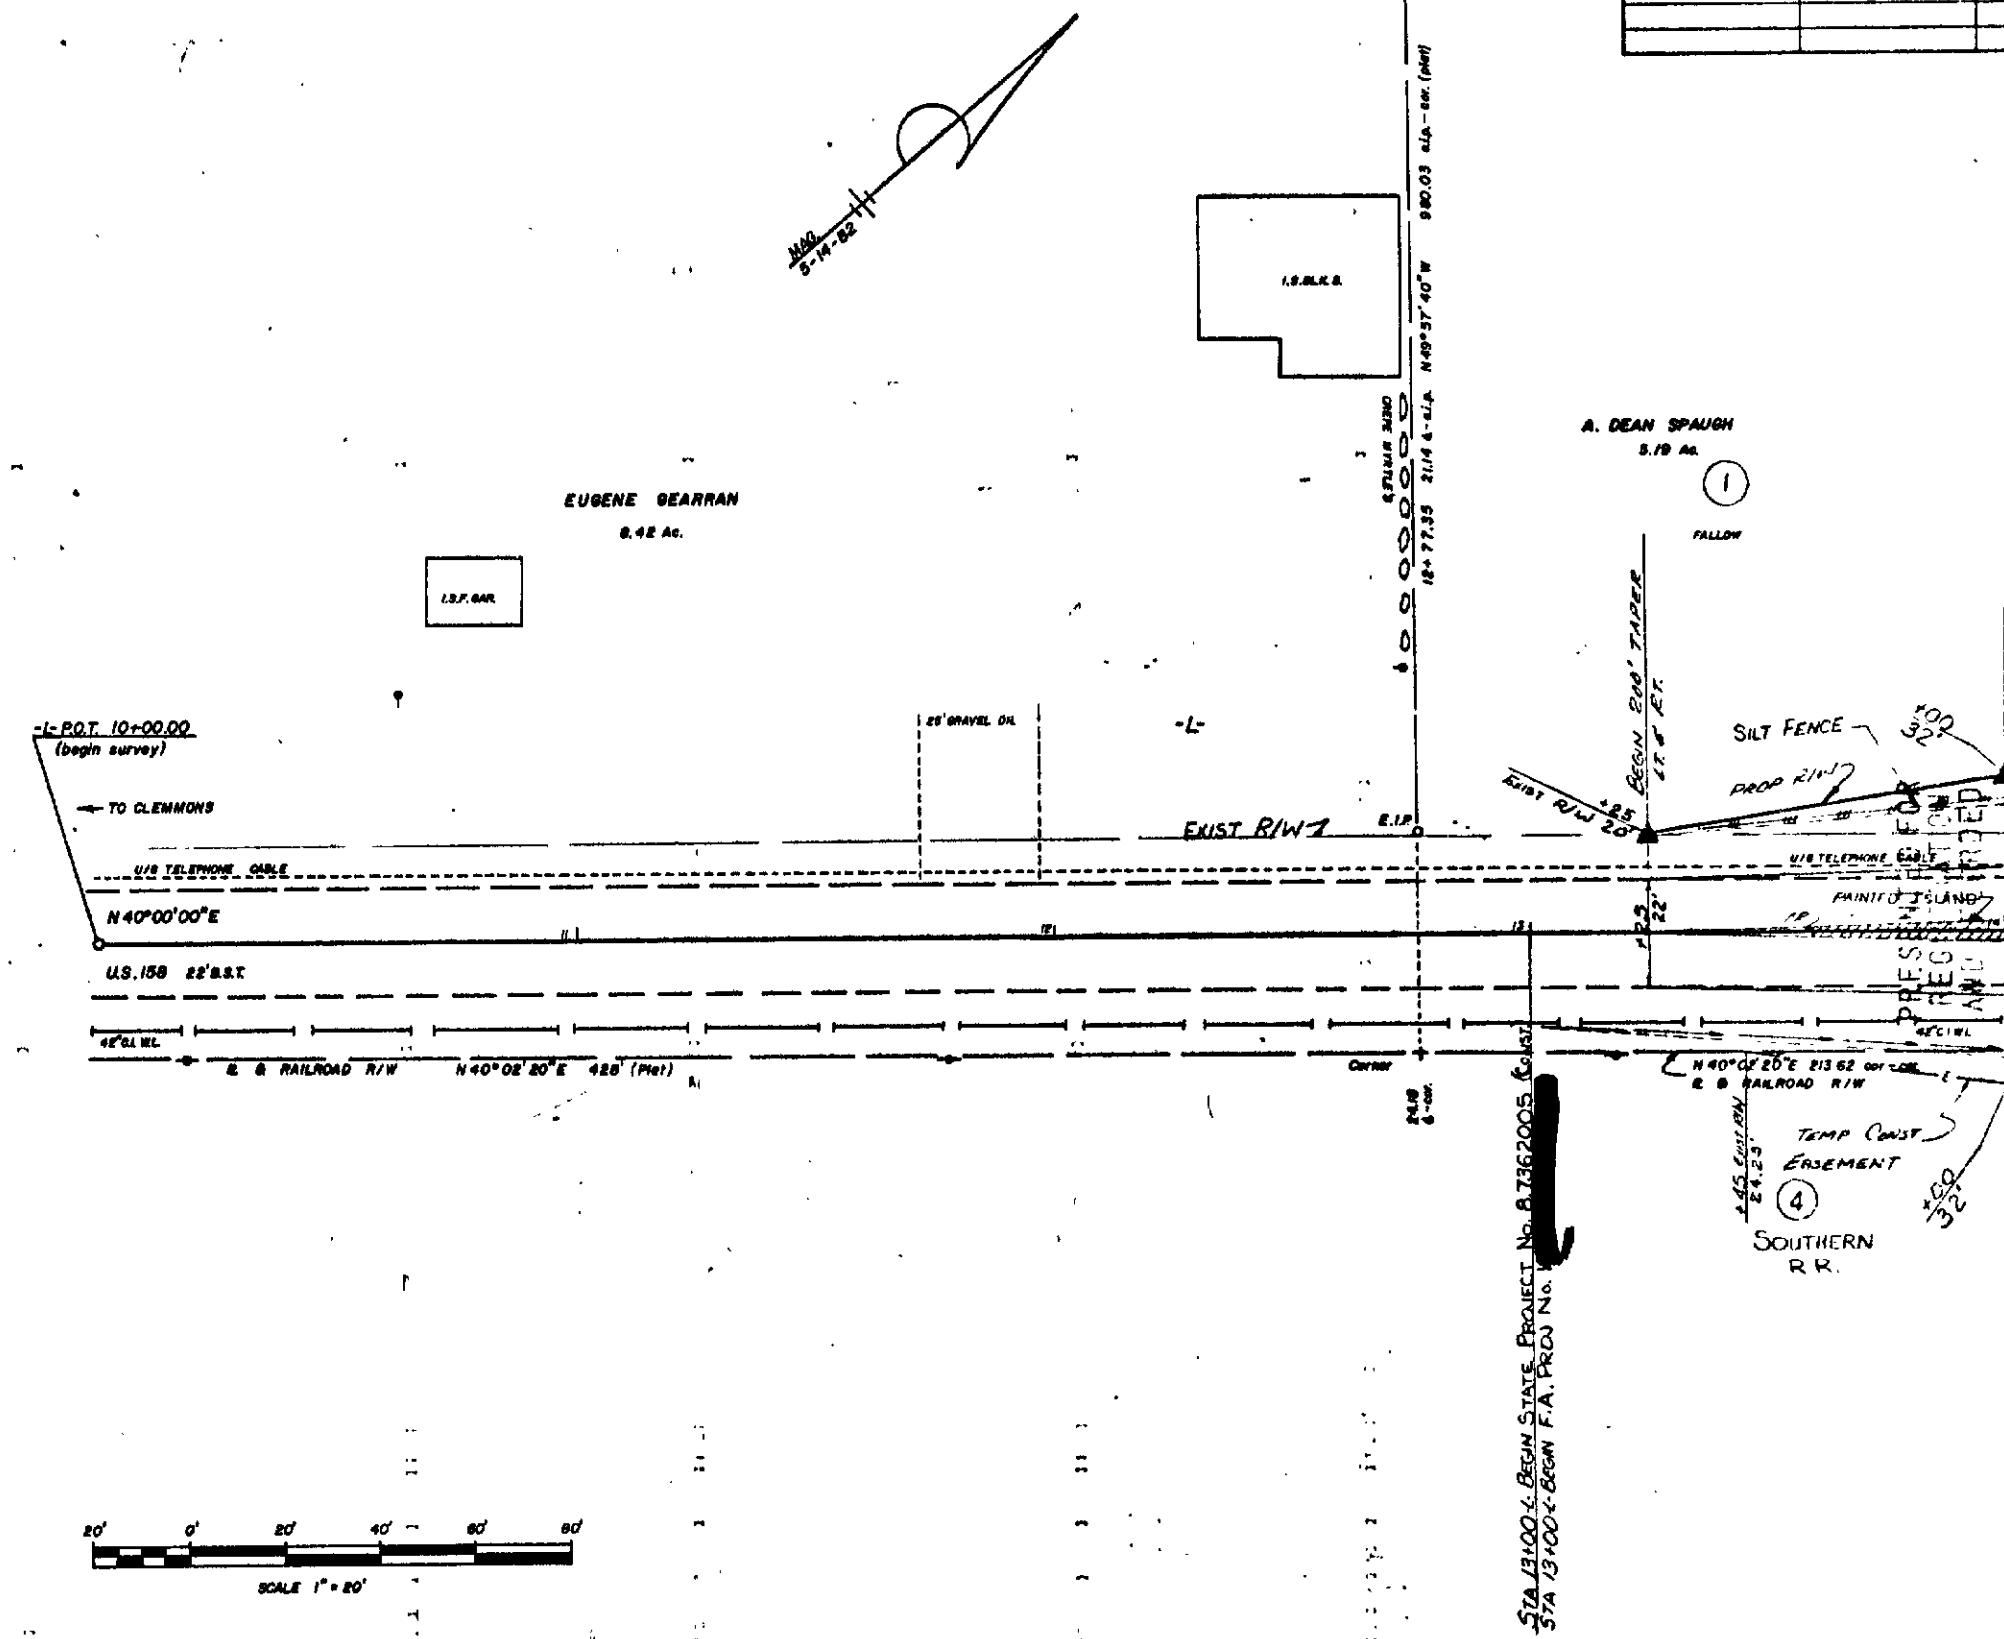


MATCH TO APR 27 No. 3358A 104+00

"STATE OF NORTH CAROLINA - COUNTY OF WAKE" EUNICE AYERS
do hereby certify that this is a true and correct copy of the
of the final plans for Project 8.7362005 FOR THE STATE OF N.C.
to the minutes on file in my office of the day of March 1908
my hand this 22 day of March, 1908.

1908 Board of Transportation meeting. IN TESTIMONY WHEREOF, I have hereunto set my hand this 22 day of March, 1908.
Custodian of Minutes of Board of Transportation

PROJ REFERENCE NO	SHEET NO	TOTAL SHEETS
	15	
STATE PROJ NO	F. A. PROJ NO	DESCRIPTION

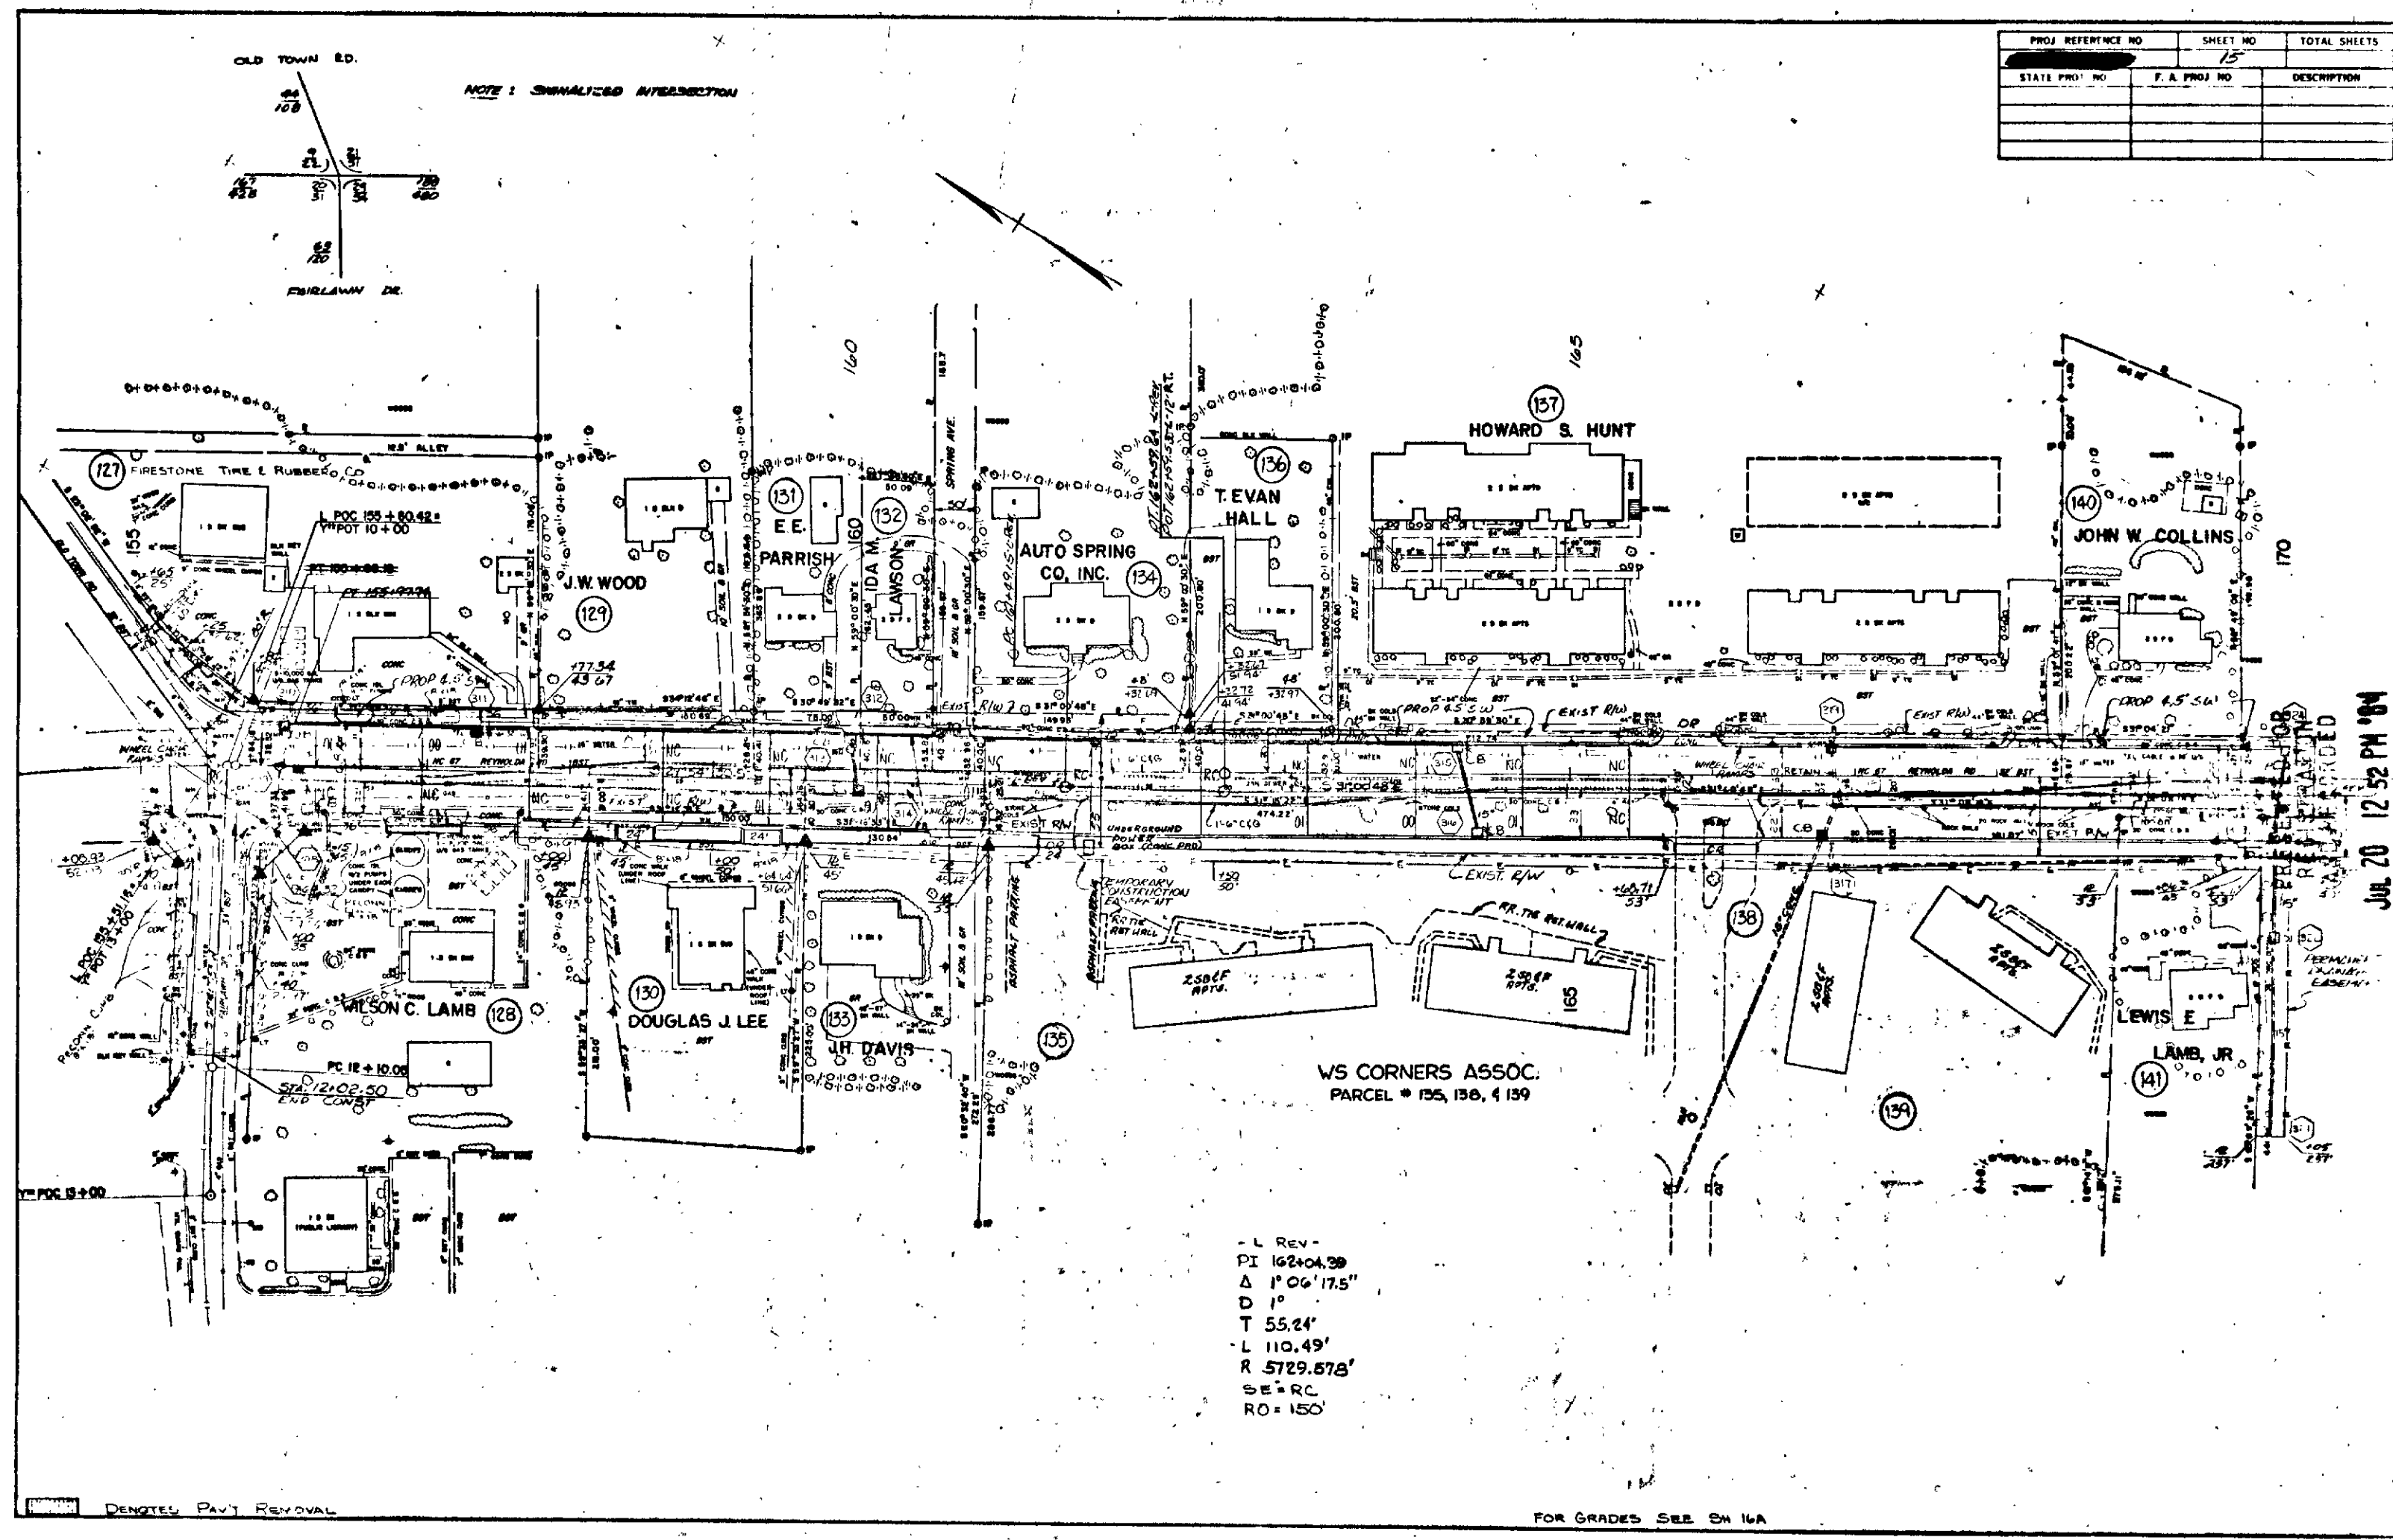


- L REV -
PI 162+04.39
Δ 1° 06' 17.5"
D 1°
T 55.24'
L 110.49'
R 5729.578'
SE = RC
RO = 150'

"STATE OF NORTH CAROLINA: COUNTY OF WAKE"
I, Barbara Wright, do hereby certify that this is a true and correct copy of the final plans for Project 15 of the 15 of the 15 day of JUNE 1984, Board of Transportation meeting. IN TESTIMONY WHEREOF, I have hereunto set my hand this the 12 day of JUNE 1984.
Clerk of Board of Transportation
Custodian of Minutes of Board of Transportation

PROJ. REFERENCE NO.	SHEET NO.	TOTAL SHEETS
8.7362005	6	
STATE PROJ. NO.	F.A. PROJ. NO.	DESCRIPTION
8.7362005		

MATCH TO SHEET No. 5 STA. 20+00

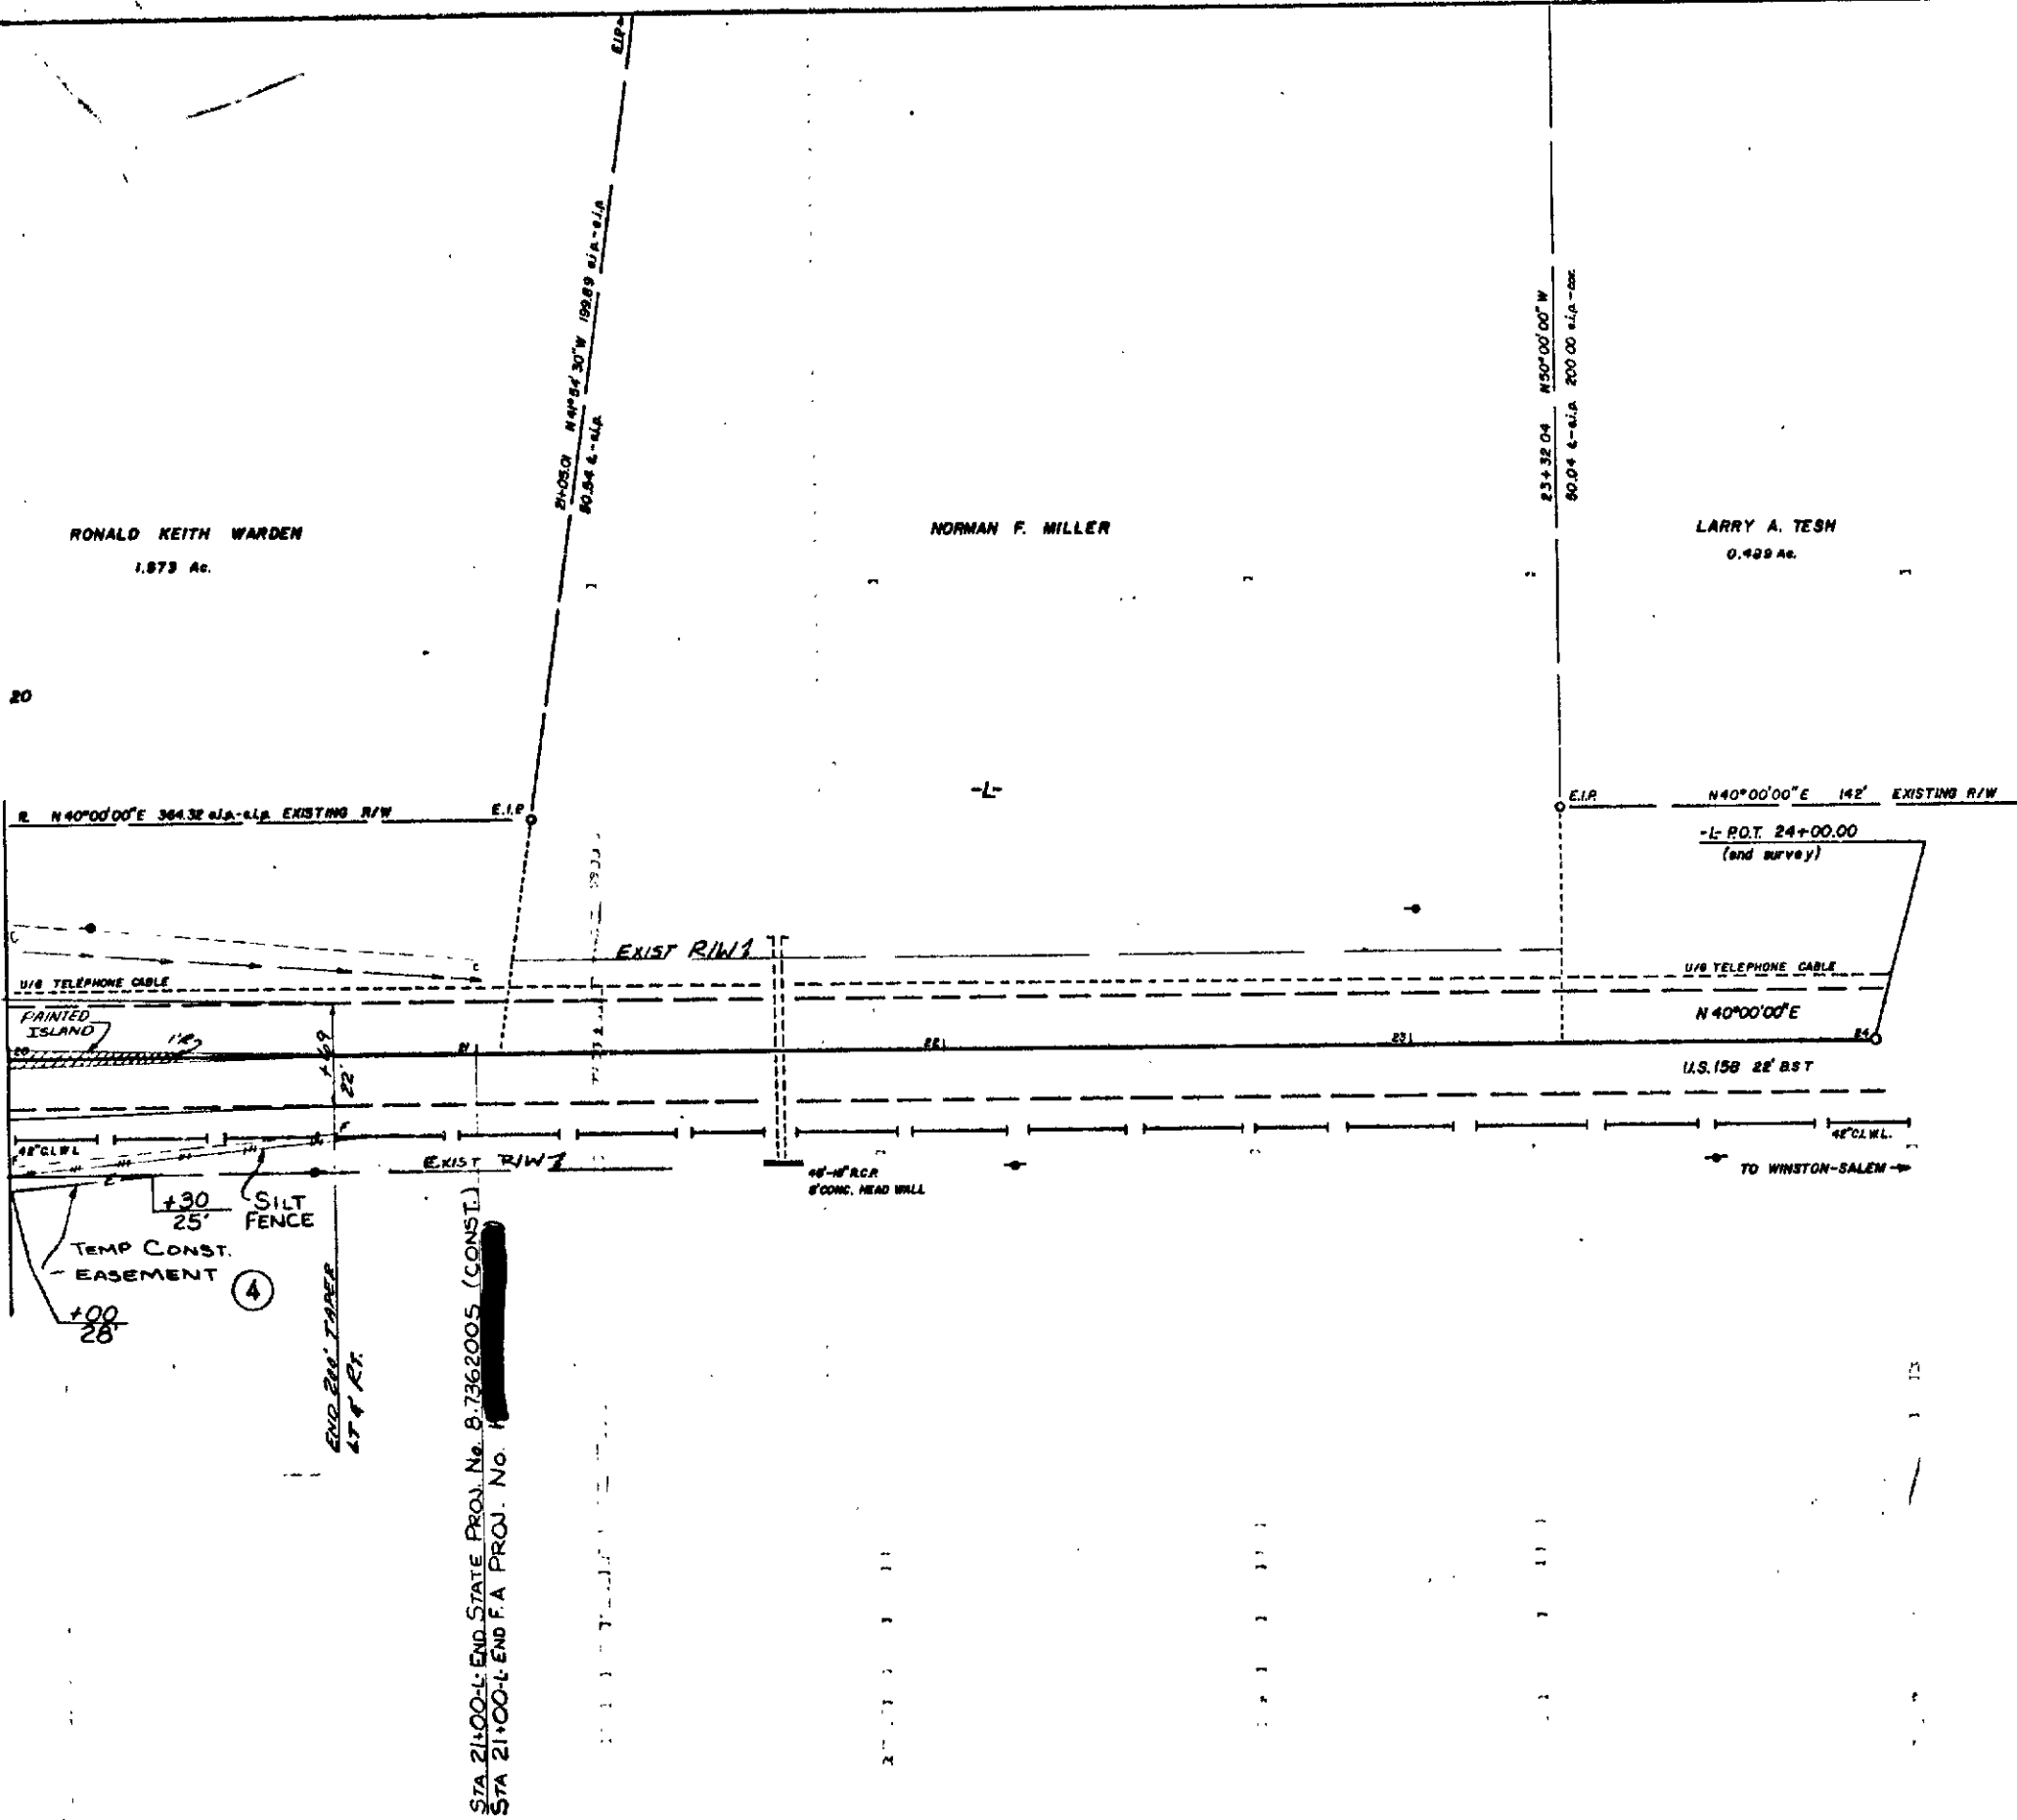

PRESENTED FOR
REGISTRATION
AND RECORDED

APR 27 3 35 PM '84

EUNICE AYERS

"STATE OF NORTH CAROLINA - COUNTY OF WAKE"

REC'D BY DEEDS

do hereby certify that this is a true and correct copy of the

DEPARTMENT OF TRANSPORTATION

of the first plans for project 8.7362005

1984

to the minutes on file in my office of the day of March 1984

my hand this the 22 day of March, 1984.


IN TESTIMONY WHEREOF, I have hereunto set

my hand this the 22 day of March, 1984.

1984

1984

PROJ. REFERENCE NO.	SHEET NO.	TOTAL SHEETS
8.7362005	7	
STATE PROJ. NO.	F.A. PROJ. NO.	DESCRIPTION
8.7362005		

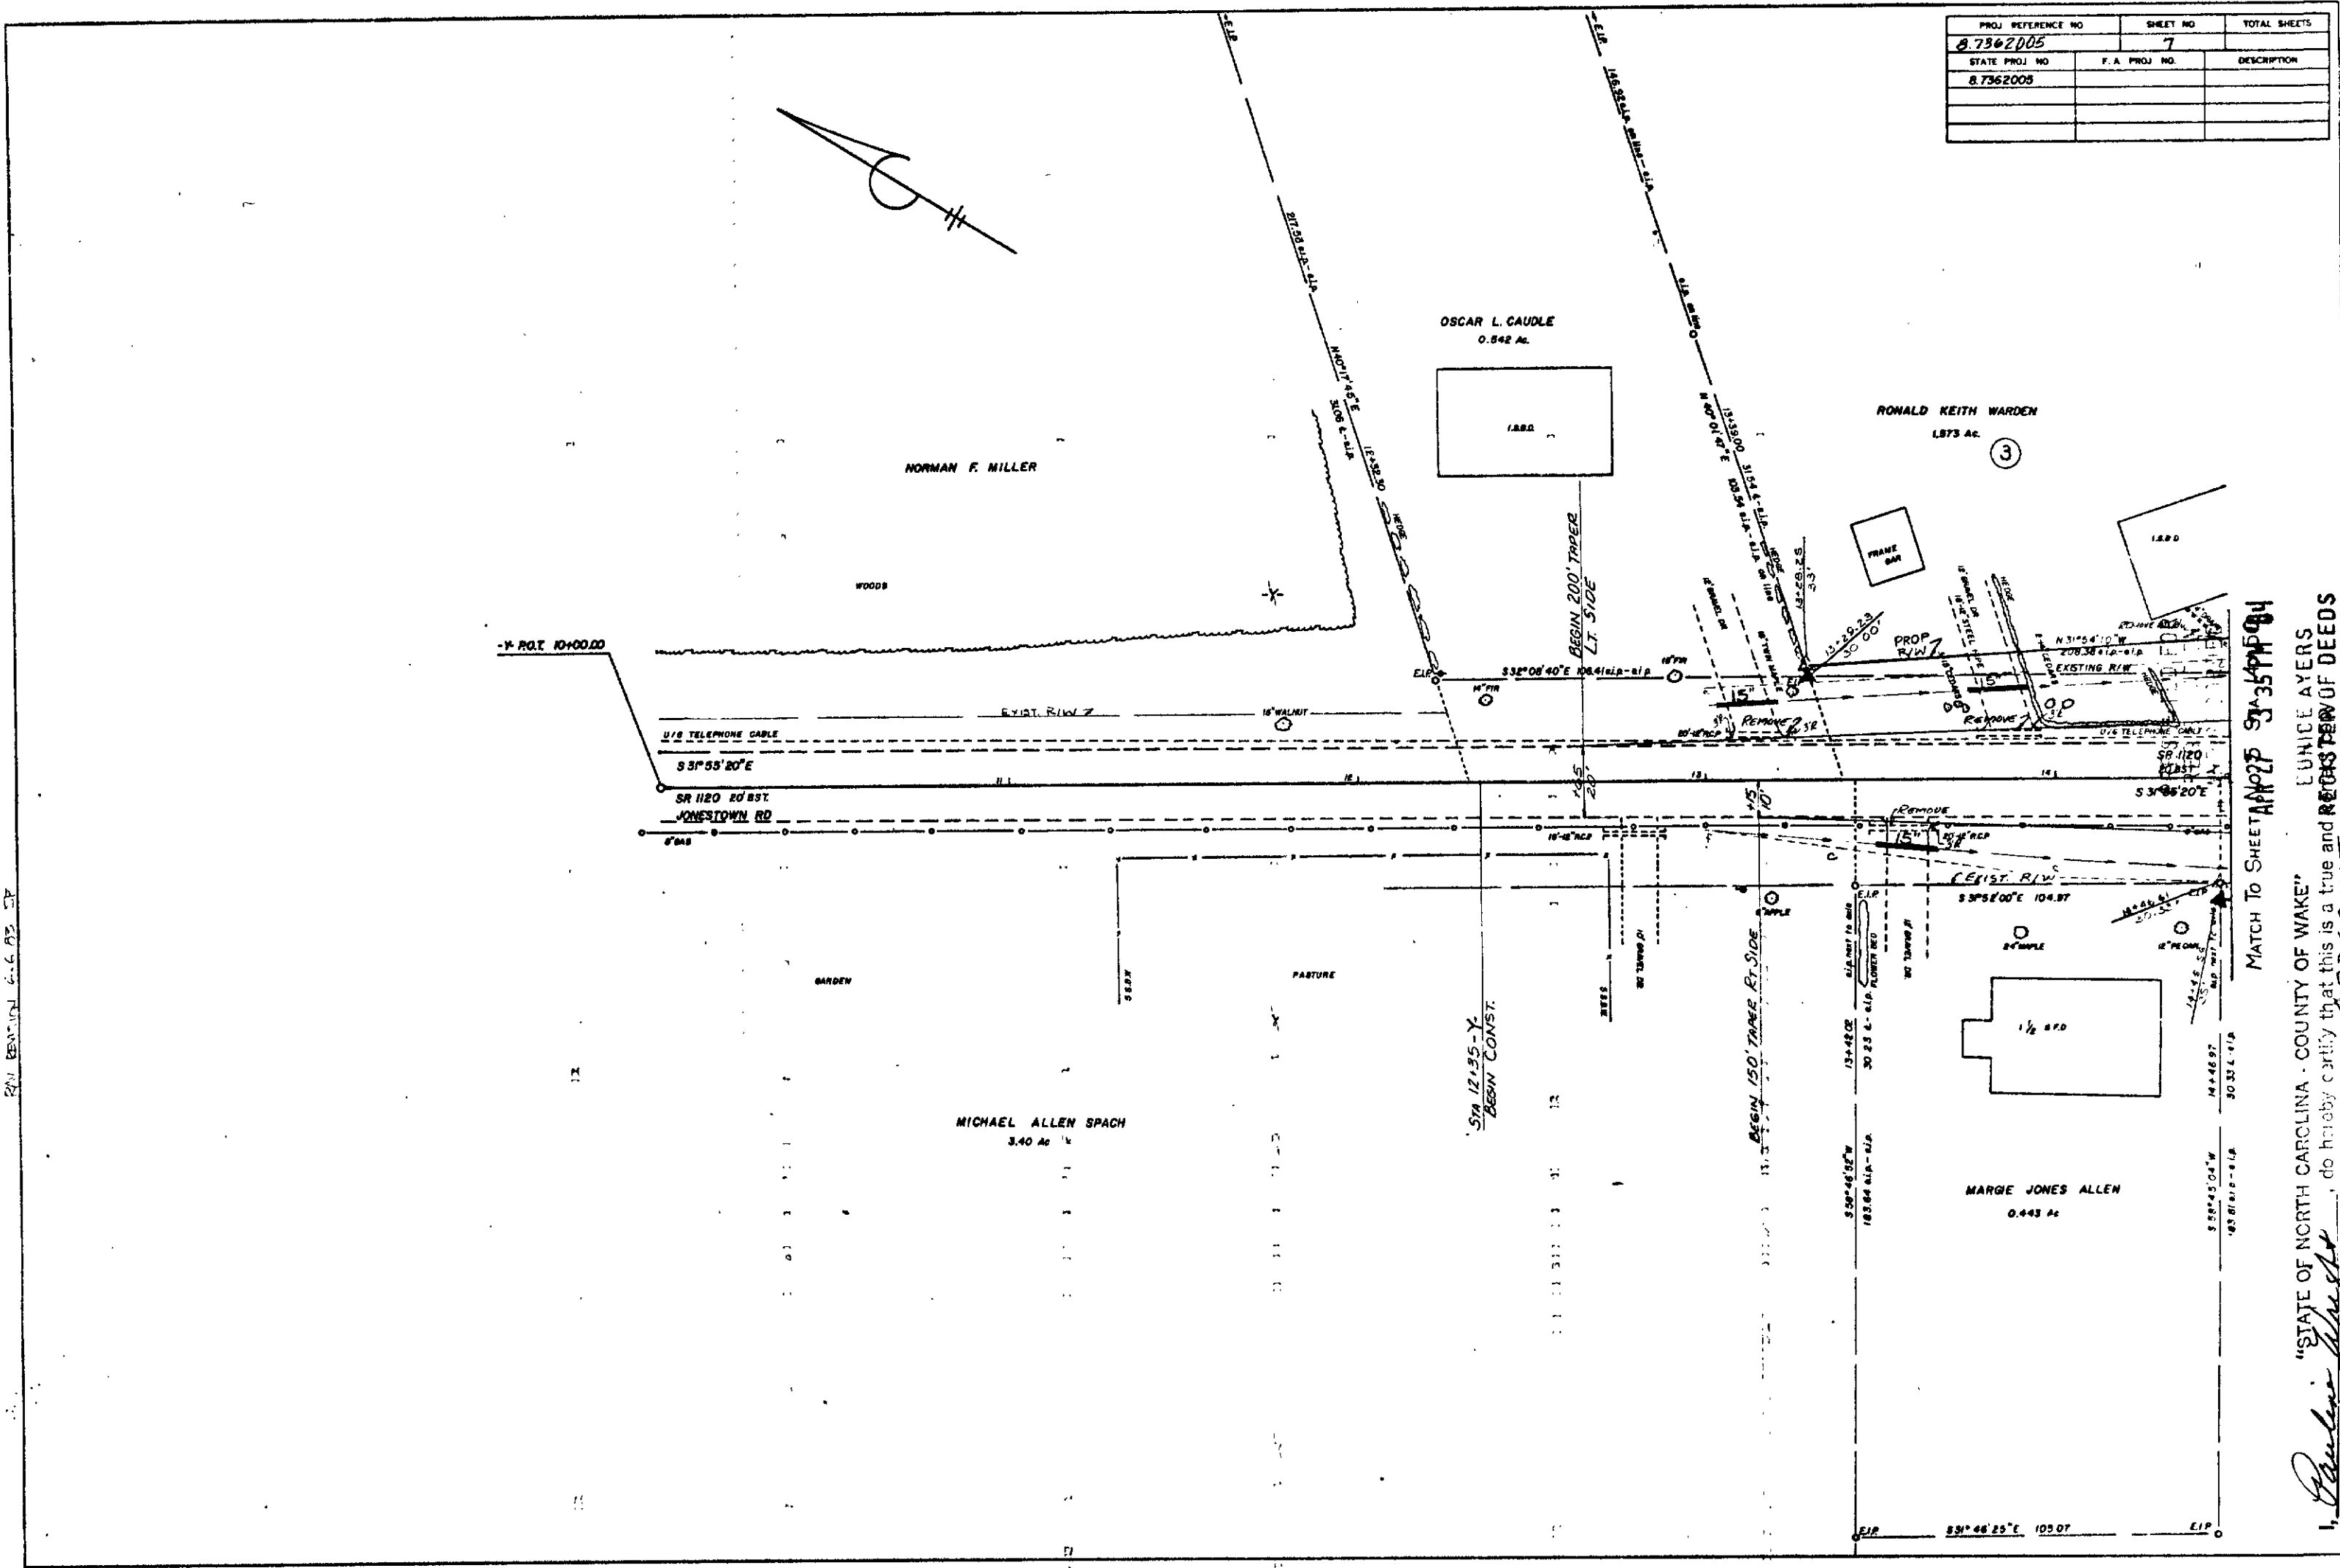

2014 DESIGN 6-6-83

"STATE OF NORTH CAROLINA - COUNTY OF WAKE"
I, Pauline Wright, do hereby certify that this is a true and correct copy of the
of Plan Sheet 8.7362005 and the first plans for project 8.7362005 FOR THE CITY OF N.C.
Addendum 8 to the minutes on file in my office of the 29 day of March 1984
19 84 Board of Transportation meeting. IN TESTIMONY WHEREOF, I have hereunto set
my hand this the 22 day of March, 1984.

DEPARTMENT OF TRANSPORTATION
Pauline Wright
Custodian of Minutes of Board of Transportation

MATCH TO SHEET APR 27 91 35 PM 84

