


SEE SHEET I-A FOR INDEX OF SHEETS

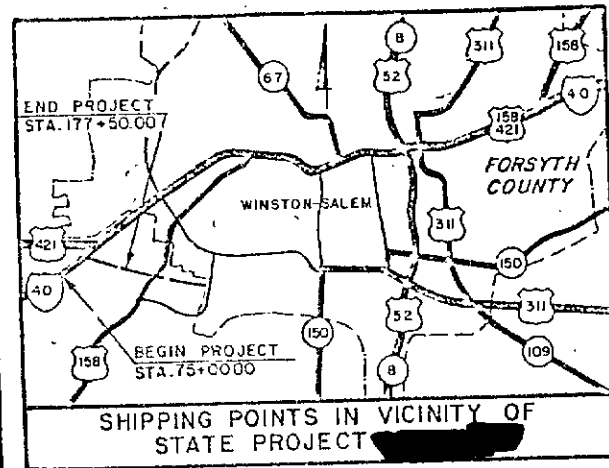


PROJECT NO.	ROAD NUMBER
8.1620402	I-40, KESTER MILL RD, US 421, WESTBROOK DR, KIRK RD, SR 1251 (ROMANA DR), SR 1122 (VEST MILL RD), SR 1133 (KESTER MILL RD), SR 1272 (OLD VINEYARD RD), SR 1122 (JONESTOWN RD)


STATE OF NORTH CAROLINA
DEPARTMENT OF TRANSPORTATION
PLAN AND PROFILE OF PROPOSED
STATE HIGHWAY
FORSYTH COUNTY

DESCRIPTION: A PART OF THE I-40 RELOCATION FROM WINSTON-SALEM TO KERNERSVILLE FROM A POINT .289 MILES SOUTH OF SR 1122 TO A POINT .419 MILES WEST OF US 158.

TYPE OF WORK: GRADING, DRAINAGE, PAVING, GUARDRAIL, FENCING, THERMOPLASTIC PAVEMENT MARKING, RAISED PAVEMENT MARKERS AND STRUCTURES.

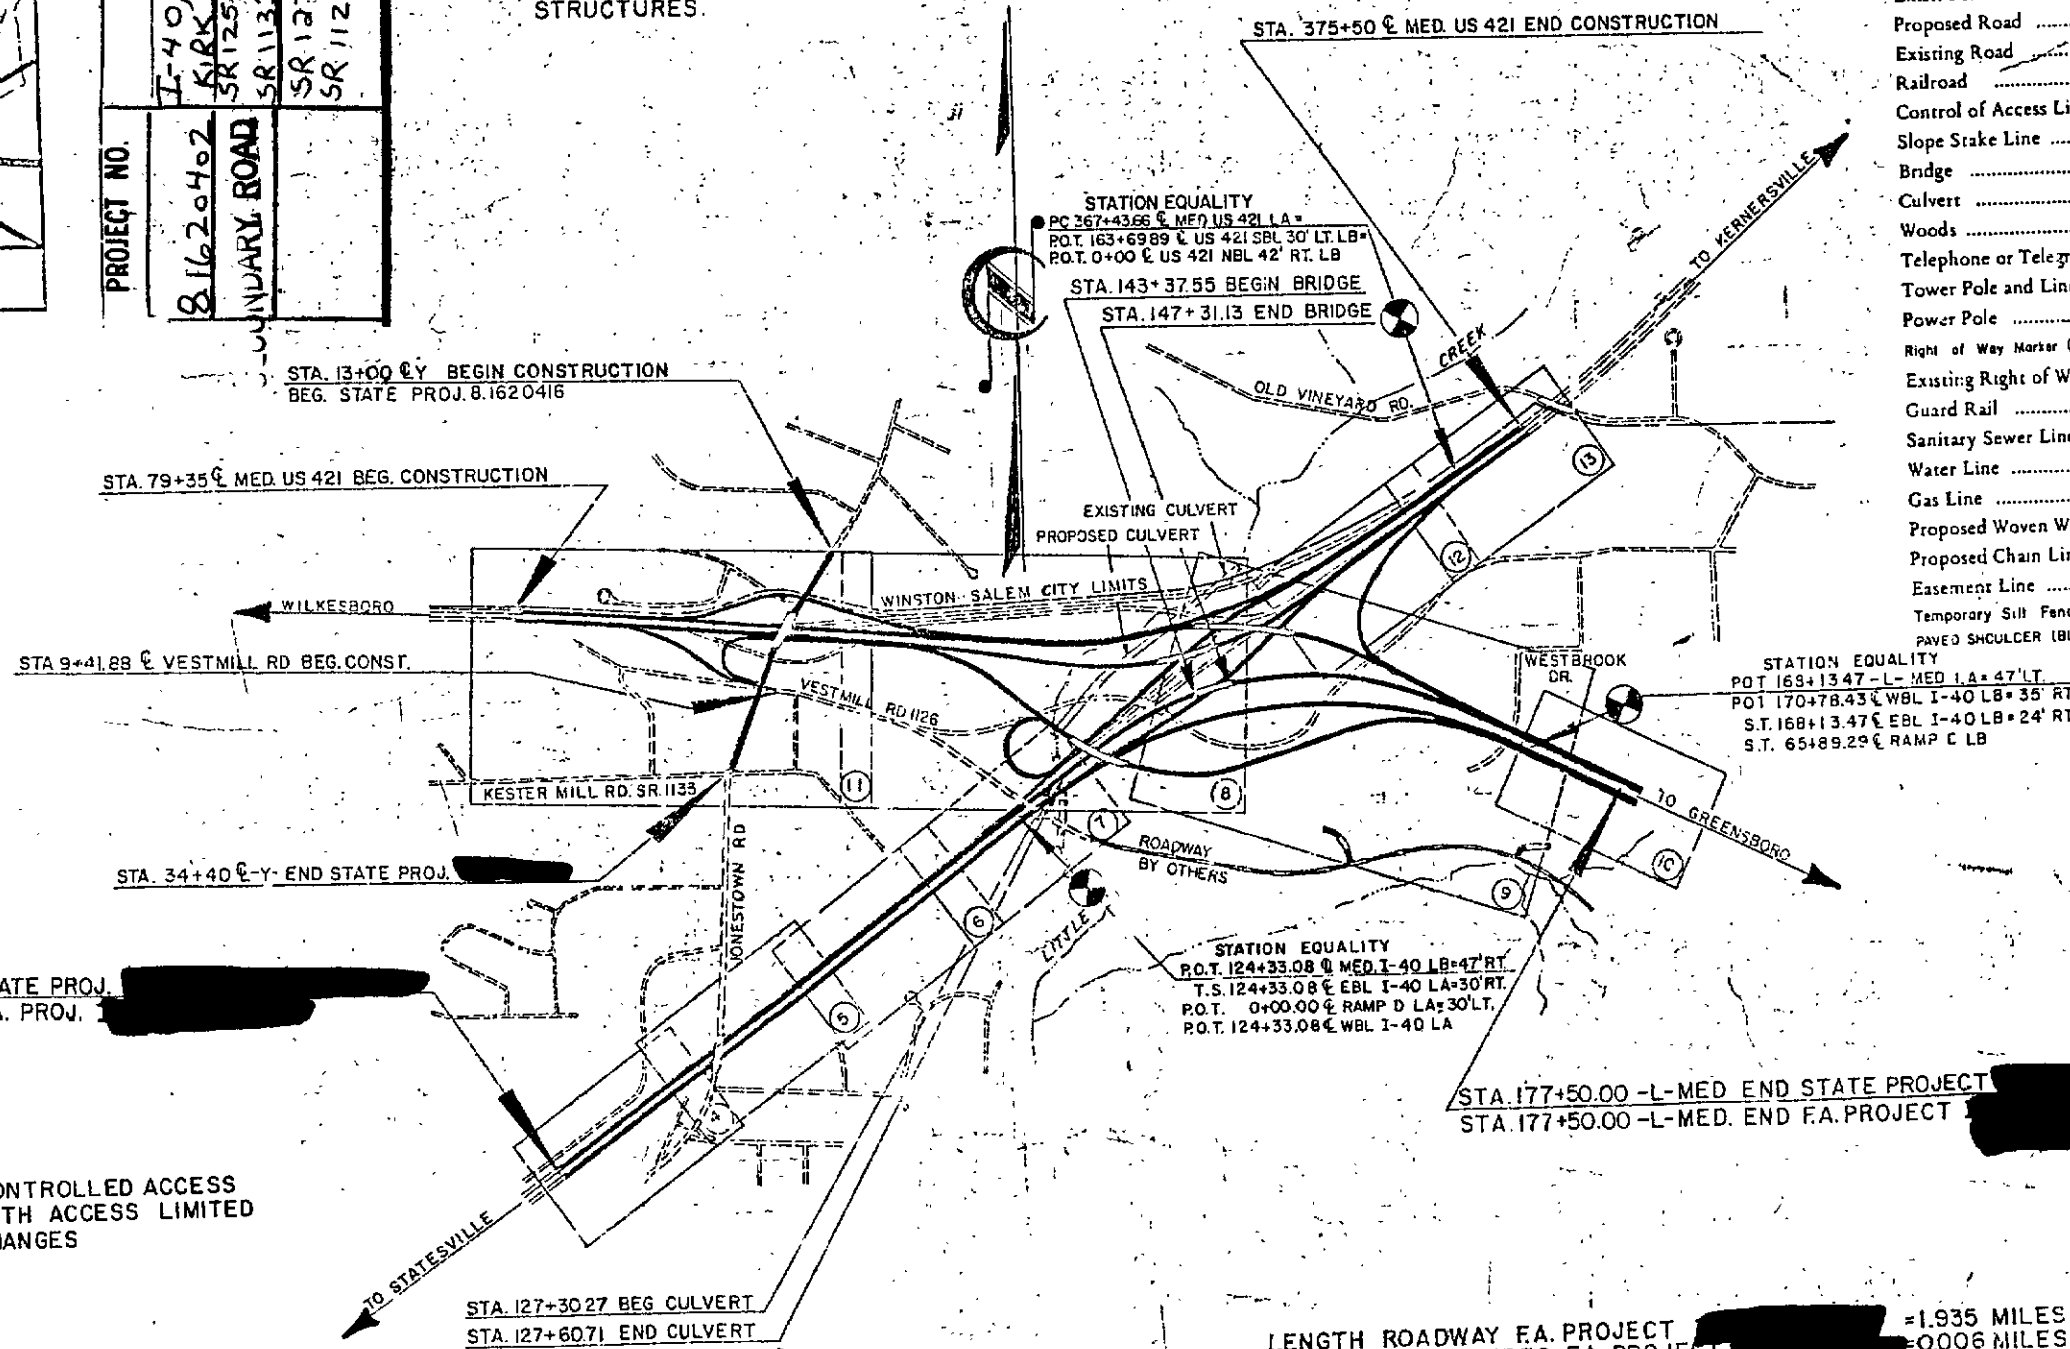

DESIGN DATA
ADT 1986 = 30,000
ADT 2006 = 50,000
DHV = 11%
D = 64%
T = 11%
V = 70 MPH

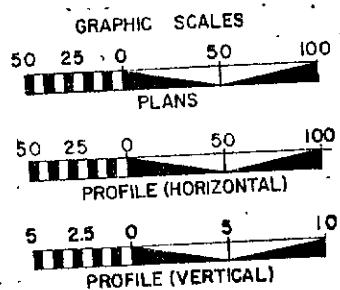

STA. 75+00.00 - MED I-40 BEGIN STATE PROJ.
STA. 75+00.00 - MED I-40 BEGIN FA. PROJ.

PREPARED IN OFFICE OF
DEPARTMENT OF TRANSPORTATION
DIVISION OF HIGHWAYS
RALEIGH, N.C.

NOTE: THIS IS A CONTROLLED ACCESS
PROJECT WITH ACCESS LIMITED
TO INTERCHANGES

PLANS PREPARED BY
WILBUR SMITH AND ASSOCIATES
RALEIGH, N.C. - COLUMBIA, S.C.

LETTING DATE NOV 29, 1988

1984 STANDARD SPECIFICATIONS

LENGTH ROADWAY FA. PROJECT = 1.935 MILES
LENGTH STRUCTURES FA. PROJECT = 0.006 MILES
TOTAL LENGTH STATE PROJECT = 1.941 MILES

STATE	STATE PROJECT REFERENCE NO.	SHEET NO.	TOTAL SHEETS
N.C.		1	1
STATE PROJ. NO.	F.A. PROJ. NO.	DESCRIPTION	
8.1620402		B/W	

CONVENTIONAL SIGNS

County Line	
City or Town Line	
Exist. Right of Way Line	
Right of Way Line	
Survey Line	
Property Line	
Exist. Fence	
Proposed Road	
Existing Road	
Railroad	
Control of Access Line	
Slope Stake Line	
Bridge	
Culvert	
Woods	
Telephone or Telegraph Pole	
Tower Pole and Line	
Power Pole	
Right of Way Marker (By Others)	
Existing Right of Way Marker	
Guard Rail	
Sanitary Sewer Line	
Water Line	
Gas Line	
Proposed Woven Wire Fence	
Proposed Chain Link Fence	
Easement Line	
Temporary Silt Fence	
Paved Shoulder (Bituminous)	



DIVISION OF HIGHWAYS STATE OF NORTH CAROLINA	
APPROVED	STATE HIGHWAY ENGINEER - DESIGN
APPROVED	STATE HIGHWAY ENGINEER - CONSTRUCTION
DEPARTMENT OF TRANSPORTATION FEDERAL HIGHWAY ADMINISTRATION	
APPROVED	DIVISION ADMINISTRATOR

STATE OF NORTH CAROLINA - COUNTY OF WAKE
I, Charles W. Smith, Engineer in Charge of the project, do hereby certify that the plans and specifications for the project are correct and complete as shown on the plans and specifications for the project.
of the final plans for Project 8.1620402, identifying the MASTER OF DEEDS
Addendum to the minutes on file in my office of the 9 day of December 1988.
1988 Board of Transportation meeting, IN TESTIMONY WHEREOF, I have hereunto set
my hand this the 19 day of December, 1988.

DEPARTMENT OF TRANSPORTATION
Custodian of Minutes of Board of Transportation
Charles W. Smith