


U-2311

451

U-2311

PROJECT: 9.8091812

SEE SHEET 1-A FOR INDEX OF SHEETS

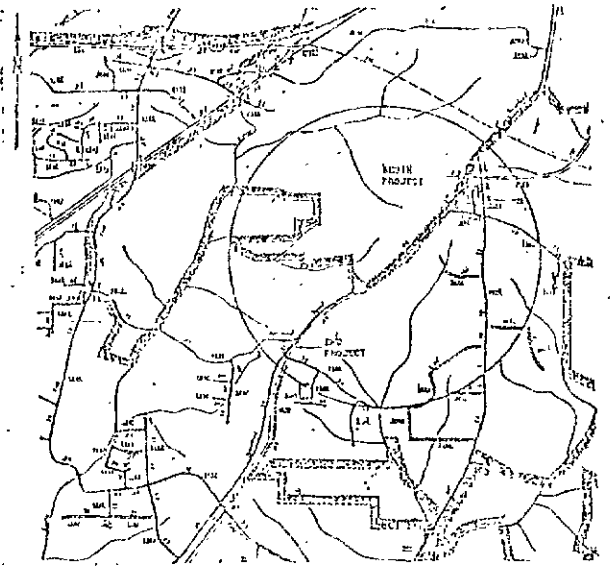

VICINITY MAP

STATE OF NORTH CAROLINA
DEPARTMENT OF TRANSPORTATION
PLAN AND PROFILE OF PROPOSED
STATE HIGHWAY
FORSYTH

LOCATION: FROM HANES MALL BLVD. TO A POINT
100 FEET PAST ATWOOD ROAD

TYPE OF WORK: GRADING, DRAINAGE, PAVING, CURB AND
GUTTER, AND THERMMOPLASTIC PAVEMENT
MARKINGS


PROJECT NO.	ROAD NUMBER
9.8091812	U.S. 158 (Stratford Rd)
	Summerlin St, Frontis St, Frederick Rd
	Burkemill Rd, Atwood Rd
	Farmbrook Rd

STA. 3+87.00
BEGIN STATE PROJECT 9.8091812
PART 1, PHASE 1

DEPARTMENT OF TRANSPORTATION
DIVISION OF HIGHWAYS
NINTH DIVISION DESIGN CONSTRUCT
OFFICE
WINSTON-SALEM, N.C.

LETTING DATE

1990 STANDARD SPECIFICATIONS

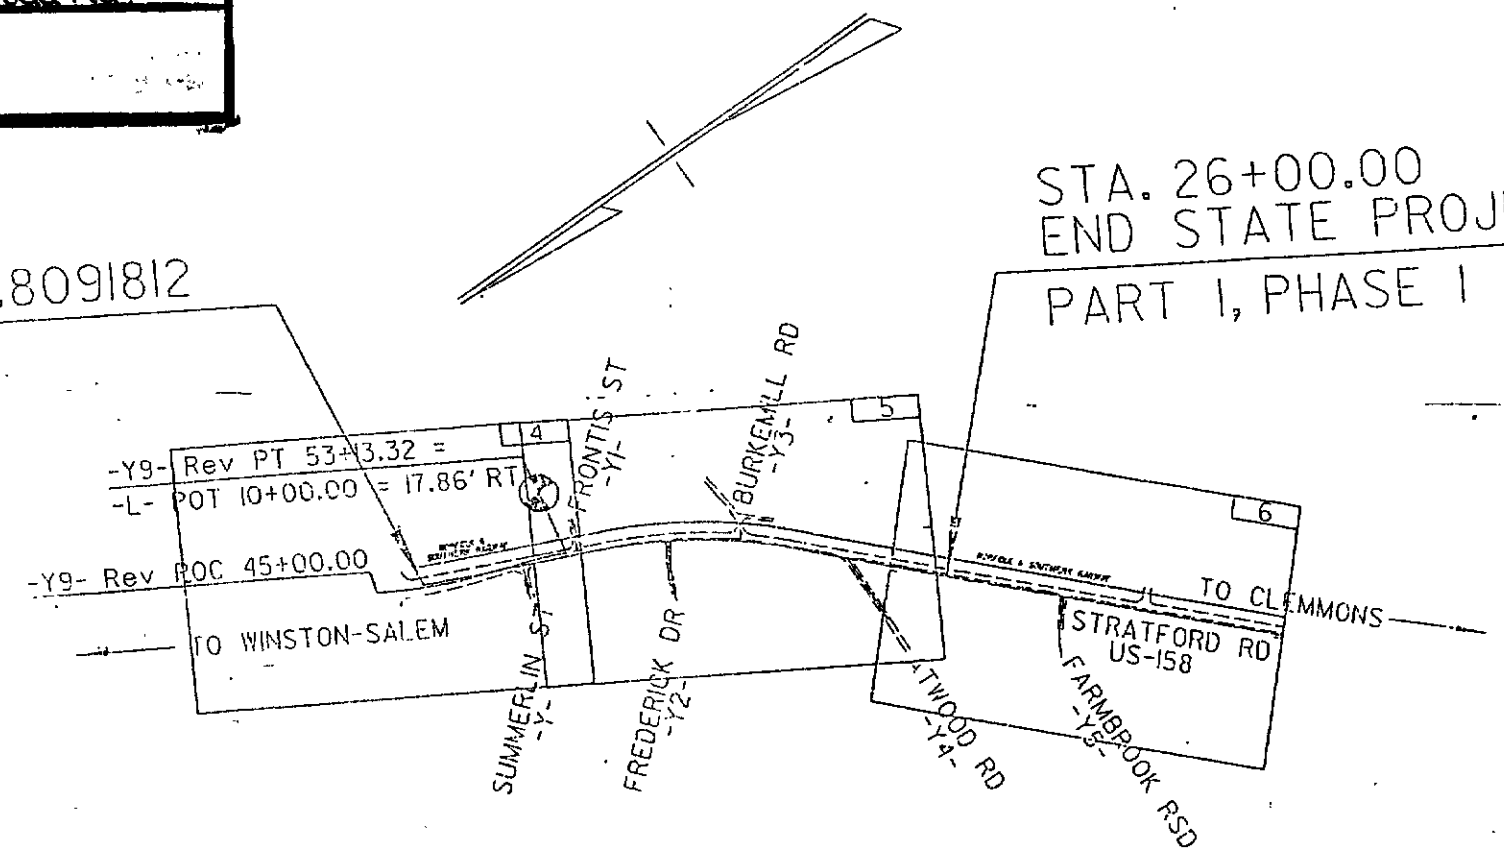


TOTAL LENGTH OF STATE PROJECT 9.8091812 0.457 MILES

STATE	STATE PROJECT NUMBER	SHEET NO.	TOTAL SHEETS
N.C.	9.8091812	1	20
STATE PROJECT NO.	STATE PROJECT NO.	REVISION	
9.8091812		U-2311	

CONVENTIONAL SYMBOLS

County Line	-----
City or Town Line	-----
Exist. Right of Way Line Marker	-----
Prop. Right of Way Line Marker	-----
(By Others)	-----
Prop. Right of Way Line Marker	-----
(By Contract)	-----
Exist. Control of Access Line	-----
Prop. Control of Access Line	-----
Property Line	-----
Easement Line	-----
Slope Stake Line	-----
Exist. Fence	-----
Prop. Woven Wire Fence	-----
Prop. Chain Link Fence	-----
Exist. Road	-----
Prop. Road	-----
Guardrail	-----
Survey Line	-----
Denotes Line Equality	-----
Bridge	-----
Culvert	-----
Railroad	-----
Woods	-----
Exist. Telephone Pole	-----
Prop. Telephone Pole	-----
Tower Pole and Line	-----
Exist. Power Pole	-----
Prop. Power Pole	-----
Sanitary Sewer Line	-----
Water Line	-----
Gas Line	-----
Prop. Wheelchair Ramp	-----

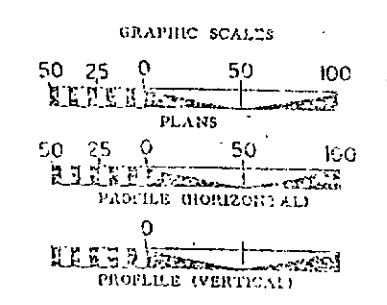

DESIGN DATA

DIVISION OF HIGHWAYS
STATE OF NORTH CAROLINA
SEAL
7701
APPROVED
DATE
BY
APPROVED
DATE
BY

PRESENTED FOR
REGISTRATION
AND RECORDED

451

92 APR 14 AM 22

"STATE OF NORTH CAROLINA - COUNTY OF WAKE"
I, Shelley Thayer, do hereby certify that this is a true and correct copy
of the final plans for Project 9.8091812, identified as
Addendum 2 to the minutes on file in my office of the 10 day of January, 1992, Board of Transportation meeting. IN TESTIMONY WHEREOF, I have hereunto set
my hand this 17 day of January, 1992.

REGISTER OF DEEDS
FORSYTH CO. N.C.
\$5.00
Custodian of Minutes of Board of Transportation