


U-2311

PROJECT: 9.8091812

SEE SHEET 1-A FOR INDEX OF SHEETS

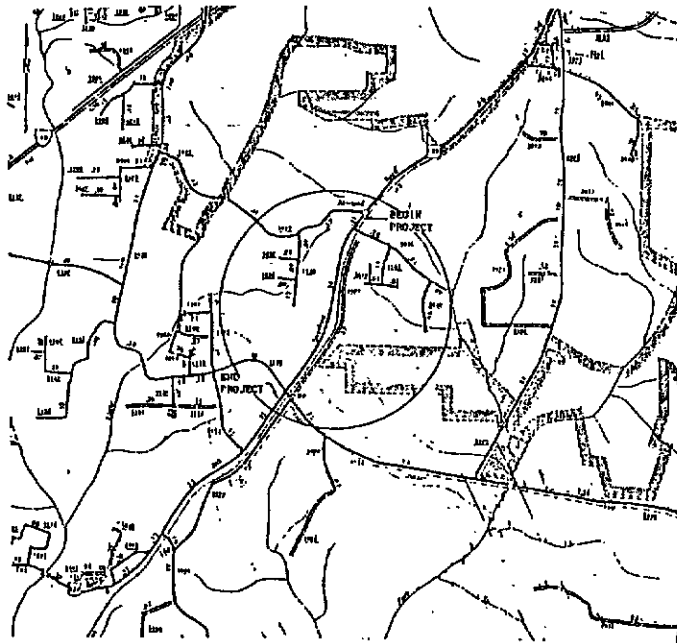

VICINITY MAP

STATE OF NORTH CAROLINA
DEPARTMENT OF TRANSPORTATION

PLAN AND PROFILE OF PROPOSED
STATE HIGHWAY
FORSYTH

LOCATION : FROM A POINT 100 FEET PAST ATWOOD
ROAD TO JONESTOWN ROAD

TYPE OF WORK: GRADING, DRAINAGE, PAVING, CURB AND
GUTTER, AND THERMOPLASTIC PAVEMENT
MARKINGS



STA. 26+00
BEGIN STATE PROJECT 9.8091812
PART II, OF PHASE I

PREPARED BY OFFICE OF
DEPARTMENT OF TRANSPORTATION
DIVISION OF HIGHWAYS
NINTH DIVISION DESIGN CONSTRUCT
OFFICE
WINSTON SALEM, N.C.

LETTING DATE: _____

PROJECT NO.	ROAD NUMBER
9.8091812	U.S.-158 (Stratford Rd)
	Farmbrook Rd, Hewes St, Cloverleaf Dr, Kimmwell Dr, Densmoore St, Clemmonsville Rd, Hope Church Rd, Jonestown Rd, Someret Dr

STA 130+03.56
END STATE PROJECT 9.8091812
END PART II, PHASE I

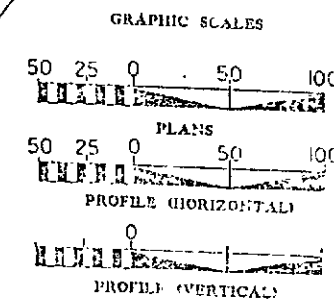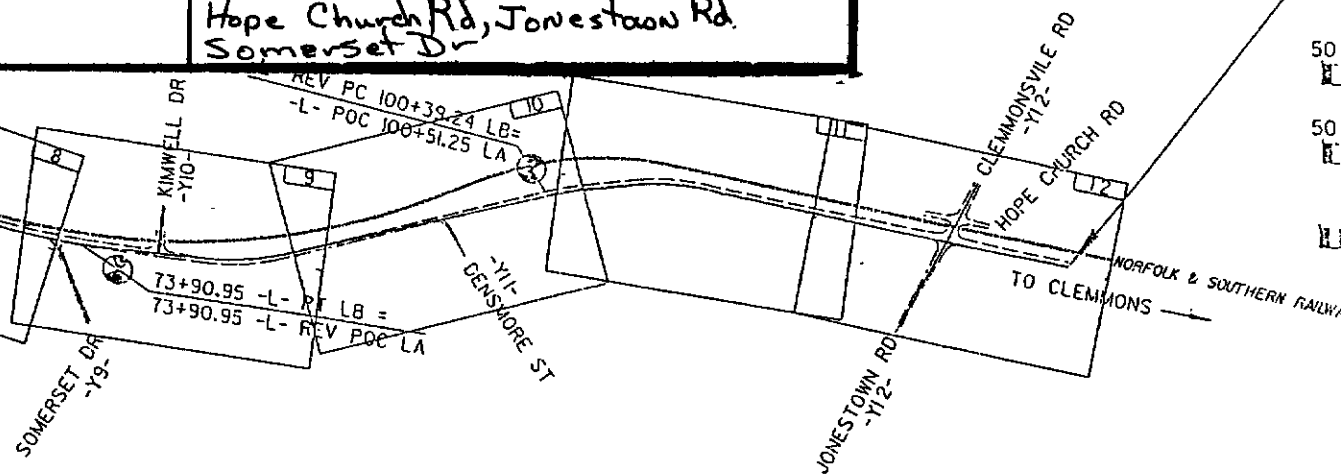

DESIGN DATA

ADT
ADT
DIV
D
T
V

STATE	STATE PROJECT NUMBER	SHEET NO.	TOTAL SHEETS
N.C.	9.8091812	1A	20
STATE PROJECT NO.	SHEET NO.	SECTION	
9.8091812		U-2311	

CONVENTIONAL SYMBOLS

County Line	-----
City or Town Line	-----
Exist. Right of Way Line Marker	-----
Prop. Right of Way Line Marker (By Others)	-----
Prop. Right of Way Line Marker (By Contract)	-----
Exist. Control of Access Line	-----
Prop. Control of Access Line	-----
Property Line	-----
Easement Line	-----
Slope Stake Line	-----
Exist. Fence	-----
Prop. Woven Wire Fence	-----
Prop. Chain Link Fence	-----
Exist. Road	-----
Prop. Road	-----
Guardrail	-----
Survey Line	-----
Denote Line Equality	-----
Bridge	-----
Culvert	-----
Railroad	-----
Woods	-----
Exist. Telephone Pole	-----
Prop. Telephone Pole	-----
Tower Pole and Line	-----
Exist. Power Pole	-----
Prop. Power Pole	-----
Sanitary Sewer Line	-----
Water Line	-----
Gas Line	-----
Prop. Wheelchair Ramp	-----

DIVISION OF HIGHWAYS
STATE OF NORTH CAROLINA

APPROVED: _____
DATE: _____

DEPARTMENT OF TRANSPORTATION
FEDERAL HIGHWAY ADMINISTRATION

APPROVED: _____
DATE: _____

92 APR 14 AM 22

452

LE SPEAS
REGISTER OF DEEDS
FORSYTH CO. N.C.

STATE OF NORTH CAROLINA - COUNTY OF WAKE

I, _____, do hereby certify that this is a true and correct copy of the final plans for Project 9.8091812, identified as Addendum 2 to the minutes on file in my office of the 10 day of January 1992, Board of Transportation meeting. IN TESTIMONY WHEREOF, I have hereunto set my hand this 17 day of January, 1992.

DEPARTMENT OF TRANSPORTATION
Pauline Wright
Custodian of Minutes of Board of Transportation

452

454

454


'92 APR 14 110-22

PRESENTED FOR
REGISTRATION
AND RECORDED

"STATE OF NORTH CAROLINA - COUNTY OF WAKE"
I, Charles E. Miller, do hereby certify that this is a true and correct copy of the final plans for Project 9.809/812, identified as FORSYTH CO. N.C. DEPARTMENT OF TRANSPORTATION, to the minutes on file in my office of the 10 day of January, 1992, Board of Transportation meeting. IN TESTIMONY WHEREOF, I have hereunto set my hand this the 17 day of January, 1992.

Charles E. Miller
Custodian of Minutes of Board of Transportation


PROJ REFERENCE NO	SHEET NO.	TOTAL SHEETS
U-2511	5	20
STATE PROJ NO.	F.A. PROJ. NO.	DESCRIPTION
9.809/812		

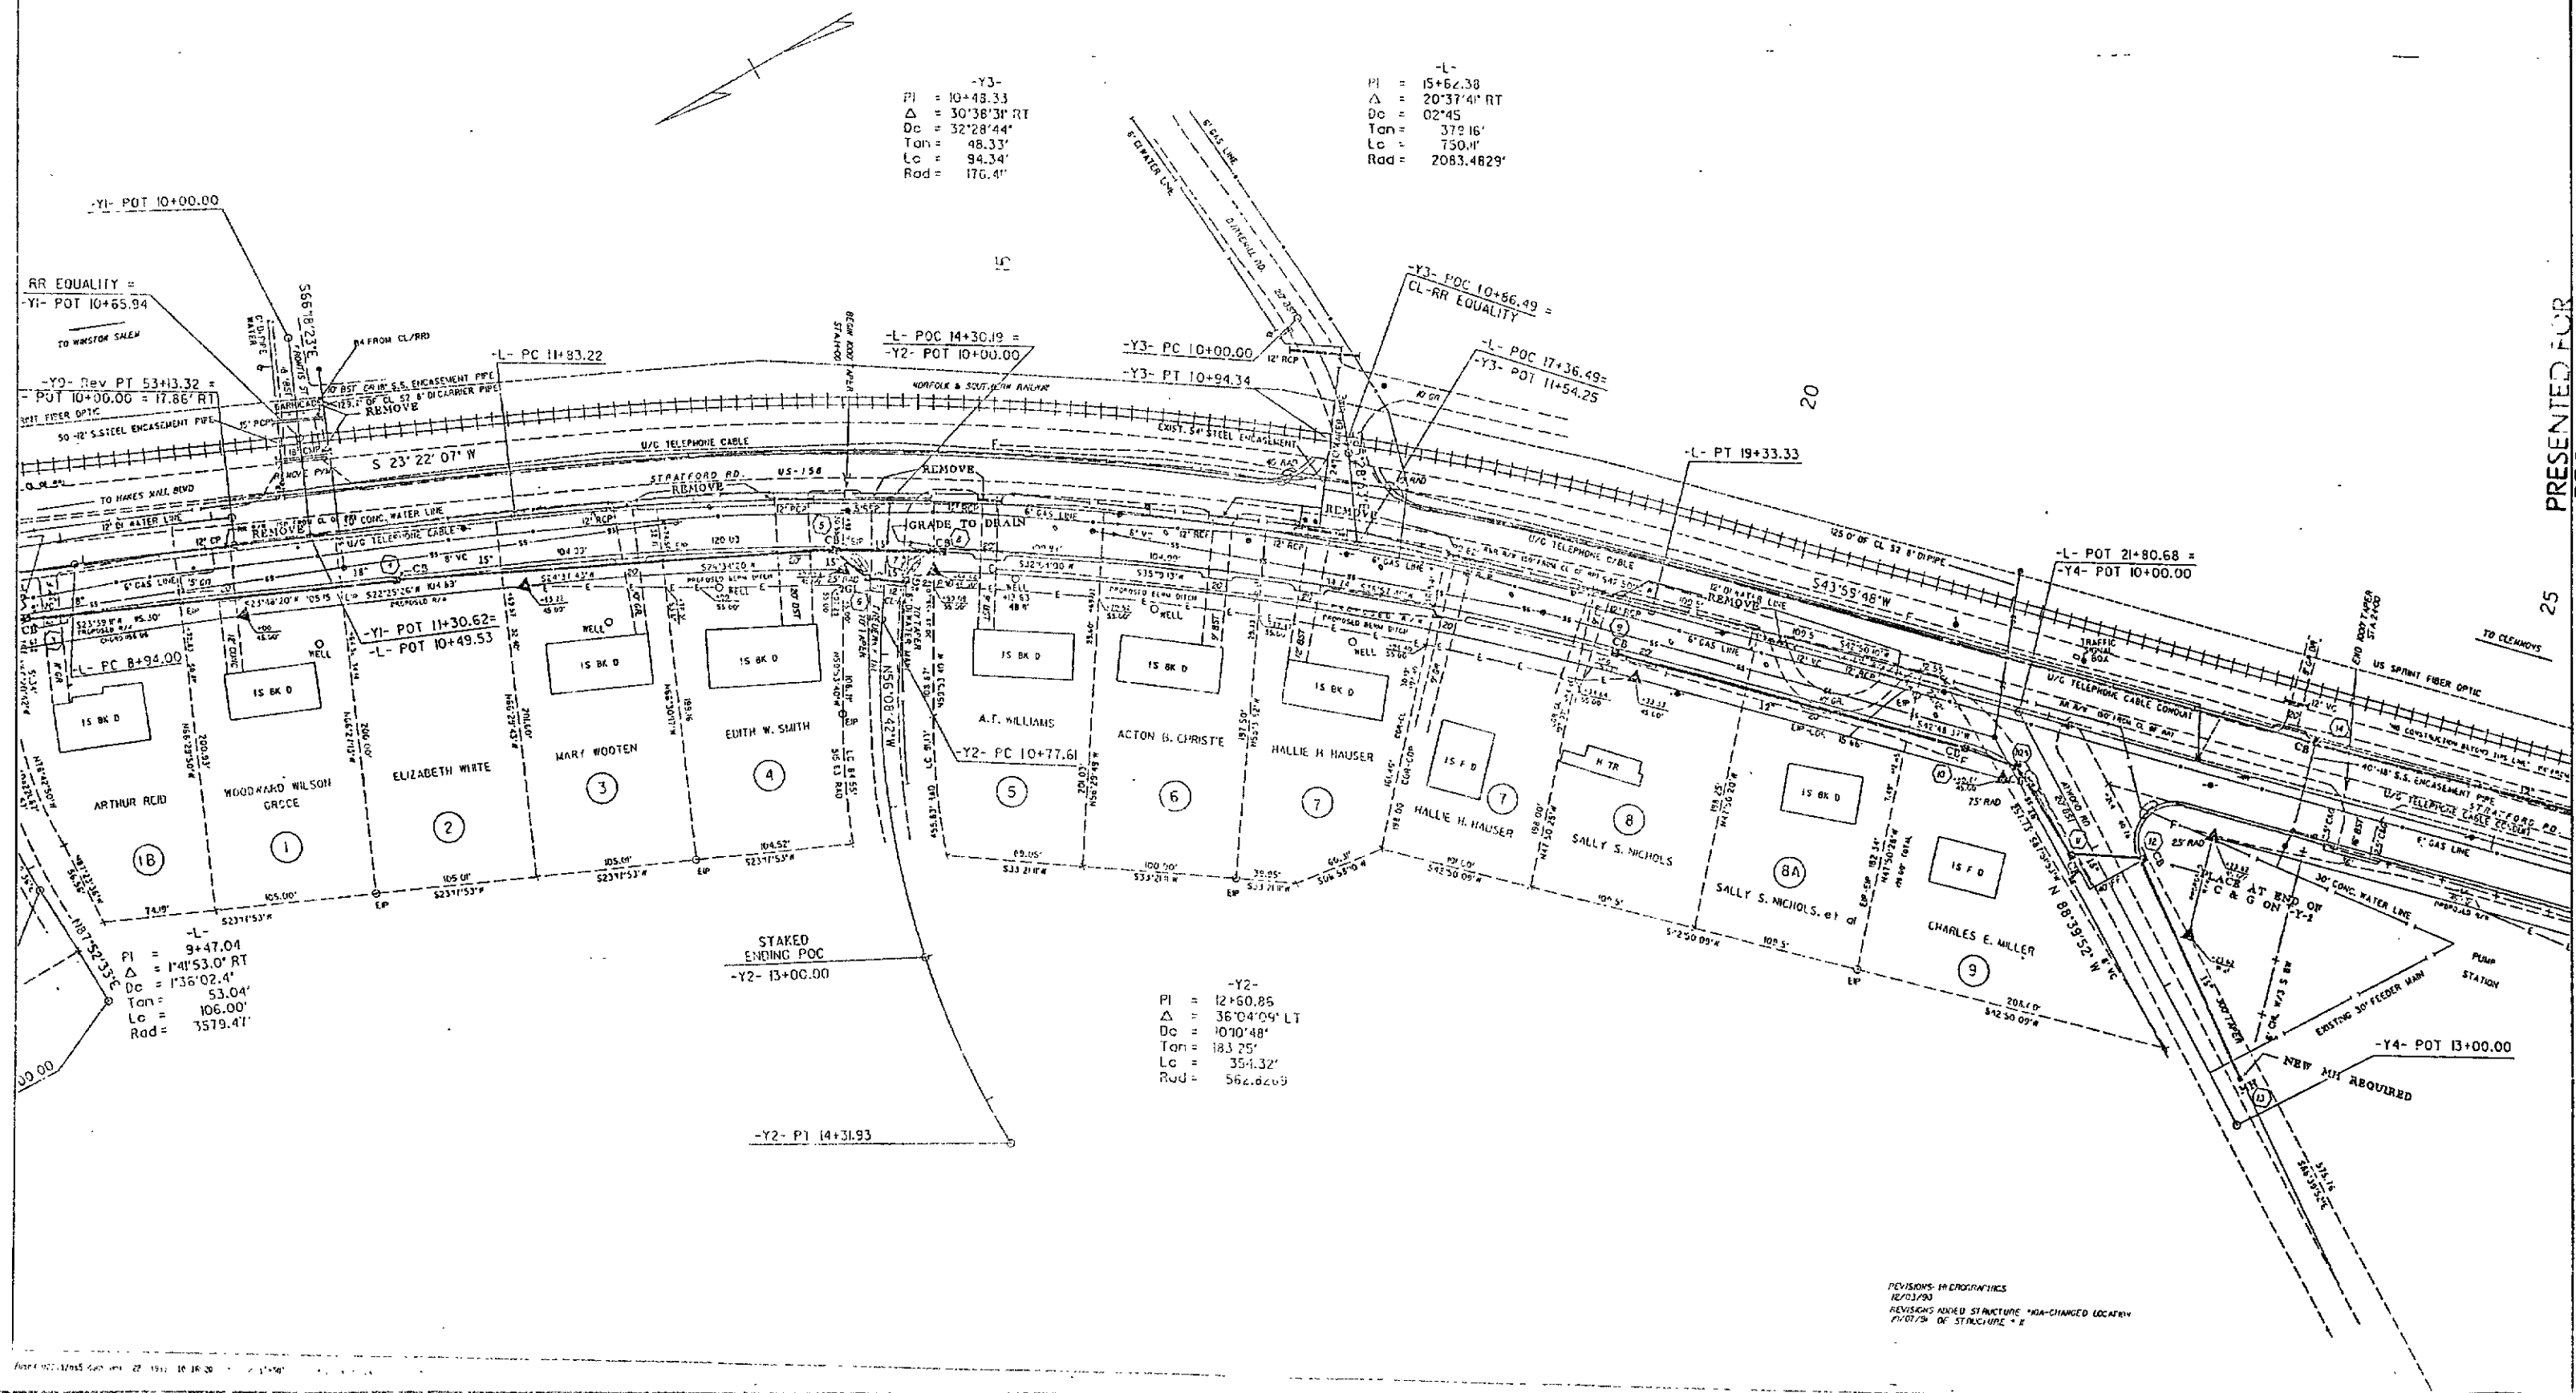

REVISIONS: IN PROPORTION
12/13/90
REVISIONS: ADDED STRUCTURE - "KIA-CHANGED LOCATION"
12/13/90 - "KIA-CHANGED LOCATION"

PROJ. REFERENCE NO.	SHEET NO.	TOTAL SHEETS
U-2311	6	27
STATE PROJ. NO.	F.A. PROJ. NO.	DESCRIPTION
9 8051012		

REVISIONS:
1. 10/22/89

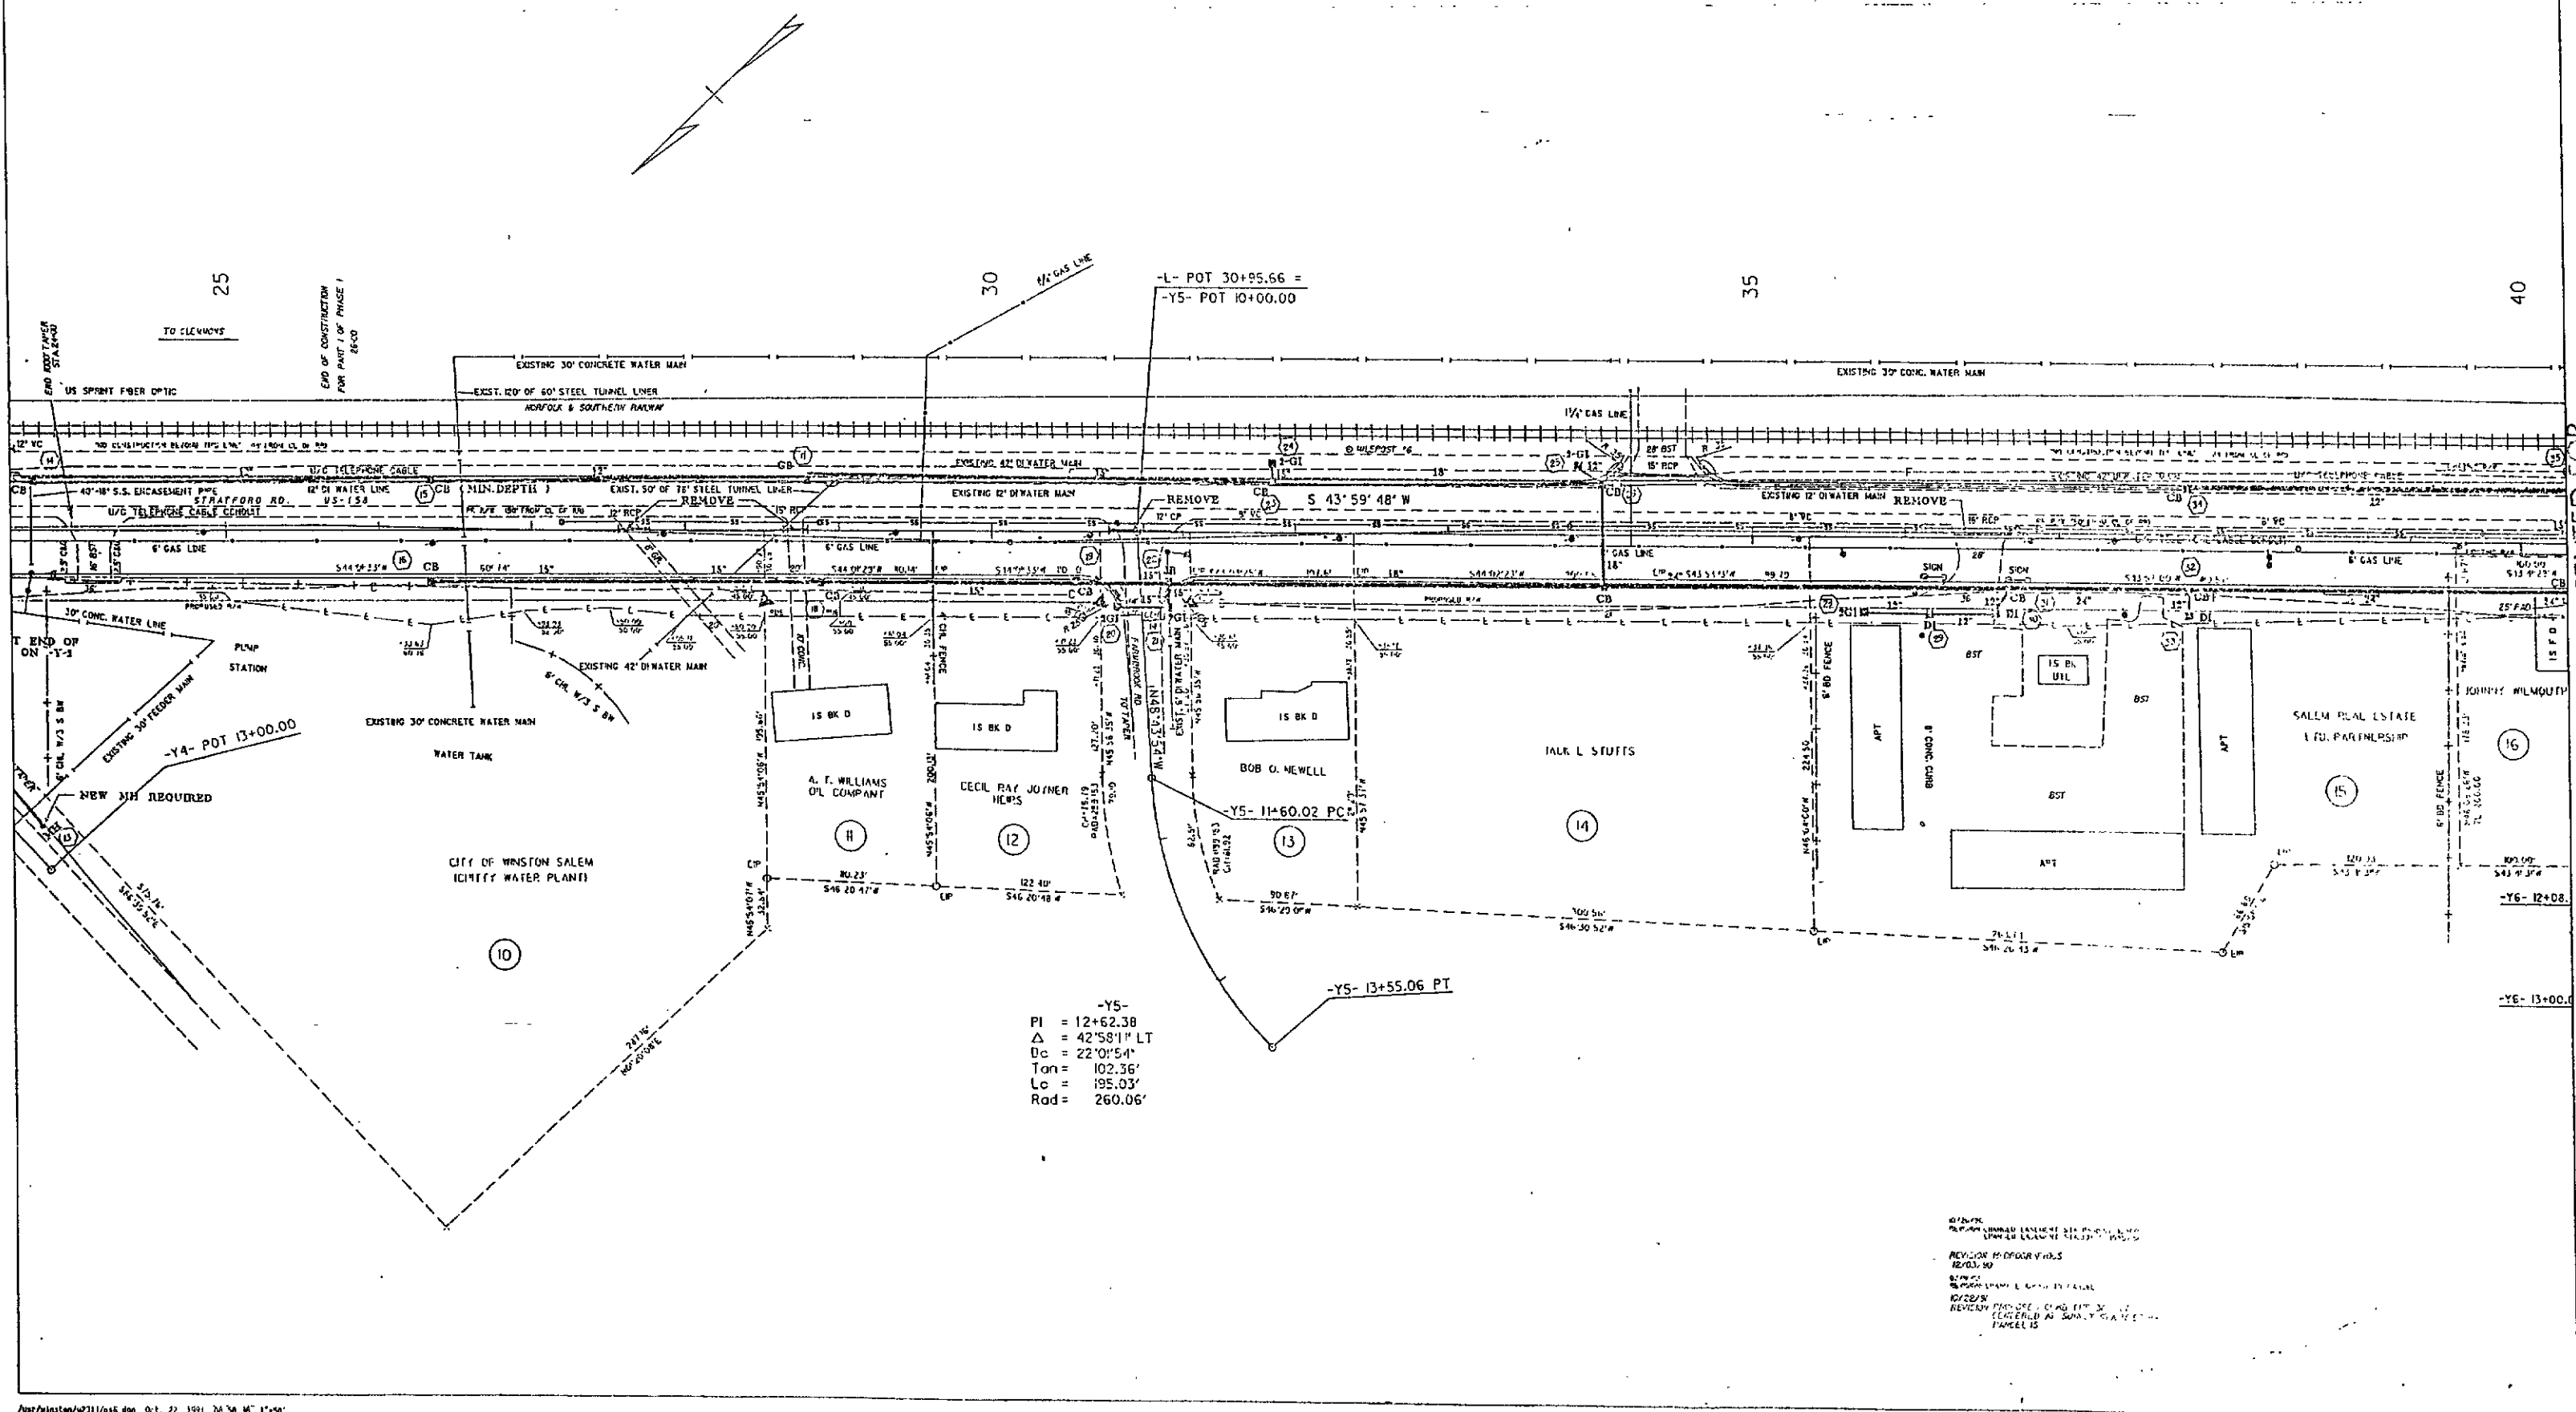

-YS-
PI = 12+62.38
Δ = 42°58'11" LT
Dc = 22'01'54"
Tm = 102.36'
Lc = 195.03'
Rad = 260.06'

PRESENTED FOR
RECORD
AND RECORDED

'92 APR 14 AM 22

455

455

"STATE OF NORTH CAROLINA - COUNTY OF WAKE"


I, Pauline W. W. W., do hereby certify that this is a true and correct copy of the final plans for Project 9 8051012, identified as SALEM REAL ESTATE, as the minutes on file in my office of the 10 day of January, 1992. Board of Transportation meeting. IN TESTIMONY WHEREOF, I have hereunto set my hand this the 17 day of January, 1992.

DEPARTMENT OF TRANSPORTATION

Custodian of Minutes of Board of Transportation

PROJ. REFERENCE NO.	SHEET NO.	TOTAL SHEETS
U-2511	7	20
STATE PROJ. NO.	F. A. PROJ. NO.	DESCRIPTION
9.8091C12		

-L-
 PI = 44+76.20
 Δ = 15°47'17.0" RT
 Dc = 2'45"
 Tan = 288.89'
 Lc = 574.11'
 Rad = 2083.4829'

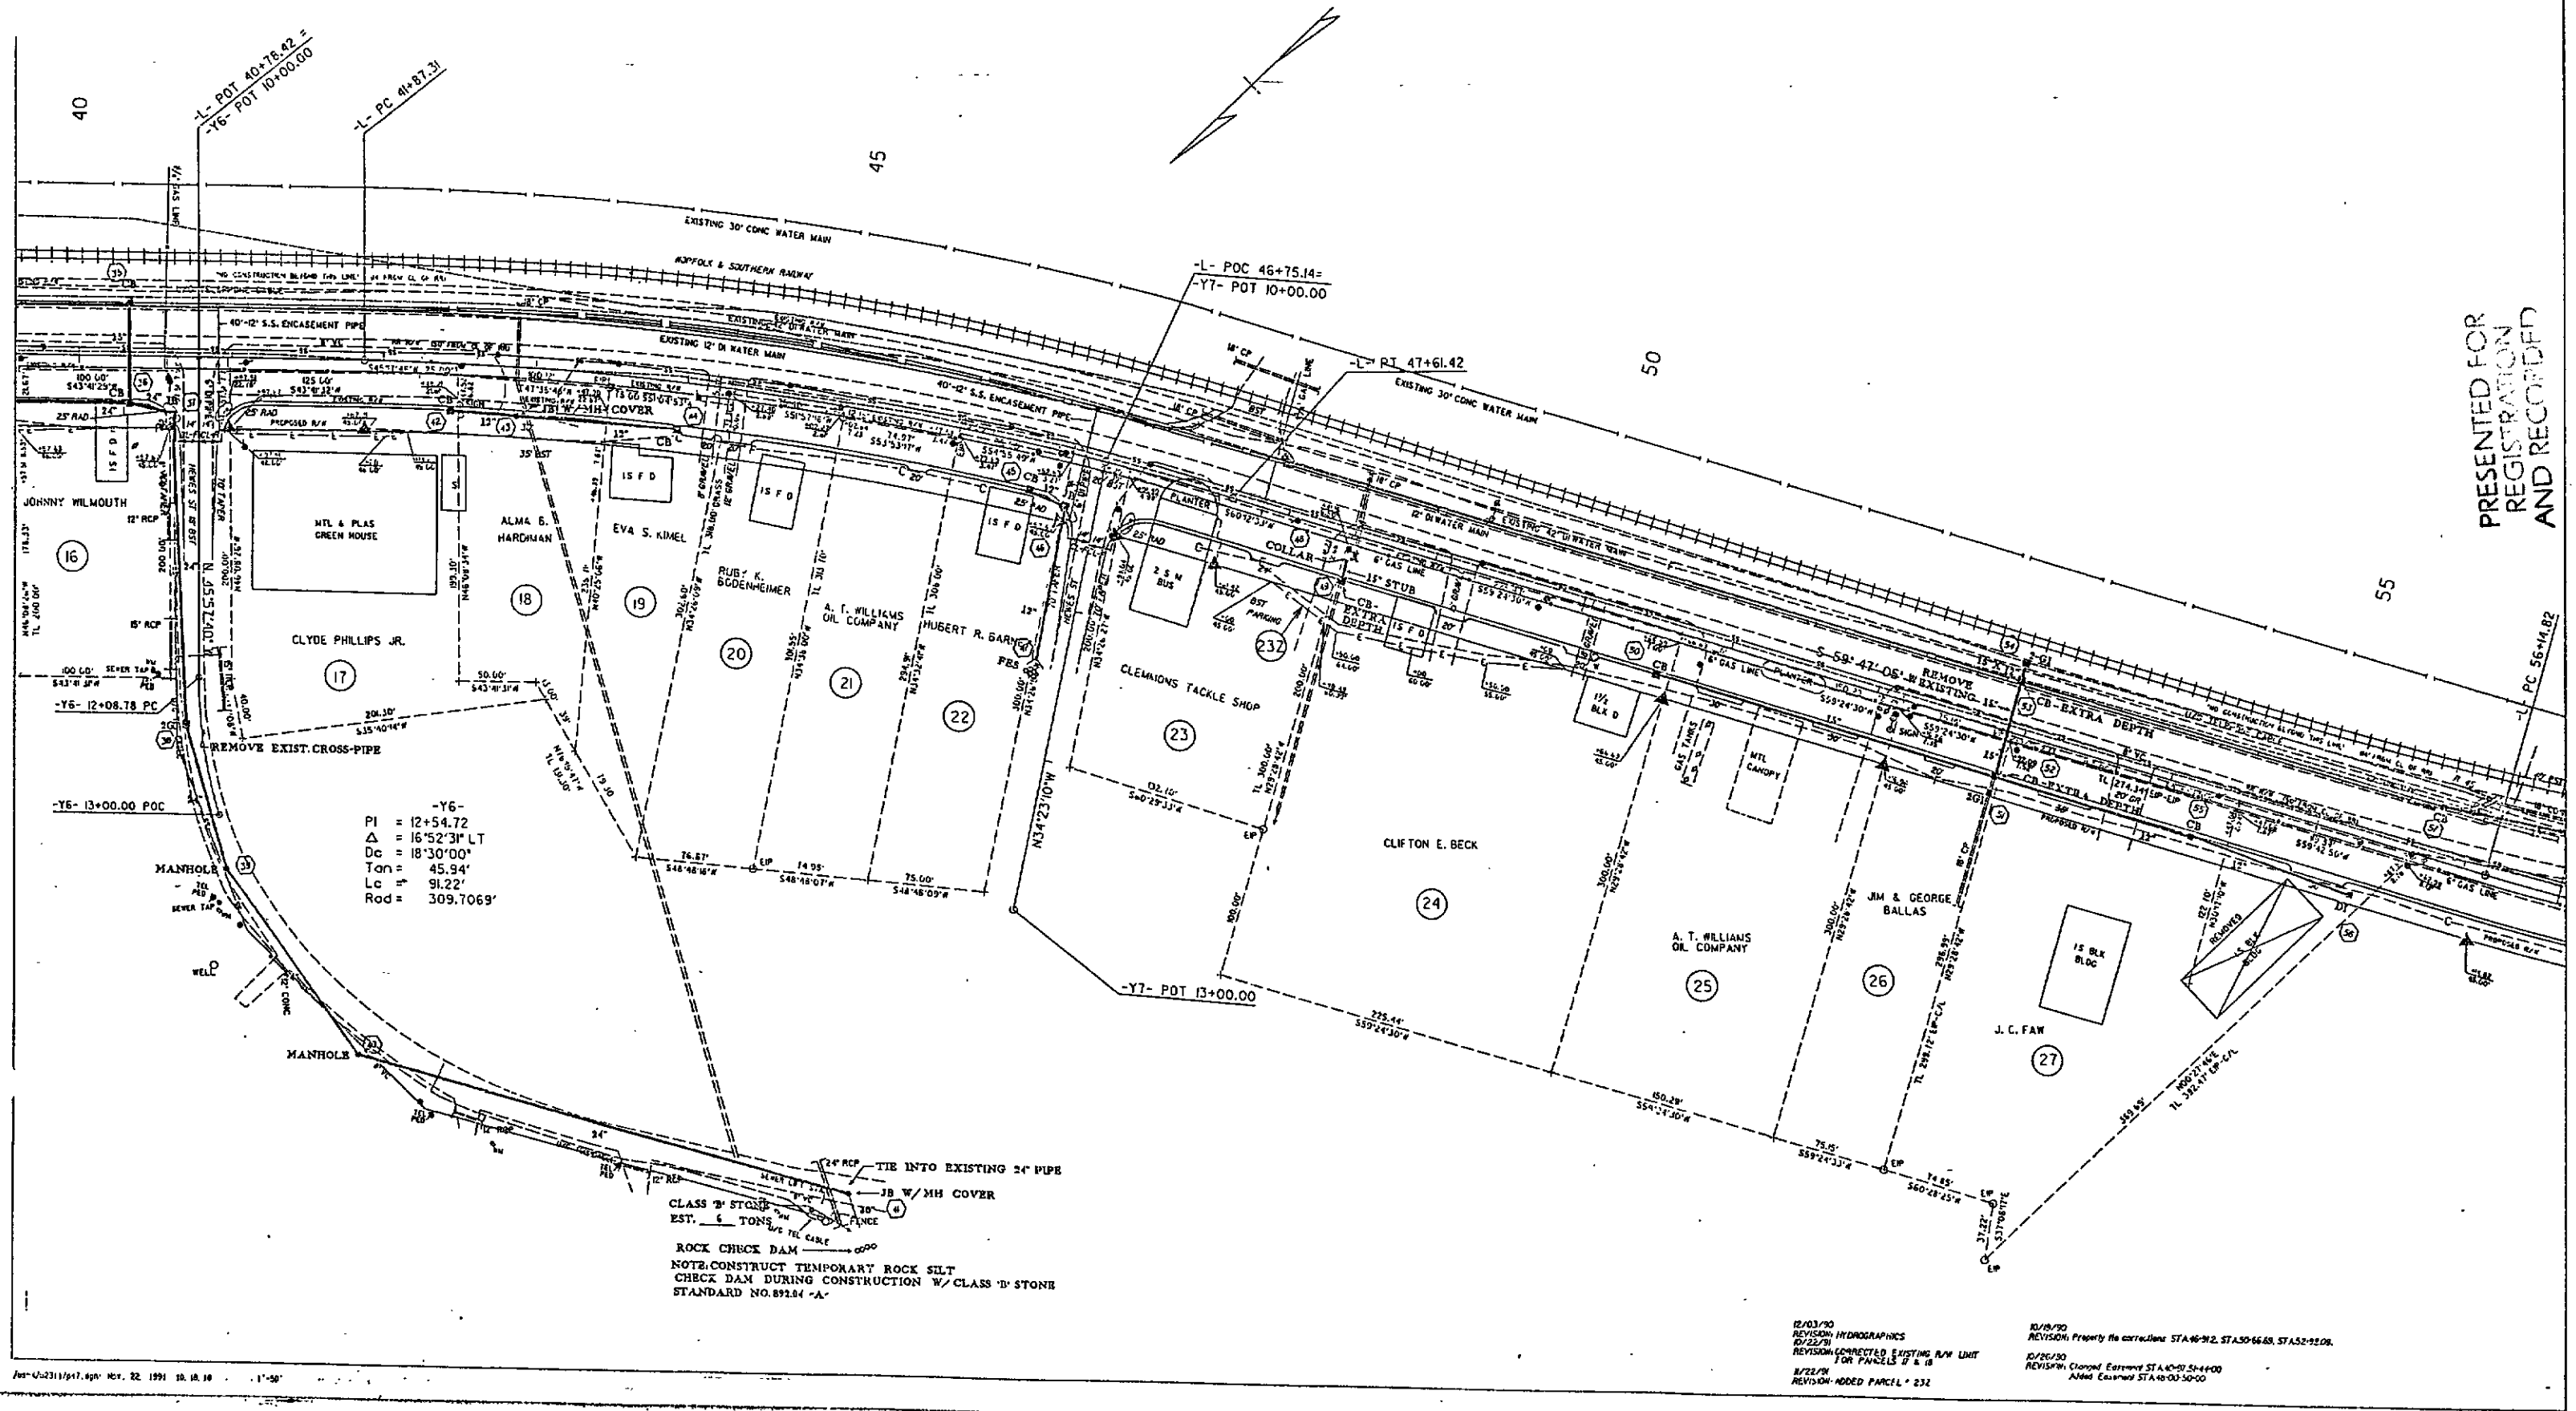

-Y6-
 PI = 12+54.72
 Δ = 16°52'31" LT
 Dc = 18'30'00"
 Tan = 45.94'
 Lc = 91.22'
 Rad = 309.7069'

CLASS 'B' STONE
 EST. 6 TONS/VL C&E
 ROCK CHUCK DAM
 NOTE: CONSTRUCT TEMPORARY ROCK SILT
 CHECK DAM DURING CONSTRUCTION W/ CLASS 'B' STONE
 STANDARD NO. 892144 -A-

12/03/90
 REVISION: HYDROGRAPHICS
 10/22/91
 REVISION: CORRECTED EXISTING R/W UNIT
 FOR PARCELS 17 & 18
 8/22/91
 REVISION: ADDED PARCEL # 232
 10/18/90
 REVISION: Priority file correction STA 46+91.2, STA 50+66.8, STA 52+92.0.
 10/26/90
 REVISION: Changed Easement STA 40+51.44 to 44+00
 Added Easement STA 40+00 to 50+00

PRESENTED FOR
 REGISTRATION
 AND RECORDED

'92 APR 14 A10:22

LE SPAS
 REGISTER OF DEEDS
 FORSYTH CO., N.C.

\$5,000.00

456

456

"STATE OF NORTH CAROLINA - COUNTY OF WAKE"
 I, Carline Wright, do hereby certify that this is a true and correct copy
 of Plan Sheet 7 of the final plans for Project 9.8091812 identified as
 Addendum 2 to the minutes on file in my office of the 10 day of January
 1992, Board of Transportation meeting, IN TESTIMONY WHEREOF, I have hereunto set
 my hand this 17 day of January, 1992.

DEPARTMENT OF TRANSPORTATION
Carline Wright
 Custodian of Minutes of Board of Transportation

457


457

PROJ REFERENCE NO	SHEET NO	TOTAL SHEETS
U-2311	8	20
STATE PROJ NO	F.A. PROJ NO	DESCRIPTION
9.8091812		

-L-
PI = 58+26.84
Δ = 18°54'29.0" LT
Dc = 4'30"
Tan = 212.02'
Lc = 420.18'
Rad = 1273.2395'

-Y8-
PI = 10+33.62
Δ = 31°49'58" RT
Dc = 48'36" RT
Tan = 33.62'
Lc = 65.50'
Rad = 117.89'

-L- REV
PI = 72+38.77
Δ = 08°05'04.0" LT
Dc = 1'30"
Tan = 303.45'
Lc = 605.63'
Rad = 3819.7186'

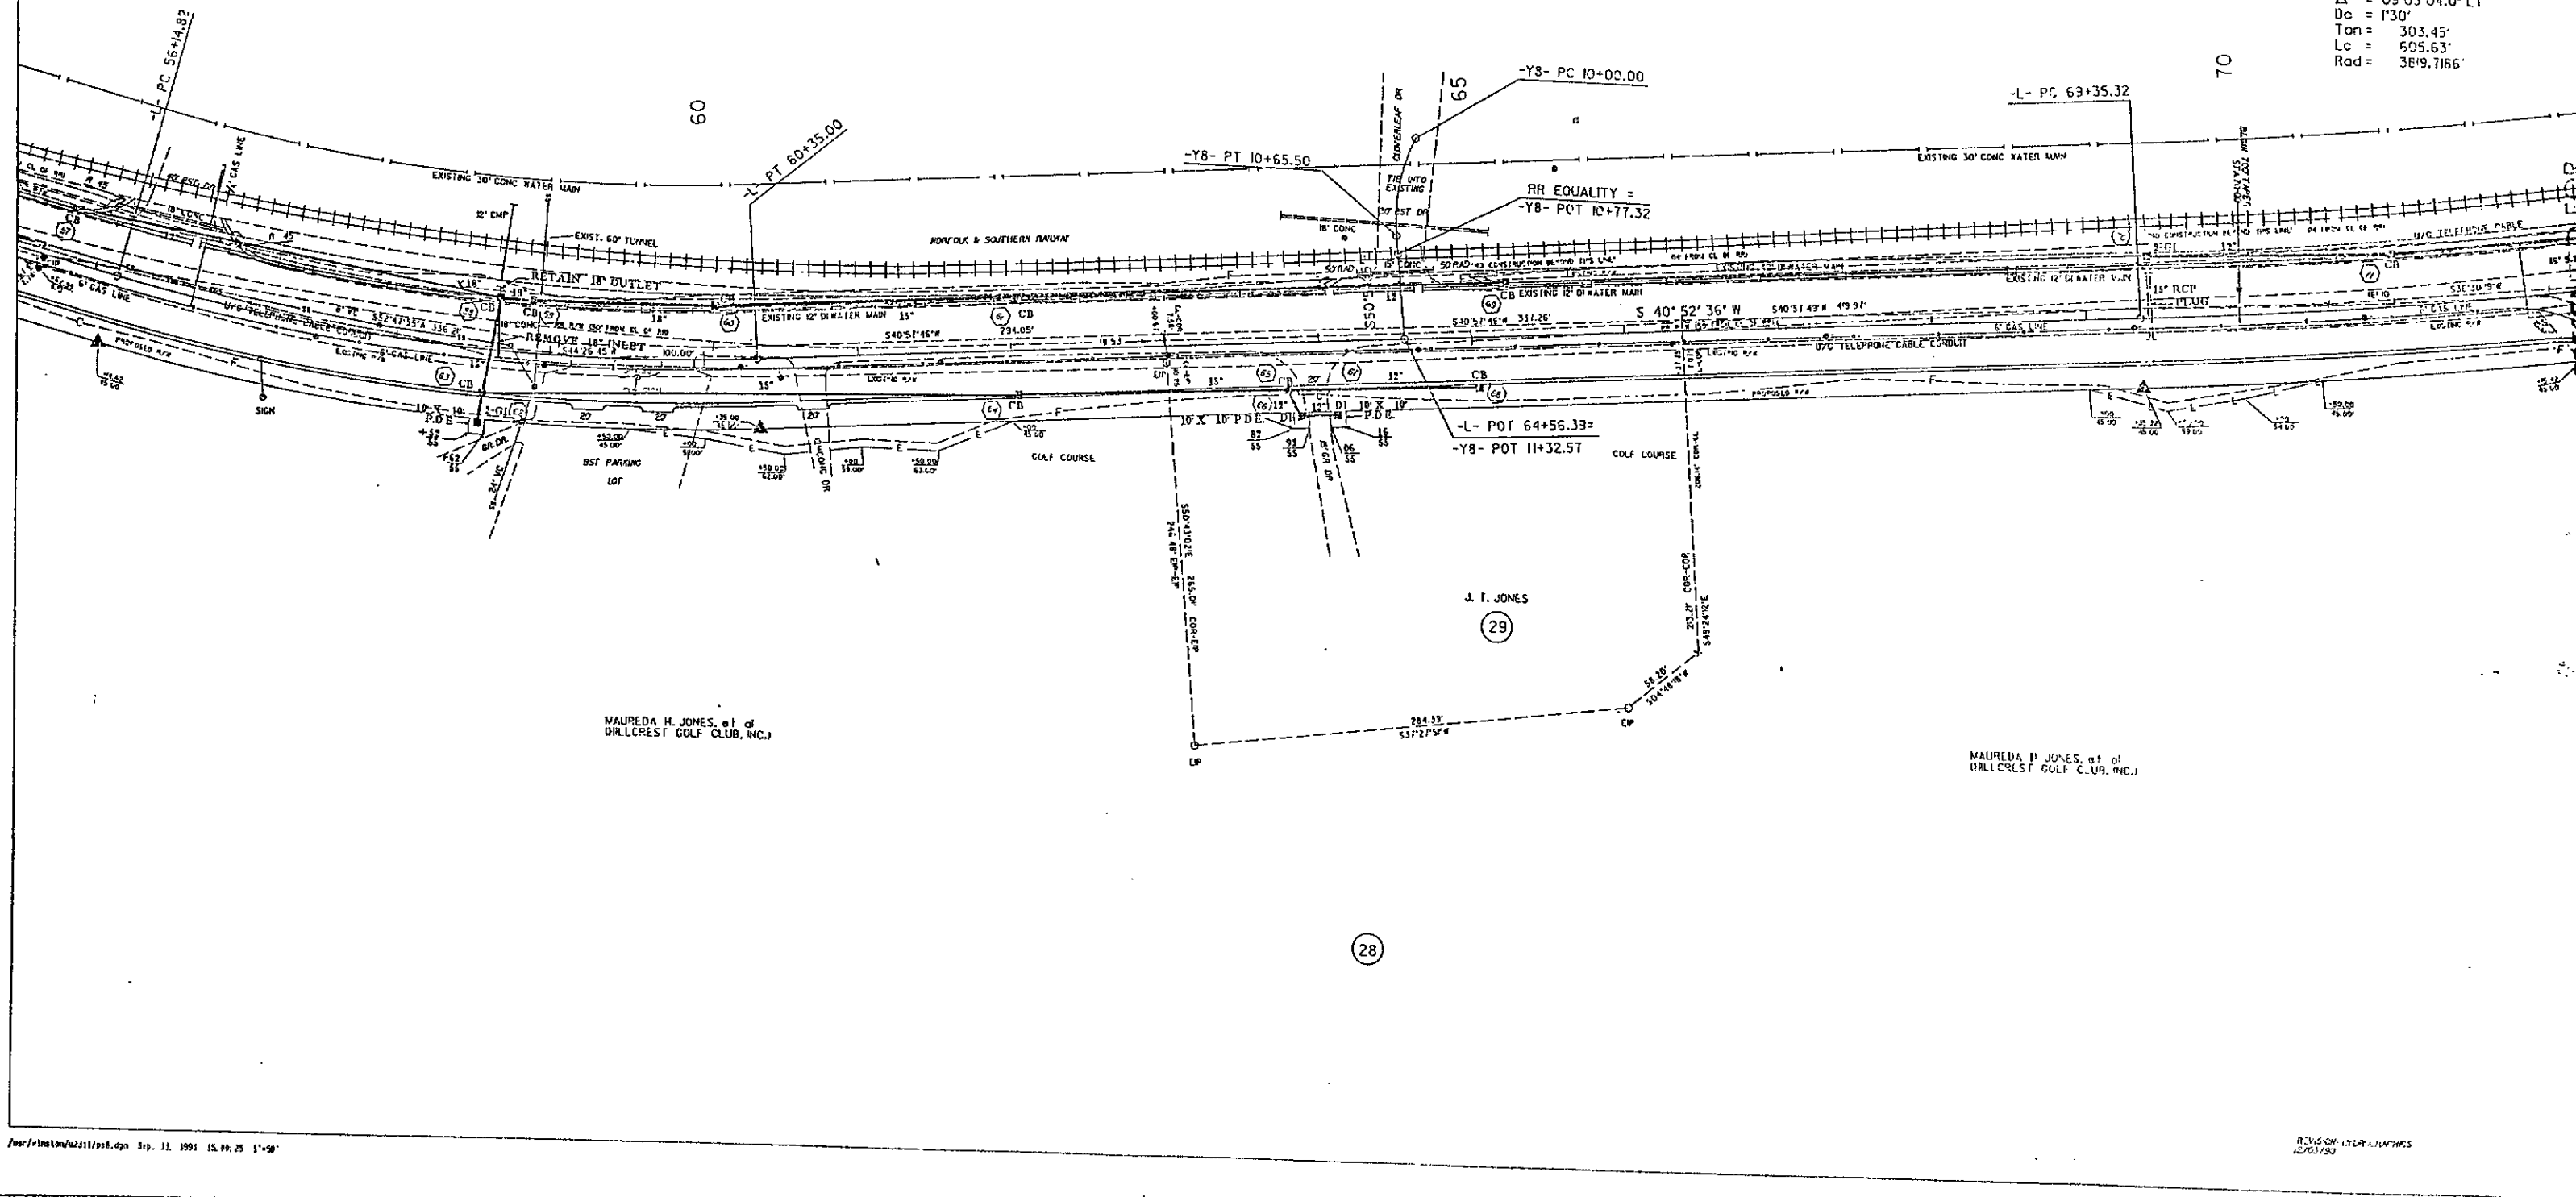

REGISTERED
AND RECORDED

'92 APR 14 AM 22

"STATE OF NORTH CAROLINA - COUNTY OF WAKE"
I, Pauline M. Wright, do hereby certify that this is a true and correct copy of the final plans for Project 9.8091812, identified as REGISTER OF DEEDS Addendum 2 to the minutes on file in my office of the 10 day of January, 1992, Board of Transportation meeting, IN TESTIMONY WHEREOF, I have hereunto set my hand this 17 day of January, 1992.

DEPARTMENT OF TRANSPORTATION

Pauline M. Wright
Custodian of Minutes of Board of Transportation

\$5.00

458

458


'92 APR 14 AM 10:22

"STATE OF NORTH CAROLINA - COUNTY OF WAKE"
I, Maureda H. Jones, do hereby certify that this is a true and correct copy of the final plans for Project 9.809/18/2, identified as REGISTER OF DEEDS, Addendum 2 to the minutes on file in my office of the 10 day of January, 1992, Board of Transportation meeting. IN TESTIMONY WHEREOF, I have hereunto set my hand this 17 day of January, 1992.

DEPARTMENT OF TRANSPORTATION
Maureda H. Jones
Custodian of Minutes of Board of Transportation

PROJ. REFERENCE NO.	SHEET NO.	TOTAL SHEETS
9509/18/2	9	20
STATE PROJ. NO.	F.A. PROJ. NO.	DESCRIPTION
U-1511		

-L- REV
PI = 83+03.12
Δ = 19°12'29.0" LT
Dc = 3'30"
Tan = 277.00'
Lc = 548.80'
Rad = 1637.0222'

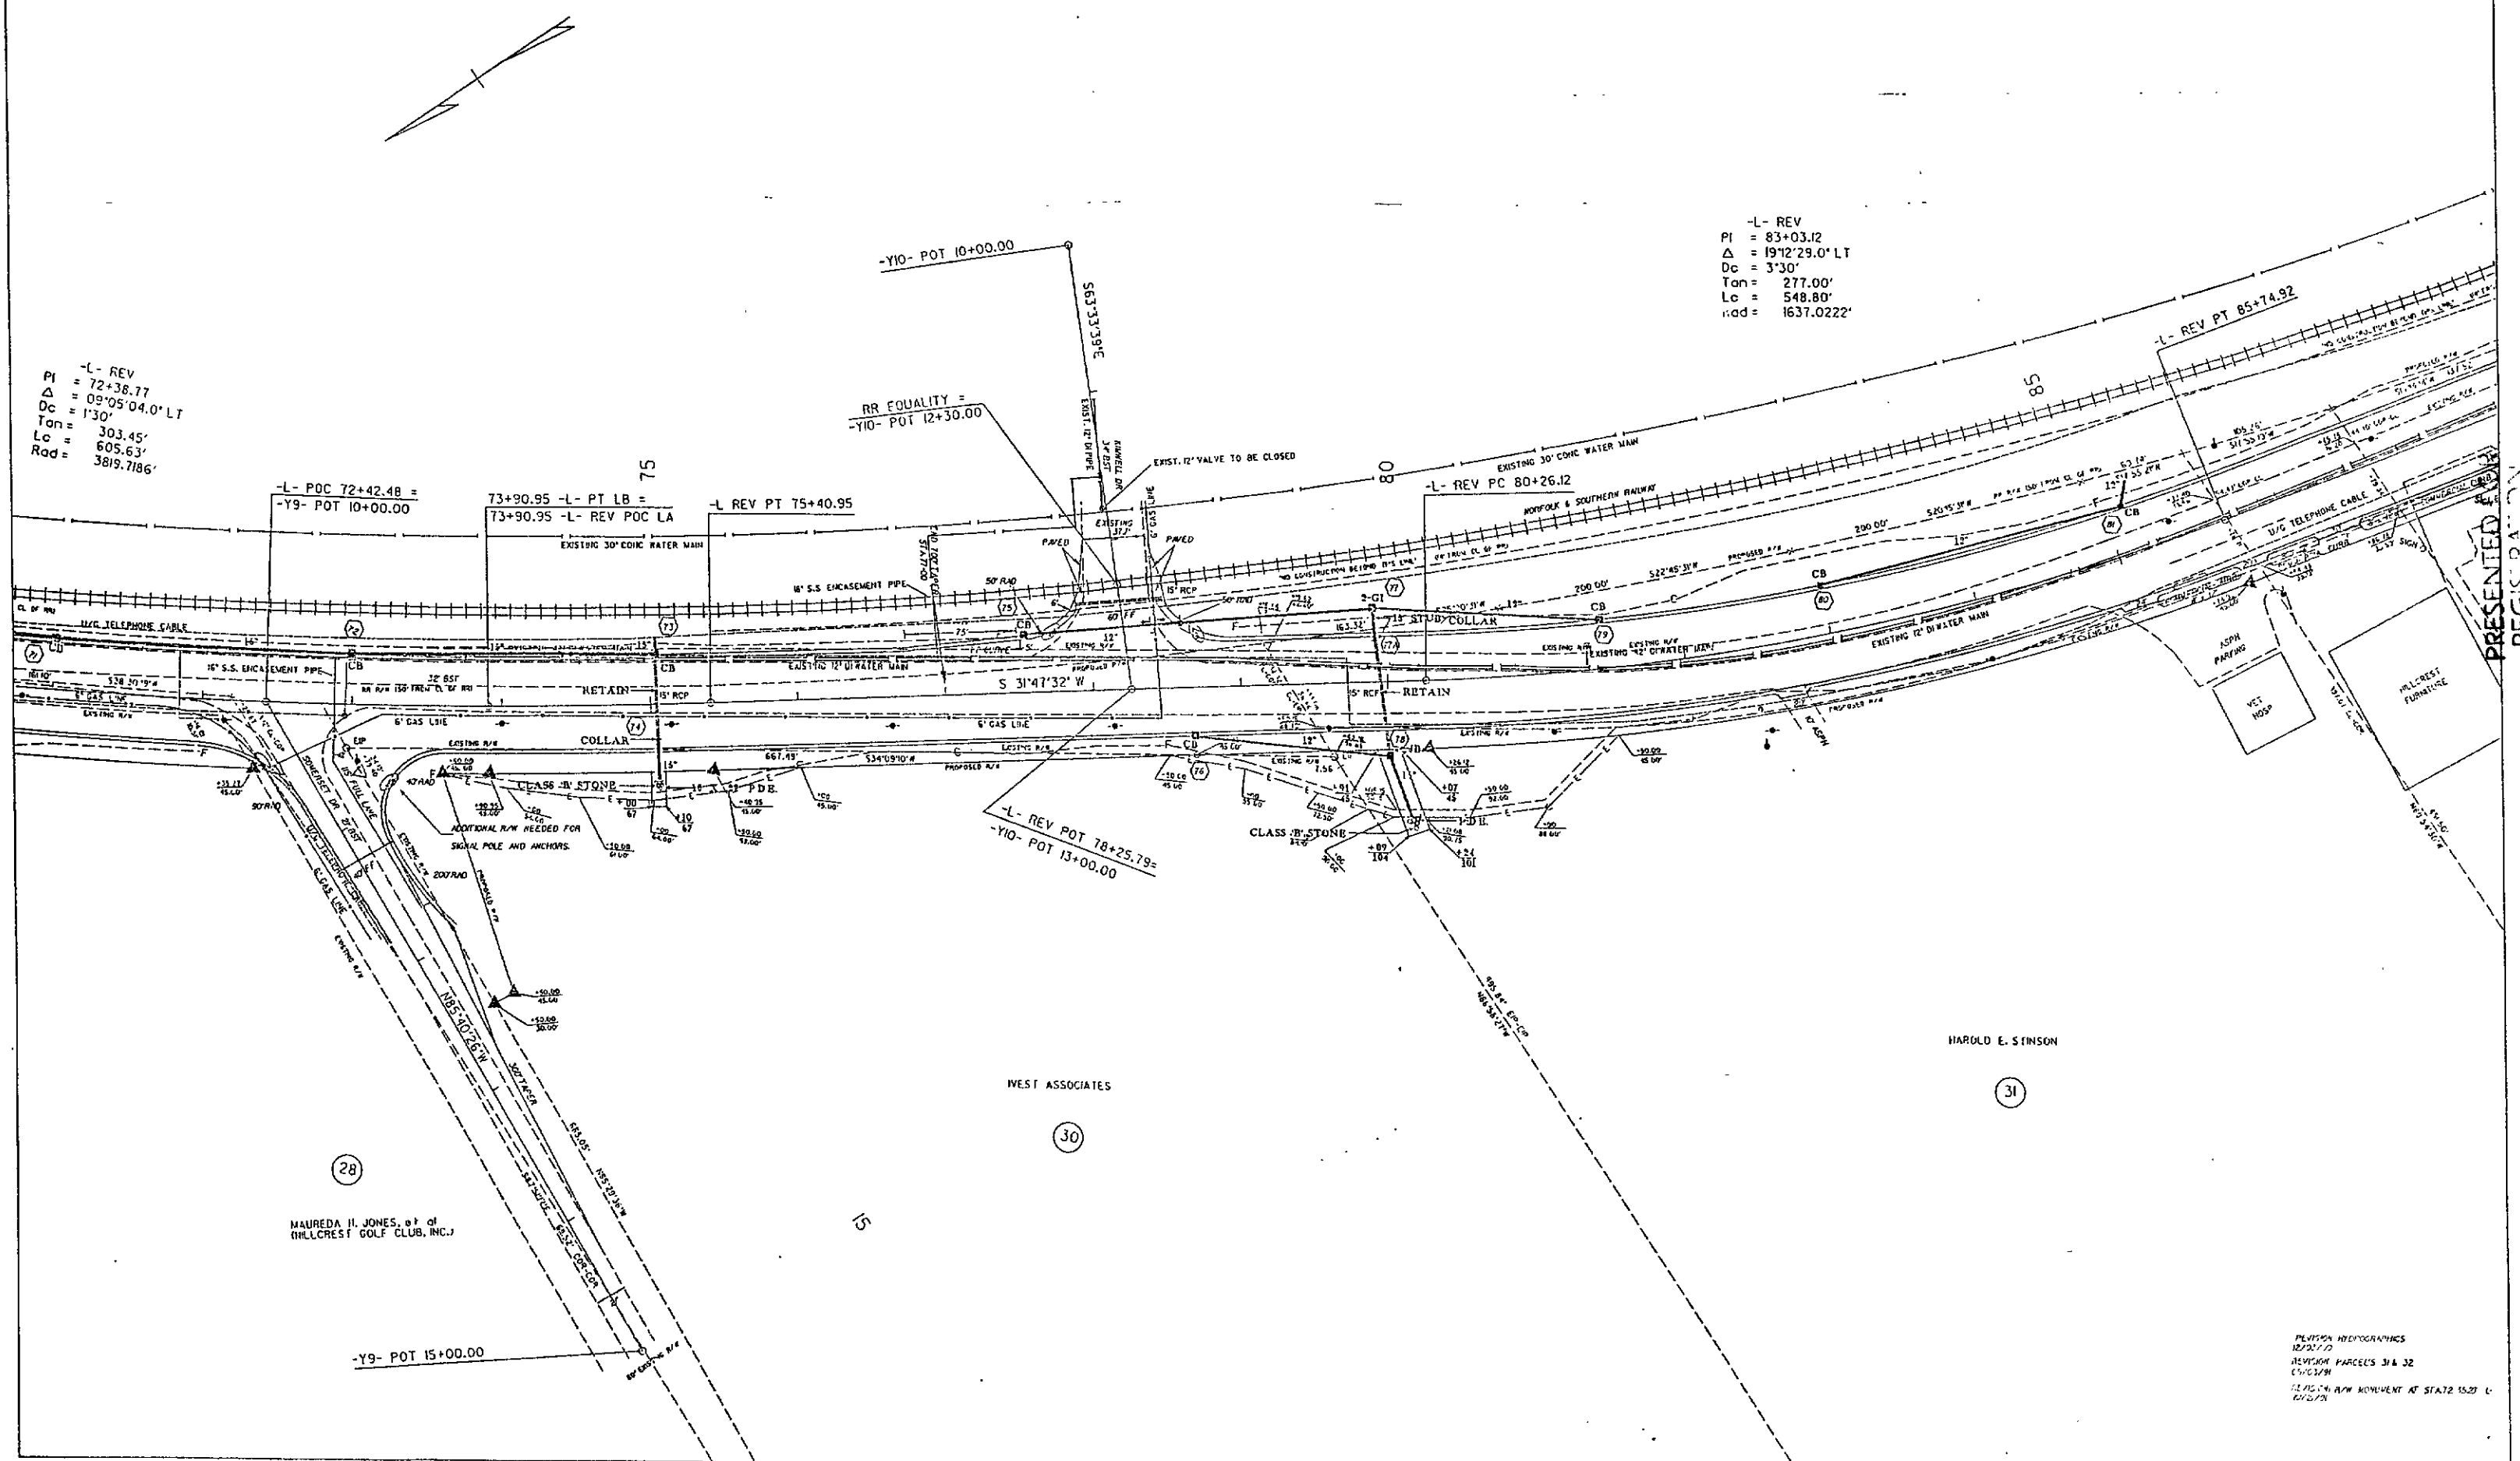

MAUREDA H. JONES, et al of
HILLCREST GOLF CLUB, INC.

HAROLD E. STINSON


WEST ASSOCIATES

REVISION HYDROGRAPHICS
REVISED
REVISION PARCELS 31A 32
CIVIL/ENR
CLASSIC R/W MONUMENT AT STATION 55.00 L
END

'92 APR 14 AMO:22

"STATE OF NORTH CAROLINA - COUNTY OF WAKE"
I, Pauline W. Hight, do hereby certify that this is a true and correct copy of the
of Plan Sheet 10 of the final plans for Project 7-8091812, identified as REGISTER OF DEEDS
Addendum 2 to the minutes on file in my office of the 10 day of JANUARY, 1992,
1992, Board of Transportation meeting. IN TESTIMONY WHEREOF, I have hereunto set my hand and the seal of the
my hand this the 17 day of JANUARY, 1992.

Custodian of Minutes of Board of Transportation

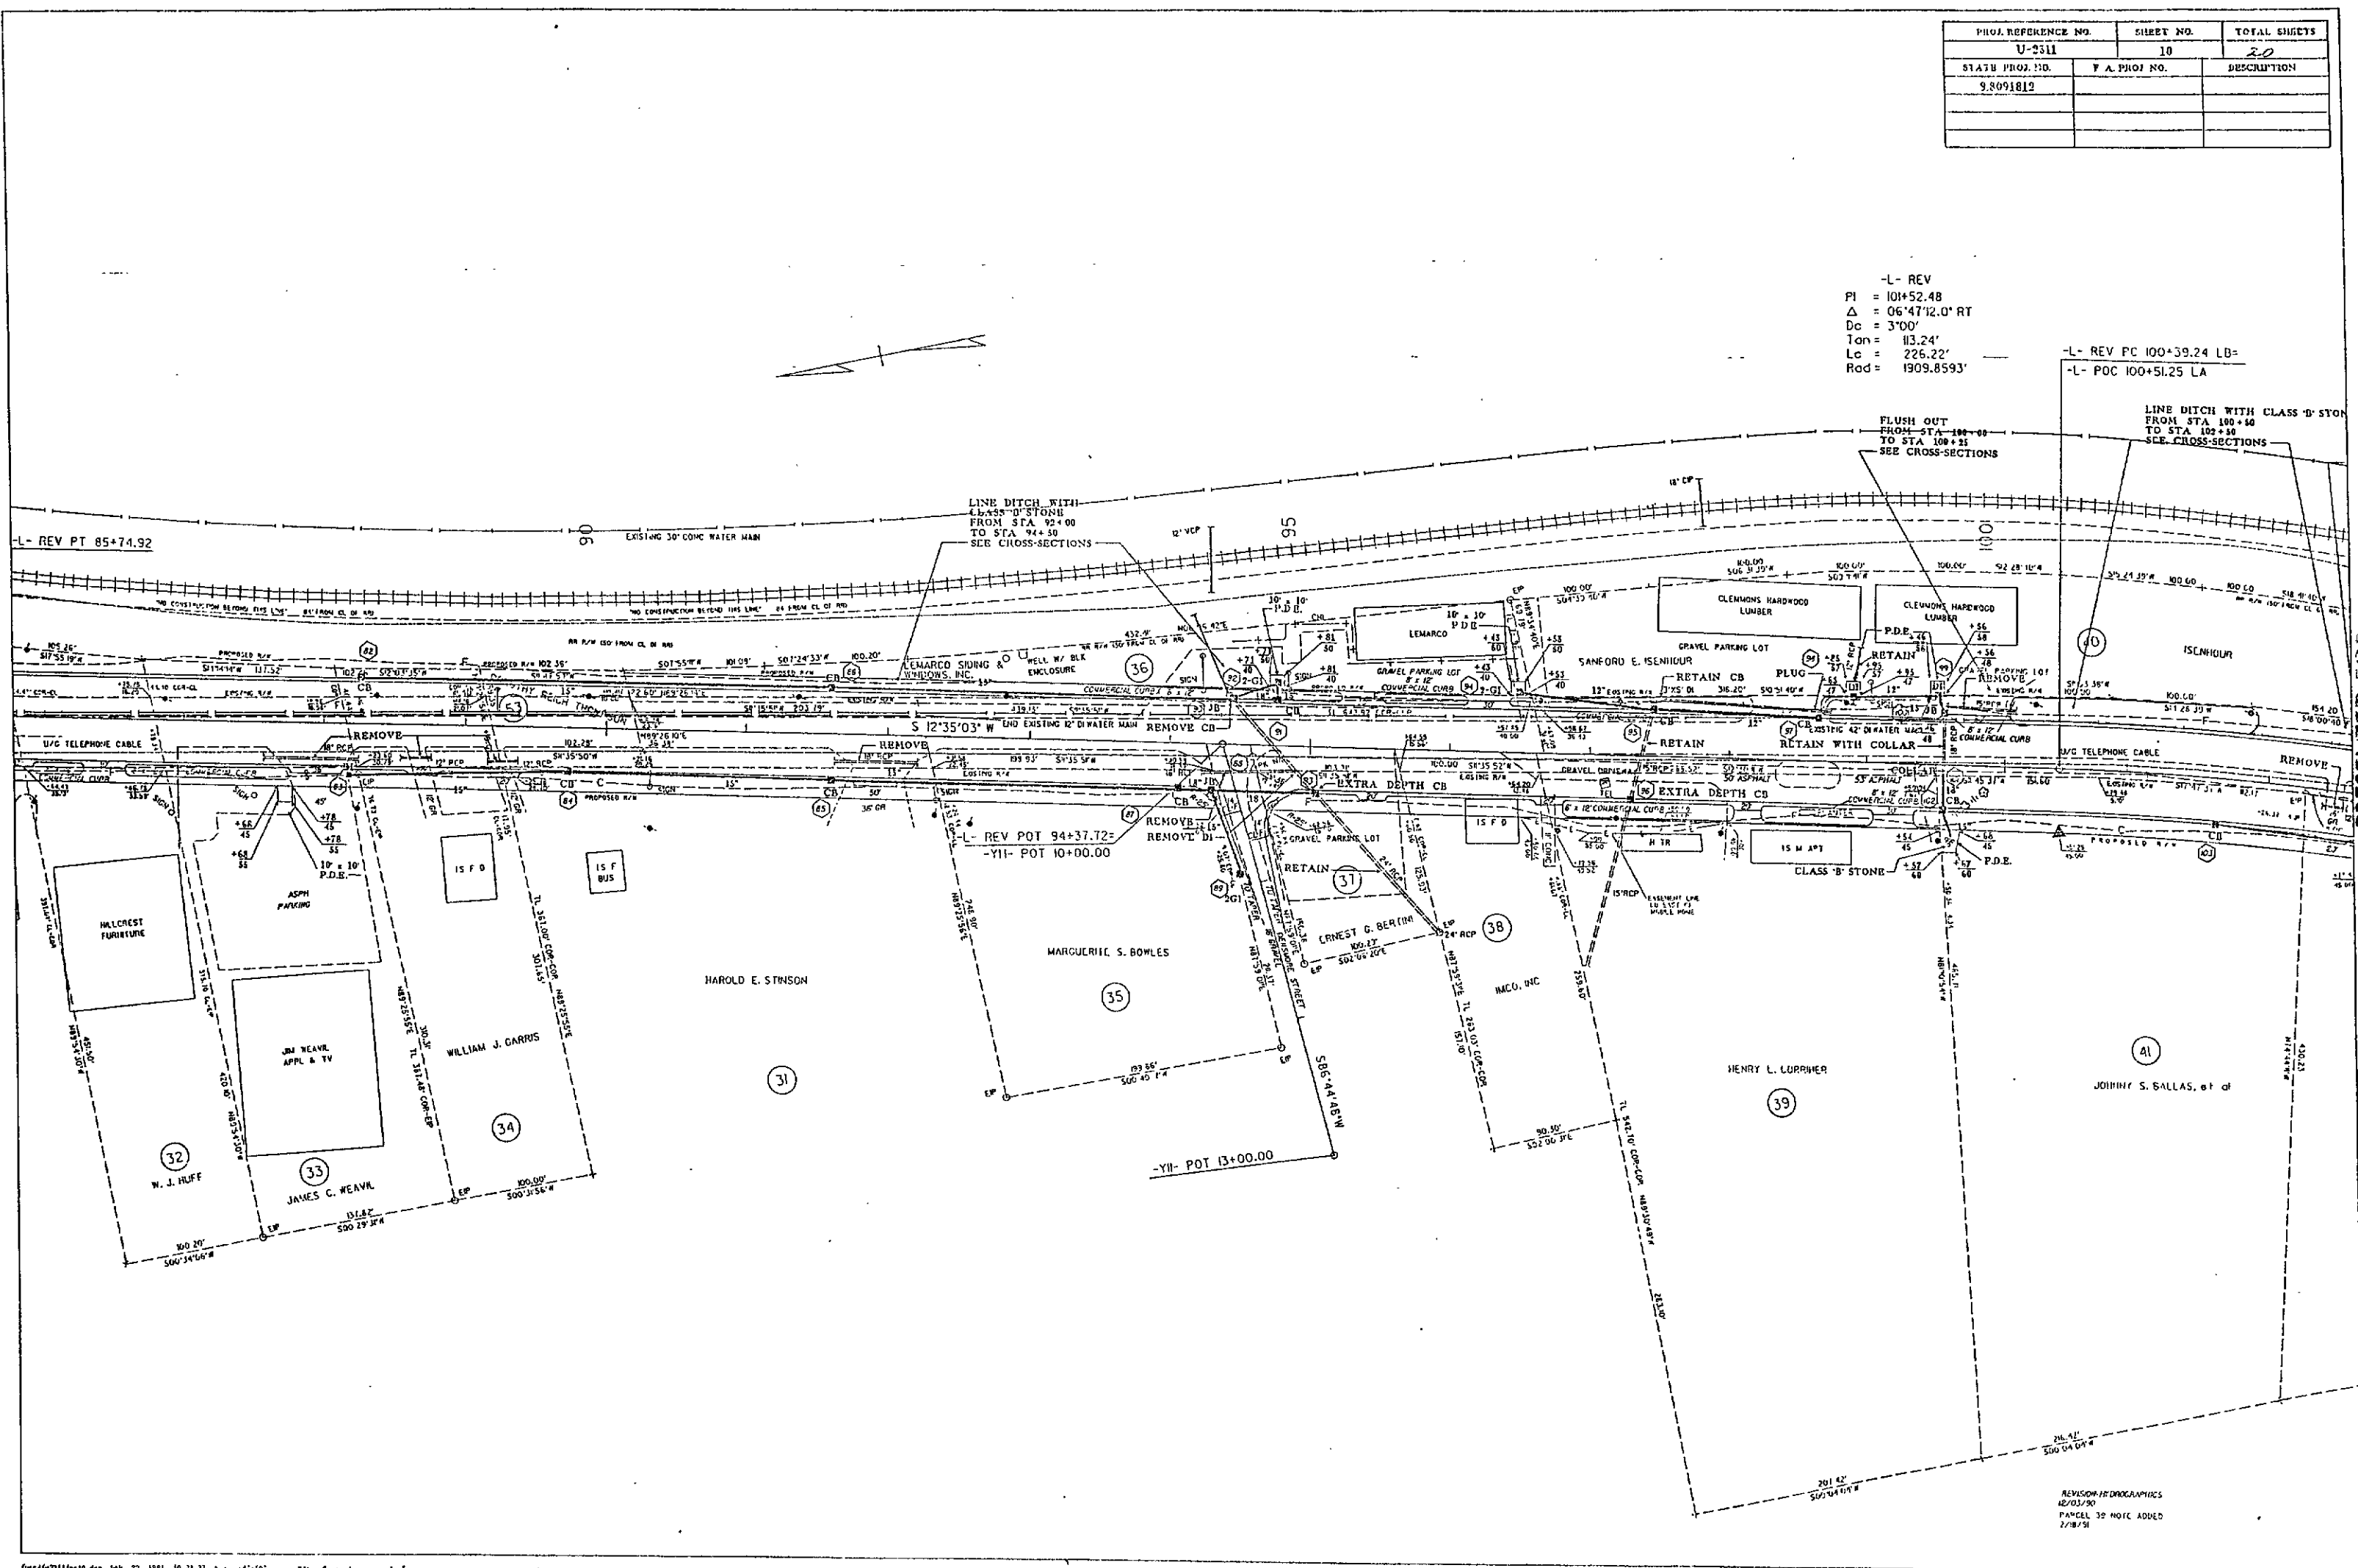


PROJ. REFERENCE NO.	SHEET NO.	TOTAL SHEETS
U-2311	10	20
STATE PROJ. NO.	F.A. PROJ. NO.	DESCRIPTION
98091812		

PRESENTED FOR
RECORDING
AND RECORDED

REVISION: HYDROGRAPHICS
12/03/90
PANEL 30 NOTE ADDED
2/18/91

PROJ REFERENCE NO.	SHEET NO	TOTAL SHEETS
U 311	11	20
STATE PROJ. NO.	F.A. PROJ. NO.	DESCRIPTION
9001612		

PI = 107+41.62
 Δ = 18°01'22.0" RT
 Dc = 4'30"
 Tan = 201.92'
 Lc = 400.51'
 Rad = 1273.2395'

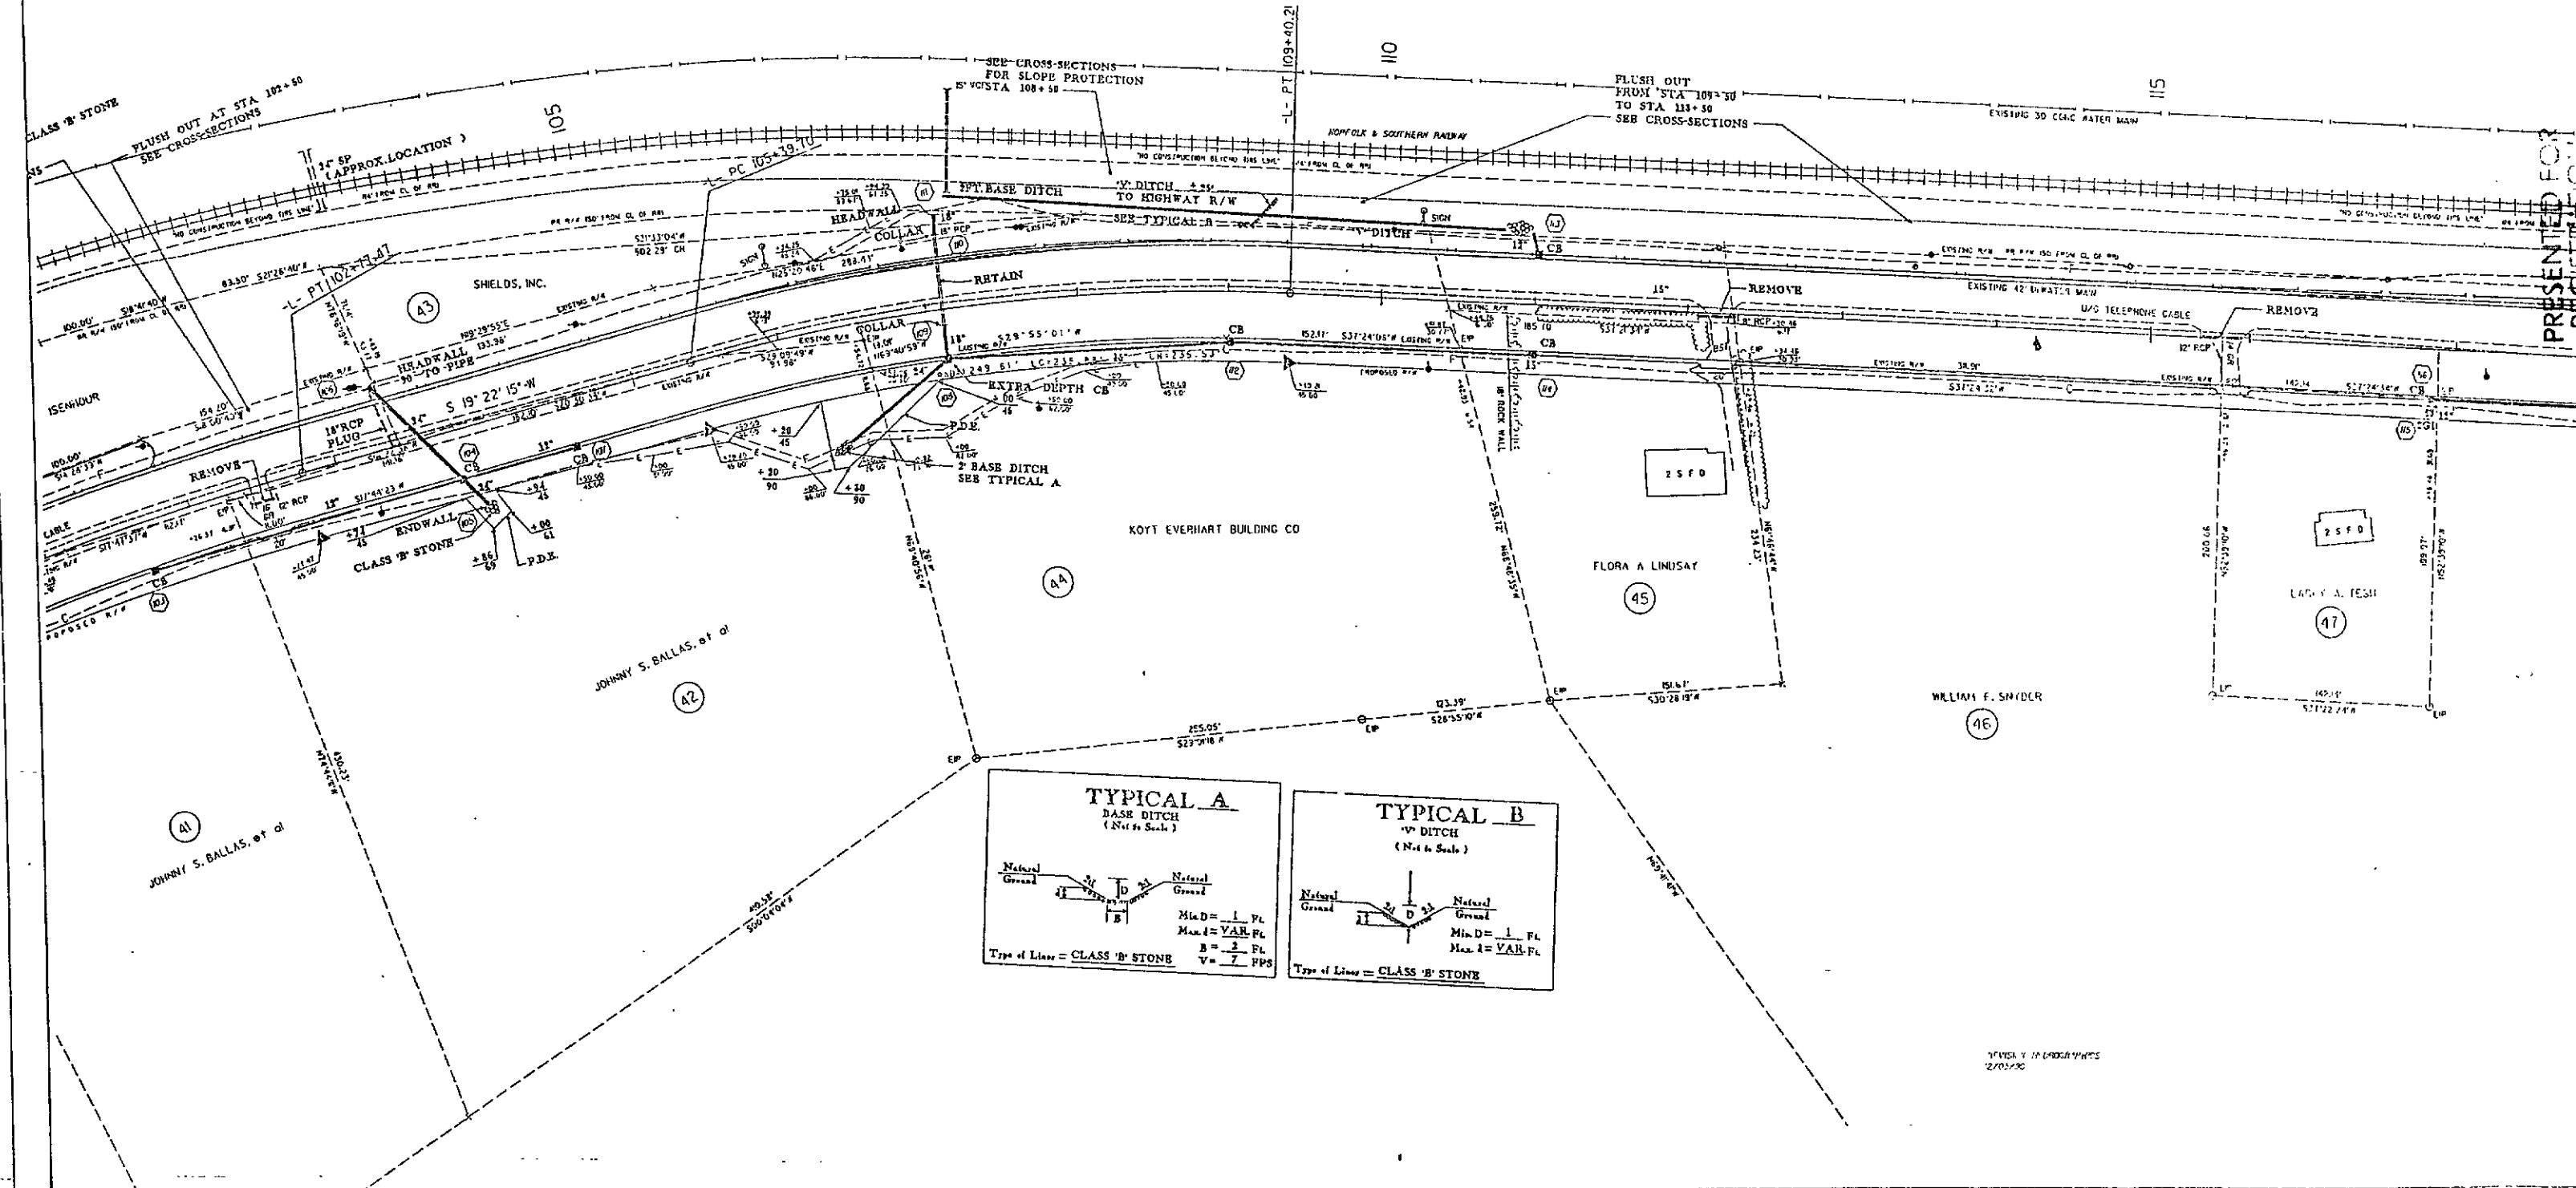


PREPARED FOR
 REGISTERED
 AND RECORDED

460

460

'92 APR 14 AIO 22

"STATE OF NORTH CAROLINA - COUNTY OF WAKE"
 I, Charles W. Wright, do hereby certify that this is a true and correct copy of the final plans for Project 9809/872, identified as GISTERS OF DEEDS FORSYTH CO. N.C.
 Addendum 2 to the minutes on file in my office of the 10 day of January, 1992, Board of Transportation meeting, IN TESTIMONY WHEREOF, I have hereunto set my hand this 17 day of January, 1992.
Charles W. Wright
 Custodian of Minutes of Board of Transportation

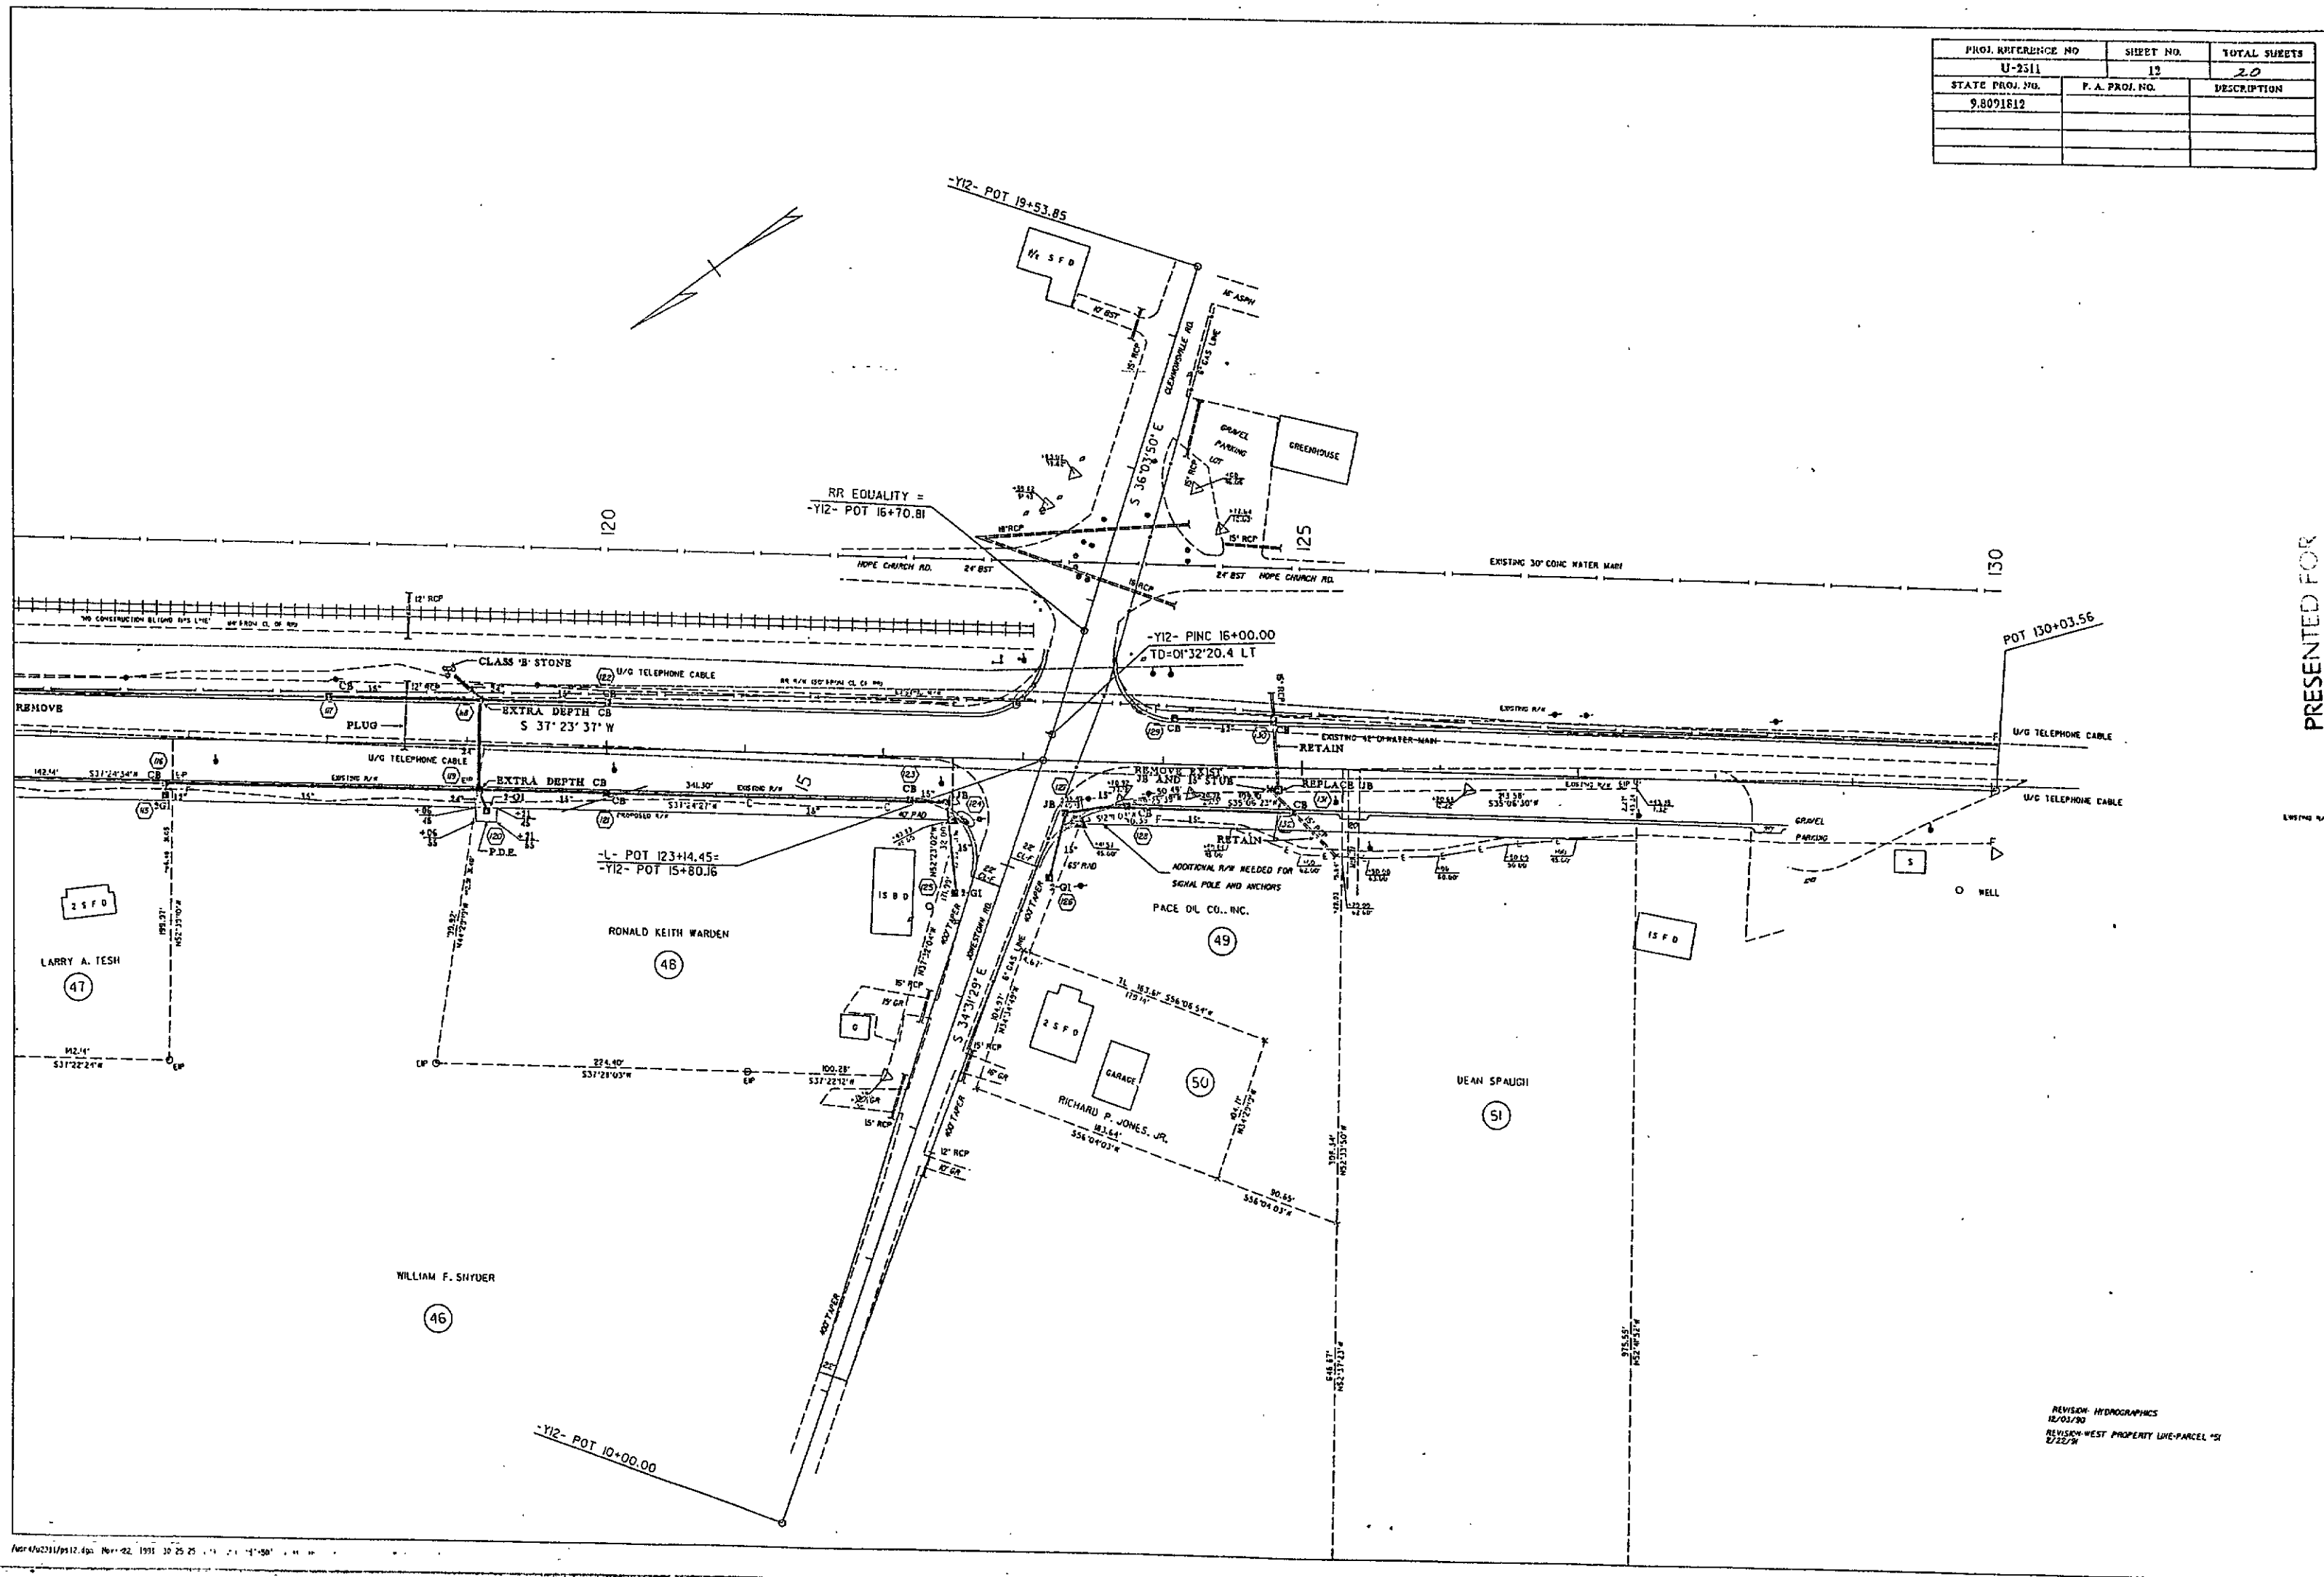

PROJ. REFERENCE NO.	SHEET NO.	TOTAL SHEETS
U-2511	12	20
STATE PROJ. NO.	P.A. PROJ. NO.	DESCRIPTION
9.8091812		

PRESENTED FOR
REGISTRATION
AND RECORD

'92 APR 14 AMO 22

461

461

L.E. SPEAS
REGISTER OF DEEDS
FORSYTH CO., N.C.

"STATE-OF NORTH CAROLINA - COUNTY OF WAKE"
I, Charles Wright, do hereby certify that this is a true and correct copy
of Plan Sheet 12 of the final plans for Project 9.8091812, identified as
Addendum 2 to the minutes on file in my office of the 10 day of January
1992, Board of Transportation meeting. IN TESTIMONY WHEREOF, I have hereunto set
my hand this 17 day of January, 1992.

DEPARTMENT OF TRANSPORTATION
Charles Wright
Division of Maintenance and Construction