


U-2311B

PROJECT: 9.8091834

SEE SHEET 1-A FOR INDEX OF SHEETS

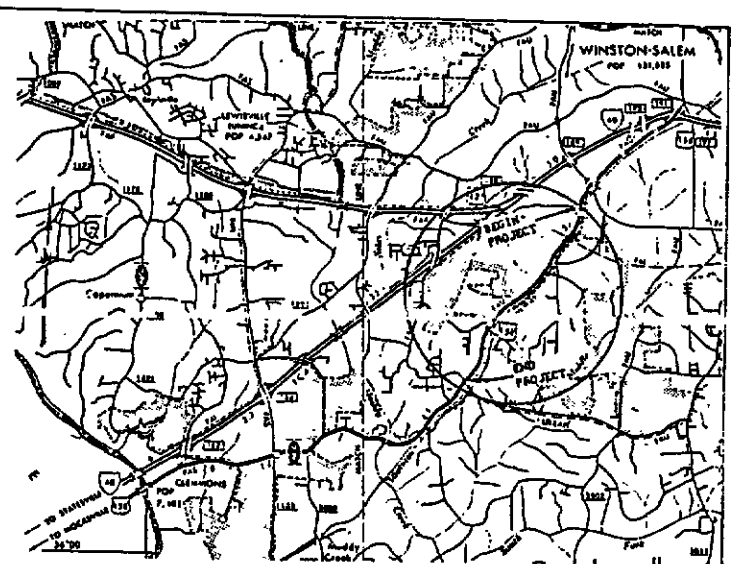


VICINITY MAP

STATE OF NORTH CAROLINA
DEPARTMENT OF TRANSPORTATION
PLAN AND PROFILE OF PROPOSED
STATE HIGHWAY
FORSYTH

LOCATION: FROM HANES MALL BLVD. TO
JONESTOWN ROAD

TYPE OF WORK: GRADING, DRAINAGE, PAVING, CURB AND
GUTTER, WIDENING AND THERMOPLASTIC
PAVEMENT MARKINGS

PROJECT NO.	ROAD NUMBER
9.8091834	
SECONDARY ROAD	
Summerlin St, Frederic Dr, Burkemil Rd, Atwood Rd, Frembrook Rd, Hewes St, Cloverleaf Dr, Somerst Dr, Kimmell Dr, Jones St, Church St, Jonestown Rd, Clemmons Rd.	

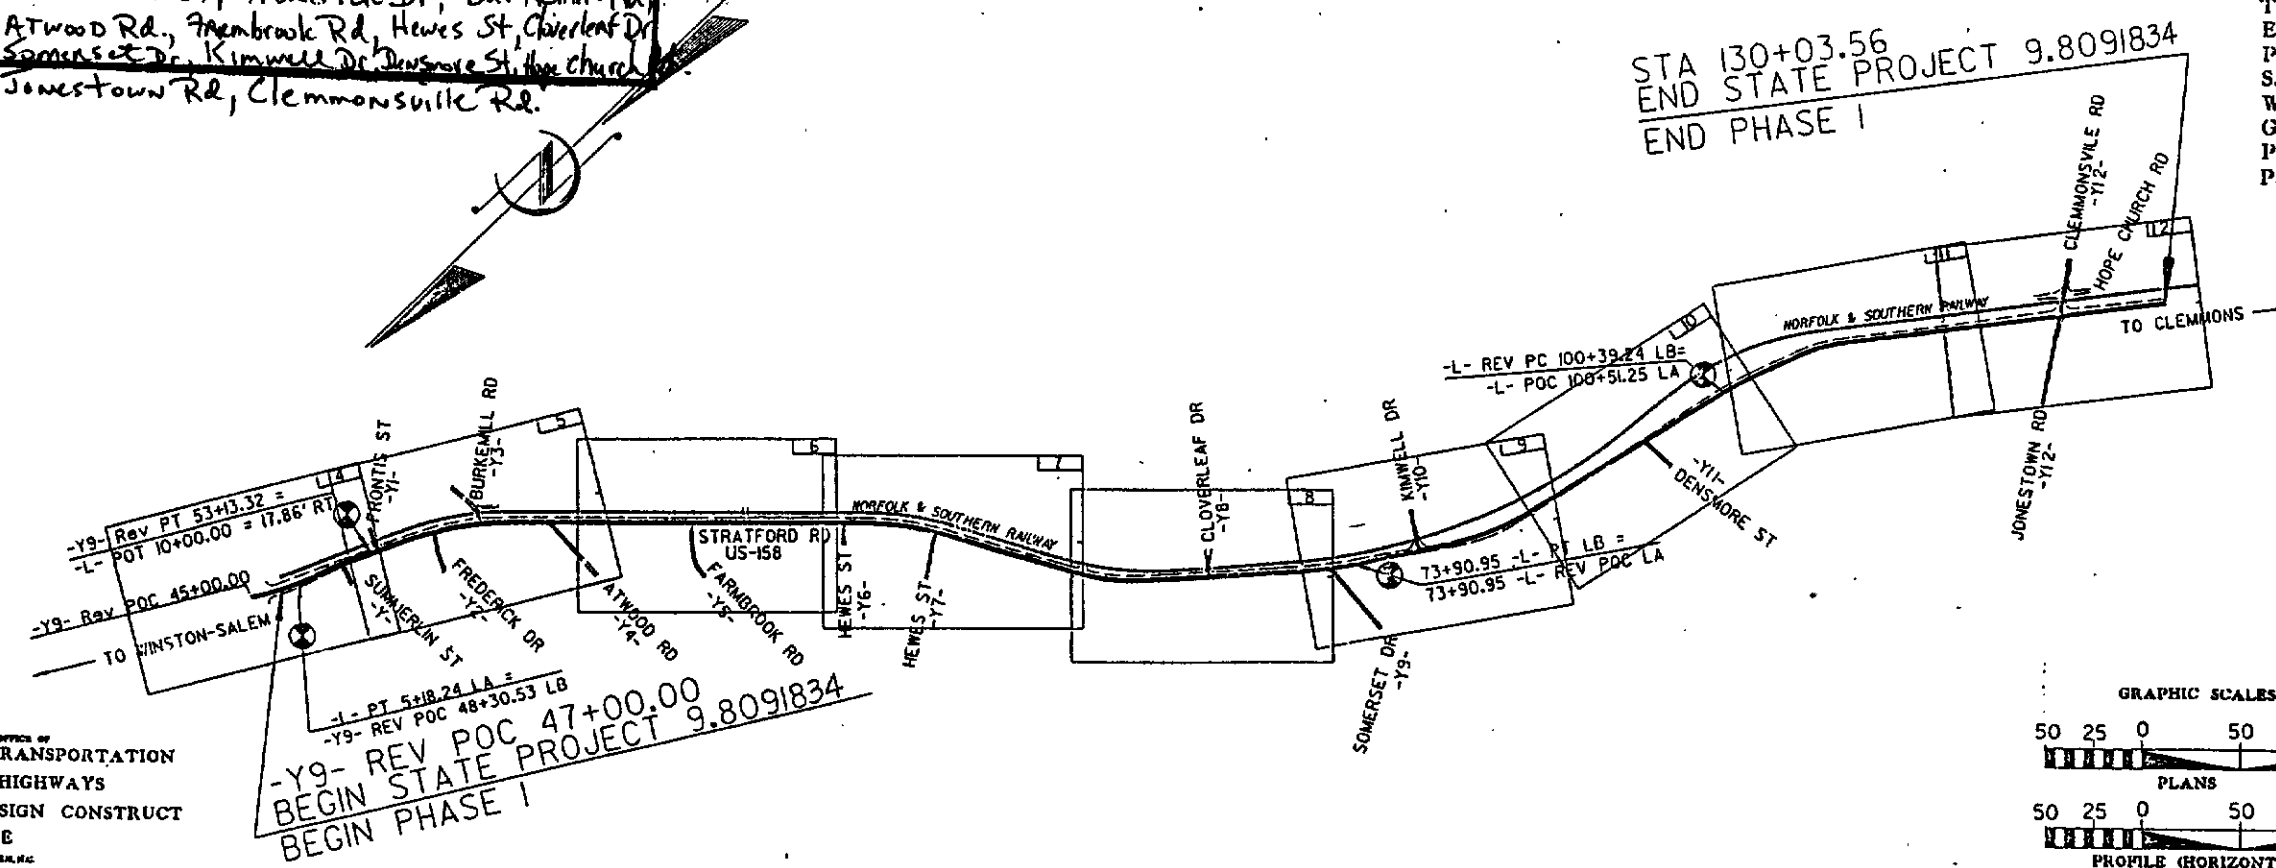

PREPARED BY OFFICE OF
DEPARTMENT OF TRANSPORTATION
DIVISION OF HIGHWAYS
NINTH DIVISION DESIGN CONSTRUCT
OFFICE
WINSTON-SALEM, NC
LETTING DATE: Sept. 15, 1992


1990 STANDARD SPECIFICATIONS

LENGTH ROADWAY PROJECT 9.8091834 = 2.389 MILES
TOTAL LENGTH OF STATE PROJECT 9.8091834 = 2.389 MILES

STATE	STATE PROJECT NUMBER	SHEET NO.	TOTAL SHEETS
N.C.	9.8091834	1	
STATE PROJ. NO.	9.8091834	F.A. PROJ. NO.	DESCRIPTION

CONVENTIONAL SYMBOLS	
County Line	---
City or Town Line	---
Exist. Right of Way Line Marker	---
Prop. Right of Way Line Marker (By Others)	---
Prop. Right of Way Line Marker (By Contract)	---
Exist. Control of Access Line	---
Prop. Control of Access Line	---
Property Line	---
Easement Line	---
Slope Stake Line	---
Exist. Fence	---
Prop. Woven Wire Fence	---
Prop. Chain Link Fence	---
Exist. Road	---
Prop. Road	---
Guardrail	---
Survey Line	---
Denote Line Equality	---
Bridge	---
Culvert	---
Railroad	---
Woods	---
Exist. Telephone Pole	---
Prop. Telephone Pole	---
Tower Pole and Line	---
Exist. Power Pole	---
Prop. Power Pole	---
Sanitary Sewer Line	---
Water Line	---
Gas Line	---
Prop. Wheelchair Ramp	---
Pavement Removal	---

DESIGN DATA	
ADT 1990	= 12,300
ADT 2010	= 22,800
DHV	10%
D	60%
T	3%
V	35 - 45 mph

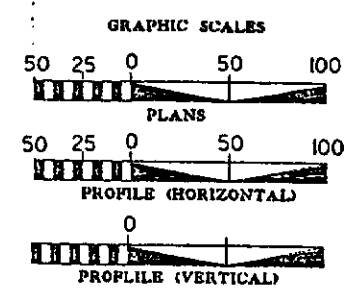

DIVISION OF HIGHWAYS
STATE OF NORTH CAROLINA

SEAL 7701

ASSISTANT DIVISION ENGINEER

DEPARTMENT OF TRANSPORTATION
FEDERAL HIGHWAY ADMINISTRATION

APPROVED

DIVISION ADMINISTRATOR


DATE

PRESENTED FOR
REGISTRATION
AND RECORD
DEPARTMENT OF TRANSPORTATION
identified as
of the day of October 1992
DEC -1 AS A Custodian of Minutes of Board of Transportation
\$5,000.00
1992

L.E. SPEAS
REGISTER OF DEEDS
FORSYTH CO. N.C.

4774

PROJ. REFERENCE NO.	SHEET NO.	TOTAL SHEETS
U-2311D	4	20
STATE PROJ. NO.	F.A. PROJ. NO.	DESCRIPTION
9.8891834		

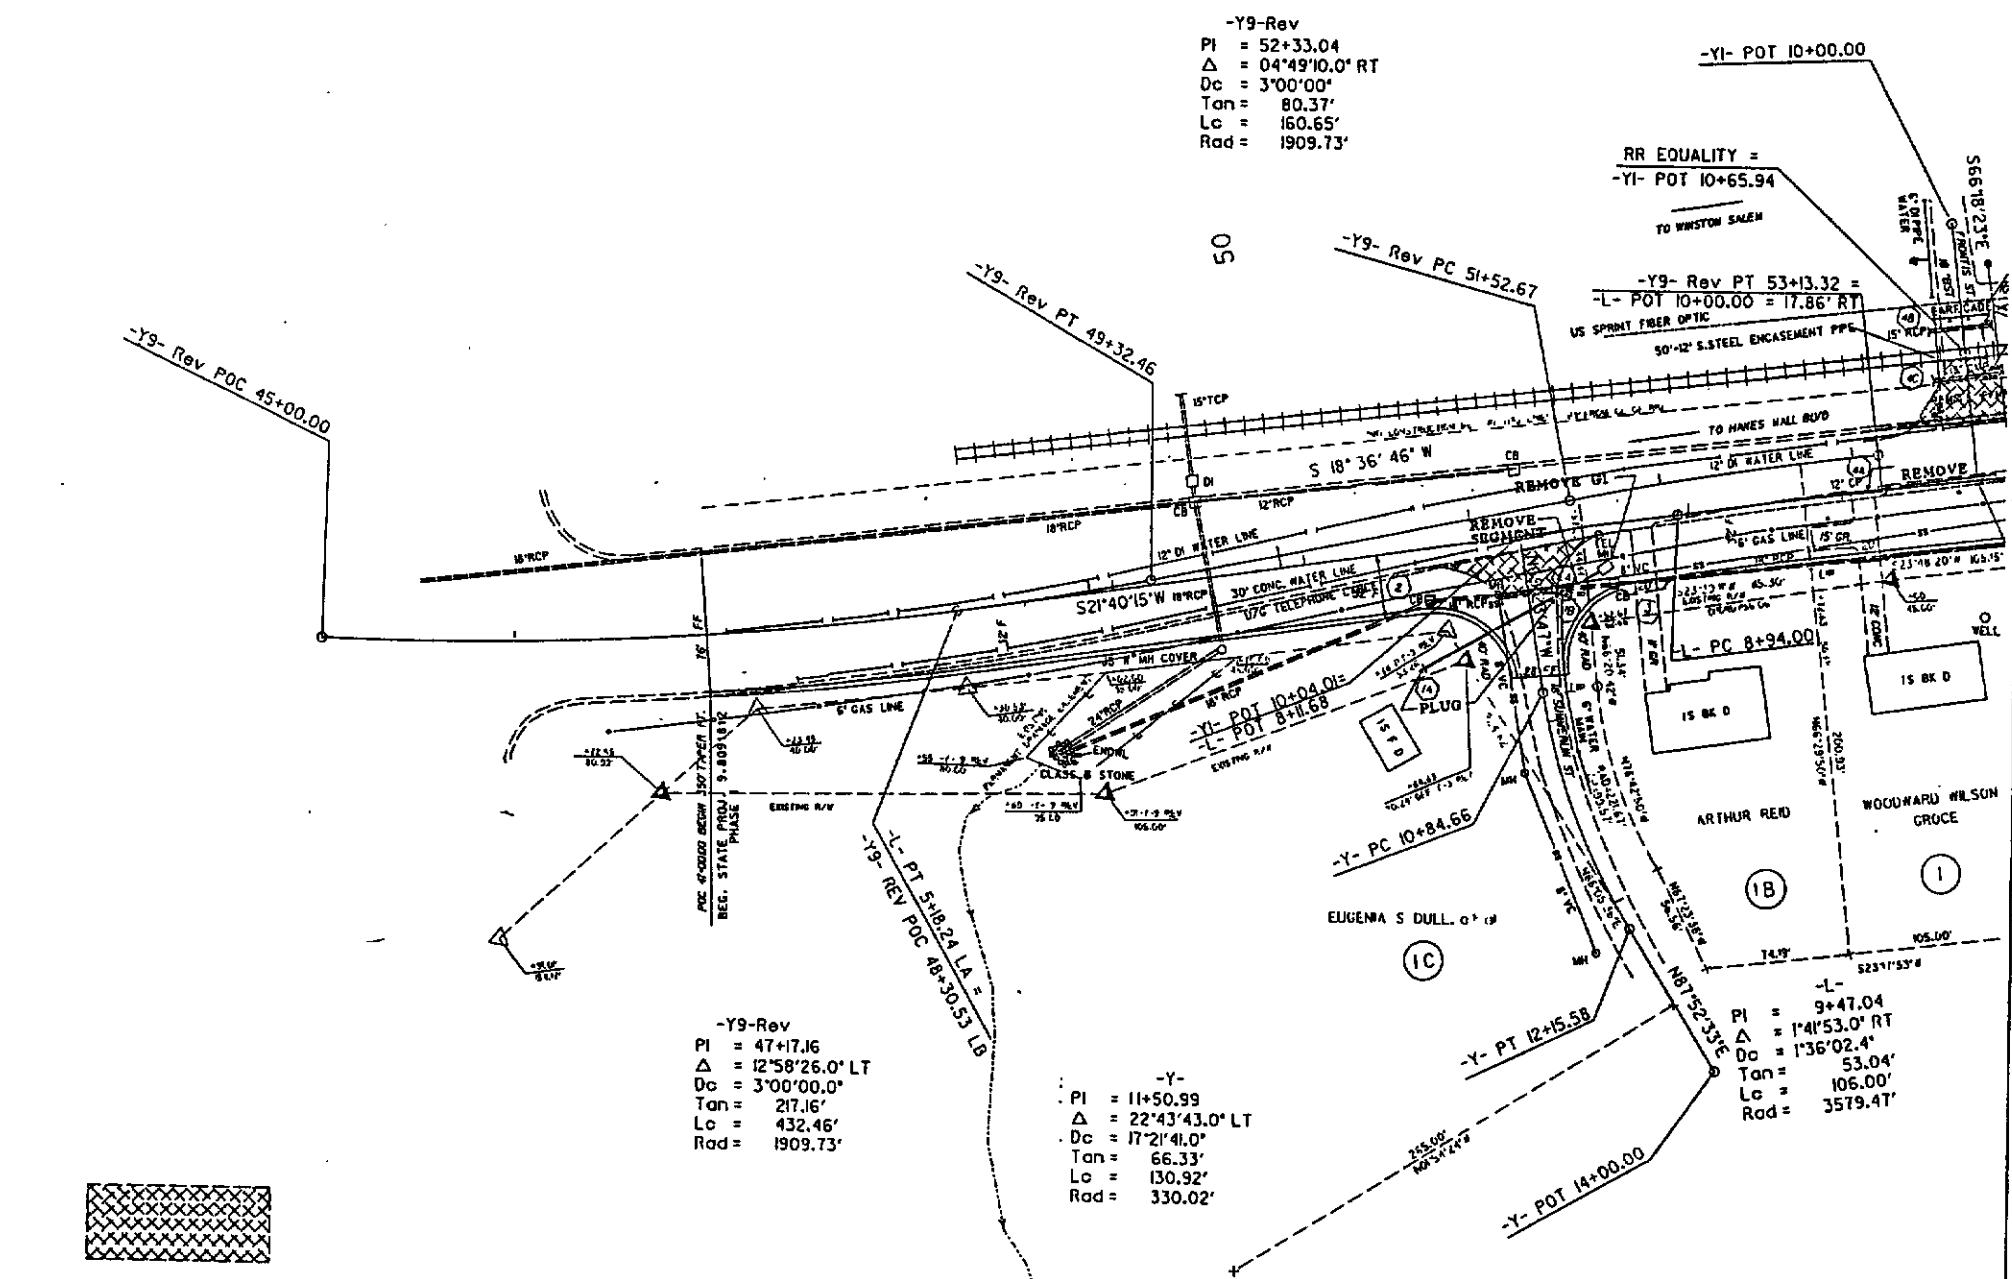

BM #1 ELEV 863.65
RE-BAR IN WING WALL @ SW CORNER
OF BRIDGE # 1-40 & NC 158

BM #2 ELEV 866.92
PAINTED BOLT ON SW SIDE OF
FIRE HYDRANT
10' LT OF -L- STA 10+25

 DENOTES PAVEMENT REMOVAL

475


PRESENTED FOR
REGISTRATION
AND RECORDED

DEPARTMENT OF TRANSPORTATION
DEC -1 1992

Custodian of Minutes of Board of Transportation
L.E. SPEAS
REGISTER OF DEEDS \$5.00 per page
FORSYTH CO. N.C.

"STATE OF NORTH CAROLINA - COUNTY OF WAKE"
I, Charles H. Wright, do hereby certify that this is a true and correct copy
of Plan Sheet 4 of the final plans for Project 9.8891834 identified as
Addendum 13 to the plans on file in my office of the 12 day of October
1992 Board of Transportation meeting. IN TESTIMONY WHEREOF, I have hereunto set
my hand this the 12 day of October, 1992.

46

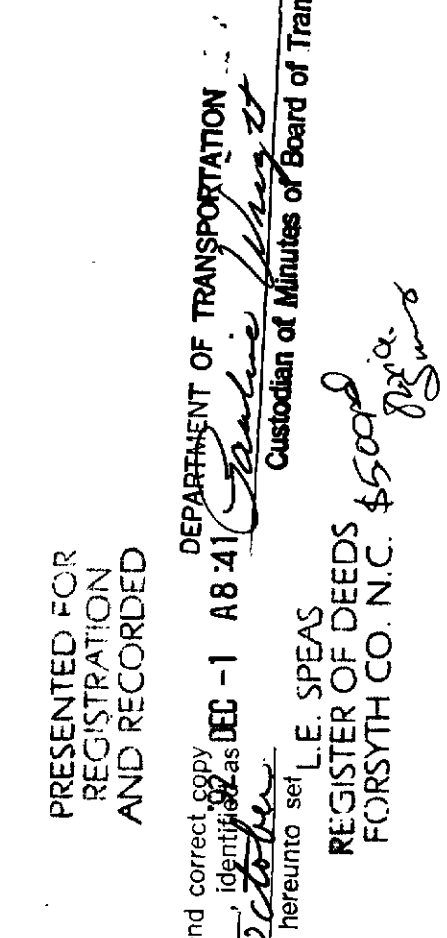

"STATE OF NORTH CAROLINA - COUNTY OF WAKE"

DEPARTMENT OF TRANSPORTATION

of Plan Sheet 5 of the final plans for Project 5-8091834, identified as ADDENDUM 13 to the minutes on file in my office of the 2 day of October 19 96. Board of Trustees, oration meeting. IN TESTIMONY WHEREOF, I have hereunto set my hand this the 1 day of October 19 97.

Clarine May 28
Custodian of Minutes of Board of Transportation


to set **L. E. SPEAS**
REGISTER OF DEEDS
FORSYTH CO., N.C.

LE SPEAS

John D. Smith

PROJ. REFERENCE NO.	SHEET NO.	TOTAL SHEETS
U-23110	6	20
STATE PROJ. NO.	F.A. PROJ. NO.	DESCRIPTION
9.8091834		

477

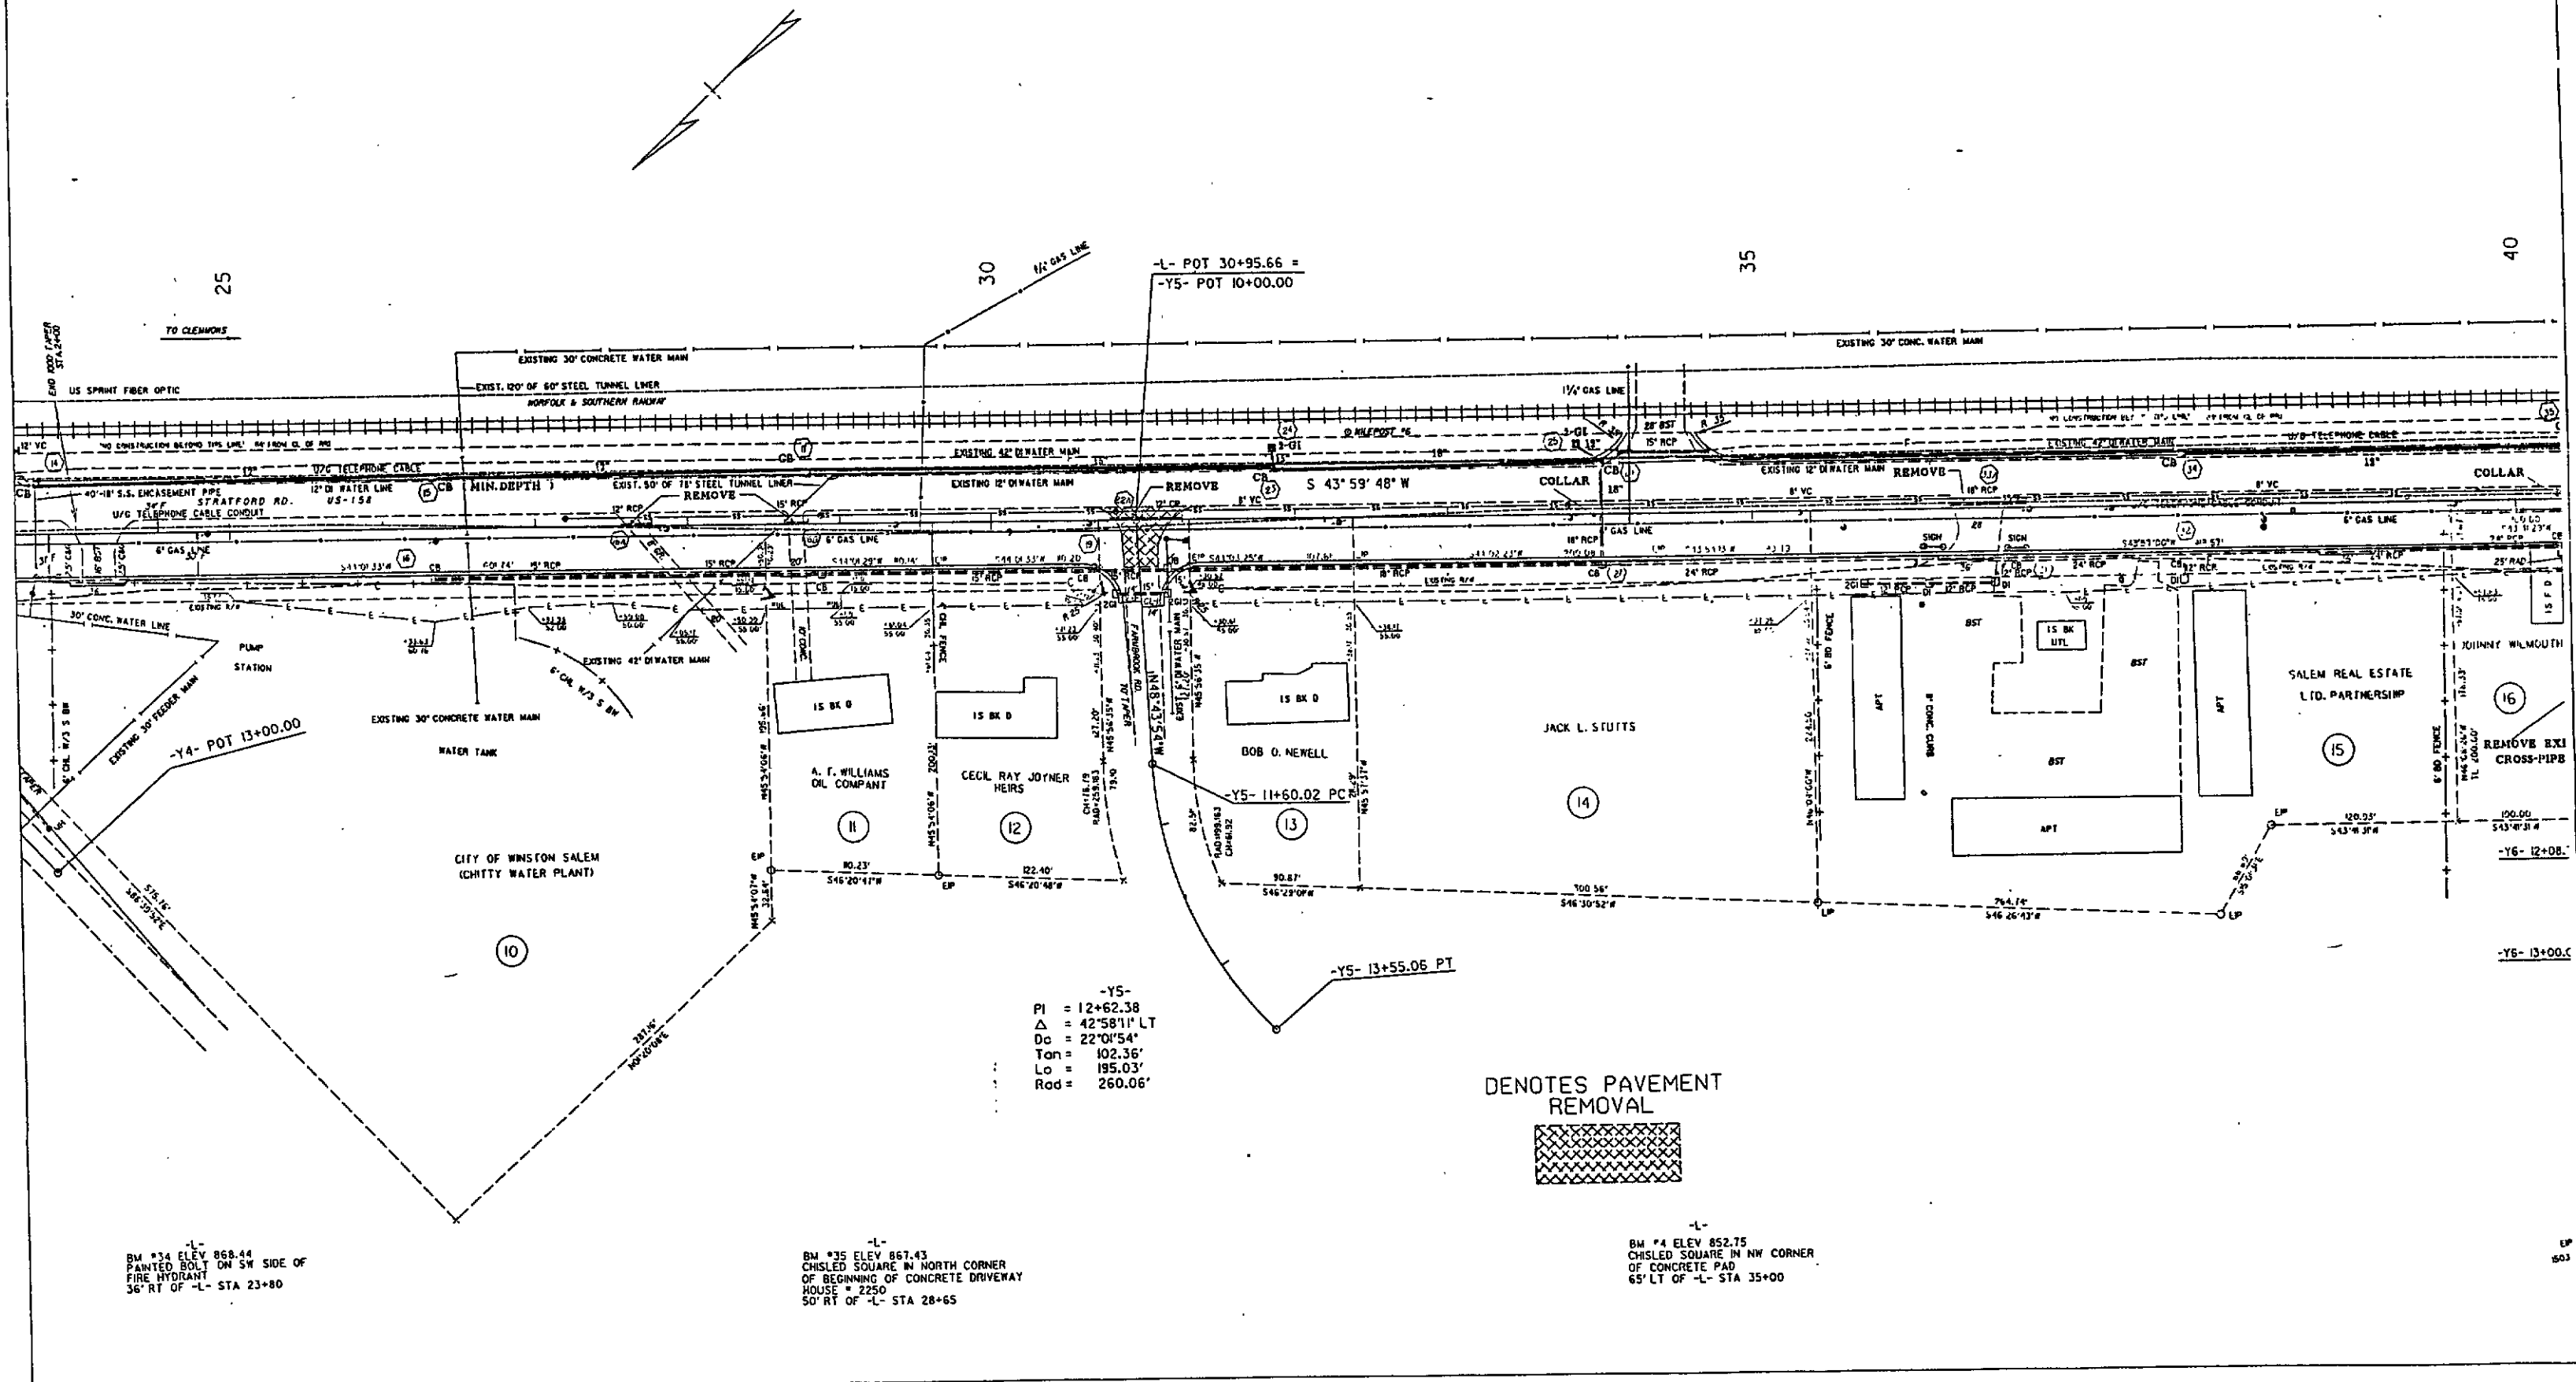

-Y5-
PI = 12+62.38
Δ = 42°58'11" LT
Da = 22°01'54"
Tan = 102.36'
Lo = 195.03'
Rad = 260.06'

DENOTES PAVEMENT
REMOVAL

BM #34 ELEV 868.44
PAINTED BOLT ON SW SIDE OF
FIRE HYDRANT
36' RT OF -L- STA 23+80

-L-
BM #35 ELEV 867.43
CHISELED SQUARE IN NORTH CORNER
OF BEGINNING OF CONCRETE DRIVEWAY
HOUSE # 2250
50' RT OF -L- STA 28+65

-L-
BM #4 ELEV 852.75
CHISELED SQUARE IN NW CORNER
OF CONCRETE PAD
65' LT OF -L- STA 35+00

PRESENTED FOR
REGISTRATION
AND RECORD
DEPARTMENT OF TRANSPORTATION
1996
13
1996
my hand this the 12 day of October 1996

STATE OF NORTH CAROLINA - COUNTY OF WAKE
I, *Franklin White*, do hereby certify that this is a true and correct copy of the final plans for Project 9.8091834, identified as Addendum 13 to the minutes on file in my office of the Board of Transportation meeting on the 12 day of October 1996. I have hereunto set my hand this the 12 day of October 1996.


L.E. SPEAS \$5,000
REGISTER OF DEEDS
FORSYTH CO., N.C.

PROJ. REFERENCE NO.	SHEET NO.	TOTAL SHEETS
U-23110	8	20
STATE PROJ. NO.	F.A. PROJ. NO.	DESCRIPTION
9.8891834		

-L-
 PI = 58+26.84
 Δ = 18°54'29.0" LT
 Dc = 4'30"
 Tan = 212.02'
 Lc = 420.18'
 Rad = 1273.2395'
 e = 0.04
 Runoff = 300'

-Y8-
 Δ = 31°49'59.1" RT
 Dc = 48'36.04"
 Tan = 33.62'
 Lc = 65.50'
 Rad = 117.89'

-L- REV
 PI = 72+38.77
 Δ = 09°05'04.0" LT
 Dc = 1'30"
 Tan = 303.45'
 Lc = 605.63'
 Rad = 3819.7186'
 e = 0.03
 Runoff = 300'

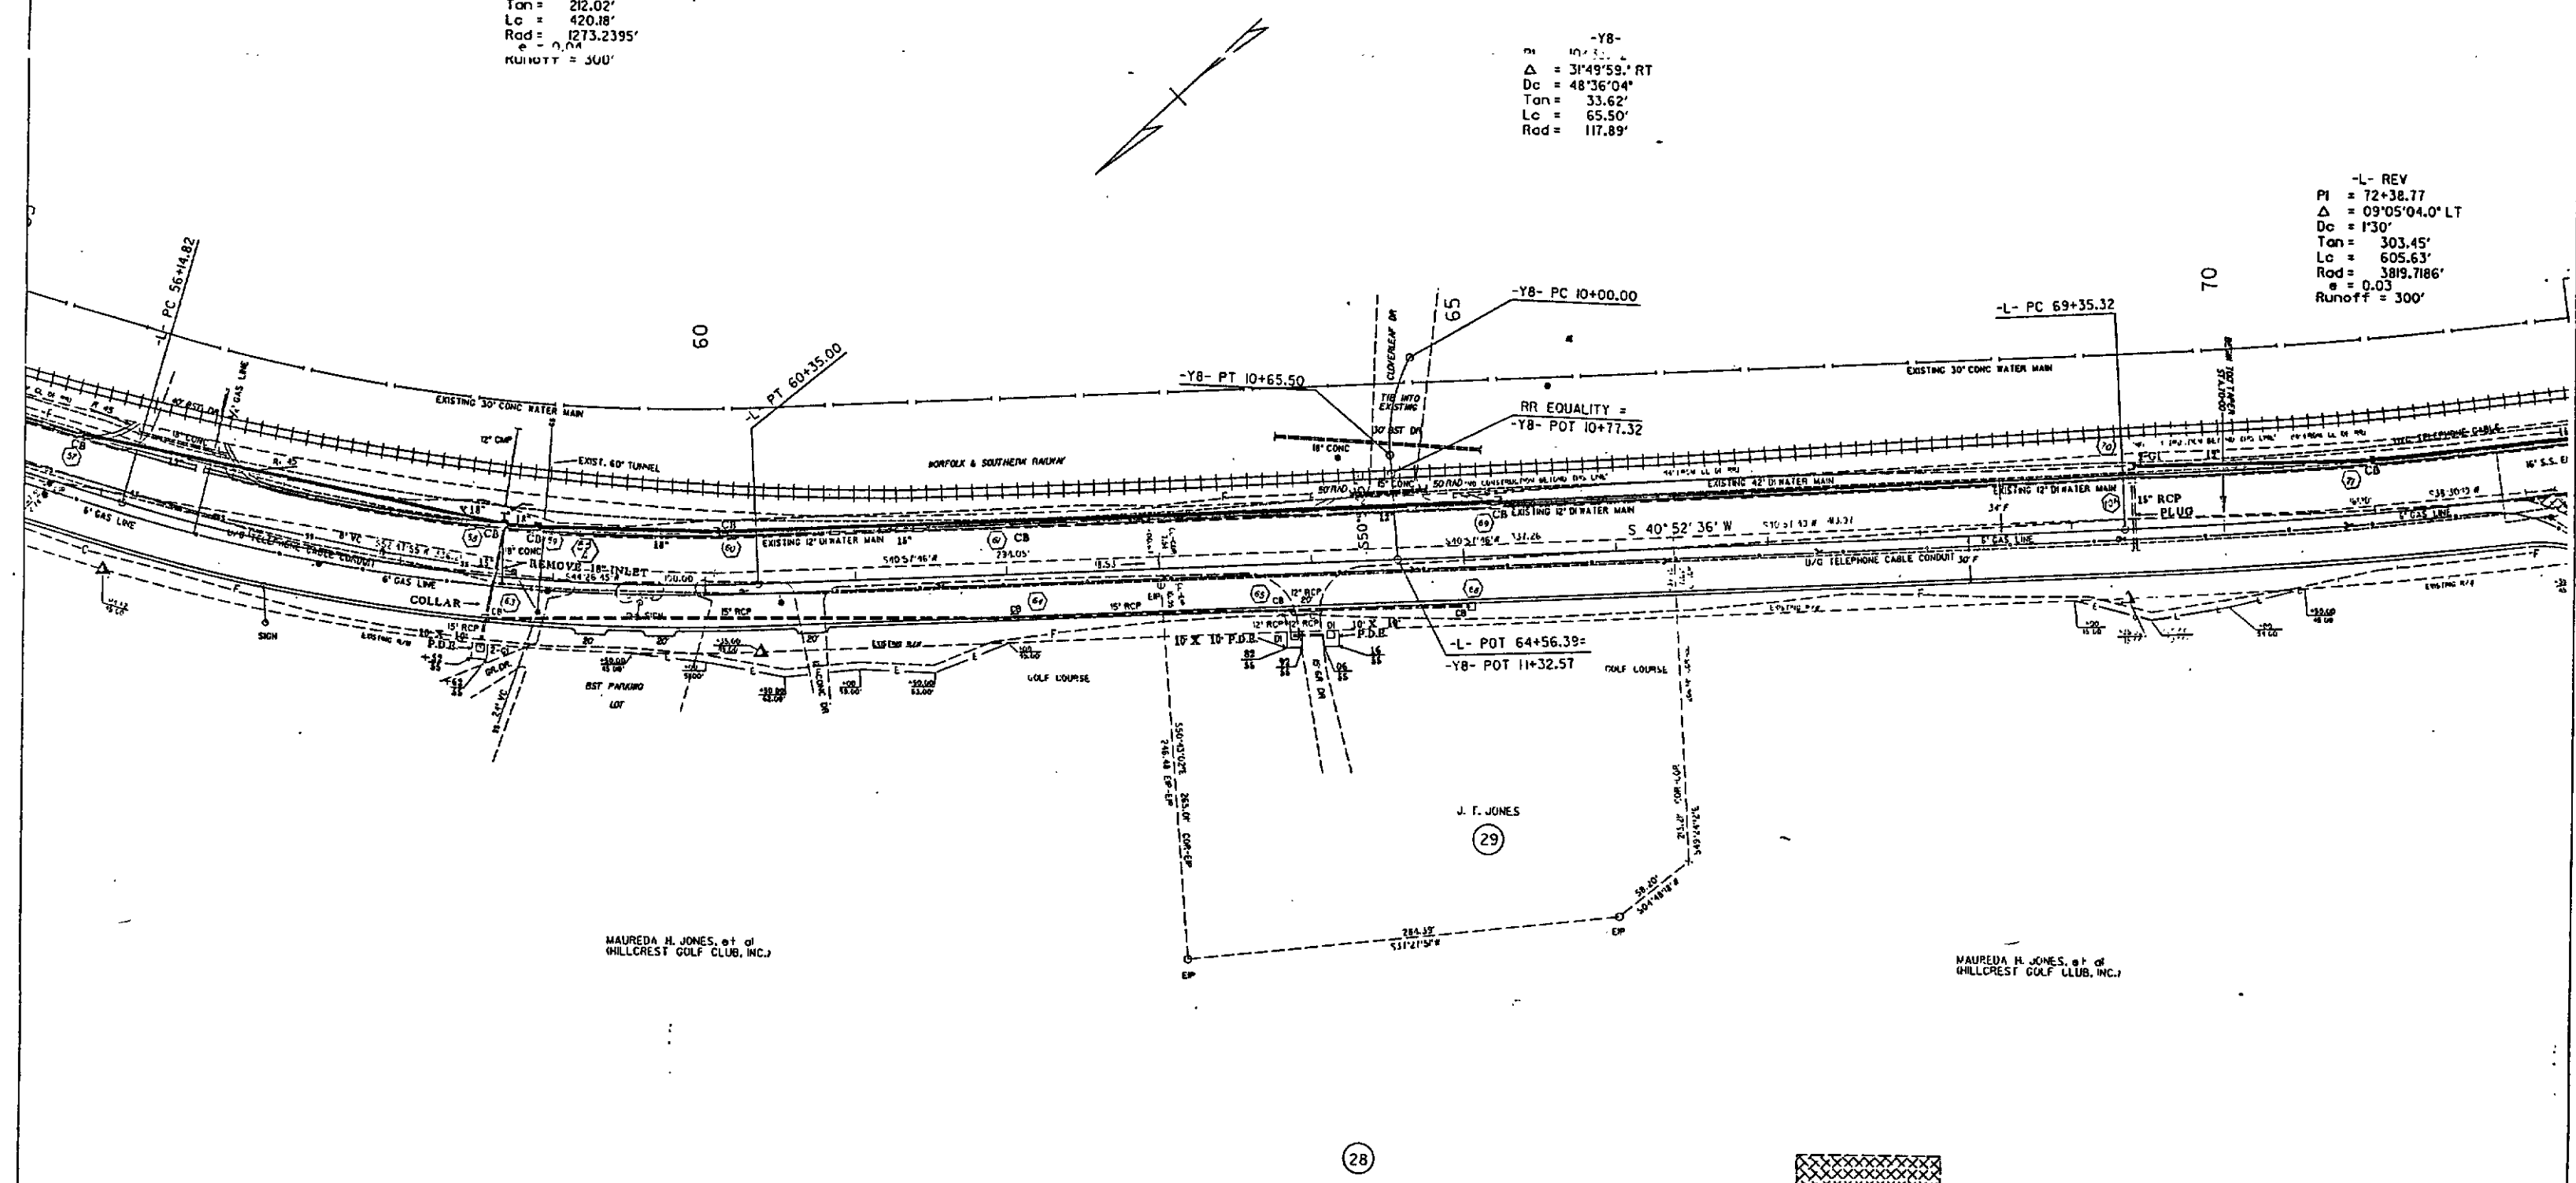

-L-
 BM #37 ELEV 823.22
 CHSLED SQUARE IN CONCRETE ENDWALL
 45' LT OF -L- STA 58+68

-L-
 BM #7 ELEV 836.93
 CHSLED SQUARE IN NW CORNER
 OF CONCRETE RETAINING WALL
 100' LT OF -L- STA 66+25

DENOTES PAVEMENT
 REMOVAL

479

PRESENTED FOR
 REGISTRATION
 AND RECORDED


 DEPARTMENT OF TRANSPORTATION
 '92 DEC - 1
 L. E. SPEAS
 Custodian of Minutes of Board of Transportation
 FORSYTH CO. N.C.

"STATE OF NORTH CAROLINA - COUNTY OF WAKE"
 I, L. E. Speas, do hereby certify that this is a true and correct copy
 of the final plans for Project 9.8891834 identified as
to the boundaries on file in my file on the 12 day of October
 1992, Board of Transportation meeting. IN TESTIMONY WHEREOF, I have hereunto
 my hand this the 12 day of October, 1992

Maureda H. Jones
 MAUREDA H. JONES, S.T. of
 HILLCREST GOLF CLUB, INC.


Maureda H. Jones
 MAUREDA H. JONES, S.T. of
 HILLCREST GOLF CLUB, INC.

480

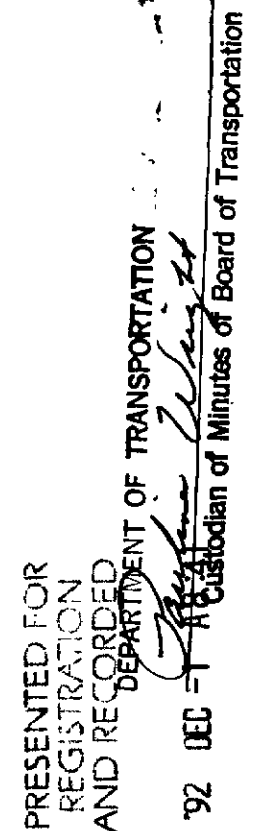

"STATE OF NORTH CAROLINA - COUNTY OF WAKE"
I, Pauline Alley Jr., do hereby certify that this is a true and correct copy
of Plan Sheet 9 of the final plans for Project 9-809/1834, identified as
Addendum 13 to the application file in my office of the 2 day of October
19 92. Board of Trans portation meeting. IN TESTIMONY WHEREOF, I have hereunto set
my hand this the 12 day of October, 1992.


L. E. SPEAS
REGISTER OF DEEDS
FORSYTH CO. N.C.

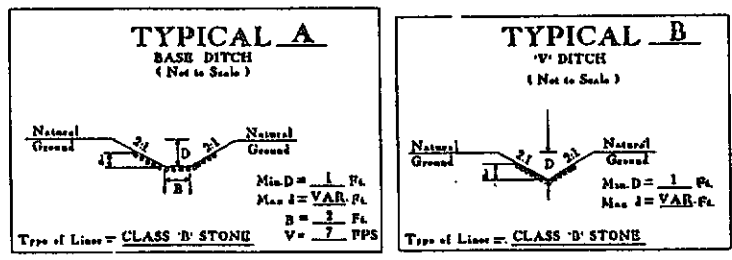

PROJ. REFERENCE NO.	SHEET NO.	TOTAL SHEETS
U-2311B	18	20
STATE PROJ. NO.	F.A. PROJ. NO.	DESCRIPTION
9. 8091834		

-L- REV
PI = 101+52.48
Δ = 06°47'12.0" RT
Dc = 3'00"
Tan = 113.24'
Lc = 226.22'
e = 0.04
Runoff = 300'

-L- REV PC 100+39.24 LB=

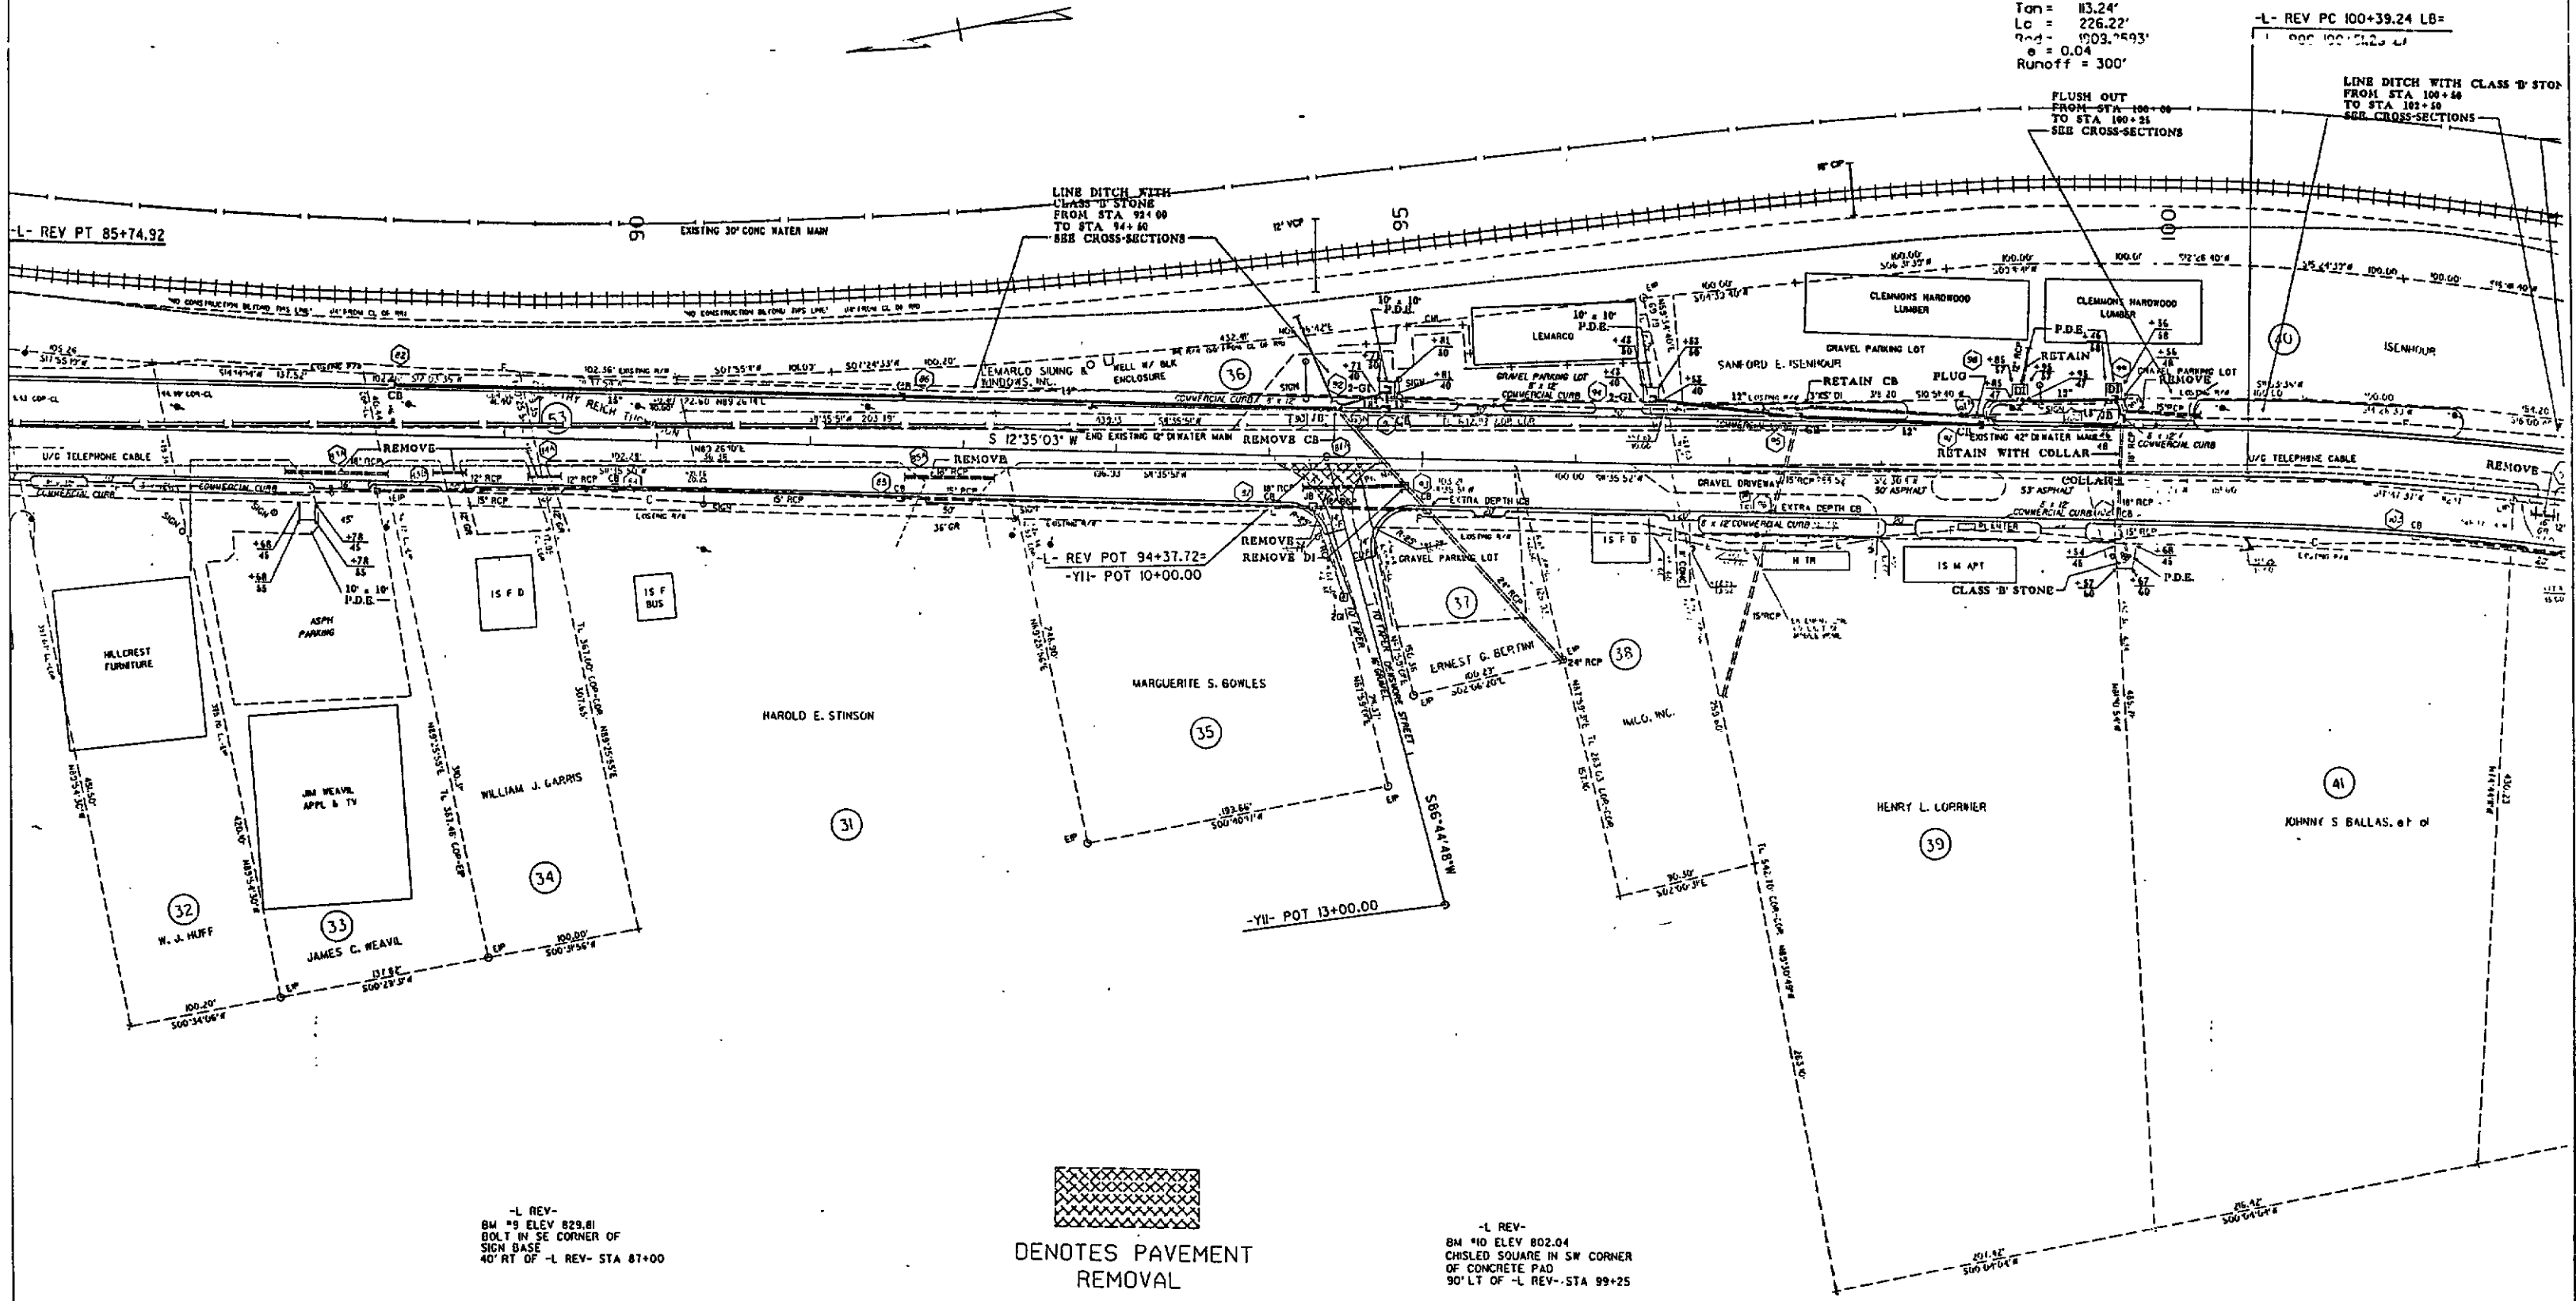

-L- REV-
BM #9 ELEV 829.81
BOLT IN SE CORNER OF
SIGN BASE
40' RT OF -L- REV- STA 87+00

DENOTES PAVEMENT
REMOVAL

-L- REV-
BM #10 ELEV 802.04
CHISLED SQUARE IN SW CORNER
OF CONCRETE PAD
90' LT OF -L- REV- STA 99+25

481

PRESENTED FOR
REGISTRATION
AND RECORD
IN THE OFFICE OF THE CLERK OF SUPERIOR COURT
OF THE COUNTY OF WAKE, NORTH CAROLINA
THIS 13th day of October, 1992, at Raleigh, North Carolina.


I, Caroline Whyte, do hereby certify that this is a true and correct copy of the original plan as filed in my office on the 13th day of October, 1992, and that the same is a true and correct copy of the original plan as filed in my office on the 13th day of October, 1992.

L.E. SPEAS
REGISTER OF DEEDS \$500 per page
FORSYTH CO. N.C.

482

PROJ. REFERENCE NO.	SHEET NO.	TOTAL SHEETS
U-25, 6	11	20
STATE PROJ. NO.	F.A. PROJ. NO.	DESCRIPTION
9.0091834		

-L-
PI = 107+41.62
Δ = 18°01'22.0" RT
Dc = 4'30"
Tan = 201.92'
Lc = 400.51'
Rad = 1273.2395'
e = 0.04
Runoff = 300'

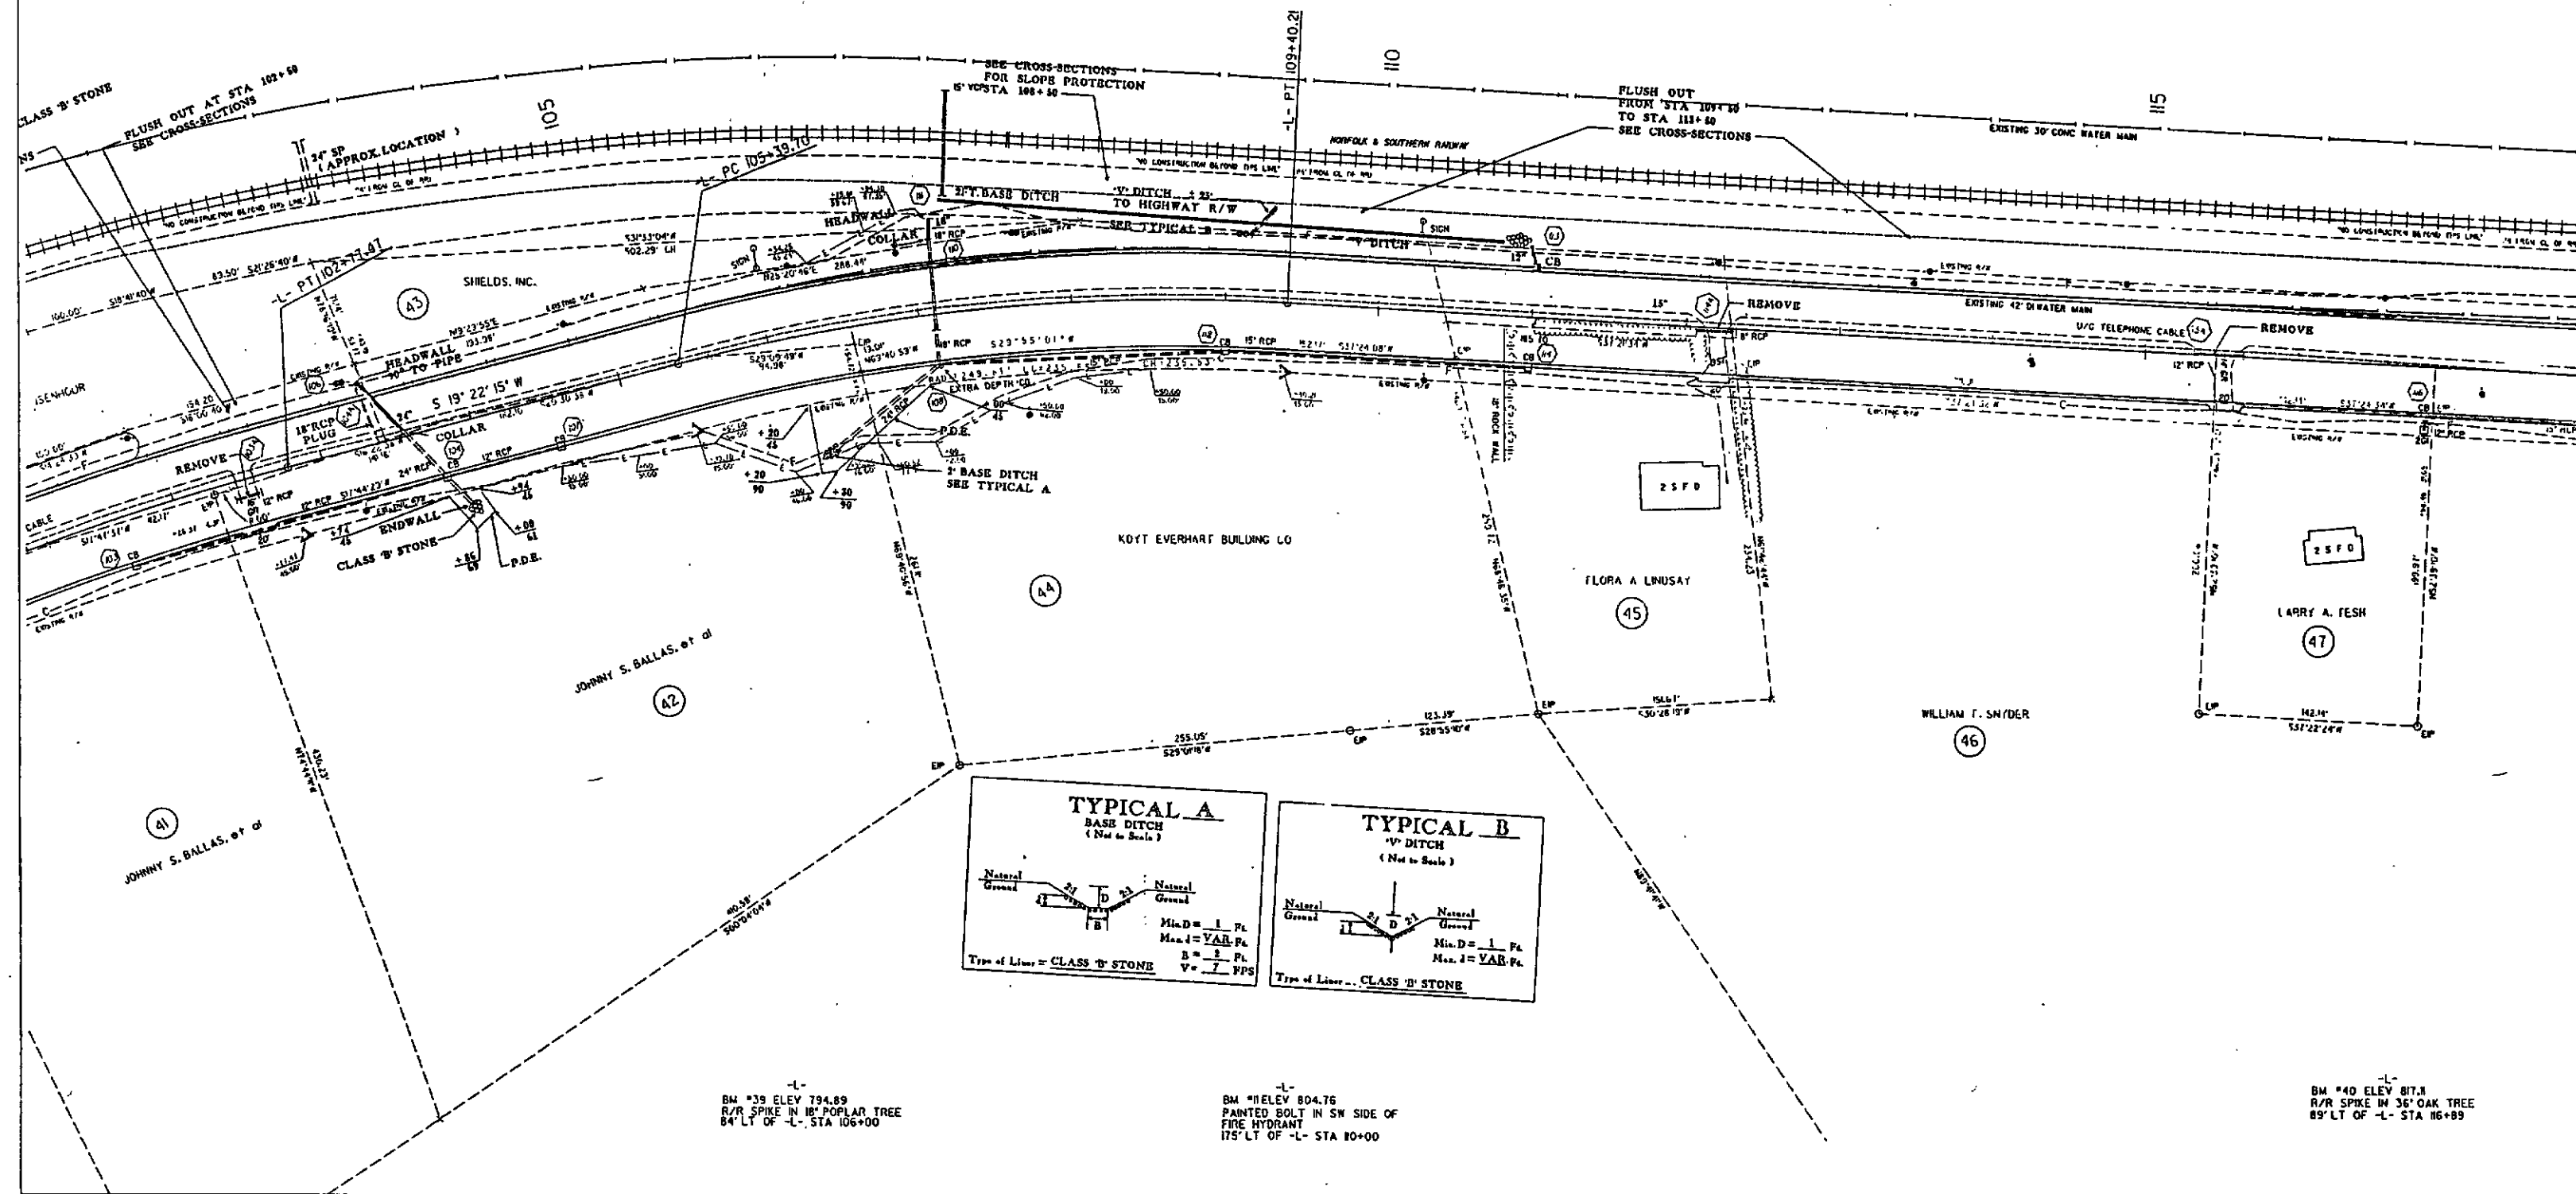

PRESENTED FOR
REGISTRATION
AND RECORDED

"STATE OF NORTH CAROLINA - COUNTY OF WAKE"
I, Pauline W. Wainwright, do hereby certify that this is a true and correct copy of the original plans for Project 9.0091834, identified as FLORA A. LINDSAY, to the minutes on file in my office on the 12 day of October, 1992.
my hand this the 12 day of October, 1992.

DEPARTMENT OF TRANSPORTATION

REC - 1

Custodian of Minutes of Board of Transportation

REGISTER OF DEEDS

FORSYTH CO. N.C.

\$5 capd Divasiment

