


U-2311C

PROJECT: 9.8091812

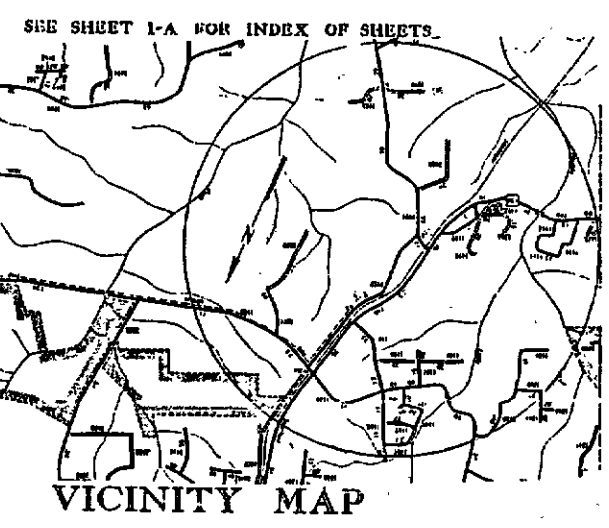

PROJECT NO.	ROAD NUMBER
9.8091812	SR 2991, SR 1112, SR 1113, SR 1115, SR 3115, SR 3008, SR 1110
SECONDARY ROAD	Jonestown Rd, Clemmonsville Rd, Lockwood Dr, Copeland Rd, Adams Mill Rd.

STATE OF NORTH CAROLINA
DEPARTMENT OF TRANSPORTATION




PLAN AND PROFILE OF PROPOSED
STATE HIGHWAY
FORSYTH

LOCATION : FROM JONESTOWN ROAD TO
POINT 238 FEET PAST DUNN STREET

TYPE OF WORK : GRADING, DRAINAGE, PAVING, CURB AND
GUTTER, AND THERMOPLASTIC PAVEMENT
MARKINGS

STATE	STATE PROJECT NUMBER	SHEET NO.	TOTAL SHEETS
N.C.	9.8091812	1	
STATE PROJ NO	F.A. PROJ NO	DESCRIPTION	
9.8091812			

CONVENTIONAL SYMBOLS	
County Line	---
City or Town Line	---
Exist. Right of Way Line Marker	---
Prop. Right of Way Line Marker (By Others)	---
Prop. Right of Way Line Marker (By Contract)	---
Exist. Control of Access Line	---
Prop. Control of Access Line	---
Property Line	---
Easement Line	---
Slope Stake Line	---
Exist. Fence	---
Prop. Woven Wire Fence	---
Prop. Chain Link Fence	---
Exist. Road	---
Prop. Road	---
Guardrail	---
Survey Line	---
Donator Line Equality	---
Bridge	---
Culvert	---
Railroad	---
Woods	---
Exist. Telephone Pole	---
Prop. Telephone Pole	---
Tower Pole and Line	---
Exist. Power Pole	---
Prop. Power Pole	---
Sanitary Sewer Line	---
Water Line	---
Gas Line	---
Prop. Wheelchair Ramp	---
Pavement Removal	---

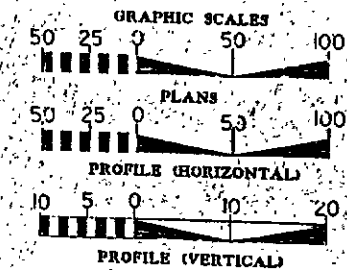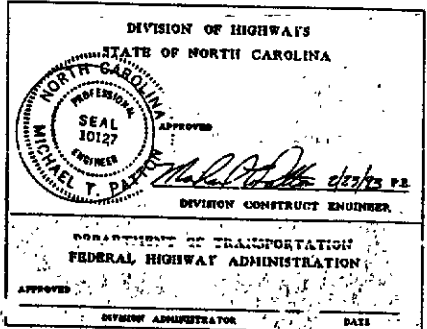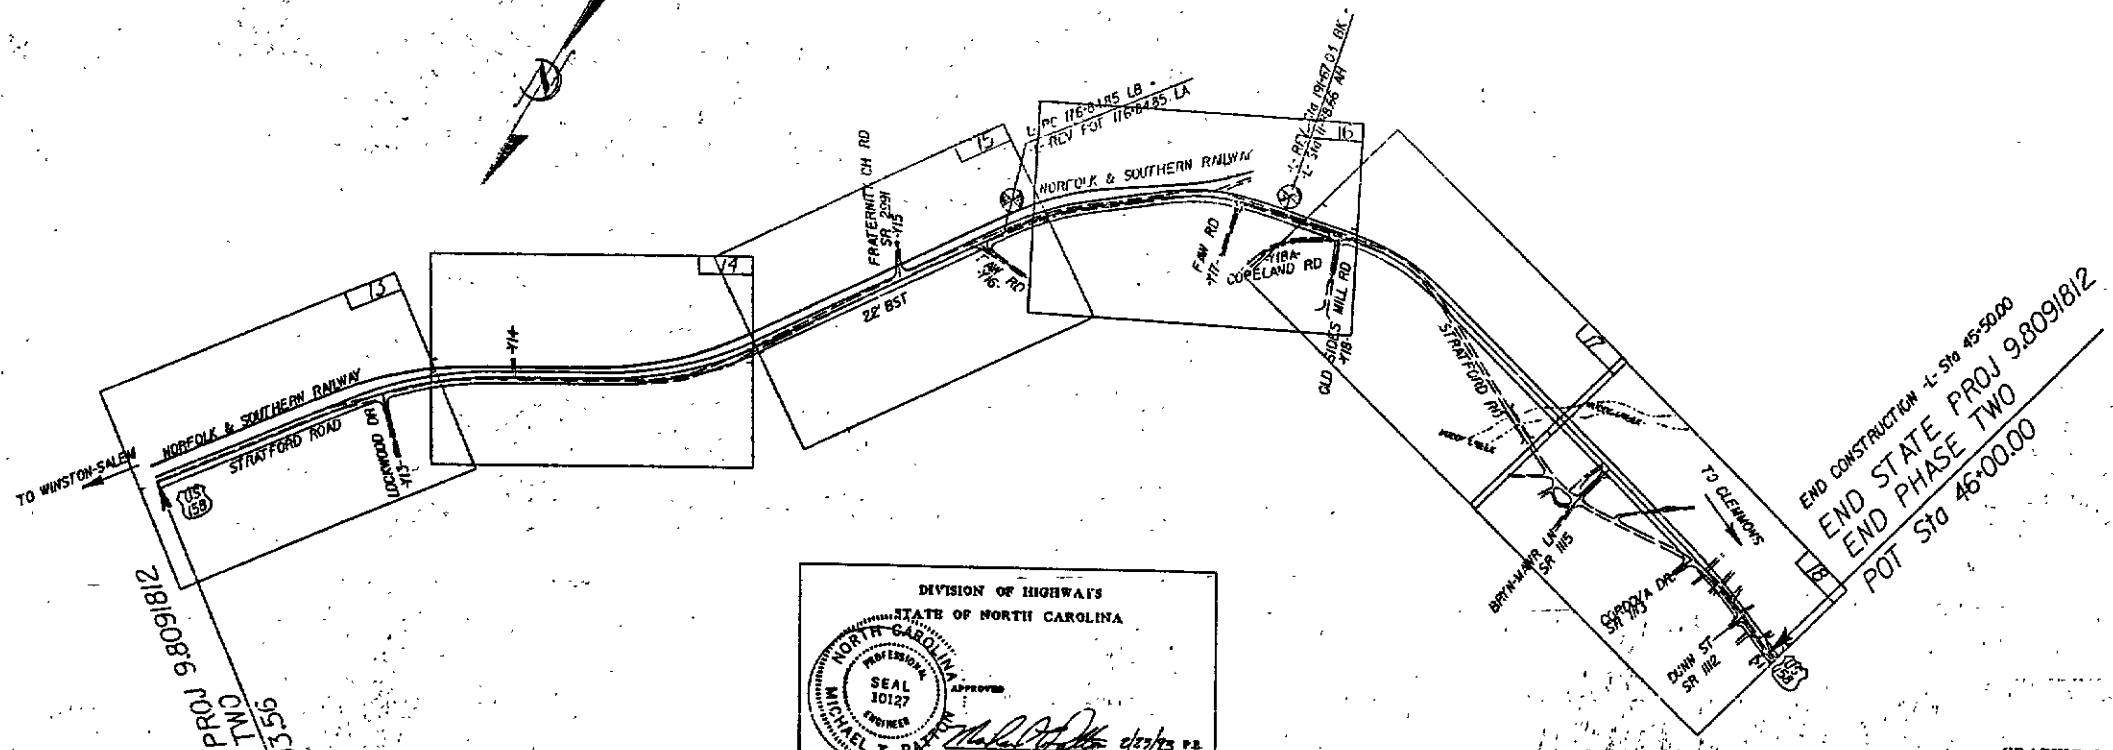

DESIGN DATA	
ADT 1990	= 12,300
ADT 2010	= 22,800
DHV	10%
D	60%
T	3%
V	35 - 45 mph

TOTAL LENGTH OF STATE PROJECT 9.8091812 = 1.818 MILES
TOTAL LENGTH OF ROADWAY PROJECT 9.8091812 = 1.818 MILES
1991 STANDARD SPECIFICATIONS

DEPARTMENT OF TRANSPORTATION
DIVISION OF HIGHWAYS
NINTH DIVISION DESIGN CONSTRUCT
OFFICE
WINTERSVILLE, NC


LETTING DATE: JULY 20, 1992

U-2311C
488

DEPARTMENT OF TRANSPORTATION
REGISTERED PROFESSIONAL ENGINEER
AND RECORDING
PRESENTED FOR
Janel Bottoms \$5.00 per
"STATE OF NORTH CAROLINA - COUNTY OF WAKE"
I, Pauline W. W. W. do hereby certify that this is a true and correct copy of the final plans for Project 9.8091812 identified as
of the final plans for Project 9.8091812 identified as
to the minutes on file in my office of the 2 day of April 1993
Addendum 3 to the minutes on file in my office of the 2 day of April 1993
Board of Transportation meeting. IN TESTIMONY WHEREOF, I have hereunto set my hand this the 12 day of April 1993

PROJ. REFERENCE NO.	SHEET NO.	TOTAL SHEETS
U-2811C	12	
STATE PROJ. NO.	F.A. PROJ. NO.	DESCRIPTION
9.8091812		


489

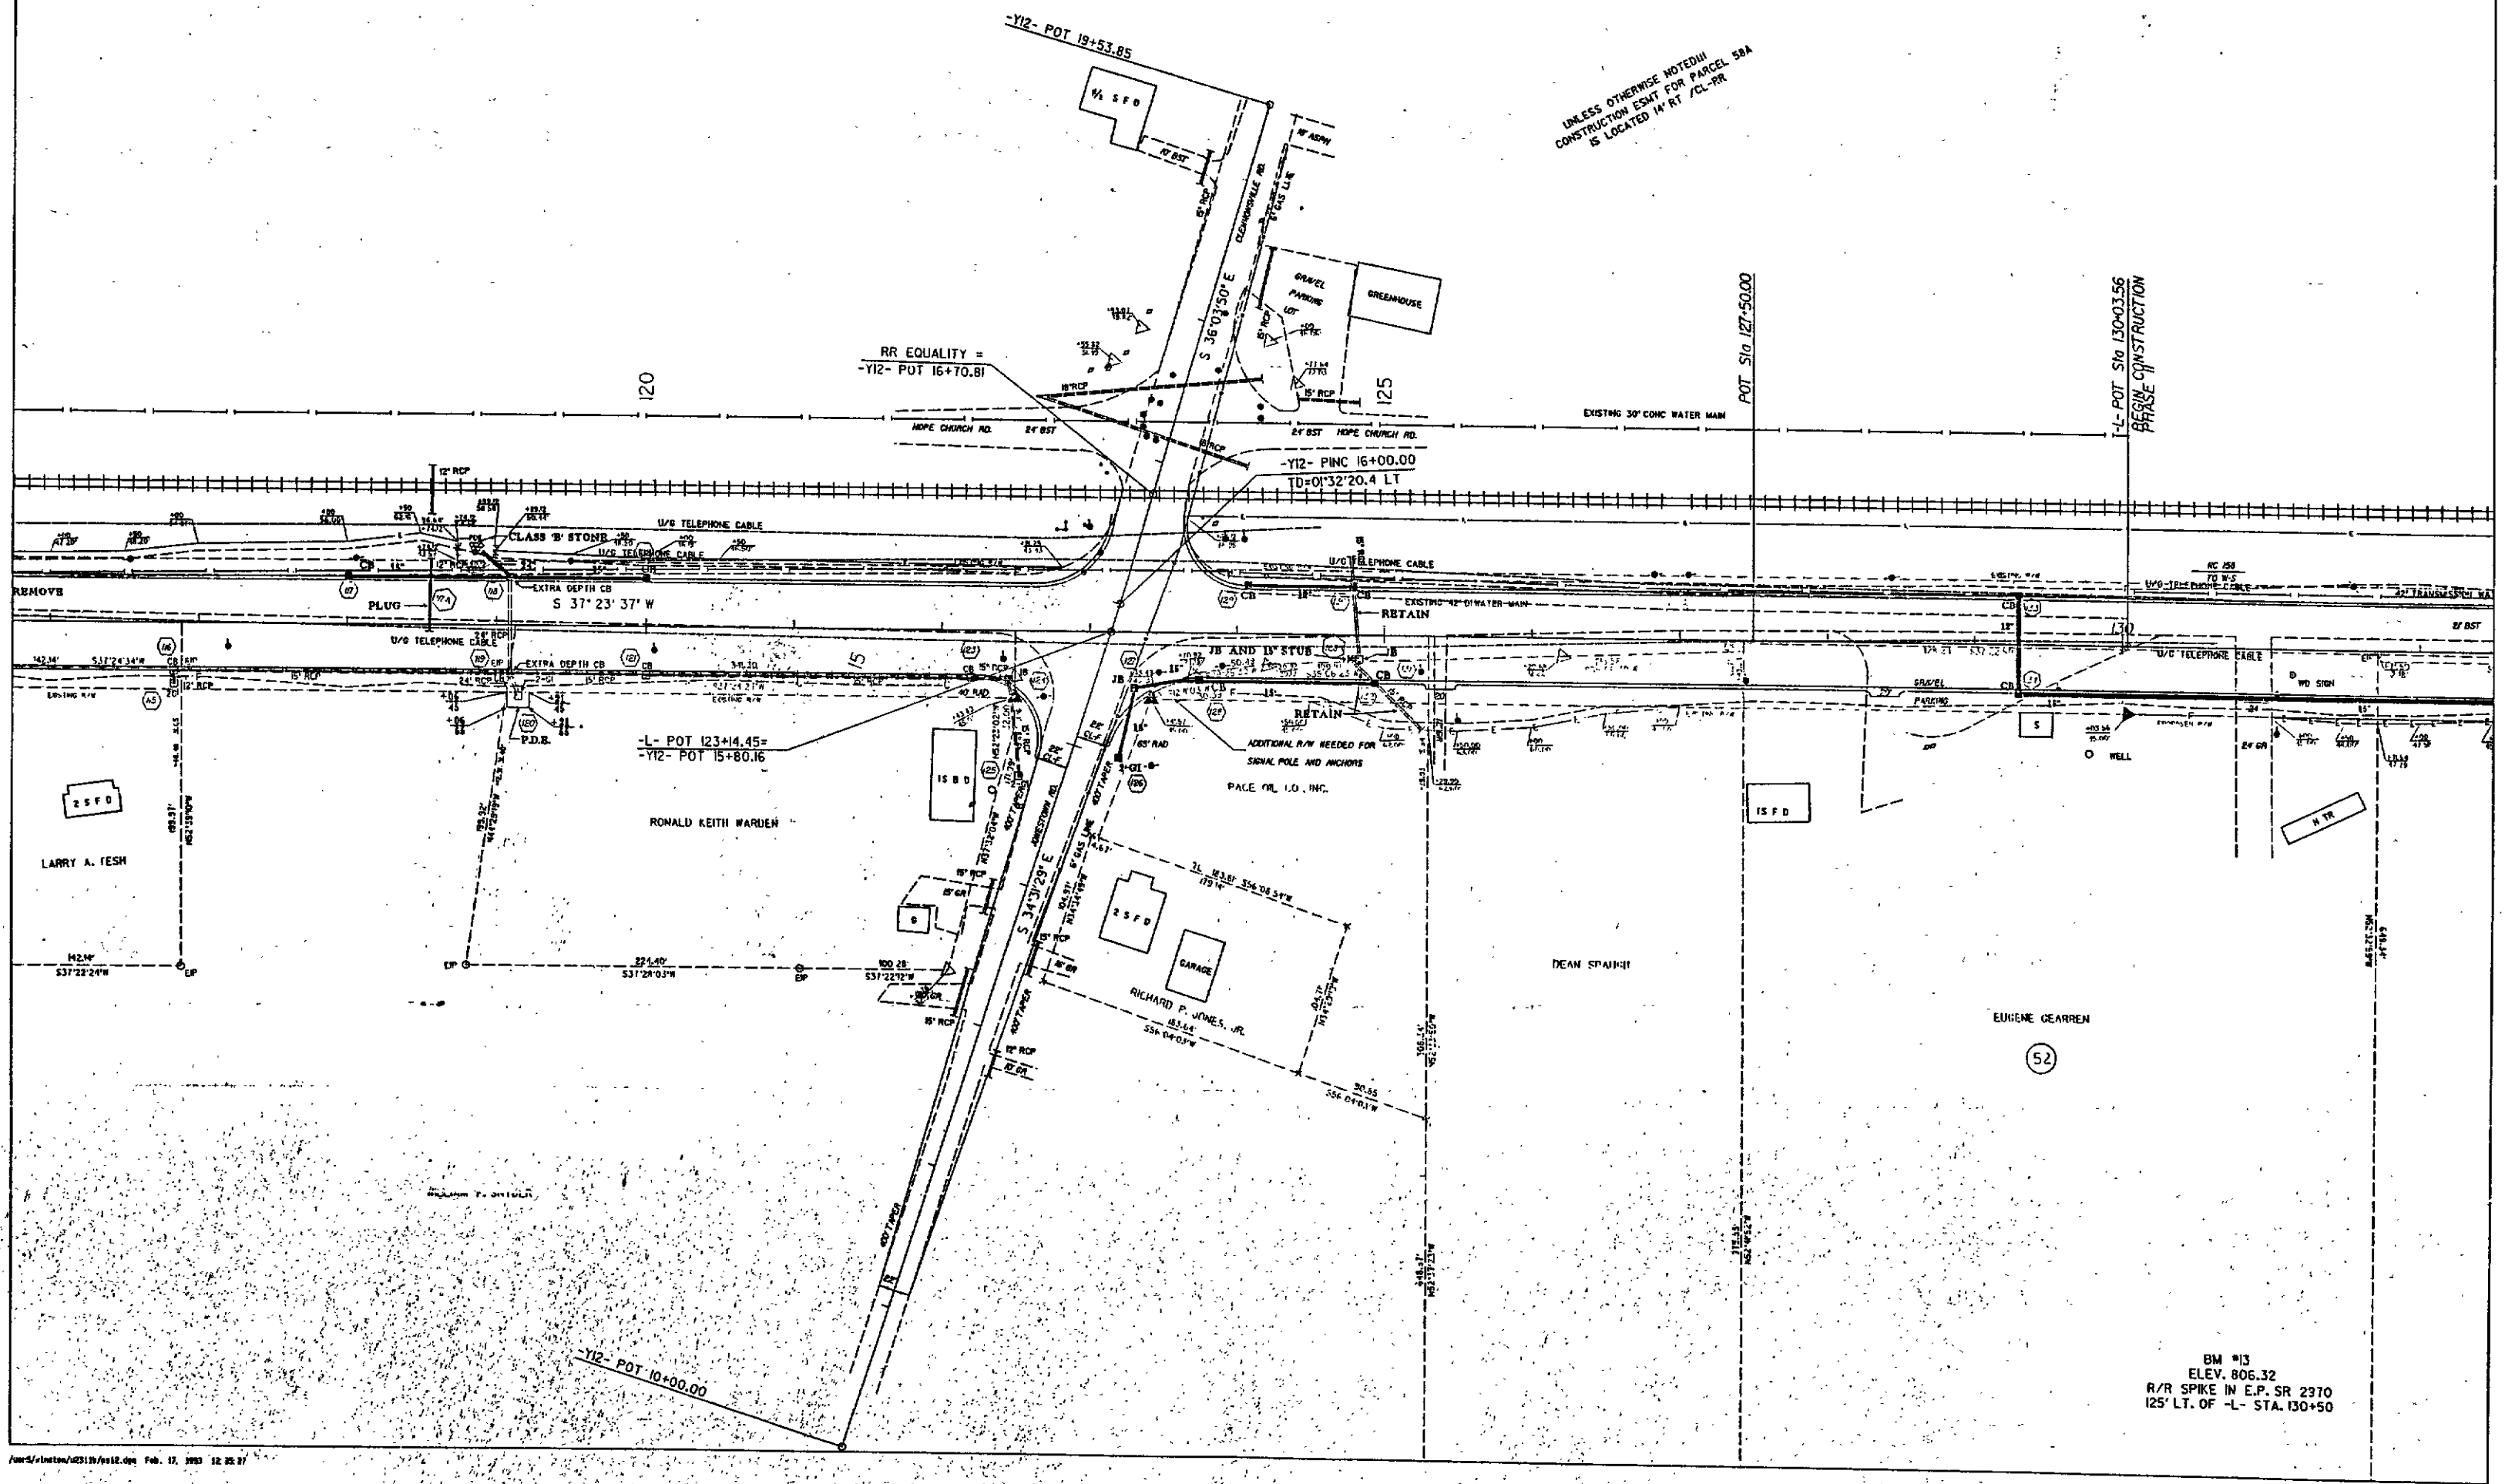

STATE OF NORTH CAROLINA - COUNTY OF WAKE
 I, Pauline King, do hereby certify that this is a true and correct copy of the final plans for Project 9.8091812 identified as U-2811C to the minutes on file in my office of the 2 day of April, 1993. Board of Transportation meeting. IN TESTIMONY WHEREOF, I have hereunto set my hand this the 12 day of April, 1993.

PRESENTED FOR REGISTRATION AND RECORD
Janet Ballone \$5,000.00
 Custodian of Minutes of Board of Transportation

PROJ. REFERENCE NO.	SHEET NO.	TOTAL SHEETS
U-2311C	13	
STATE PROJ. NO.	F.A. PROJ. NO.	DESCRIPTION
9.8091812		

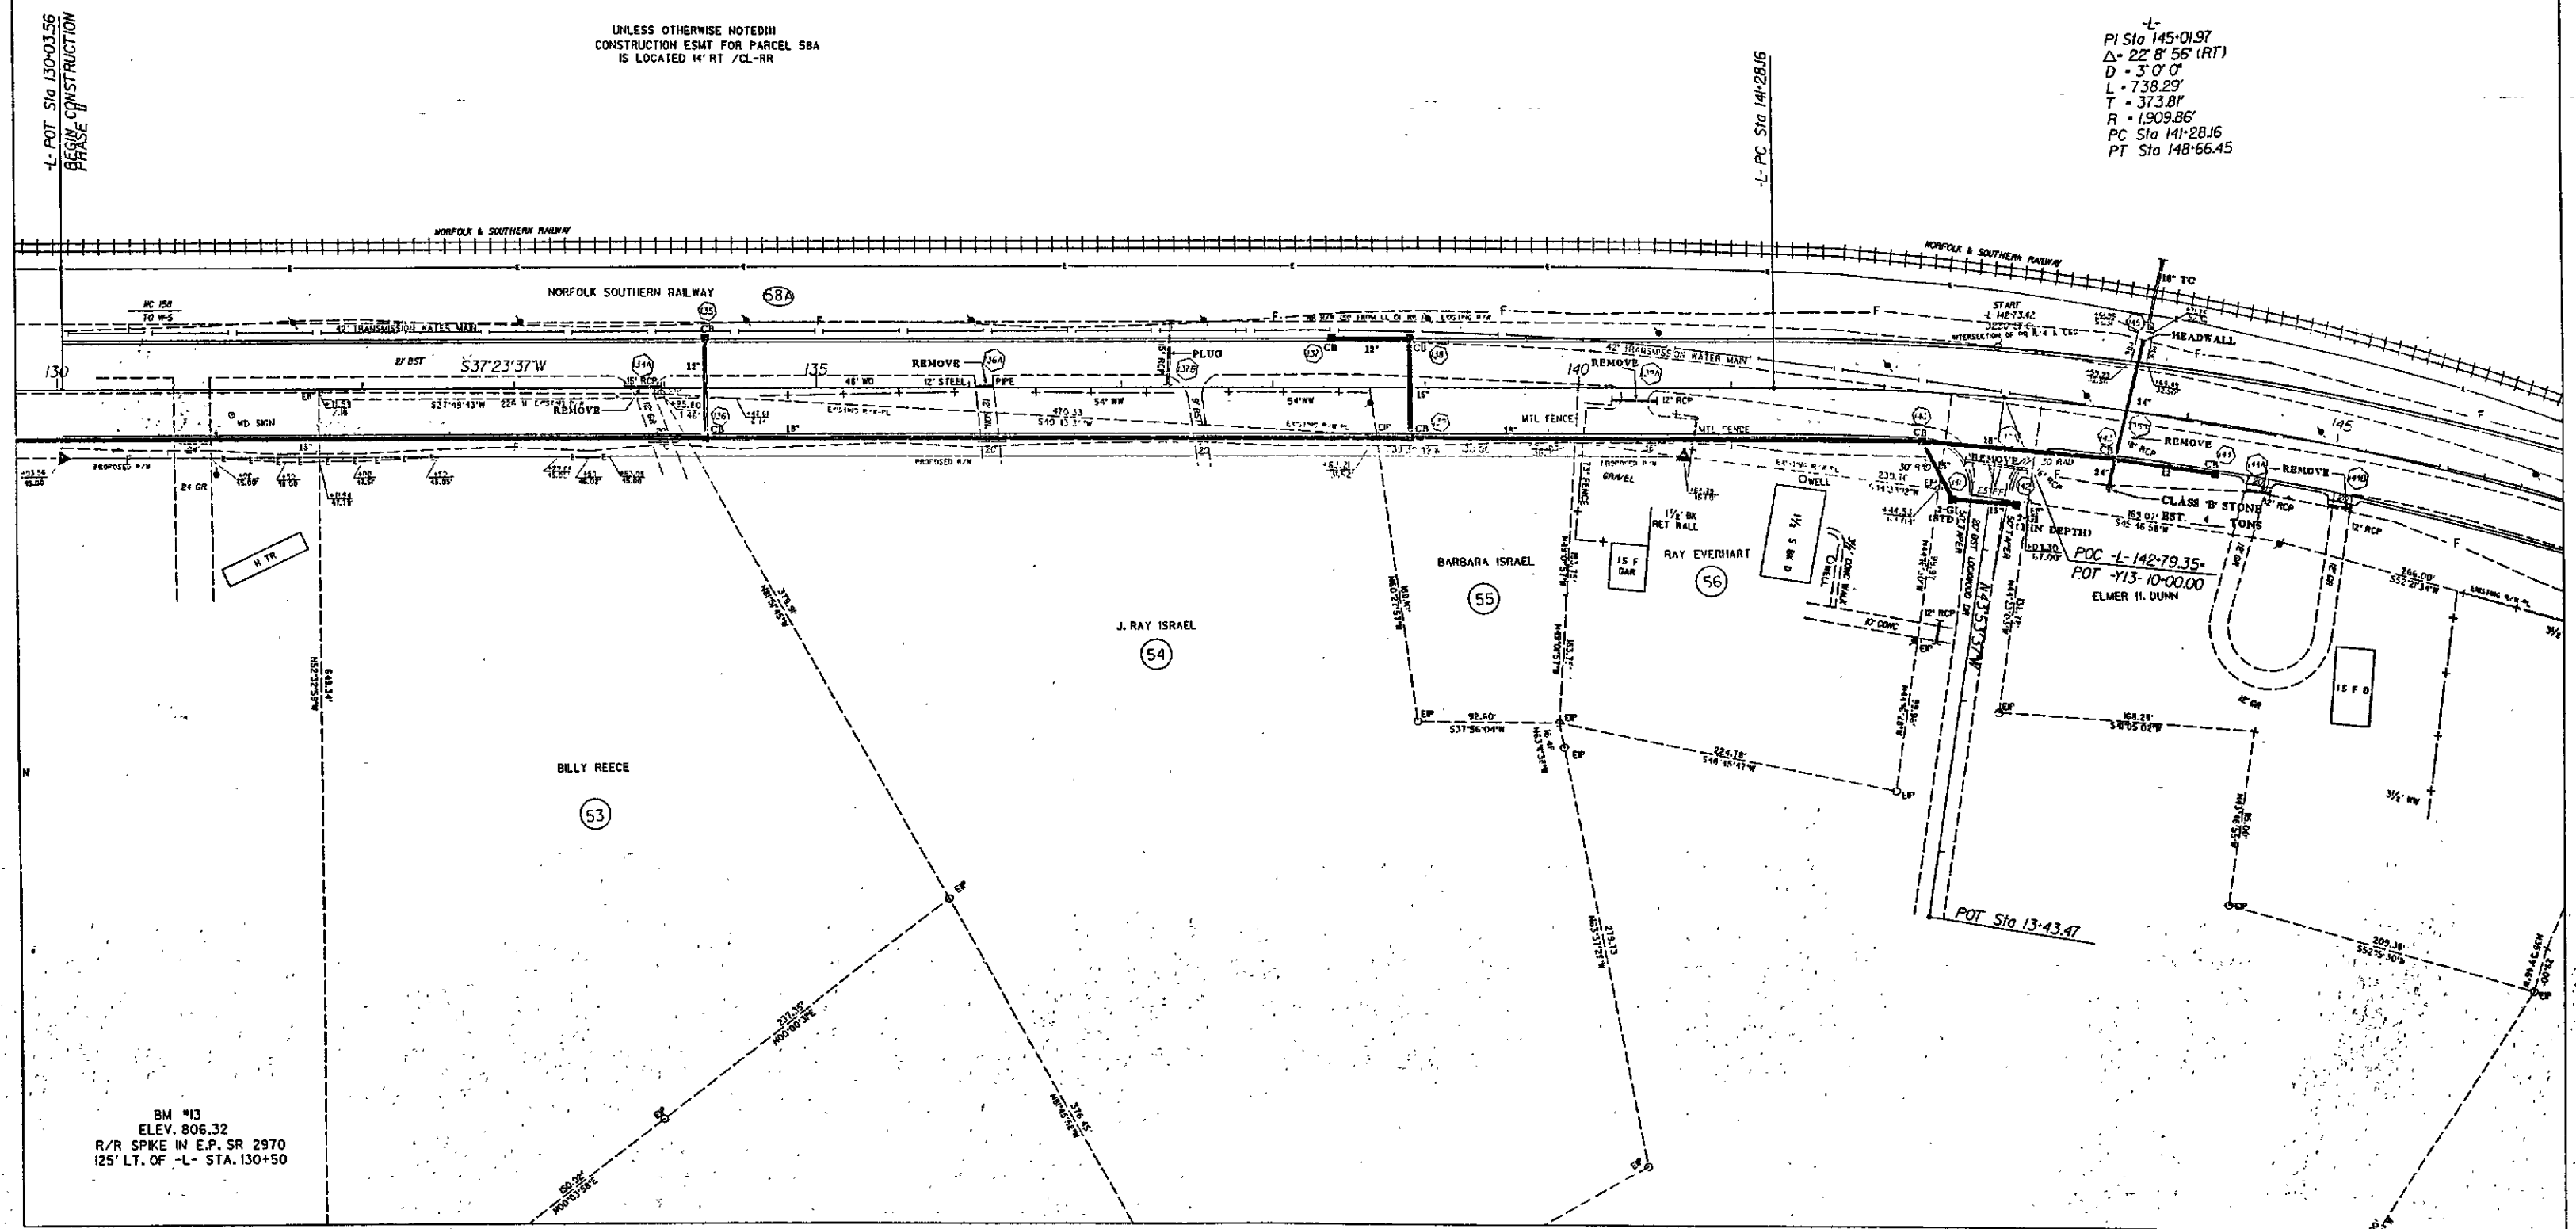


L-
PI Sta 145+01.97
Δ = 22' 8" 56" (RT)
D = 3' 0" 0"
L = 738.29'
T = 373.81'
R = 1909.86'
PC Sta 141+28.16
PT Sta 148+66.45

LE SEAS
REGISTERED
FORSTH CO

DEPARTMENT OF TRANSPORTATION
REGISTERED
FORSTH CO
PRESENTED FOR
RECORD
JANET BOTTOMS #5.000pd.

"STATE OF NORTH CAROLINA - COUNTY OF WAKE"
I, Janet Bottoms, do hereby certify that this is a true and correct copy
of the final plans for Project 9.8091812 identified as
Addendum 3 to the minutes on file in my office of the 2 day of April
19 93, Board of Transportation meeting. IN TESTIMONY WHEREOF, I have hereunto set
my hand this 12 day of April, 1993.

PROJ. REFERENCE NO.	SHEET NO.	TOTAL SHEETS
U-2311C	15	
STATE PROJ. NO.	F. A. PROJ. NO.	DESCRIPTION
98091812		

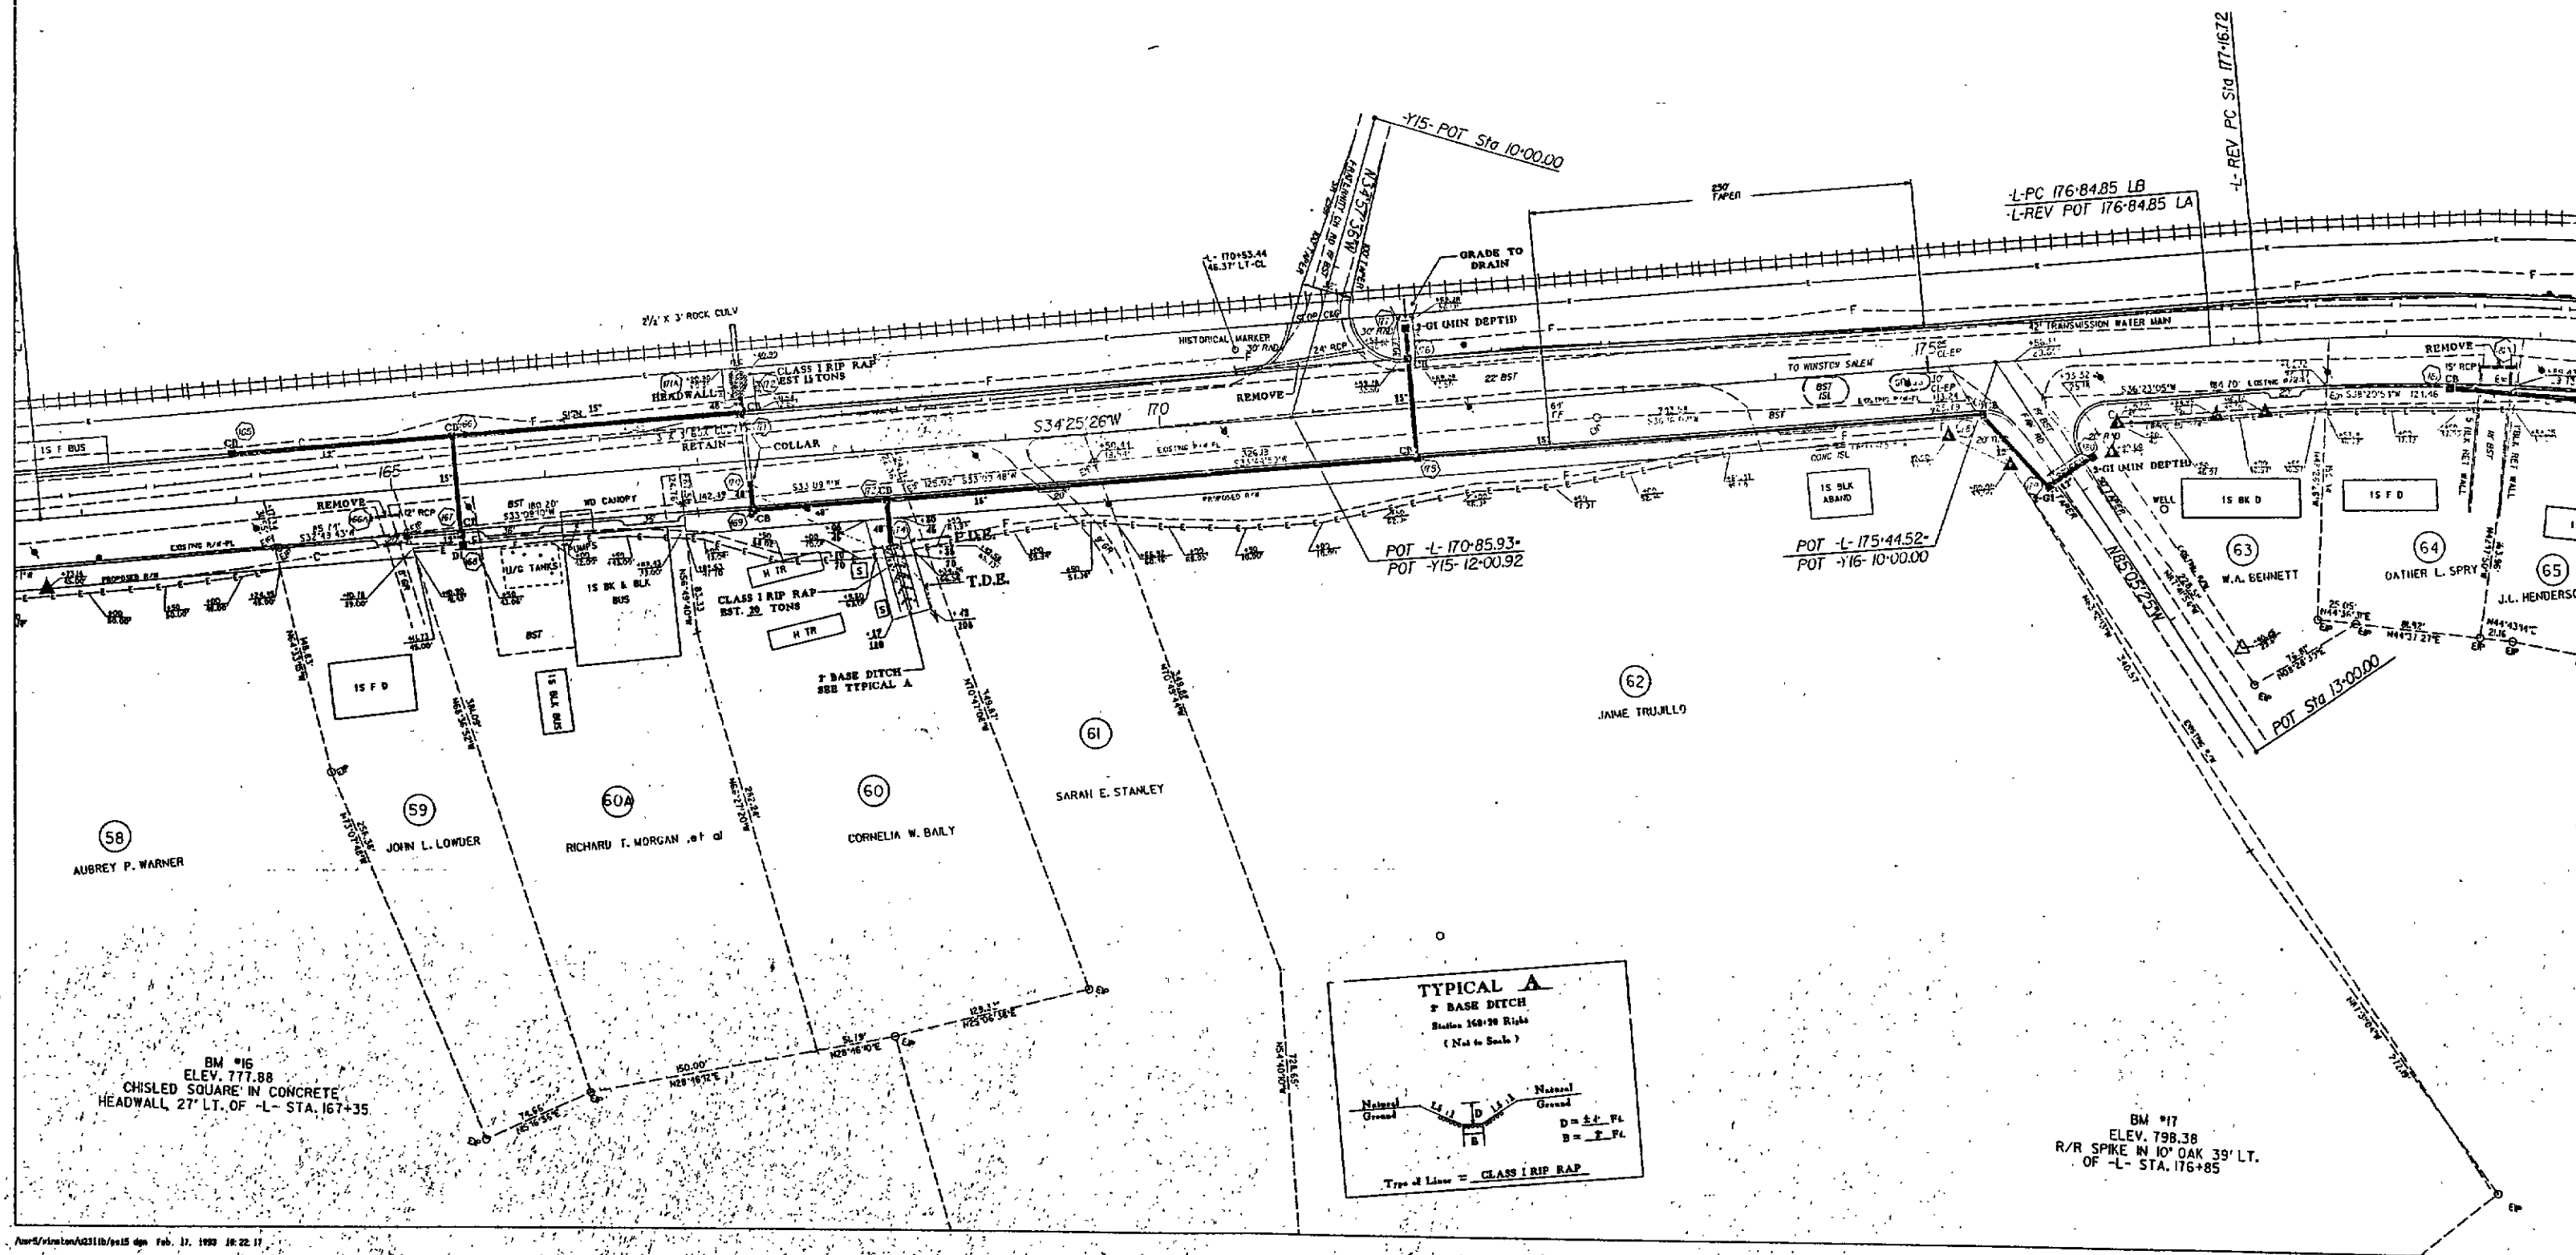


36. DEPARTMENT OF TRANSPORTATION
PRESIDENT
REGENT
Custodian of Minutes of Board of Transportation
[Signature]

"STATE OF NORTH CAROLINA - COUNTY OF WAKE"
 I, Matthew Wheeler, do hereby certify that this is a true and correct copy of the final plans for Project 3.003/812
 of Plan Sheet 15 to the minutes on file in my office of the 2 day of August
 Addendum 3 to the minutes on file in my office of the 2 day of August
 1993, Board of Transportation meeting. IN TESTIMONY WHEREOF, I have
 my hand this 12 day of April, 1993

PROJ. REFERENCE NO.	SHEET NO.	TOTAL SHEETS
U-2311C	16	
STATE PROJ. NO.	F.A. PROJ. NO.	DESCRIPTION
9.8091812		

UNLESS OTHERWISE NOTED!!
CONSTRUCTION ESMT FOR PARCEL 58A
IS LOCATED 14' RT /CL-RR

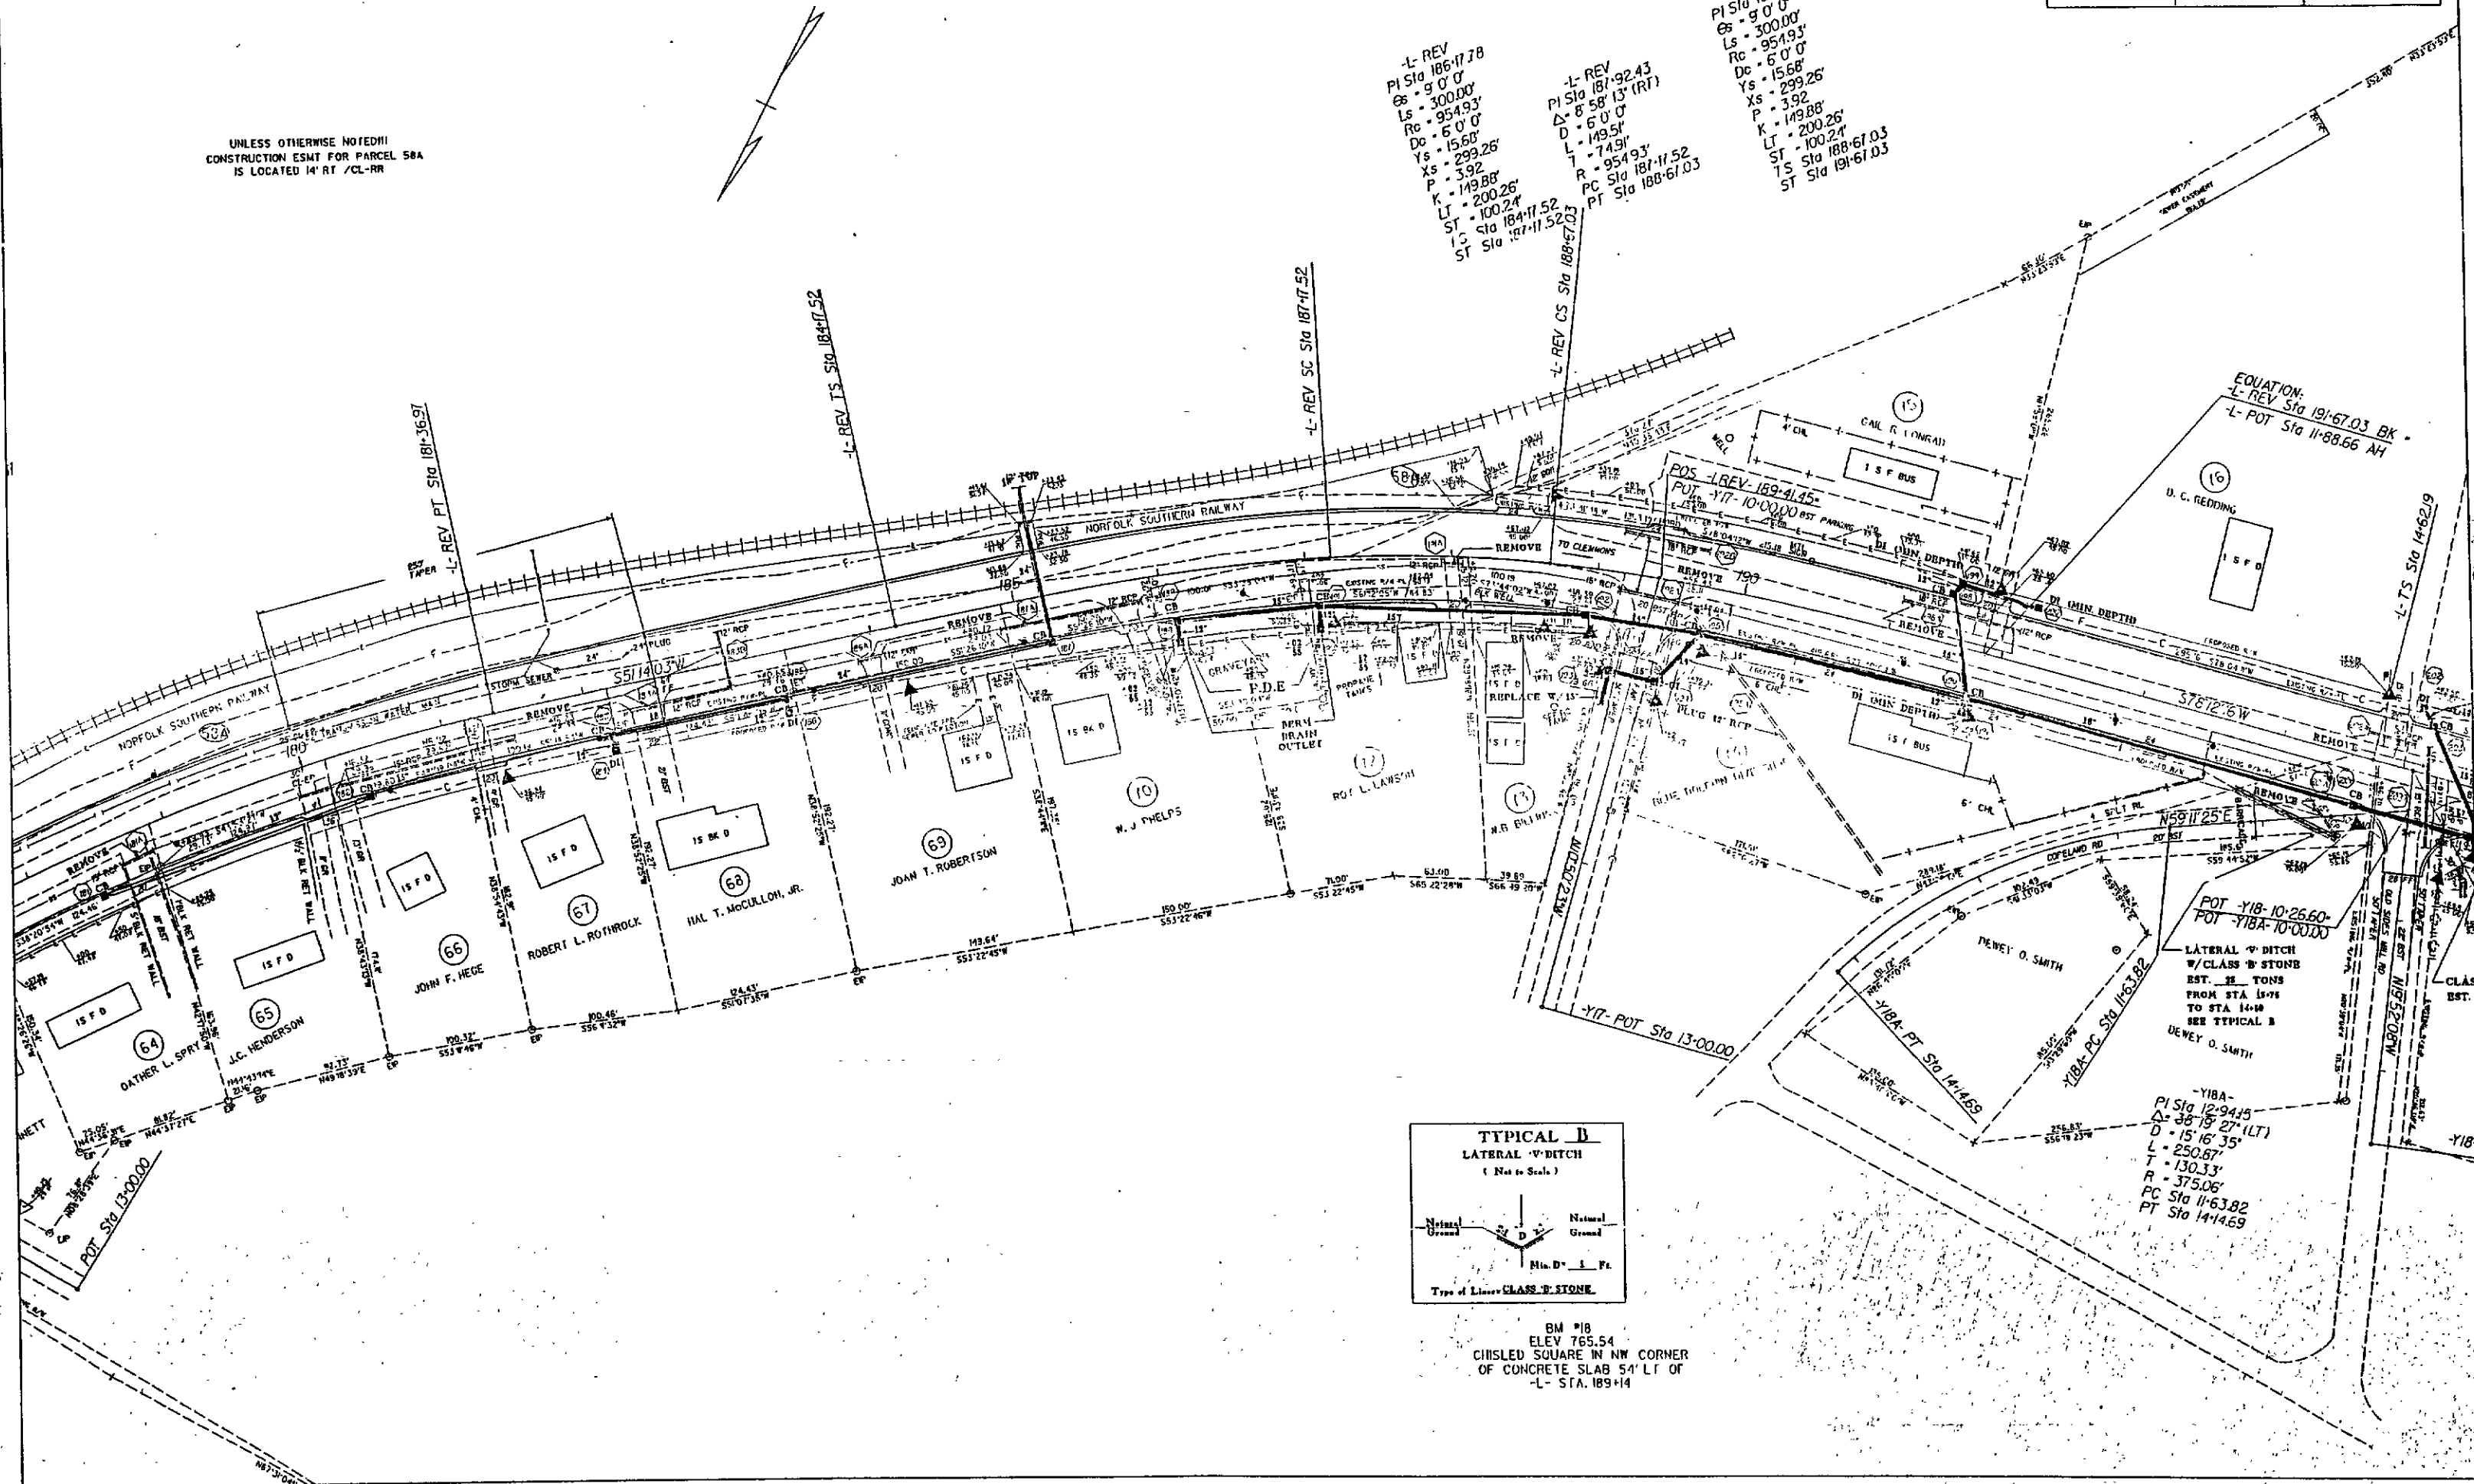


REGISTER OF DEEDS
FORSYTH CO. N.C.

STATE OF NORTH CAROLINA - COUNTY OF WAKE
I, *Janet Bottoms*, do hereby certify that this is a true and correct copy of the final plans for Project *9.8091812* to the minutes on file in my office of the *2* day of *April* 19*93*, Board of Transportation meeting. IN TESTIMONY WHEREOF, I have hereunto my hand this the *12* day of *April* 19*93*.

DEPARTMENT OF TRANSPORTATION
AND RECORDS
PRESENTED FOR
REGISTRATION
Custodian of Minutes of Board of Transportation
Janet Bottoms
#5.0000

93 APR 22 AM 34

-L-
PI Sta 41+47.09
 $\Delta = 7^{\circ} 27' 28''$ (RT)
D = 2' 0" 0"
L = 372.89'
T = 186.71'
R = 2,864.79'
PC Sta 39+60.38
PT Sta 43+33.27

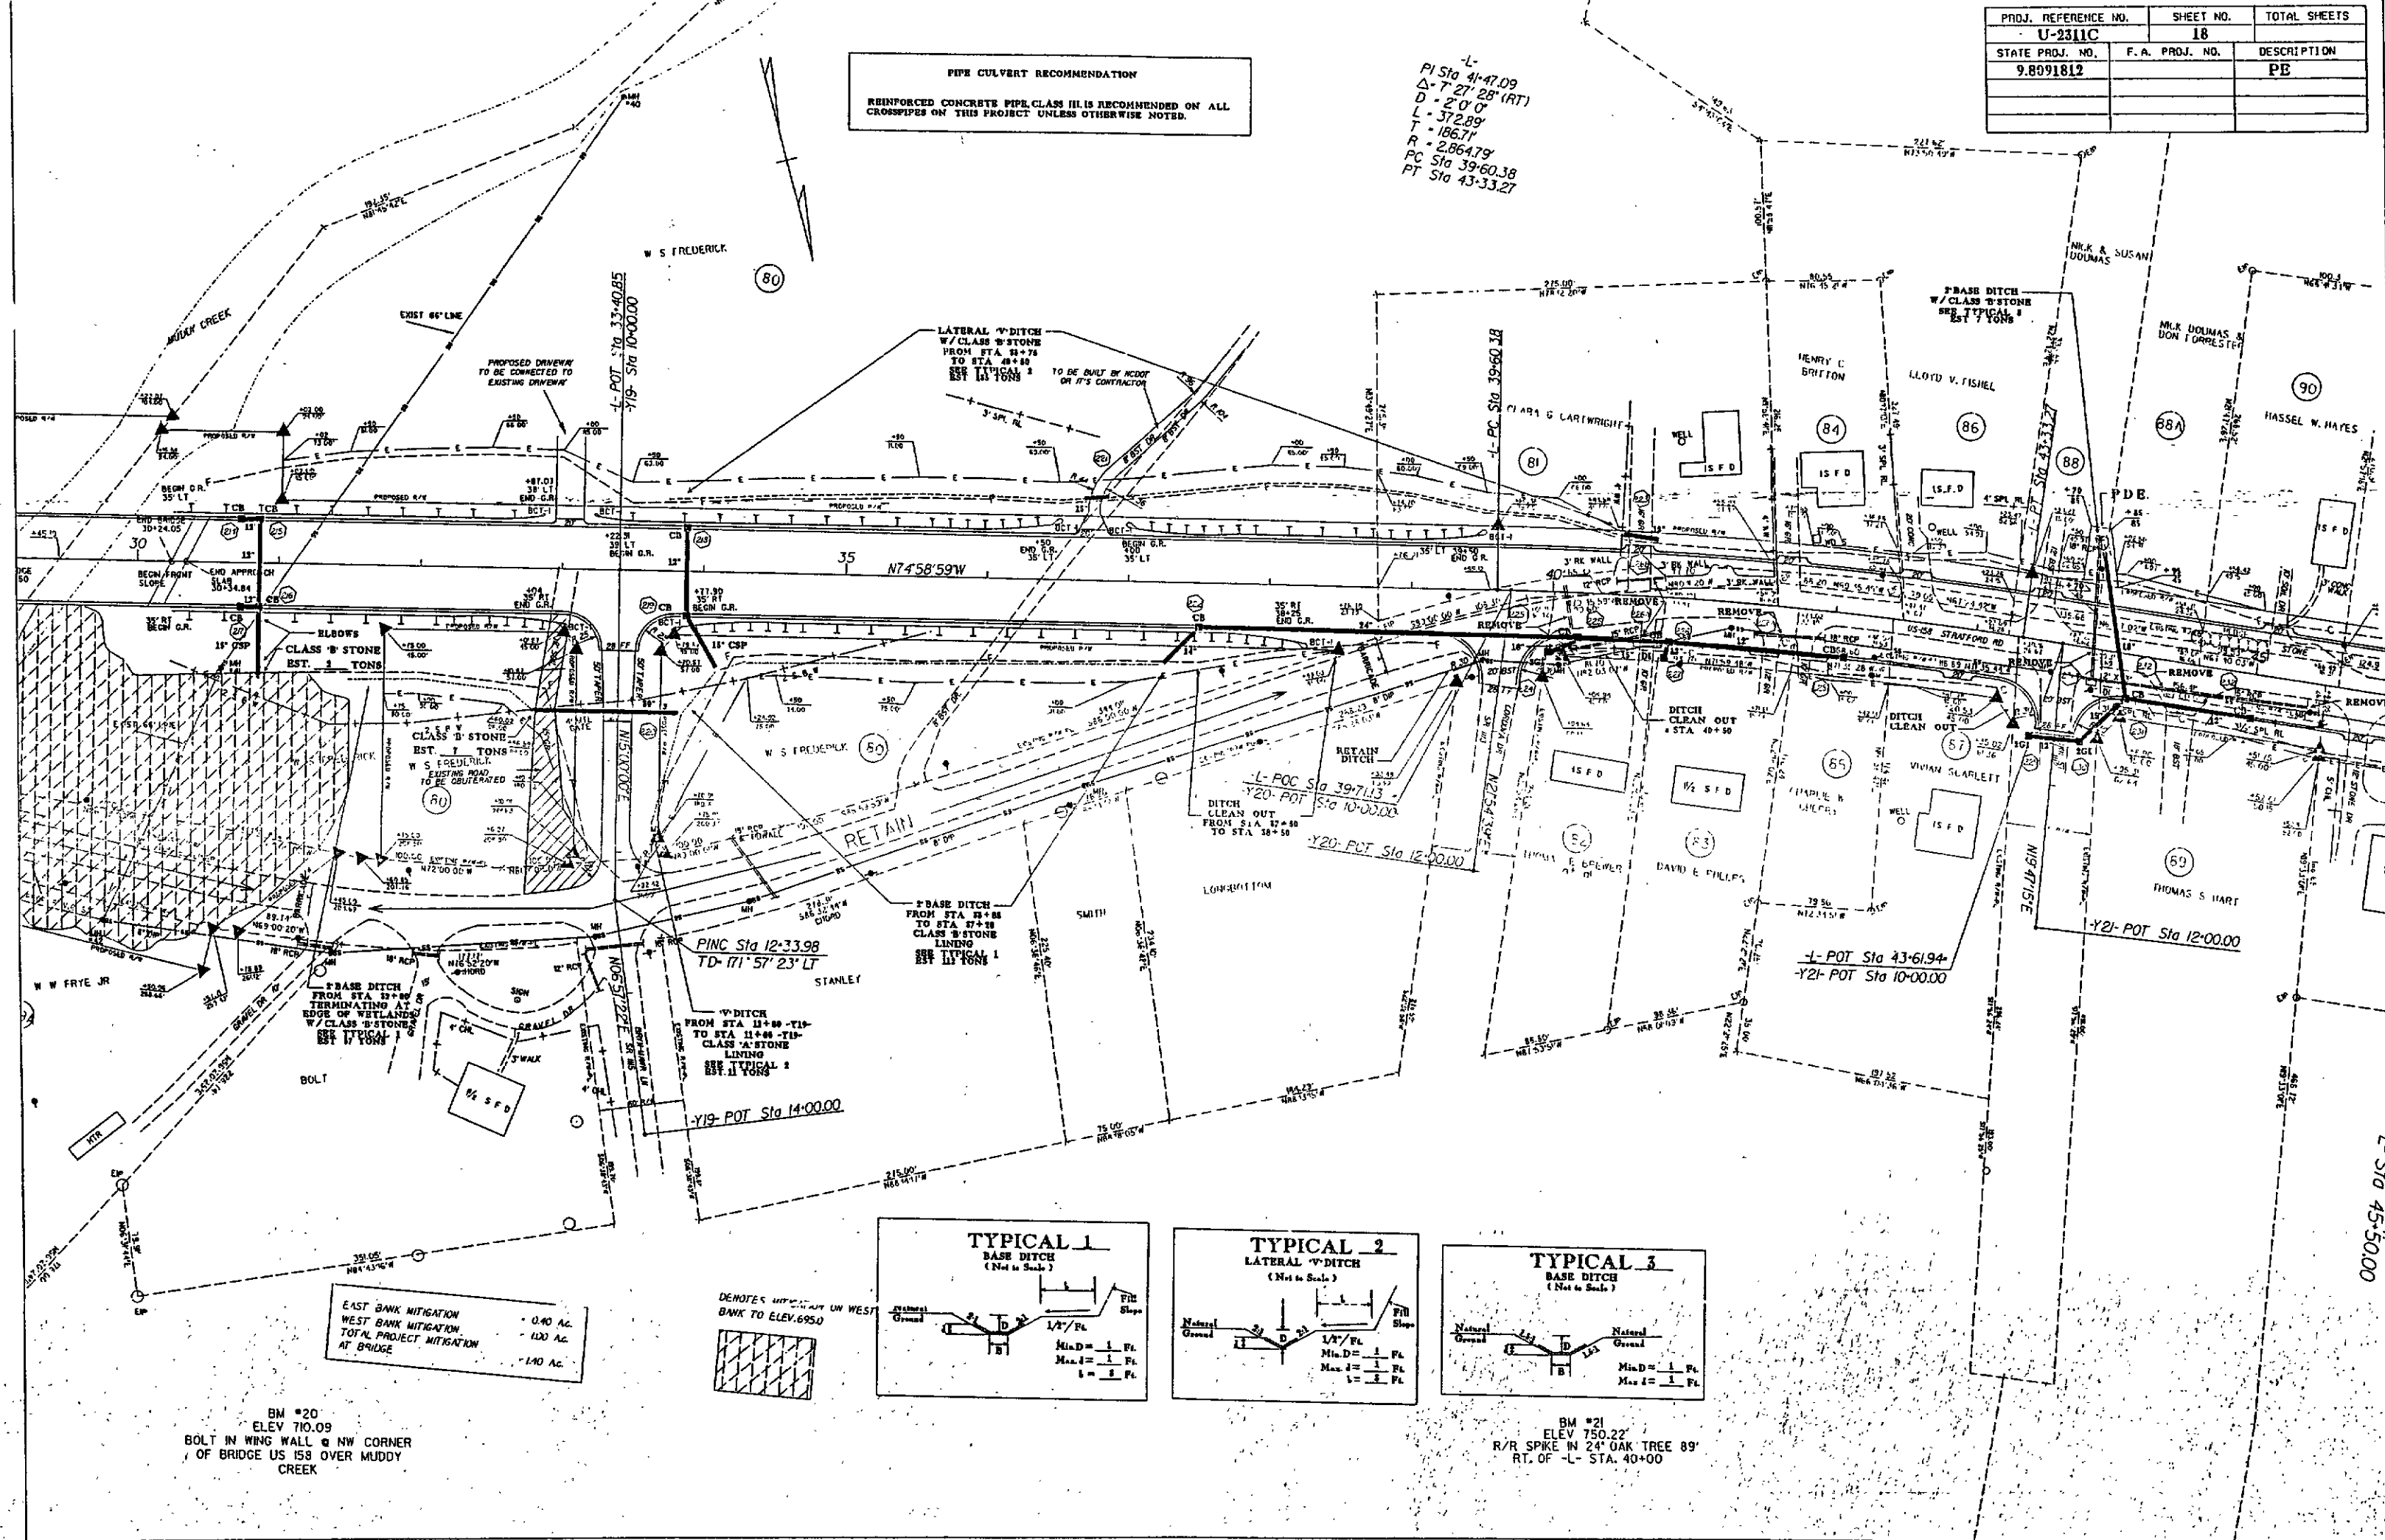

REGISTER OF DEEDS
FORSYTH CO. N.C.

93 APR 22 AM 1:30
DEPARTMENT OF TRANSPORTATION
REGISTRATION
CONFERENCE ROOM
Custodian of Minutes of Board of Transportation
J. B. [Signature]

"STATE OF NORTH CAROLINA - COUNTY OF WAKE"
 I, Ernest J. Hargis, Jr., do hereby certify that this is a true and correct copy
 of the final plans for Project 38091812 identified as
of the final plans for Project 38091812
 to the minutes on file in my office of April
3 to the minutes on file in my office of April
 Addendum 3 IN TESTIMONY WHEREOF, I have hereunto set
1993, Board of Transportation meeting, 1993
April

PRESENTED FOR Janet Bottoms \$5.00 P.D.

