


U-2311E

SEE SHEET I-A FOR INDEX OF SHEETS

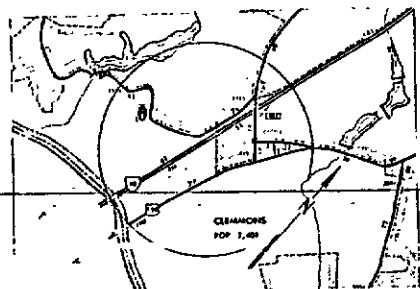

VICINITY MAP

STATE OF NORTH CAROLINA
DEPARTMENT OF TRANSPORTATION


PLAN AND PROFILE OF PROPOSED
STATE HIGHWAY
FORSYTH

LOCATION: FROM YADKIN RIVER BRIDGE TO A POINT
770 FEET PAST HARPER ROAD

TYPE OF WORK: GRADING, PAVING, CURB & GUTTER,
AND DRAINAGE

PROJECT NO.	ROAD NUMBER
9.8091812	SR 121F, SR 110T
SECONDARY ROAD	TANGLEWOOD PARK RD, CRAVELLAND RD,

PAR NO.	PROPERTY OWNER NAME	TOTAL ACRLAGE	ARLA TAKEN	ARLA REMAINING RIGHT	ARLA REMAINING LEFT	CONSTRUCTION LASEMENT	PERMANENT DRAINAGE LASEMENT	TEMPORARY DRAINAGE LASEMENT
201	FORSYTH COUNTY	152.13 AC	5.13 AC	147.00 AC		2.55 AC		
202	MINNIE L. CRAVELL	151A	130 AC	JA				

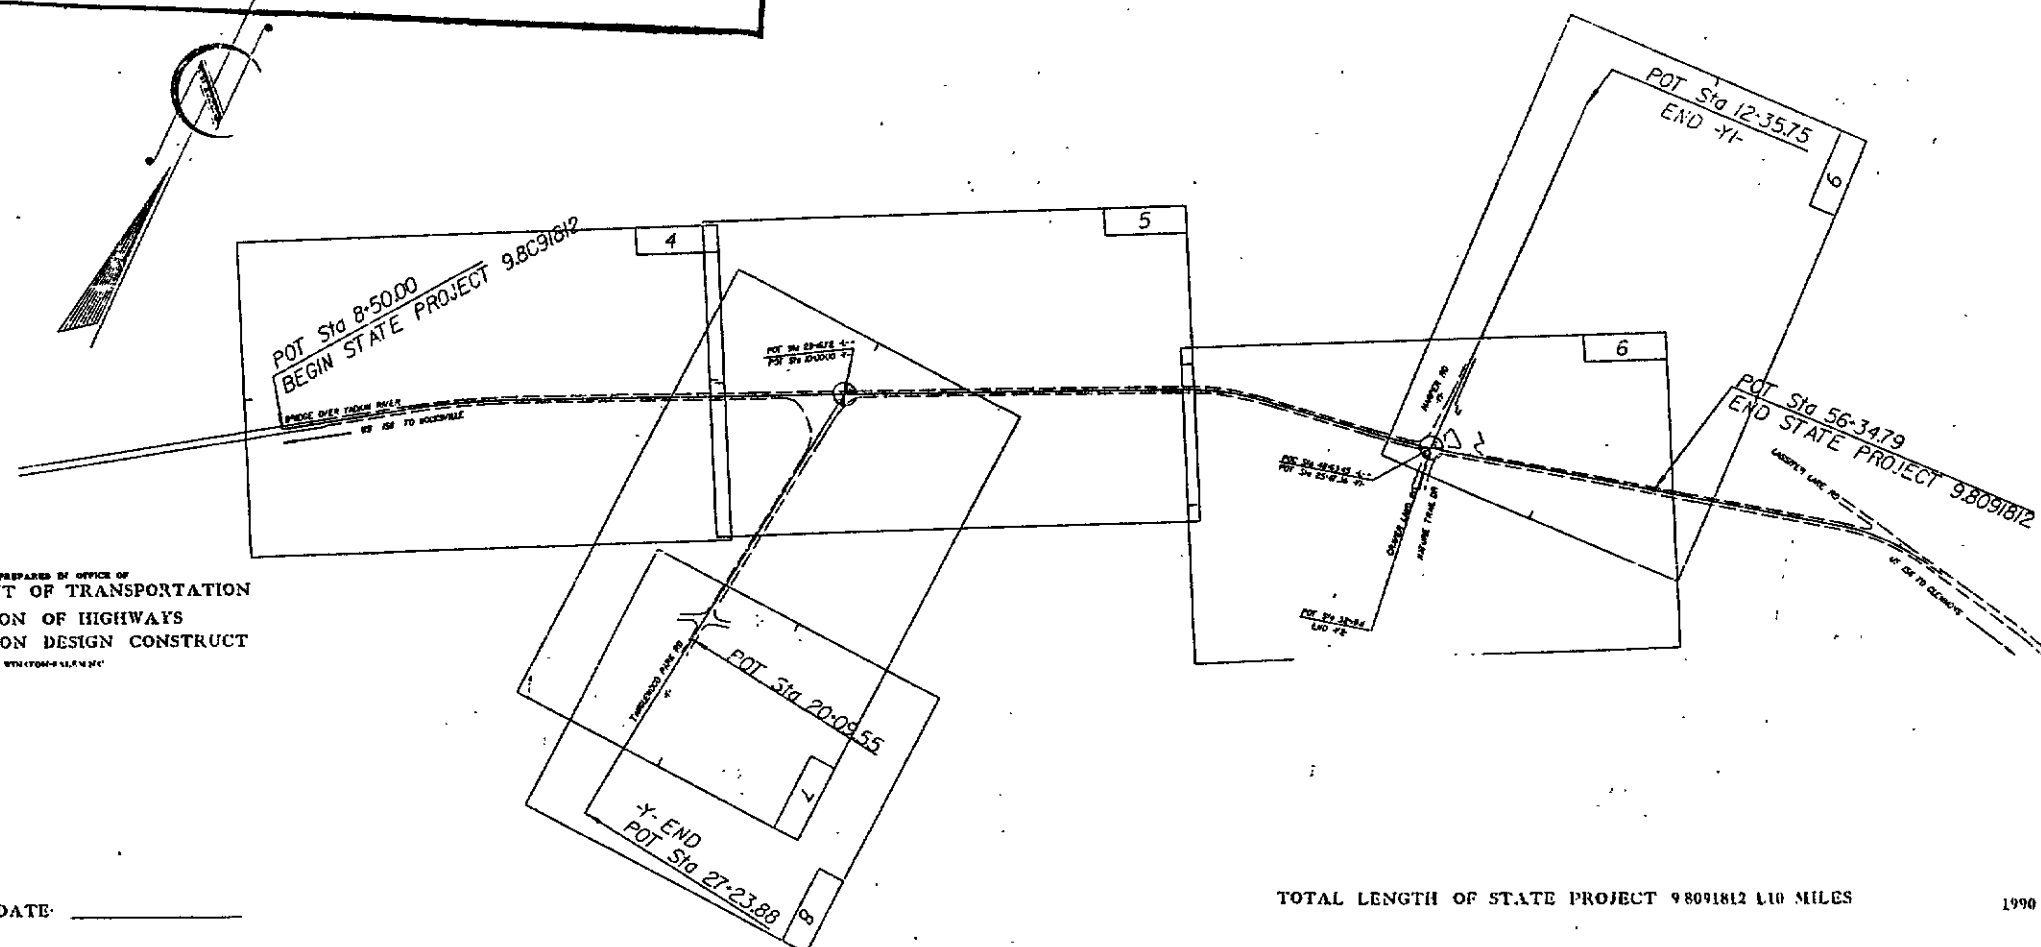


TOTAL LENGTH OF STATE PROJECT 9.8091812 1.10 MILES

1990 STANDARD SPECIFICATIONS

STATE	STATE PROJECT REFERENCE NO.	SHEET NO.	TOTAL SHEETS
N.C.	U-2311E	1	
STATE PROJ NO.	P.A. PROJ NO.	DESCRIPTION	
9.8091812			

CONVENTIONAL SYMBOLS

County Line	
City or Town Line	
Exist. Right of Way Line Marker	
Prop. Right of Way Line Marker	
(By Others)	
Prop. Right of Way Line Marker	
(By Contract)	
Exist. Control of Access Line	
Prop. Control of Access Line	
Property Line	
Easement Line	
Slope Stake Line	
Exist. Fence	
Prop. Woven Wire Fence	
Prop. Chain Link Fence	
Exist. Road	
Prop. Road	
Guardrail	
Survey Line	
Denotes Line Equality	
Bridge	
Calvert	
Railroad	
Woods	
Exist. Telephone Pole	
Prop. Telephone Pole	
Tower Pole and Line	
Exist. Power Pole	
Prop. Power Pole	
Sanitary Sewer Line	
Water Line	
Gas Line	
Prop. Wheelchair Ramp	

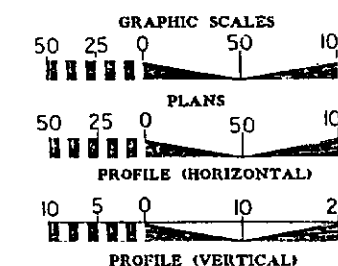

DESIGN DATA

ADT	1990 =	12,300
ADT	2010 =	22,800
DHV		10%
D		60%
T		3%
V		33-45 MPH

DIVISION OF HIGHWAYS
STATE OF NORTH CAROLINA

APPROVED: [Signature] DATE: [Date]

DEPARTMENT OF TRANSPORTATION
FEDERAL HIGHWAY ADMINISTRATION

"STATE OF NORTH CAROLINA - COUNTY OF WAKE"

do hereby certify that this is a true and correct copy of the final plans for Project 9.8091812 identified as Addendum 9 to the minutes on file in my office of the day of May 1993, Board of Transportation meeting. IN TESTIMONY WHEREOF, I have hereunto set my hand this the 11 day of May 1993.

Janet Bottoms \$5,000.00

PRESENTED FOR
REGISTRATION
AND RECORDED


REGISTERED
FORSYTH COUNTY

of Plan Sheet

Addendum

1993

my hand this the

 

DEPARTMENT OF TRANSPORTATION

DEPARTMENT OF TRANSPORTATION
Custodian of Minutes of Board of Transportation
RECORDED


PRESENTED FOR
REGISTRATION
JANET BOTTOMS
\$500.50

"STATE OF NORTH CAROLINA - COUNTY OF WAKE"

"STATE OF NORTH CAROLINA - COUNTY OF WAKE"
I, Sandrine J. Leung et al., do hereby certify that this is a true and correct copy
of Plan Sheet 9-8091812 of the final plans for Project 9-8091812 identified as
Addendum 9 to the minutes on file in my office of May
19 93, Board of Transportation meeting. IN TESTIMONY WHEREOF, I have hereunto set
my hand this the 17 day of May, 1993.

U-2311 E	5	7
STATE PROJ. NO.	P. A. PROJ. NO.	DESCRIPTION
9.8091812		

502

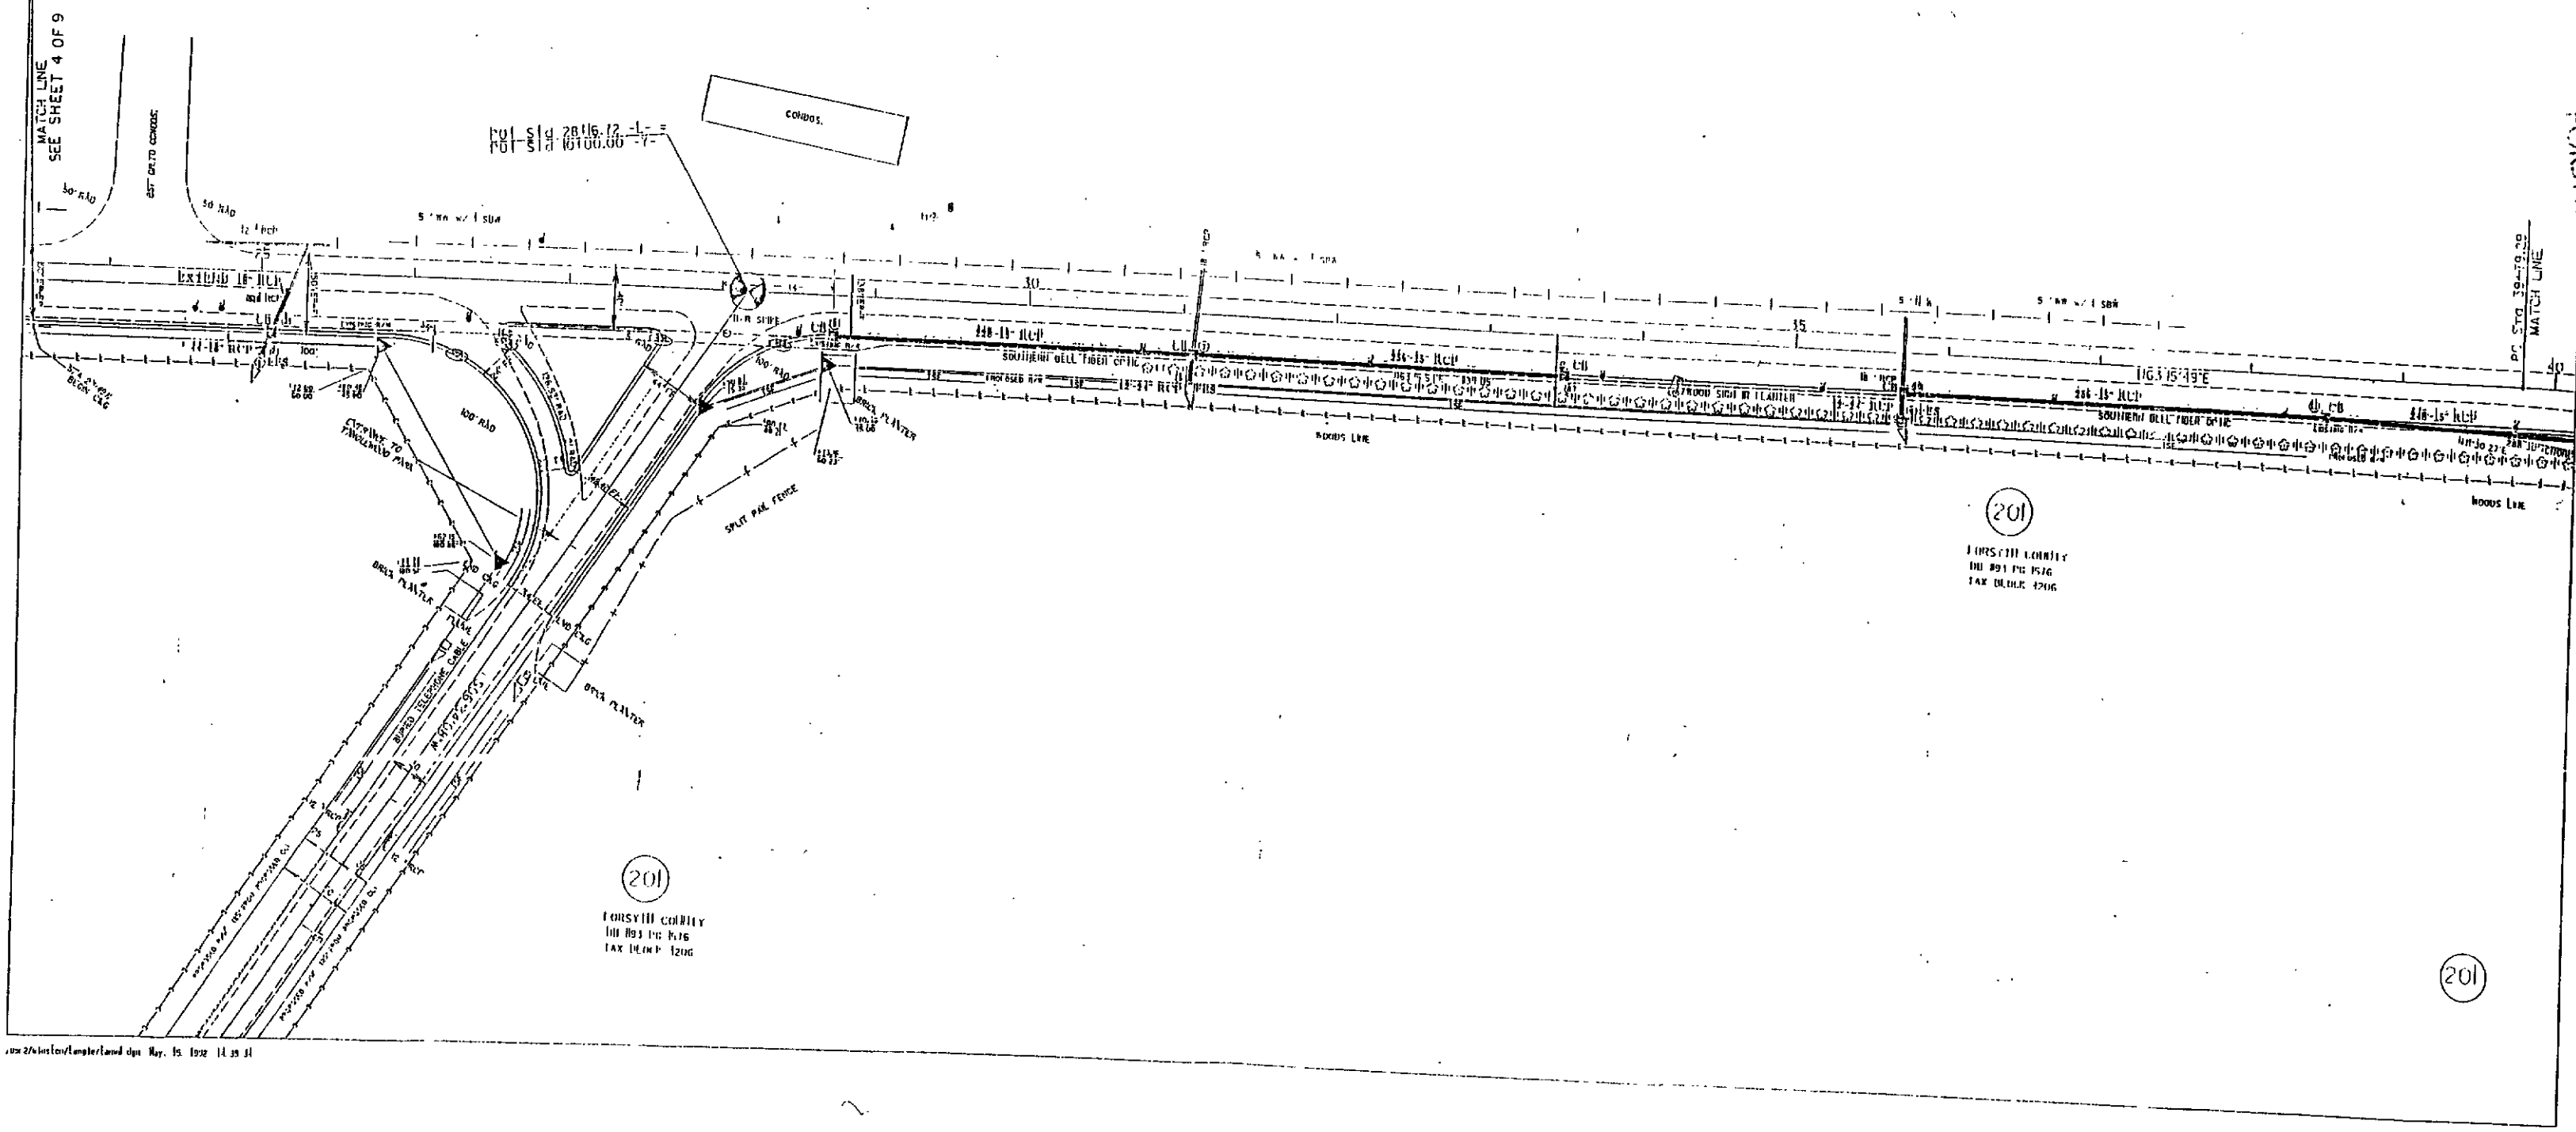


LE SPEAS
REGISTER OF DEEDS
FORSYTH CO. N.C.

STATE OF NORTH CAROLINA - COUNTY OF WAKE
I, Pauline W. Wright, do hereby certify that this is a true and correct copy of the final plans for Project 9.8091812 identified as as identified as May to the minutes on file in my office of the 7 day of May 1993, Board of Transportation meeting. IN TESTIMONY WHEREOF, I have hereunto set my hand this the 17 day of May, 1993.

PRESENTED FOR
REGISTRATION
AND RECORDING
Custodian of Minutes of Board of Transportation
Pauline W. Wright
Janet Bottoms
\$5.000

503

PI Sta 41+04.95
D = 17' 17" 20' (RT)
L = 6' 55' 49"
T = 249.47'
R = 125.69'
PC Sta 39+79.29
PT Sta 42+28.76

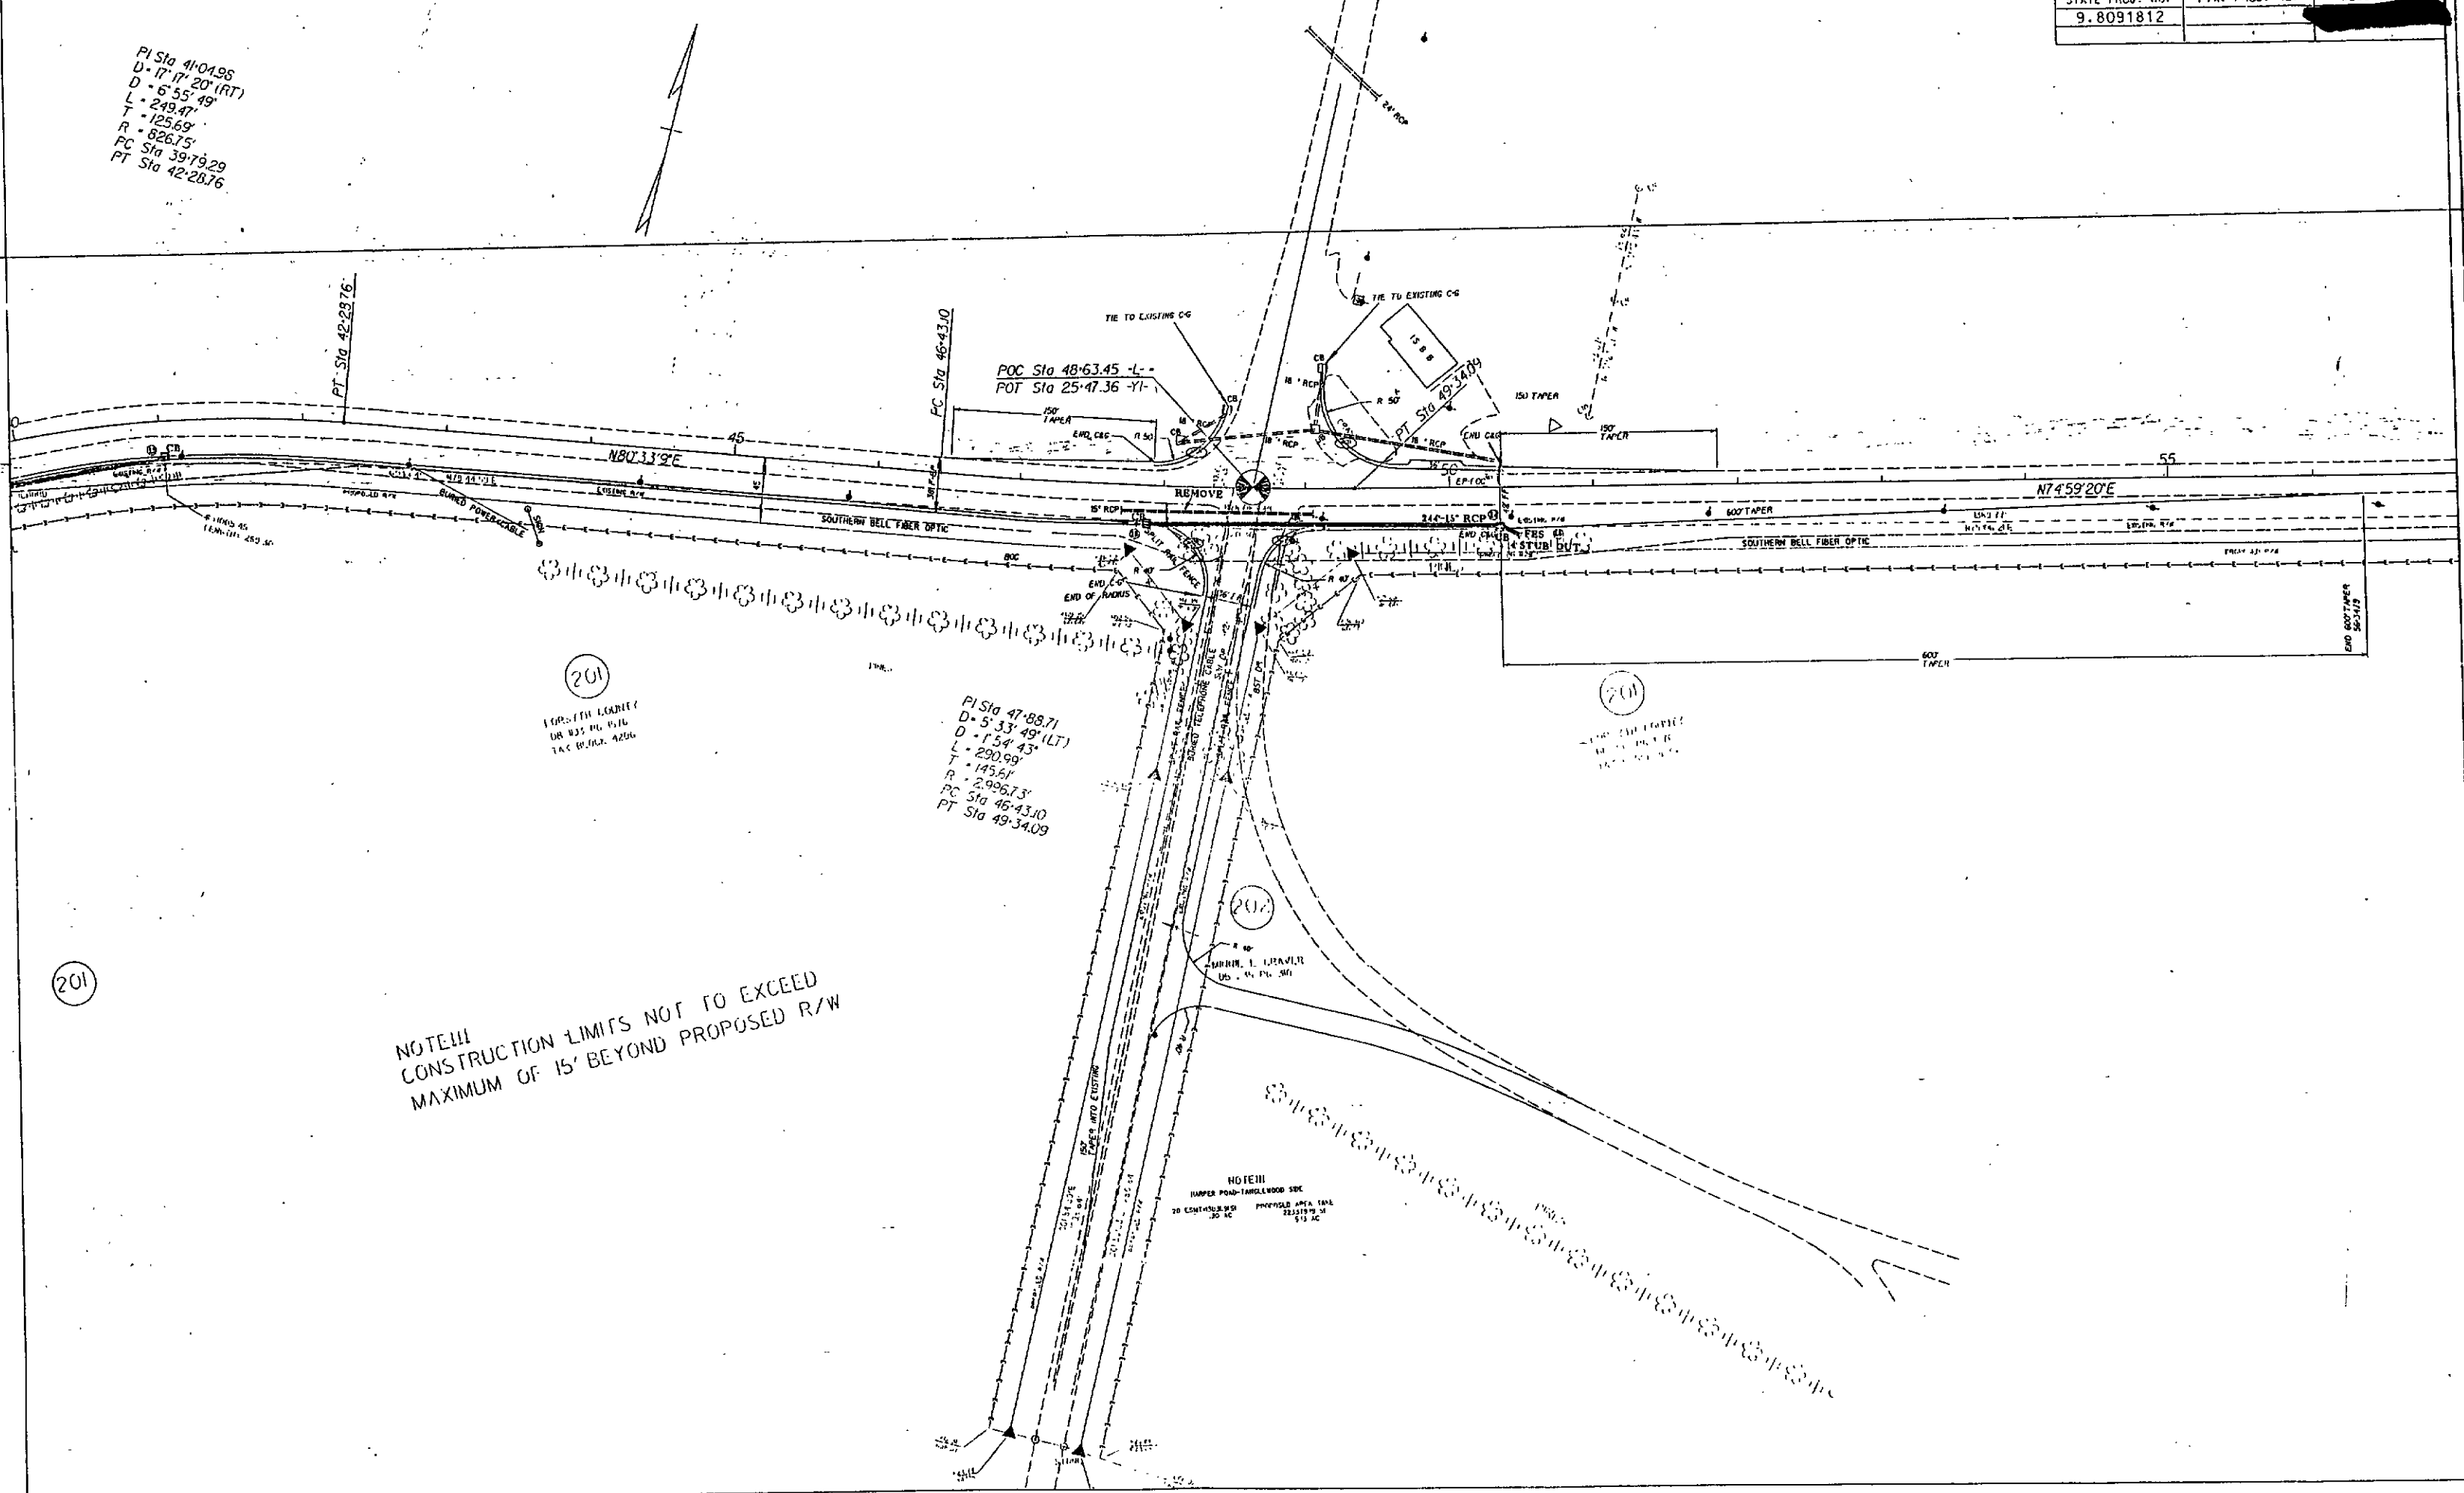

NOTE!!!
CONSTRUCTION LIMITS NOT TO EXCEED
MAXIMUM OF 15' BEYOND PROPOSED R/W

NOTE!!!
HUPPER POND-TANWOOD SEC
20 CONTAINERS 20 AC
PROVIDED AREA 1996
23.13 AC
511 AC

DEPARTMENT OF TRANSPORTATION
REGISTER OF DEEDS
FORSAITH CO. N.C.

PRESENTED FOR
REGISTRATION
AND RECORDED

DEPARTMENT OF TRANSPORTATION
REGISTER OF DEEDS
FORSAITH CO. N.C.


REGISTERED
MAY 27 1993
IDENTIFIED BY
MAY 27 1993

STATE OF NORTH CAROLINA - COUNTY OF WAKE
I, Janet Bottoms, do hereby certify that this is a true and correct copy of the final plans for Project 4.8091812 of the minutes on file in my office of the Board of Transportation meeting. IN TESTIMONY WHEREOF, I have hereunto set my hand this 17 day of May, 1993.

Addressed to the minutes on file in my office of the Board of Transportation meeting. IN TESTIMONY WHEREOF, I have hereunto set my hand this 17 day of May, 1993.

Janet Bottoms
\$5,000.00

504

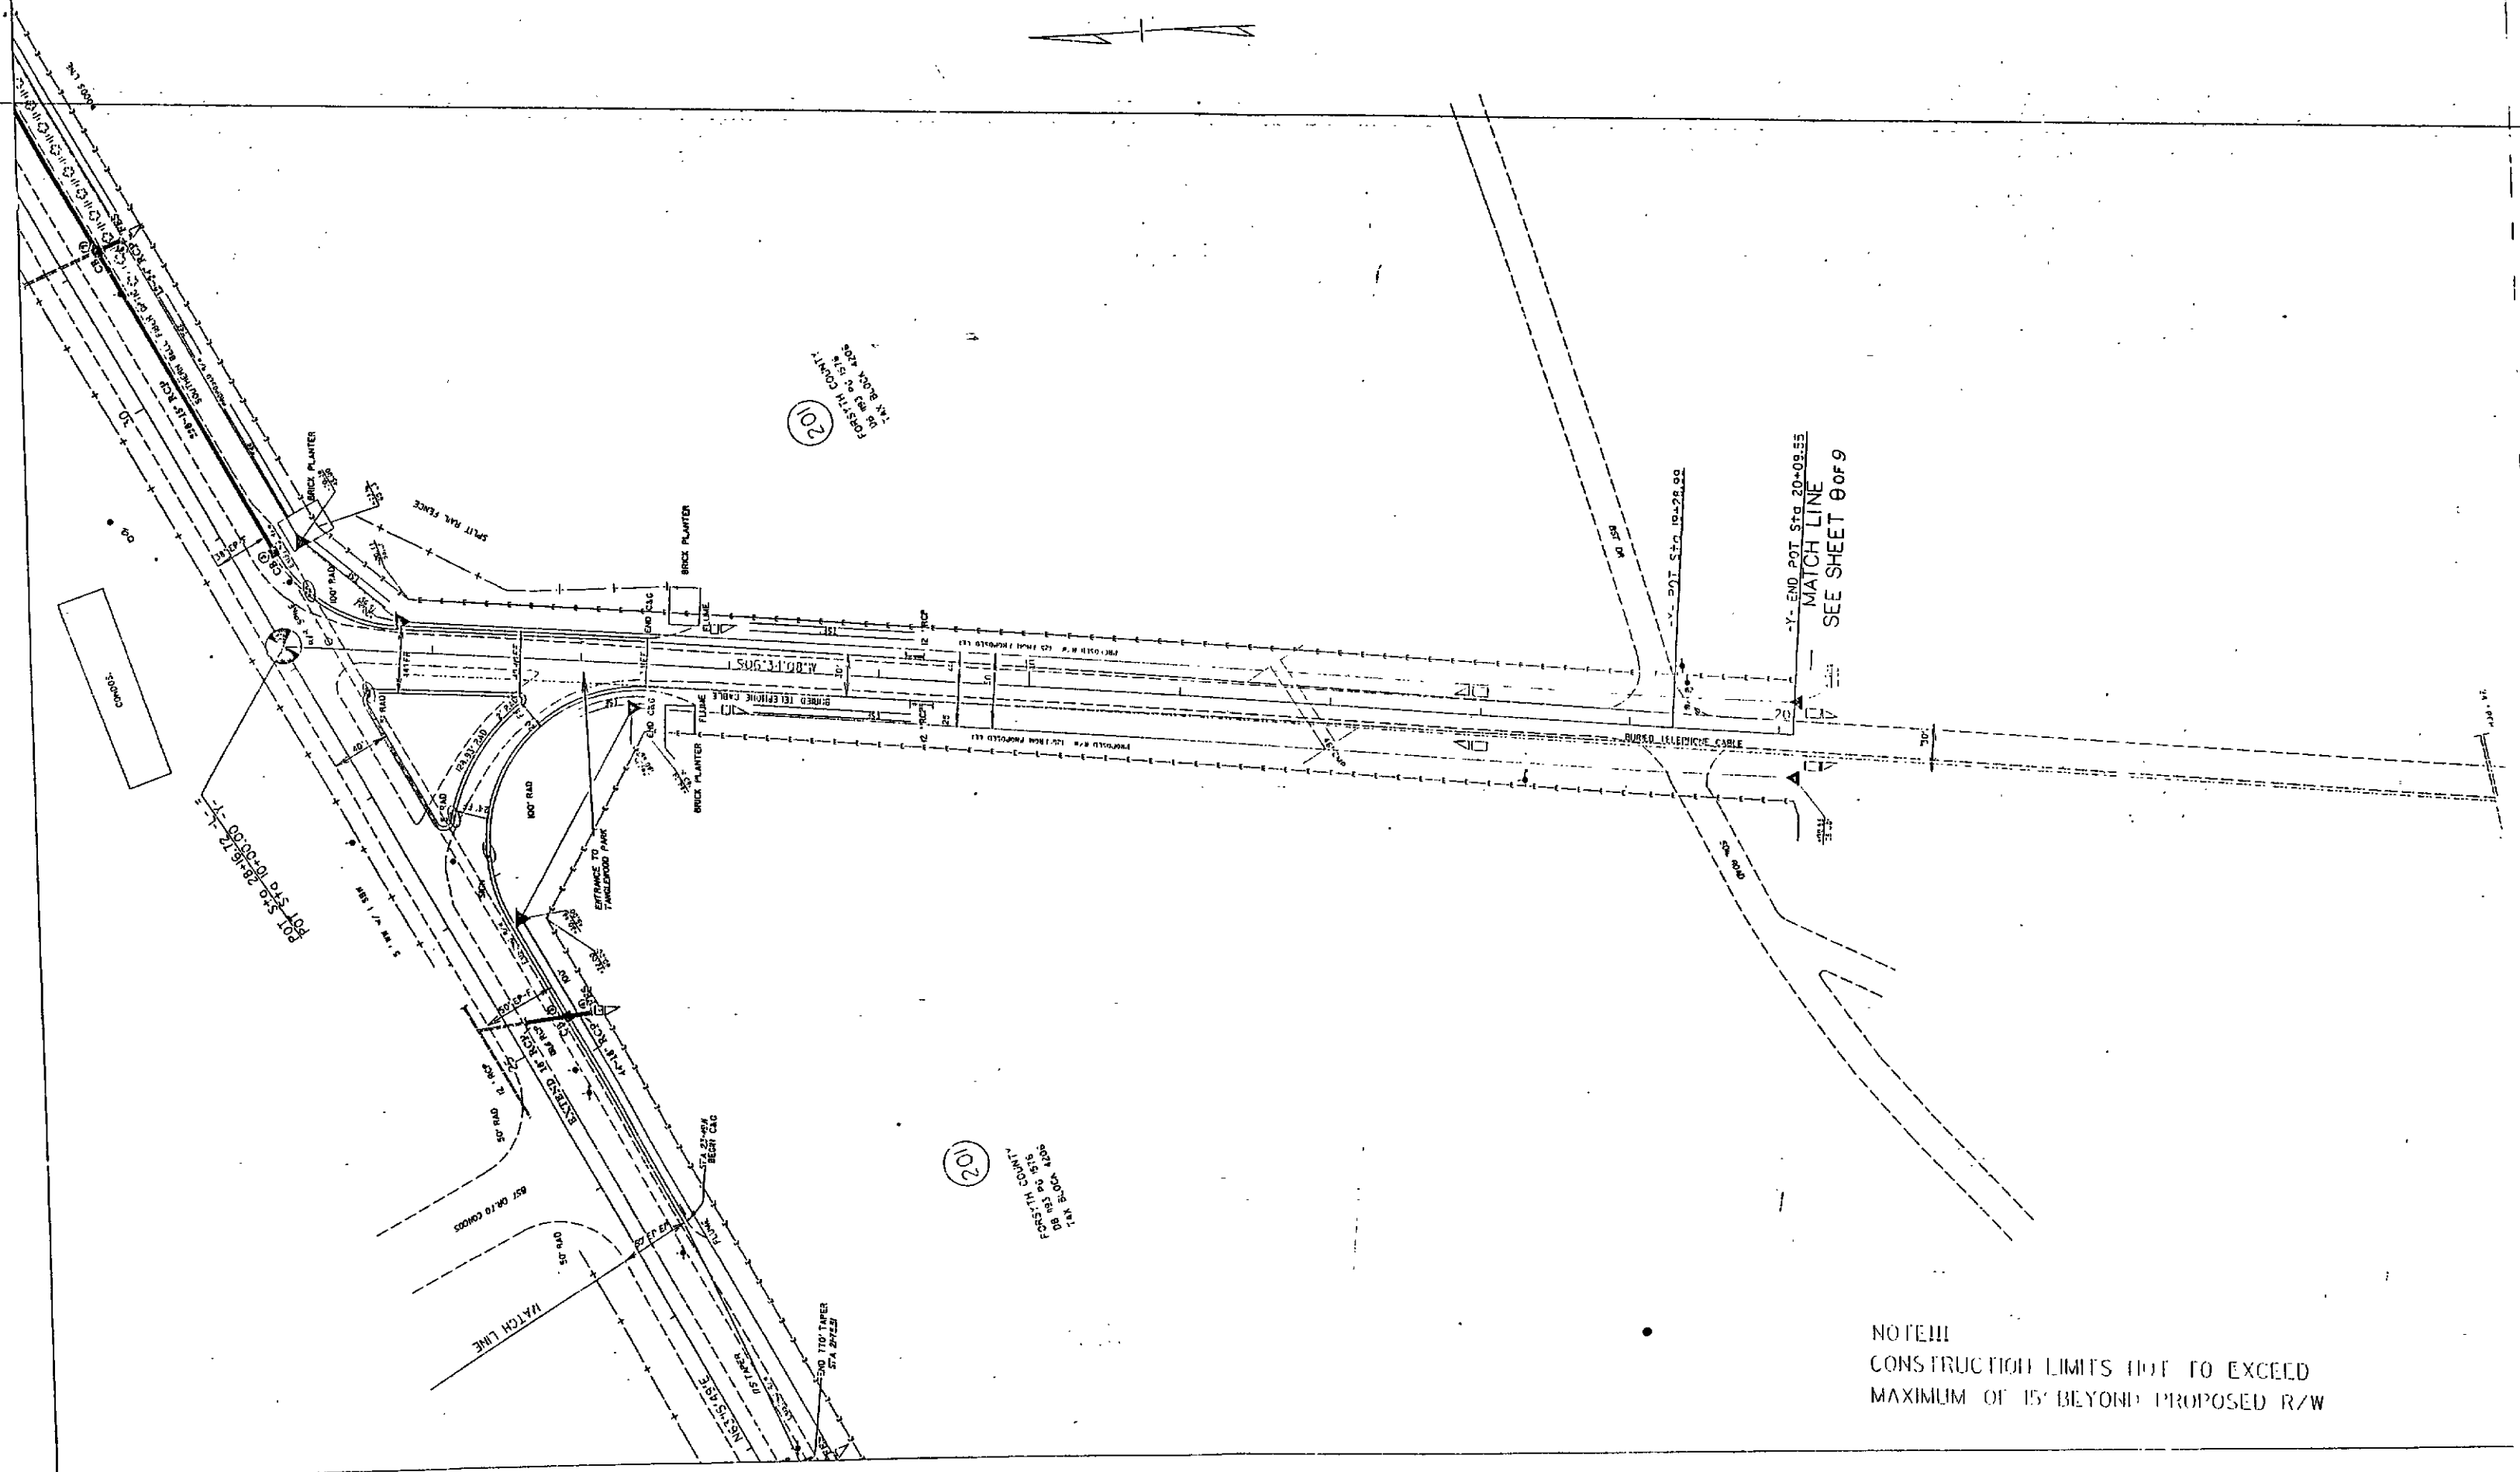

NOTE III
CONSTRUCTION LIMITS NOT TO EXCEED
MAXIMUM OF 15' BEYOND PROPOSED R/W

L.E. SPEAS
REGISTERED FOR DEEDS
FORSYTH CO. N.C.


STATE OF NORTH CAROLINA - COUNTY OF WAKE
I, Janet Bottoms, do hereby certify that this is a true and correct copy
of Plan Sheet 9.8091812 of the final plans for Project 9.8091812
Addendum 9 to the minutes on file in my office of the 17 day of May
19 93, Board of Transportation meeting. IN TESTIMONY WHEREOF, I have hereunto
my hand this the 17 day of May, 19 93.

PRESENTED FOR
REGISTRATION
DEPARTMENT OF TRANSPORTATION
93 MAY 27 P12.44
Identified as
Custodian of Minutes of Board of Transportation
Janet Bottoms
\$5000.00

505

201

FORSYTH COUNTY
DB 1193 PG 157G
TAX BLOCK 4206

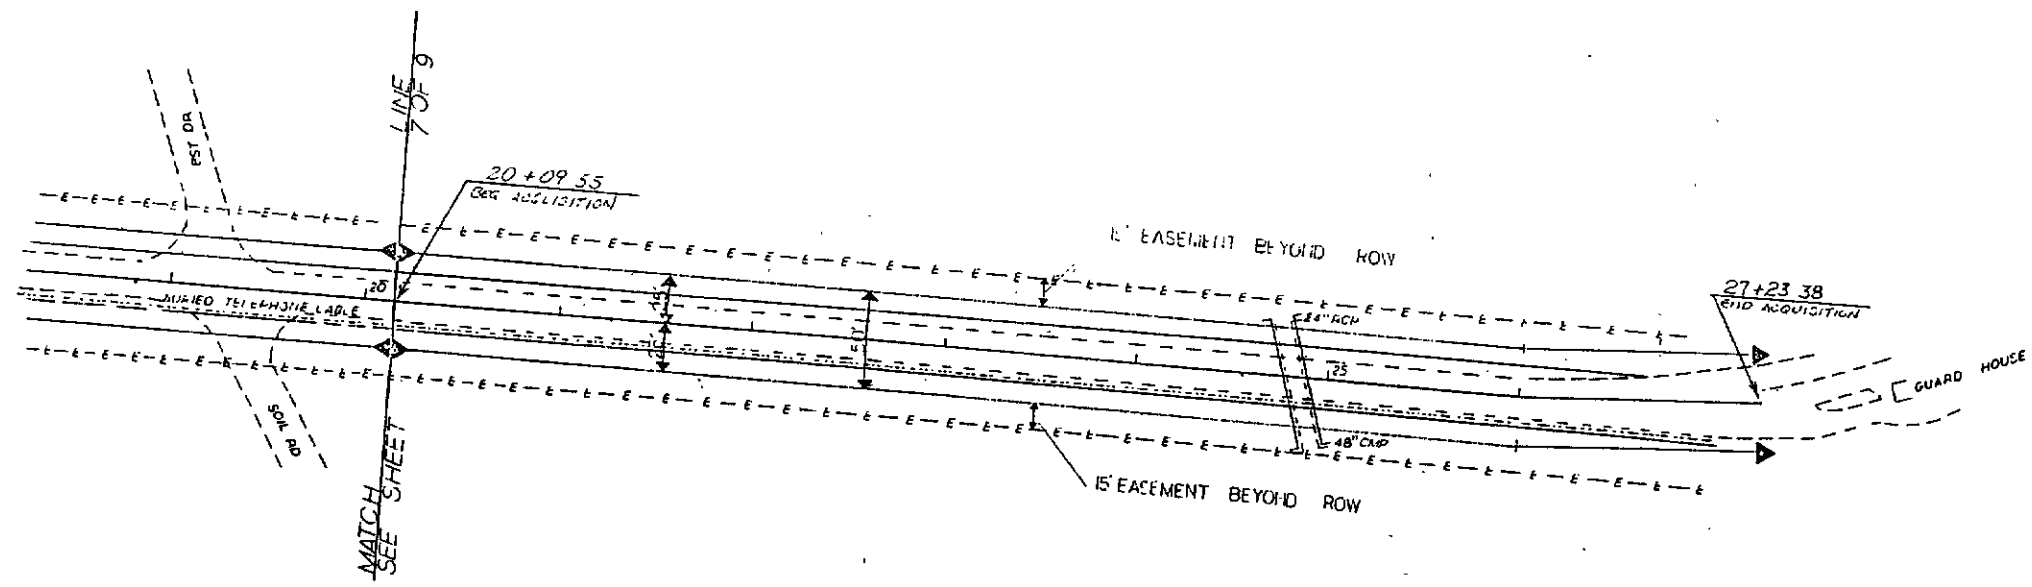


REGISTER OF DEEDS
FORSYTH CO. N.C.

93 MAY 27 PM 2:44

TANGLEWOOD PARK ENTRANCE		
U-2311 E		
SCALE: 1" = 50'	APPROVED BY:	DRAWN BY: L.P.
DATE: 2-3-93	M.C. SHAFFNER	
U.S. 158 AT TANGLEWOOD		
DRAWING NUMBER:		8 OF 9

STATE OF NORTH CAROLINA - COUNTY OF WAKE
I, Janet Bottom, do hereby certify that this is a true and correct copy of the final plans for Project U-2311 E to the minutes on file in my office of the 17 day of May, 1993. Board of Transportation meeting. IN TESTIMONY WHEREOF, I have hereunto set my hand this 17 day of May, 1993.

DEPARTMENT OF TRANSPORTATION
Janet Bottom
Custodian of Minutes of Board of Transportation
#5000

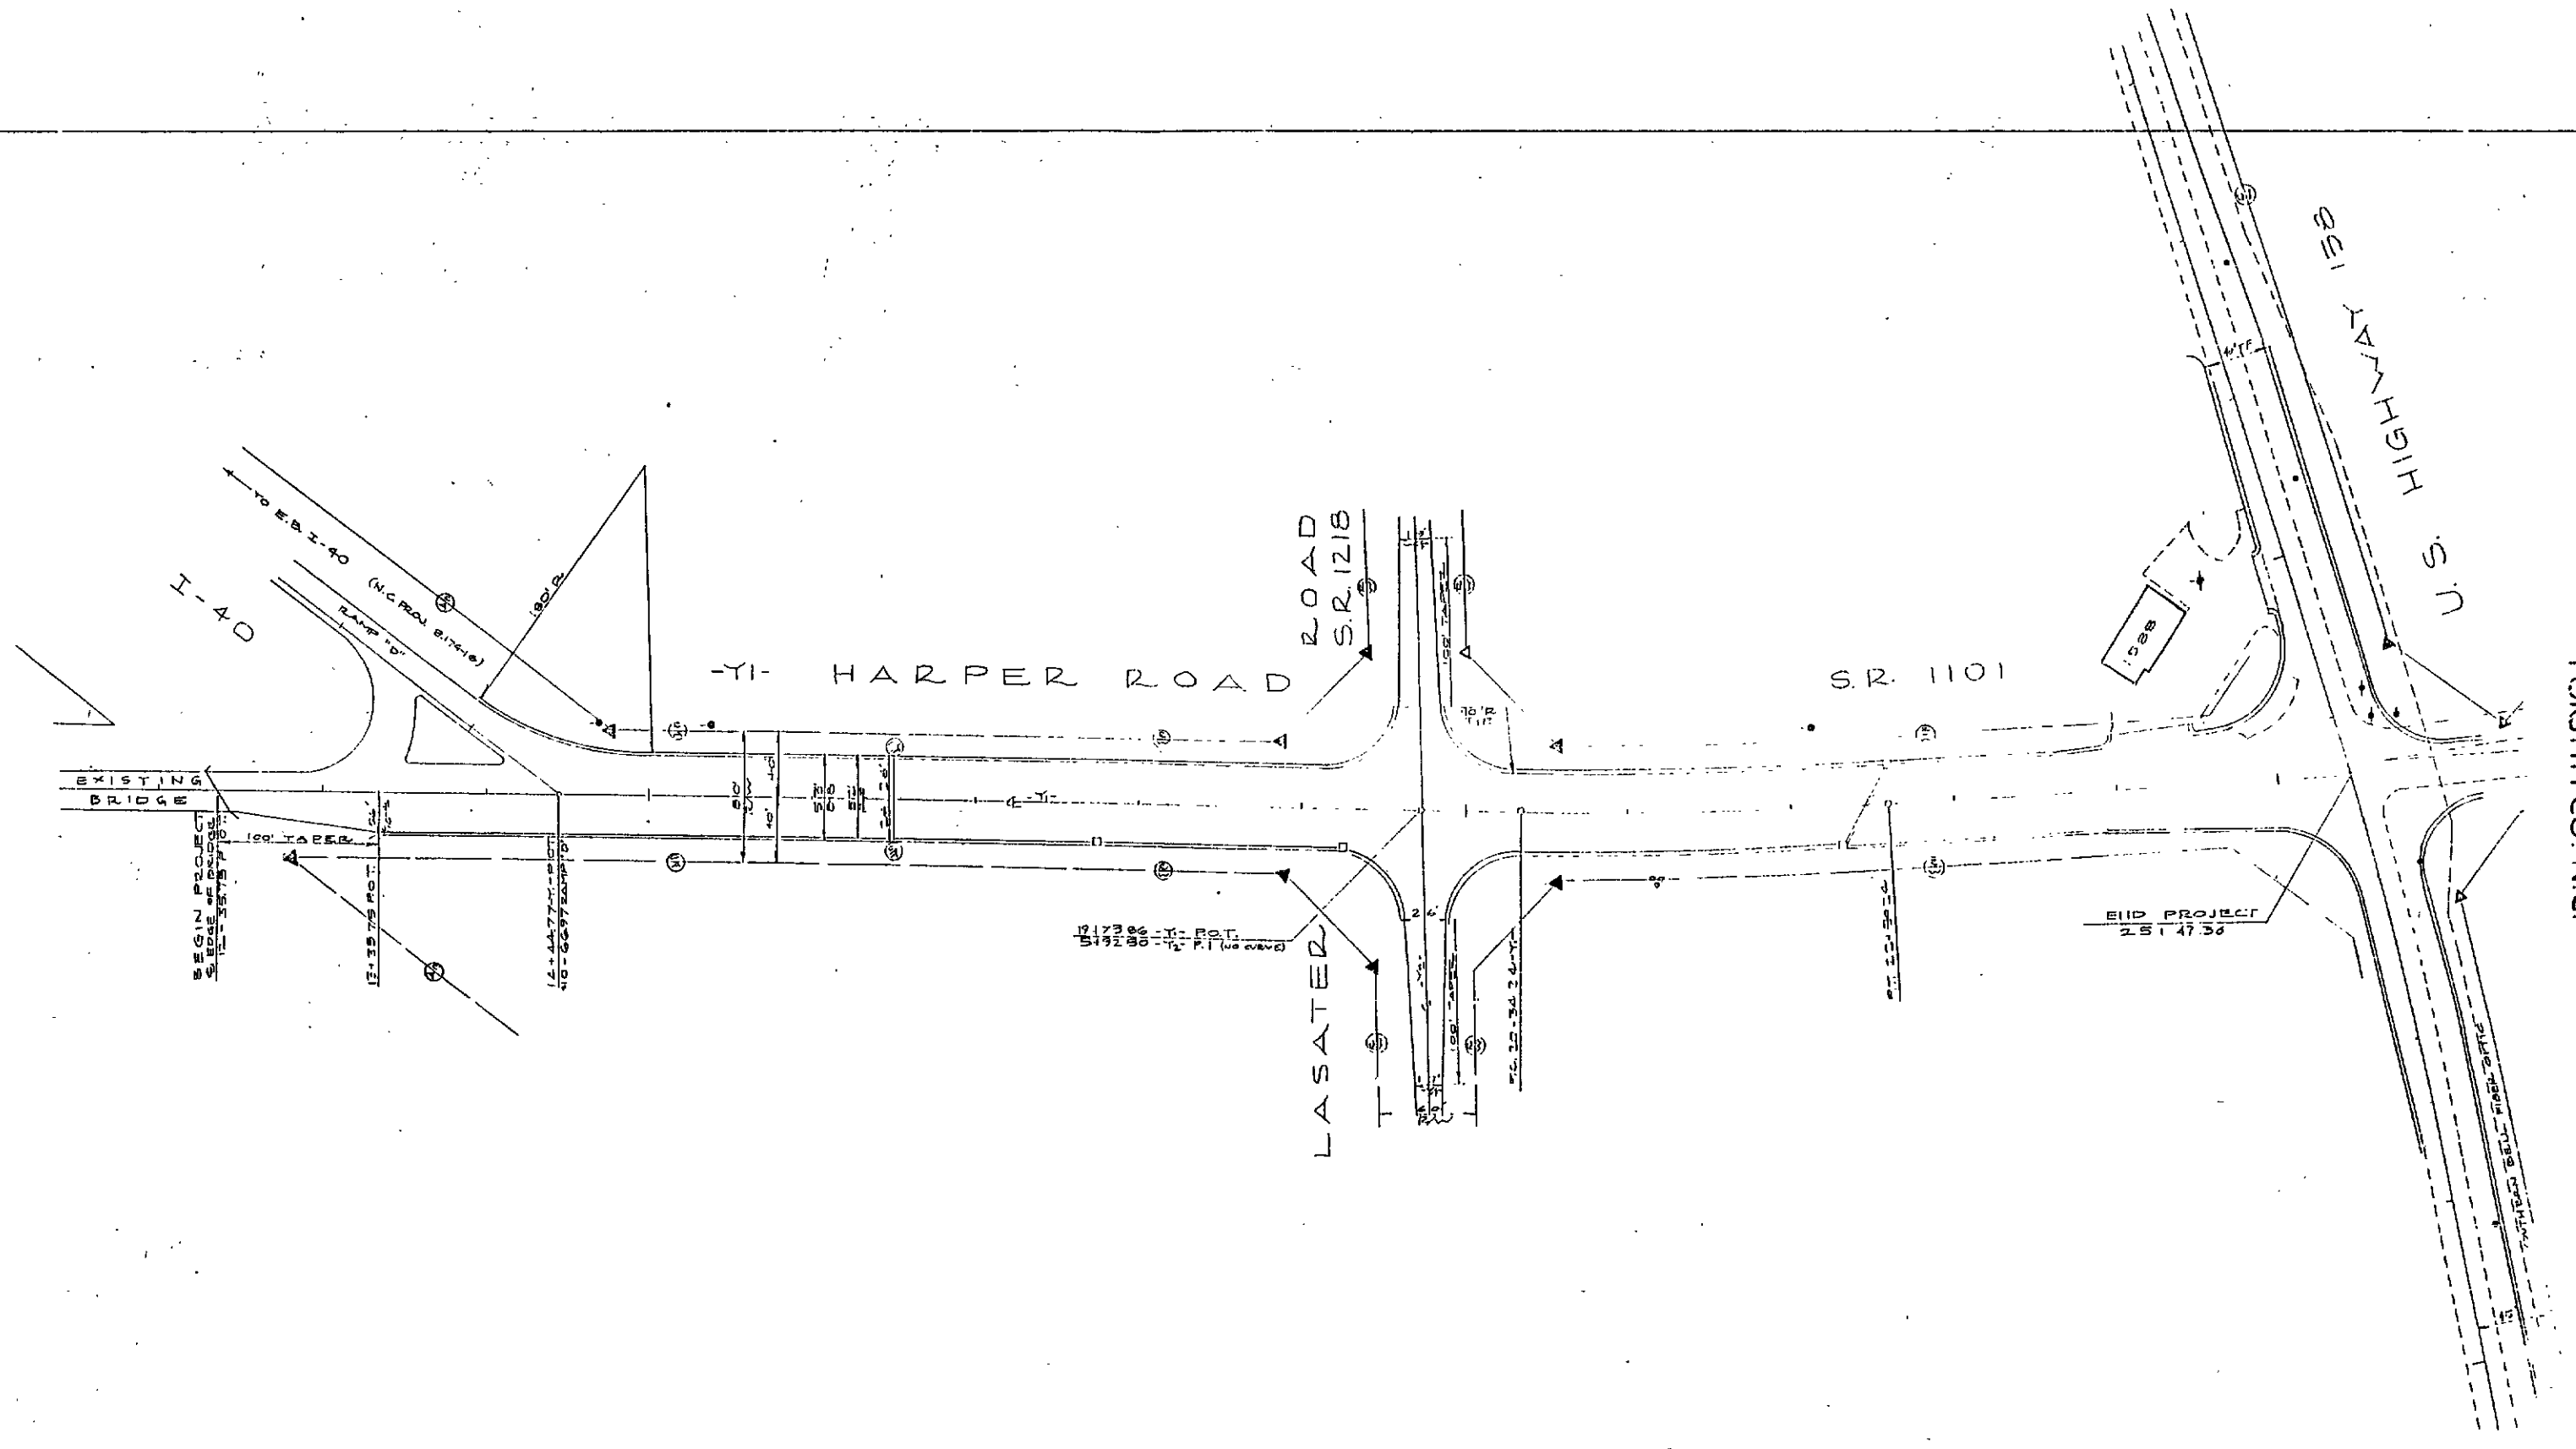

0-2311 E	
HARPER ROAD	
SCALE: 1" = 50'	APPROVED BY: M. SHAFFNER
DATE: 2-19-93	DRAWN BY:
US 158 AT TANGLEWOOD	
DRAWING 1	


L.E. SPEAS
REGISTER OF DEEDS
FORSYTH CO. N.C.

STATE OF NORTH CAROLINA - COUNTY OF WAKE
"I, Janet Bottoms, do hereby certify that this is a true and correct copy of the final plans for Project US 158 AT TANGLEWOOD to the minutes on file in my office of the 17 day of May, 1993, Board of Transportation meeting. IN TESTIMONY WHEREOF, I have hereunto set my hand this the 17 day of May, 1993."

DEPARTMENT OF TRANSPORTATION
REGISTERED AND RECORDED
Custodian of Minutes of Board of Transportation
Janet Bottoms
\$500.00

93 MAY 27 P12:44

R/W REVISION: ADDED PARCEL NO. 72 FOR
CONSTRUCTION EASEMENT.
4-29-95 LWS

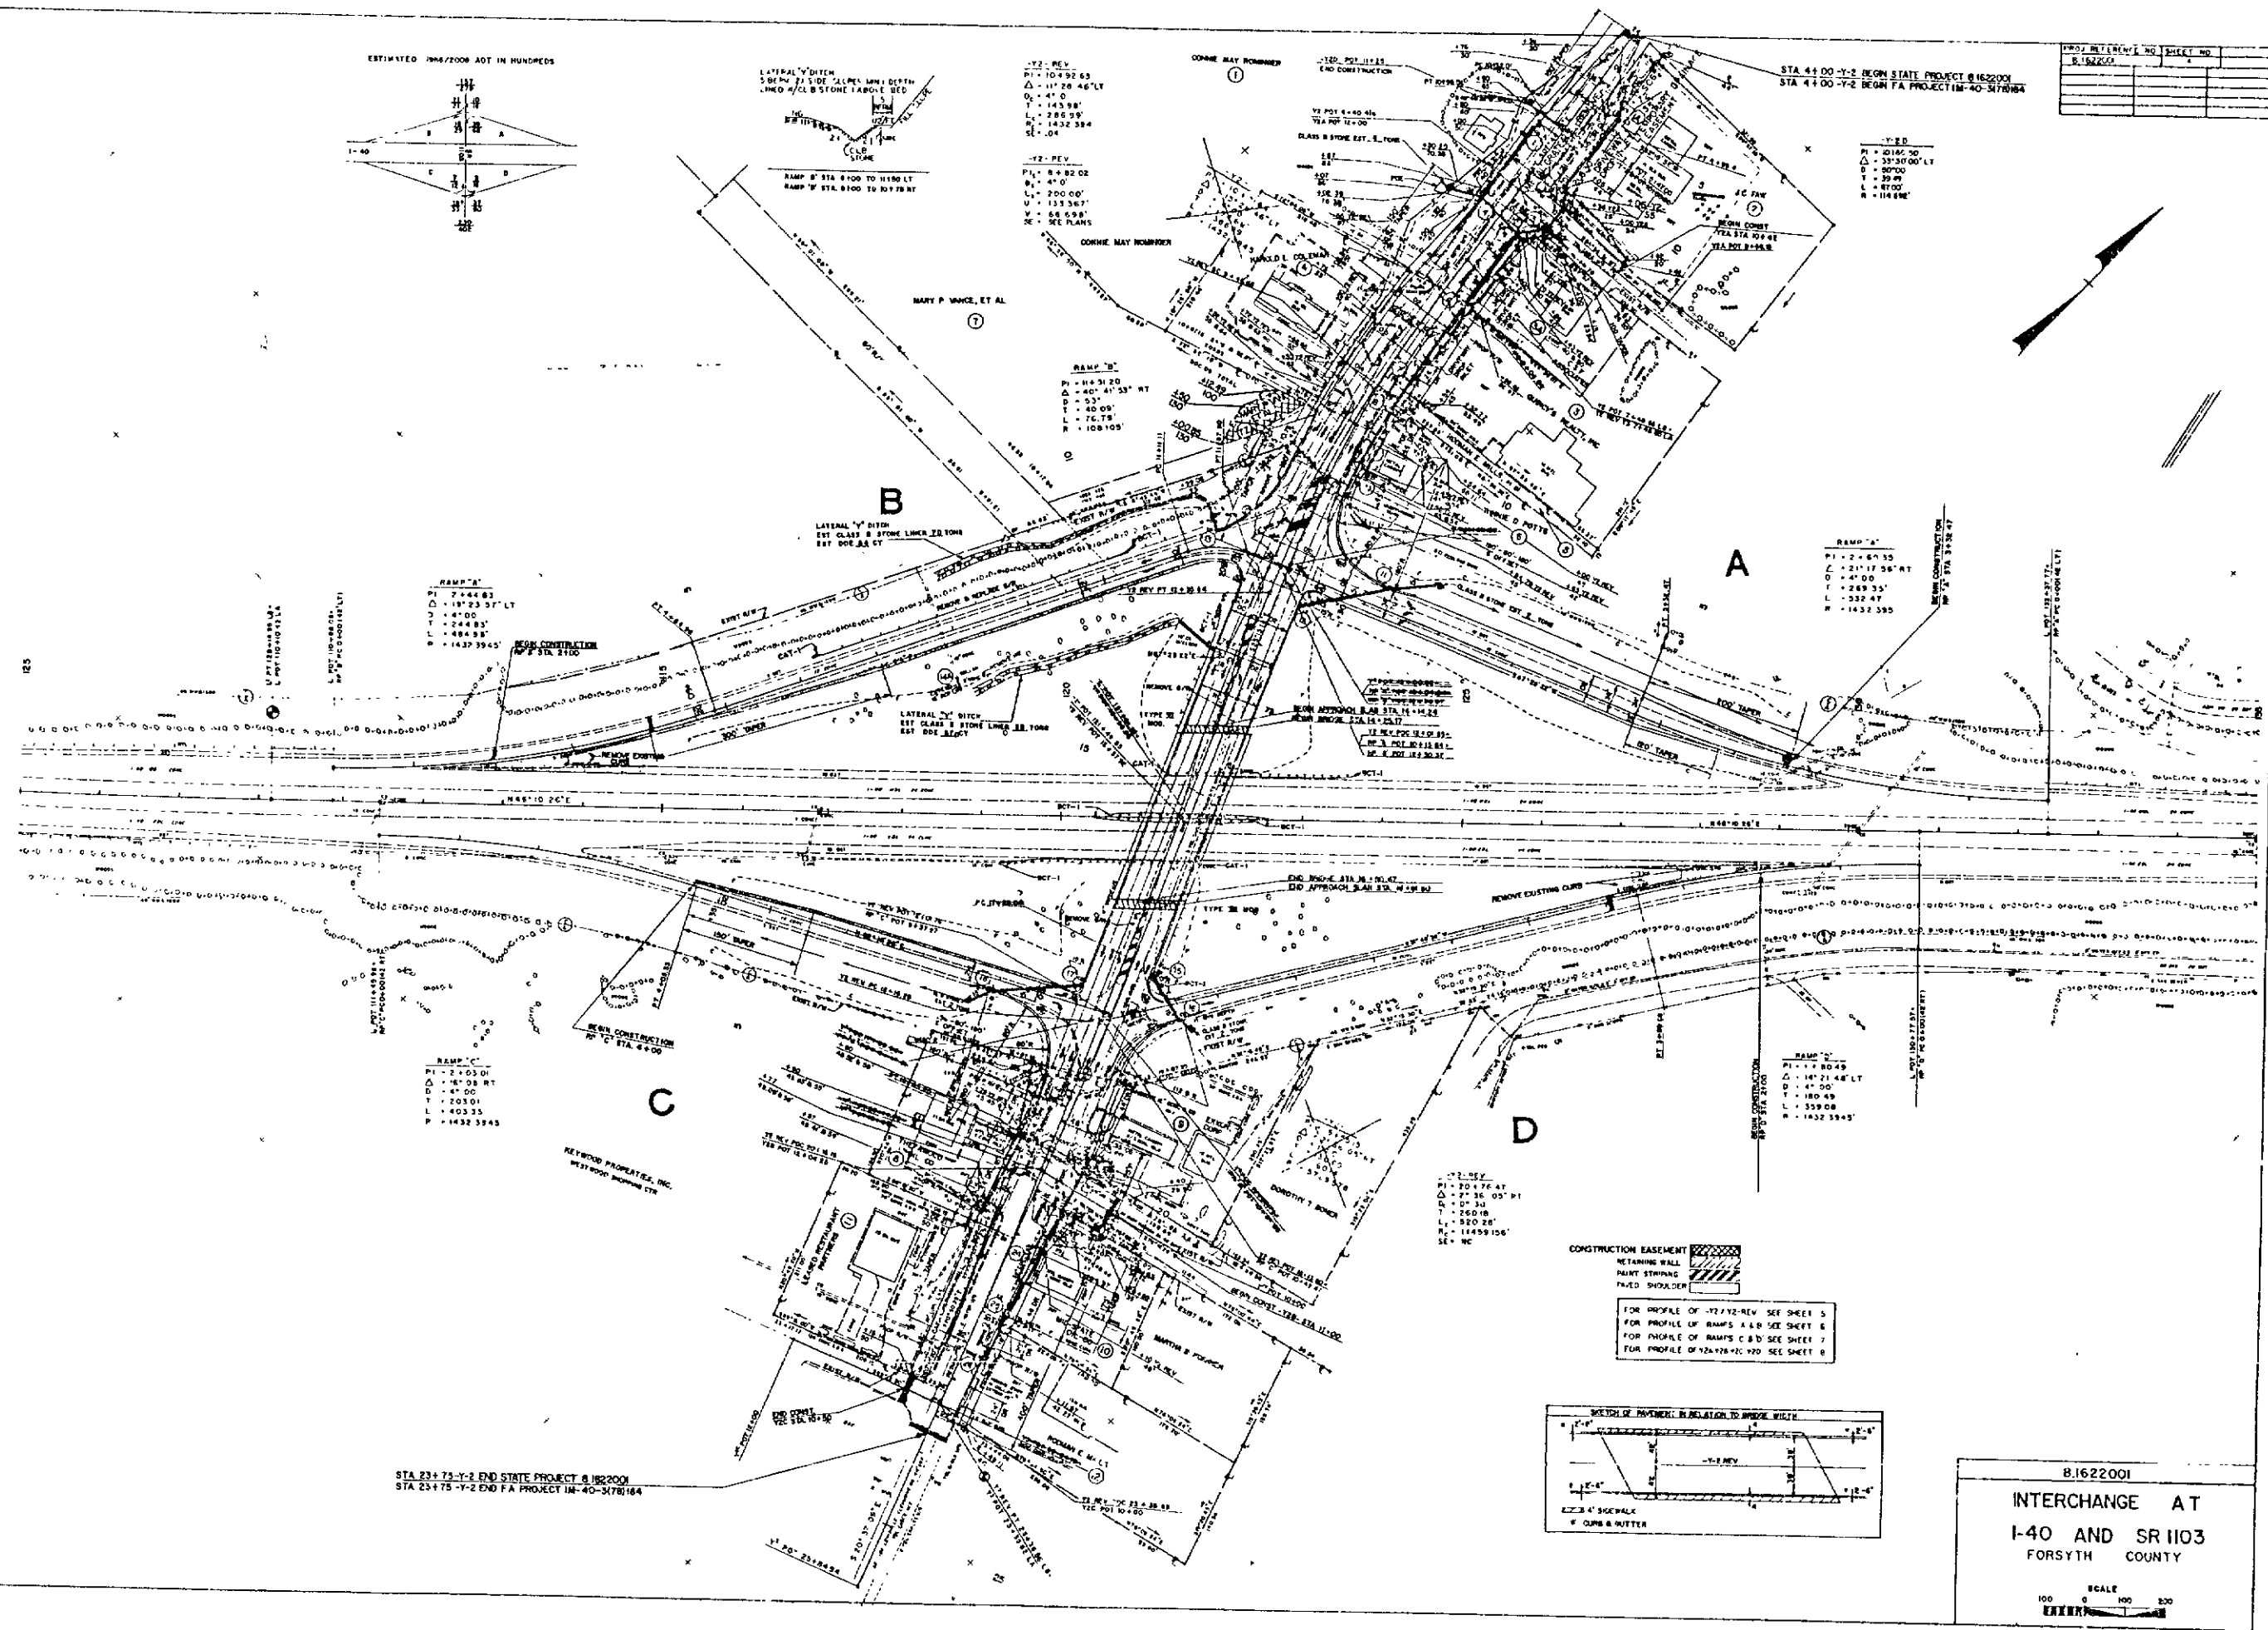

REGISTER OF DEEDS
FORSYTH CO. N.C.

"STATE OF NORTH CAROLINA - COUNTY OF WAKE"

I, *Pauline W. W. W.*, do hereby certify that this is a true and correct copy of the final plans for Project *8.1622001*, said

revised plan sheet having been approved and adopted by the Board of Transportation and identified as Addendum *9* to the minutes on file in my office of the

WHEREOF, I have hereunto set my hand this the *14* day of *June*, 19 *93*, Board of Transportation meeting, IN TESTIMONY

DEPARTMENT OF TRANSPORTATION
JUL 6-93
Custodian of Minutes of Board of Transportation

AND ACCORDED

PRESENTED FOR
RECORD
Jane Bottoms

507