

UD# U-2311 C


508

|                   |                             |              |                      |
|-------------------|-----------------------------|--------------|----------------------|
| STATE             | STATE PROJECT REFERENCE NO. | SHEET NO.    | TOTAL SHEETS         |
| N.C.              |                             | 1            | 88                   |
| STATE PROJECT NO. | PATROL NO.                  | CONTRACT NO. | CONTRACT DESCRIPTION |
| 98091812          |                             |              | R/W                  |

STATE OF NORTH CAROLINA  
DEPARTMENT OF TRANSPORTATION  
PLAN AND PROFILE OF PROPOSED  
STATE HIGHWAY  
FORSYTH

LOCATION : FROM JONESTOWN ROAD TO  
POINT 238 FEET PAST DUNN STREET


TYPE OF WORK : GRADING, DRAINAGE, PAVING, CURB AND  
GUTTER, THERMOPLASTIC PAVEMENT  
MARKINGS, AND STRUCTURE

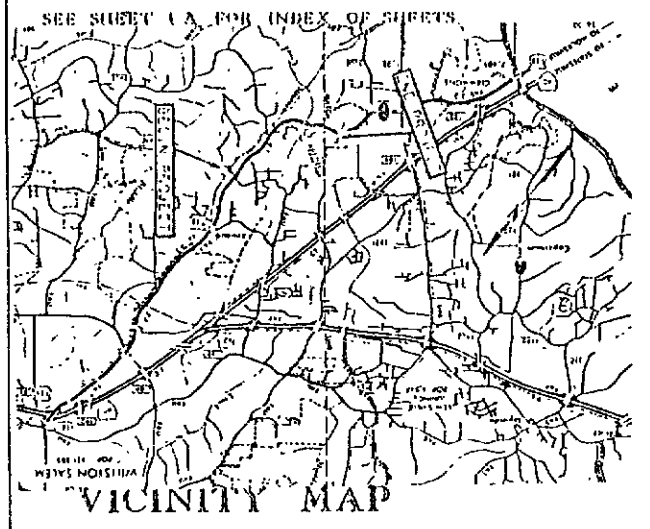

|                |                                              |
|----------------|----------------------------------------------|
| PROJECT NO     | ROAD NUMBER                                  |
| 9.8091812      | U.S. 158                                     |
| SECONDARY ROAD | S.R. 1120 (Jonestown)<br>S.R. 1112 (Dunn St) |

CONVENTIONAL SYMBOLS


- County Line
- City or Town Line
- Exist. Right of Way Line Marker
- Prop. Right of Way Line Marker (By Others)
- Prop. Right of Way Line Marker (By Contract)
- Exist. Control of Access Line
- Prop. Control of Access Line
- Property Line
- Easement Line
- Slope Stake Line
- Exist. Fence
- Prop. Woven Wire Fence
- Prop. Chain Link Fence
- Exist. Road
- Prop. Road
- Guardrail
- Survey Line
- Denotes Line Equality
- Bridge
- Culvert
- Railroad
- Woods
- Exist. Telephone Pole
- Prop. Telephone Pole
- Tower Pole and Line
- Exist. Power Pole
- Prop. Power Pole
- Sanitary Sewer Line
- Water Line
- Gas Line
- Prop. Wheelchair Ramp
- Pavement Removal

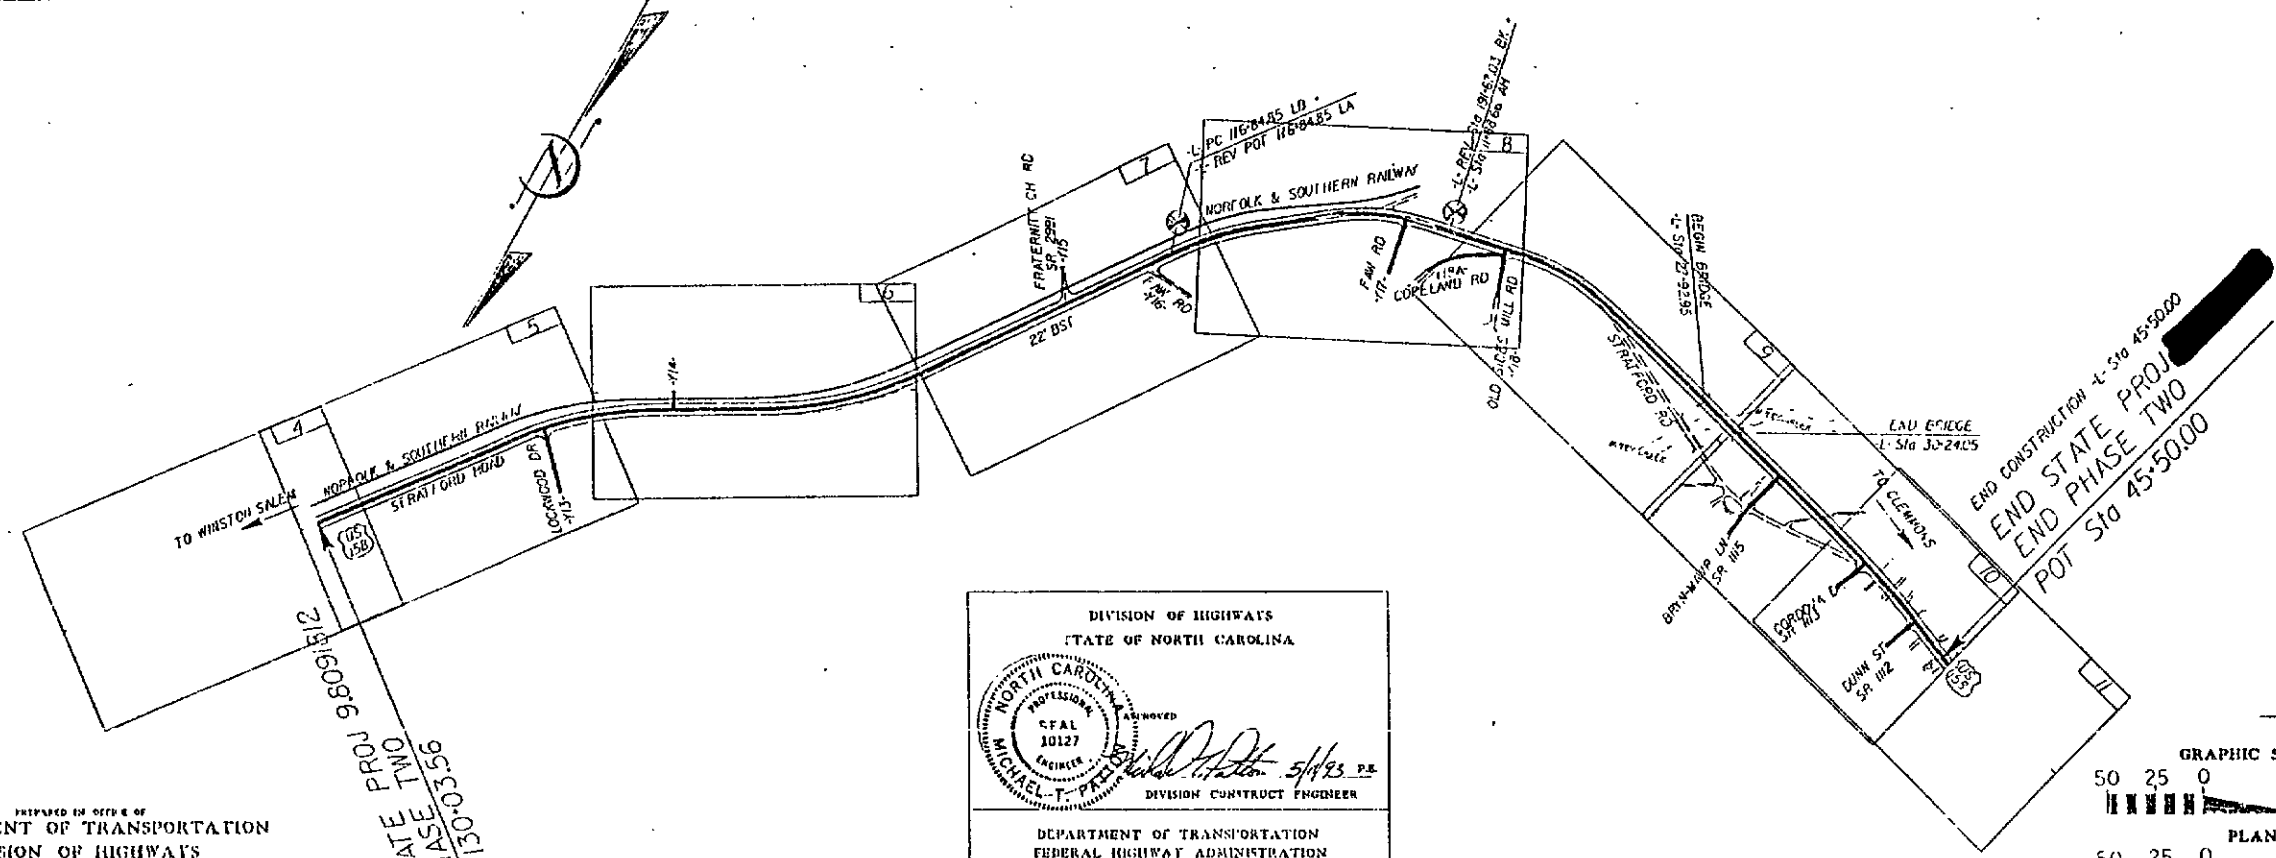

DIVISION OF HIGHWAYS  
STATE OF NORTH CAROLINA

APPROVED

DEPARTMENT OF TRANSPORTATION  
FEDERAL HIGHWAY ADMINISTRATION

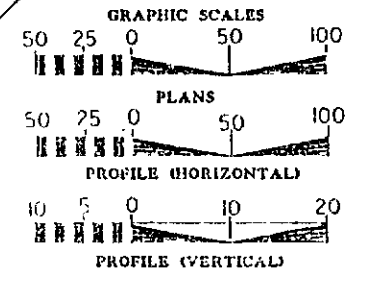

DESIGN DATA

|          |   |             |
|----------|---|-------------|
| ADT 1990 | = | 12,300      |
| ADT 2010 | = | 22,800      |
| BRV      | = | 10%         |
| D        | = | 6.0%        |
| T        | = | 3%          |
| V        | = | 35 - 45 mph |

TOTAL LENGTH OF ROADWAY PROJECT = 1.76 MILES  
TOTAL LENGTH OF STRUCTURE PROJECT = 0.04 MILES  
TOTAL LENGTH OF STATE PROJECT = 1.80 MILES

PREPARED IN OFFICE OF  
DEPARTMENT OF TRANSPORTATION  
DIVISION OF HIGHWAYS  
NINTH DIVISION DESIGN CONSTRUCT  
OFFICE  
WINSTON-SALEM, N.C.

LETTING DATE: August 17, 1993


1990 STANDARD SPECIFICATIONS

DEPARTMENT OF TRANSPORTATION  
REGISTERED PROFESSIONAL ENGINEER  
JANET BOLLMAN, P.E.  
Custodian of Minutes of Board of Transportation

STATE OF NORTH CAROLINA - COUNTY OF WAKE  
I, Janet Bollman, do hereby certify that this is a true and correct copy of the plans for Project 9.8091812, as filed in the office of the Board of Transportation on the 13 day of SEPTEMBER, 19 93.  
Presented for the Board of Transportation on the 13 day of SEPTEMBER, 19 93.  
Janet Bollman, P.E. \$5.00 p.d.

509

|                     |                |              |
|---------------------|----------------|--------------|
| PROJ. REFERENCE NO. | SHEET NO.      | TOTAL SHEETS |
| 9.8091037           | 4              |              |
| STATE PROJ. NO.     | F.A. PROJ. NO. | DESCRIPTION  |
| 9.8091812           |                | PE - R/W     |
| 9.8091837           |                | CONSTRUCTION |

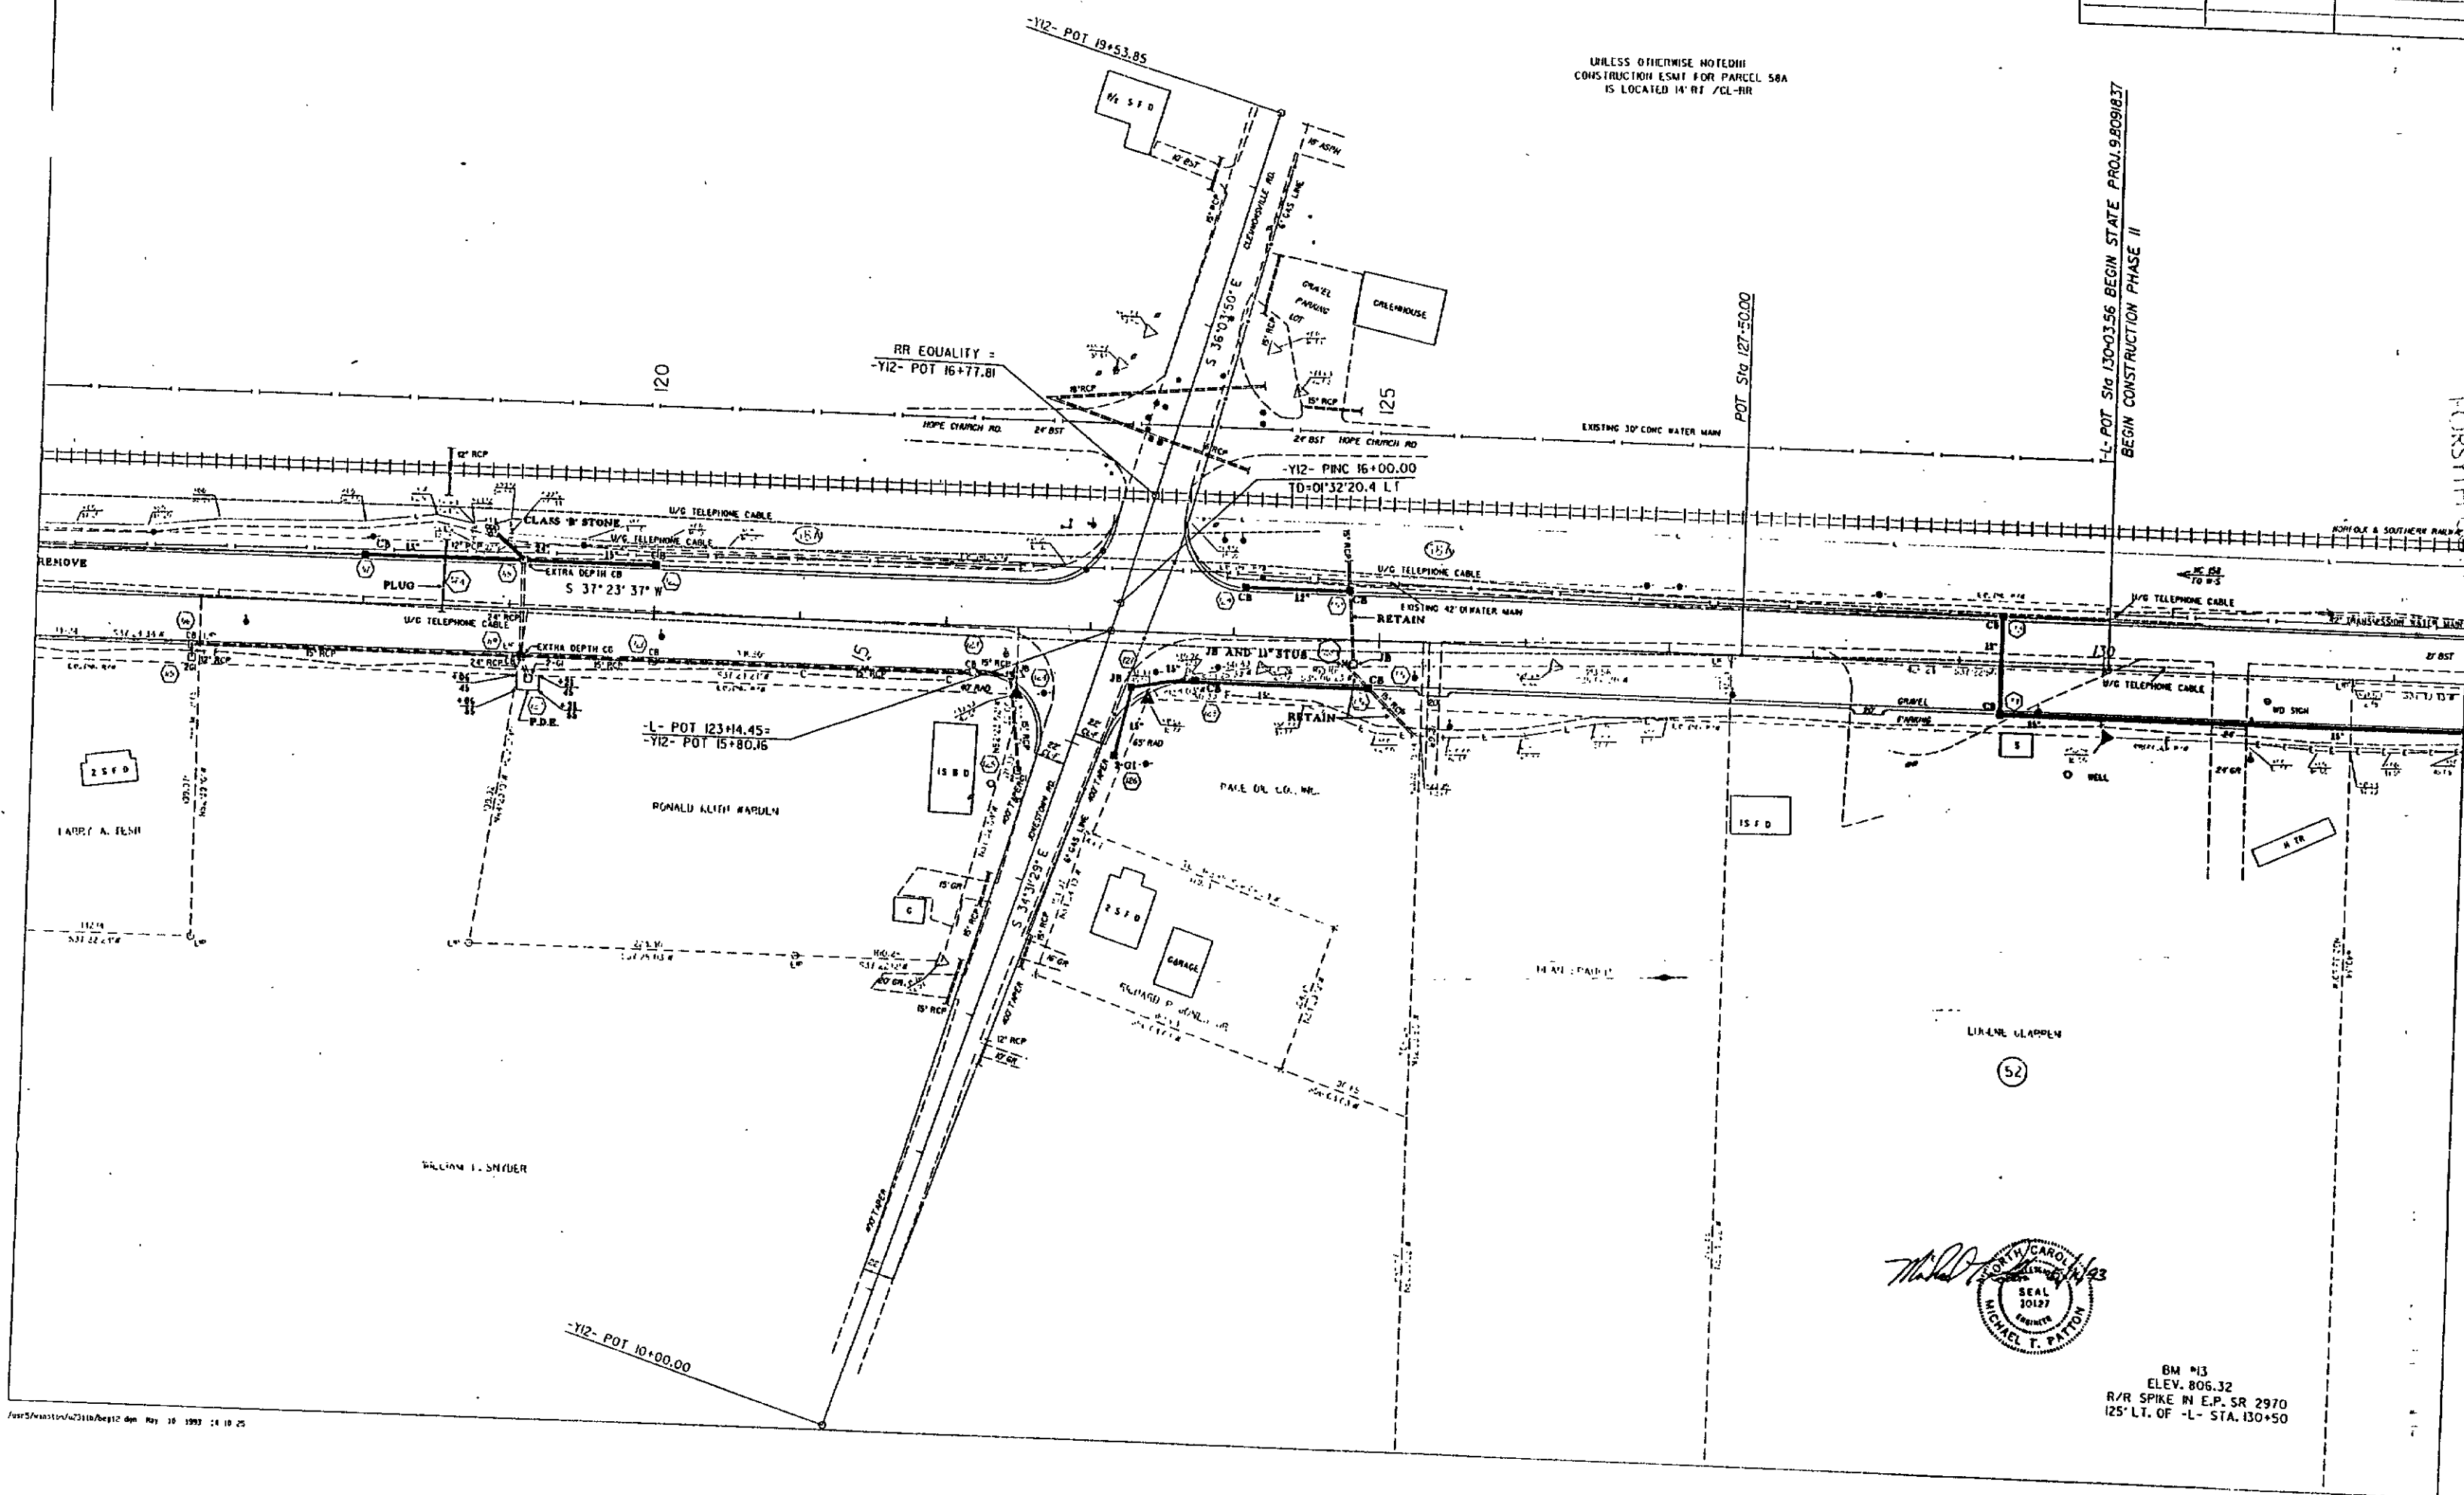


UNLESS OTHERWISE NOTED  
CONSTRUCTION ESMT FOR PARCEL 58A  
IS LOCATED 14' RT /CL-HR

L-L POT Sta 130+03.56 BEGIN STATE PROJ. 9.8091837  
BEGIN CONSTRUCTION PHASE II

REGISTER OF DEEDS  
NORTH CAROLINA

93 OCT - 7 P 3:12

STATE OF NORTH CAROLINA - COUNTY OF WAKE  
I, Michael T. Patton, do hereby certify that this is a true and correct copy  
of the final plans for Project 9.8091812, identified as  
of Plan Sheet 4 to the minutes on file in my office of the 3 day of SEP  
19 93, Board of Transportation meeting. IN TESTIMONY WHEREOF, I have hereunto set  
my hand this the 13 day of SEPTEMBER, 19 93.

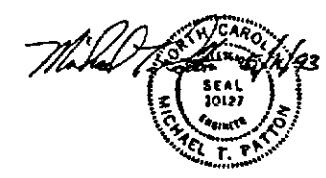

BM #13  
ELEV. 806.32  
R/R SPIKE IN E.P. SR 2970  
125' LT. OF -L- STA. 130+50


DEPARTMENT OF TRANSPORTATION  
REGISTERED FOR  
RECORDING  
Janet Bottoms  
\$5.00 pd

REPRESENTED FOR  
Board of Minutes of Board of Transportation

REGISTERED FOR  
 REGISTRATION  
 AND RECORDED  
 2005 \$  
 Janet Bottoms  
 Question of Minutes of Board of Transport  
 7 P3:11  
 REGISTERED FOR  
 REGISTRATION  
 AND RECORDED  
 2005 \$  
 Janet Bottoms  
 Question of Minutes of Board of Transport  
 7 P3:11

L. E. SPEARS  
 REGISTER OF DEEDS  
 FORSTH CO. N. C.  
 DEPT. 7  
 P. 3-12  
 Division of Transportation  
 Chairman  
 Board of Transportation  
 Minutes

"STATE OF NORTH CAROLINA - COUNTY OF WAKE".  
I, Stanley Wright, do hereby certify that this is a true and correct copy  
of Plan Sheet 3 of the final plans for Project 9,809,812 identified as  
Addendum 8 to the minutes on file in my office of the 3 day of SEPTEMBER  
19 93, Board of Transportation meeting. IN TESTIMONY WHEREOF, I have hereunto set  
my hand this the 13 day of SEPTEMBER, 19 93.

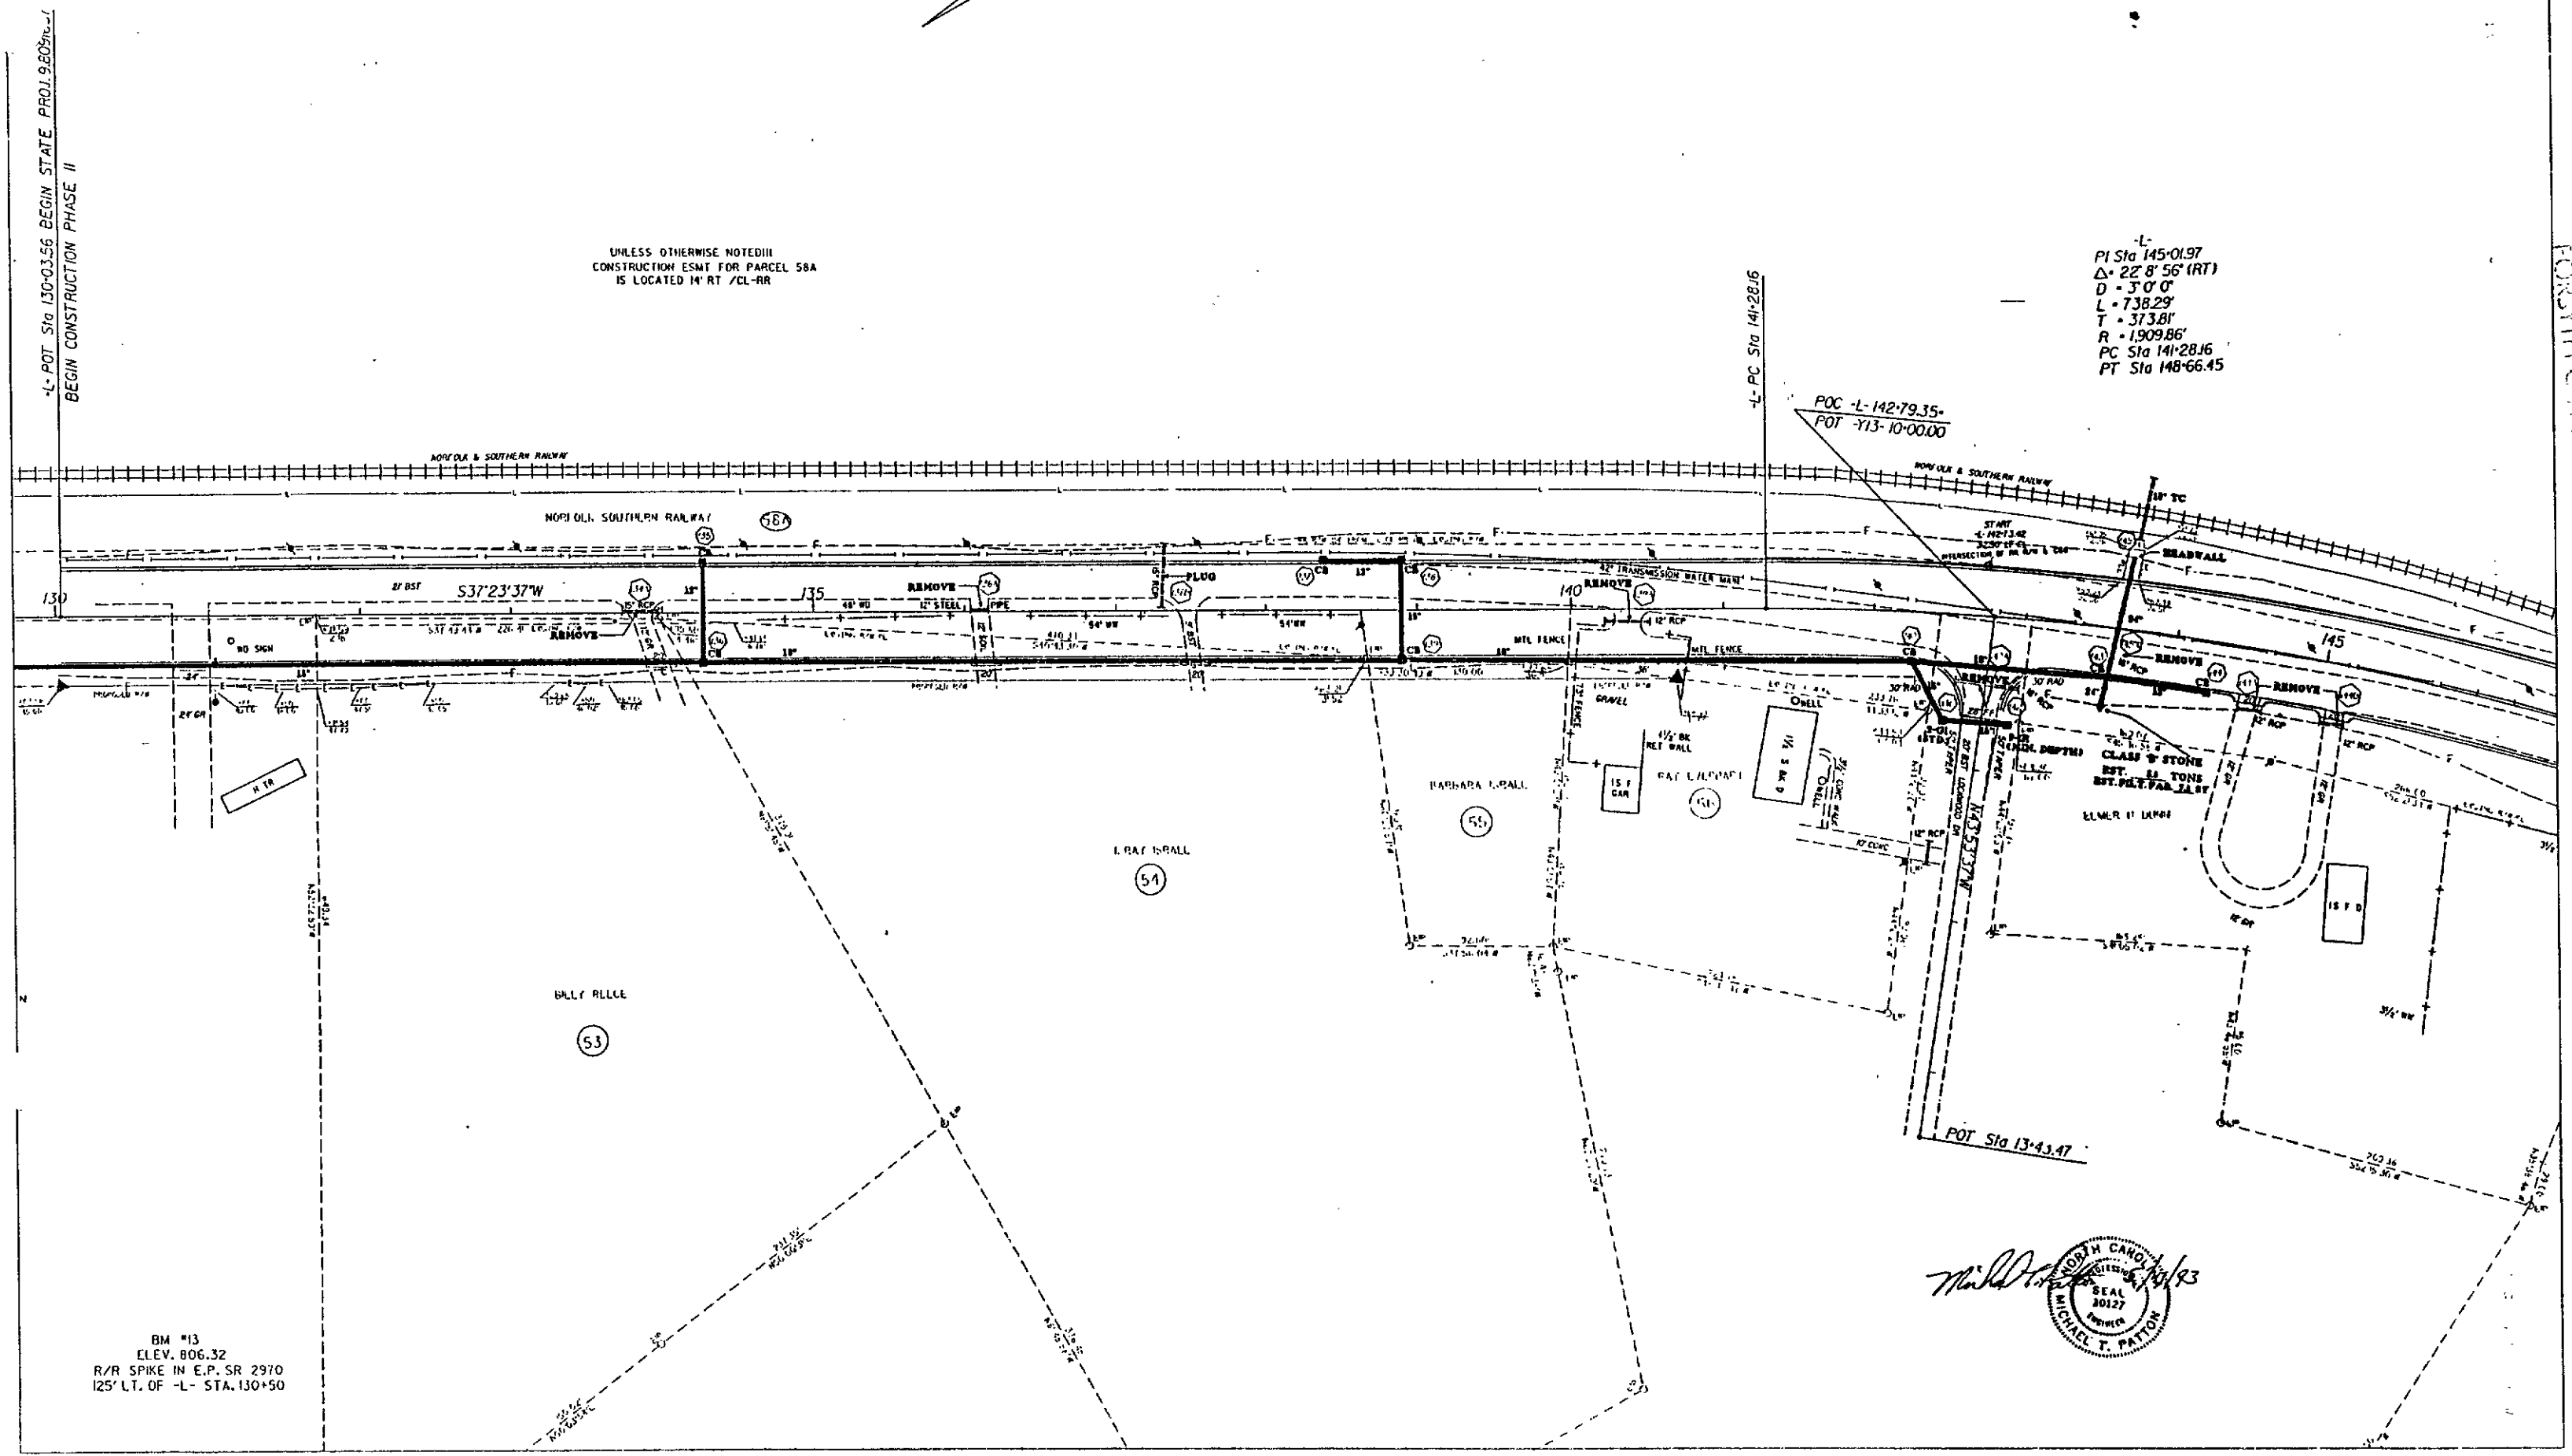

|                     |  |                |  |              |  |
|---------------------|--|----------------|--|--------------|--|
| PROJ. REFERENCE NO. |  | SHEET NO.      |  | TOTAL SHEETS |  |
| 98091837            |  | 6              |  |              |  |
| STATE PROJ. NO.     |  | F.A. PROJ. NO. |  | DESCRIPTION  |  |
| 98091812            |  |                |  | PE - R/W     |  |
| 98091837            |  |                |  | CONSTRUCTION |  |
|                     |  |                |  |              |  |
|                     |  |                |  |              |  |
|                     |  |                |  |              |  |

UNLESS OTHERWISE NOTED III  
CONSTRUCTION ESMT FOR PARCEL 58A  
IS LOCATED 14' RT /CL-RR

$\Delta$  - 25' 7" 7" (LT)  
 $D$  - 3' 0" 0"  
 $L$  - 837.29'  
 $T$  - 425.48'  
 $R$  - 1909.86'  
 $PC$  Sta 154+35.85  
 $PT$  Sta 162+73.14

L.E. SPEAS  
REGISTER OF DEEDS  
FORSYTH CO. GA.

DEPARTMENT OF TRANSPORTATION  
*Michael Wang, Esq.*  
 Custodian of Minutes of Board of Transportation

PRESENTED FOR  
REGISTRATION  
AND RECORDED

"STATE OF NORTH CAROLINA - COUNTY OF WAKE:-"

I, William C. Hagedorn, do hereby certify that this is a true and correct copy  
 of Plan Sheet 9-809 of the final plans for Project 9-809 1812 identified as  
 Addendum 8 to the minutes on file in my office of the 2 day of SEPTEMBER  
 19 93, Board of Transportation meeting. IN TESTIMONY WHEREOF, I have hereunto set  
 my hand this the 13 day of SEPTEMBER, 19 93.

WHERE  
19 93.

BM #14  
ELEV. 776.09  
R/R SPIKE IN 14' OAK 55' LT.  
OF -L- STA. 141+80

BM \*15  
ELEV. 784.86  
USGS MONUMENT 'V 42'  
3' RT. OF -L- STA. 152+97



/usr5/wins9net/u2311c/p26 097 May 11, 1993 09 15 00



512

|                     |                |              |
|---------------------|----------------|--------------|
| PROJ. REFERENCE NO. | SHEET NO.      | TOTAL SHEETS |
| 98091837            | 7              |              |
| STATE PROJ. NO.     | F.A. PROJ. NO. | DESCRIPTION  |
| 98091812            |                | PE - R/W     |
| 98091837            |                | CONSTRUCTION |

-L- REV  
PI STA 179+20.76  
Δ = 16' 48" 37' (RT)  
D = 4' 0' 0"  
L = 420.25'  
T = 211.65'  
R = 1,432.39'  
PC STA 177+67.2  
PT STA 181+36.97

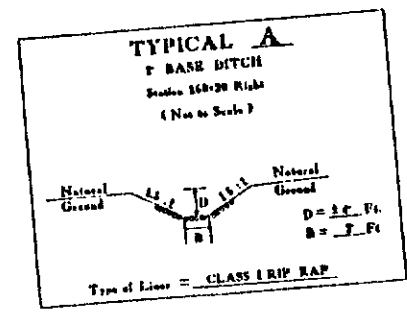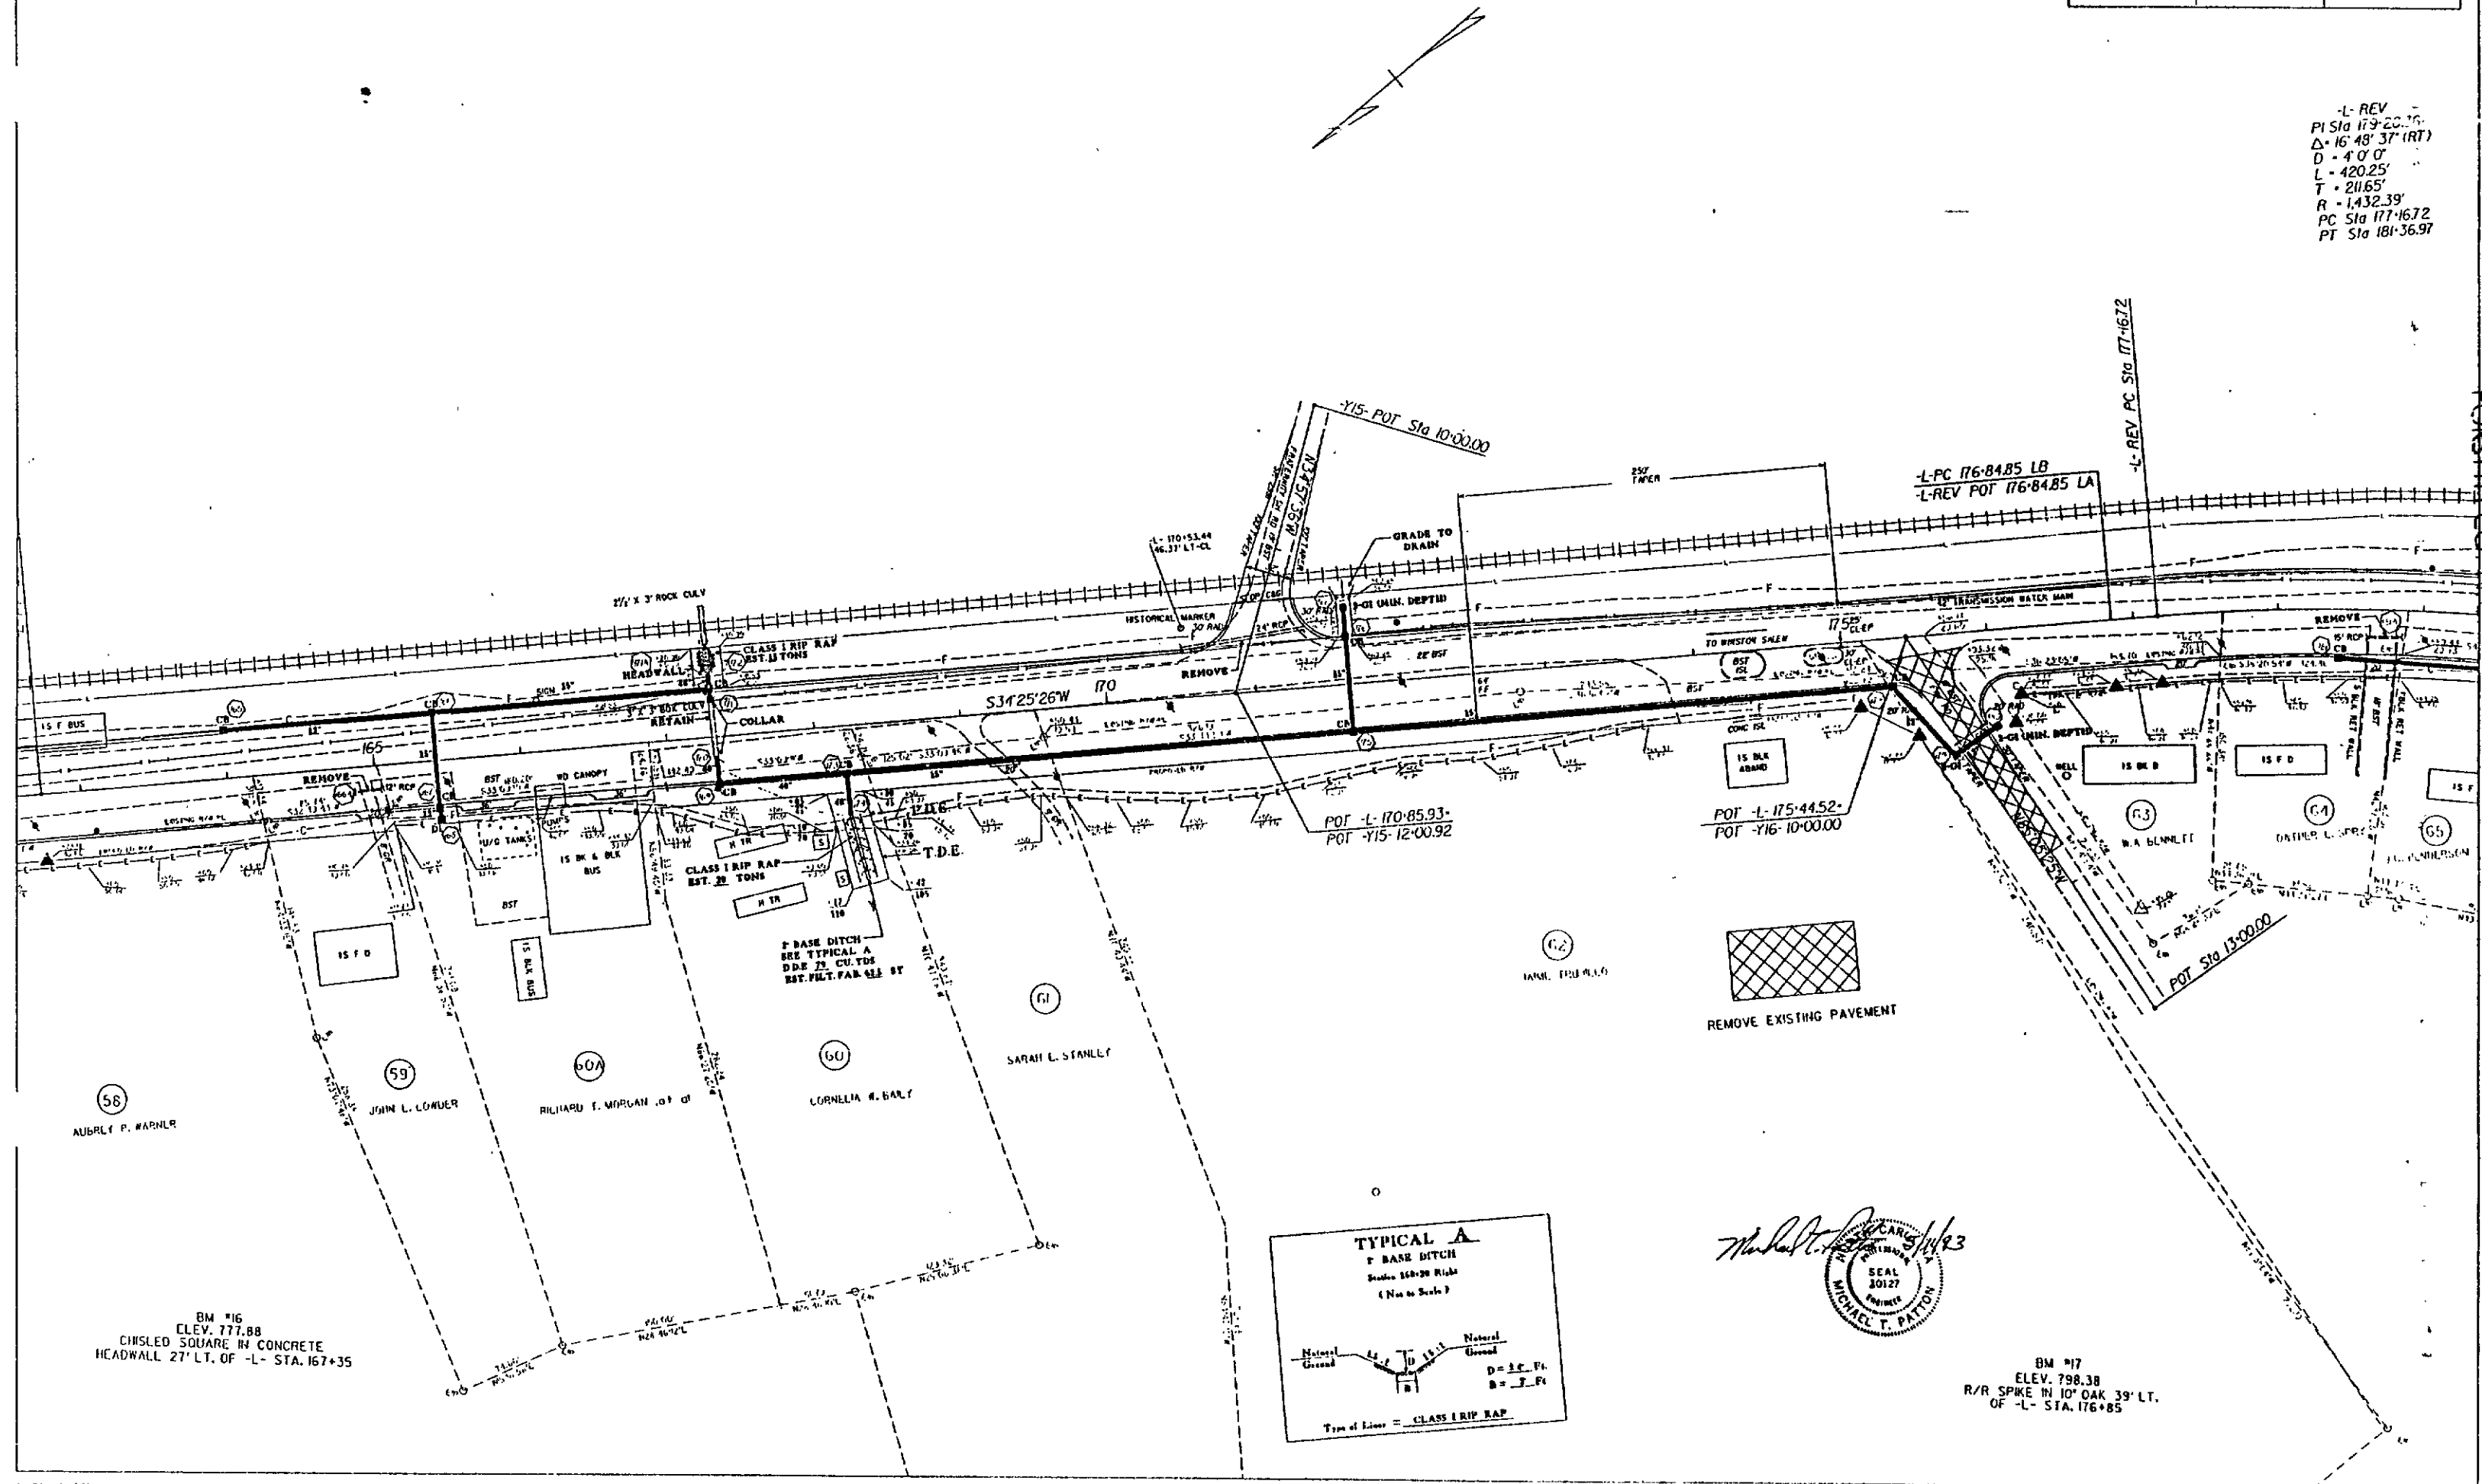

BM #17  
ELEV. 798.38  
R/R SPIKE IN 10' OAK 39' LT.  
OF -L- STA. 176+85


LE SPEAS  
REGISTER OF DEEDS  
FORSTH CO. N.C.

STATE OF NORTH CAROLINA - COUNTY OF WAKE  
I, Pauline Wright, do hereby certify that this is a true and correct copy of the final plans for Project 98091812 identified as Winston Salem to the minutes on file in my office of the 13 day of SEP 1993. Board of Transportation meeting. IN TESTIMONY WHEREOF, I have hereunto set my hand this 13 day of SEPTEMBER, 1993.

PRESENTED FOR  
REGISTERED  
RECORDED  
DEPARTMENT OF TRANSPORTATION  
93 OCT - 7 P.3:12  
Pauline Wright  
Secretary  
Garet Bottoms  
\$5.00 p.d.

|                     |                |              |
|---------------------|----------------|--------------|
| PROJ. REFERENCE NO. | SHEET NO.      | TOTAL SHEETS |
| 9.8091837           | 8              | 8            |
| STATE PROJ. NO.     | F.A. PROJ. NO. | DESCRIPTION  |
| 9.8091812           |                | PE - R/W     |
| 9.8091837           |                | CONSTRUCTION |

UNLESS OTHERWISE NOTED  
CONSTRUCTION ESMT FOR PARCEL 58A  
IS LOCATED 14' RT /CL-RR

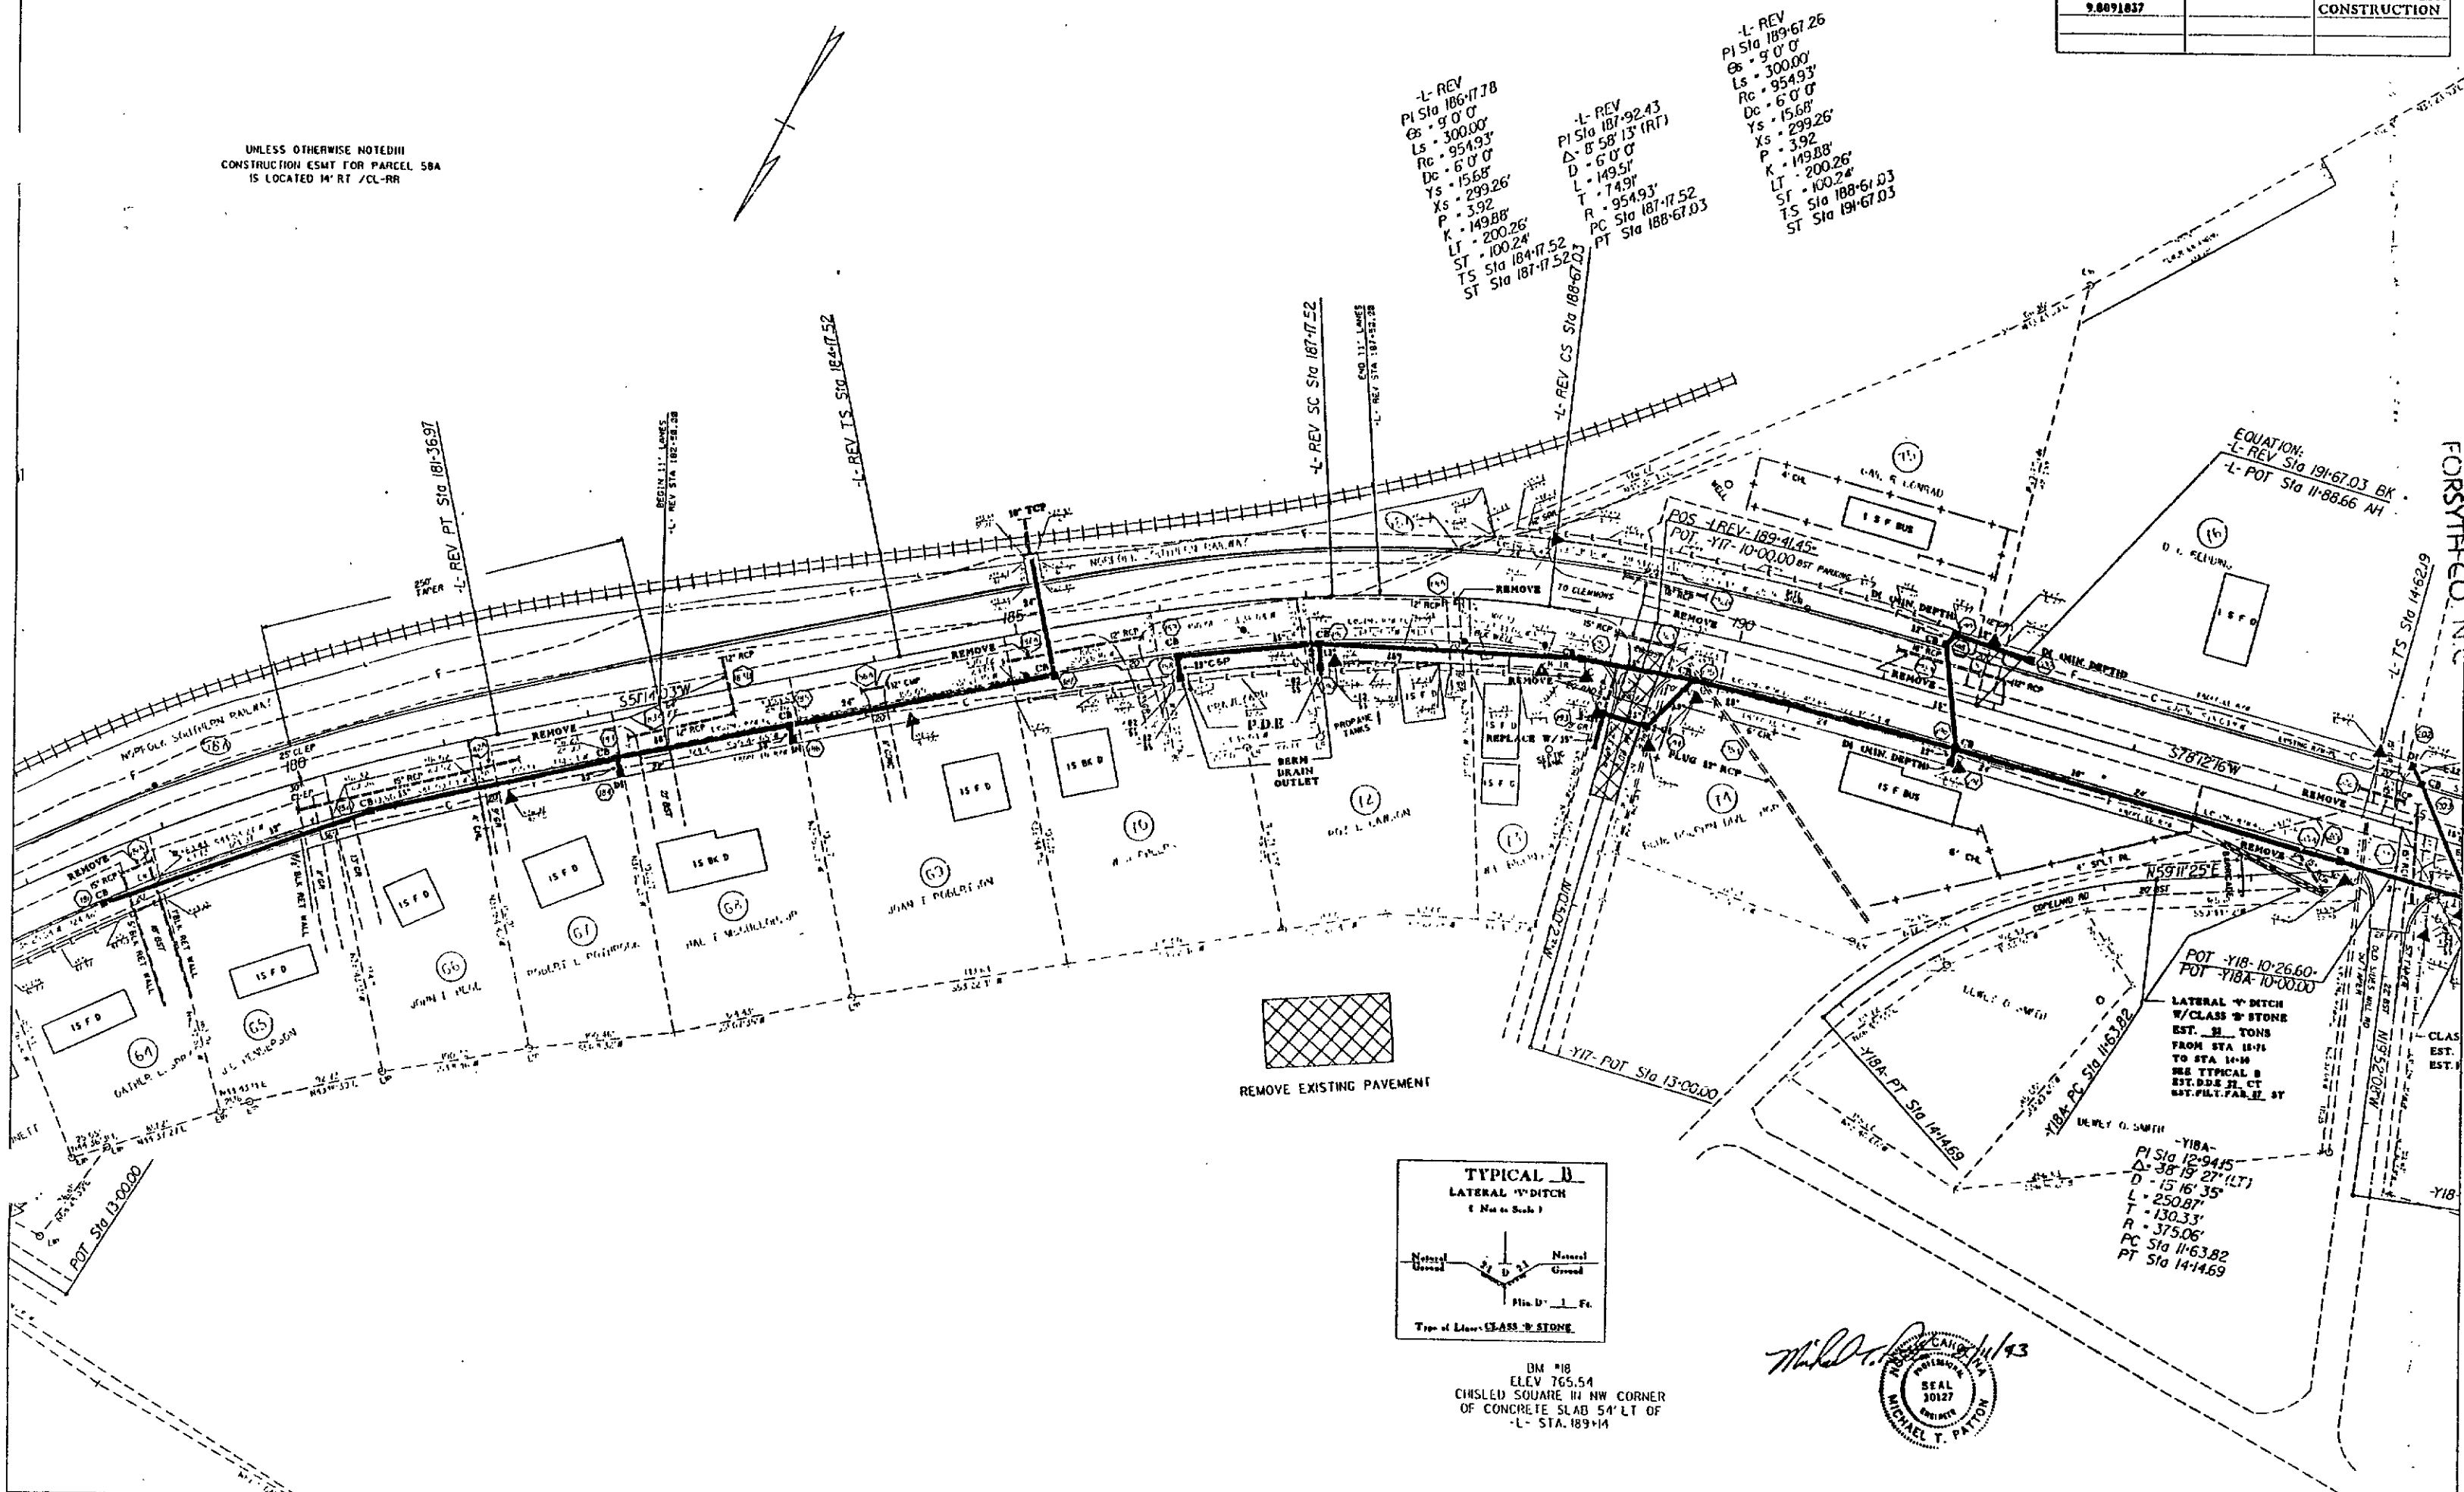

L.E. SPEARS  
REGISTER OF DEEDS  
FORSTYCO, N.C.

STATE OF NORTH CAROLINA - COUNTY OF WAKE  
I, Michael T. Patton, do hereby certify that this is a true and correct copy of the final plans for Project 9.8091812 identified as CONSTRUCTION to the minutes on file in my office of the day of SEPTEMBER 19 93, Board of Transportation meeting. IN TESTIMONY WHEREOF, I have hereunto set my hand this 13 day of SEPTEMBER 19 93.

PRESENTED FOR  
REGISTRATION  
DEPARTMENT OF TRANSPORTATION  
Janet Bottoms  
#500pd

Michael T. Patton  
SEAL  
MICHAEL T. PATTON












516

|                     |                |              |
|---------------------|----------------|--------------|
| PROJ. REFERENCE NO. | SHEET NO.      | TOTAL SHEETS |
| 9.8091837           | 11             |              |
| STATE PROJ. NO.     | F.A. PROJ. NO. | DESCRIPTION  |
| 9.8091812           |                | PE - R/W     |
| 9.8091837           |                | CONSTRUCTION |

L-  
PI Sta 41+47.09  
Δ = 7' 27" 28" (RT)  
D = 2' 0" 0"  
L = 372.89'  
T = 186.71'  
R = 2864.79'  
PC Sta 39+60.38  
PT Sta 43+33.27

END CONSTRUCTION STATE PROJ. 9.8091837  
PHASE II - L- Sta 45+50.00

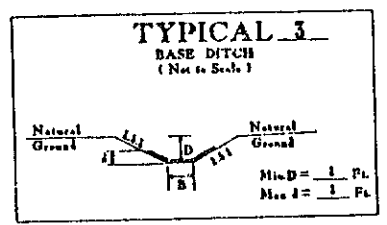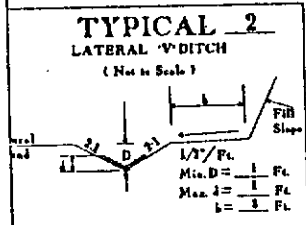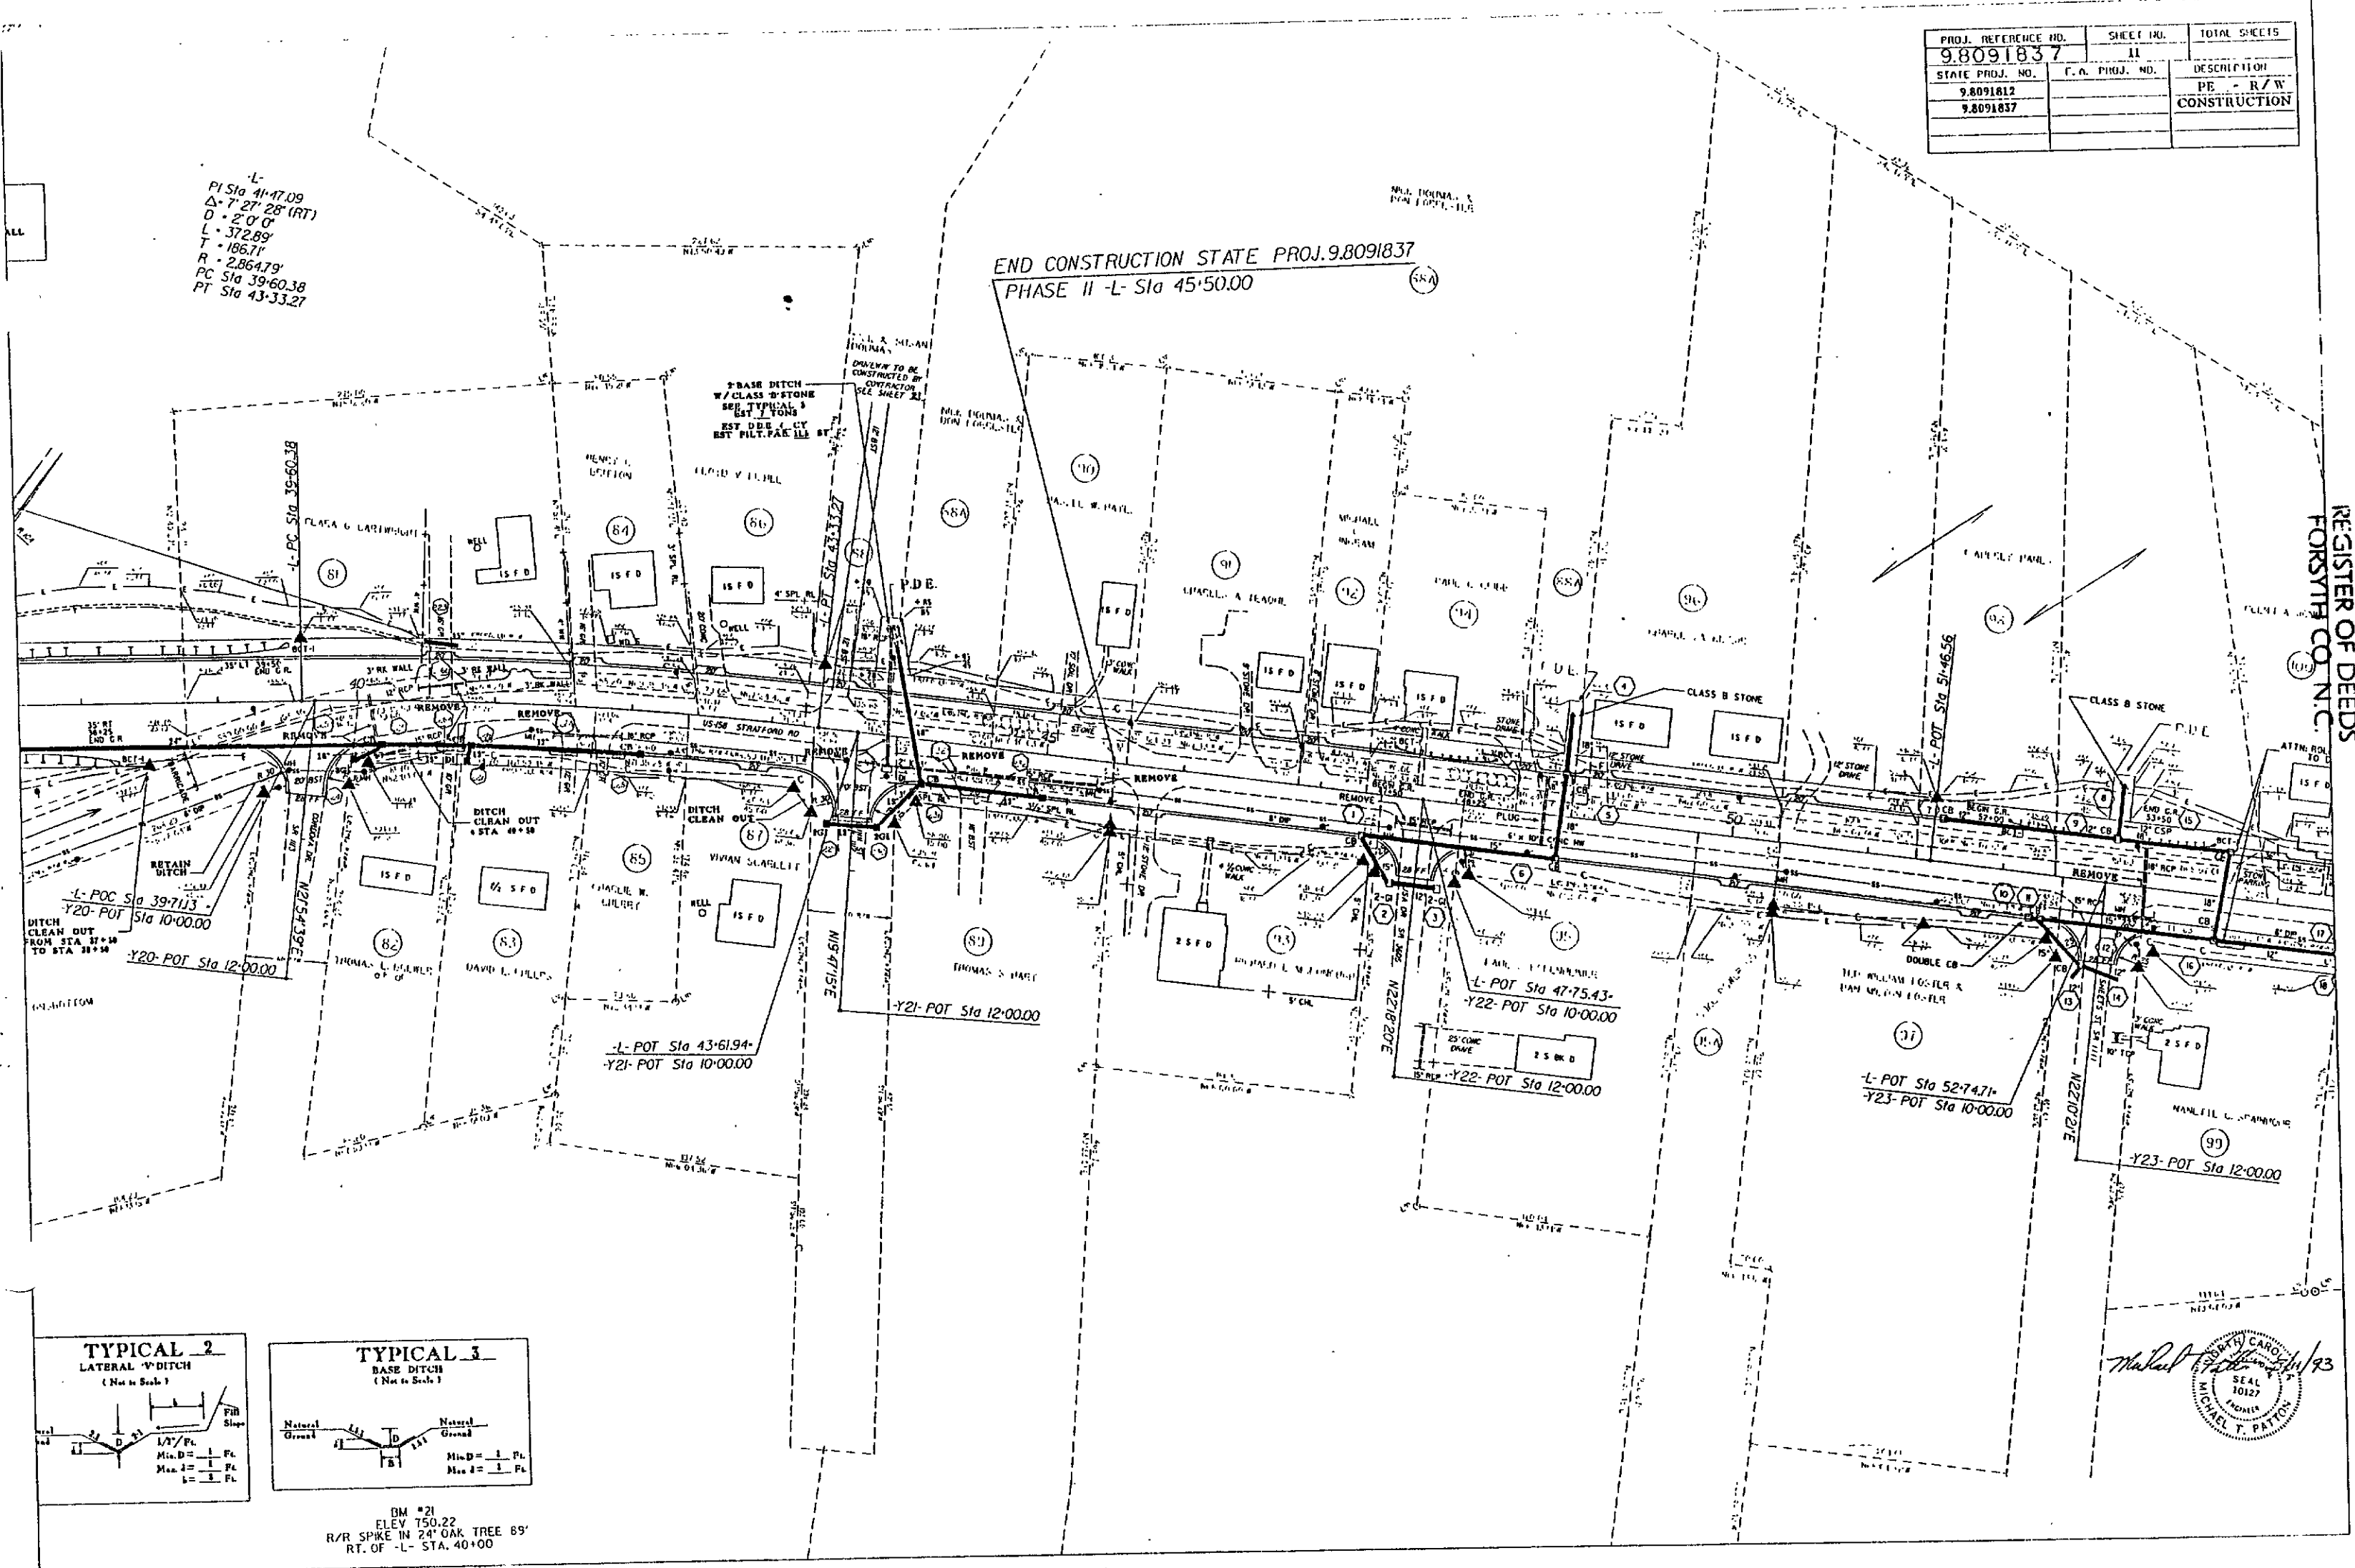

BM #21  
ELEV 750.22  
R/R SPIKE IN 24' OAK TREE 89'  
RT. OF -L- STA. 40+00

L.E. SPEAS  
REGISTER OF DEEDS  
FORSYTH CO. N.C.

93 OCT -7 P 3:12

STATE OF NORTH CAROLINA - COUNTY OF WAKE  
I, Janet Bottoms, do hereby certify that this is a true and correct copy of the final plans for Project 9.8091812, identified as PE - R/W to the minutes on file in my office of the 13 day of SEPTEMBER 19 93. Board of Transportation meeting. IN TESTIMONY whereof, I have hereunto set my hand and the seal of the Board of Transportation this 13 day of SEPTEMBER 19 93.



*Janet Bottoms*  
pc 0.5 \$