

U-525

PROJECT:

SEE SHEET 1-A FOR INDEX OF SHEETS

PROJECT NO.	ROAD NUMBER
95091802	U.S. 311, N.C. 109, I-40
	DIGGS BLVD, REYNOLDS PARK RD, STADIUM DR, BRUCE ST, SMITH ST, HILL ST, WALKER ST, CLAREMONT RD, EXCESSION ST, VARGRAVE ST.

STATE OF NORTH CAROLINA
DEPARTMENT OF TRANSPORTATION
PLAN AND PROFILE OF PROPOSED
STATE HIGHWAY
FORSYTH COUNTY

LOCATION - PROPOSED WIDENING & RELOCATION OF STADIUM DRIVE (U.S. 311, NC 109) &
WIDENING OF CLAREMONT AVE. (U.S. 311), FROM DIGGS BLVD.
TO I-40 IN WINSTON SALEM

TYPE OF WORK - WIDENING, GRADING, DRAINAGE, SURFACING, CURB & GUTTER, STRUCTURES

STATE	STATE PROJECT REFERENCE NO.	SHEET NO.	TOTAL SHEETS
N.C.		1	
STATE PROJ. NO.	F.A. PROJ. NO.	DESCRIPTION	
95091802		P.E. & R/W CONST.	

CONVENTIONAL SIGNS

County Line	
City or Town Line	
Exist. Right of Way Line	
Right of Way Line	
Survey Line	
Property Line	
Exist. Fence	
Proposed Road	
Existing Road	
Railroad	
Control of Access Line	
Slope Stake Line	
Bridge	
Culvert	
Woods	
Telephone or Telegraph Pole	
Tower Pole and Line	
Power Pole	
Proposed Right of Way Marker	
Existing Right of Way Marker	
Guard Rail	
Sanitary Sewer Line	
Water Line	
Gas Line	
Proposed Woven Wire Fence	
Proposed Chain Link Fence	
Easement Line	
Temporary Silt Fence	

APR 2 9 09 AM '82

REGISTERED OF DEEDS
FOR SYTH CITY, DEPARTMENT OF TRANSPORTATION

Custodian of Minutes of Board of Transportation

of Plan Sheet 1 of the final plans for Project 95091802, identified as
Addendum 1 to the final plans on file in my office on the 12 day of
19 82. Board of Transportation meeting in TESTIMONY WHEREOF, I have hereunto set
my hand this the 16 day of March, 1982.

"STATE OF NORTH CAROLINA - COUNTY OF WAKE"

Brenda Grady

1982

SHIPPING POINT
WINSTON SALEM

STATION 15+40 BEG. STATE PROJ.
STATION 15+40 BEG. FA PROJ. (REMOVED)


STATION 62+06 END STATE PROJ.
STATION 62+06 END FA PROJ. (REMOVED)

PREPARED IN OFFICE OF
DEPARTMENT OF TRANSPORTATION
DIVISION OF HIGHWAYS
RALEIGH, N.C.

PLANS PREPARED BY: ROADWAY DESIGN UNIT
O.R. RIFFE, PROJECT ENGINEER
R.M. WALKER, PROJECT DESIGN ENGINEER

LETTING DATE: MARCH 23, 1982

1978 STANDARD SPECIFICATIONS

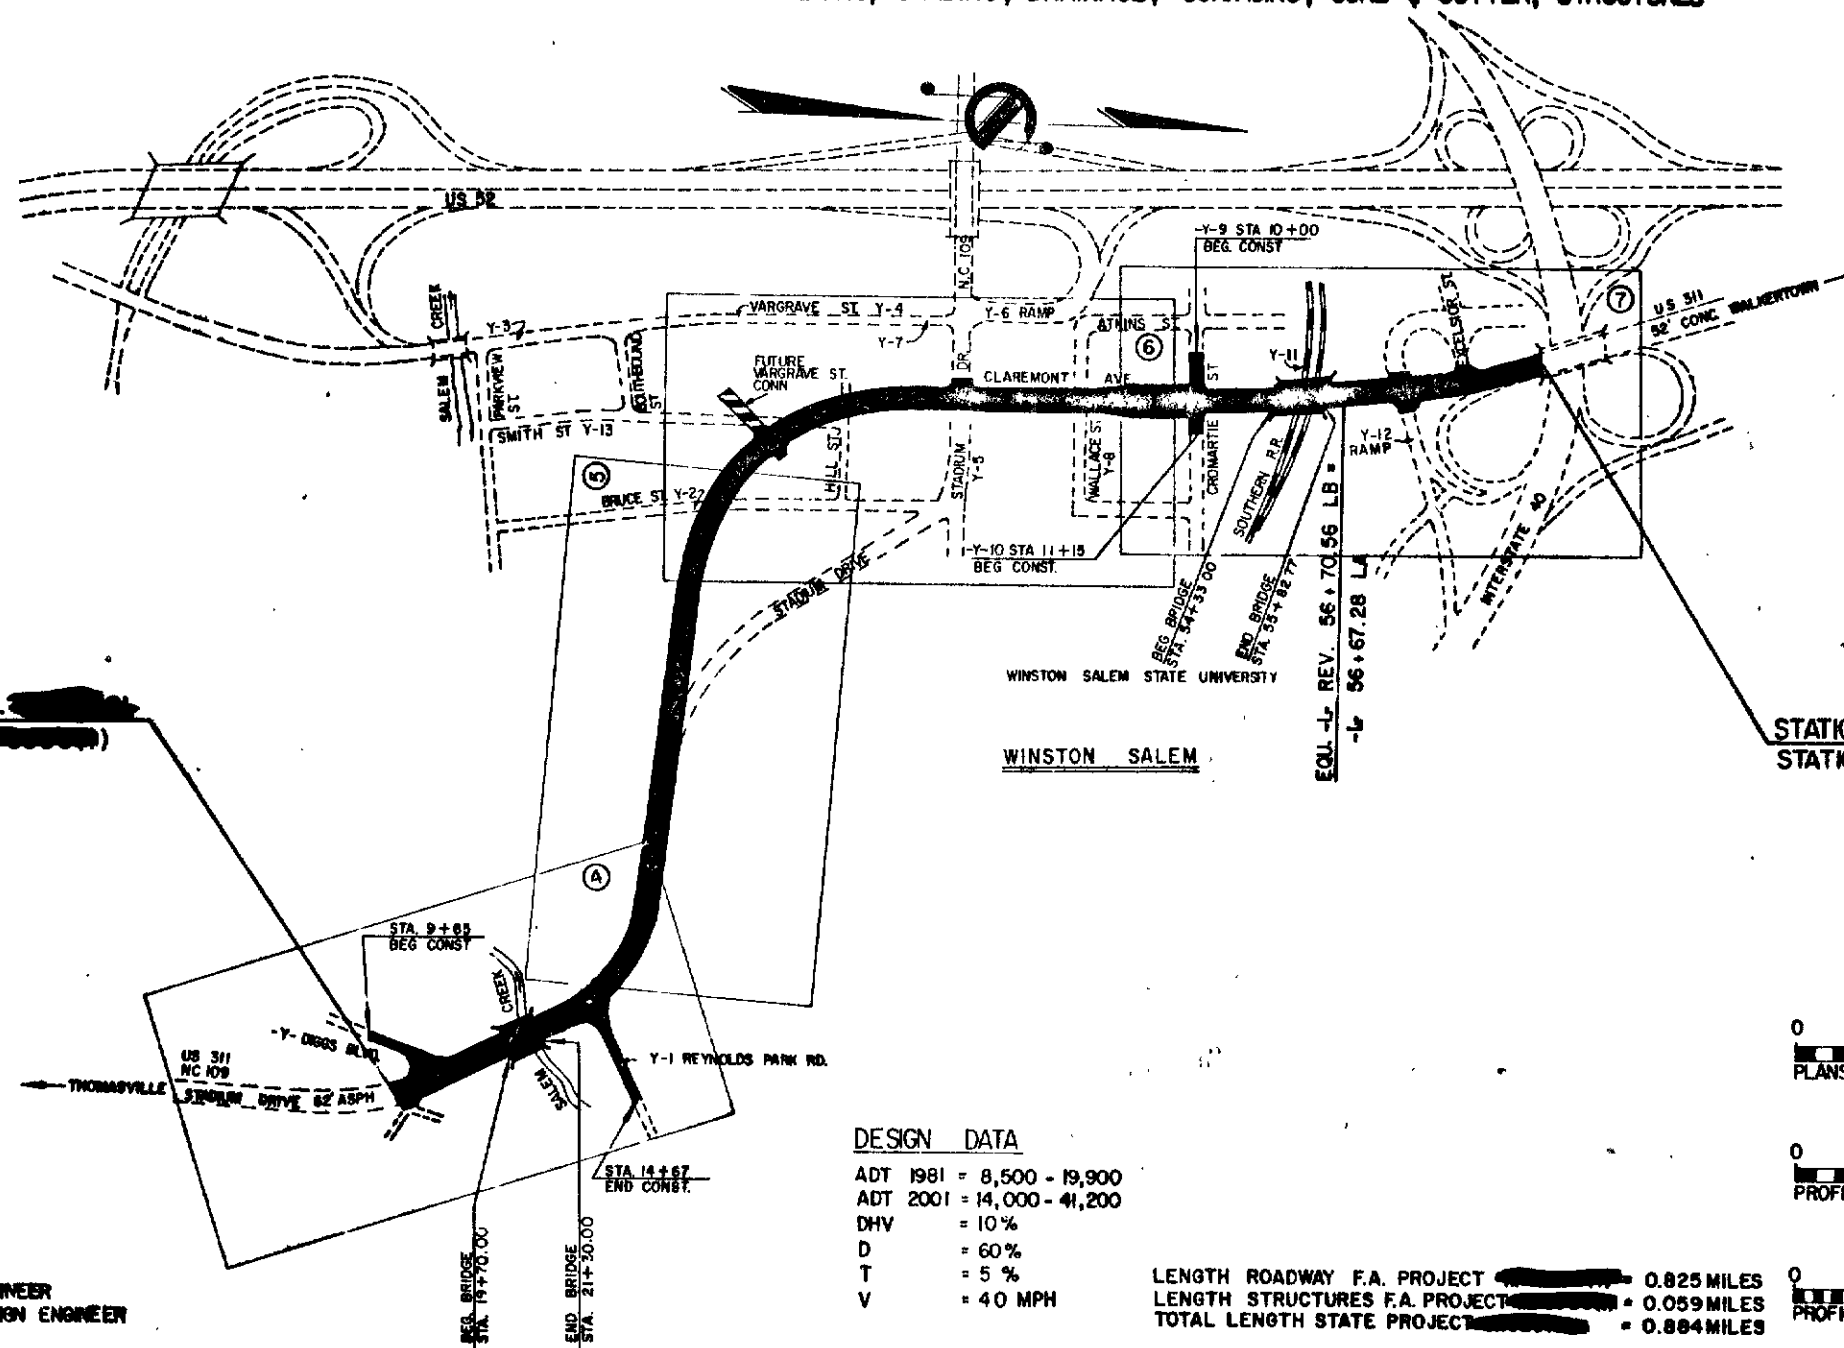

DESIGN DATA

ADT 1981 = 8,500 - 19,900
ADT 2001 = 14,000 - 41,200
DHV = 10%
D = 60%
T = 5%
V = 40 MPH

LENGTH ROADWAY F.A. PROJECT 0.825 MILES
LENGTH STRUCTURES F.A. PROJECT 0.059 MILES
TOTAL LENGTH STATE PROJECT 0.884 MILES

GRAPHIC SCALES


0 50' 100' 150'
PLANS

0 50' 100' 150'
PROFILE (HOR.)

0 10' 20' 30'
PROFILE (VERT.)



DIVISION OF HIGHWAYS STATE OF NORTH CAROLINA	
APPROVED:	George E. Wells
MA	
APPROVED:	R. M. Walker
DESIGN ENGINEER	
DEPARTMENT OF TRANSPORTATION FEDERAL HIGHWAY ADMINISTRATION	
APPROVED:	4/1/82
DATE	

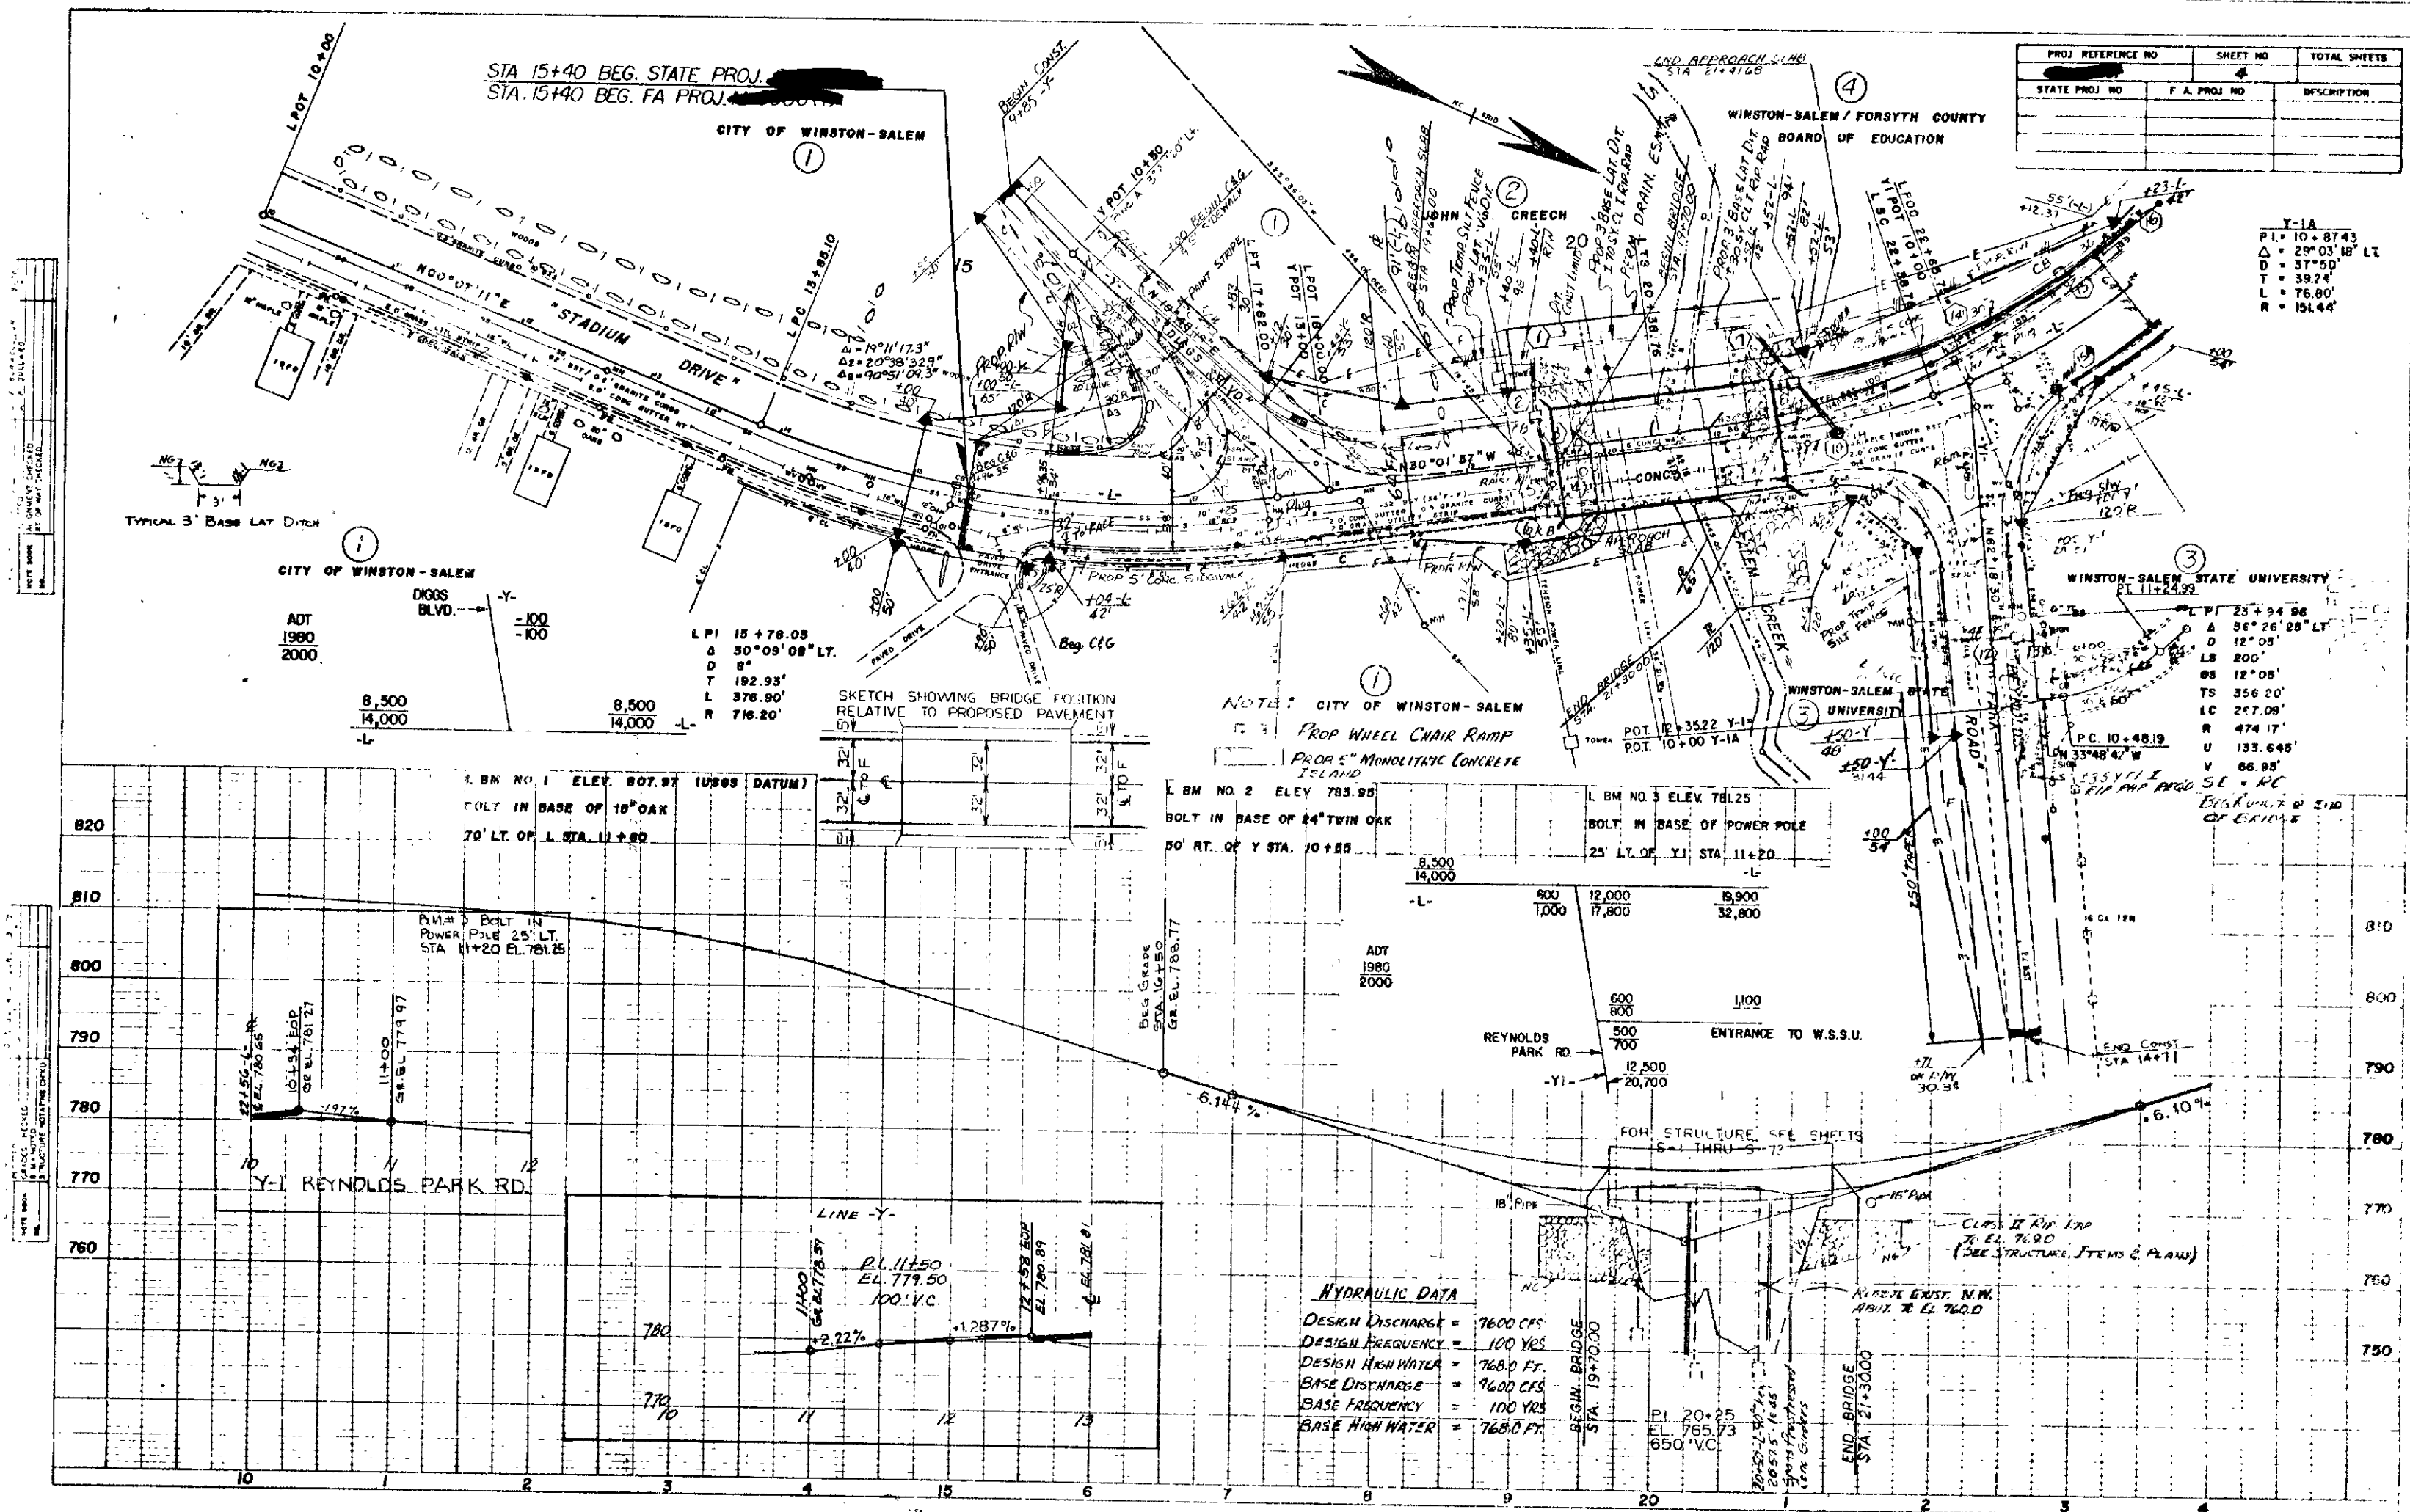

PROJ. REFERENCE NO.	SHEET NO.	TOTAL SHEETS
	4	
STATE PROJ. NO.	F.A. PROJ. NO.	DESCRIPTION

Y-1A
 PL. 10+87.43
 Δ = 29°03'18" LT
 D = 37°50'
 T = 39.24'
 L = 76.80'
 R = 151.44'


"STATE OF NORTH CAROLINA - COUNTY OF WAKE"

Brenda Gray
 of Plan Sheet 7
 Addition
 19 82 Board of
 my hand this the 16 day of March 1982

19 82 Board of
 my hand this the 16 day of March 1982

DEPARTMENT OF TRANSPORTATION
 Y. H. C.
Brenda Gray
 Custodian of Minutes of Board of Transportation

19 82 Board of
 my hand this the 16 day of March 1982

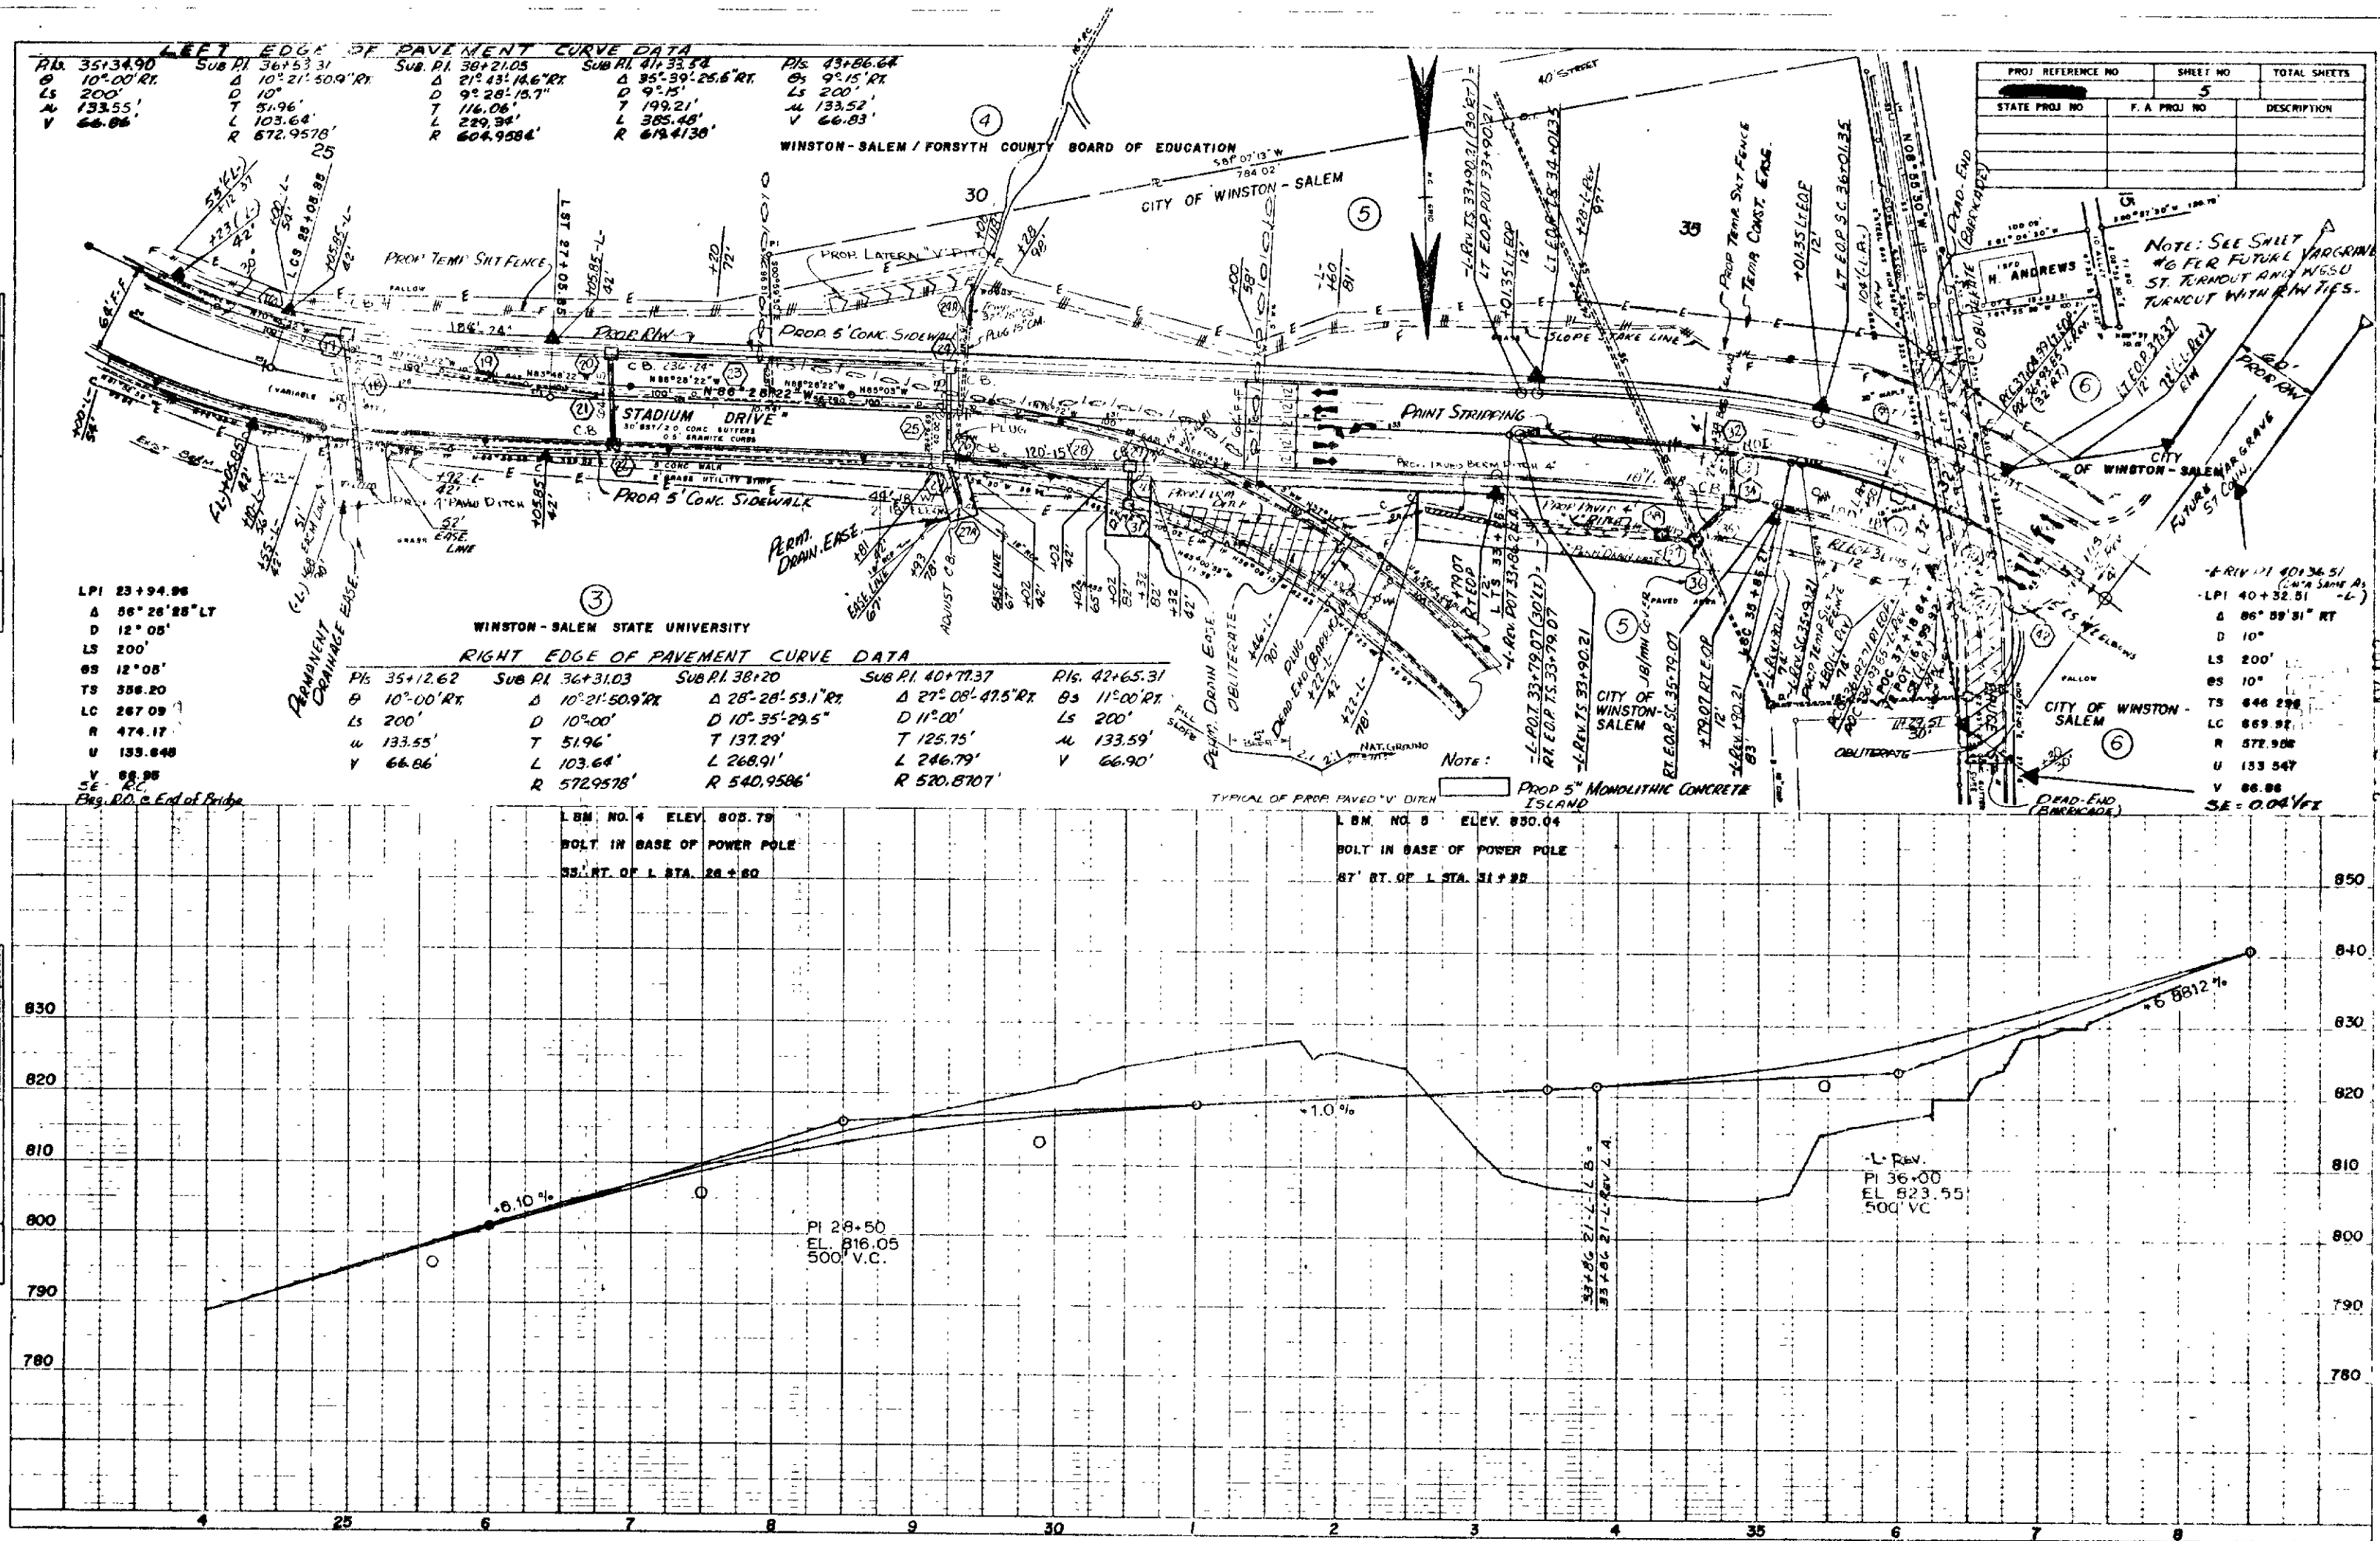


"STATE OF NORTH CAROLINA - COUNTY OF WAKE"

"STATE OF NORTH CAROLINA - COUNTY OF WAKE"
 I, Brandi Grady, County Clerk, do hereby certify that this is a true and correct copy
 of the original of Report of 1 1 12 day of March, 1982,
 identified as:
 Appendix 1
 19 82 Board of Education Meeting. IN TESTIMONY WHEREOF, I have hereunto set
 my hand this 16 day of March, 1982.

DEPARTMENT OF TRANSPORTATION

Prenda Grady
Custodian of Minutes of Board of Transportation

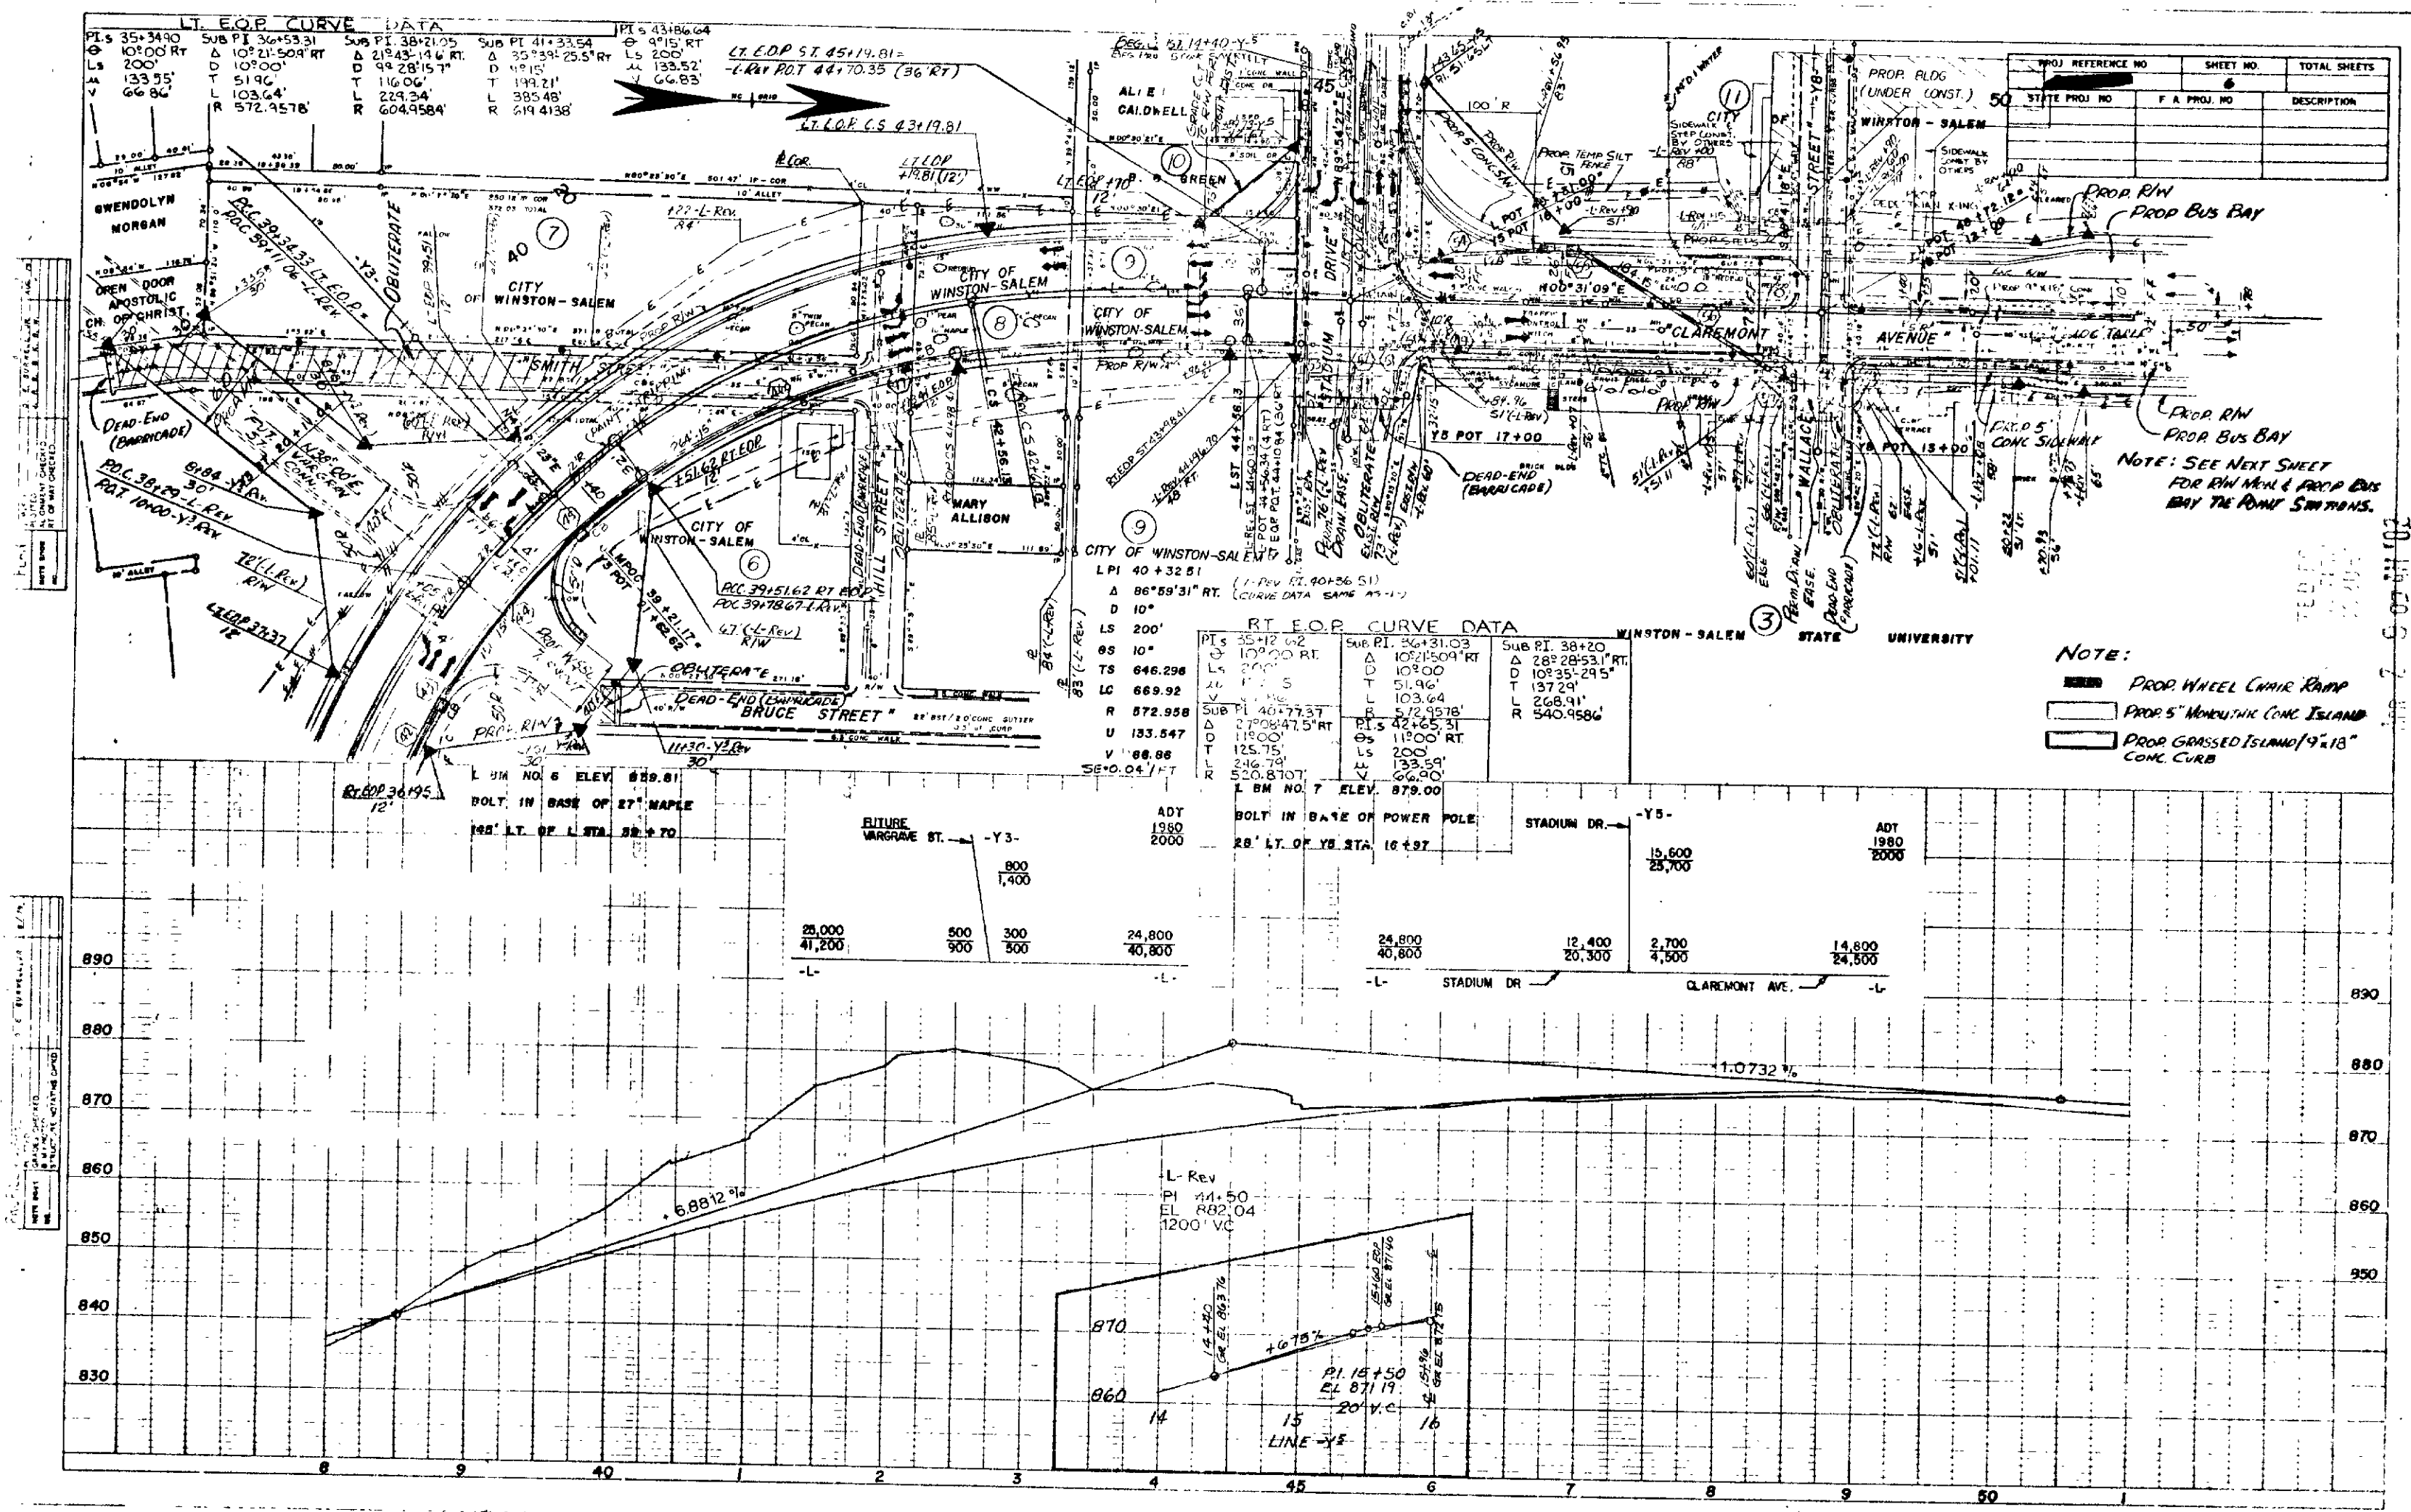


STATE OF NORTH CAROLINA - COUNTY OF WAKE

Branda Grady

of Plan Sheet 19, Board of Transportation, in testimony whereof, I have hereunto set my hand this 16 day of March, 1982.

DEPARTMENT OF TRANSPORTATION

Custodian of Minutes of Board of Transportation

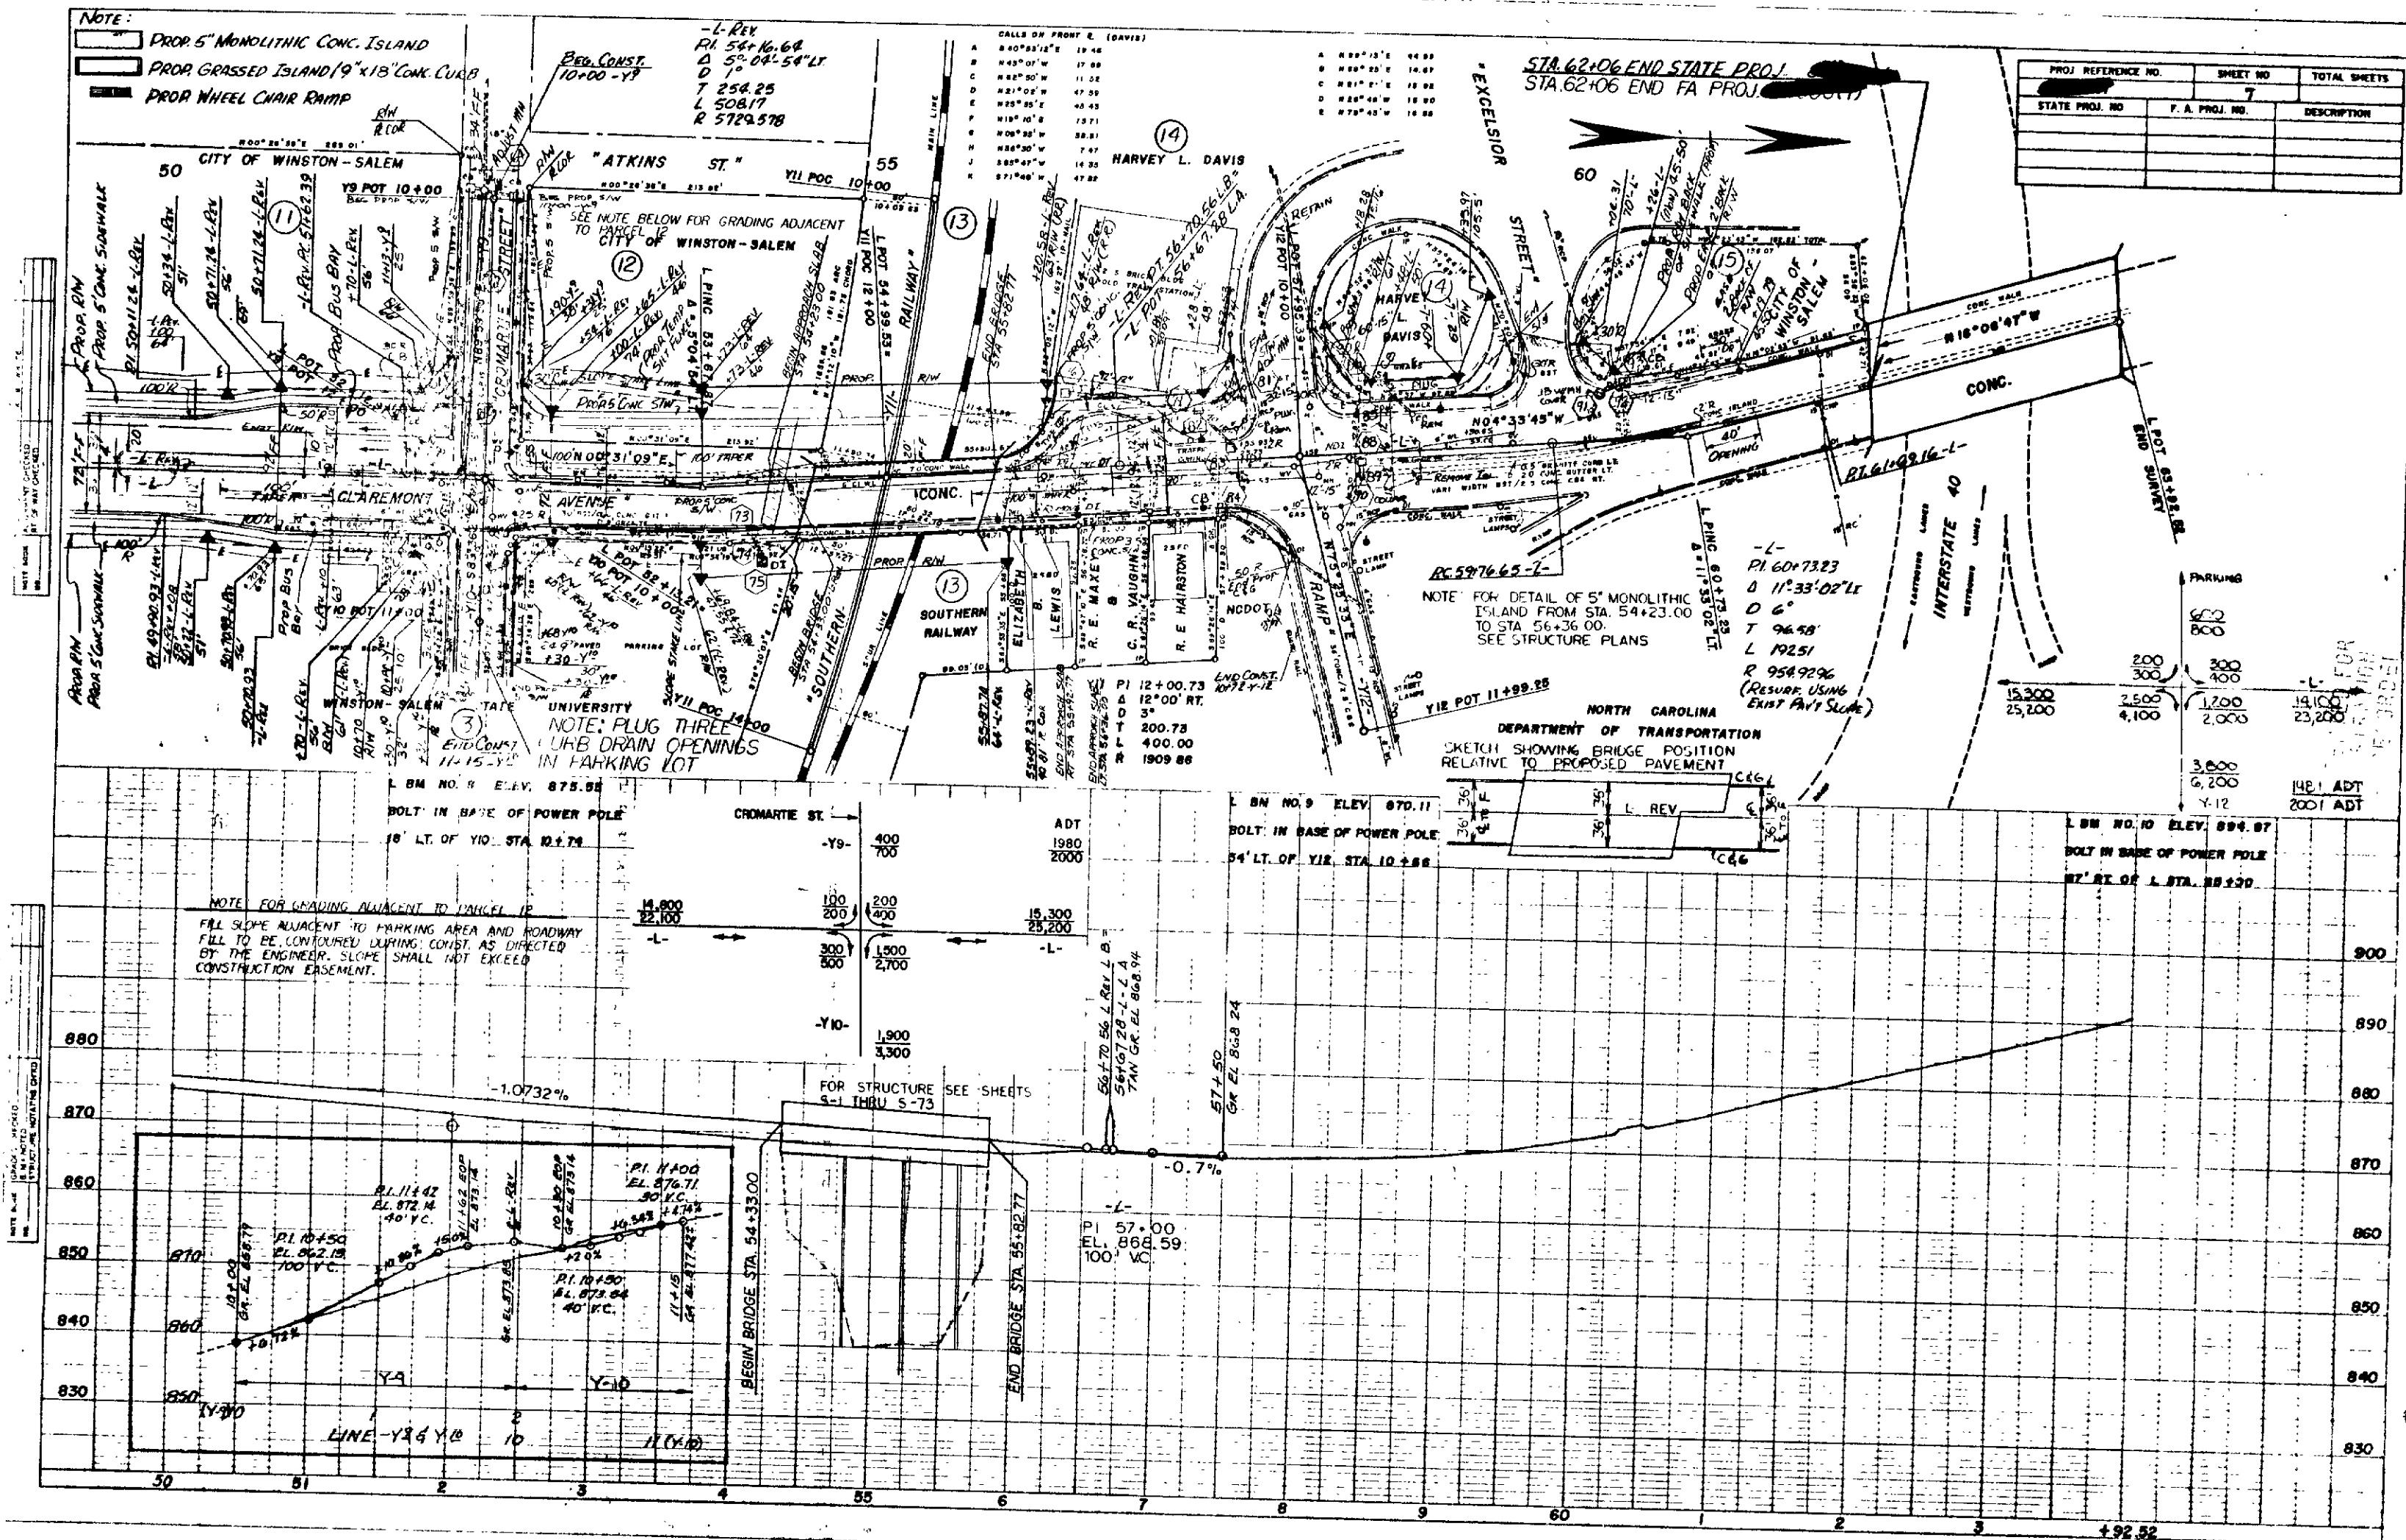

APR 29 09 AM '97

"STATE OF NORTH CAROLINA - COUNTY OF WAKE"

I, Brenda Gray, Secretary of Plan Sheet _____ do hereby certify that this is a true and correct copy
of _____ of _____
Addendum: 7
1982 Board of Transportation meeting in ESTIMONY WHEREOF, I have hereunto set
my hand this 16 day of march 1982

DEPARTMENT OF TRANSPORTATION
CITY: N. C.

Brenda Grad

Custodian of Minutes of Board of Transportation