


I-900S

SEE SHEET 1A1 INDEX OF SHEETS

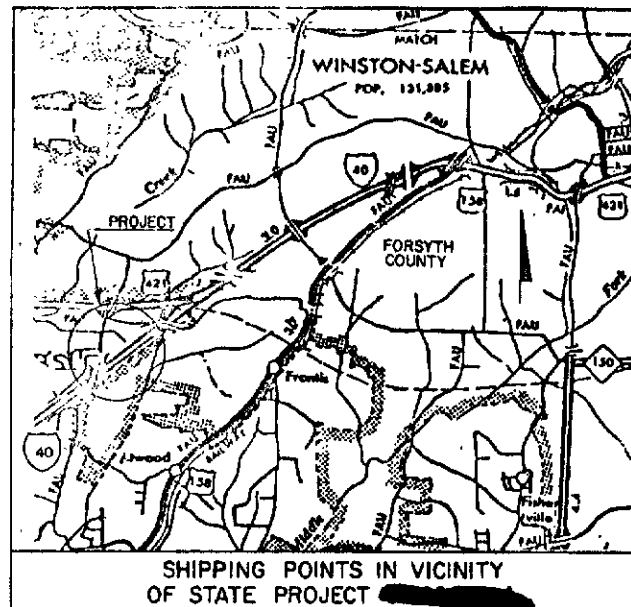


STATE OF NORTH CAROLINA DEPARTMENT OF TRANSPORTATION PLAN AND PROFILE OF PROPOSED STATE HIGHWAY FORSYTH COUNTY

DESCRIPTION: KIRK RD. FROM VESTMILL RD. TO KESTER MILL RD. (0.18 MI) - SR 1126
VESTMILL RD. RELOCATION (0.40 MI) AND SR 1122 JONESTOWN RD. FROM
KESTER MILL RD. TO 600' SOUTH OF I-40 (0.65 MI)

TYPE OF WORK: GRADING, DRAINAGE, PAVING, AND STRUCTURES

PROJECT NO.	ROAD NUMBER
8.1620402	I-40
	KIRK ROAD, KESTER MILL ROAD
	SECONDARY ROAD
	SR 1122 (JONESTOWN RD), WESTCHESTER ROAD, CRESTVIEW DR, FLINTVIEW DR, SR 1126 (VESTMILL RD)

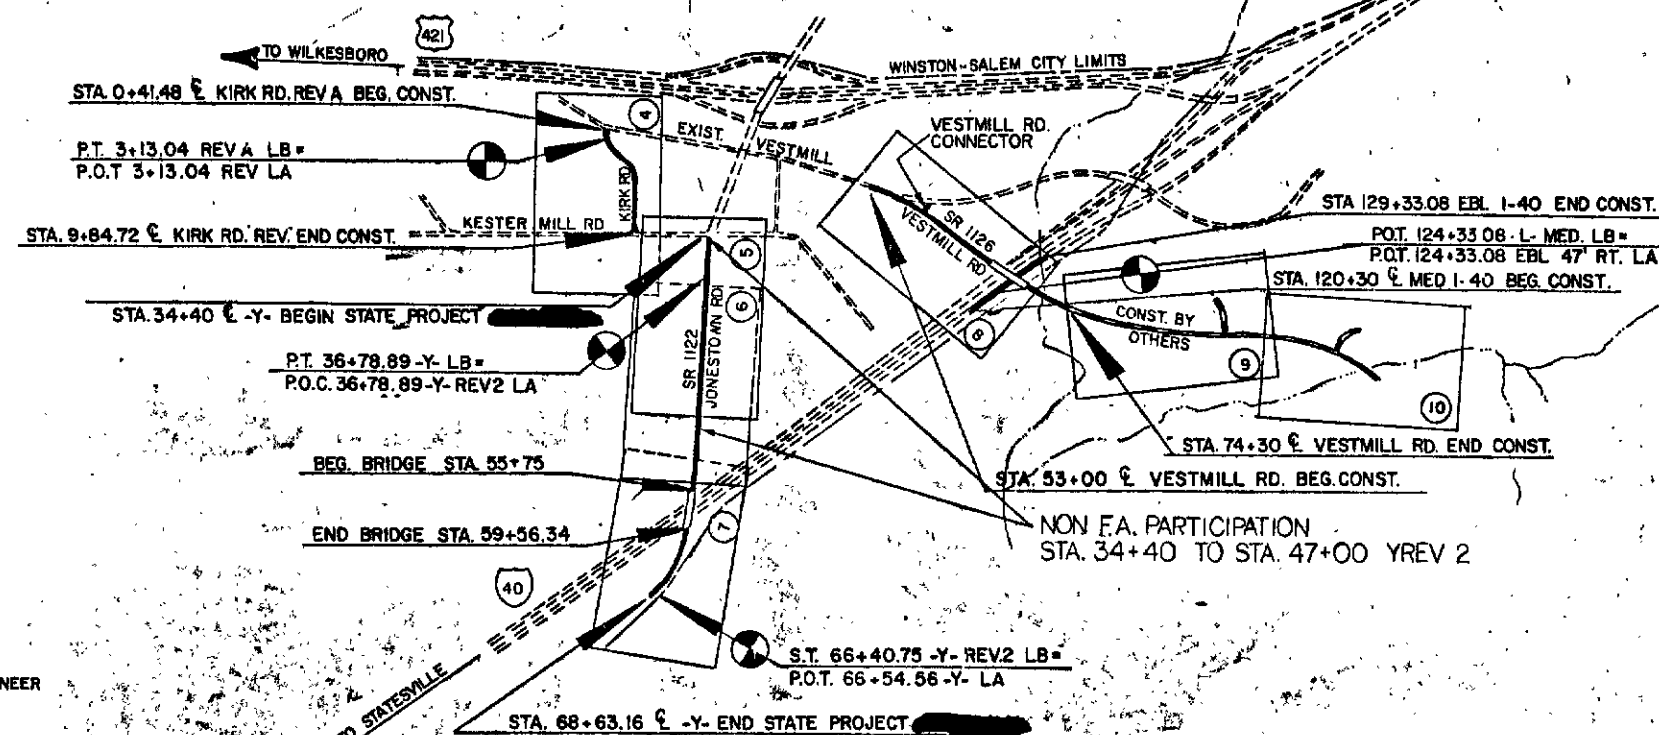

NOTE: THIS IS A PARTIALLY CONTROLLED ACCESS PROJECT WITH CONTROL LIMITED TO BRIDGES.

PLANS PREPARED BY: ROADWAY DESIGN UNIT
R.E. PEARSON, P.E. PROJECT ENGINEER
SUE FLOWERS PROJECT DESIGN ENGINEER

LETTING DATE: Oct 20, 1987

1984 STANDARD SPECIFICATIONS


LENGTH ROADWAY F.A. PROJECT
LENGTH STRUCTURE F.A. PROJECT
TOTAL LENGTH STATE PROJECT

0.574 MILES
0.072 MILES
0.646 MILES

STATE	STATE PROJECT REFERENCE NO	SHEET NO	TOTAL SHEETS
N.C.		1	
STATE PROJ. NO	F.A. PROJ. NO	DESCRIPTION	
8.1620402		R/W	


CONVENTIONAL SYMBOLS

County Line	
City or Town Line	
Exist. Right of Way Line Marker	
Prop. Right of Way Line Marker (By Others)	
Prop. Right of Way Line Marker (By Contract)	
Exist. Control of Access Line	
Prop. Control of Access Line	
Property Line	
Easement Line	
Slope Stake Line	
Exist. Fence	
Prop. Woven Wire Fence	
Prop. Chain Link Fence	
Exist. Road	
Prop. Road	
Guardrail	
Survey Line	
Denotes Line Equality	
Bridge	
Culvert	
Railroad	
Woods	
Exist. Telephone Pole	
Prop. Telephone Pole	
Tower Pole and Line	
Exist. Power Pole	
Prop. Power Pole	
Sanitary Sewer Line	
Water Line	
Gas Line	
Prop. Wheelchair Ramp	

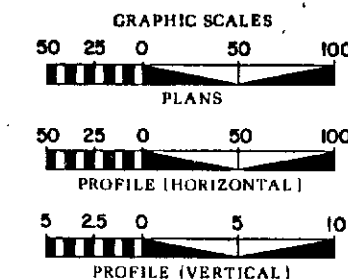

DESIGN DATA

ADT	1986	8,000
ADT	2006	13,300
DHV		1%
D		2%
T		1%
V		55 MPH

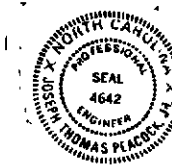

DIVISION OF HIGHWAYS STATE OF NORTH CAROLINA	
APPROVED: <i>J. M. Tate</i>	P.E.
STATE HIGHWAY ENGINEER-DESIGN	
APPROVED: <i>C. R. Edwards</i>	P.E.
CHIEF ENGINEER	
DEPARTMENT OF TRANSPORTATION FEDERAL HIGHWAY ADMINISTRATION	
APPROVED: <i>J. M. Tate</i>	DATE: 2/1/87
FOR: DEPARTMENT ADMINISTRATOR	

DEC 17 11 43 AM '87

STATE OF NORTH CAROLINA - COUNTY OF WAKE
I, *Thomas F. Edwards*, do hereby certify that this is a true and correct copy L.E. SPEAS
of the final plans for Project 8.1620402, identified as KESTER MILL RD. RELOCATION, JONESTOWN RD. FROM
to the minutes on file in my office of the 13 day of November 1987, Board of Transportation meeting. IN TESTIMONY WHEREOF, I have hereunto set
my hand this 20 day of November 1987.

PROJ. REFERENCE NO. [REDACTED]		SHEET NO. 4		TOTAL SHEETS	
STATE PROJ. NO.		F.A. PROJ. NO.		DESCRIPTION	
8.1620402		[REDACTED]		RW	
[REDACTED]		[REDACTED]		[REDACTED]	



"STATE OF NORTH CAROLINA - COUNTY OF WAKE"

DEC 17 11 43 AM '87

I, Pauline Wright, do hereby certify that this is a true and correct copy of Plan Sheet 4 of the final plans for Project 8-1620492, identified as Addendum 4 to the minutes on file in my office of the 13 day of November 19 67, Board of Transportation meeting. IN TESTIMONY WHEREOF, I have hereunto set my hand this the 20 day of November, 1967.


L.F. SPEAS

Pauline Wang
Custodian of Minutes of Board of Transportation

5.00 per OS

PLAN
NOTE BOOK
DATE

PROFILE
NOTE BOOK
DATE

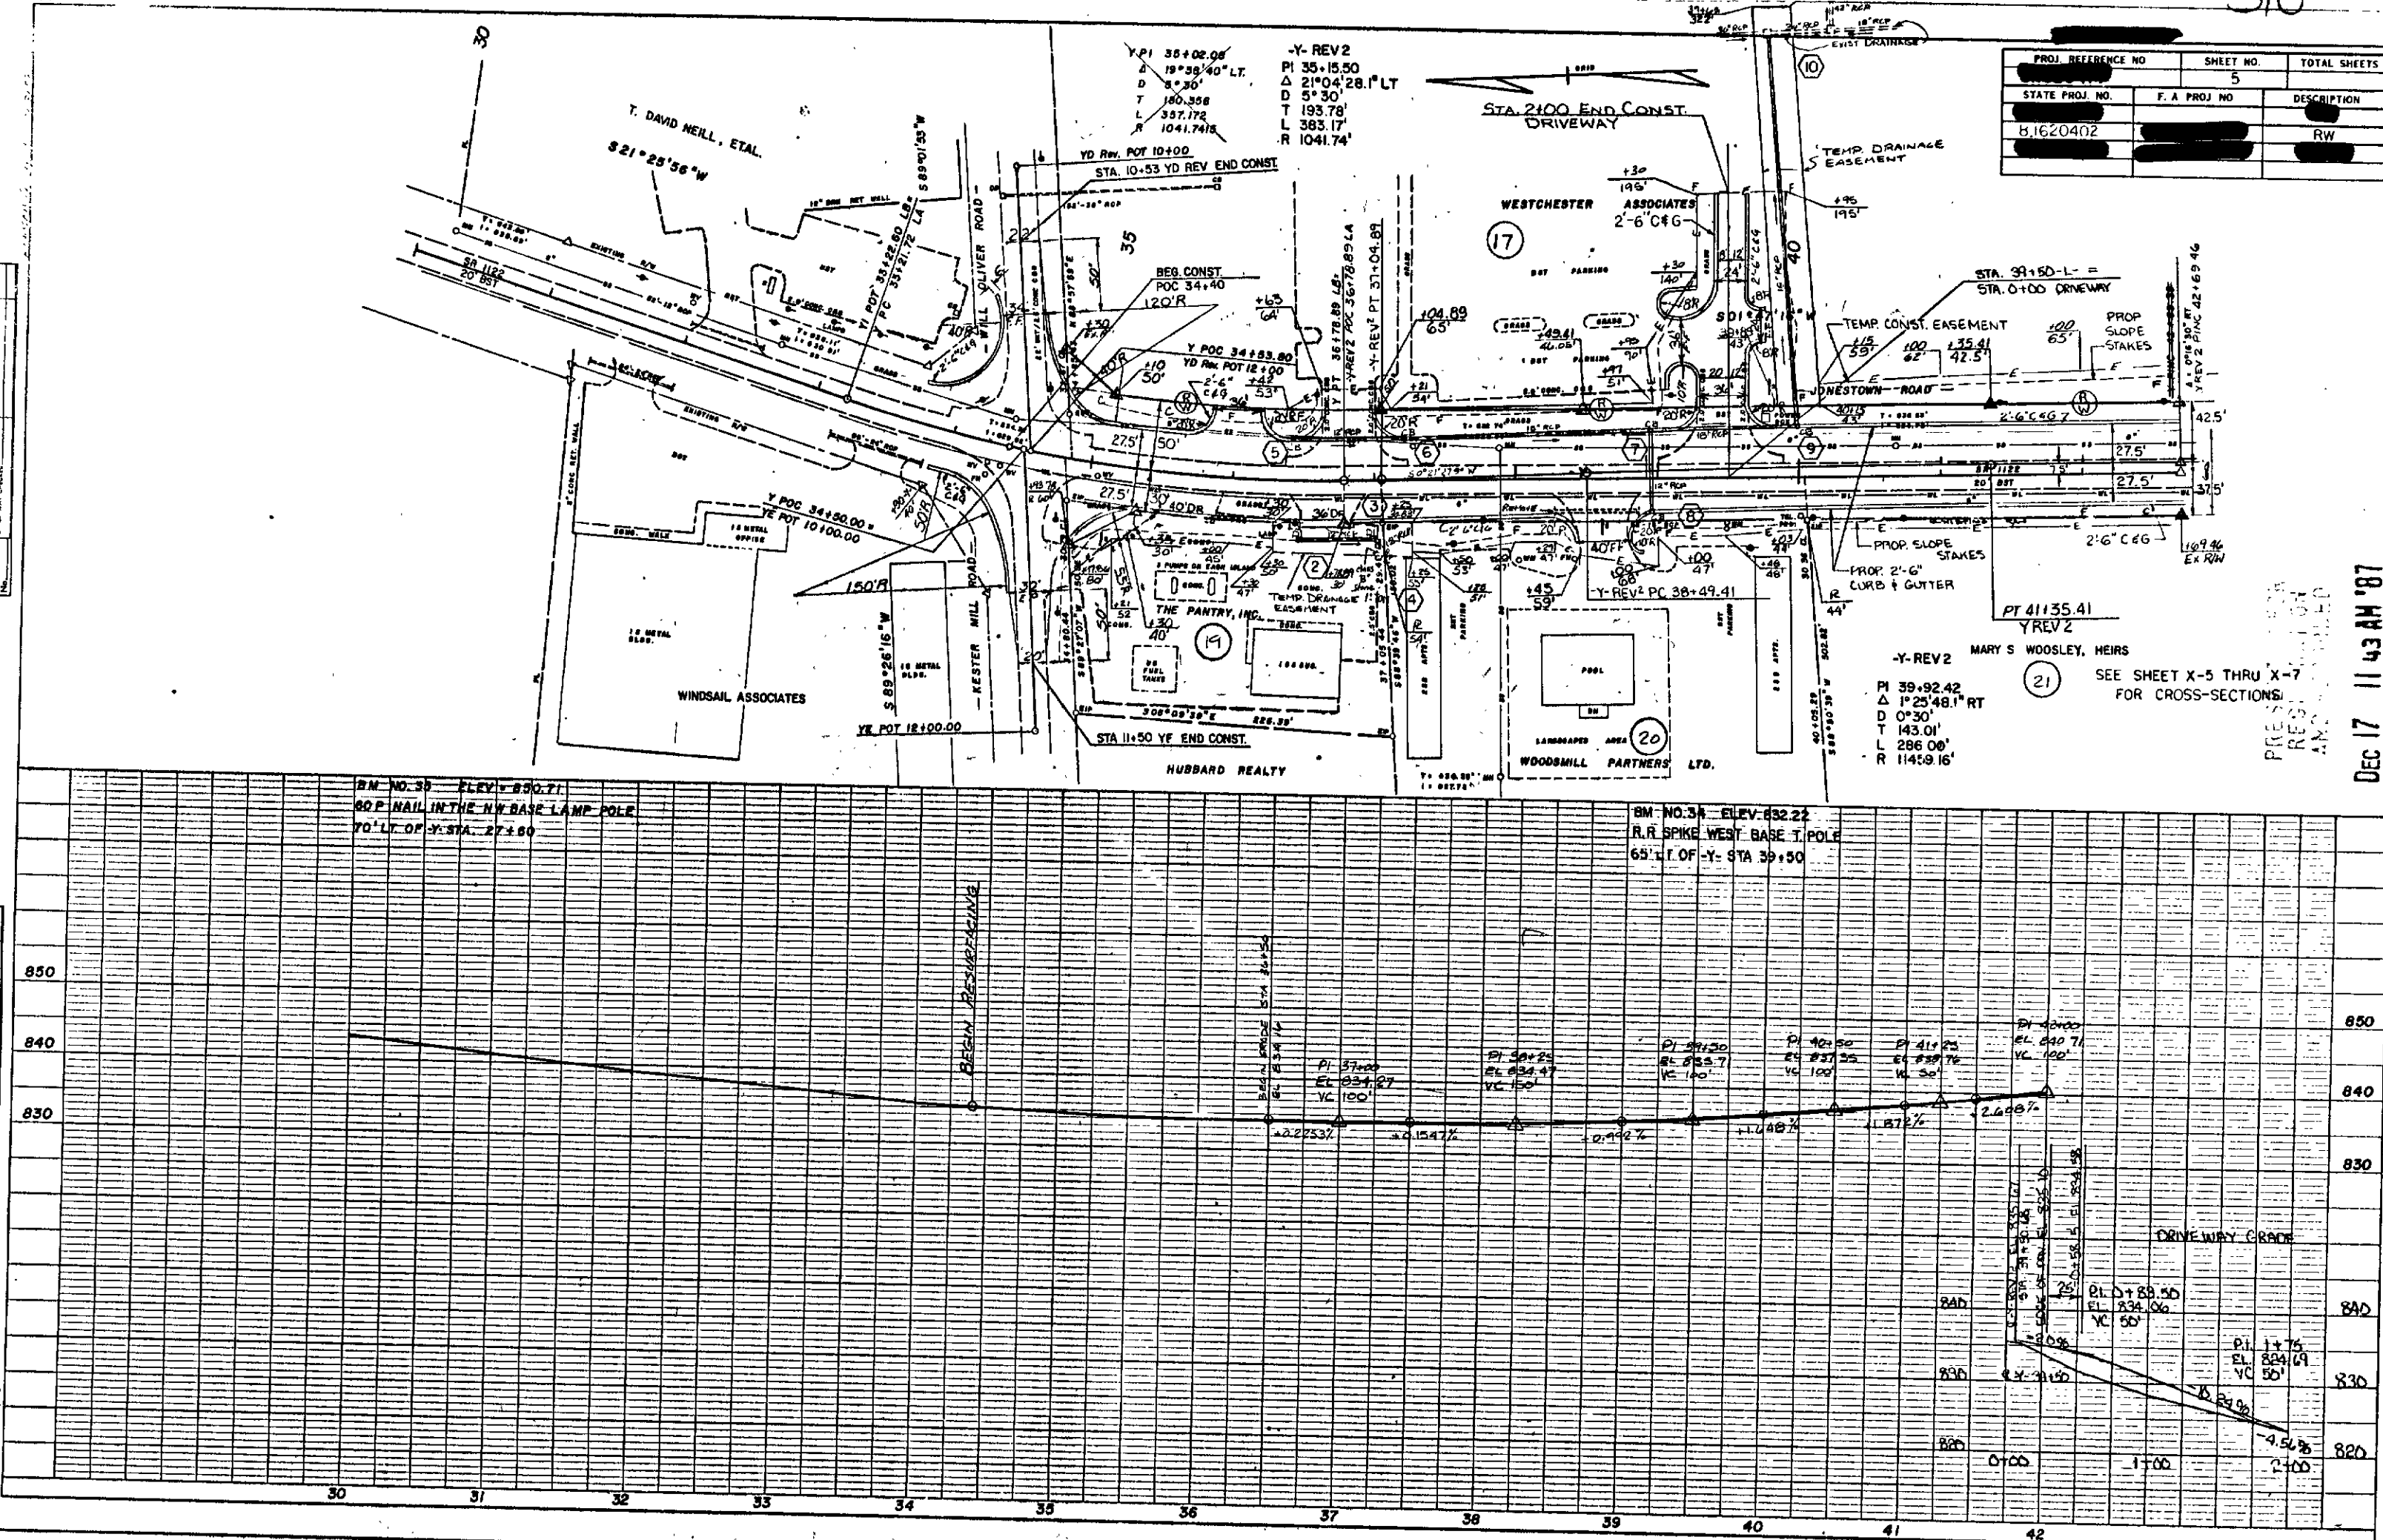

PROJ. REFERENCE NO.	SHEET NO.	TOTAL SHEETS
8.1620402	5	
STATE PROJ. NO.	F. A. PROJ. NO.	DESCRIPTION
		RW


DEC 17 11 43 AM '87

"STATE OF NORTH CAROLINA - COUNTY OF WAKE"

I, Pauline Wing, do hereby certify that this is a true and correct copy of the final plans for Project 8.1620402, identified as REGISTER OF DEEDS to the minutes on file in my office on the 13 day of NOVEMBER, 1987, Board of Transportation meeting. IN TESTIMONY WHEREOF, I have hereunto set my hand this the 20 day of NOVEMBER, 1987.

L.E. SPEARS
REGISTER OF DEEDS
FORSYTH CITY, NORTH CAROLINA
Custodian of Minutes of Board of Transportation

PROJ. REFERENCE NO.	SHEET NO.	TOTAL SHEETS
81620402	6	6
STATE PROJ. NO.	F. A. PROJ. NO.	DESCRIPTION
		RW

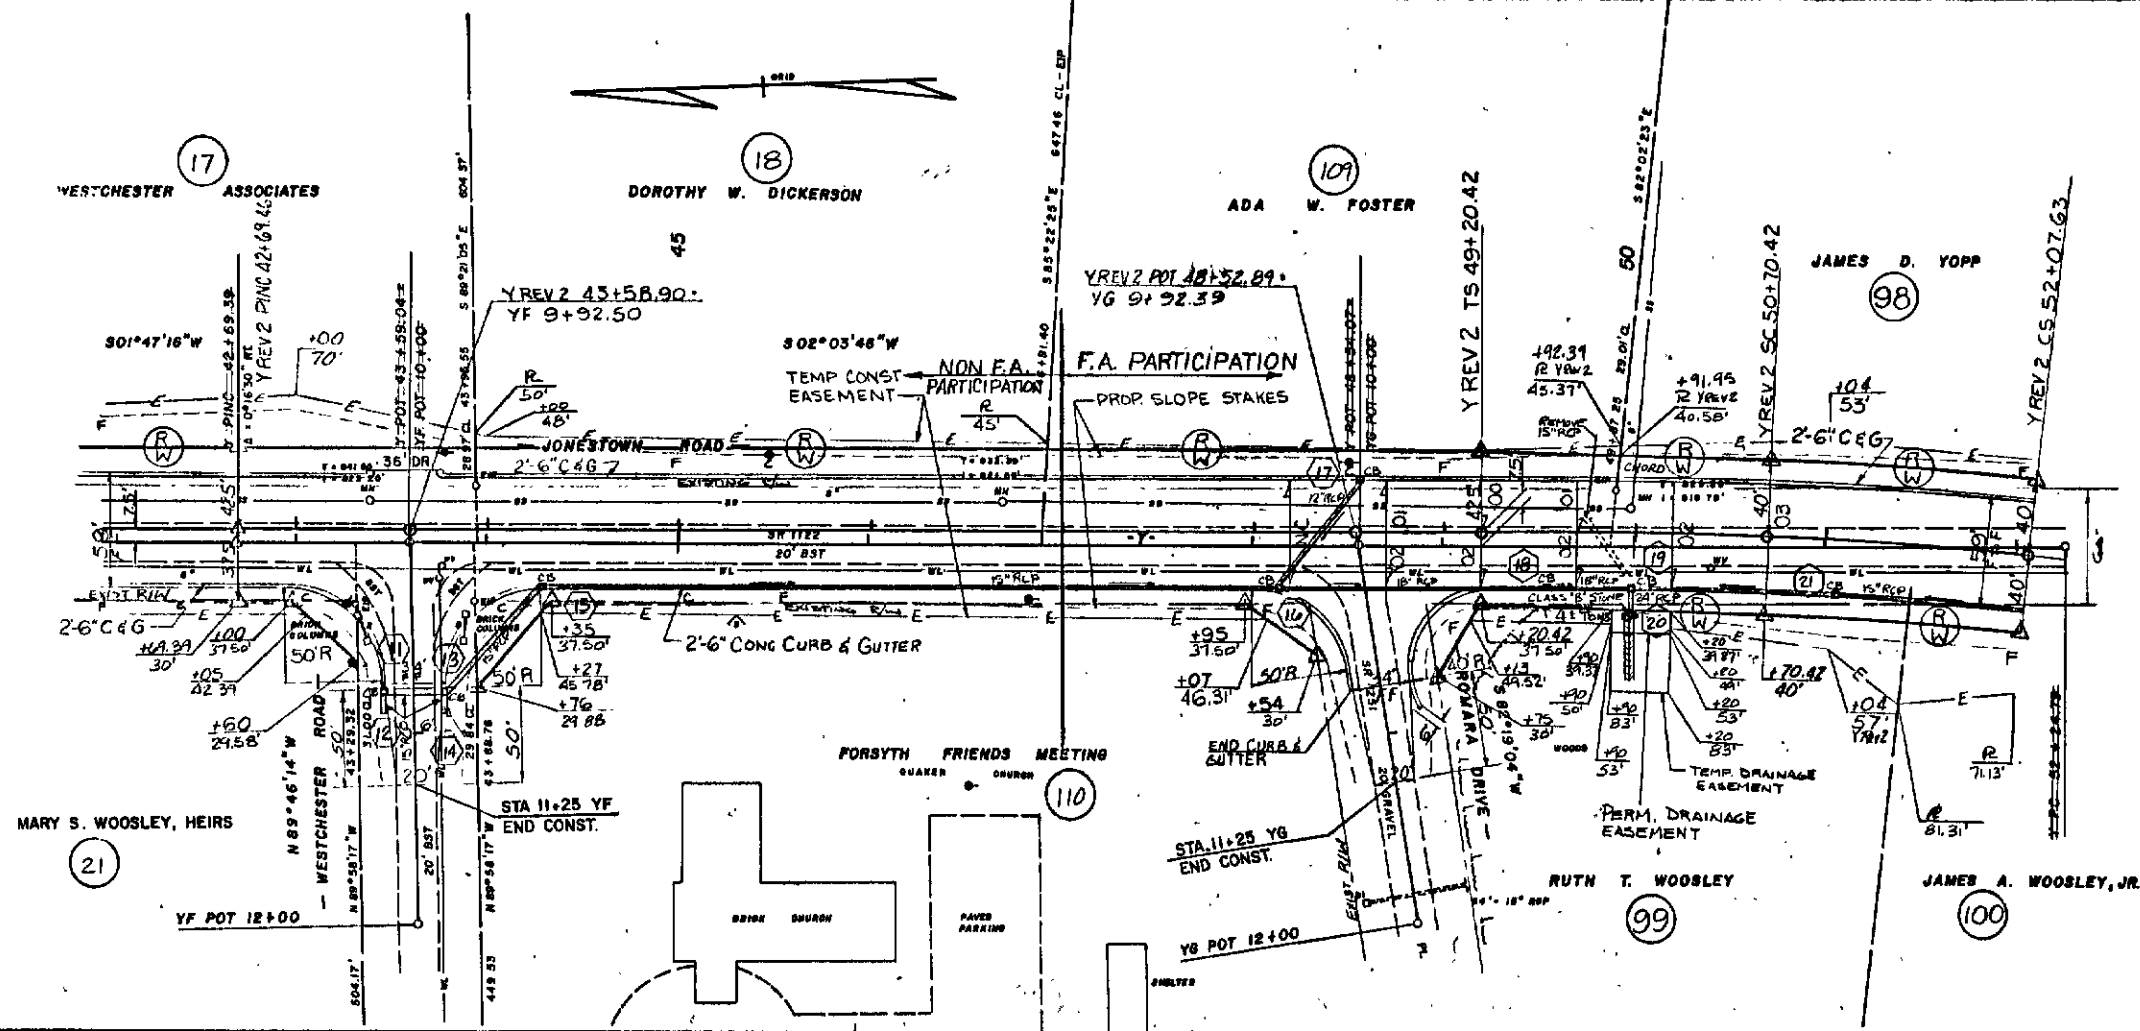


SEE SHEET X-7 THRU X-11 FOR CROSS-SECTION

-Y-REV2
PI 51+39.33
Δ 8°36'59" RT
D 3°00'
Lc 137.21'
Ts 218.91'
Q 2°15'
Ls 150.00'
U 100.01'
V 50.01'
Rc 1909.86'
super .03%

PROPOSED
REVISION
AND

DEC 17 11 43 AM '87

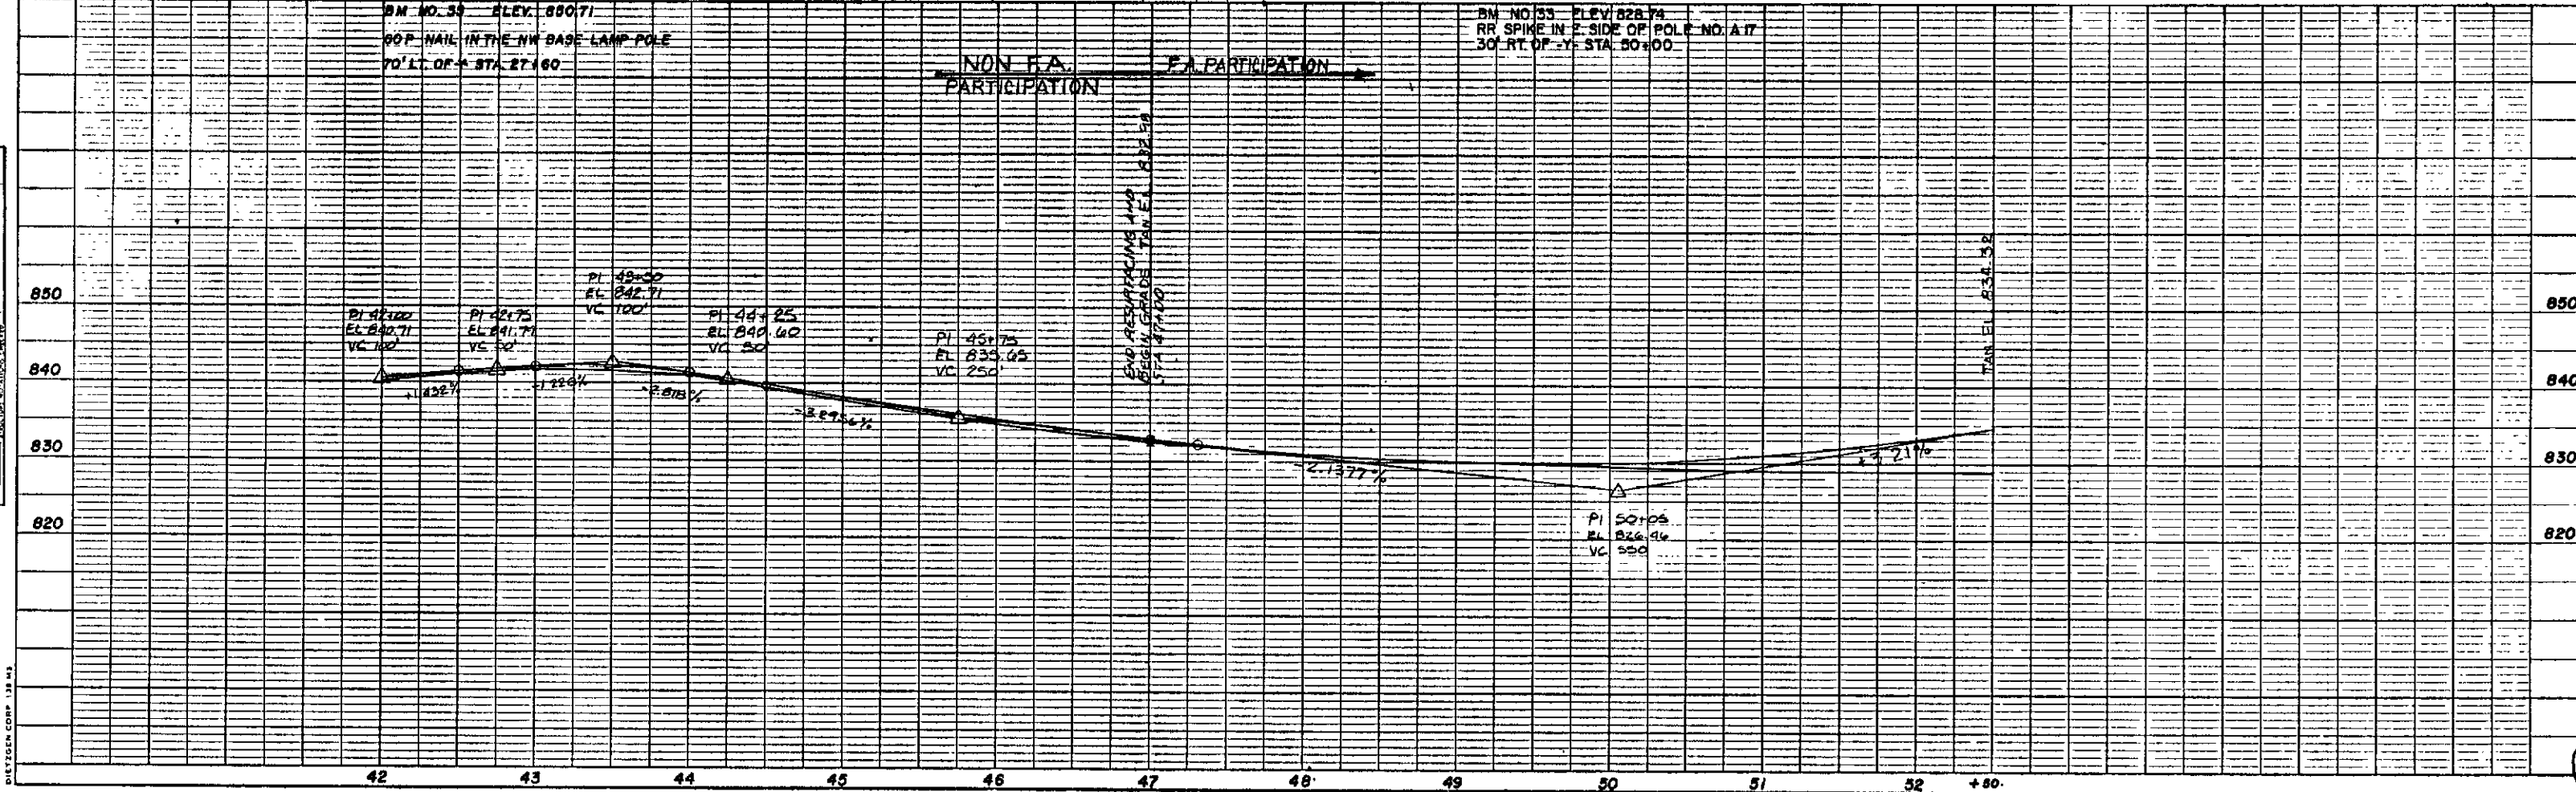

STATE OF NORTH CAROLINA - COUNTY OF WAKE

I, Maline Wing, do hereby certify that this is a true and correct copy of the final plans for Project 81620402, identified as REGISTER OF DEPARTMENT OF TRANSPORTATION FORSYTH CITY, N.C., to the minutes on file in my office of the 13 day of November, 19 87, Board of Transportation meeting. IN TESTIMONY WHEREOF, I have hereunto set my hand this 20 day of November, 19 87.

Custodian of Minutes of Board of Transportation


PROJ. REFERENCE NO.	SHEET NO.	TOTAL SHEETS
STATE PROJ. NO.	F A PROJ. NO.	DESCRIPTION
8.1620402		RW

SEE SHEET X-10 THRU X-17 FOR CROSS-SECTION

REGISTER OF DEEDS
FORSYTH COUNTY, N.C.
FILED
1987
JAN 14 1987
CLERK

Minister of Transportation
Custodian of Minutes of Board of Transportation

STATE OF NORTH CAROLINA - COUNTY OF WAKE
I, Paula J. Wright, do hereby certify that this is a true and correct copy of Plan Sheet 7 of the final plans for Project 8.1620402, identified as to the minutes on file in my office of the 13 day of November 1987, Board of Transportation meeting. IN TESTIMONY WHEREOF, I have hereunto set my hand this 20 day of November, 1987.

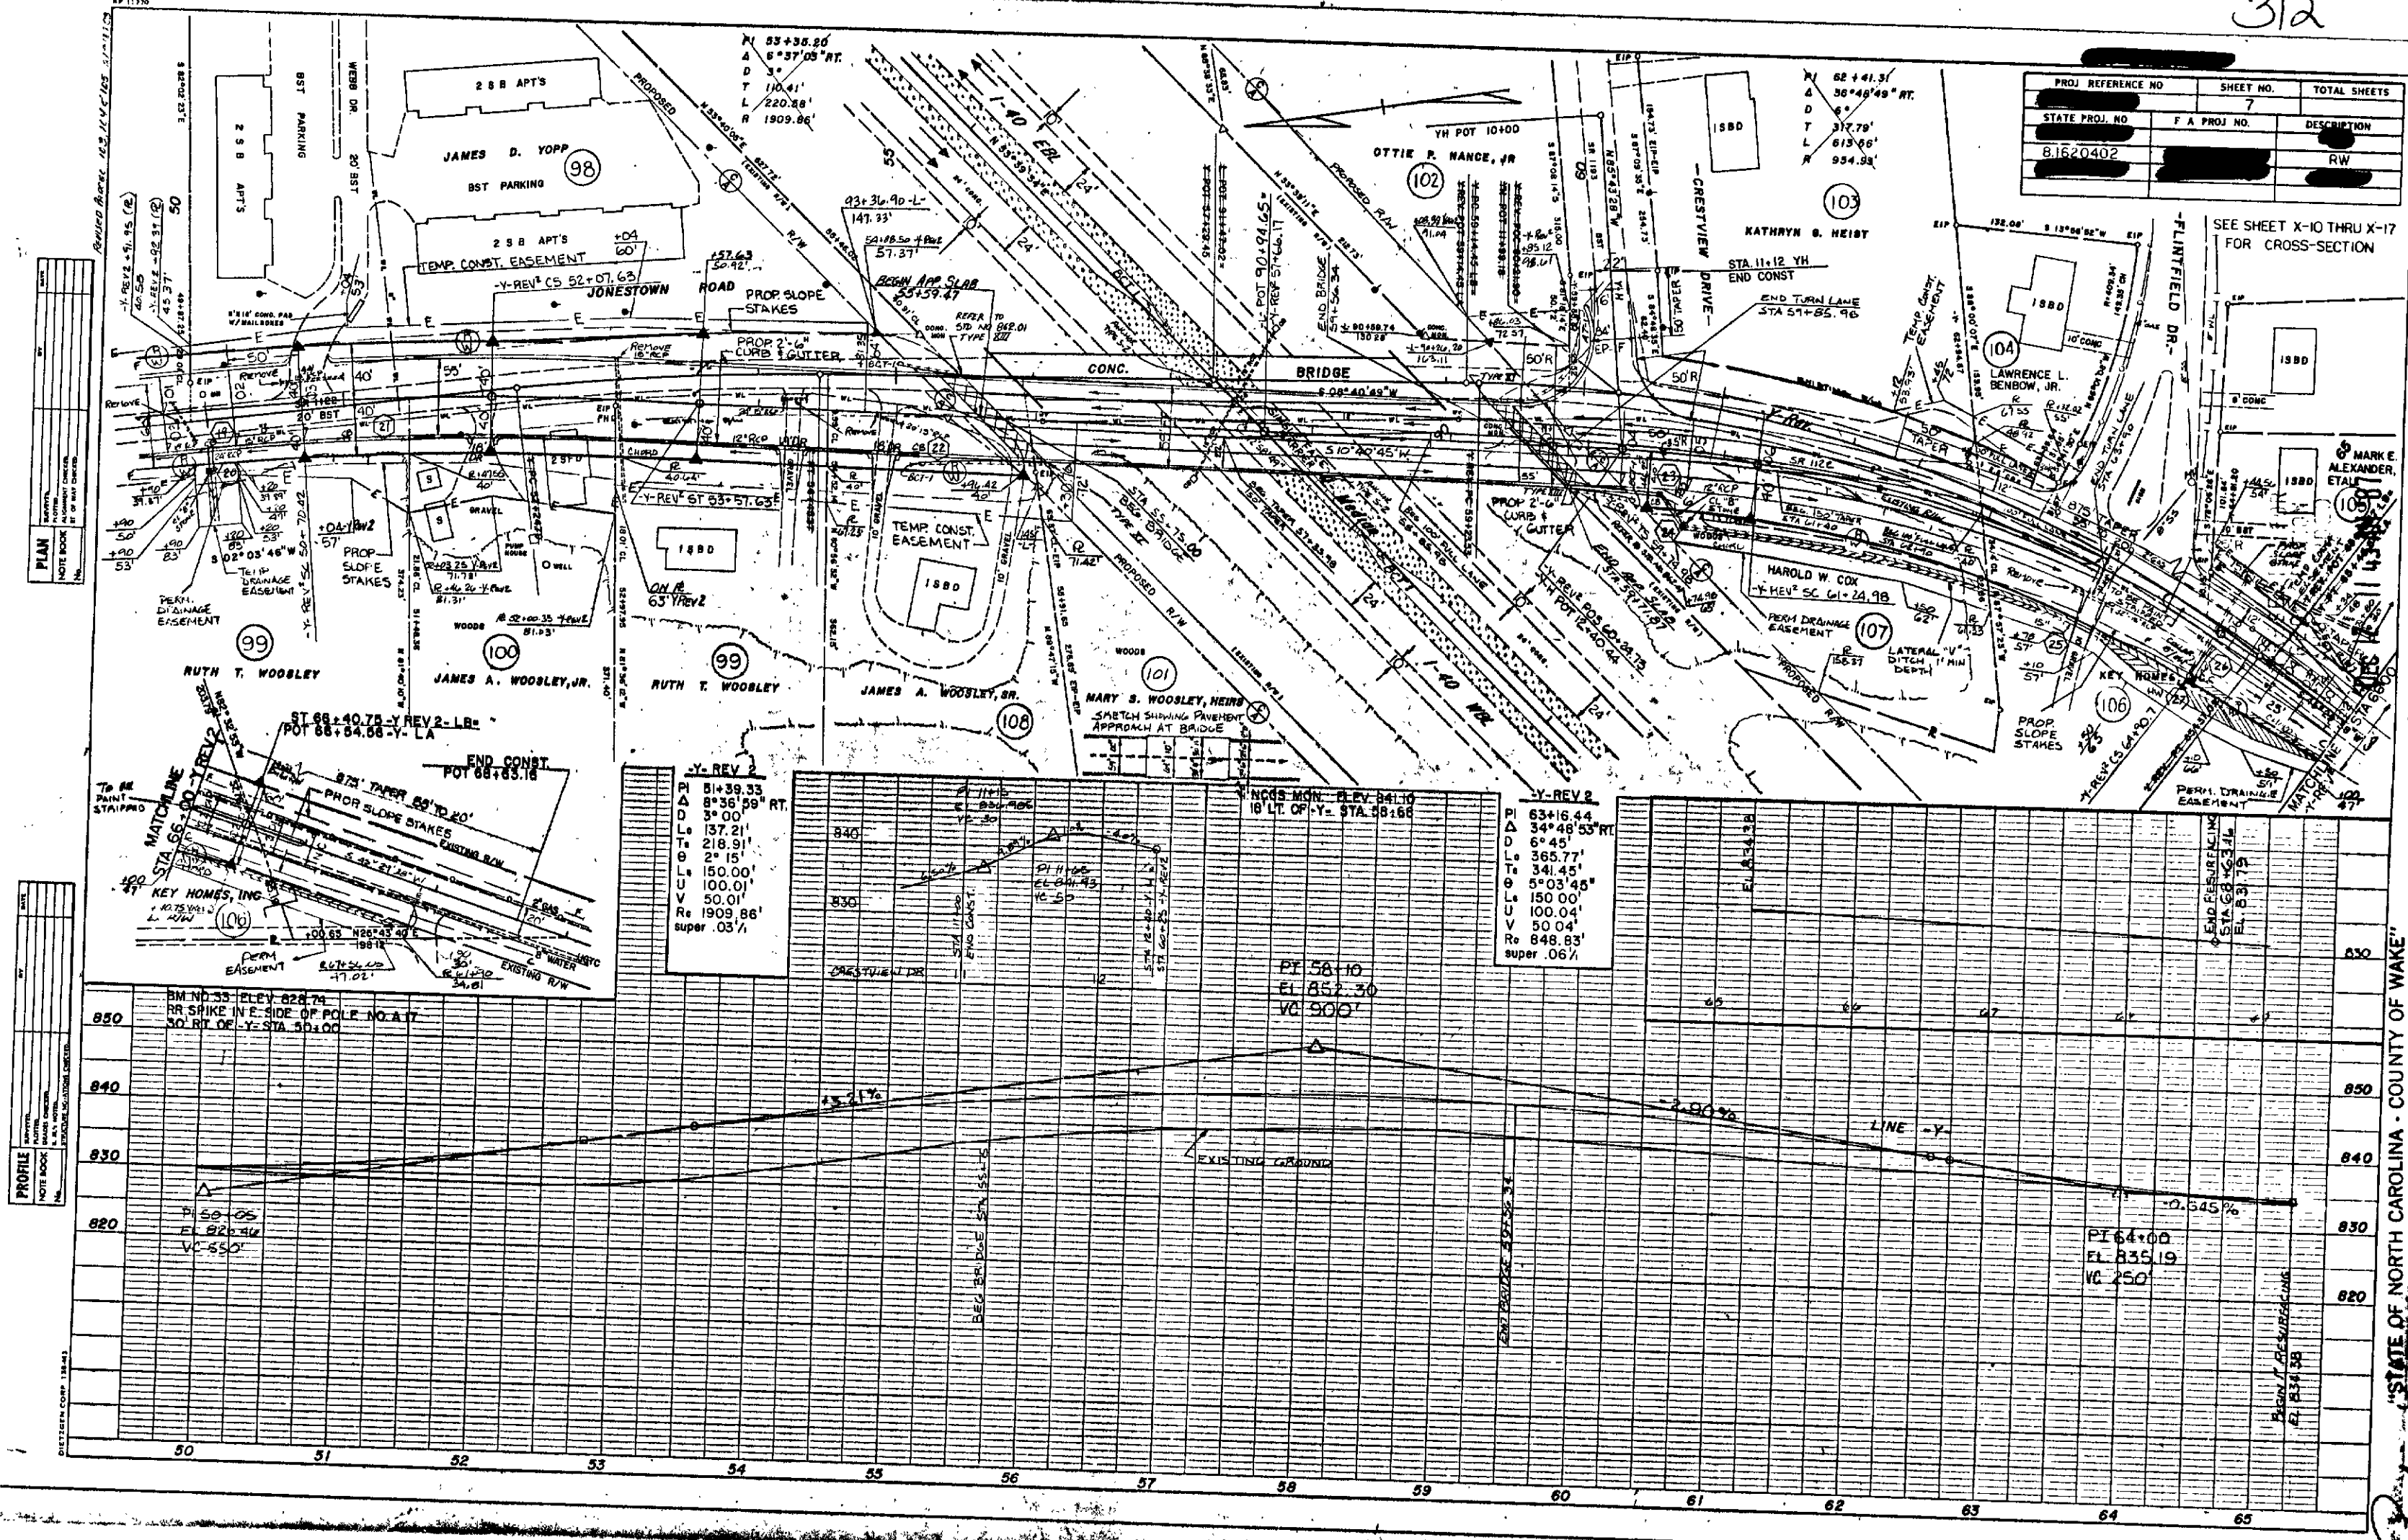


PLAN

DATE	BY

PROFILE

DATE	BY

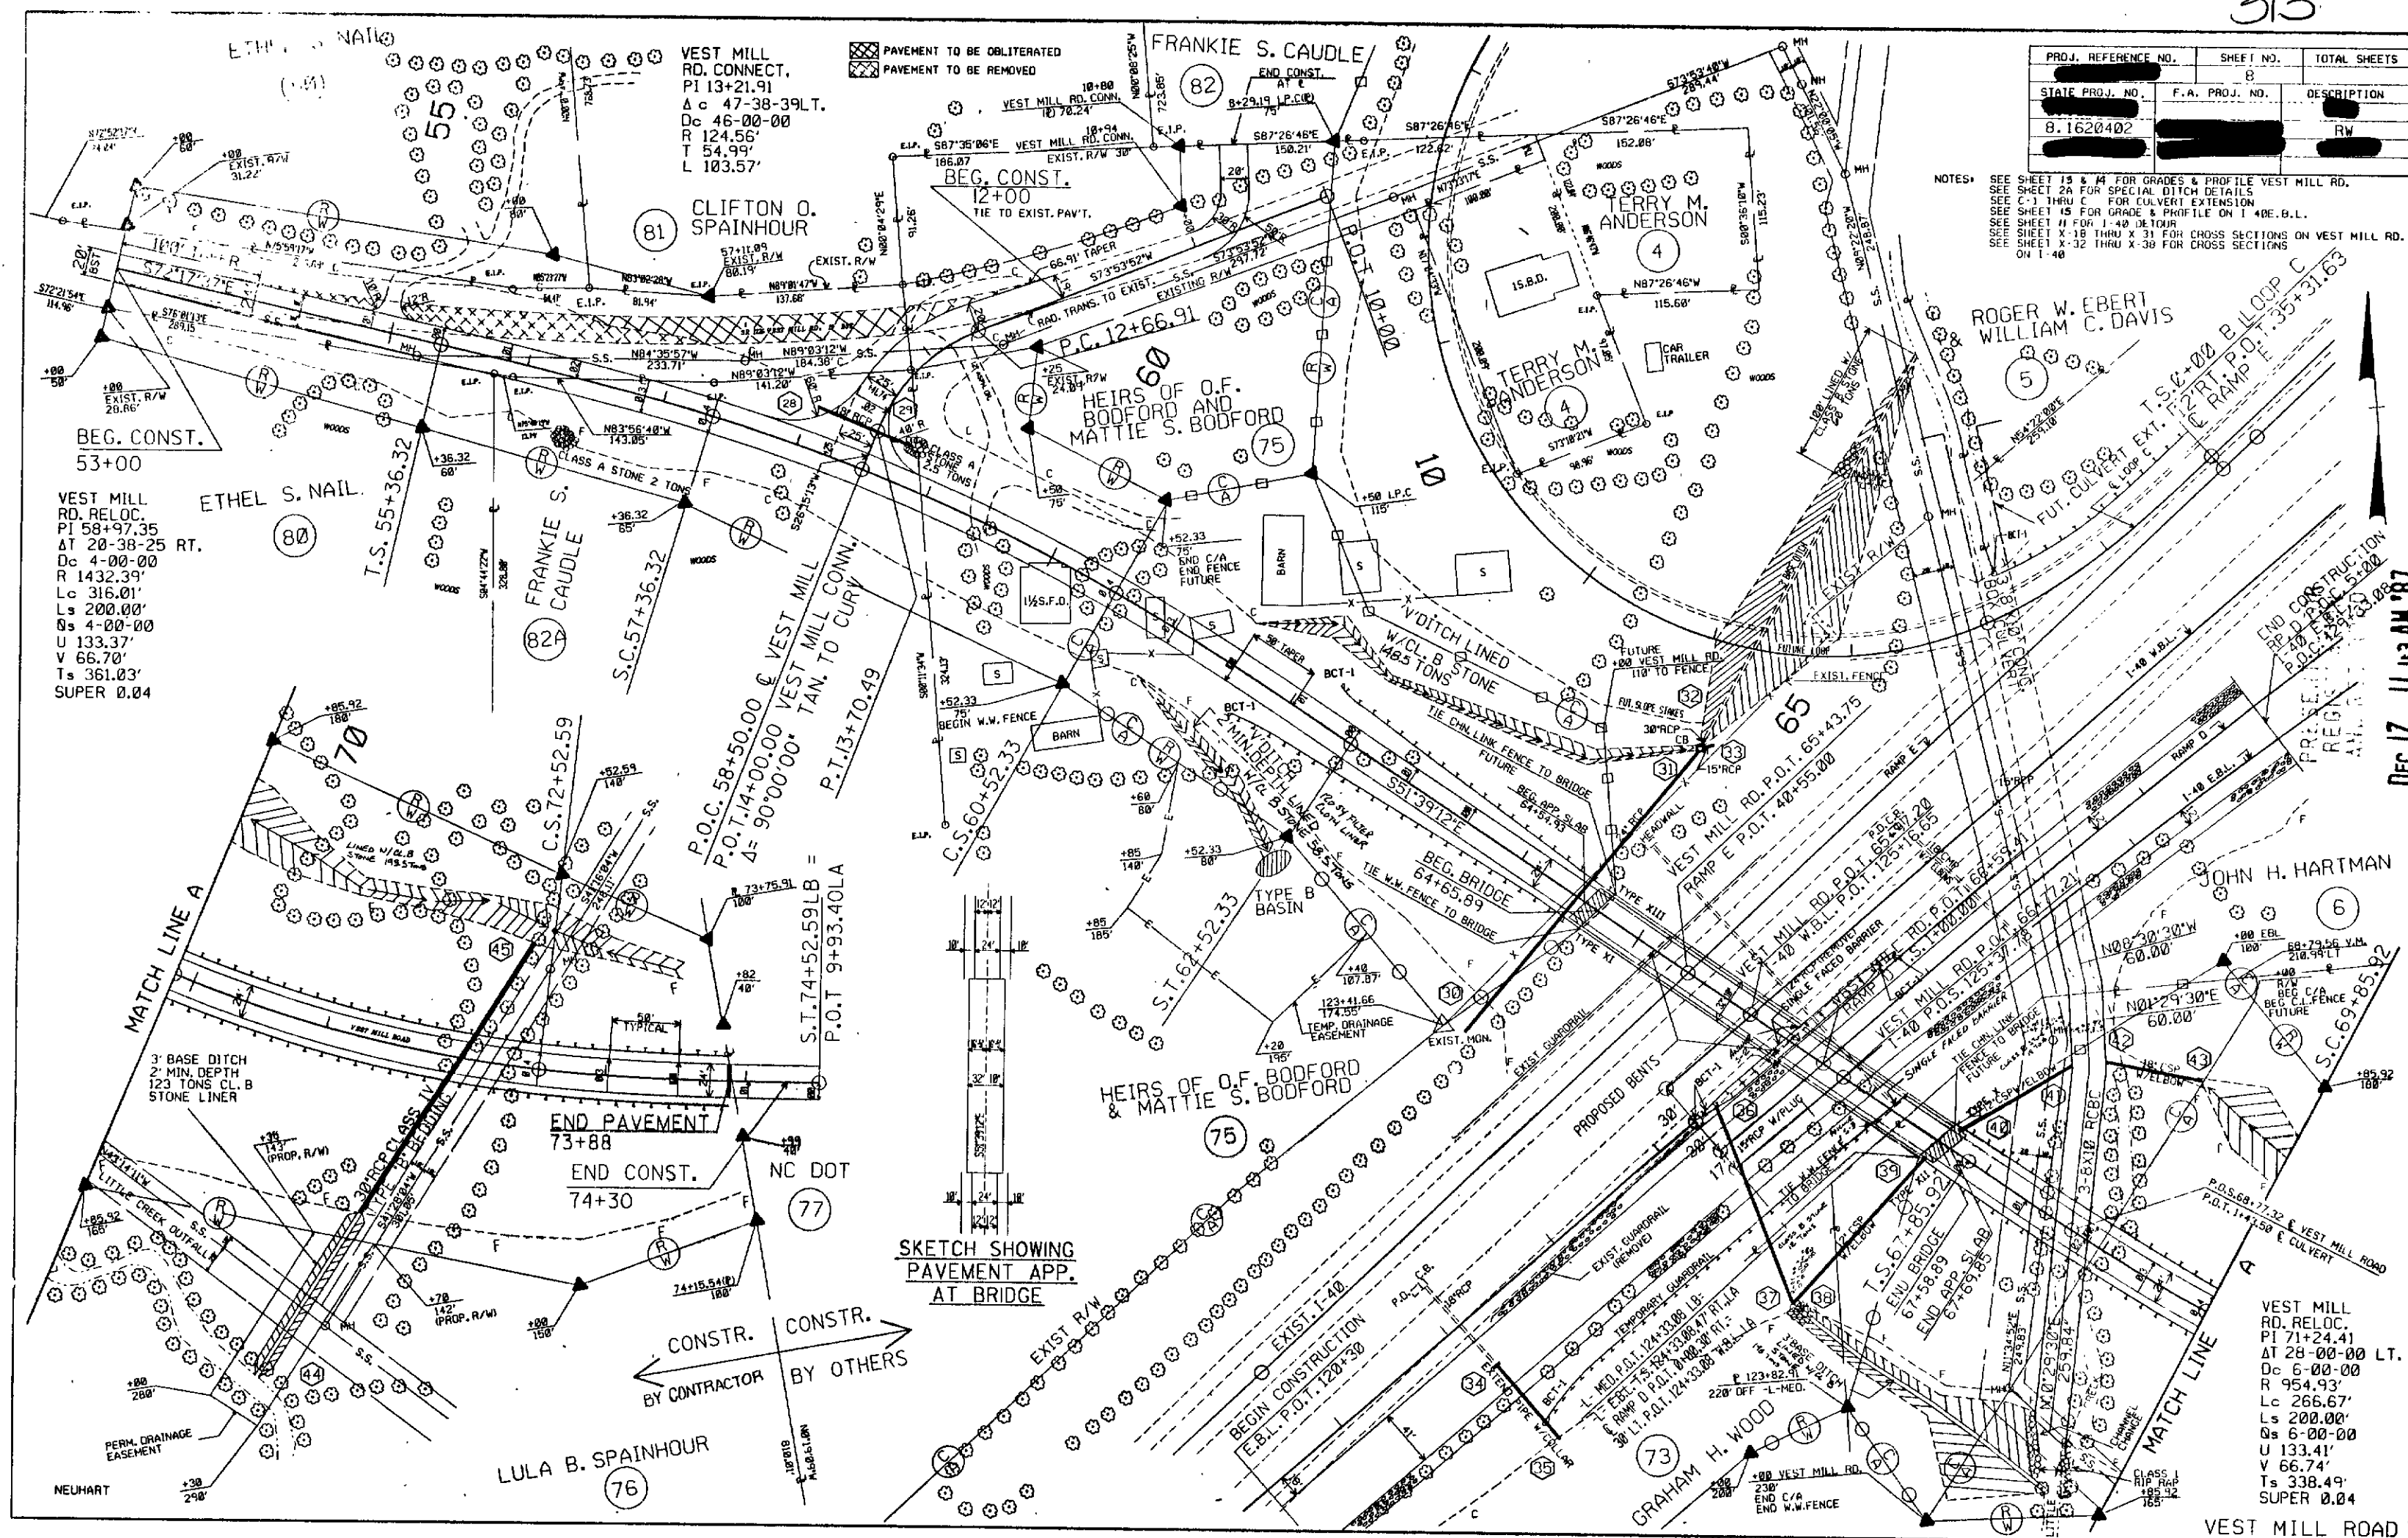

PROJ. REFERENCE NO.	SHEET NO.	TOTAL SHEETS
8.1620402	8	10
STATE PROJ. NO.	F.A. PROJ. NO.	DESCRIPTION
8.1620402		RW

NOTES: SEE SHEET 13 & 14 FOR GRADES & PROFILE VEST MILL RD. SEE SHEET 2A FOR SPECIAL DITCH DETAILS. SEE C-3 THRU C-5 FOR CULVERT EXTENSION. SEE SHEET 15 FOR GRADE & PROFILE ON I-40 E.B.L. SEE SHEET 11 FOR 1-40 DETOUR. SEE SHEET X-18 THRU X-31 FOR CROSS SECTIONS ON VEST MILL RD. SEE SHEET X-32 THRU X-38 FOR CROSS SECTIONS ON I-40.

DEPARTMENT OF TRANSPORTATION
John H. Hartman
Custodian of Minutes of Board of Transportation

STATE OF NORTH CAROLINA - COUNTY OF WAKE
I, John H. Hartman, do hereby certify that this is a true and correct copy of the final plans for Project 8.1620402, identified as REGISTER OF DEEDS to the minutes on file in my office of the 13 day of NOVEMBER 1987.
I, John H. Hartman, Board of Transportation meeting, IN TESTIMONY WHEREOF, I have hereunto set my hand this 20 day of NOVEMBER 1987.

Dec 17 11 43 AM '87

VEST MILL RD. RELOC.
PI 71+24.41
AT 28-00-00 LT.
Dc 6-00-00
R 954.93'
Lc 266.67'
Ls 200.00'
Os 6-00-00
U 133.41'
V 66.74'
Ts 338.49'
SUPER 0.04

314

OLD RIGHT OF WAY SHEET NO. 70

PROJ. REFERENCE NO.	SHEET NO.	TOTAL SHEETS
8.1620402	9	10
STATE PROJ. NO.	F.A. PROJ. NO.	DESCRIPTION
		RW

SER. RD. NO. 1
PI 3+38.58
Δ 61°57'05"LT.
D 39°30'52"
L 156.81'
T 87.06'
R 145.00'

VEST MILL RD.
PI 15+54.08
Δ 11°03'29"LT.
D 3°00'
L 368.60
T 184.88'
R 1909.859'

S.T. 74+52.59 LB=
P.O.T. 9+93.40 LA

CONSTRUCTION BY OTHERS

P.C. 13+69.20

P.T. 17+37.80

20

N. C. DOT.
77

CONSTRUCTION BY OTHERS

N. C. DOT.
77

P.O.T. 0+00 SER. RD. 1=
P.O.T. 24+45 VEST MILL ROAD

VEST MILL RD.

FOR RIGHT-OF-WAY INFORMATION ONLY

E.V. FERRELL, JR. & J.C. SMITH
782

TEMP. CONSTR. EASE.
128' DUKE POWER

TRUSTEES OF THE FIRST
PRESBYTERIAN CHURCH

DEC 17 11 43 AM '87

STATE OF NORTH CAROLINA - COUNTY OF WAKE

I, Pauline W. Hargis, do hereby certify that this is a true and correct copy of Plan Sheet 9 of the final plans for Project 8.1620402, identified as VEST MILL ROAD to the minutes on file in my office of the 13 day of NOVEMBER 19 87, Board of Transportation meeting. IN TESTIMONY WHEREOF, I have hereunto set my hand this the 20 day of NOVEMBER 19 87.

REGISTER OF DEEDS
FORSYTH CITY, N.C.

85.00pd

85

Custodian of Minutes of Board of Transportation

PROJ. REFERENCE NO.	SHEET NO.	TOTAL SHEETS
8.1620402	10	10
STATE PROJ. NO.	F.A. PROJ. NO.	DESCRIPTION
8.1620402		RW

SER. RD. NO. 2
PI 1+30.00
A 64°27'33"RT.
D 38°11'50"
L 168.75'
T 94.57'
R 150.00'

MARQUERITE S. BOUTON
(87Z)

JARVIS MONROE HAUSER
AND WIFE JOHNIE
SAYLOR HAUSER
(66)

Dec 17 11 43 AM '87

(66)

(66)

REGISTER OF TRANSPORTATION
FORSYTH COUNTY, GA.

Custodian of Minutes of Board of Transportation

85-0000

Dec 17 11 43 AM '87

Dec 17 11 43 AM '87

"STATE OF NORTH CAROLINA - COUNTY OF WAKE"
I, Marlene W. W. W., do hereby certify that this is a true and correct copy
of the final plans for Project 8.1620402, identified as
Addendum 4 to the minutes on file in my office of the 13 day of NOVEMBER
19 87, Board of Transportation meeting. IN TESTIMONY WHEREOF, I have hereunto set
my hand this the 20 day of NOVEMBER, 1987.

FOR RIGHT-OF-WAY INFORMATION ONLY

VEST MILL RD.

NEUHART

