


U-2311

451

U-2311

PROJECT: 9.8091812

SEE SHEET 1-A FOR INDEX OF SHEETS

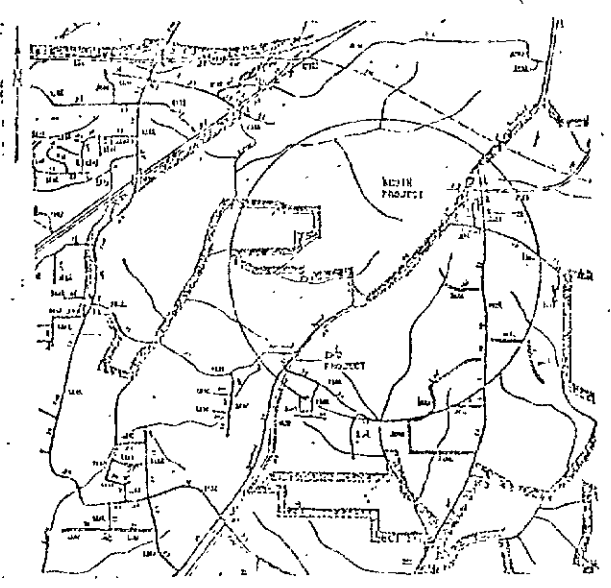

VICINITY MAP

STATE OF NORTH CAROLINA
DEPARTMENT OF TRANSPORTATION
PLAN AND PROFILE OF PROPOSED
STATE HIGHWAY
FORSYTH

LOCATION: FROM HANES MALL BLVD. TO A POINT
100 FEET PAST ATWOOD ROAD

TYPE OF WORK: GRADING, DRAINAGE, PAVING, CURB AND
GUTTER, AND THERMMOPLASTIC PAVEMENT
MARKINGS


PROJECT NO.	ROAD NUMBER
9.8091812	U.S. 158 (Stratford Rd)
	Summerlin St, Frontis St, Frederick Rd
	Burke Mill Rd, Atwood Rd
	Farmbrook Rd

STA. 3+87.00
BEGIN STATE PROJECT 9.8091812
PART 1, PHASE 1

DEPARTMENT OF TRANSPORTATION
DIVISION OF HIGHWAYS
NINTH DIVISION DESIGN CONSTRUCT
OFFICE
WINSTON-SALEM, N.C.

LETTING DATE

1990 STANDARD SPECIFICATIONS

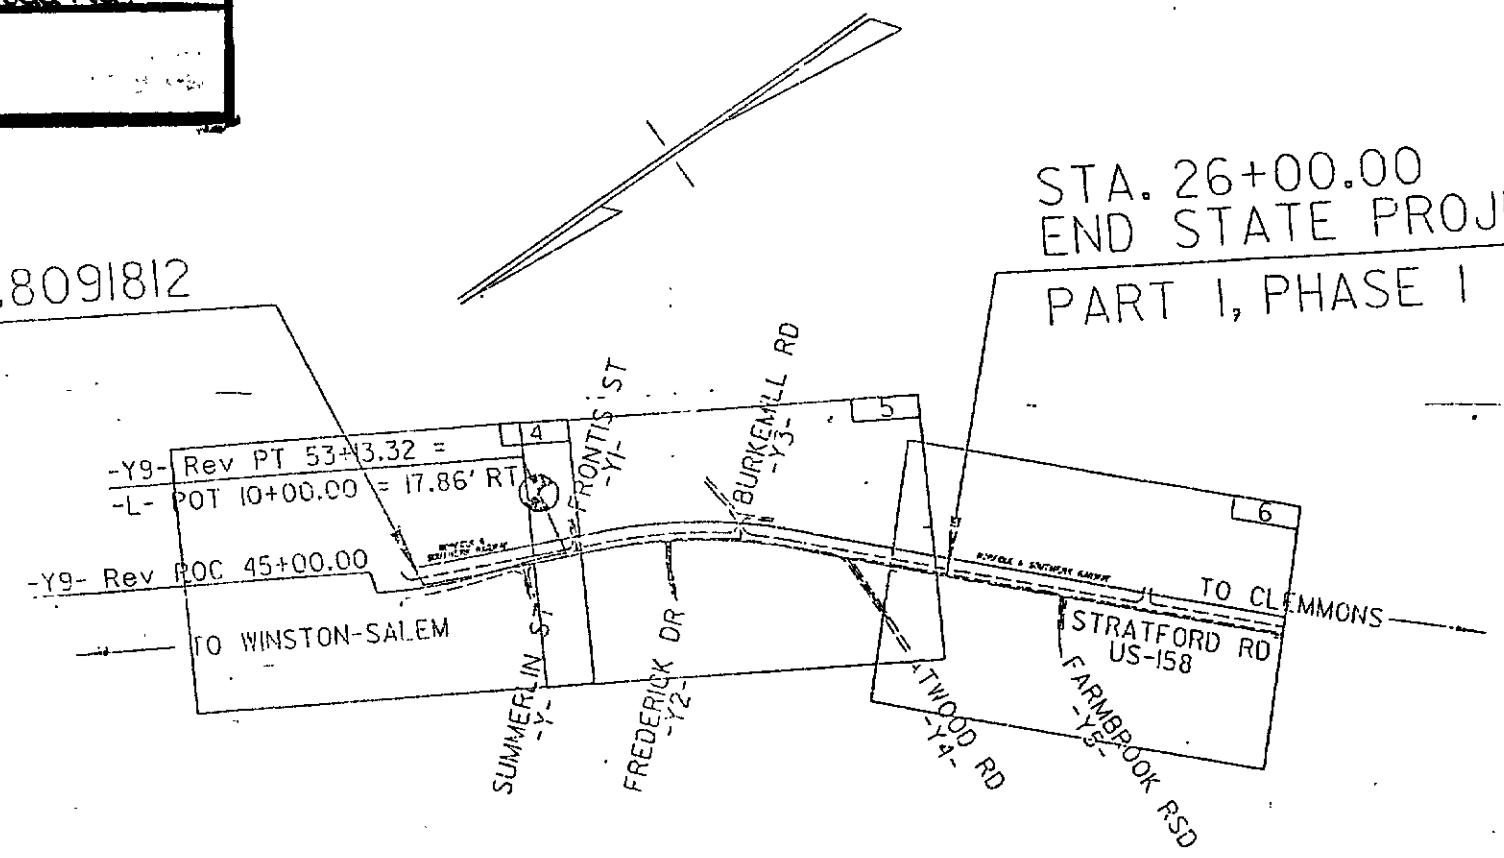


STA. 26+00.00
END STATE PROJECT 9.8091812
PART 1, PHASE 1


TOTAL LENGTH OF STATE PROJECT 9.8091812 0.457 MILES

STATE	STATE PROJECT NUMBER	SHEET NO.	TOTAL SHEETS
N.C.	9.8091812	1	20
STATE PROJECT NO.	STATE PROJECT NO.	REVISION	
9.8091812		U-2311	

CONVENTIONAL SYMBOLS	
County Line	-----
City or Town Line	-----
Exist. Right of Way Line Marker	-----
Prop. Right of Way Line Marker	-----
(By Others)	-----
Prop. Right of Way Line Marker	-----
(By Contract)	-----
Exist. Control of Access Line	-----
Prop. Control of Access Line	-----
Property Line	-----
Easement Line	-----
Slope Stake Line	-----
Exist. Fence	-----
Prop. Woven Wire Fence	-----
Prop. Chain Link Fence	-----
Exist. Road	-----
Prop. Road	-----
Guardrail	-----
Survey Line	-----
Denotes Line Equality	-----
Bridge	-----
Culvert	-----
Railroad	-----
Woods	-----
Exist. Telephone Pole	-----
Prop. Telephone Pole	-----
Tower Pole and Line	-----
Exist. Power Pole	-----
Prop. Power Pole	-----
Sanitary Sewer Line	-----
Water Line	-----
Gas Line	-----
Prop. Wheelchair Ramp	-----

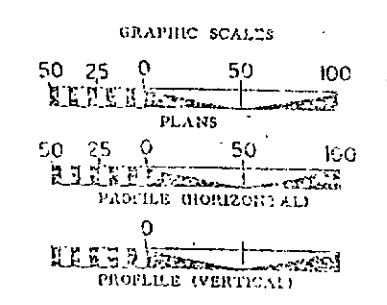

DESIGN DATA

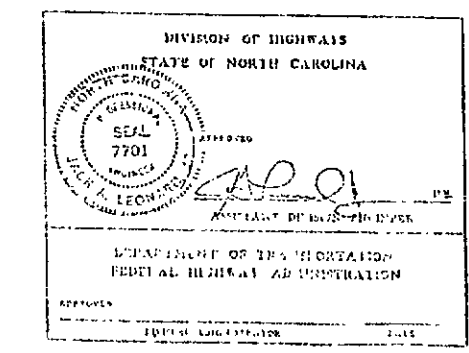

PRESENTED FOR
REGISTRATION
AND RECORDED

451

92 APR 14 AM 22

"STATE OF NORTH CAROLINA - COUNTY OF WAKE"
I, Shirley L. Thayer, do hereby certify that this is a true and correct copy
of the final plans for Project 9.8091812, identified as REGISTER OF DEEDS
Addendum 2 to the minutes on file in my office of the 10 day of January, 1992, Board of Transportation meeting. IN TESTIMONY WHEREOF, I have hereunto set
my hand this 17 day of January, 1992.

DEPARTMENT OF TRANSPORTATION
FORSYTH CO. REGISTER OF DEEDS
\$5.00
Custodian of Minutes of Board of Transportation