


U-2311E

SEE SHEET I-A FOR INDEX OF SHEETS

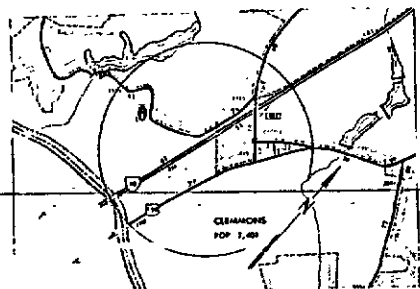

VICINITY MAP

STATE OF NORTH CAROLINA
DEPARTMENT OF TRANSPORTATION


PLAN AND PROFILE OF PROPOSED
STATE HIGHWAY
FORSYTH

LOCATION: FROM YADKIN RIVER BRIDGE TO A POINT
770 FEET PAST HARPER ROAD


TYPE OF WORK: GRADING, PAVING, CURB & GUTTER,
AND DRAINAGE

PROJECT NO.	ROAD NUMBER
9.8091812	SR 121F, SR 110T
SECONDARY ROAD	TANGLEWOOD PARK RD, CRAVELLAND RD,

PAR NO.	PROPERTY OWNER NAME	TOTAL ACRLAGE	ARLA TAKEN	ARLA REMAINING RIGHT	ARLA REMAINING LEFT	CONSTRUCTION LASEMENT	PERMANENT DRAINAGE LASEMENT	TEMPORARY DRAINAGE LASEMENT
201	FORSYTH COUNTY	152.13 AC	5.13 AC	147.00 AC		2.55 AC		
202	MINNIE L. BRAYLOR	151A	130 AC	JA				

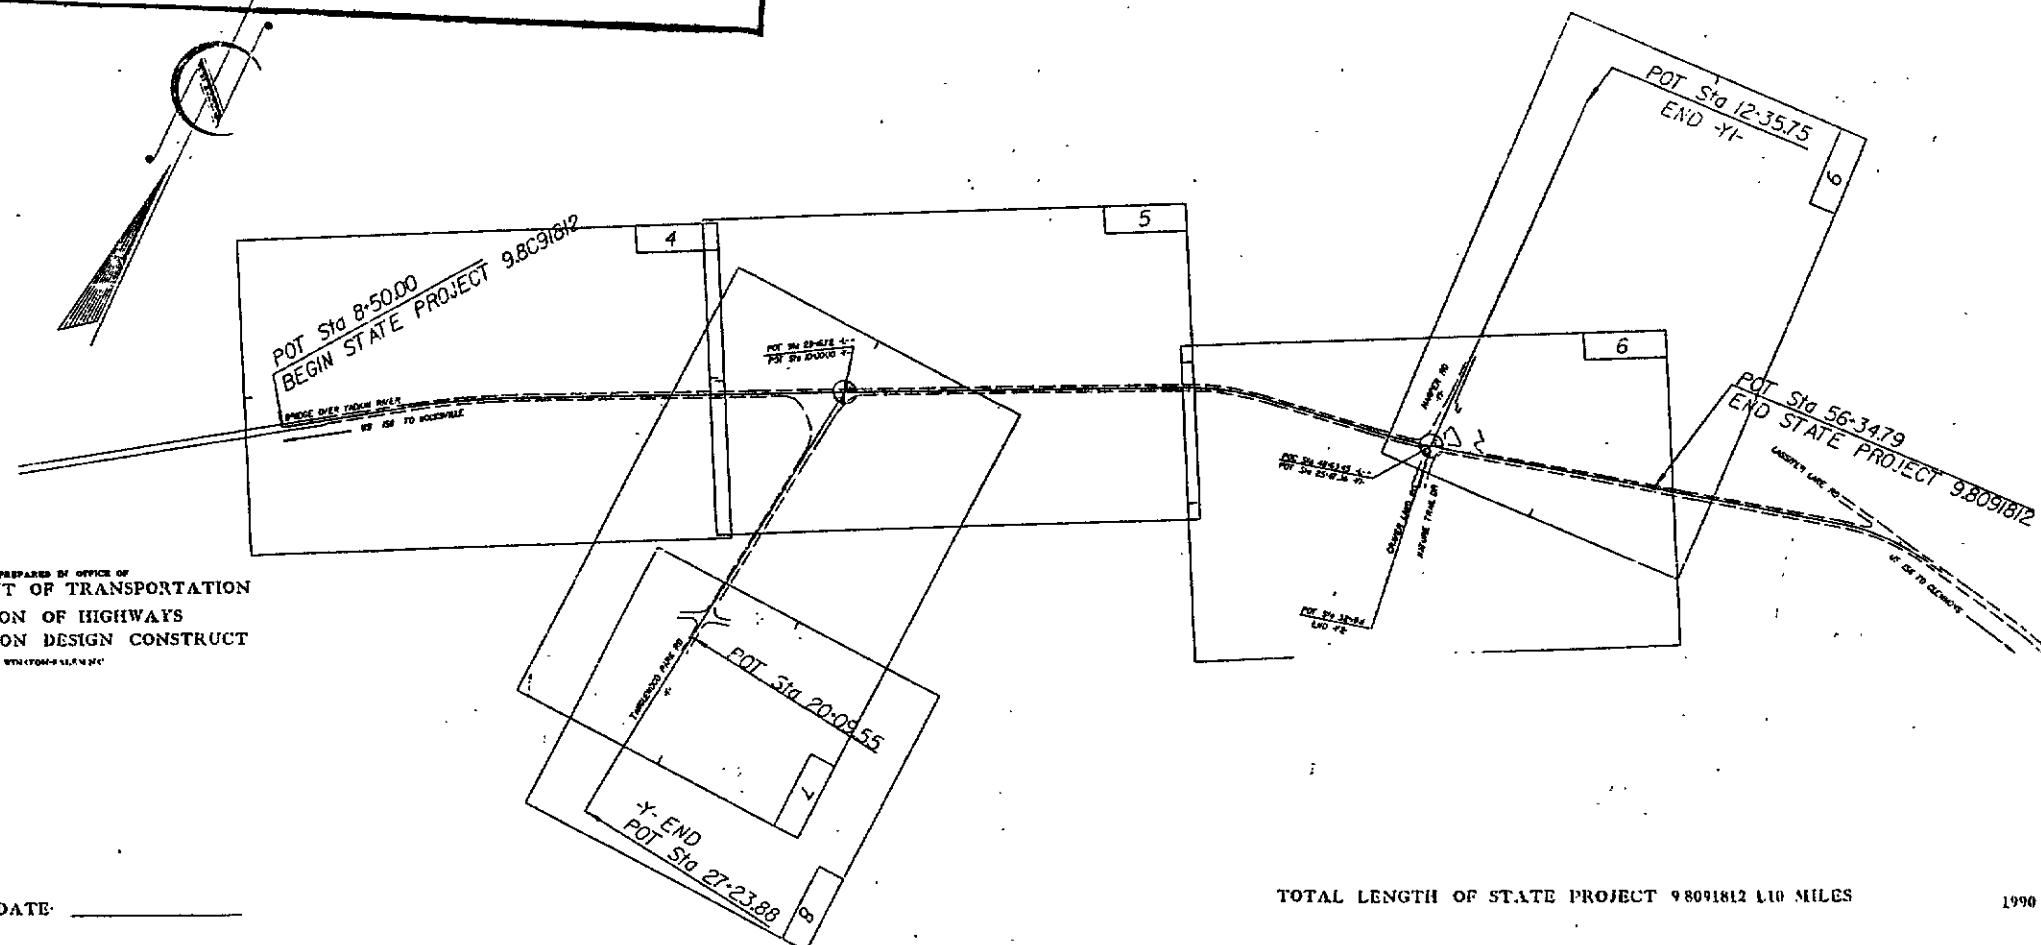

CONVENTIONAL SYMBOLS	
County Line	-----
City or Town Line	-----
Exist. Right of Way Line Marker	-----
Prop. Right of Way Line Marker	-----
(By Others)	-----
Prop. Right of Way Line Marker	-----
(By Contract)	-----
Exist. Control of Access Line	-----
Prop. Control of Access Line	-----
Property Line	-----
Easement Line	-----
Slope Stake Line	-----
Exist. Fence	-----
Prop. Woven Wire Fence	-----
Prop. Chain Link Fence	-----
Exist. Road	-----
Prop. Road	-----
Guardrail	-----
Survey Line	-----
Denotes Line Equality	-----
Bridge	-----
Calvert	-----
Railroad	-----
Woods	-----
Exist. Telephone Pole	-----
Prop. Telephone Pole	-----
Tower Pole and Line	-----
Exist. Power Pole	-----
Prop. Power Pole	-----
Sanitary Sewer Line	-----
Water Line	-----
Gas Line	-----
Prop. Wheelchair Ramp	-----

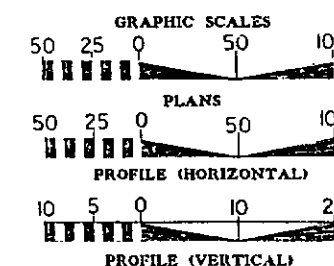

DESIGN DATA	
ADT 1990 =	12,300
ADT 2010 =	22,800
DHV	10%
D	60%
T	3%
V	33-45 MPH

DIVISION OF HIGHWAYS
STATE OF NORTH CAROLINA

APPROVED: [Signature]
DIVISION CONSTRUCTION ENGINEER

DEPARTMENT OF TRANSPORTATION
FEDERAL HIGHWAY ADMINISTRATION


APPROVED: [Signature]
DIVISION ADMINISTRATOR

"STATE OF NORTH CAROLINA - COUNTY OF WAKE"

do hereby certify that this is a true and correct copy of the final plans for Project 9.8091812 identified as Addendum 9 to the minutes on file in my office of the day of May 1993, Board of Transportation meeting. IN TESTIMONY WHEREOF, I have hereunto set my hand this the 11 day of May 1993.

PRESENTED FOR
REGISTRATION
Janet Bottoms \$5,000.00

500

 

DEPARTMENT OF TRANSPORTATION

I, Pauline February, do hereby certify that this is a true and correct copy of Plan Sheet 4 of the final plans for Project 4.809/8/2 Identified as ADDENDUM to the minutes on file in my office of the 7 day of May

Custodian of Minutes of Board of Transportation


PRESENTED FOR
REGISTRATION

my hand this the 17 day of May, 1993.

Janet Bottoms
\$5.00 per

U-2311 E	5	7
STATE PROJ. NO.	P. A. PROJ. NO.	DESCRIPTION
9.8091812		

502

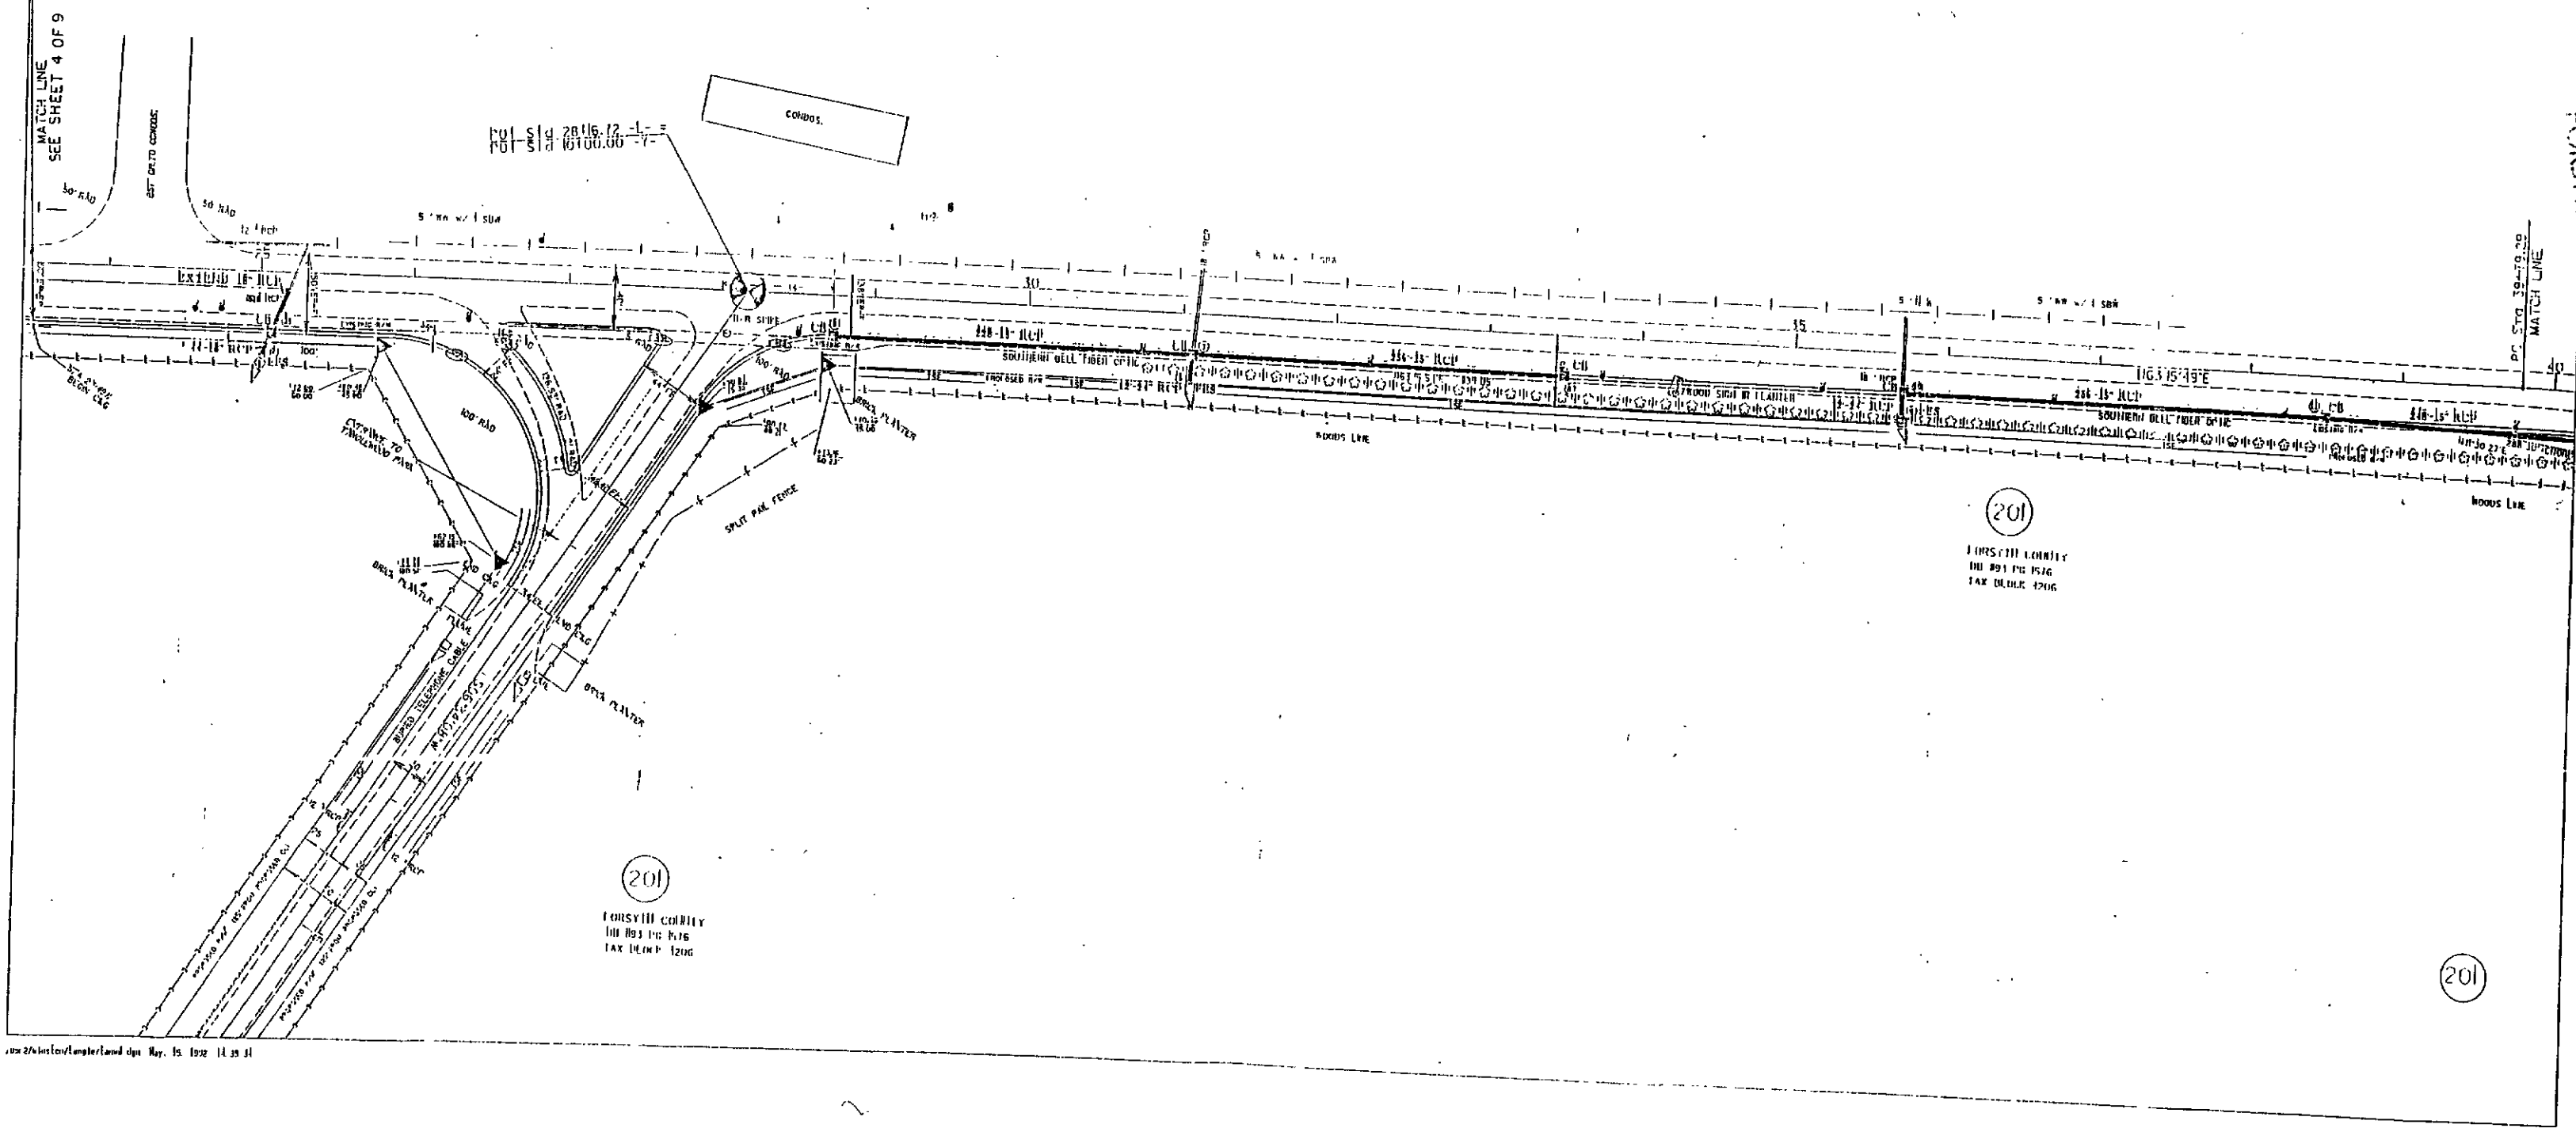

LE SPEAS
REGISTER OF DEEDS
FORSYTH CO. N.C.

STATE OF NORTH CAROLINA - COUNTY OF WAKE
I, Pauline W. Wright, do hereby certify that this is a true and correct copy of the final plans for Project 9.8091812 identified as as identified as May day of May 1993, Board of Transportation meeting. IN TESTIMONY WHEREOF, I have hereunto set my hand this 17 day of May, 1993.

PRESENTED FOR
REGISTRATION
AND RECORDING
Custodian of Minutes of Board of Transportation
Pauline W. Wright
Janet Bottoms
\$5.000

STATE PROJ. NO.	F.A. PROJ. NO.	DESCRIPTION
9.8091812		

503

PI Sta 41+04.95
D = 17' 17" 20' (RT)
L = 6' 55' 49"
T = 249.47'
R = 125.69'
PC Sta 39+79.29
PT Sta 42+28.76

POC Sta 48+63.45 -L-
POT Sta 25+47.36 -YI-

PI Sta 47+88.71
D = 5' 33' 49" (LT)
L = 1' 54' 43"
T = 290.99'
R = 145.61'
PC Sta 46+43.10
PT Sta 49+34.09

NOTE!!!
CONSTRUCTION LIMITS NOT TO EXCEED
MAXIMUM OF 15' BEYOND PROPOSED R/W

NOTE!!!
HUPPER POND-TANWOOD SEC
20 CONTAINERS 20 AC
PROVIDED AREA 1996
23.13 AC
511 AC


DEPARTMENT OF TRANSPORTATION
REGISTERED FOR
FORSYTH CO. N.C.

PRESENTED FOR
REGISTRATION
AND RECORDED
MAY 27 1993
IDENTIFIED AS
1993-05-27

"STATE OF NORTH CAROLINA - COUNTY OF WAKE"
I, Janet Bottoms, do hereby certify that this is a true and correct copy of the final plans for Project 4.8091812 of the minutes on file in my office of the 17 day of May, 1993.
IN TESTIMONY WHEREOF, I have hereunto set my hand this the 17 day of May, 1993.

Janet Bottoms
\$5,000.00

504

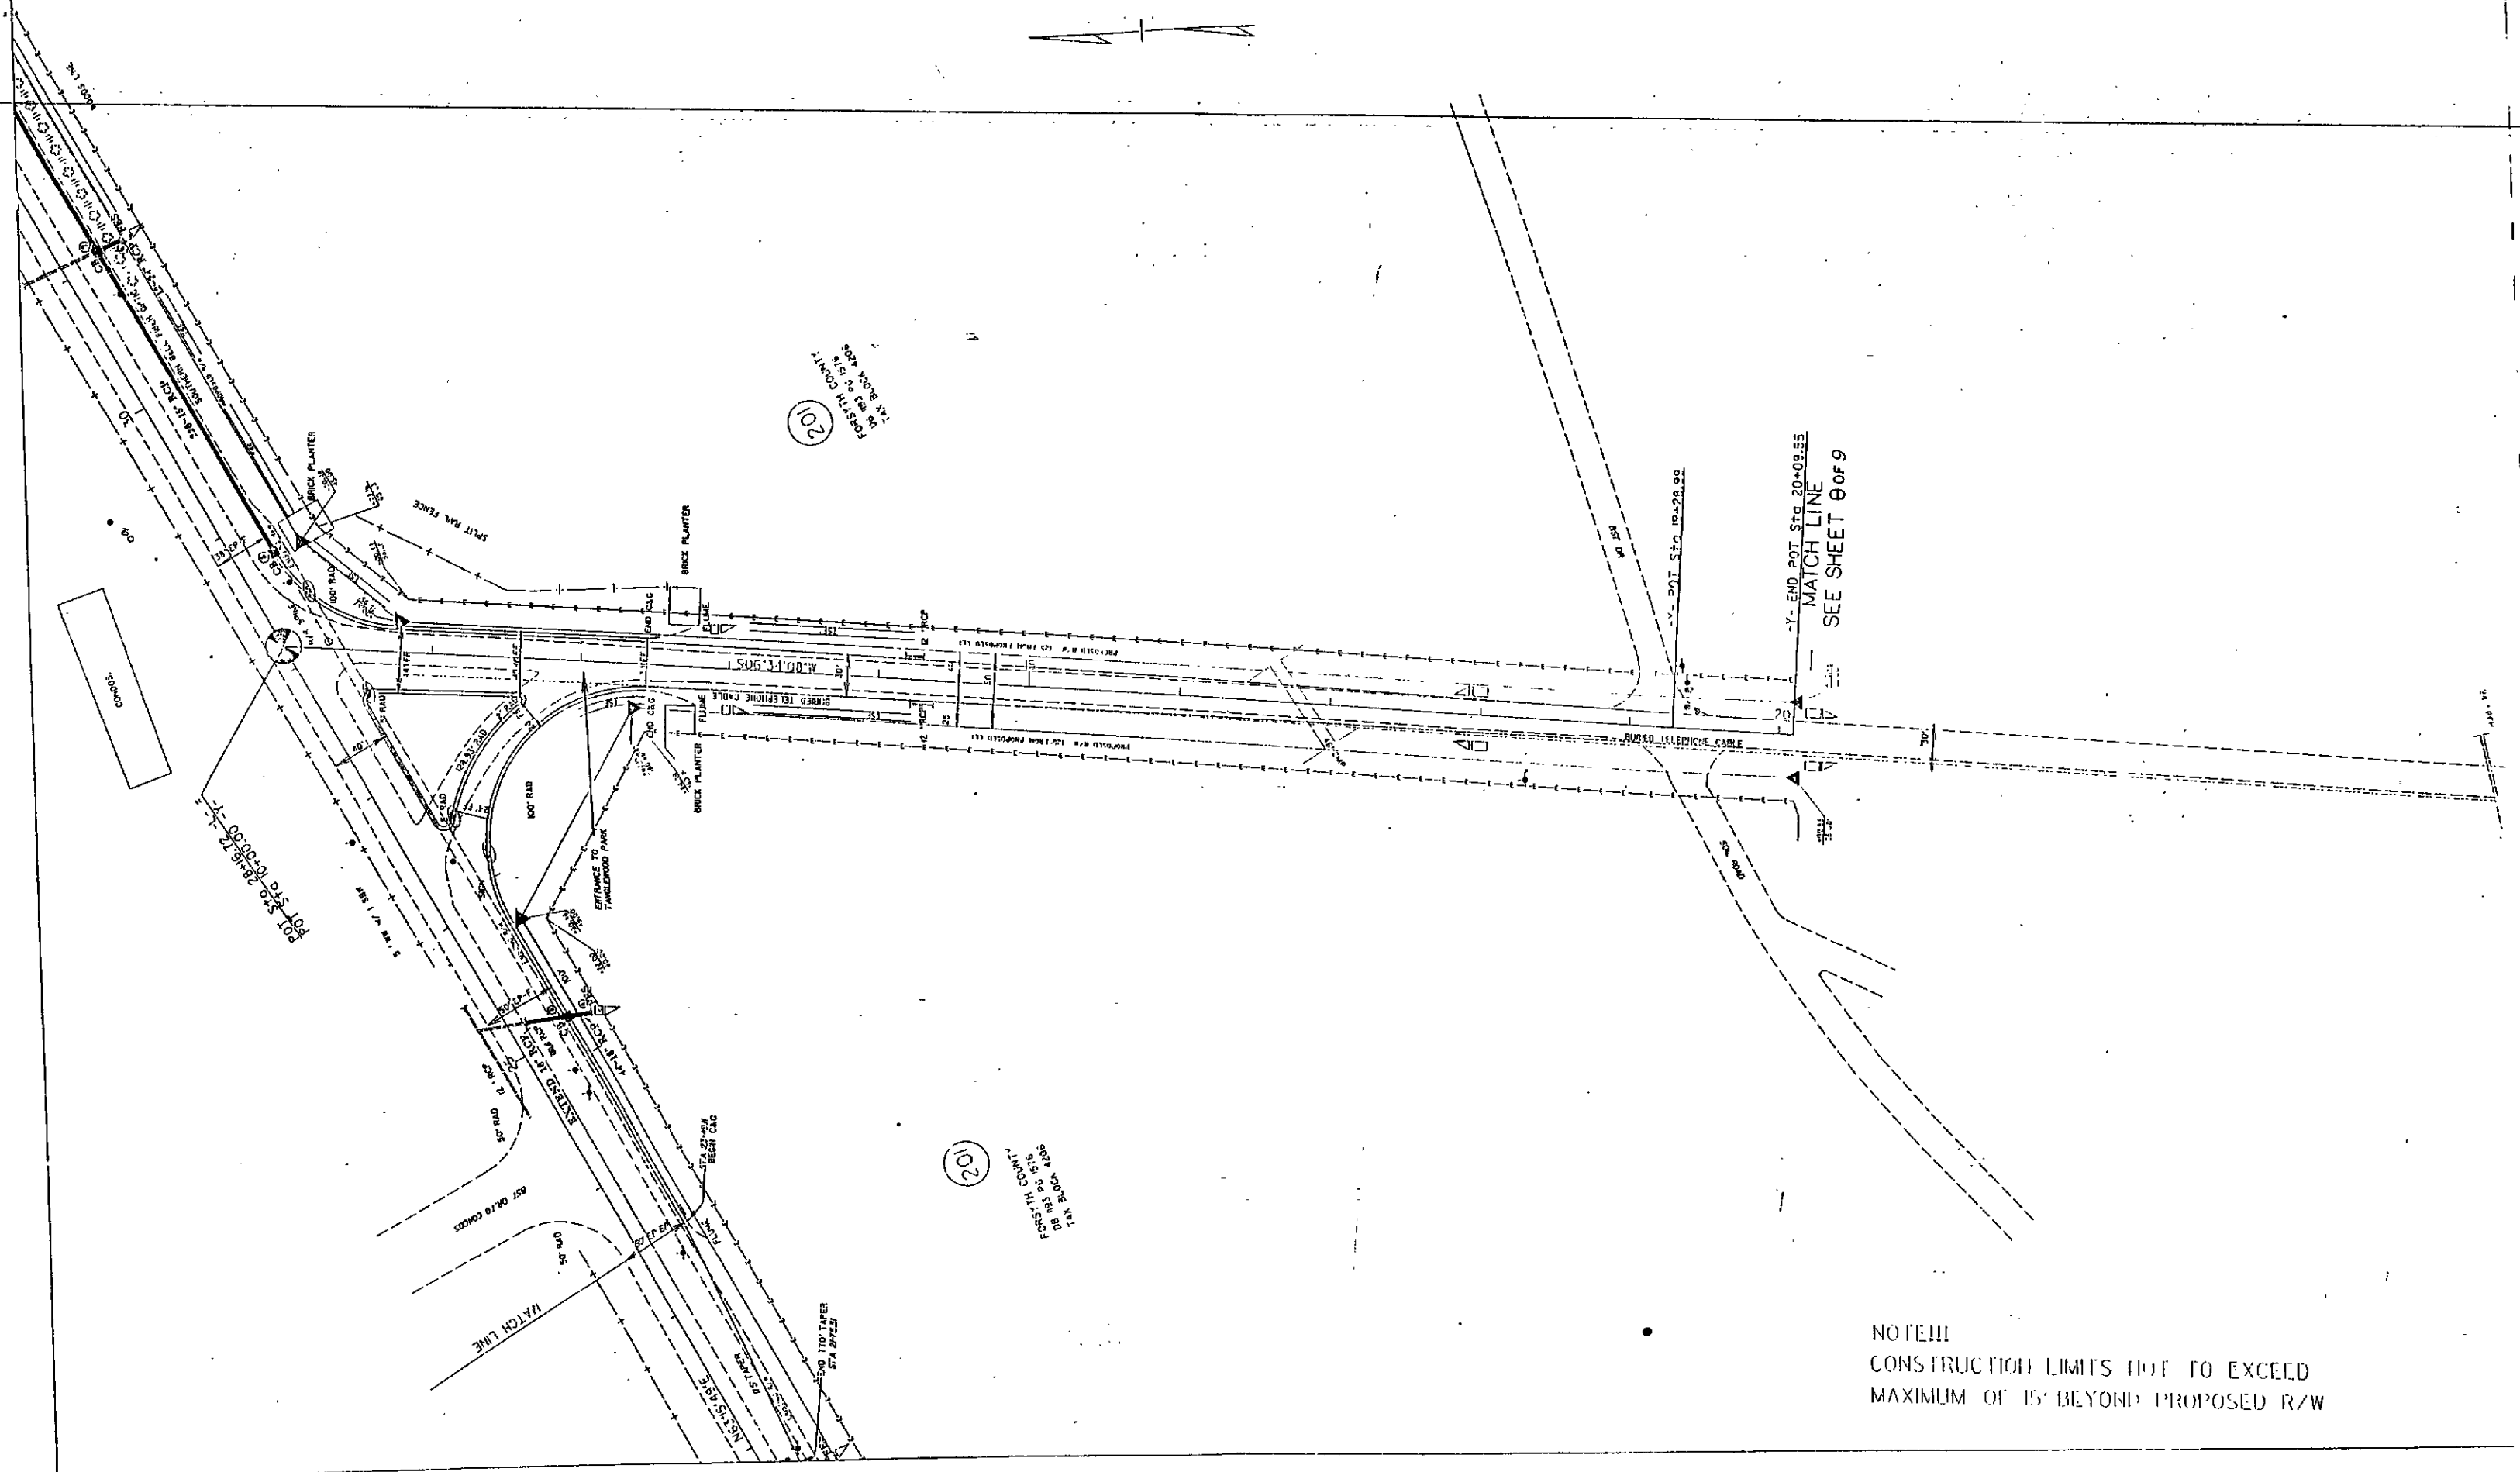

NOTE III
CONSTRUCTION LIMITS NOT TO EXCEED
MAXIMUM OF 15' BEYOND PROPOSED R/W

L.E. SPEAS
REGISTER OF DEEDS
FORSYTH CO. N.C.


STATE OF NORTH CAROLINA - COUNTY OF WAKE
I, Janet Bottoms, do hereby certify that this is a true and correct copy
of Plan Sheet 9.8091812 of the final plans for Project 9.8091812
Addendum 9 to the minutes on file in my office of the 17 day of May
19 93, Board of Transportation meeting. IN TESTIMONY WHEREOF, I have hereunto
my hand this the 17 day of May, 19 93.

PRESENTED FOR
REGISTRATION
FILE RECORDED
DEPARTMENT OF TRANSPORTATION
93 MAY 27 P12:44
Identified as
Custodian of Minutes of Board of Transportation
Janet Bottoms
\$500.00

505

201

FORSYTH COUNTY
DB 1193 PG 157G
TAX BLOCK 4206

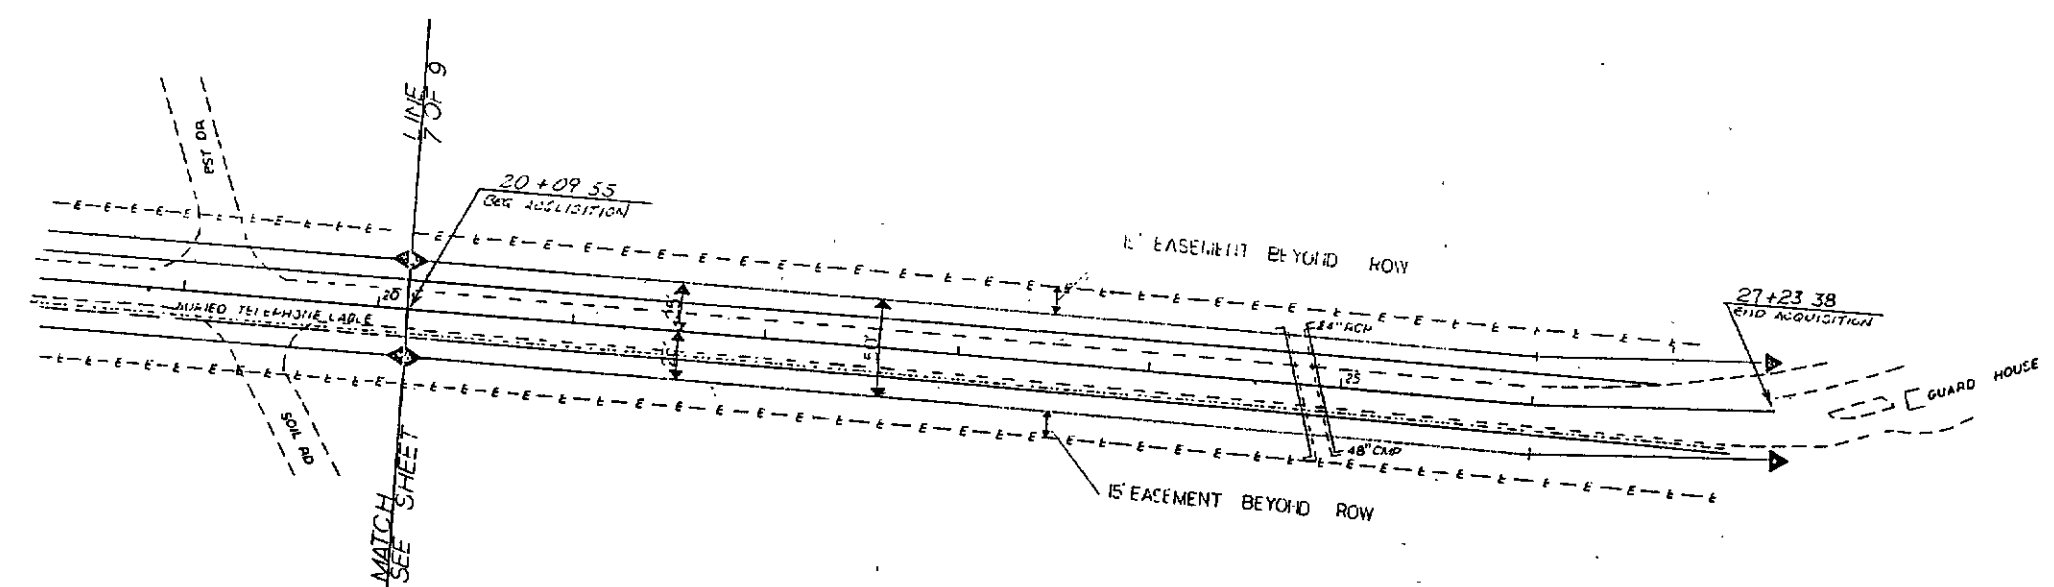

REGISTER OF DEEDS
FORSYTH CO. N.C.


93 MAY 27 PM 2:44

TANGLEWOOD PARK ENTRANCE	
U-2311 E	
SCALE: 1" = 50'	APPROVED BY: M.C. SHAFFNER
DATE: 2-3-93	DRAWN BY: L.P.
U.S. 158 AT TANGLEWOOD	
DRAWING NUMBER: 8 OF 9	

STATE OF NORTH CAROLINA - COUNTY OF WAKE
I, Janet Bottoms, do hereby certify that this is a true and correct copy of the final plans for Project U-2311 E to the minutes on file in my office of the 17 day of May, 1993. Board of Transportation meeting. IN TESTIMONY WHEREOF, I have hereunto set my hand this 17 day of May, 1993.

DEPARTMENT OF TRANSPORTATION
REGISTER AND RECORD
Custodian of Minutes of Board of Transportation

Janet Bottoms
#5000

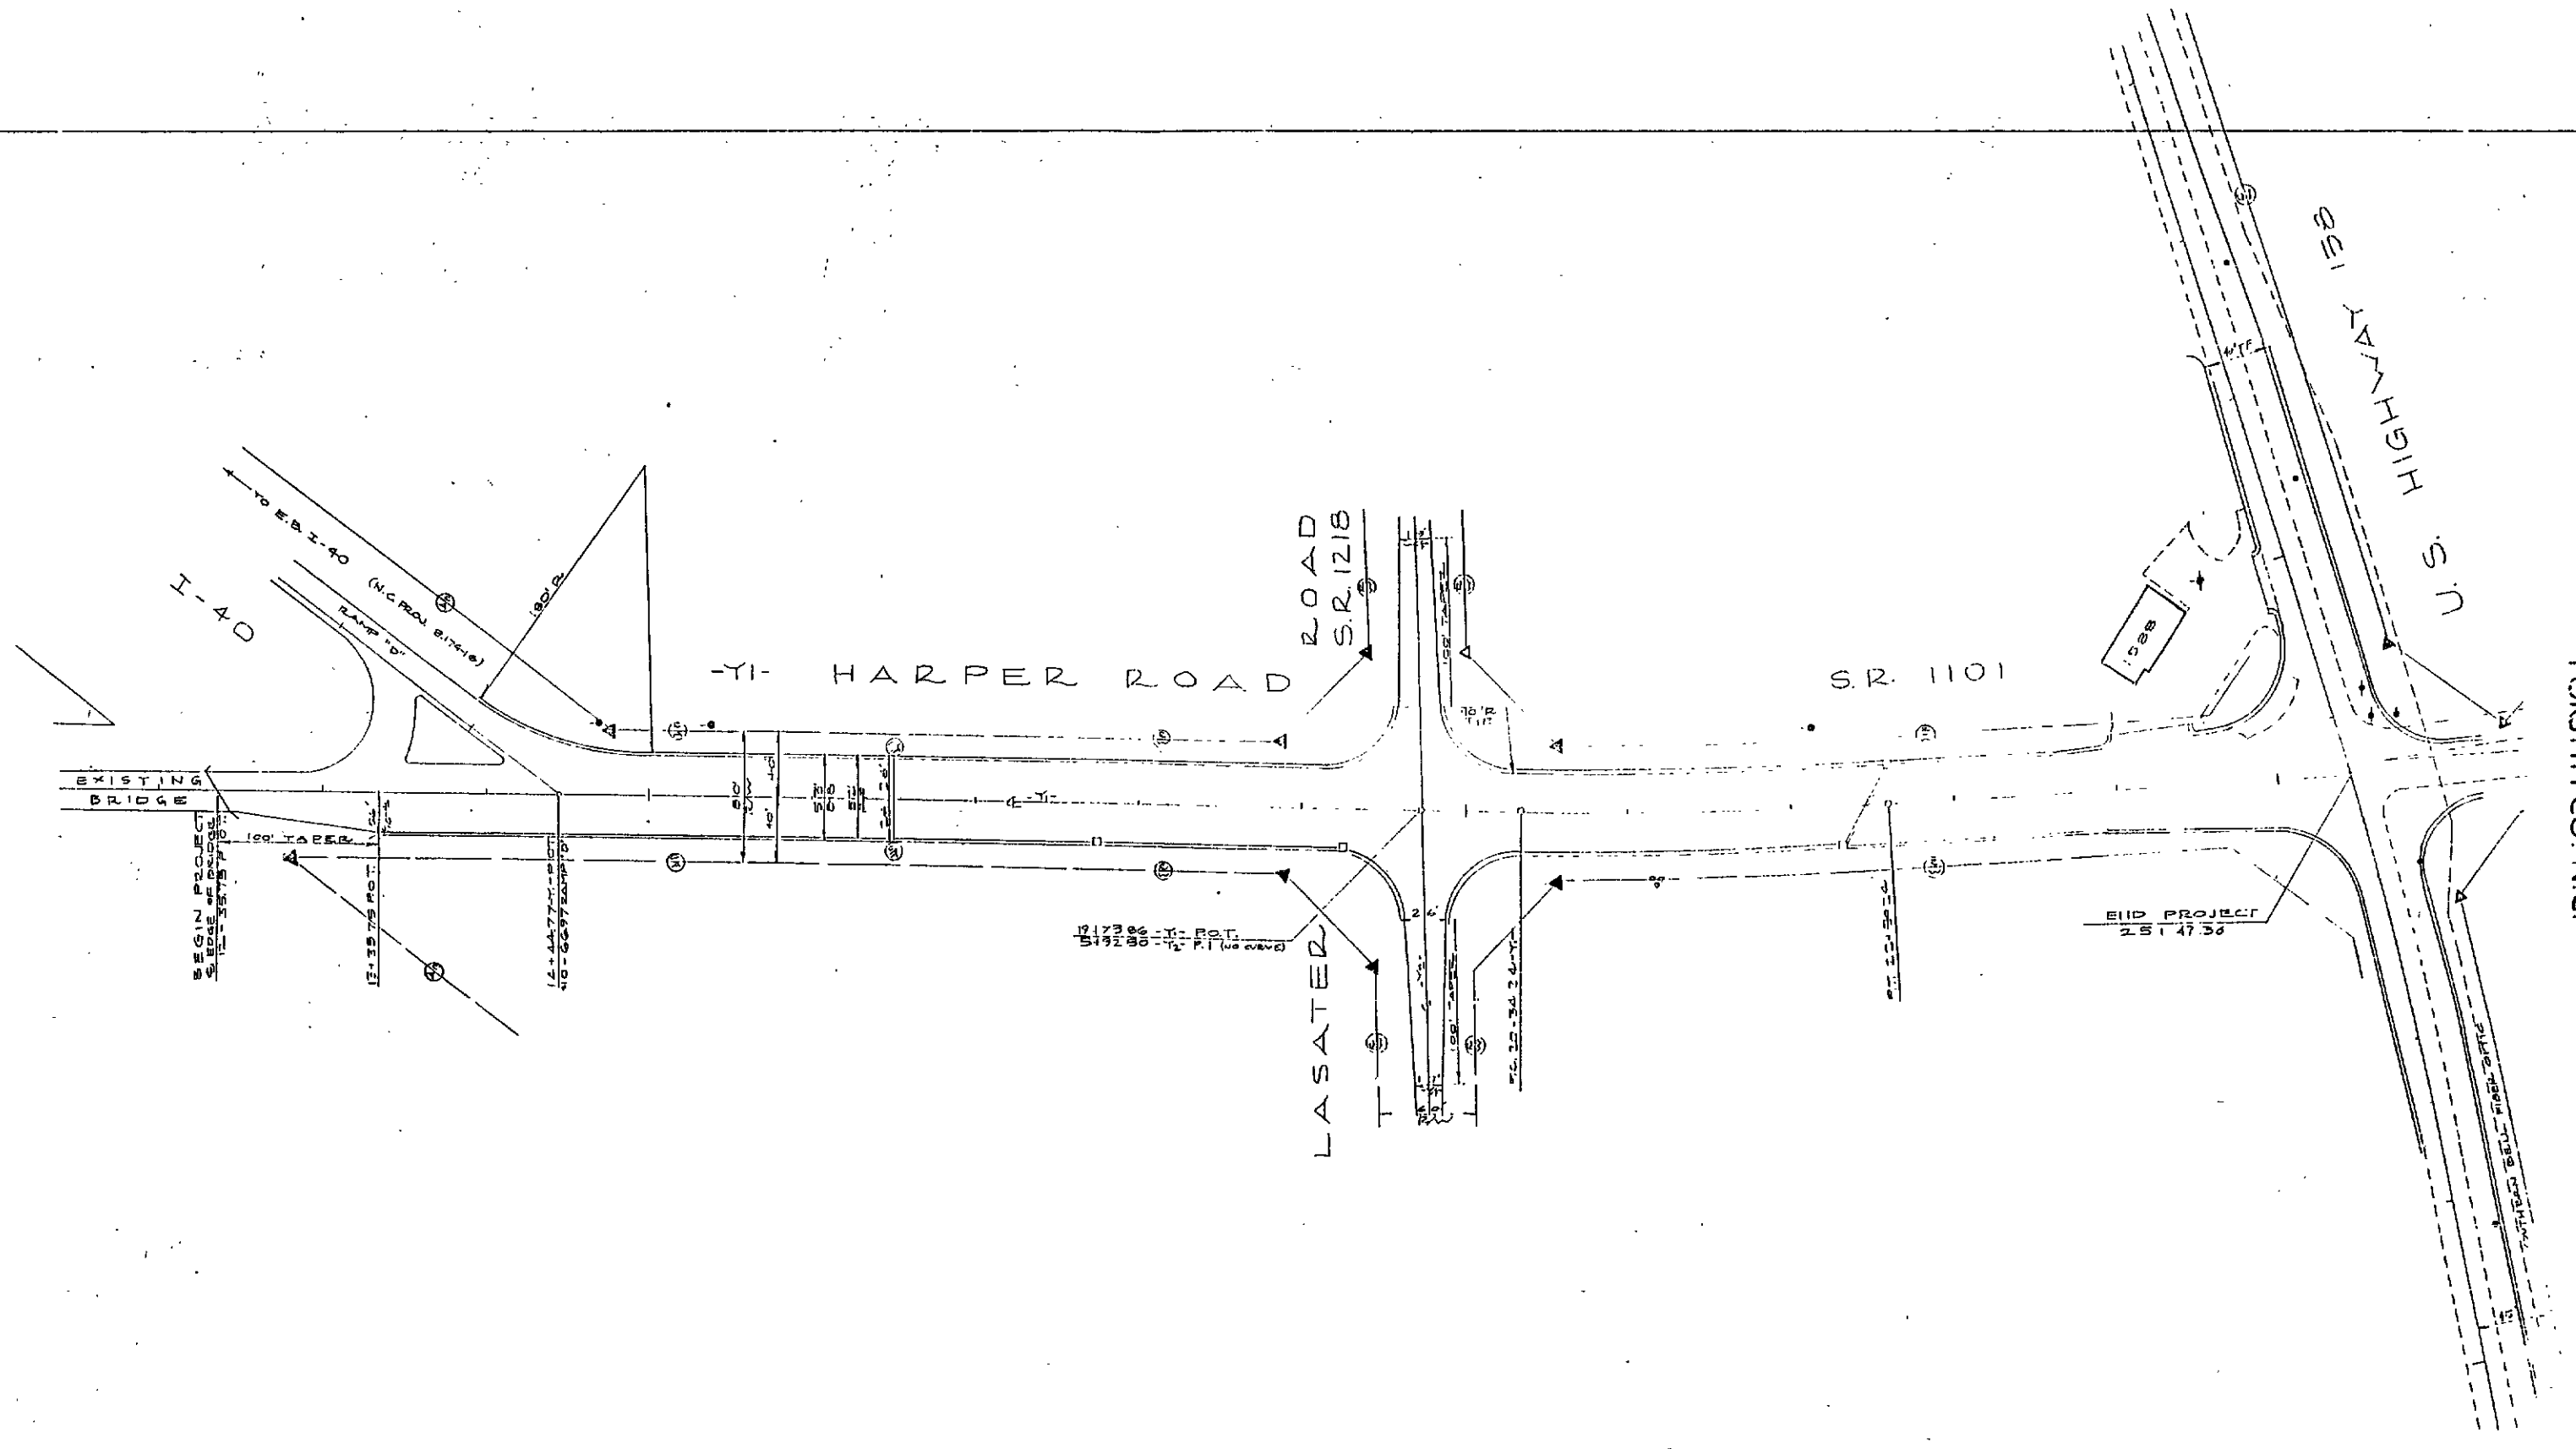


0-2311 E	
HARPER ROAD	
SCALE: 1" = 50'	APPROVED BY: M. SHAFFNER
DATE: 2-19-93	DRAWN BY:
US 158 AT TANGLEWOOD	
DRAWING NO. 9 C 9	

L.E. SPEAS
REGISTER OF DEEDS
FORSYTH CO. N.C.

STATE OF NORTH CAROLINA - COUNTY OF WAKE"
I, Janet Bottoms, do hereby certify that this is a true and correct copy
of the final plans for Project 25091812 identified as
to the minutes on file in my office of the 17 day of May
19 93, Board of Transportation meeting. IN TESTIMONY WHEREOF, I have hereunto set
my hand this the 17 day of May, 19 93.
JANET BOTTOMS
Custodian of Minutes of Board of Transportation
DEPARTMENT OF TRANSPORTATION
REGISTERED AS
MAY 27 12:44
\$500.00

R/W REVISION: ADDED PARCEL NO. 72 FOR
CONSTRUCTION EASEMENT.
4-29-95 LWS

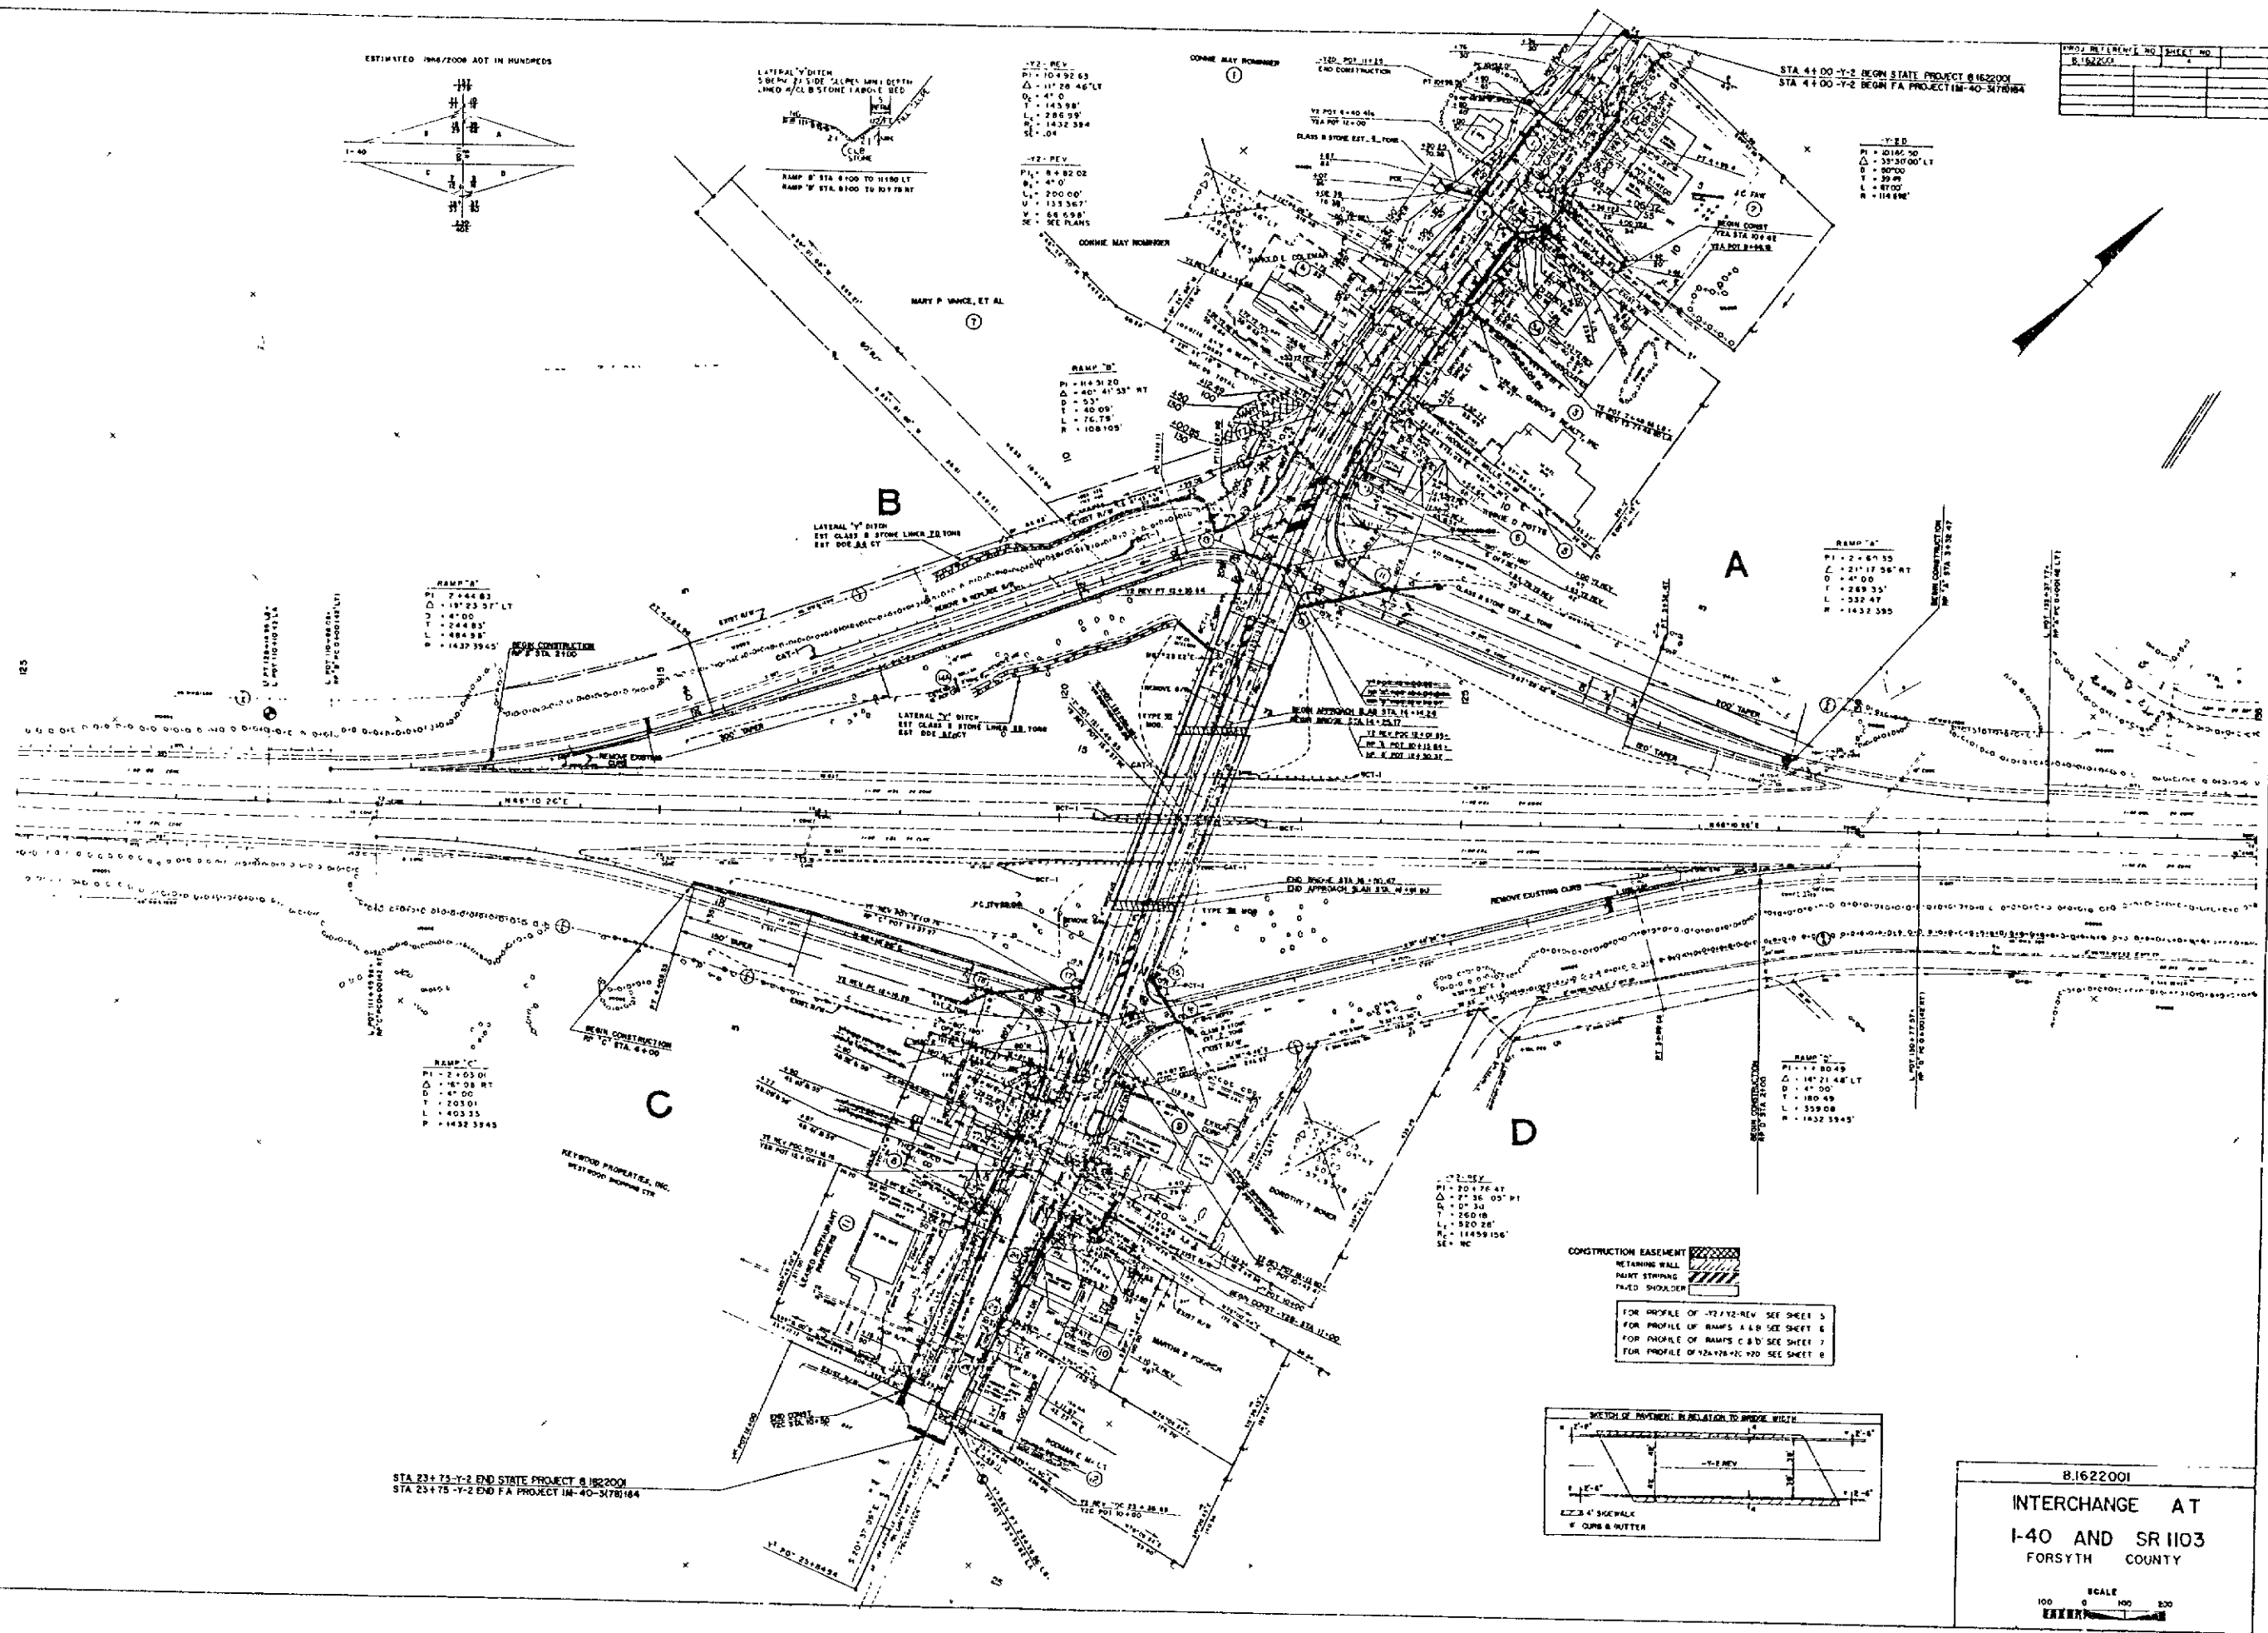

REGISTER OF DEEDS
FORSYTH CO. N.C.

"STATE OF NORTH CAROLINA - COUNTY OF WAKE",
I, *Pauline W. Wynn*, do hereby certify that this is a true and correct copy
of revised Plan Sheet *4* of the final plans for Project *8.1622001*, said
revised plan sheet having been approved and adopted by the Board of Transportation and
identified as Addendum *9* to the minutes on file in my office of the
WHEREOF, I have hereunto set my hand this *14* day of *June*, 19 *93*, Board of Transportation meeting, IN TESTIMONY

DEPARTMENT OF TRANSPORTATION
JUL 6-93
Custodian of Minutes of Board of Transportation

PRESENTED FOR
RECORD
Jant Bottoms, Od.

507