


PROJECT: 8.7362005 W-747

SEE SHEET I-A FOR INDEX OF SHEETS

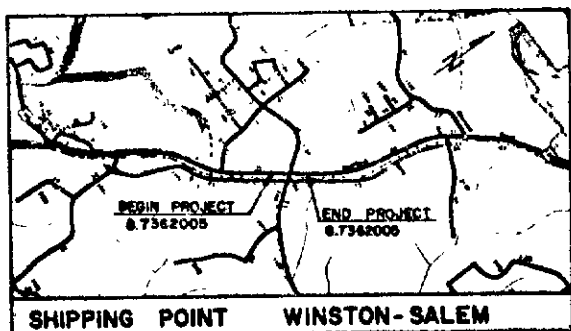


PROJECT NO.	ROAD NUMBER
8.7362005	U.S. 158
	SECONDARY ROAD 1120, 2979

STATE OF NORTH CAROLINA
DEPARTMENT OF TRANSPORTATION
PLAN AND PROFILE OF PROPOSED
STATE HIGHWAY
FORSYTH COUNTY

LOCATION: INTERSECTION IMPROVEMENTS ON
US 158 & SR 1120

TYPE OF WORK: DRAINAGE, GRADING, PAVING

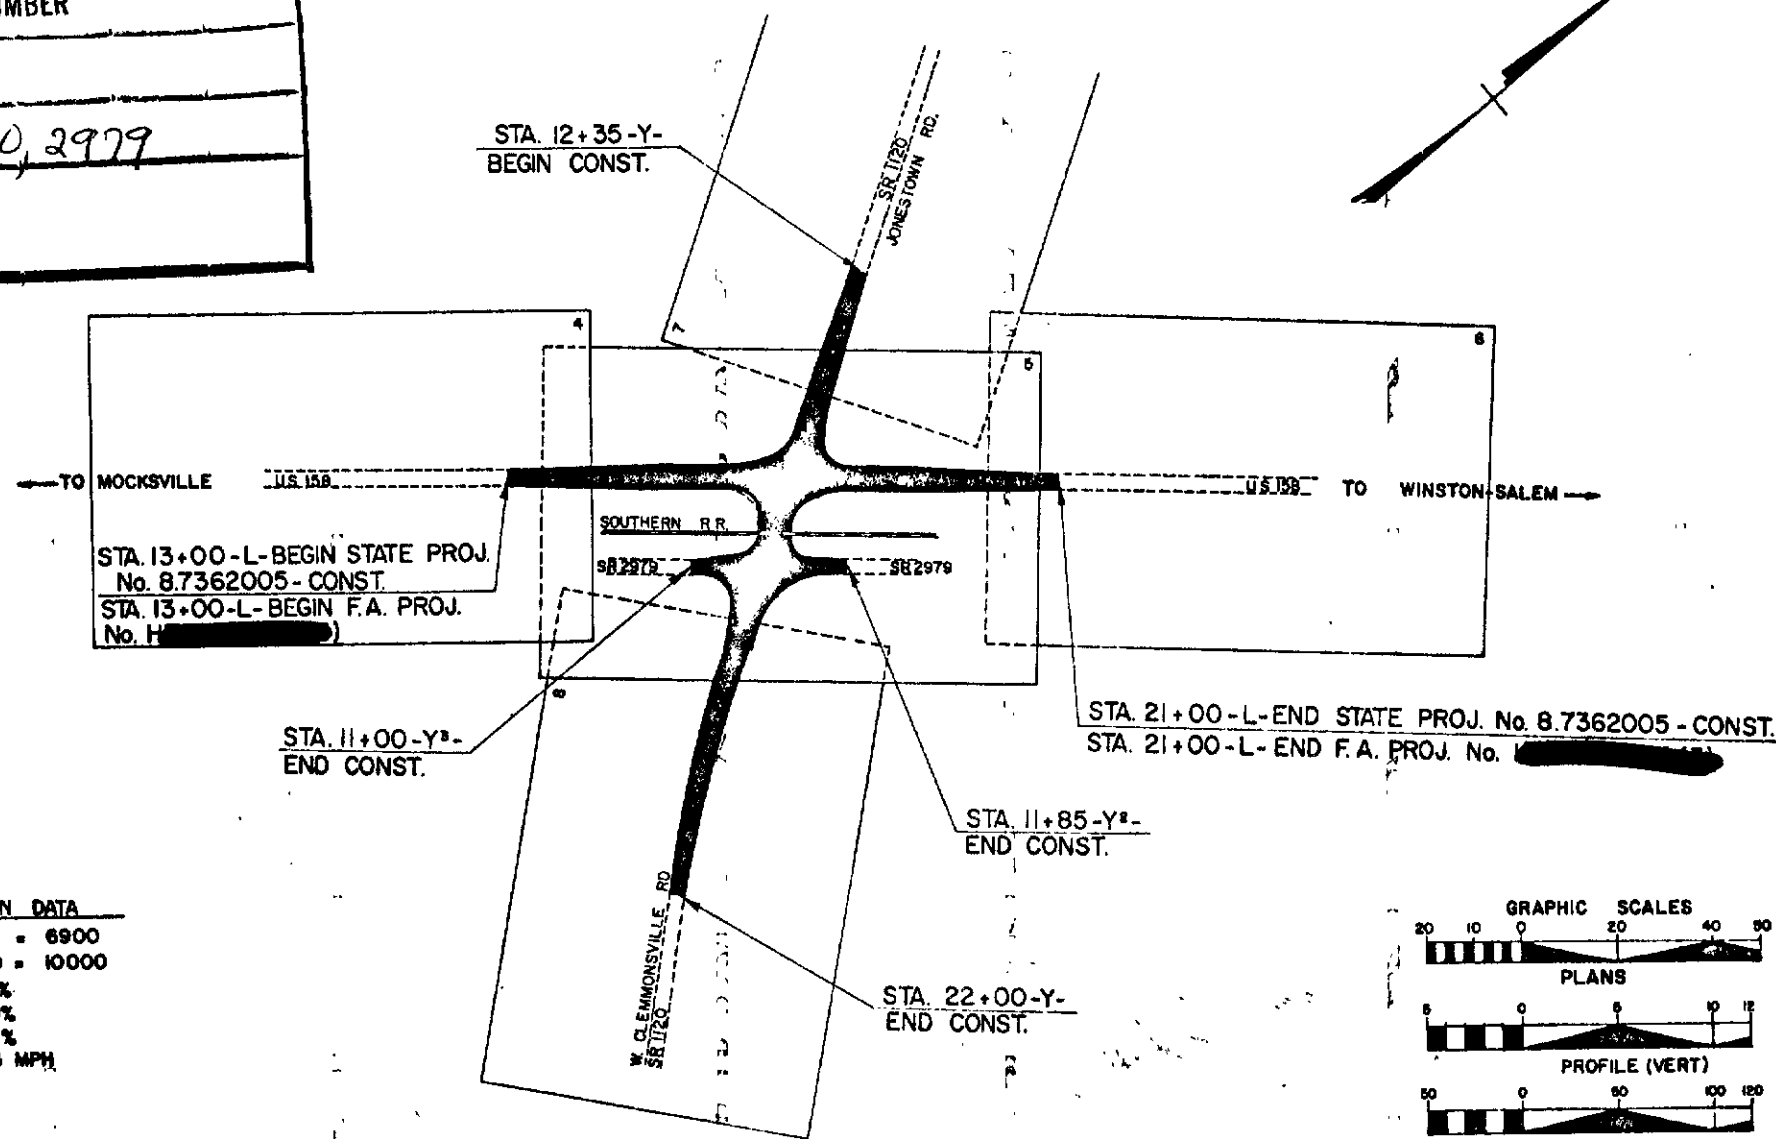

DESIGN DATA	
ADT 1980	= 6900
ADT 2000	= 10000
DHV	= 10%
D	= 60%
T	= 4%
V	= 55 MPH


PREPARED IN OFFICE OF
DEPARTMENT OF TRANSPORTATION
DIVISION OF HIGHWAYS
RALEIGH, N. C.

PLANS PREPARED BY ROADWAY DESIGN UNIT
G. T. SHEARIN PROJECT ENGINEER
H. M. THOMPSON PROJECT DESIGN ENGINEER

LETTING DATE FEB. 20, 1984

1984 STANDARD SPECIFICATIONS

LENGTH ROADWAY F.A. PROJECT 0.152 MILES
TOTAL LENGTH STATE PROJECT 8.7362005 0.152 MILES

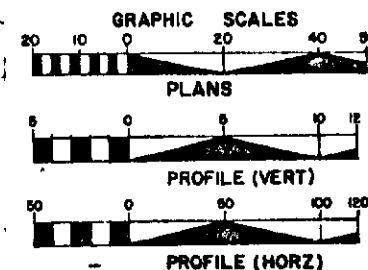

STATE	STATE PROJECT REFERENCE NO.	DATE	TOTAL MILES
N. C.	8.7362005	1	
STATE PROJ. NO.	F. A. PROJ. NO.	DESCRIPTION	
8.7362005		R. W., PE, UTIL, CONS.	

CONVENTIONAL SIGNS	
County Line	---
City or Town Line	---
Exst. Right of Way Line	---
Right of Way Line	---
Survey Line	---
Property Line	---
Exst. Fence	---
Proposed Road	---
Existing Road	---
Railroad	---
Control of Access Line	---
Slope Stake Line	---
Bridge	---
Culvert	---
Woods	---
Telephone or Telegraph Pole	---
Tower Pole and Line	---
Power Pole	---
Proposed Right of Way Marker	---
Existing Right of Way Marker	---
Guard Rail	---
Sanitary Sewer Line	---
Water Line	---
Gas Line	---
Proposed Woven Wire Fence	---
Proposed Chain Link Fence	---
Easement Line	---
Temp SIB Fence	---


APR 27 3 35 PM '84
LUNICE AYERS
CLERK OF DEEDS
COUNTY OF WAKE
I, George E. Wells, do hereby certify that this is a true and correct copy of the original of the final plans for Project 8.7362005, as shown to me by the Engineer in Charge of the project, and I have hereunto set my hand and the seal of my office this 22 day of March, 1984.



DIVISION OF HIGHWAYS
STATE OF NORTH CAROLINA
APPROVED George E. Wells
APPROVED A. J. Coleman
DEPARTMENT OF TRANSPORTATION
FEDERAL HIGHWAY ADMINISTRATION
APPROVED J. M. Tate 1-12-84

DEPARTMENT OF TRANSPORTATION
Custodian of Minutes of Board of Transportation

PROJ REFERENCE NO	SHEET NO	TOTAL SHEETS
	15	
STATE PROJ NO	F. A. PROJ NO	DESCRIPTION

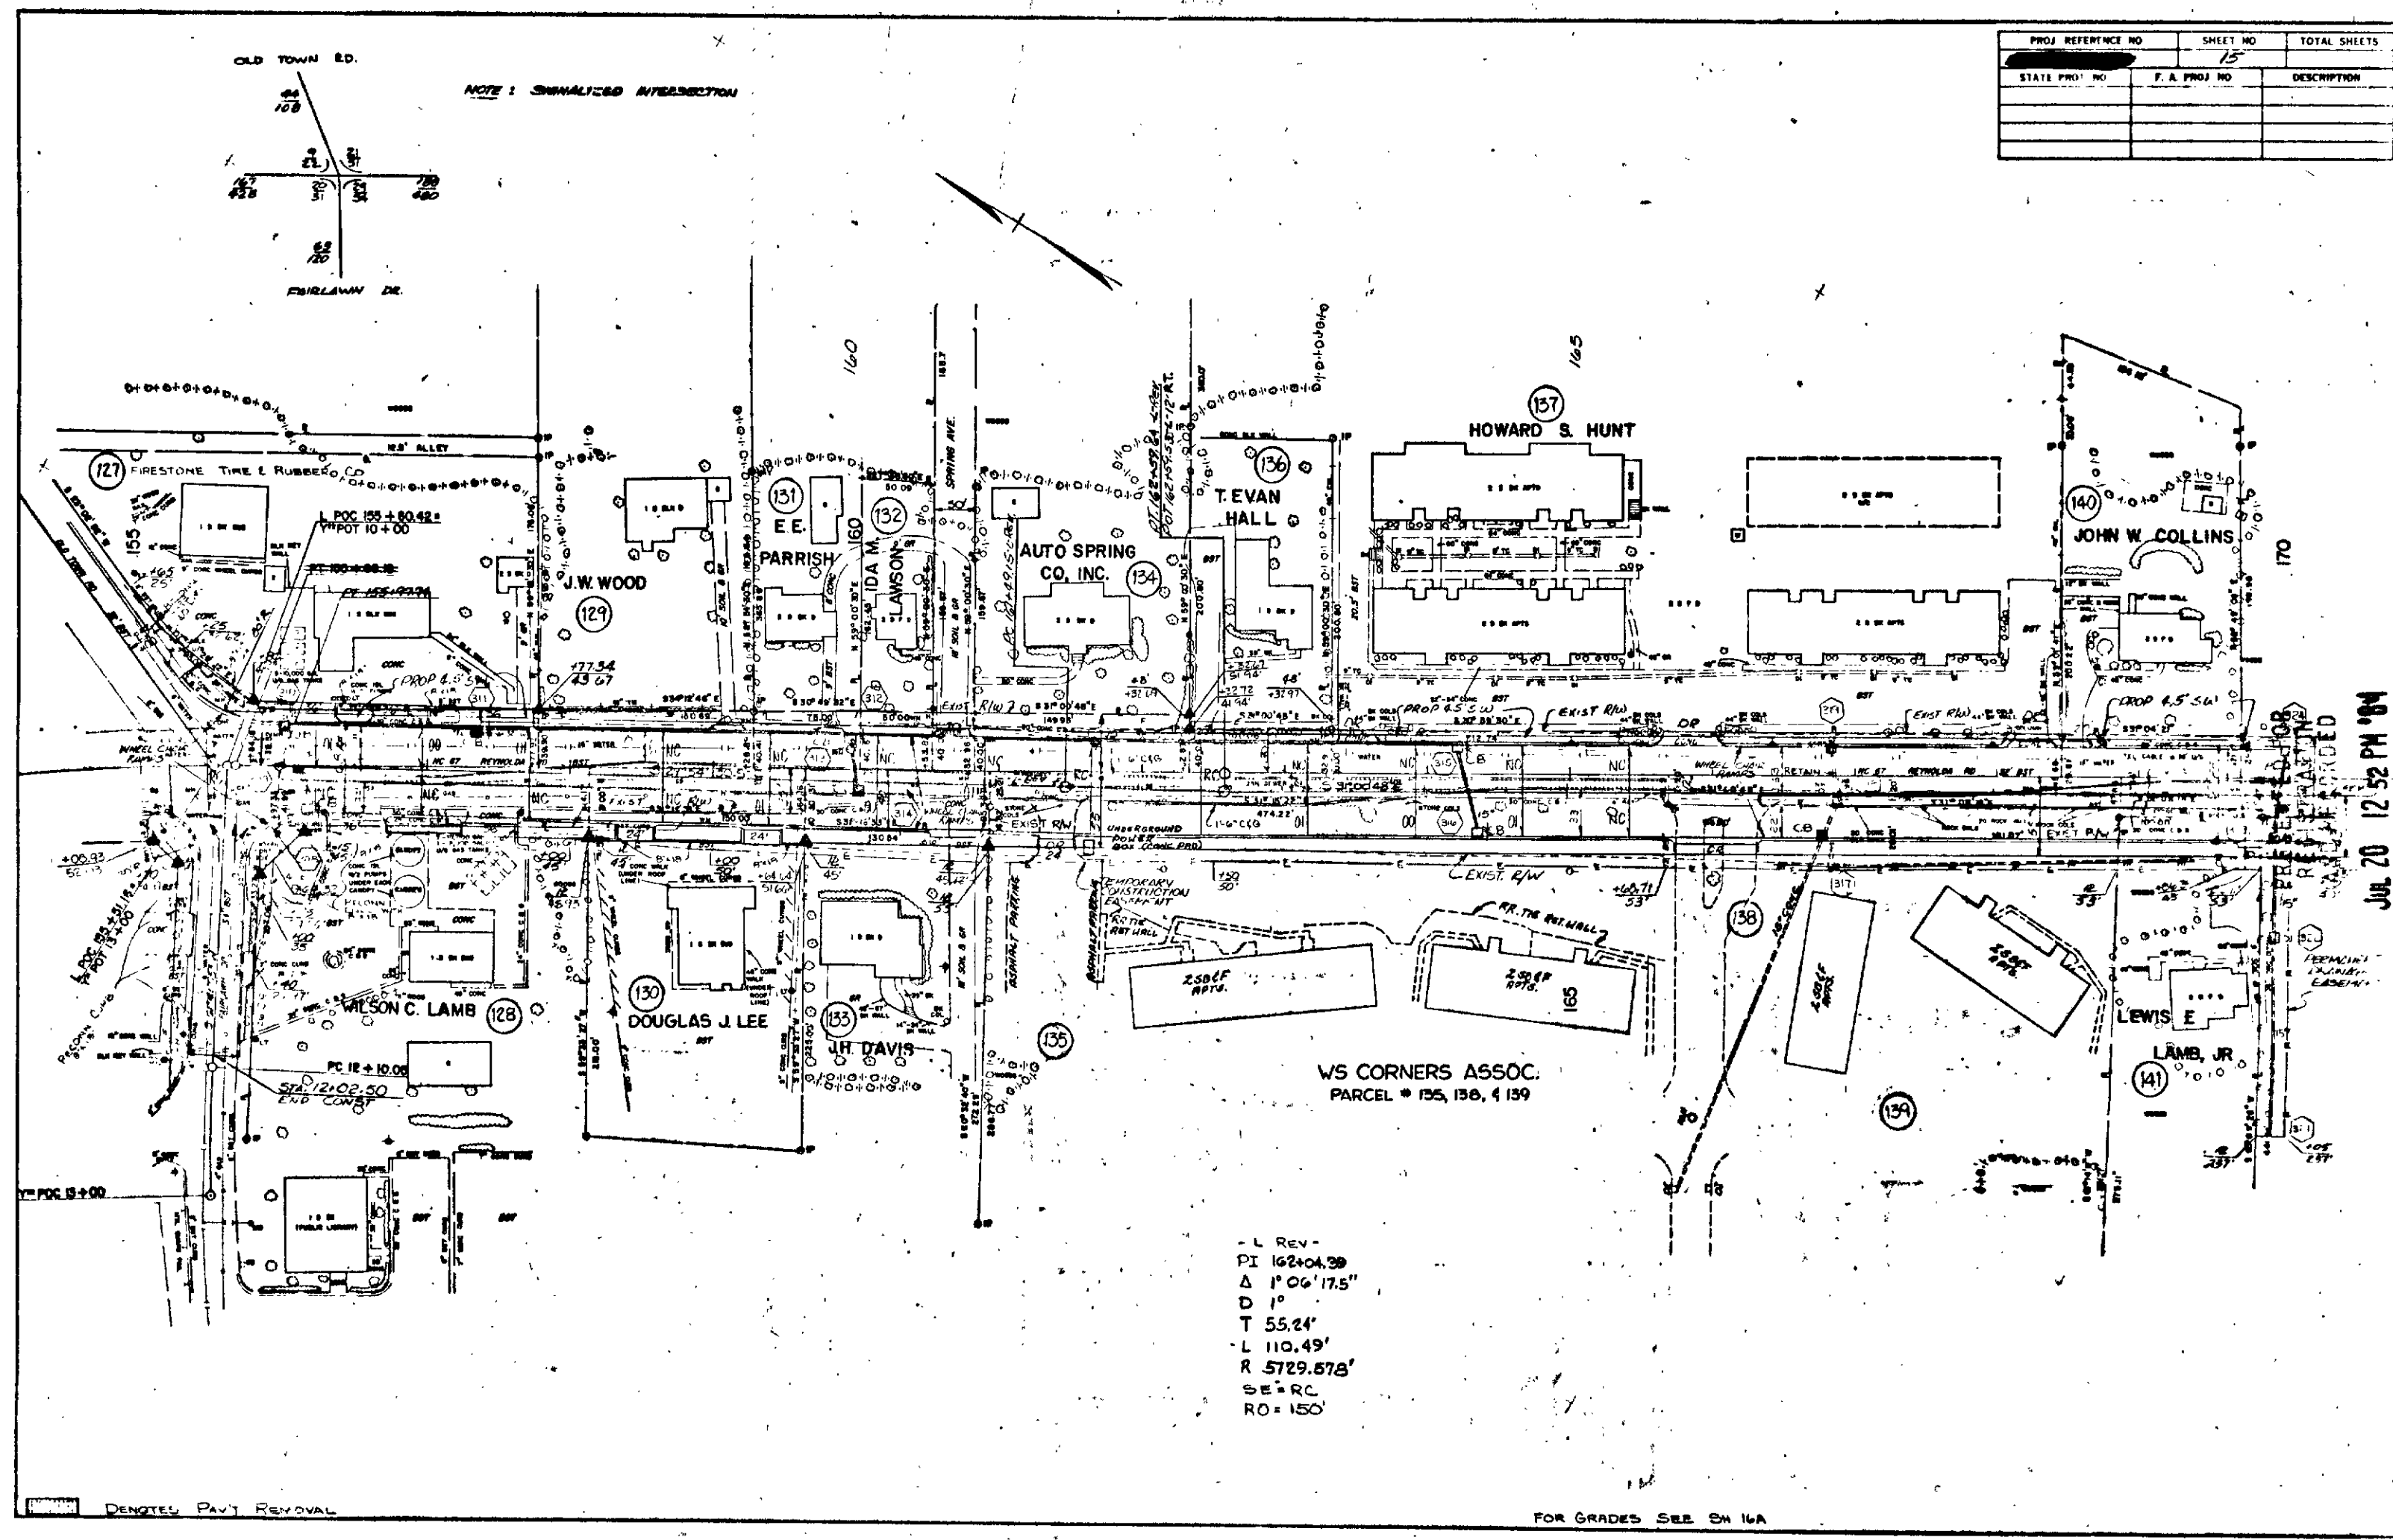

- L REV -
PI 162+04.39
Δ 1° 06' 17.5"
D 1°
T 55.24'
L 110.49'
R 5729.578'
SE = RC
RO = 150'

JUL 20 12 52 PM '84

"STATE OF NORTH CAROLINA: COUNTY OF WAKE"
I, Barbara Wright, do hereby certify that this is a true and correct copy of the final plans for Project 15 of the 15 of the 15 day of JUNE 1984, Board of Transportation meeting. IN TESTIMONY WHEREOF, I have hereunto set my hand this the 12 day of JUNE 1984.
Custodian of Minutes of Board of Transportation

Custodian of Minutes of Board of Transportation

CLERK OF SUPERIOR COURT

REGISTER OF DEEDS

CLERK OF SUPERIOR COURT

REGISTER OF DEEDS

CLERK OF SUPERIOR COURT

CLERK OF SUPERIOR COURT

REGISTER OF DEEDS


CLERK OF SUPERIOR COURT

REGISTER OF DEEDS

CLERK OF SUPERIOR COURT

PROJ. REFERENCE NO.	SHEET NO.	TOTAL SHEETS
8.7362005	6	
STATE PROJ. NO.	F.A. PROJ. NO.	DESCRIPTION
8.7362005		

MATCH TO SHEET No. 5 STA. 20+00

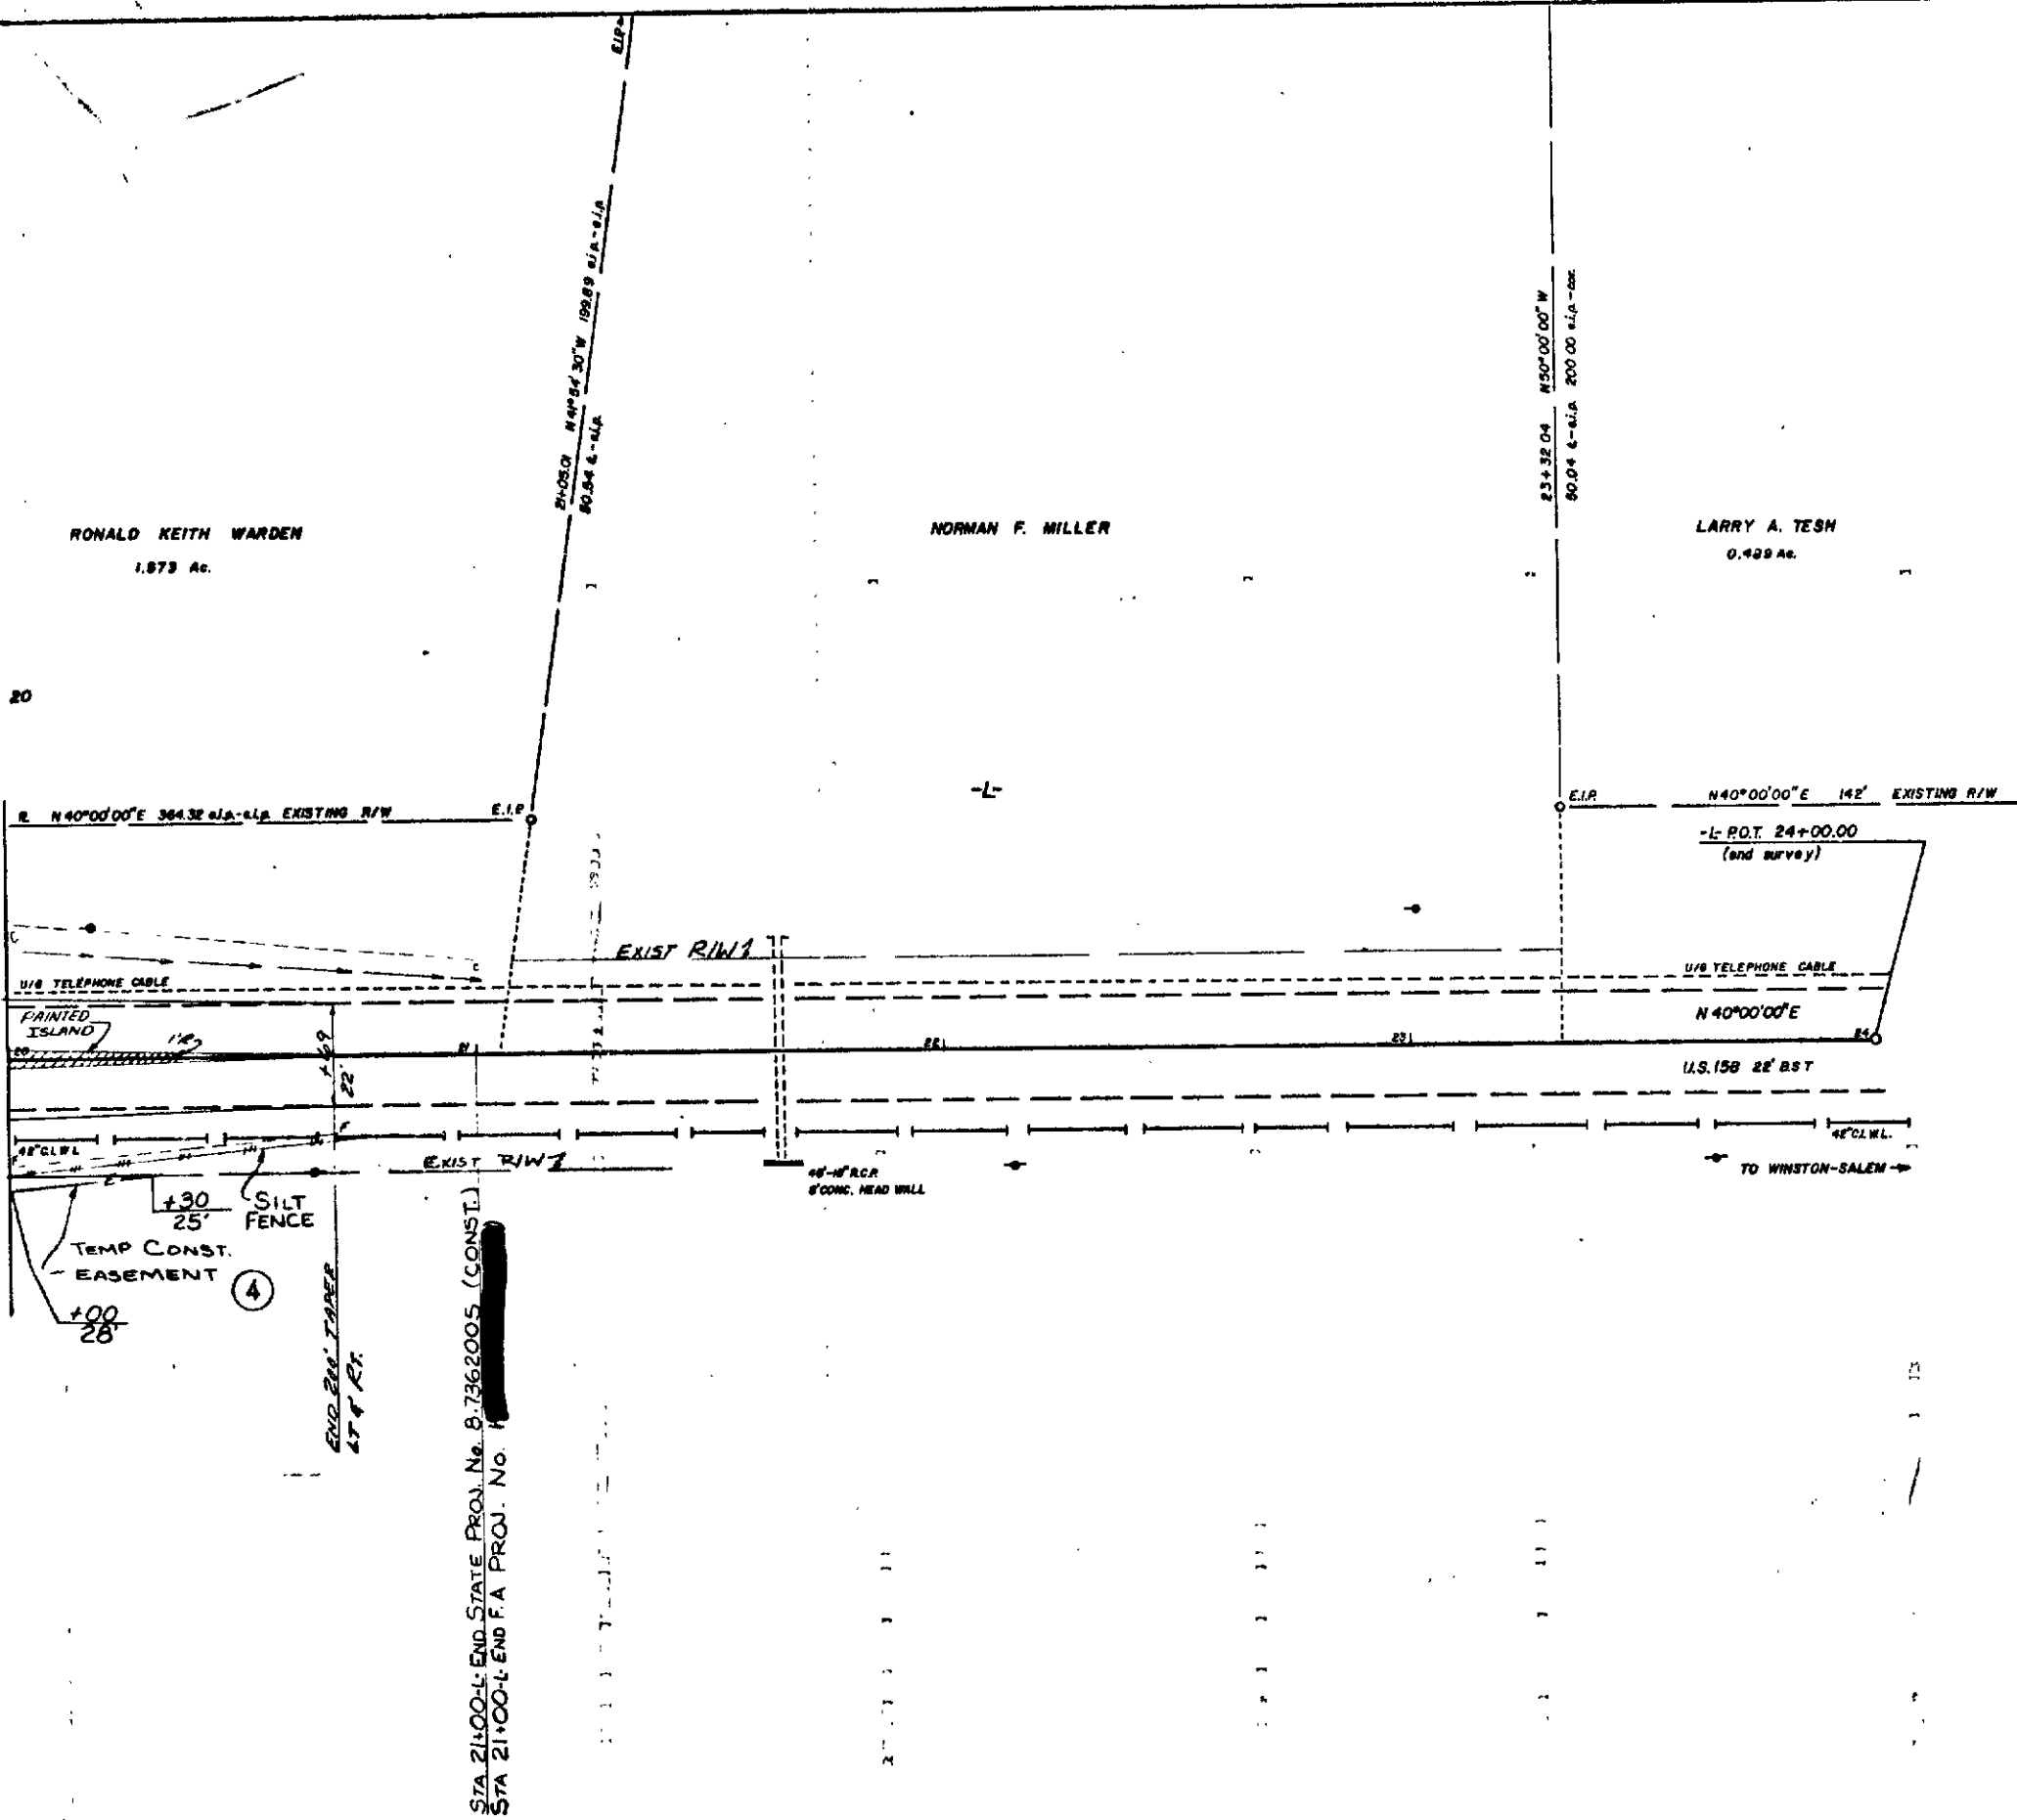

PRESENTED FOR
REGISTRATION
AND RECORDED

APR 27 3 35 PM '84

EUNICE AYERS

"STATE OF NORTH CAROLINA - COUNTY OF WAKE"

REC'D BY DEEDS

do hereby certify that this is a true and correct copy of the

DEPARTMENT OF TRANSPORTATION

of the first plans for project 8.7362005, N.C. 8.7362005


to the minutes on file in my office of the day of March 1984

IN TESTIMONY WHEREOF, I have hereunto set my hand this the 22 day of March, 1984.

Pauline Wright

Pauline Wright, Custodian of Minutes of Board of Transportation

PROJ. REFERENCE NO.	SHEET NO.	TOTAL SHEETS
8.7362005	7	
STATE PROJ. NO.	F.A. PROJ. NO.	DESCRIPTION
8.7362005		

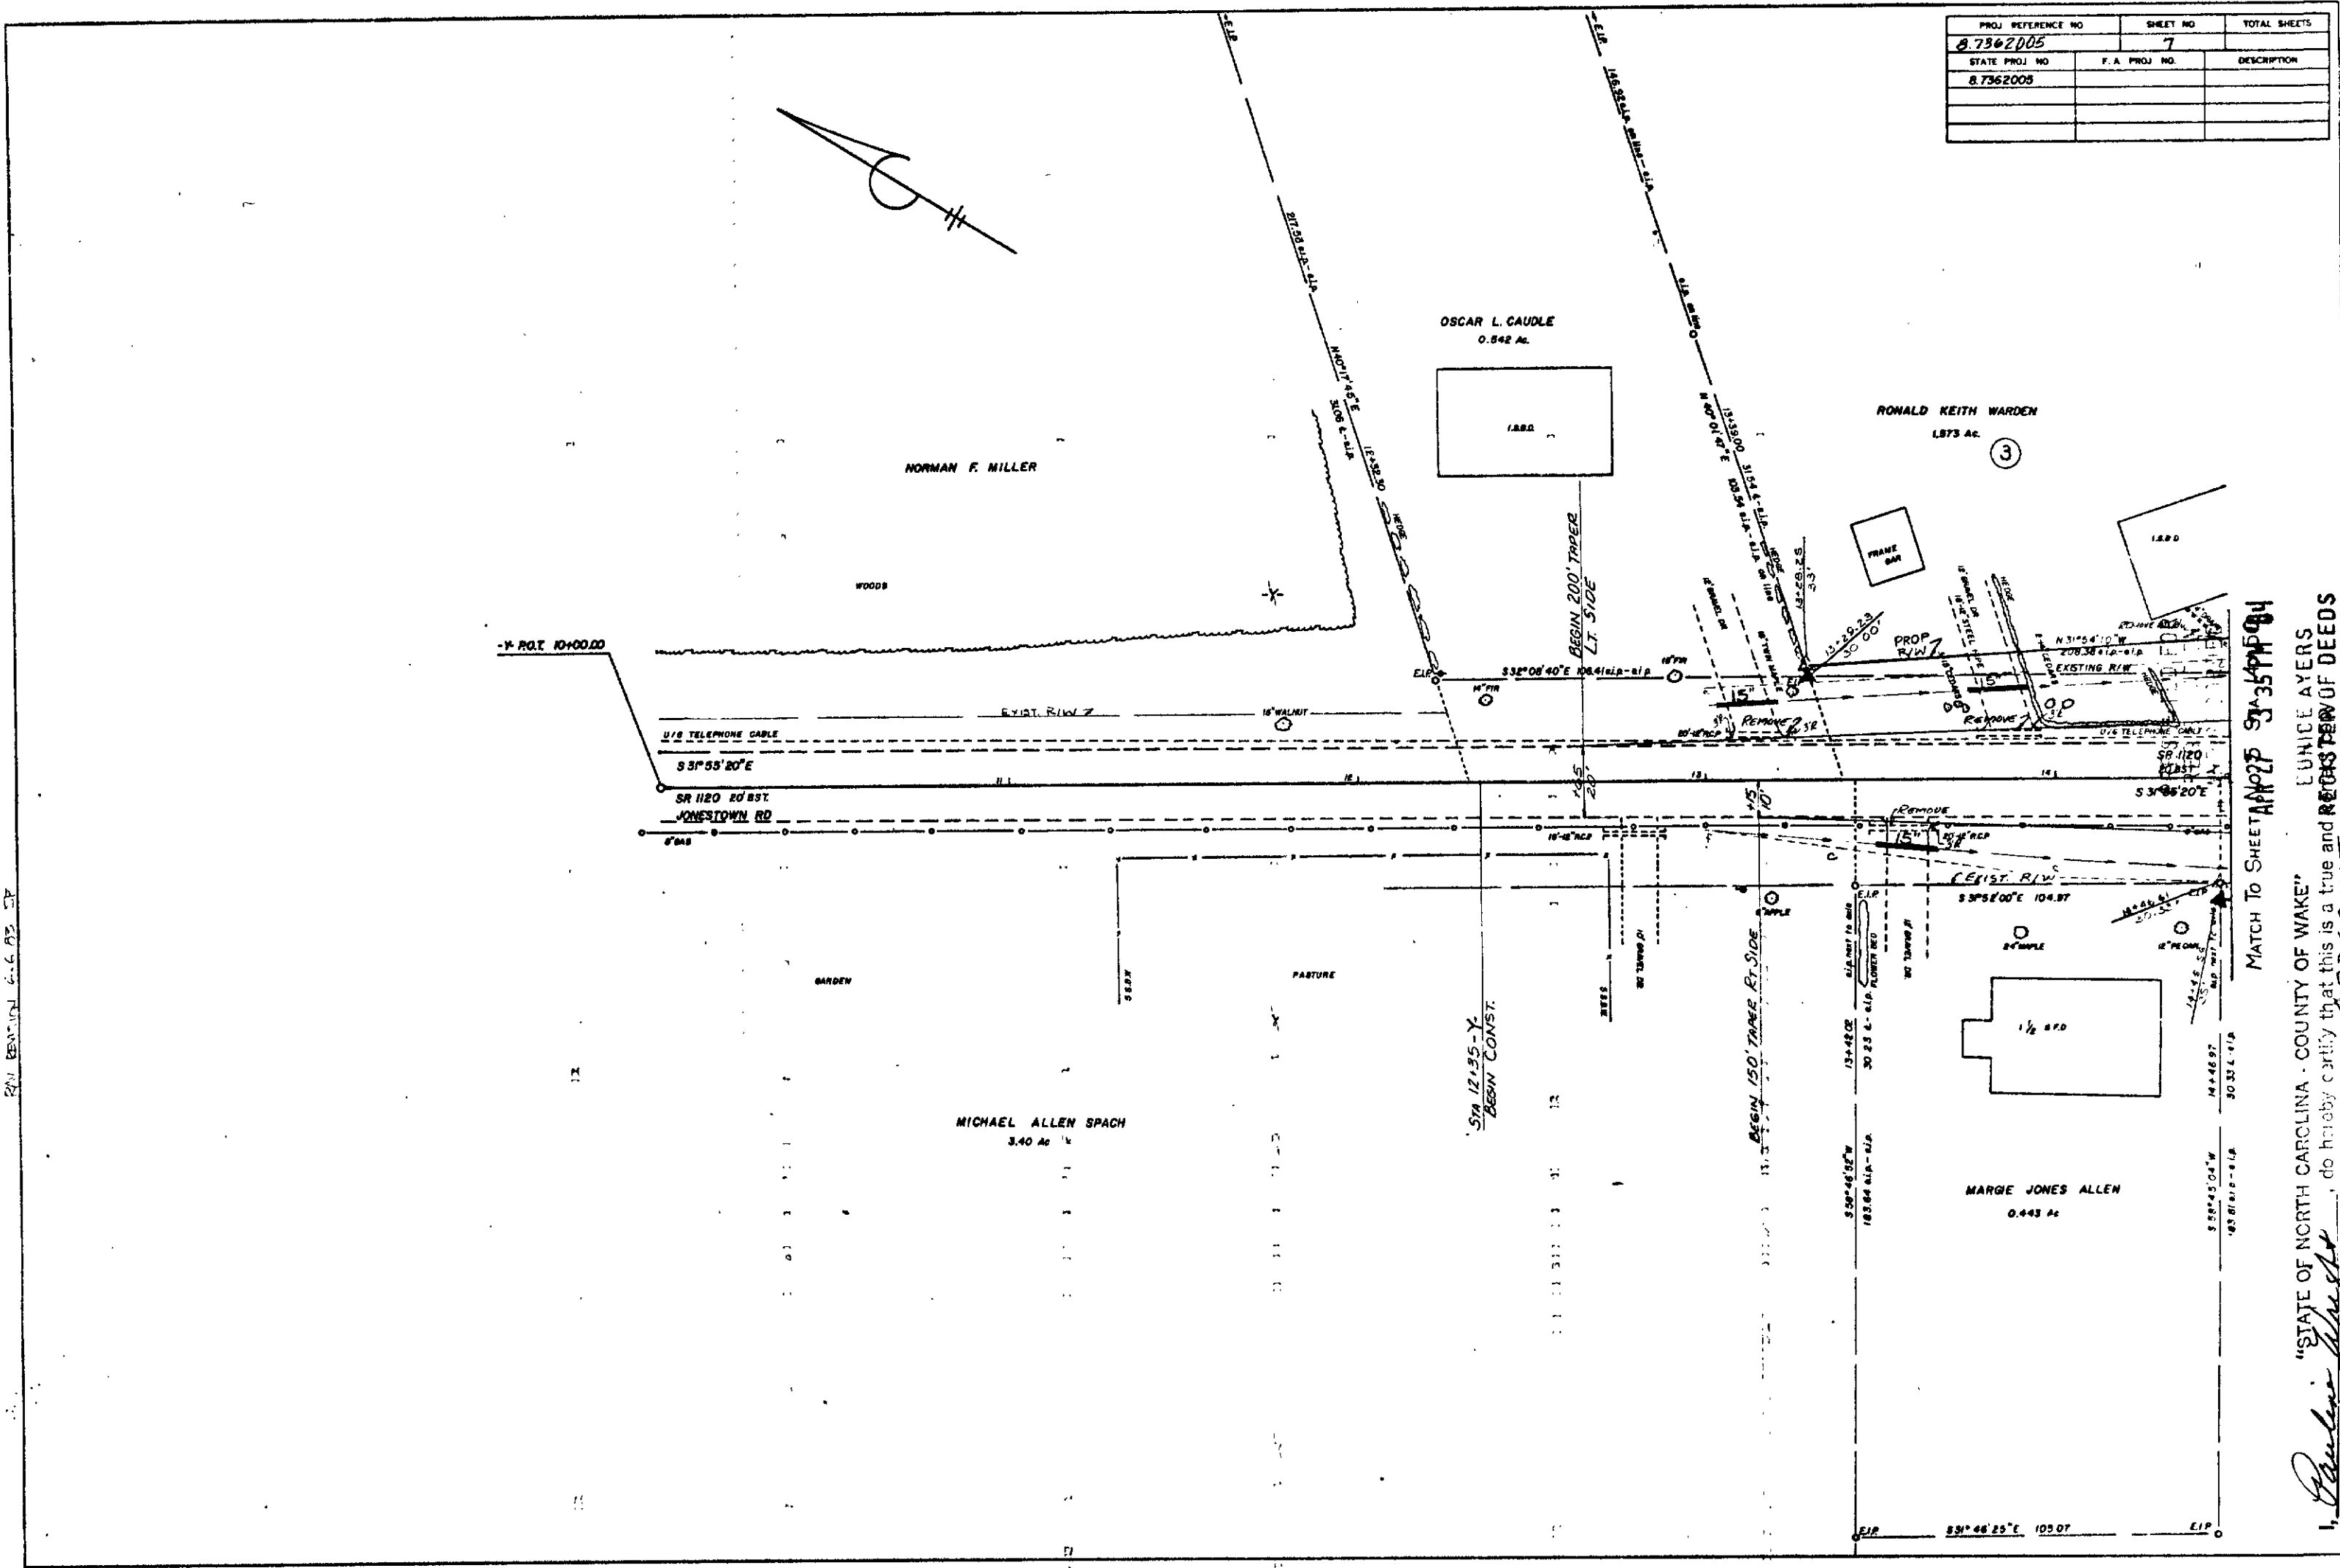

MATCH TO SHEET 8.7362005 31-35-14-84

"STATE OF NORTH CAROLINA - COUNTY OF WAKE" LUNICE AYERS
I, Pauline Wright, do hereby certify that this is a true and correct copy of the
of Plan Sheet 8.7362005 for project 8.7362005 FOR THE CITY OF N.C.
Addendum 8 to the minutes on file in my office of the 29 day of March 1984
19 84 Board of Transportation meeting. IN TESTIMONY WHEREOF, I have hereunto set
my hand this the 22 day of March, 1984.

DEPARTMENT OF TRANSPORTATION
Pauline Wright
Custodian of Minutes of Board of Transportation

