

U-525

PROJECT:

SEE SHEET 1-A FOR INDEX OF SHEETS

PROJECT NO.	ROAD NUMBER
95091802	U.S. 311, N.C. 109, I-40
	DIGGS BLVD, REYNOLDS PARK, STADIUM DR, BRUCE ST, SMITH ST, HILL ST, WALKER ST, CLAREMONT RD, EXCESSION ST, VARGRAVE ST.

STATE OF NORTH CAROLINA
DEPARTMENT OF TRANSPORTATION

PLAN AND PROFILE OF PROPOSED
STATE HIGHWAY
FORSYTH COUNTY

LOCATION - PROPOSED WIDENING & RELOCATION OF STADIUM DRIVE (U.S. 311, NC 109) &
WIDENING OF CLAREMONT AVE. (U.S. 311), FROM DIGGS BLVD.
TO I-40 IN WINSTON SALEM

TYPE OF WORK - WIDENING, GRADING, DRAINAGE, SURFACING, CURB & GUTTER, STRUCTURES

STATE	STATE PROJECT REFERENCE NO.	SHEET NO.	TOTAL SHEETS
N.C.		1	
STATE PROJ. NO.	F.A. PROJ. NO.	DESCRIPTION	
95091802		P.E. & R/W CONST.	

CONVENTIONAL SIGNS

County Line	
City or Town Line	
Exist. Right of Way Line	
Right of Way Line	
Survey Line	
Property Line	
Exist. Fence	
Proposed Road	
Existing Road	
Railroad	
Control of Access Line	
Slope Stake Line	
Bridge	
Culvert	
Woods	
Telephone or Telegraph Pole	
Tower Pole and Line	
Power Pole	
Proposed Right of Way Marker	
Existing Right of Way Marker	
Guard Rail	
Sanitary Sewer Line	
Water Line	
Gas Line	
Proposed Woven Wire Fence	
Proposed Chain Link Fence	
Easement Line	
Temporary Silt Fence	

APR 2 9 09 AM '82

SHIPPING POINT
WINSTON SALEM

STATION 15+40 BEG. STATE PROJ.
STATION 15+40 BEG. FA PROJ. (.....)


STATION 62+06 END STATE PROJ.
STATION 62+06 END FA PROJ. (.....)

PREPARED IN OFFICE OF
DEPARTMENT OF TRANSPORTATION
DIVISION OF HIGHWAYS
RALEIGH, N.C.

PLANS PREPARED BY: ROADWAY DESIGN UNIT
O.R. RIFFE, PROJECT ENGINEER
R.M. WALKER, PROJECT DESIGN ENGINEER

LETTING DATE: MARCH 23, 1982

1978 STANDARD SPECIFICATIONS

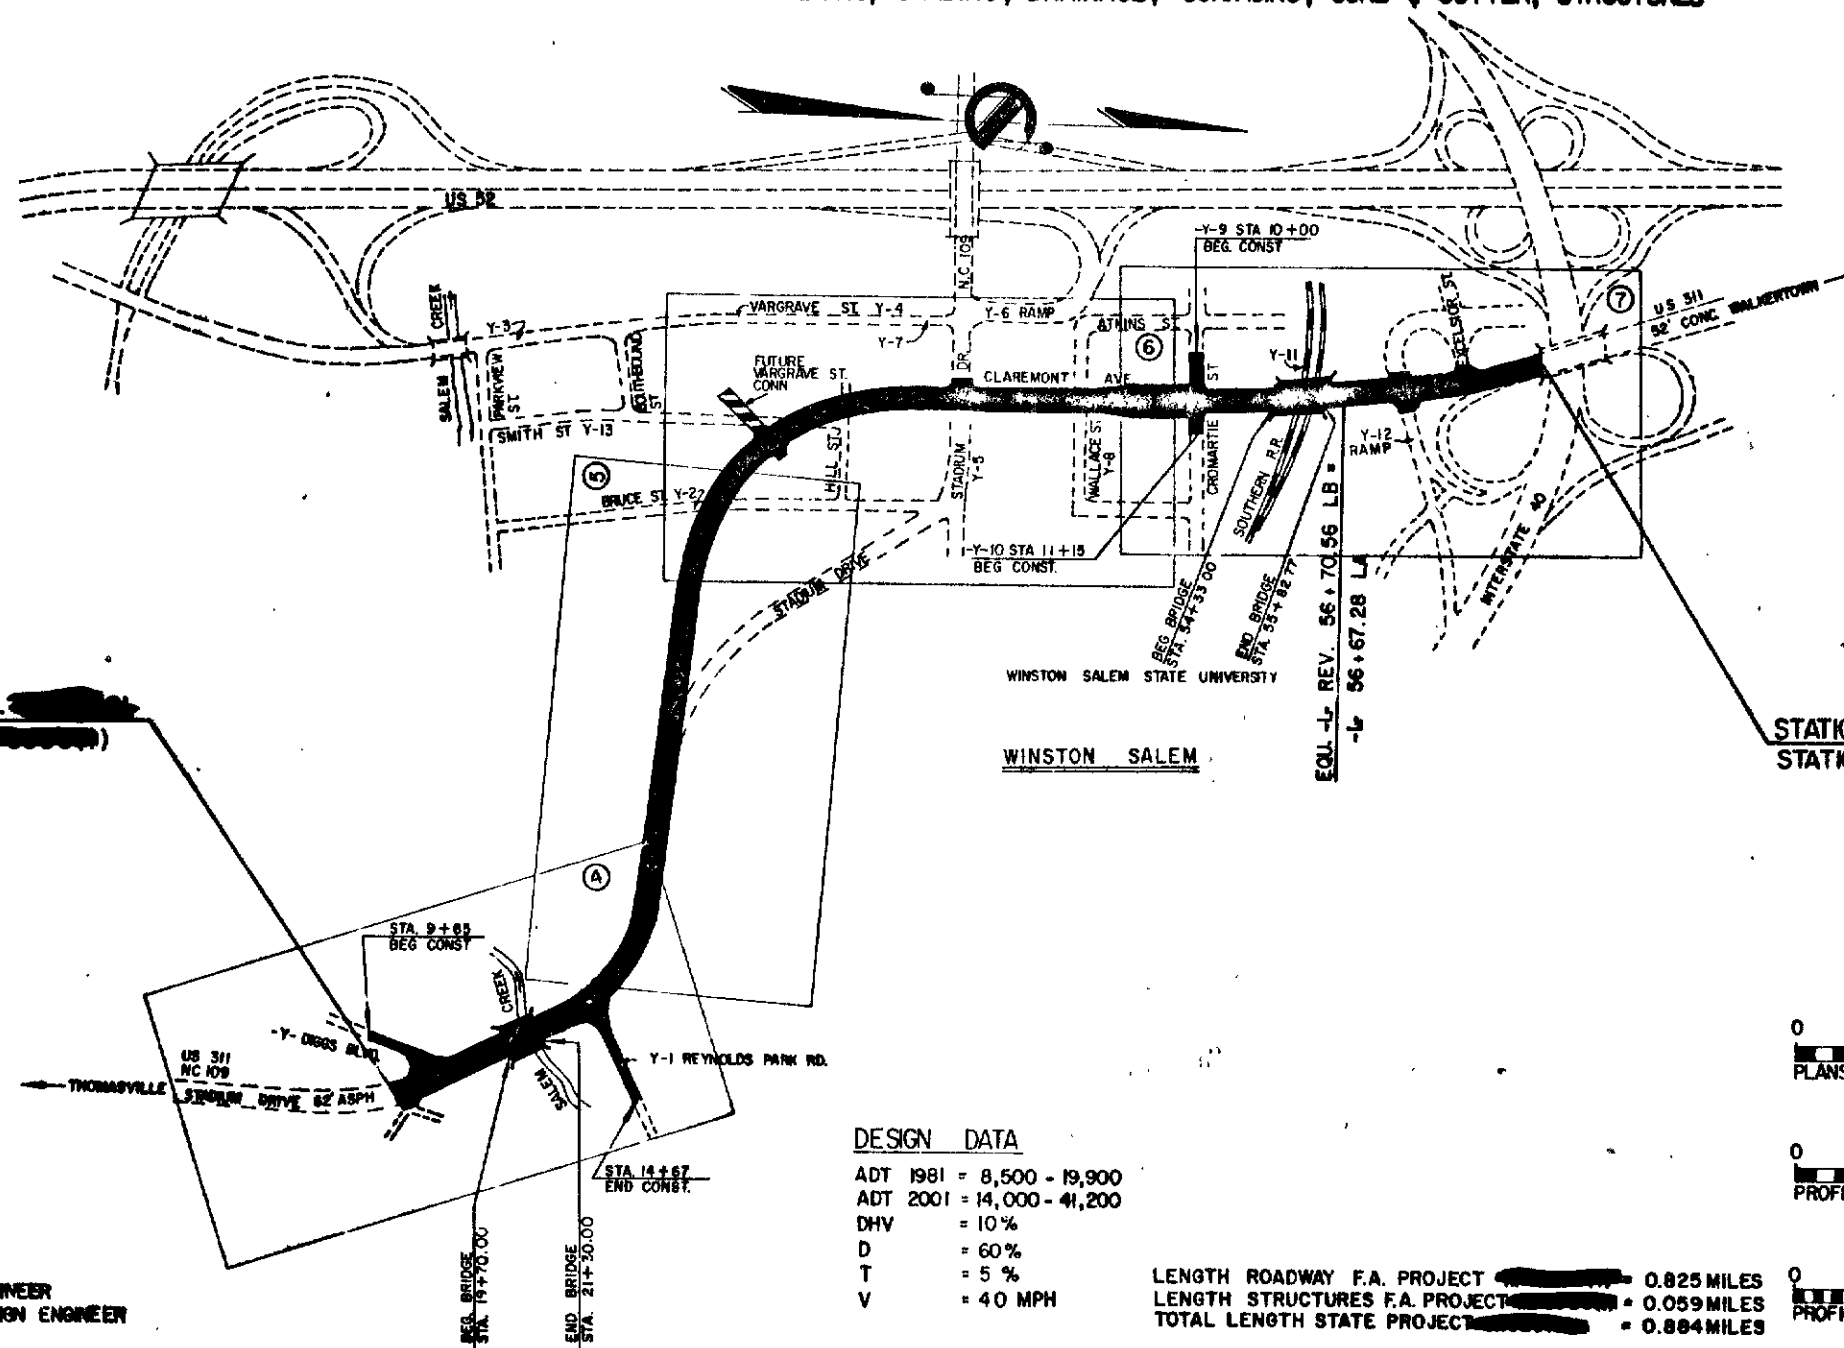

DESIGN DATA

ADT 1981 = 8,500 - 19,900
ADT 2001 = 14,000 - 41,200
DHV = 10%
D = 60%
T = 5%
V = 40 MPH

LENGTH ROADWAY F.A. PROJECT 0.825 MILES
LENGTH STRUCTURES F.A. PROJECT 0.059 MILES
TOTAL LENGTH STATE PROJECT 0.884 MILES

GRAPHIC SCALES
0 50' 100' 150'
PLANS

0 50' 100' 150'
PROFILE (HOR.)

0 10' 20' 30'
PROFILE (VERT.)



DIVISION OF HIGHWAYS STATE OF NORTH CAROLINA	
APPROVED: <i>George E. Wells</i>	PE
APPROVED: <i>R. H. Calhoun</i>	SE
DEPARTMENT OF TRANSPORTATION FEDERAL HIGHWAY ADMINISTRATION	
APPROVED: <i>[Signature]</i>	DATE: 4/1/82

"STATE OF NORTH CAROLINA - COUNTY OF WAKE"

I, *Brenda Grady*, do hereby certify that this is a true and correct copy of the final plans for Project 15071802, identified as Addendum 1 to the final plans for the widening and relocation of Stadium Drive (U.S. 311) and the widening of Claremont Ave. (U.S. 311) from Diggs Blvd. to I-40 in Winston Salem, Forsyth County, North Carolina, as shown on the plans and profile of the project, and that I have hereunto set my hand this 16 day of March, 1982.

REGISTERED PROFESSIONAL ENGINEER

FOR THE COUNTY OF FORSYTH, NORTH CAROLINA


DEPARTMENT OF TRANSPORTATION

Project 15071802

Custodian of Minutes of Board of Transportation

\$5.00 per page

1982

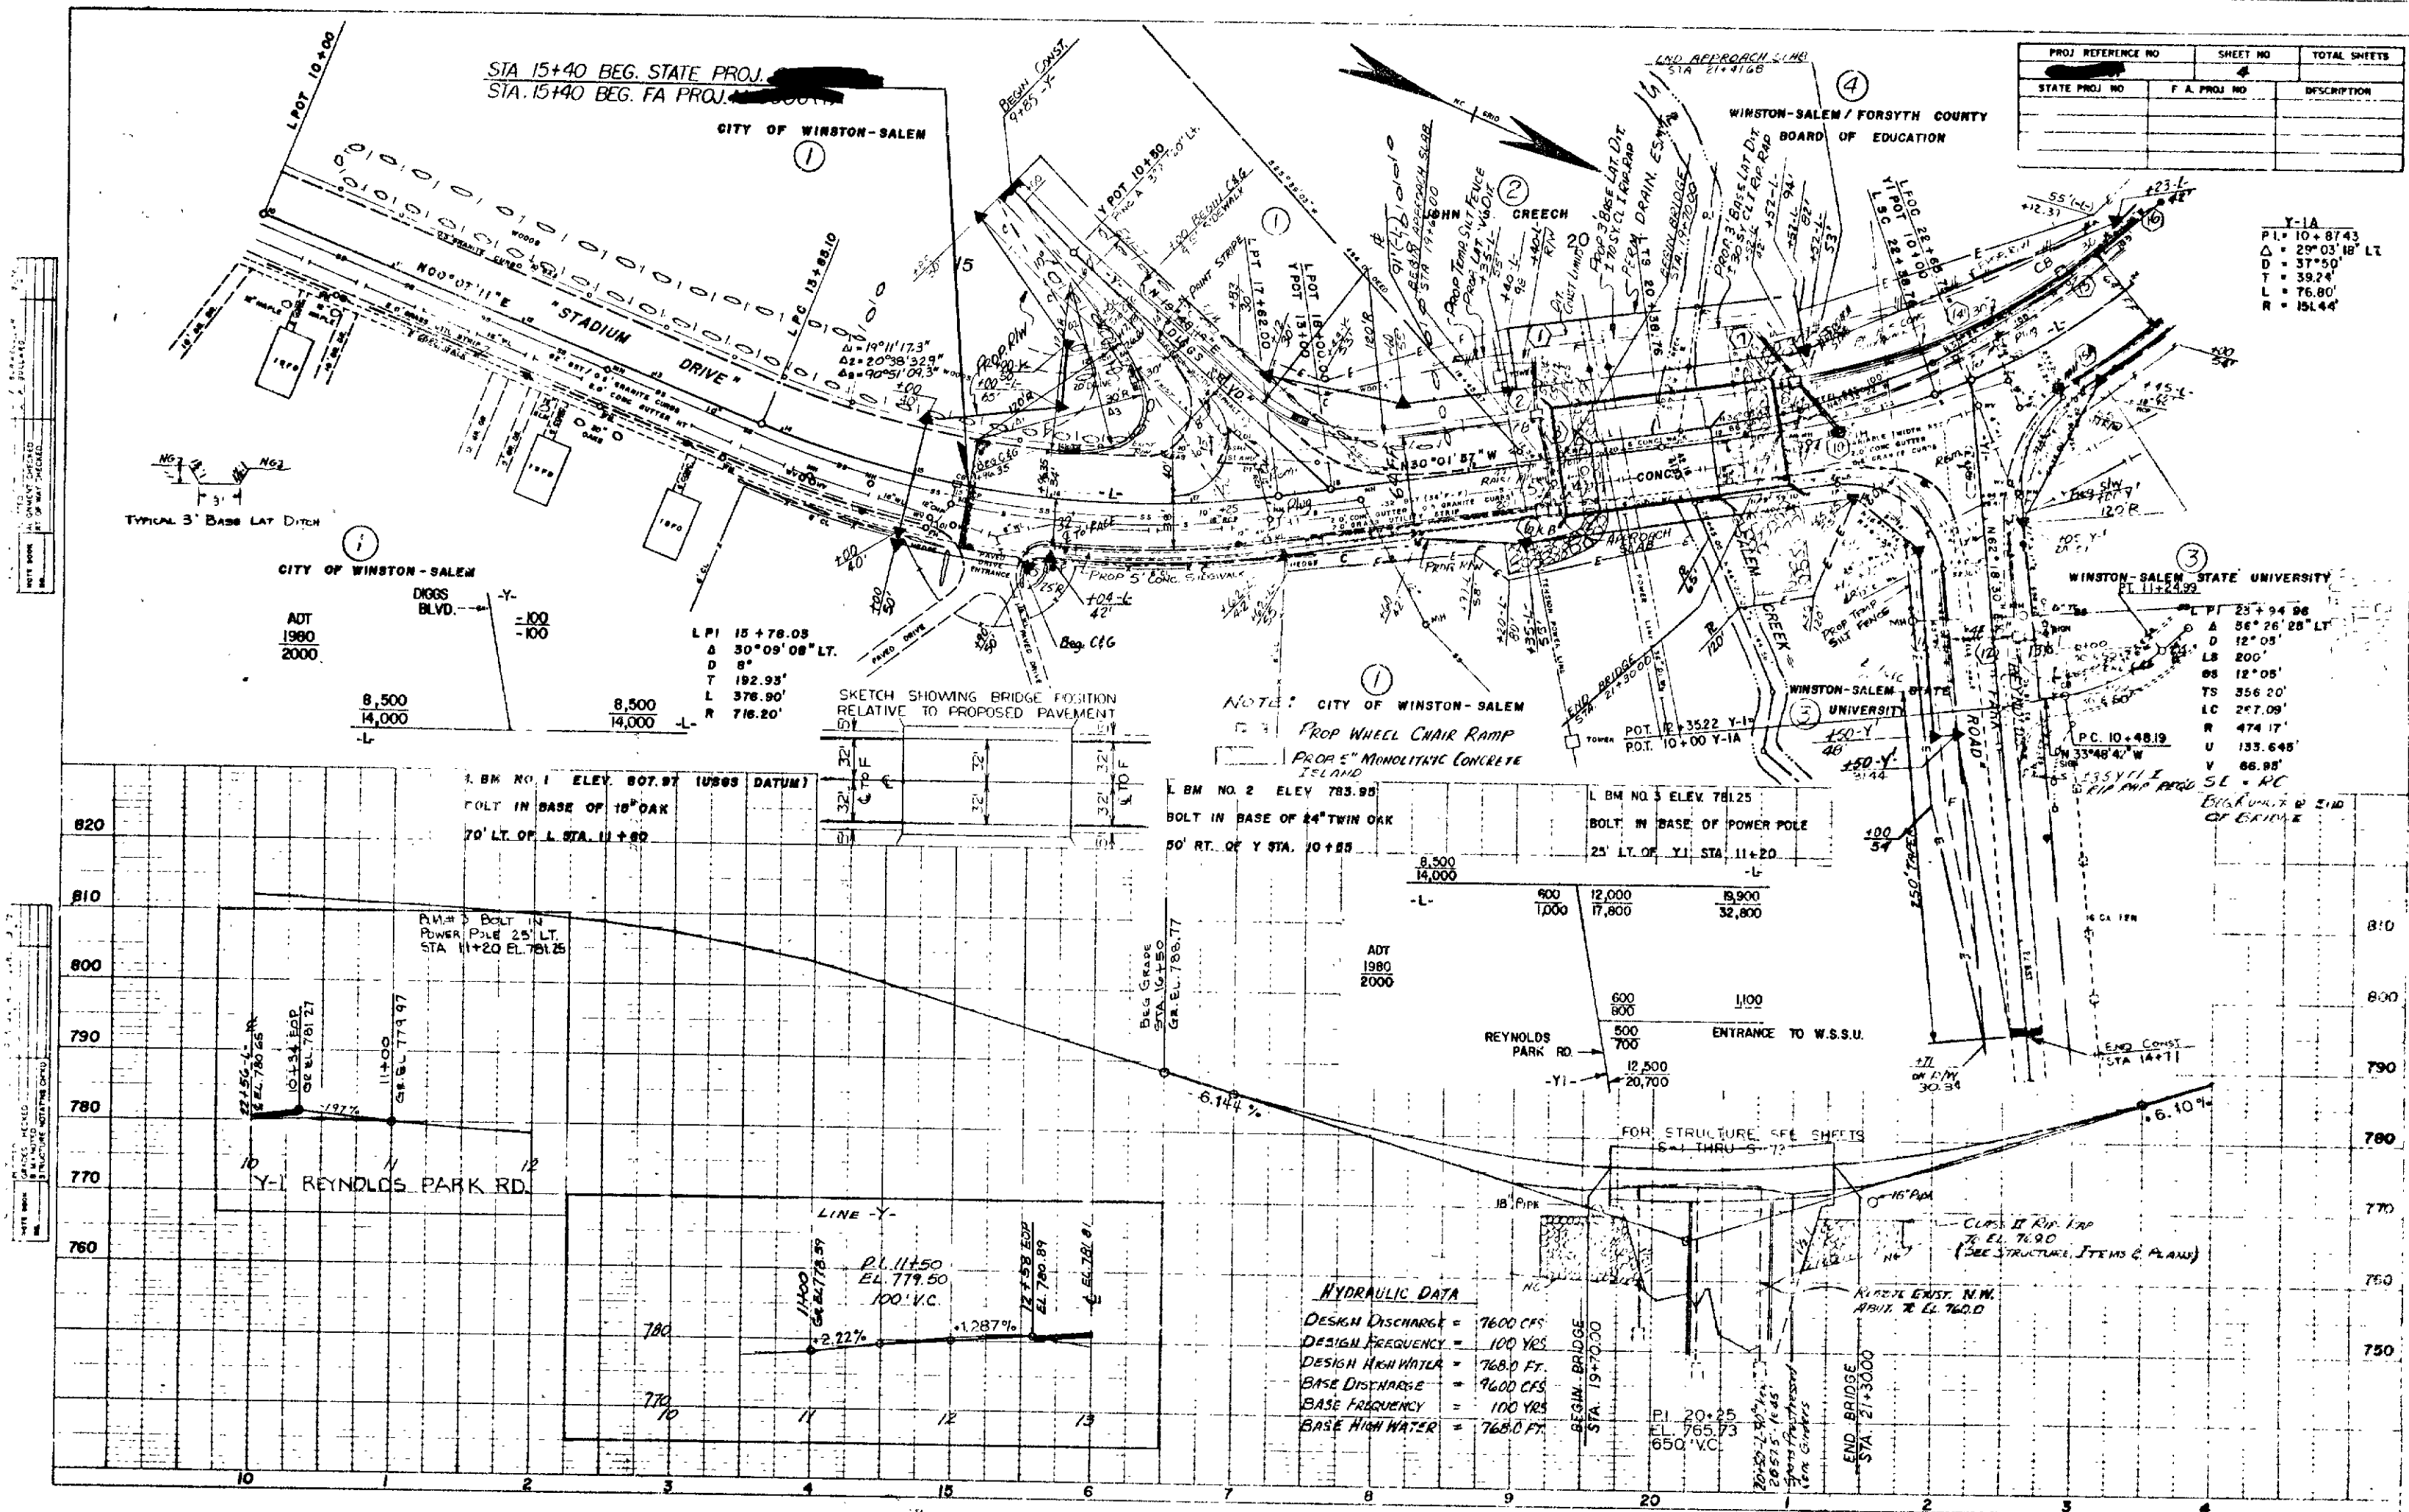


STATE OF NORTH CAROLINA - COUNTY OF WAKE

I, Brenda Gray, Clerk of the Board of Transportation, do hereby certify that the above is a true and correct copy of the original as the same appears in the files of the Board of Transportation.

Witness my hand and the seal of the Board of Transportation this 16 day of March, 1982.

DEPARTMENT OF TRANSPORTATION
Y. H. C.
Brenda Gray
Custodian of Minutes of Board of Transportation

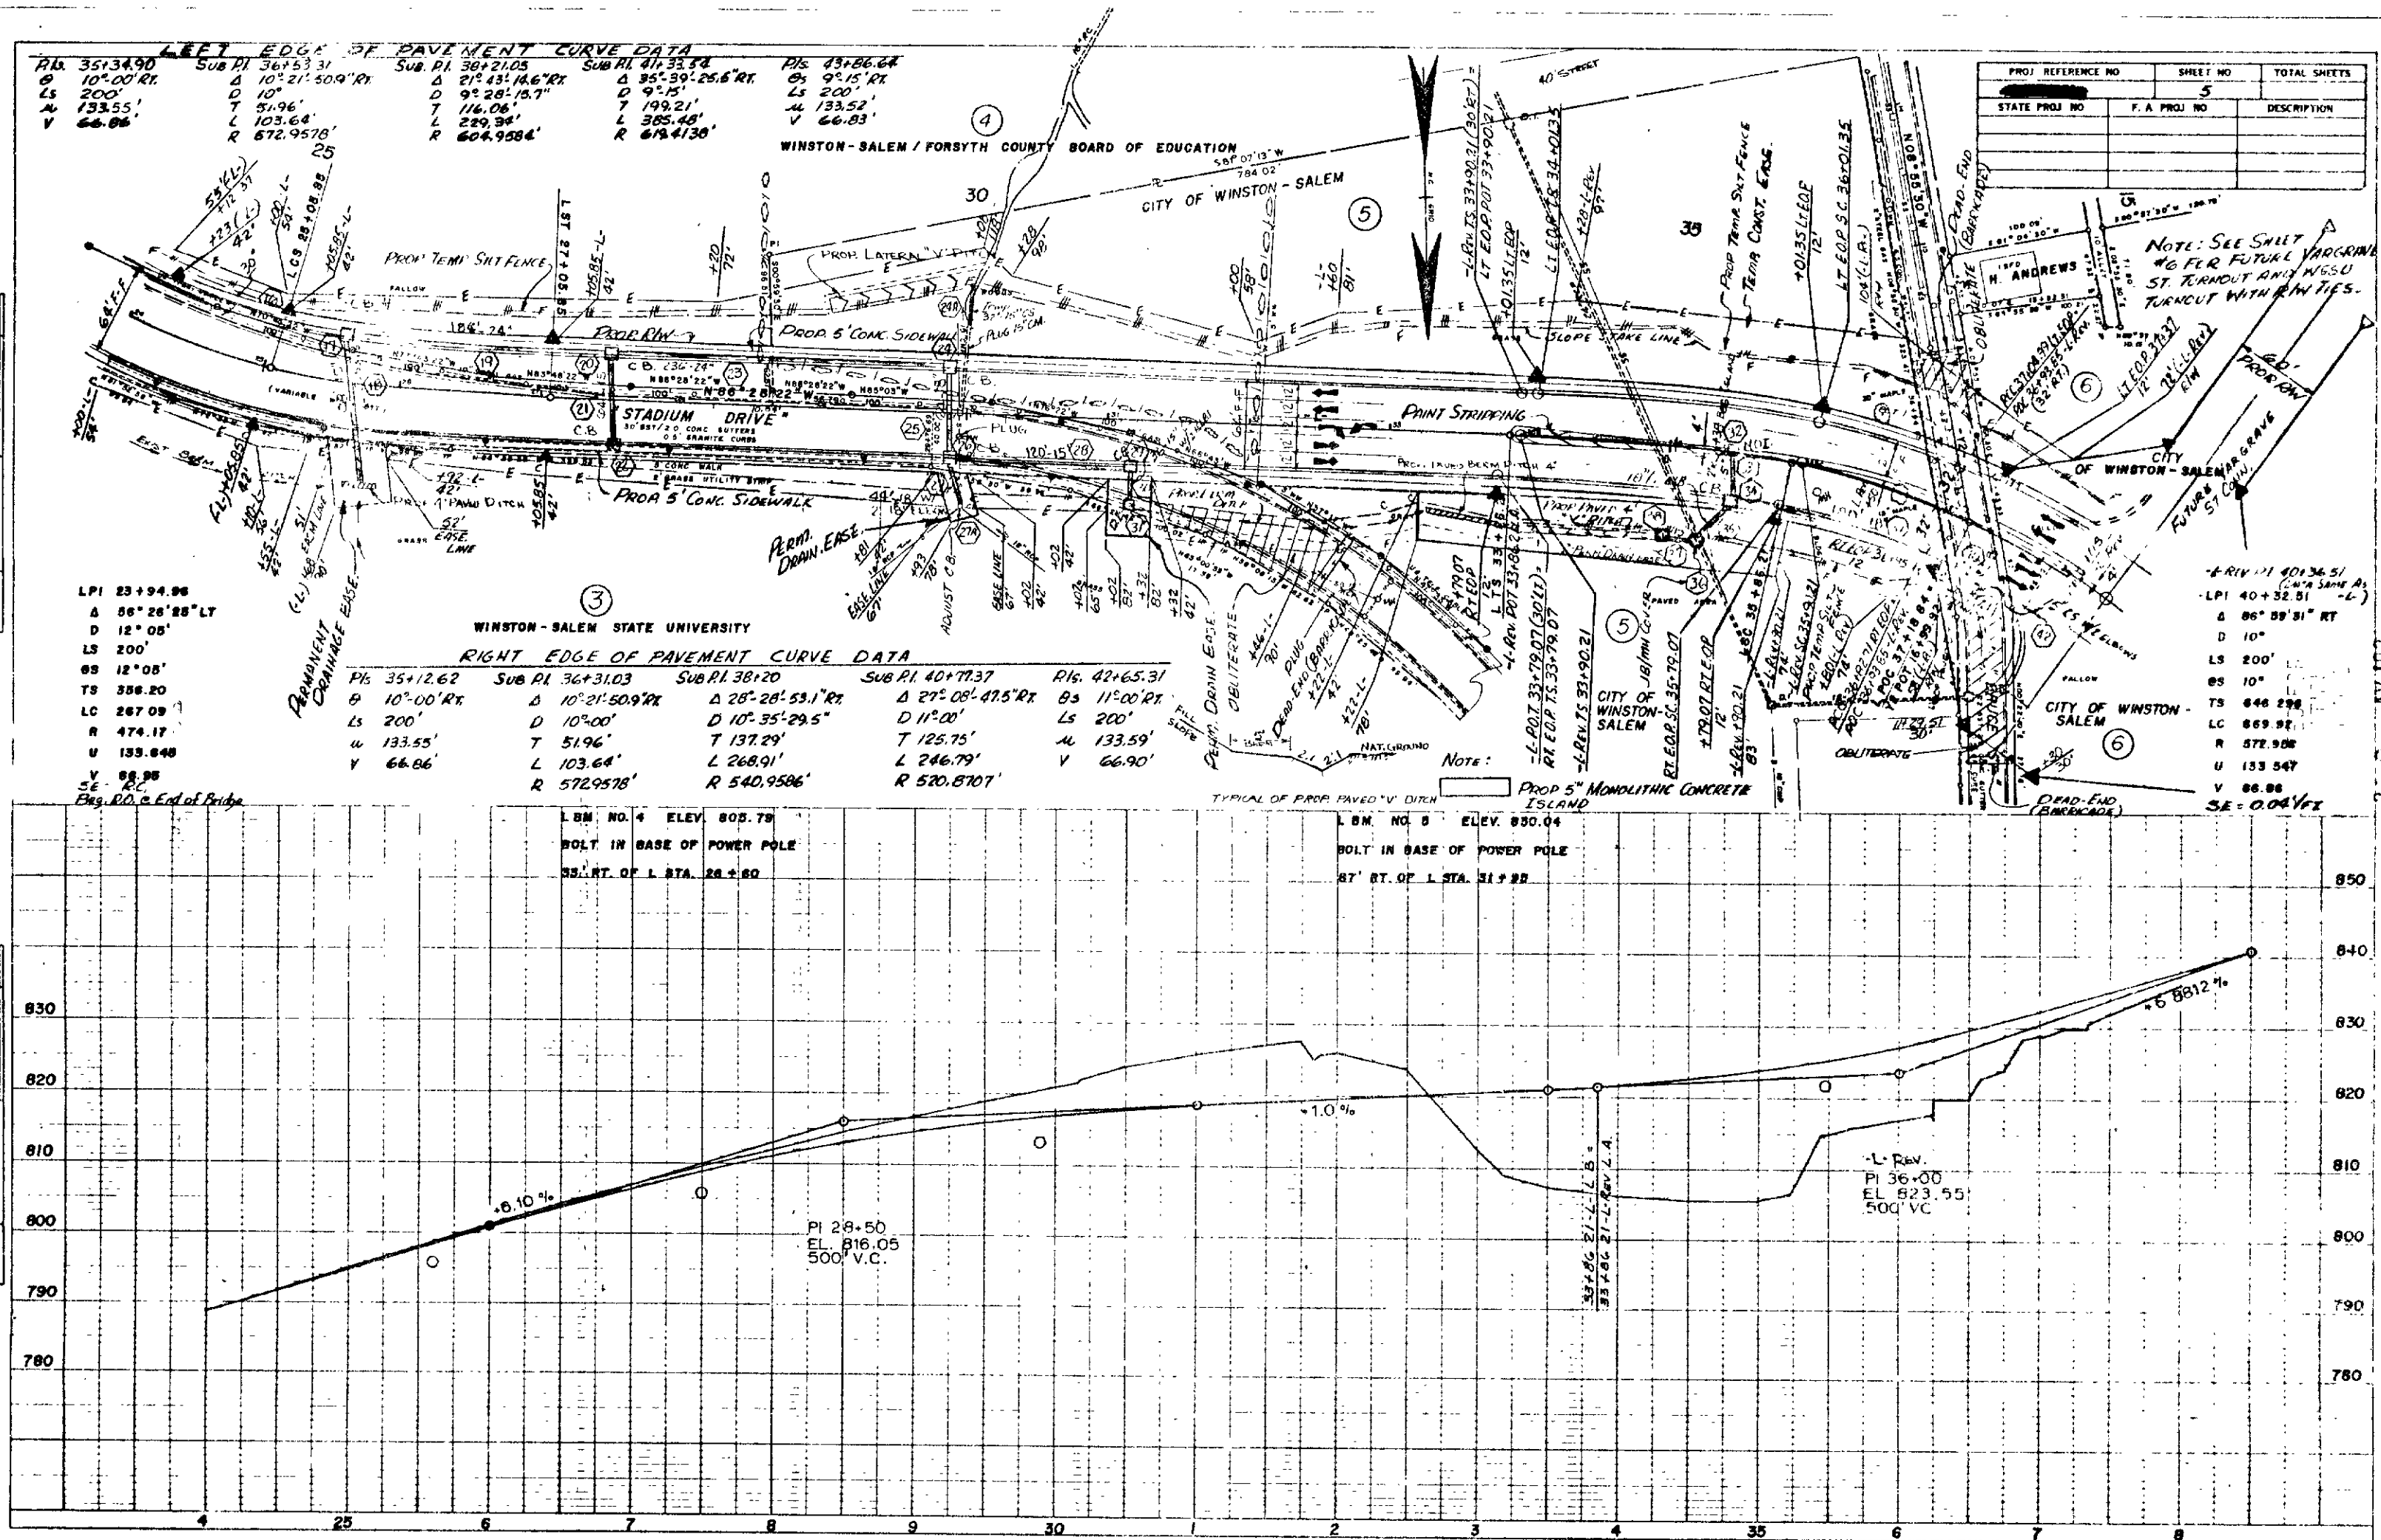


"STATE OF NORTH CAROLINA - COUNTY OF WAKE"

"STATE OF NORTH CAROLINA - COUNTY OF WAKE"
Brenda Gandy, do hereby certify that this is a true and correct copy
 of the original of Report of 1 day of March, 1982,
 Plan Sheet 2 of 12 of 1982,
 Addendum 1 of 12 of 1982,
 1982 Board of Transportation Meeting. IN TESTIMONY WHEREOF, I have hereunto set
 my hand this the 16 day of March, 1982.

DEPARTMENT OF TRANSPORTATION

Pamela Grady
Custodian of Minutes of Board of Transportation

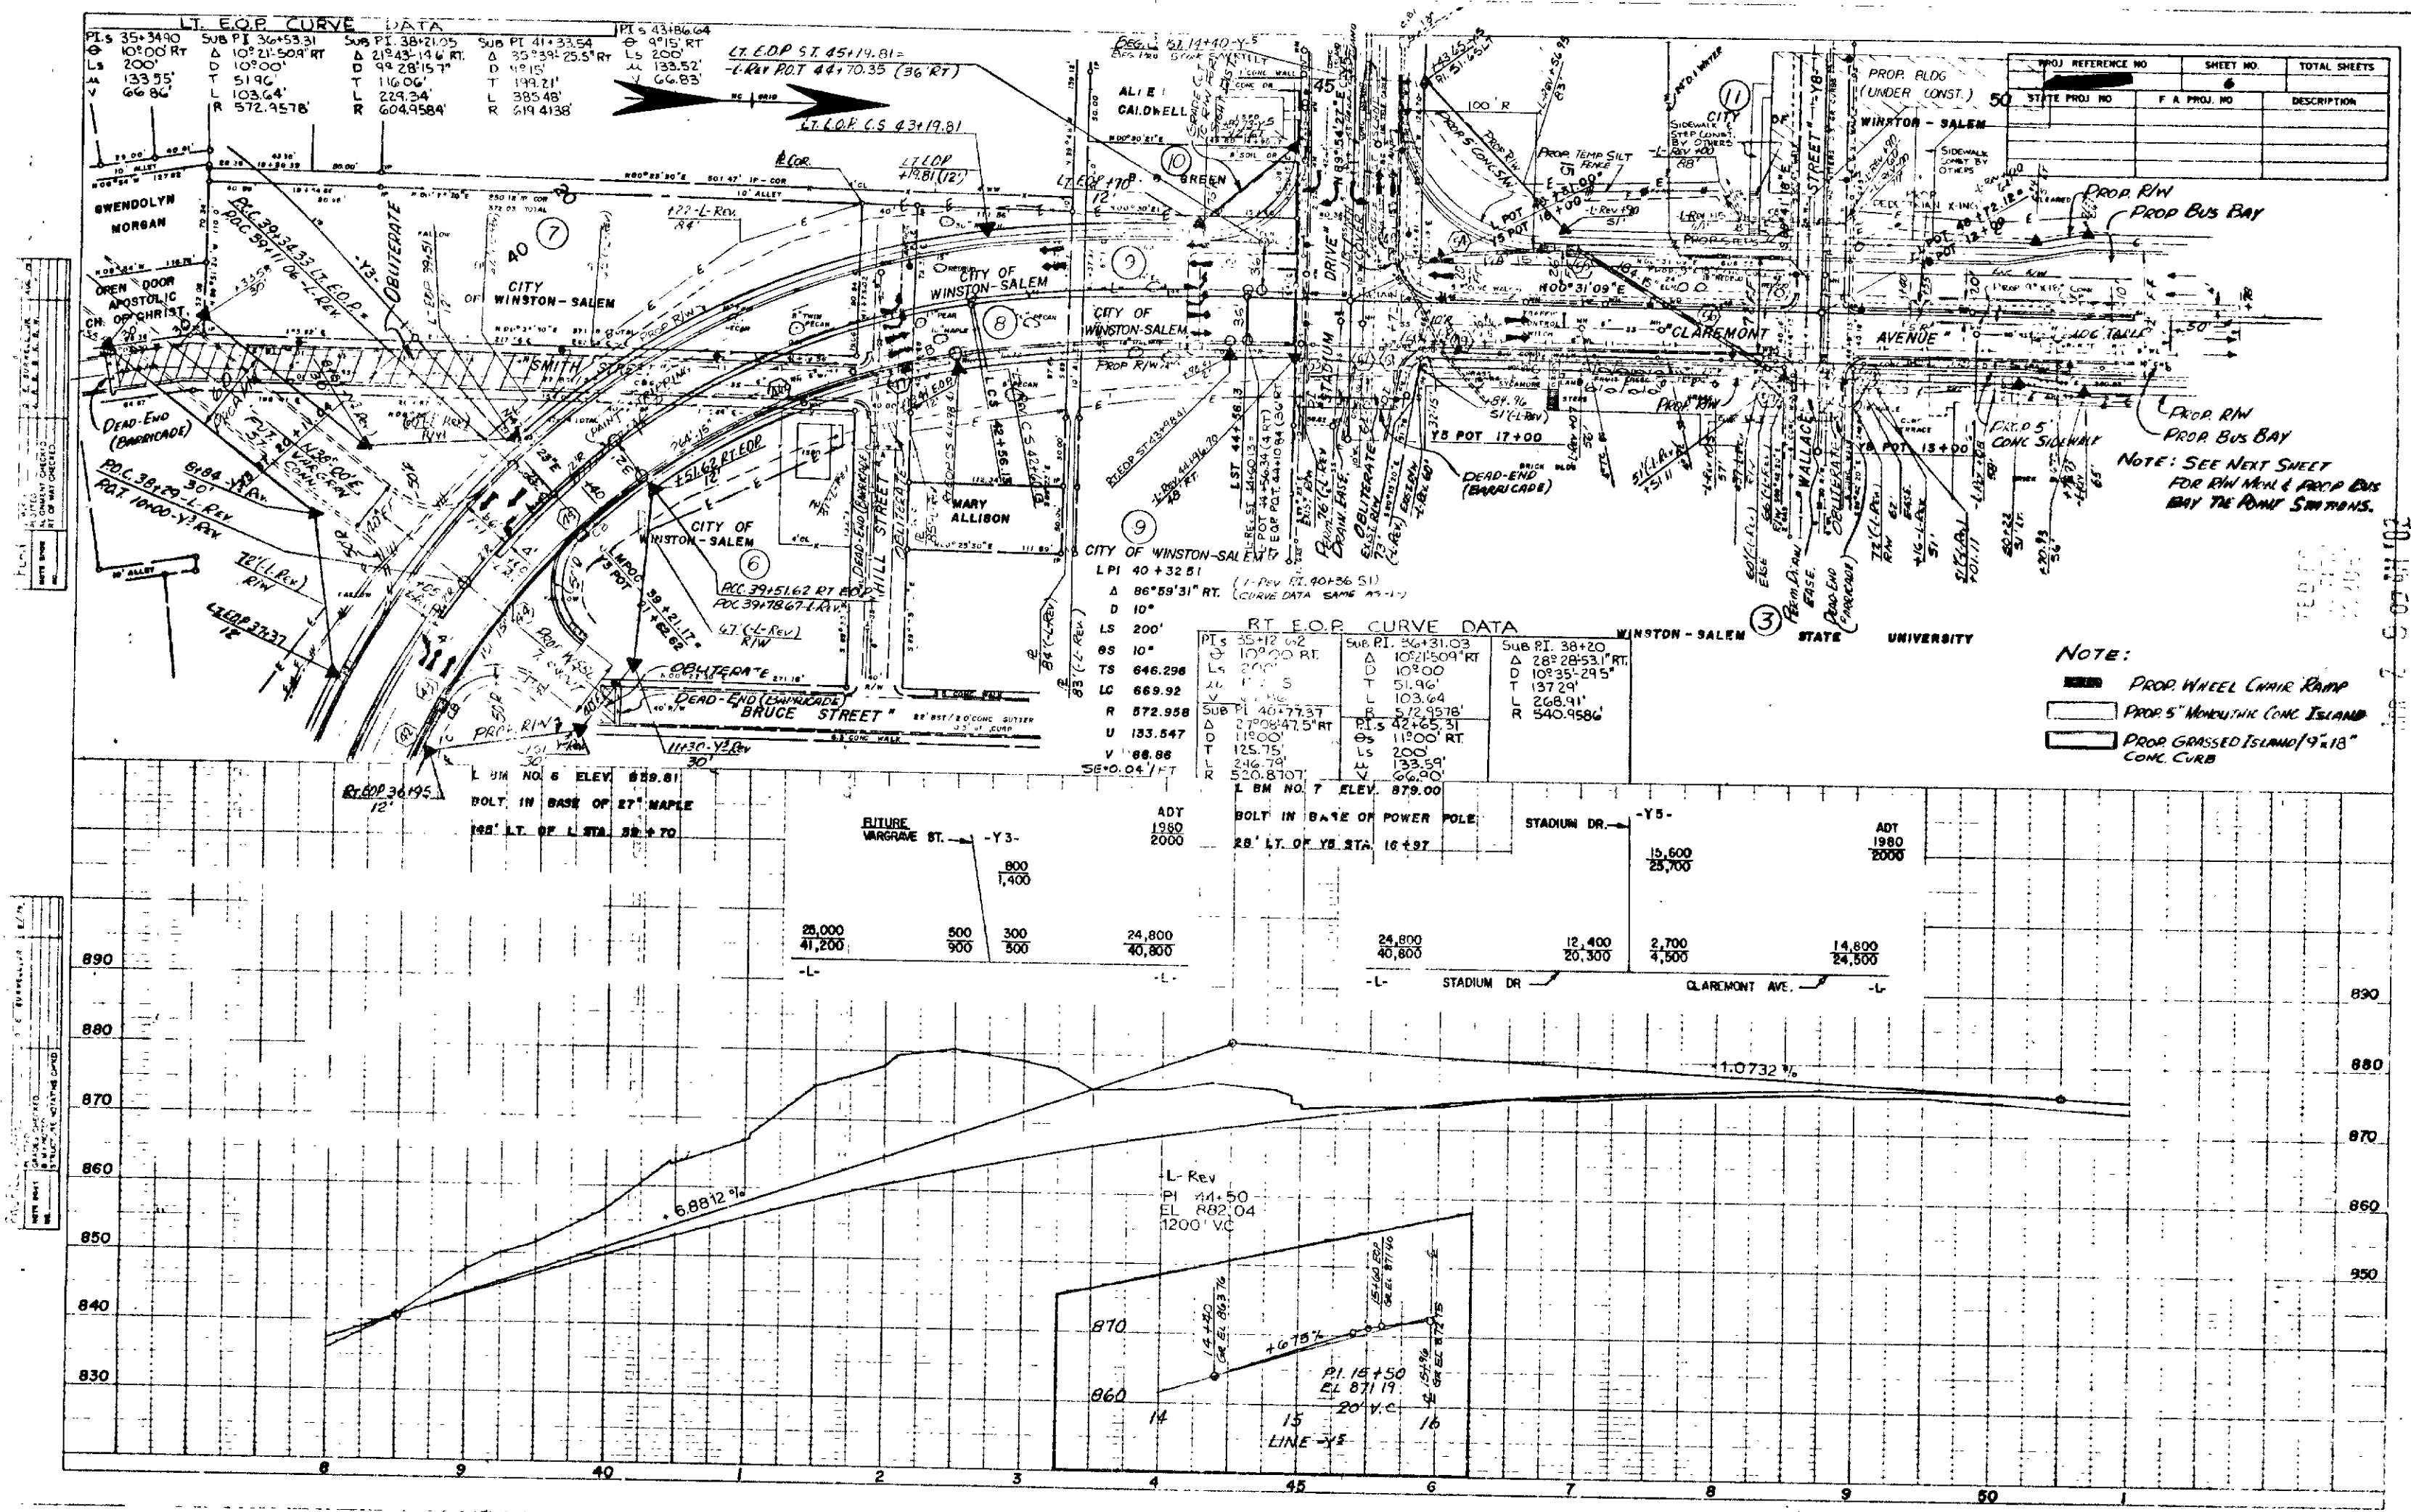

"STATE OF NORTH CAROLINA - COUNTY OF WAKE"


I, Bruce Grady, being a true and correct copy of the original, do hereby certify that the same is a true and correct copy of the original as the same is identified as such by me.

19 84 Board of Transportation on meeting, in testimony whereof, I have hereunto set my hand this 16 day of March, 1982.

Custodian of Minutes of Board of Transportation

DEPARTMENT OF TRANSPORTATION

\$5.00 per sheet

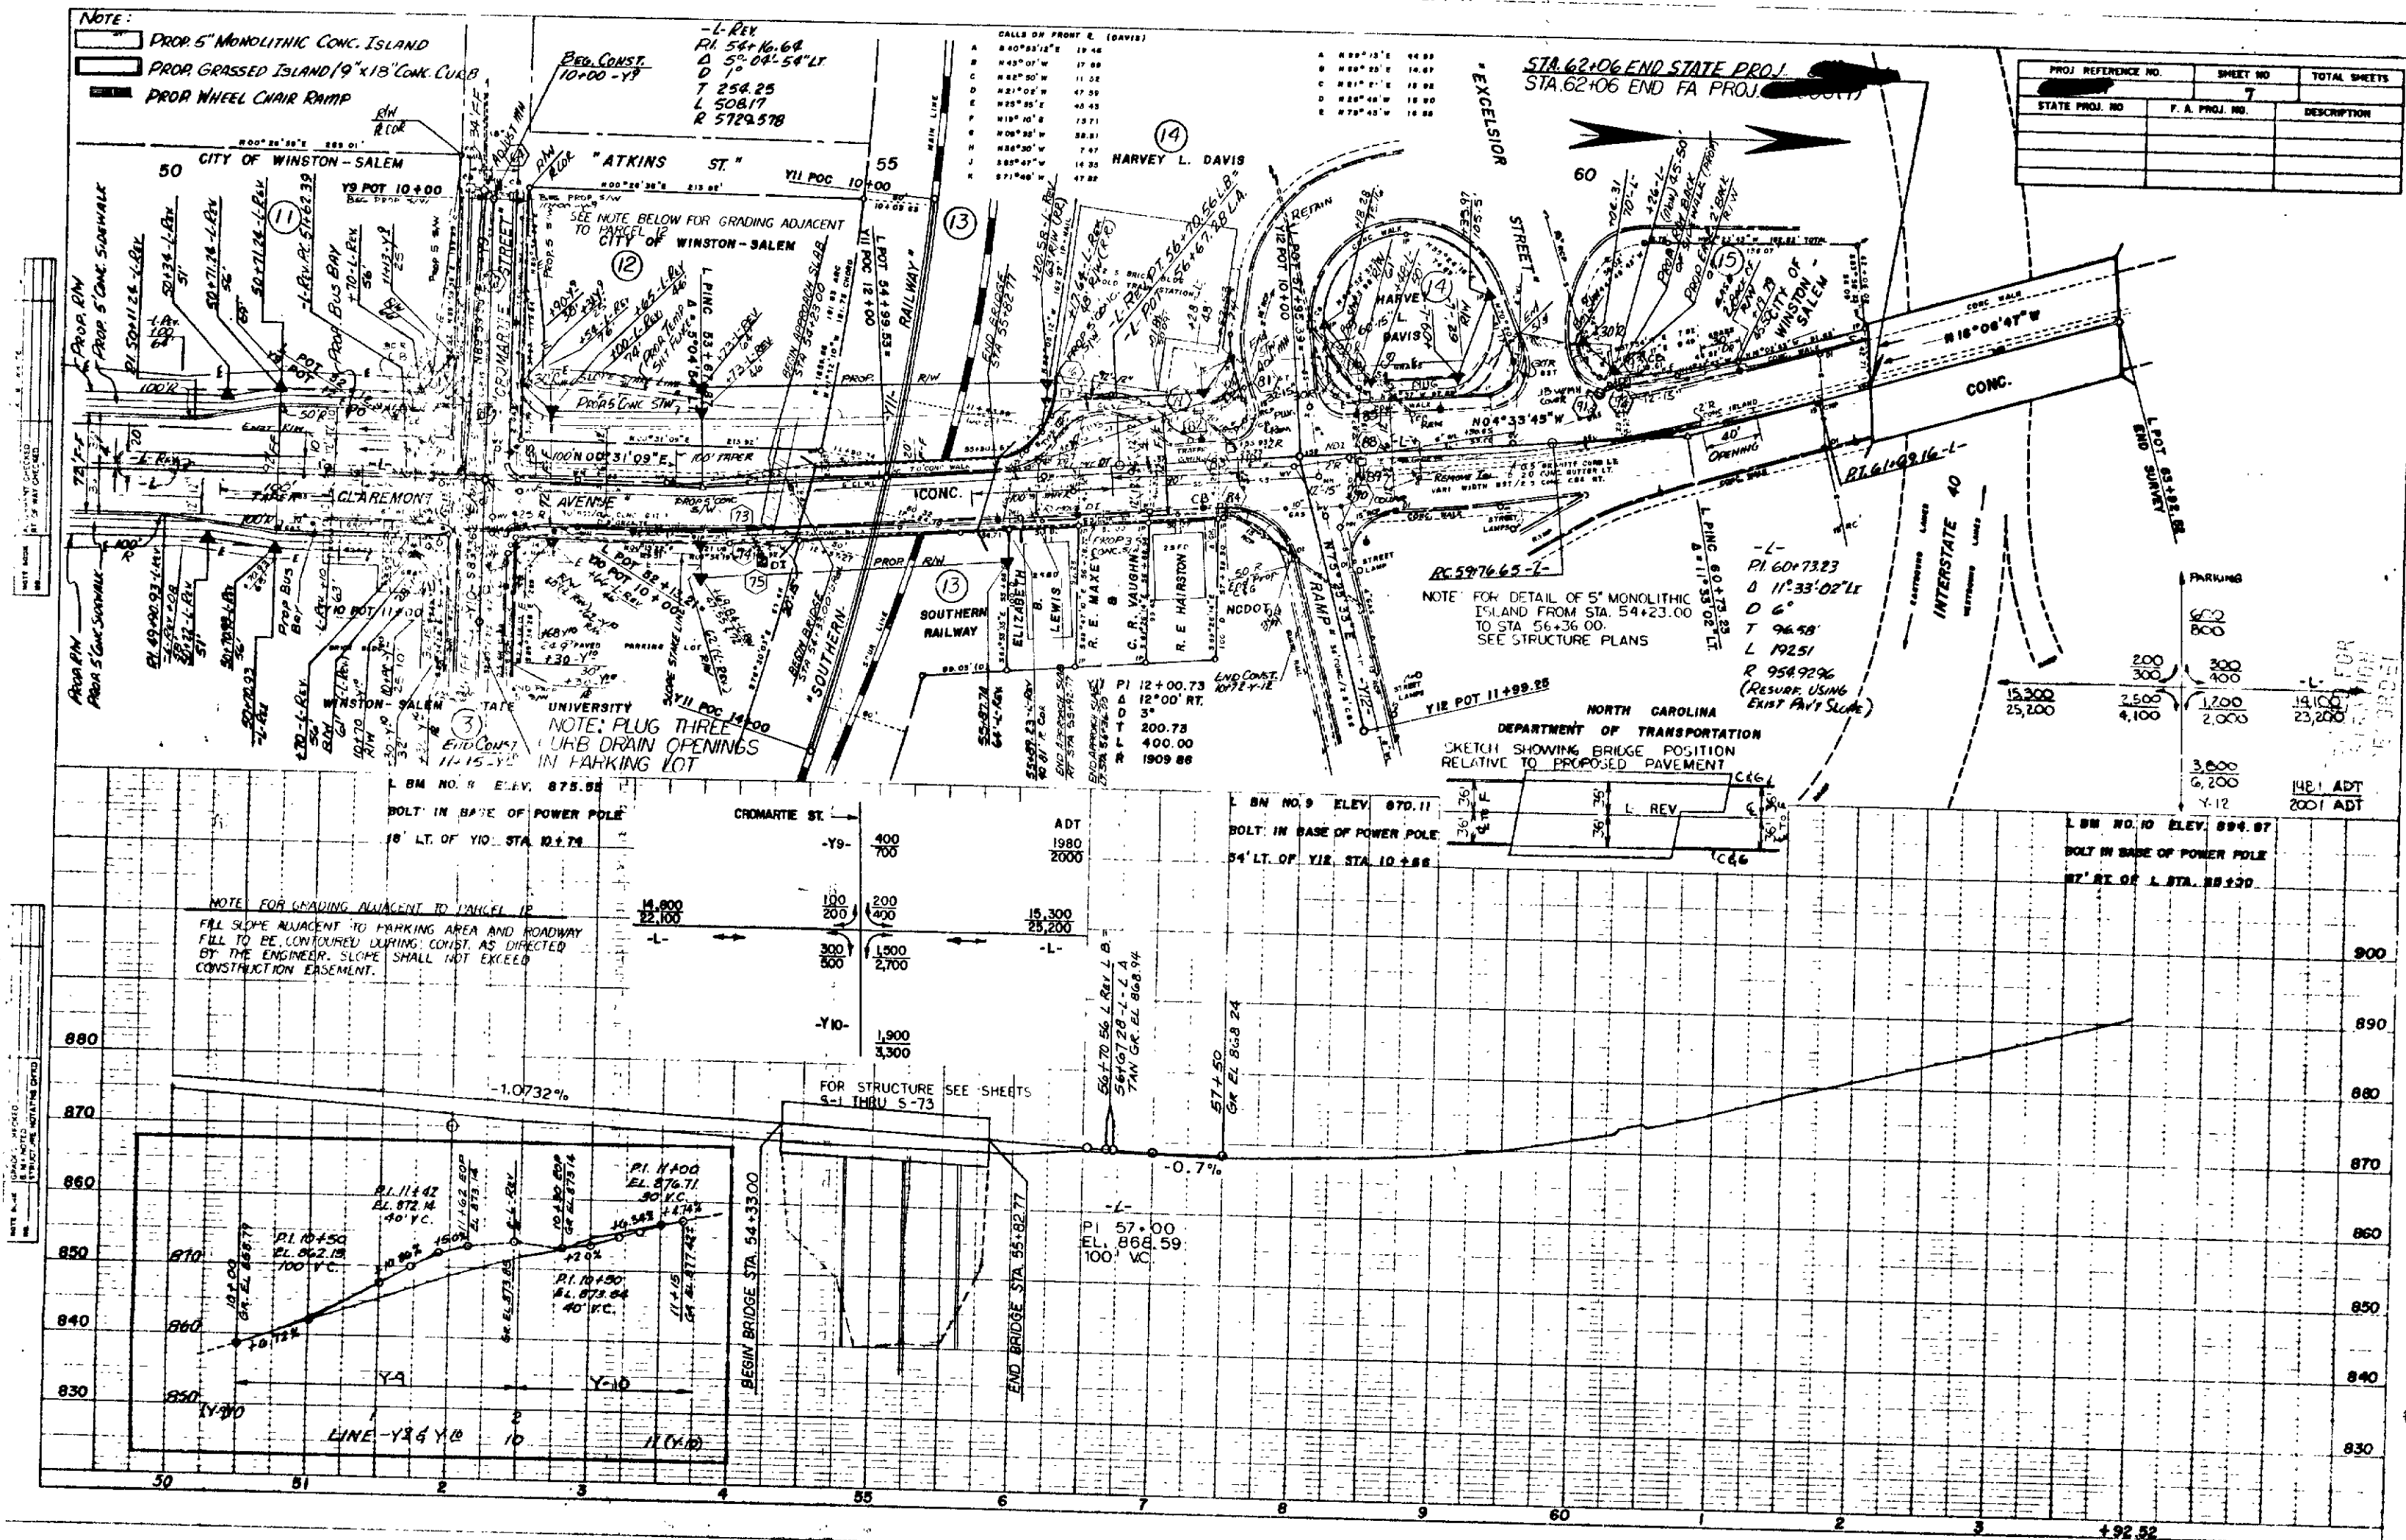

APR 29 09 AM '97

"STATE OF NORTH CAROLINA - COUNTY OF WAKE"

I, Brenda Gray, of Plan Sheet 7 of North Carolina - County of Wake
do hereby certify that this is a true and correct copy,
as the same appears from the records hereof, as witnessed by
me and my hand this 18 day of July, 1980.
[Signature]
Addendum: 1 of 32 pages.
I, _____, Board of Transportation meeting in TESTIMONY WHEREOF, I have hereunto set
my hand this 16 day of march, 1983.

DEPARTMENT OF TRANSPORTATION
CITY: N. C.

Brenda Grad

Custodian of Minutes of Board of Transportation