

PROJECT: 98091812

[illegible]

STA. 26+00
BEGIN STATE PROJECT 9.8091812
PART II, OF PHASE I

LETTING DATE: _____

1990 STANDARD SPECIFICATIONS

LOCATION : FROM A POINT 100 FEET PAST ATWOOD
ROAD TO JONESTOWN ROAD

PROJECT NO.	ROAD NUMBER	END ST	END PA
9.8091812	U.S.-158 (Stratford Rd)		
	Farm brook Rd, Hewes St, Cloverleaf Dr, Kimwell Dr.		
	Densmoore St, Clemmonsville Rd, Hope Church Rd, Jonestown Rd. Somerset Dr		

STA 130+03.56
END STATE PROJECT 9.8091812
END PART II, PHASE I


Hand-drawn plan view of a road layout. The drawing shows a main road with several intersections and a bridge crossing. Key features include:

- Top Section:** A label "Hope Church Rd, Jonestown Rd" is at the top. Below it, a road segment is labeled "REV PC 100+39.24" and "L- POC 100+51.25 LA".
- Left Side:** A road labeled "SOMERSET DR -Y9-" intersects the main road. Another road labeled "KIMWELL DR -Y10-" is shown further north.
- Center:** A road labeled "DESMORE ST -Y11-" crosses the main road. A bridge structure is indicated by a dashed line and the label "BRIDGE".
- Right Side:** A road labeled "CLEMMONS RD -Y12-" intersects the main road. Below it, a road labeled "HOPE CHURCH RD" is shown, with an arrow pointing "TO CLEMMONS". A "WOLFOK & SOUTHERN RAILWAY" line is also indicated.
- Stationing and Markers:** Various stationing points are marked, including "73+90.95" and "73+90.95 -L- REV POC LA". Lane markers "LB=" and "LA" are also present.
- Other Labels:** "JONESTOWN RD -Y12-" is labeled at the bottom center.

TOTAL LENGTH OF STATE PROJECT 9.8091812 = 1.97 MILES

County Line	-----
City or Town Line	-----
Exist. Right of Way Line Marker	-----  -----
Prop. Right of Way Line Marker (By Others)	-----  -----
Prop. Right of Way Line Marker (By Contract)	-----
Exist. Control of Access Line	-----  -----
Prop. Control of Access Line	-----  -----  -----  -----
Property Line	-----
Easement Line	-----  -----
Slope Stake Line	-----  -----  -----  -----
Exist Fence	-----
Prop. Woven Wire Fence	-----  -----  -----  -----
Prop. Chain Link Fence	-----  -----  -----  -----
Exist. Road	-----
Prop. Road	-----
Guardrail	-----
Survey Line	-----
Denote Line Equality	-----  -----
Bridge	-----
Culvert	-----
Railroad	-----
Woods	-----  -----  -----  -----
Exist. Telephone Pole	-----  -----
Prop. Telephone Pole	-----  -----
Tower Pole and Line	-----  -----
Exist. Power Pole	-----  -----
Prop. Power Pole	-----  -----
Sanitary Sewer Line	-----  -----  -----  -----
Water Line	-----
Gas Line	-----  -----  -----  -----
Prop. Wheelchair Ramp	-----

GRAPHIC SCALES

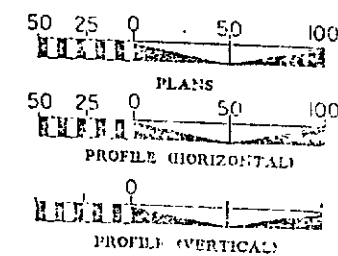

ADT
ADT
DIIV
D
T
V

452

92 APR 14 AM 10:22

L. E. SPEAS
REGISTER OF DEEDS
FORSYTH CO. N.C.

STATE OF NORTH CAROLINA - COUNTY OF WAKE

"STATE OF NORTH CAROLINA - COUNTY OF WAKE"
I, Madeline Bryant, do hereby certify that this is a true and correct copy
of Plan Sheet 1-A of the final plans for Project 9.8.09.1812, identified as
Addendum 2 to the minutes on file in my office of the 10 day of January
19 92, Board of Transportation meeting. IN TESTIMONY WHEREOF, I have hereunto set
my hand this the 17 day of January, 1992.

DEPARTMENT OF TRANSPORTATION
Rudolf Wenzel

Custodian of Minutes of Board of Transportation

PROJ. REFERENCE NO.	SHEET NO.	TOTAL SHEETS
U-2311	6	27
STATE PROJ. NO.	F.A. PROJ. NO.	DESCRIPTION
9 8051012		

REVISIONS:
1. 10/22/89

455


'92 APR 14 AM 22

PRESENTED FOR
RECORD
AND RECORDED

"STATE OF NORTH CAROLINA - COUNTY OF WAKE"

I, Pauline W. W. W., do hereby certify that this is a true and correct copy of the final plans for Project 9 8051012, identified as SALEM REAL ESTATE, to the minutes on file in my office of the 10 day of January, 1992. Board of Transportation meeting. IN TESTIMONY WHEREOF, I have hereunto set my hand this the 17 day of January, 1992.

Pauline W. W. W.
Custodian of Minutes of Board of Transportation

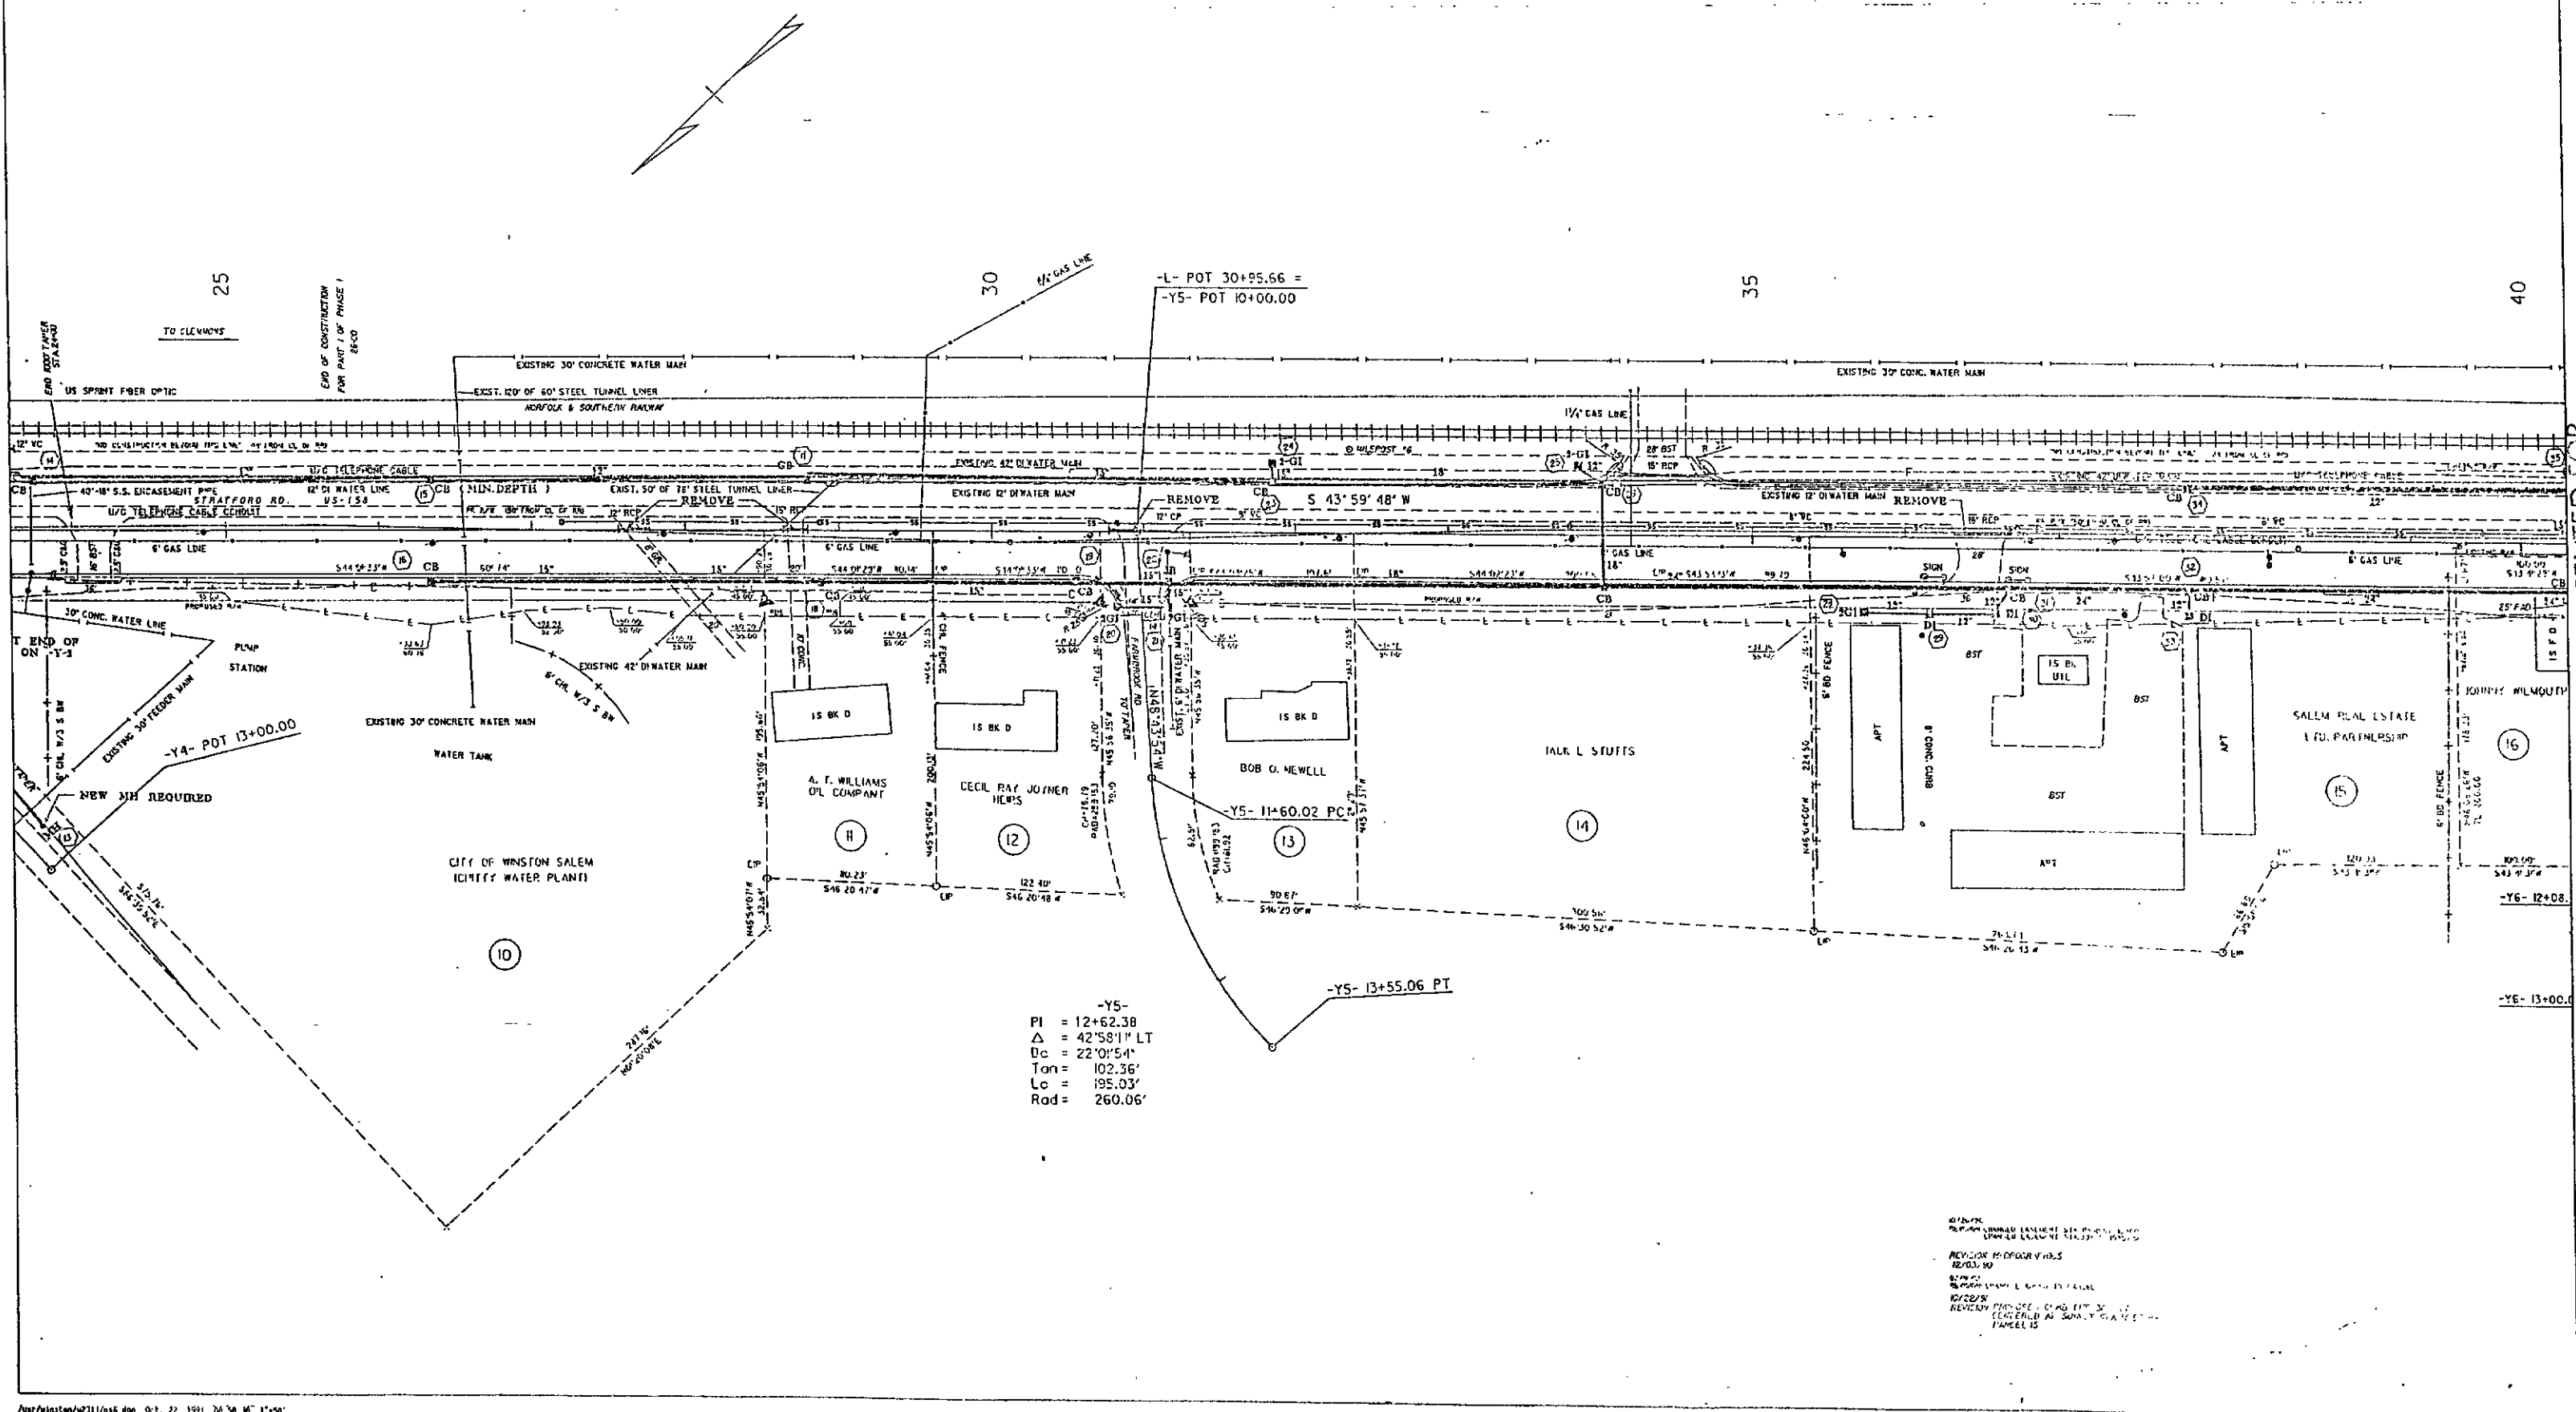


-YS-
PI = 12+62.38
Δ = 42°58'11" LT
Dc = 22'01'54"
Tm = 102.36'
Lc = 195.03'
Rad = 260.06'

REVISIONS:
1. 10/22/89
2. 10/22/89
3. 10/22/89
4. 10/22/89
5. 10/22/89
6. 10/22/89
7. 10/22/89
8. 10/22/89
9. 10/22/89
10. 10/22/89

PROJ. REFERENCE NO.	SHEET NO.	TOTAL SHEETS
U-2511	7	20
STATE PROJ. NO.	F. A. PROJ. NO.	DESCRIPTION
9.8091C12		

-L-
 PI = 44+76.20
 Δ = 15°47'17.0" RT
 Dc = 2'45"
 Tan = 288.89'
 Lc = 574.11'
 Rad = 2083.4829'

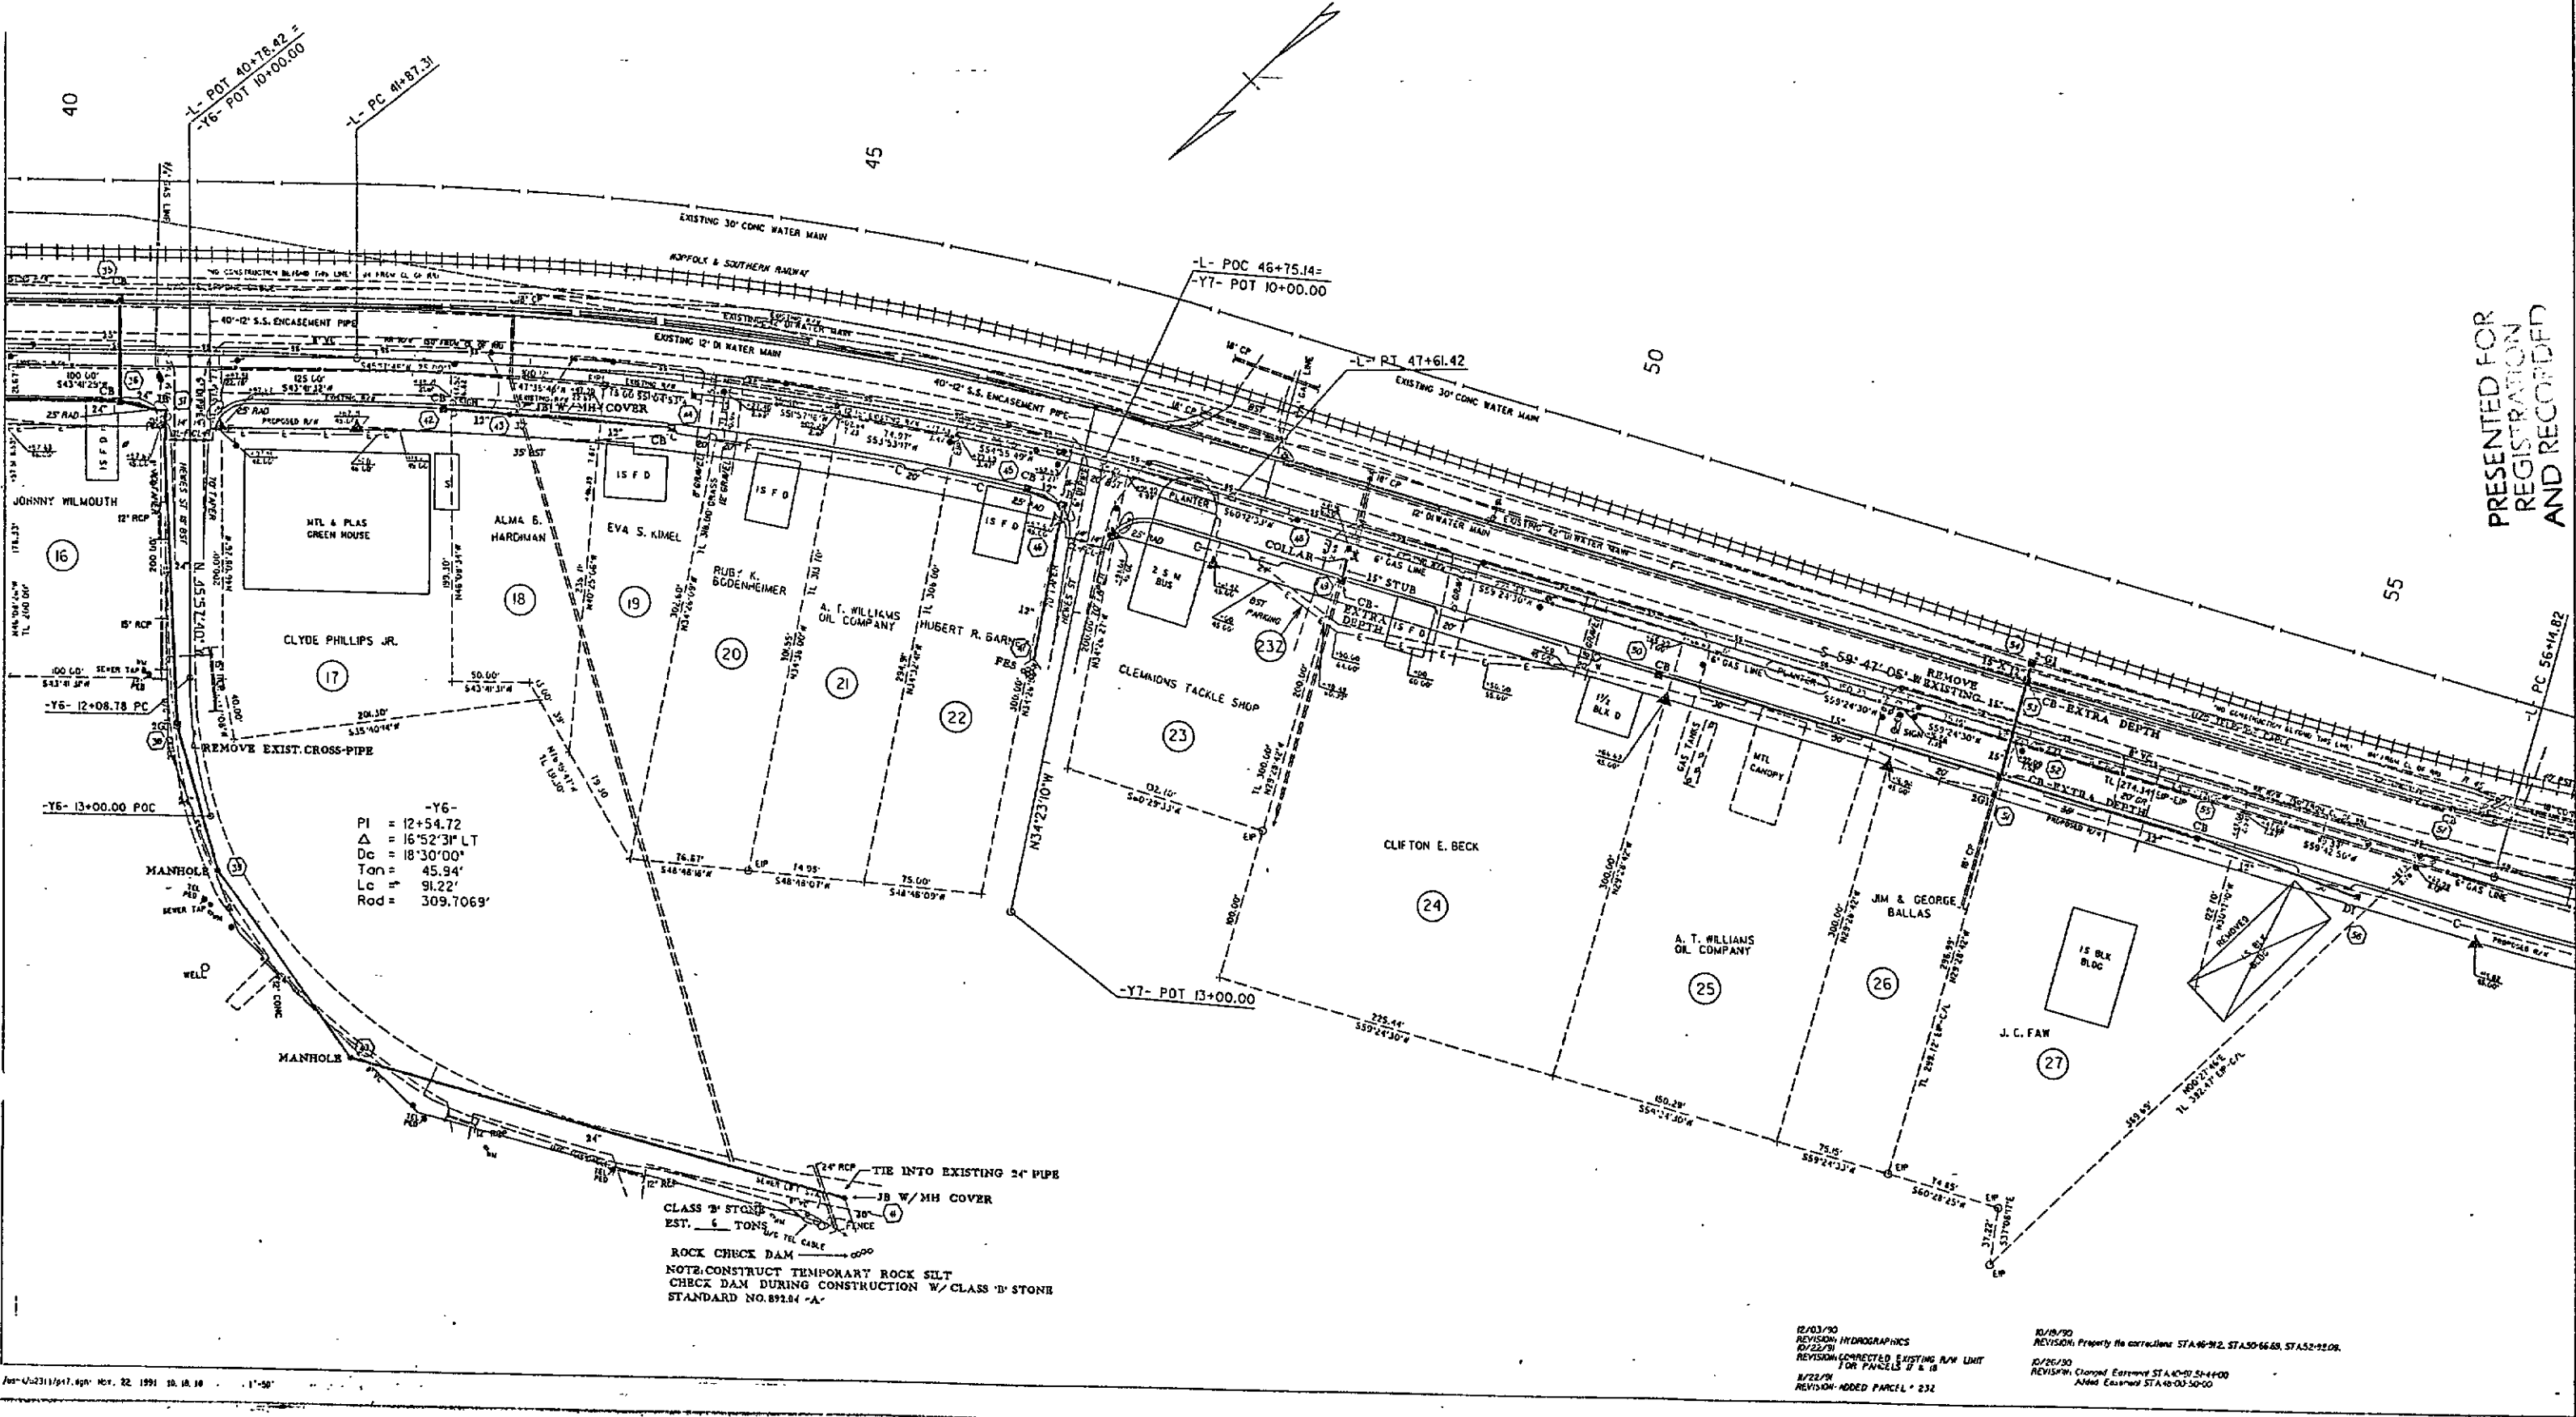

PRESENTED FOR
 REGISTRATION
 AND RECORDED

'92 APR 14 A10:22

REGISTER OF DEEDS
 FORSYTH CO., N.C.

\$5.00

456

456

"STATE OF NORTH CAROLINA - COUNTY OF WAKE"
 I, Carline Wright, do hereby certify that this is a true and correct copy
 of Plan Sheet 7 of the final plans for Project 9.8091C12 identified as
 Addendum 2 to the minutes on file in my office of the 10 day of January
 1992, Board of Transportation meeting, IN TESTIMONY WHEREOF, I have hereunto set
 my hand this 17 day of January, 1992.

DEPARTMENT OF TRANSPORTATION
Carline Wright
 Custodian of Minutes of Board of Transportation

12/03/90
 REVISION: HYDROGRAPHICS
 10/22/91
 REVISION: CORRECTED EXISTING R/W UNIT
 FOR PARCELS 17 & 18
 8/22/91
 REVISION: ADDED PARCEL # 232
 10/18/90
 REVISION: Priority file correction STA 46+91.2, STA 50+66.8, STA 52+92.0.
 10/26/90
 REVISION: Changed Easement STA 40+51.4 to 44+00
 Added Easement STA 40+50-00

457


457

PROJ REFERENCE NO	SHEET NO	TOTAL SHEETS
U-2311	8	20
STATE PROJ NO	F.A. PROJ NO	DESCRIPTION
9.8091812		

-L-
PI = 58+26.84
Δ = 18°54'29.0" LT
Dc = 4'30"
Tan = 212.02'
Lc = 420.18'
Rad = 1273.2395'

-Y8-
PI = 10+33.62
Δ = 31°49'58" RT
Dc = 48'36" RT
Tan = 33.62'
Lc = 65.50'
Rad = 117.89'

-L- REV
PI = 72+38.77
Δ = 08°05'04.0" LT
Dc = 1'30"
Tan = 303.45'
Lc = 605.63'
Rad = 3819.7186'

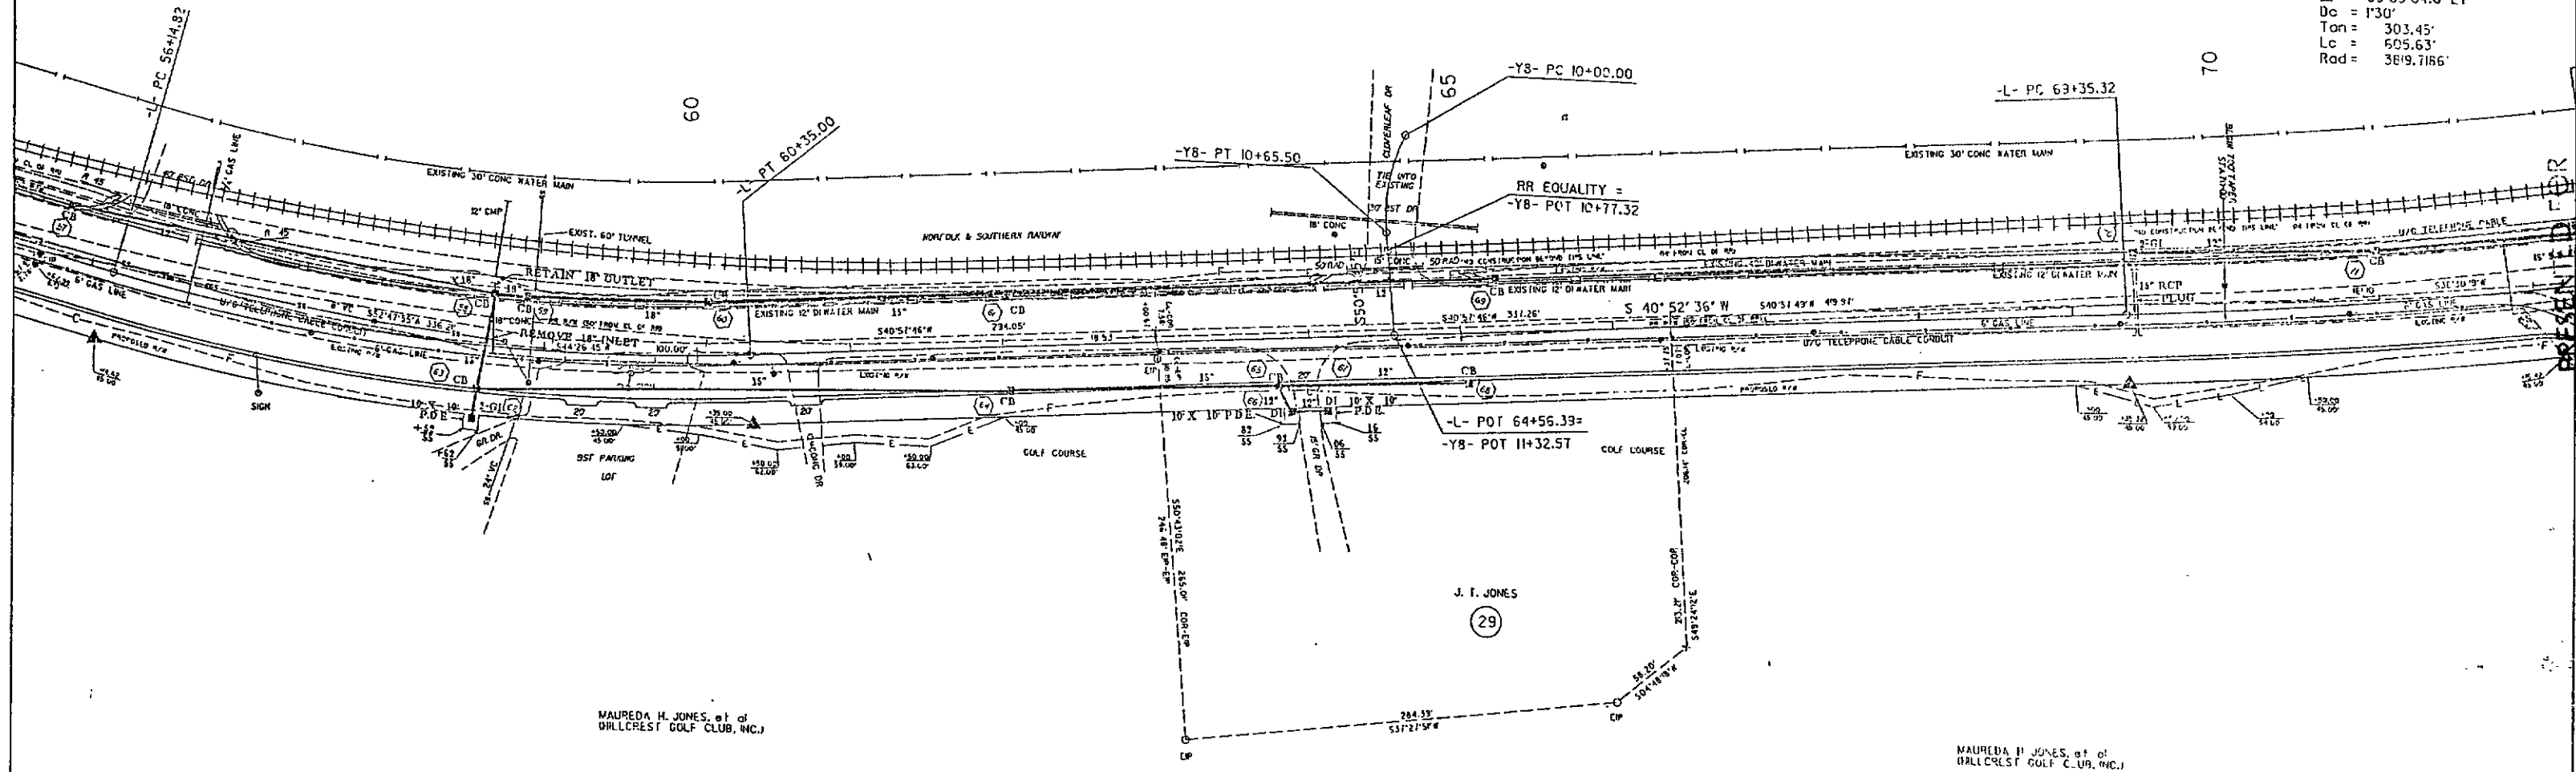

REGISTERED
AND RECORDED

'92 APR 14 AM 22

"STATE OF NORTH CAROLINA - COUNTY OF WAKE"
I, Pauline M. Wright, do hereby certify that this is a true and correct copy of the final plans for Project 9.8091812, identified as REGISTER OF DEEDS Addendum 2 to the minutes on file in my office of the 10 day of January, 19 92, Board of Transportation meeting, IN TESTIMONY WHEREOF, I have hereunto set my hand this 17 day of January, 19 92.


DEPARTMENT OF TRANSPORTATION
Pauline M. Wright
Custodian of Minutes of Board of Transportation

\$5.00

'92 APR 14 AMO:22

"STATE OF NORTH CAROLINA - COUNTY OF WAKE"
I, Pauline W. Hight, do hereby certify that this is a true and correct copy of the
of Plan Sheet 10 of the final plans for Project 7-8091812, identified as REGISTER OF DEEDS
Addendum 2 to the minutes on file in my office of the 10 day of JANUARY, 1992,
1992, Board of Transportation meeting. IN TESTIMONY WHEREOF, I have hereunto set my hand and the seal of the
my hand this the 17 day of JANUARY, 1992.

Custodian of Minutes of Board of Transportation

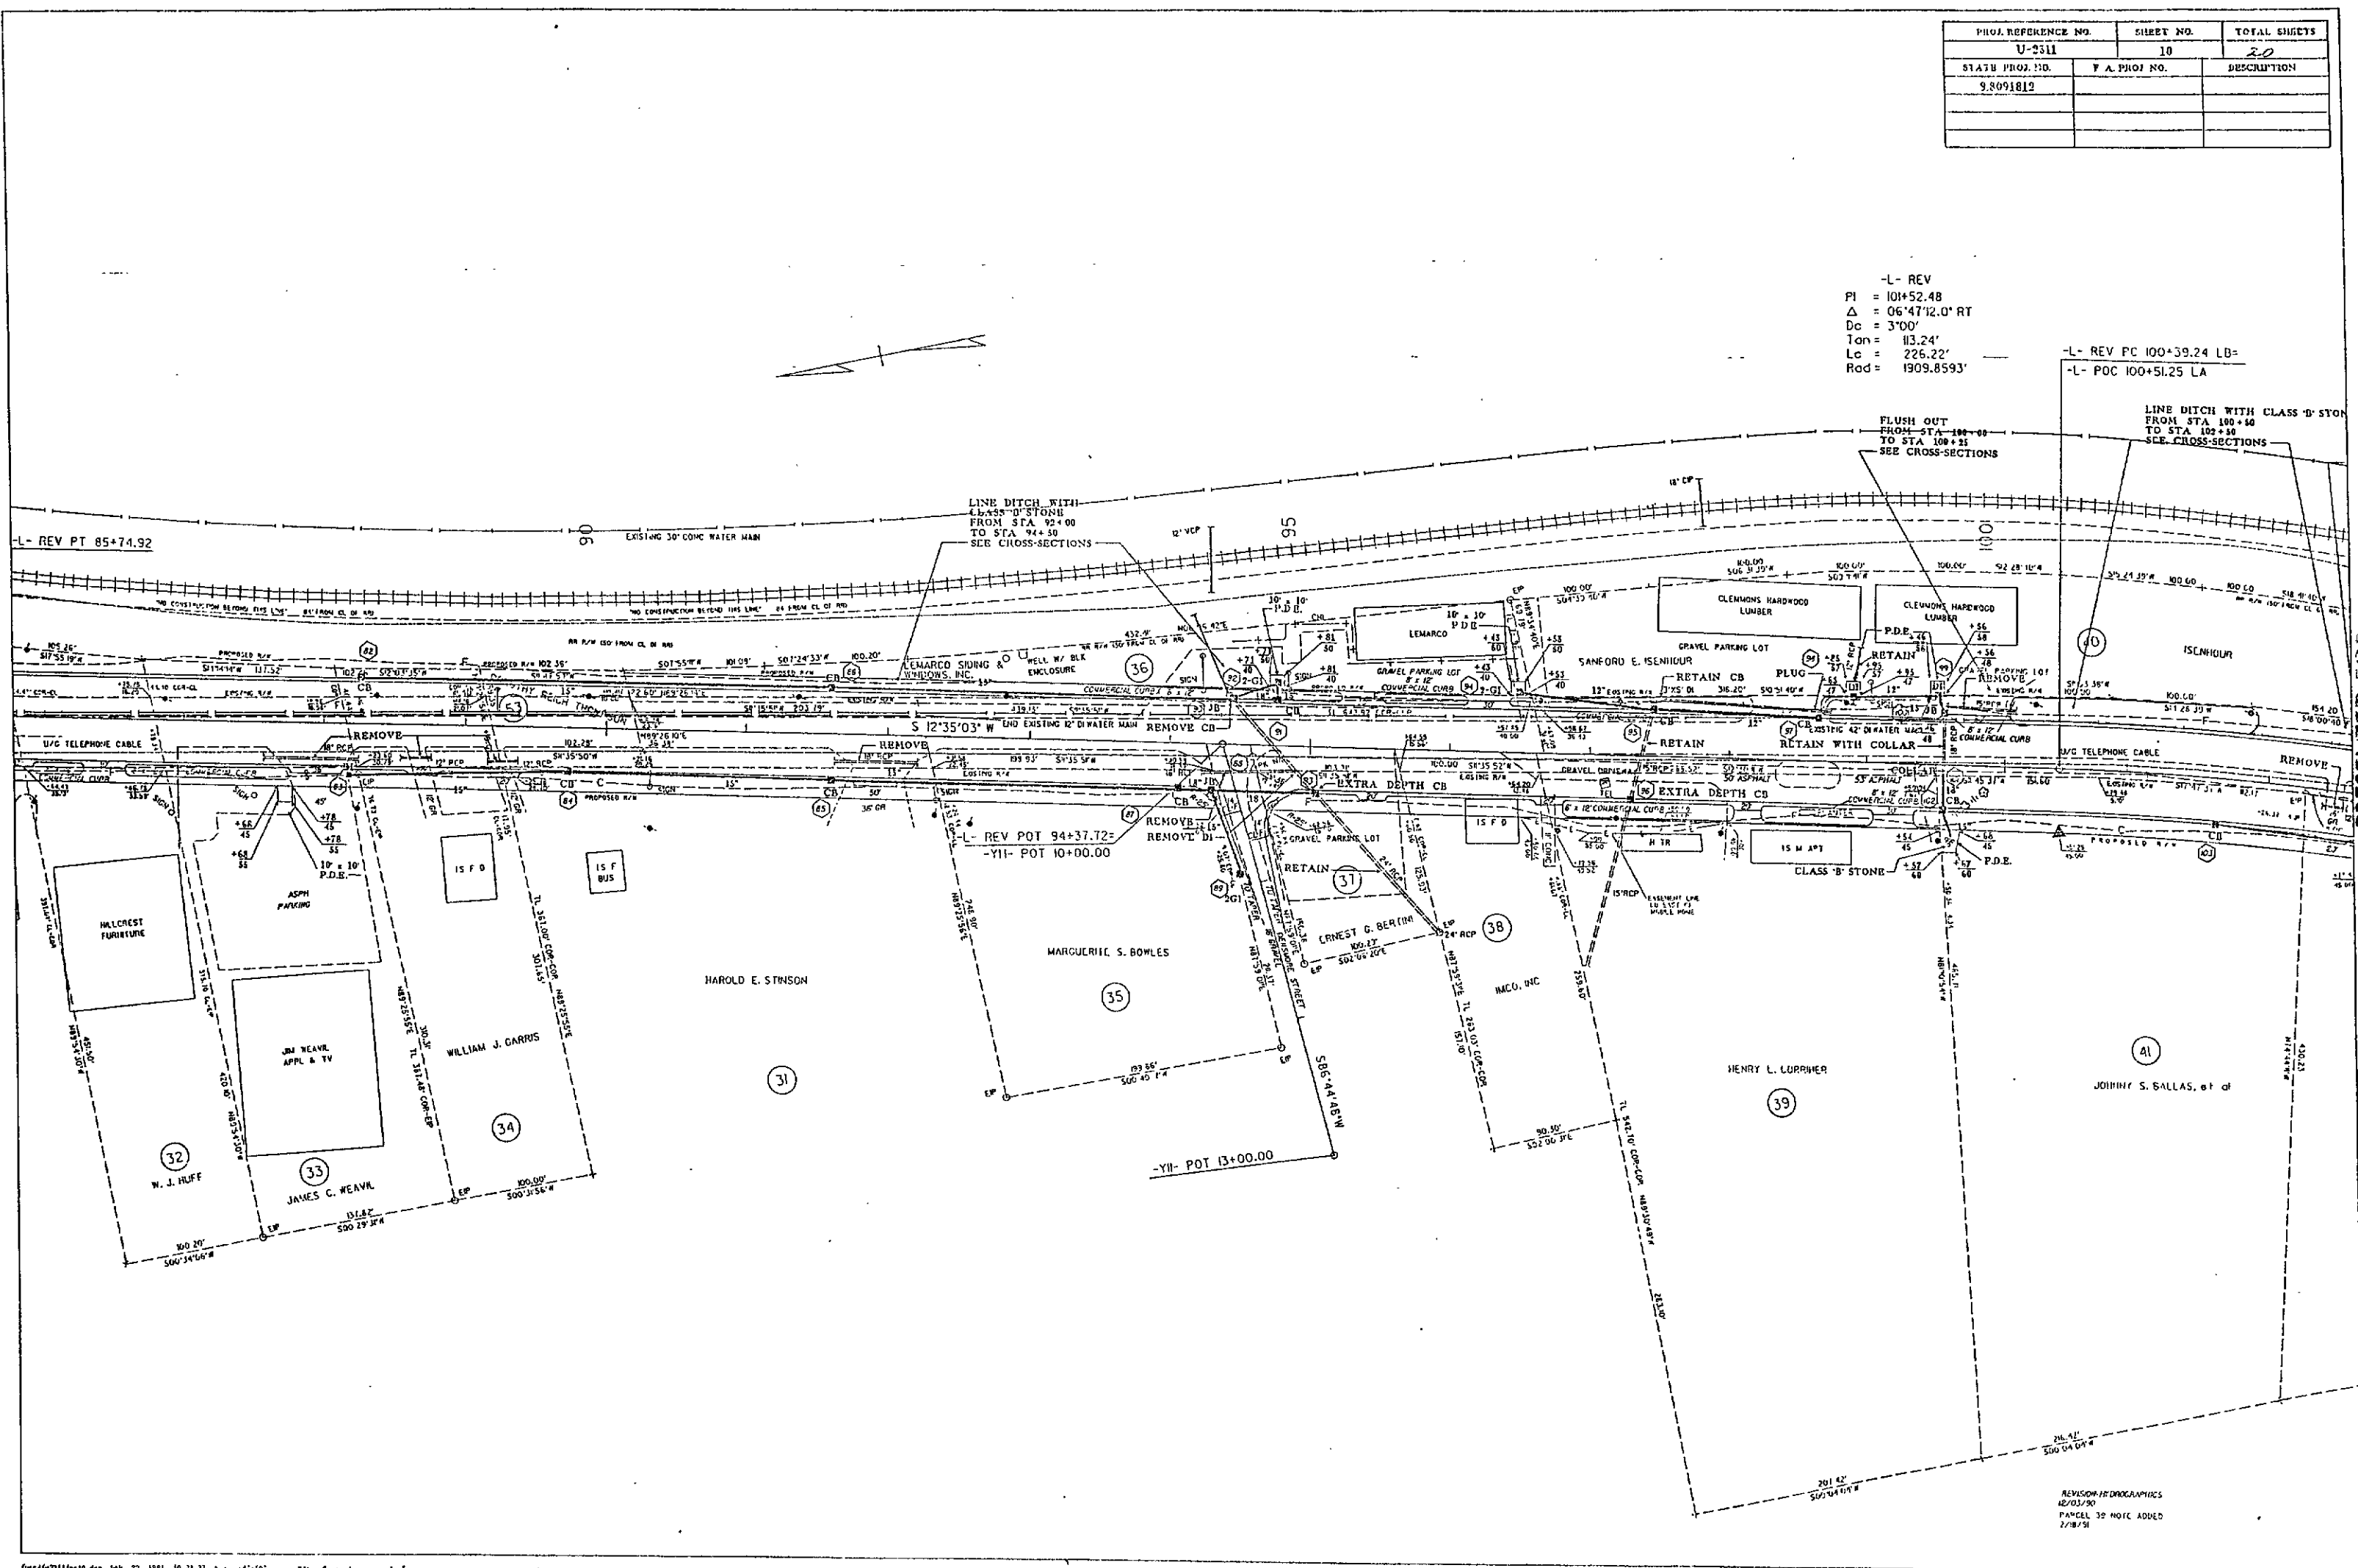

PROJ. REFERENCE NO.	SHEET NO.	TOTAL SHEETS
U-2311	10	20
STATE PROJ. NO.	F.A. PROJ. NO.	DESCRIPTION
9.8091812		

-L- REV
PI = 101+52.48
Δ = 06°47'12.0" RT
Dc = 3'00'
Tan = 113.24'
Lc = 226.22'
Rad = 1909.8593'


-L- REV PC 100+39.24 LB=
-L- POC 100+51.25 LA

PRESENTED FOR
RECORDING
AND RECORDED

REVISION: HYDROGRAPHICS
12/03/90
PANEL 30 NOTE ADDED
2/18/91

PROJ REFERENCE NO.	SHEET NO	TOTAL SHEETS
U 311	11	20
STATE PROJ. NO.	F.A. PROJ. NO	DESCRIPTION
9001612		

PI = 107+41.62
 Δ = 18°01'22.0" RT
 Dc = 4'30"
 Tan = 201.92'
 Lc = 400.51'
 Rad = 1273.2395'

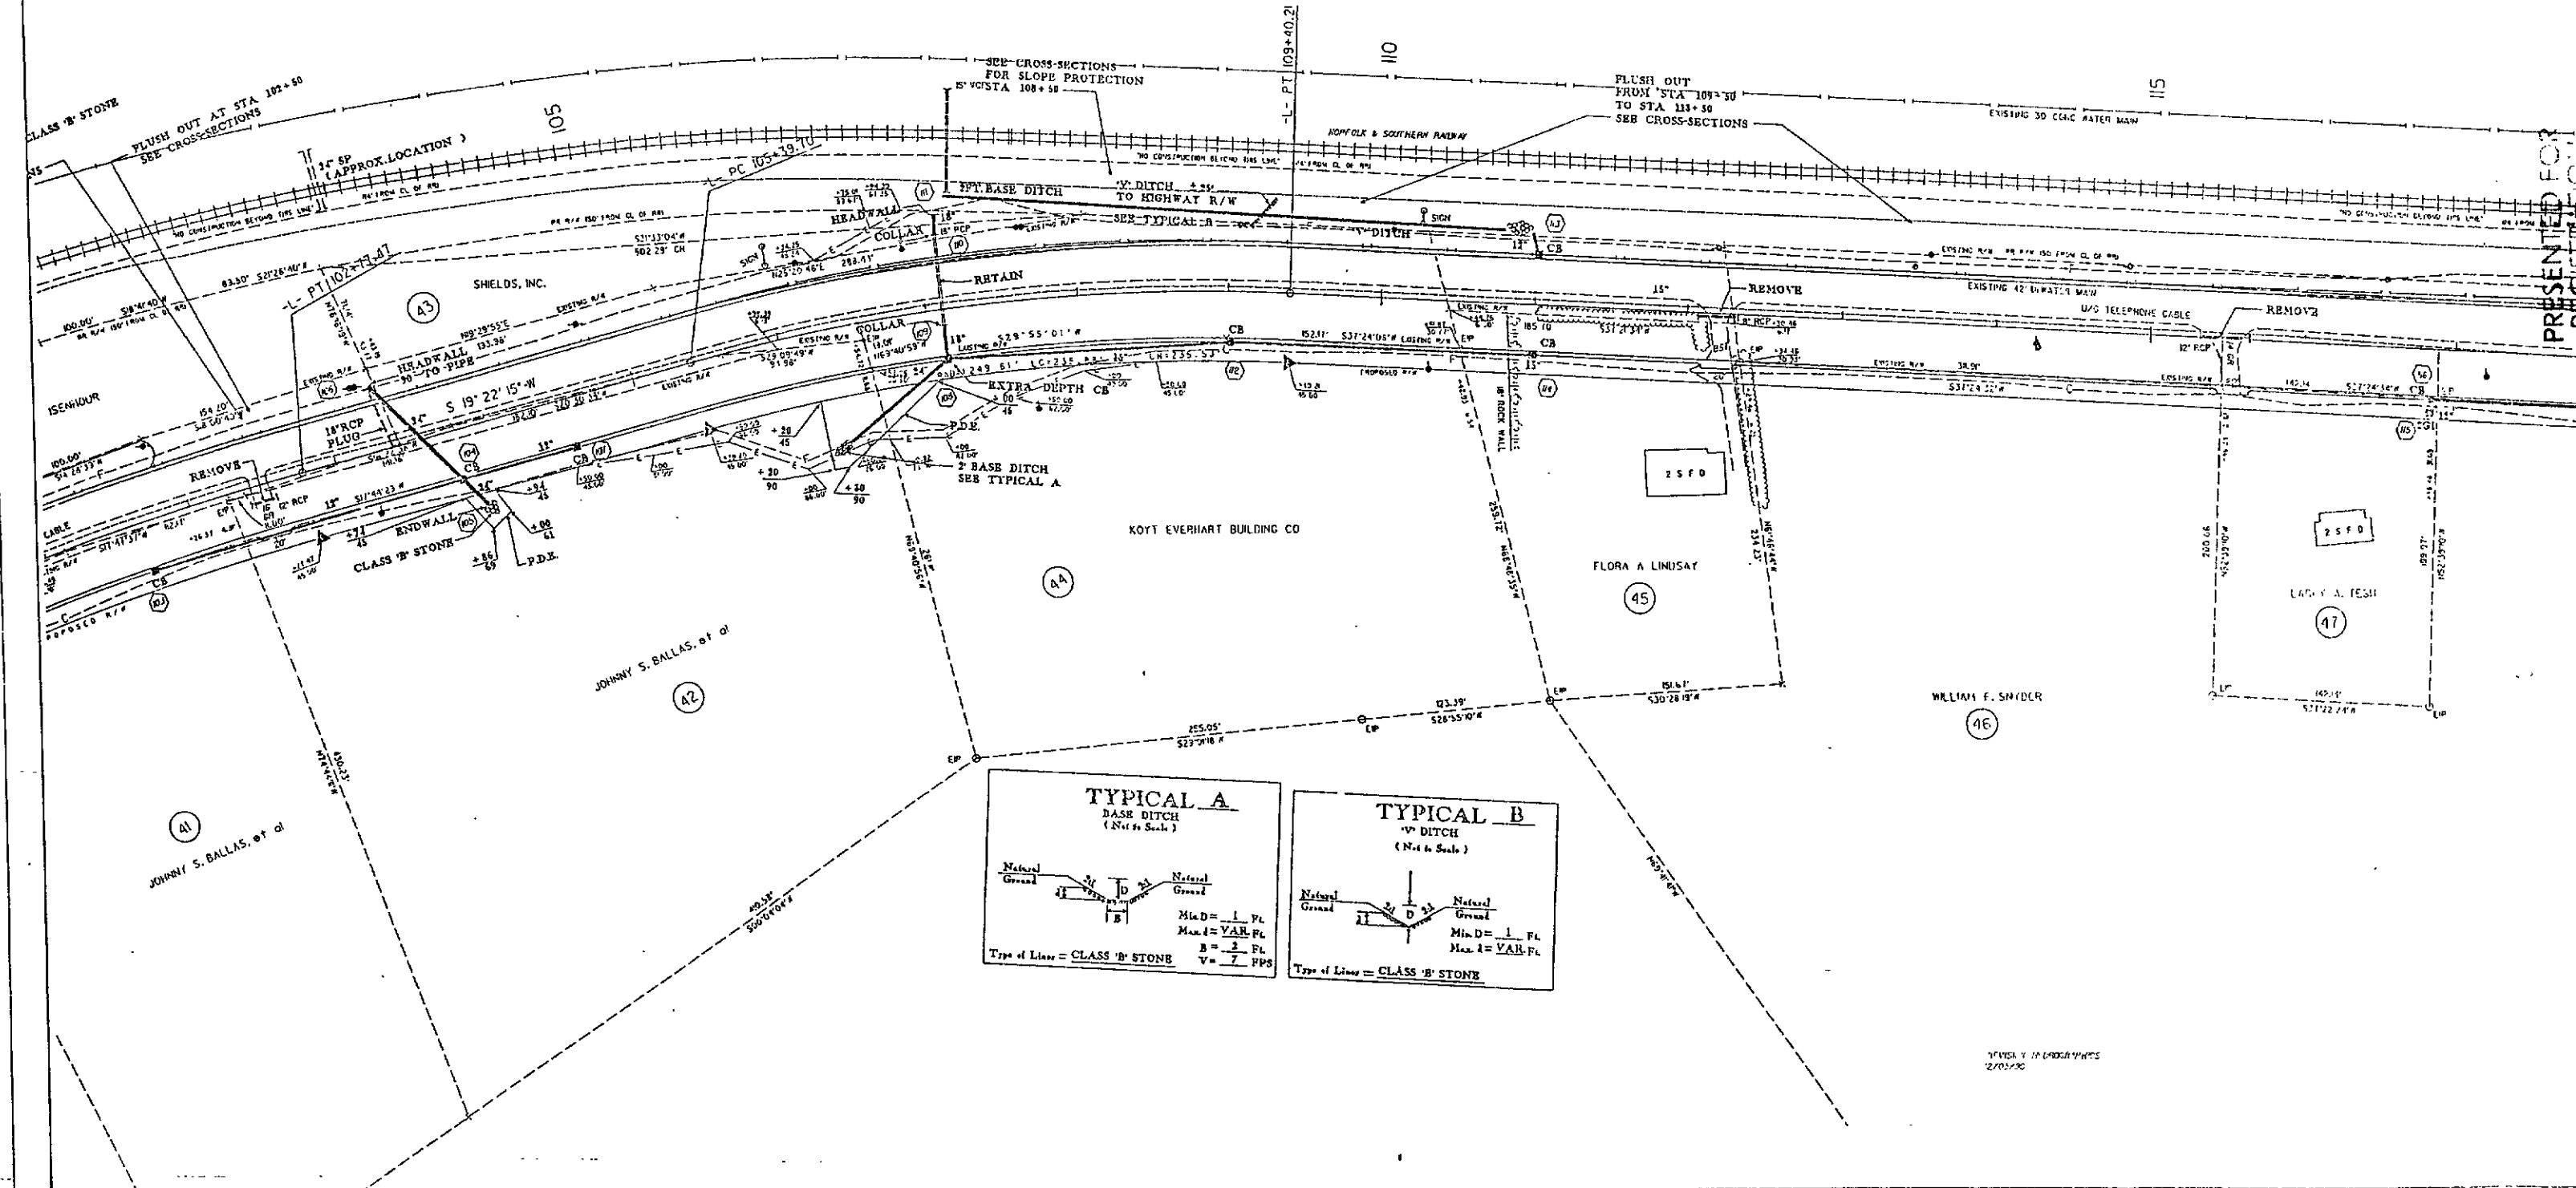

PRESENTED FOR
 REGISTRATION
 AND RECORDED

460

460


'92 APR 14 AIO 22

"STATE OF NORTH CAROLINA - COUNTY OF WAKE"

L.E. SPEAS
 CLERK OF DEEDS
 FORSYTH CO., N.C.

I, John W. Wright, do hereby certify that this is a true and correct copy of the final plans for Project 9809/872, identified as STATE DEPARTMENT OF TRANSPORTATION, Addendum 2 to the minutes on file in my office of the 10 day of January, 1992, Board of Transportation meeting, IN TESTIMONY WHEREOF, I have hereunto set my hand this 17 day of January, 1992.

Custodian of Minutes of Board of Transportation

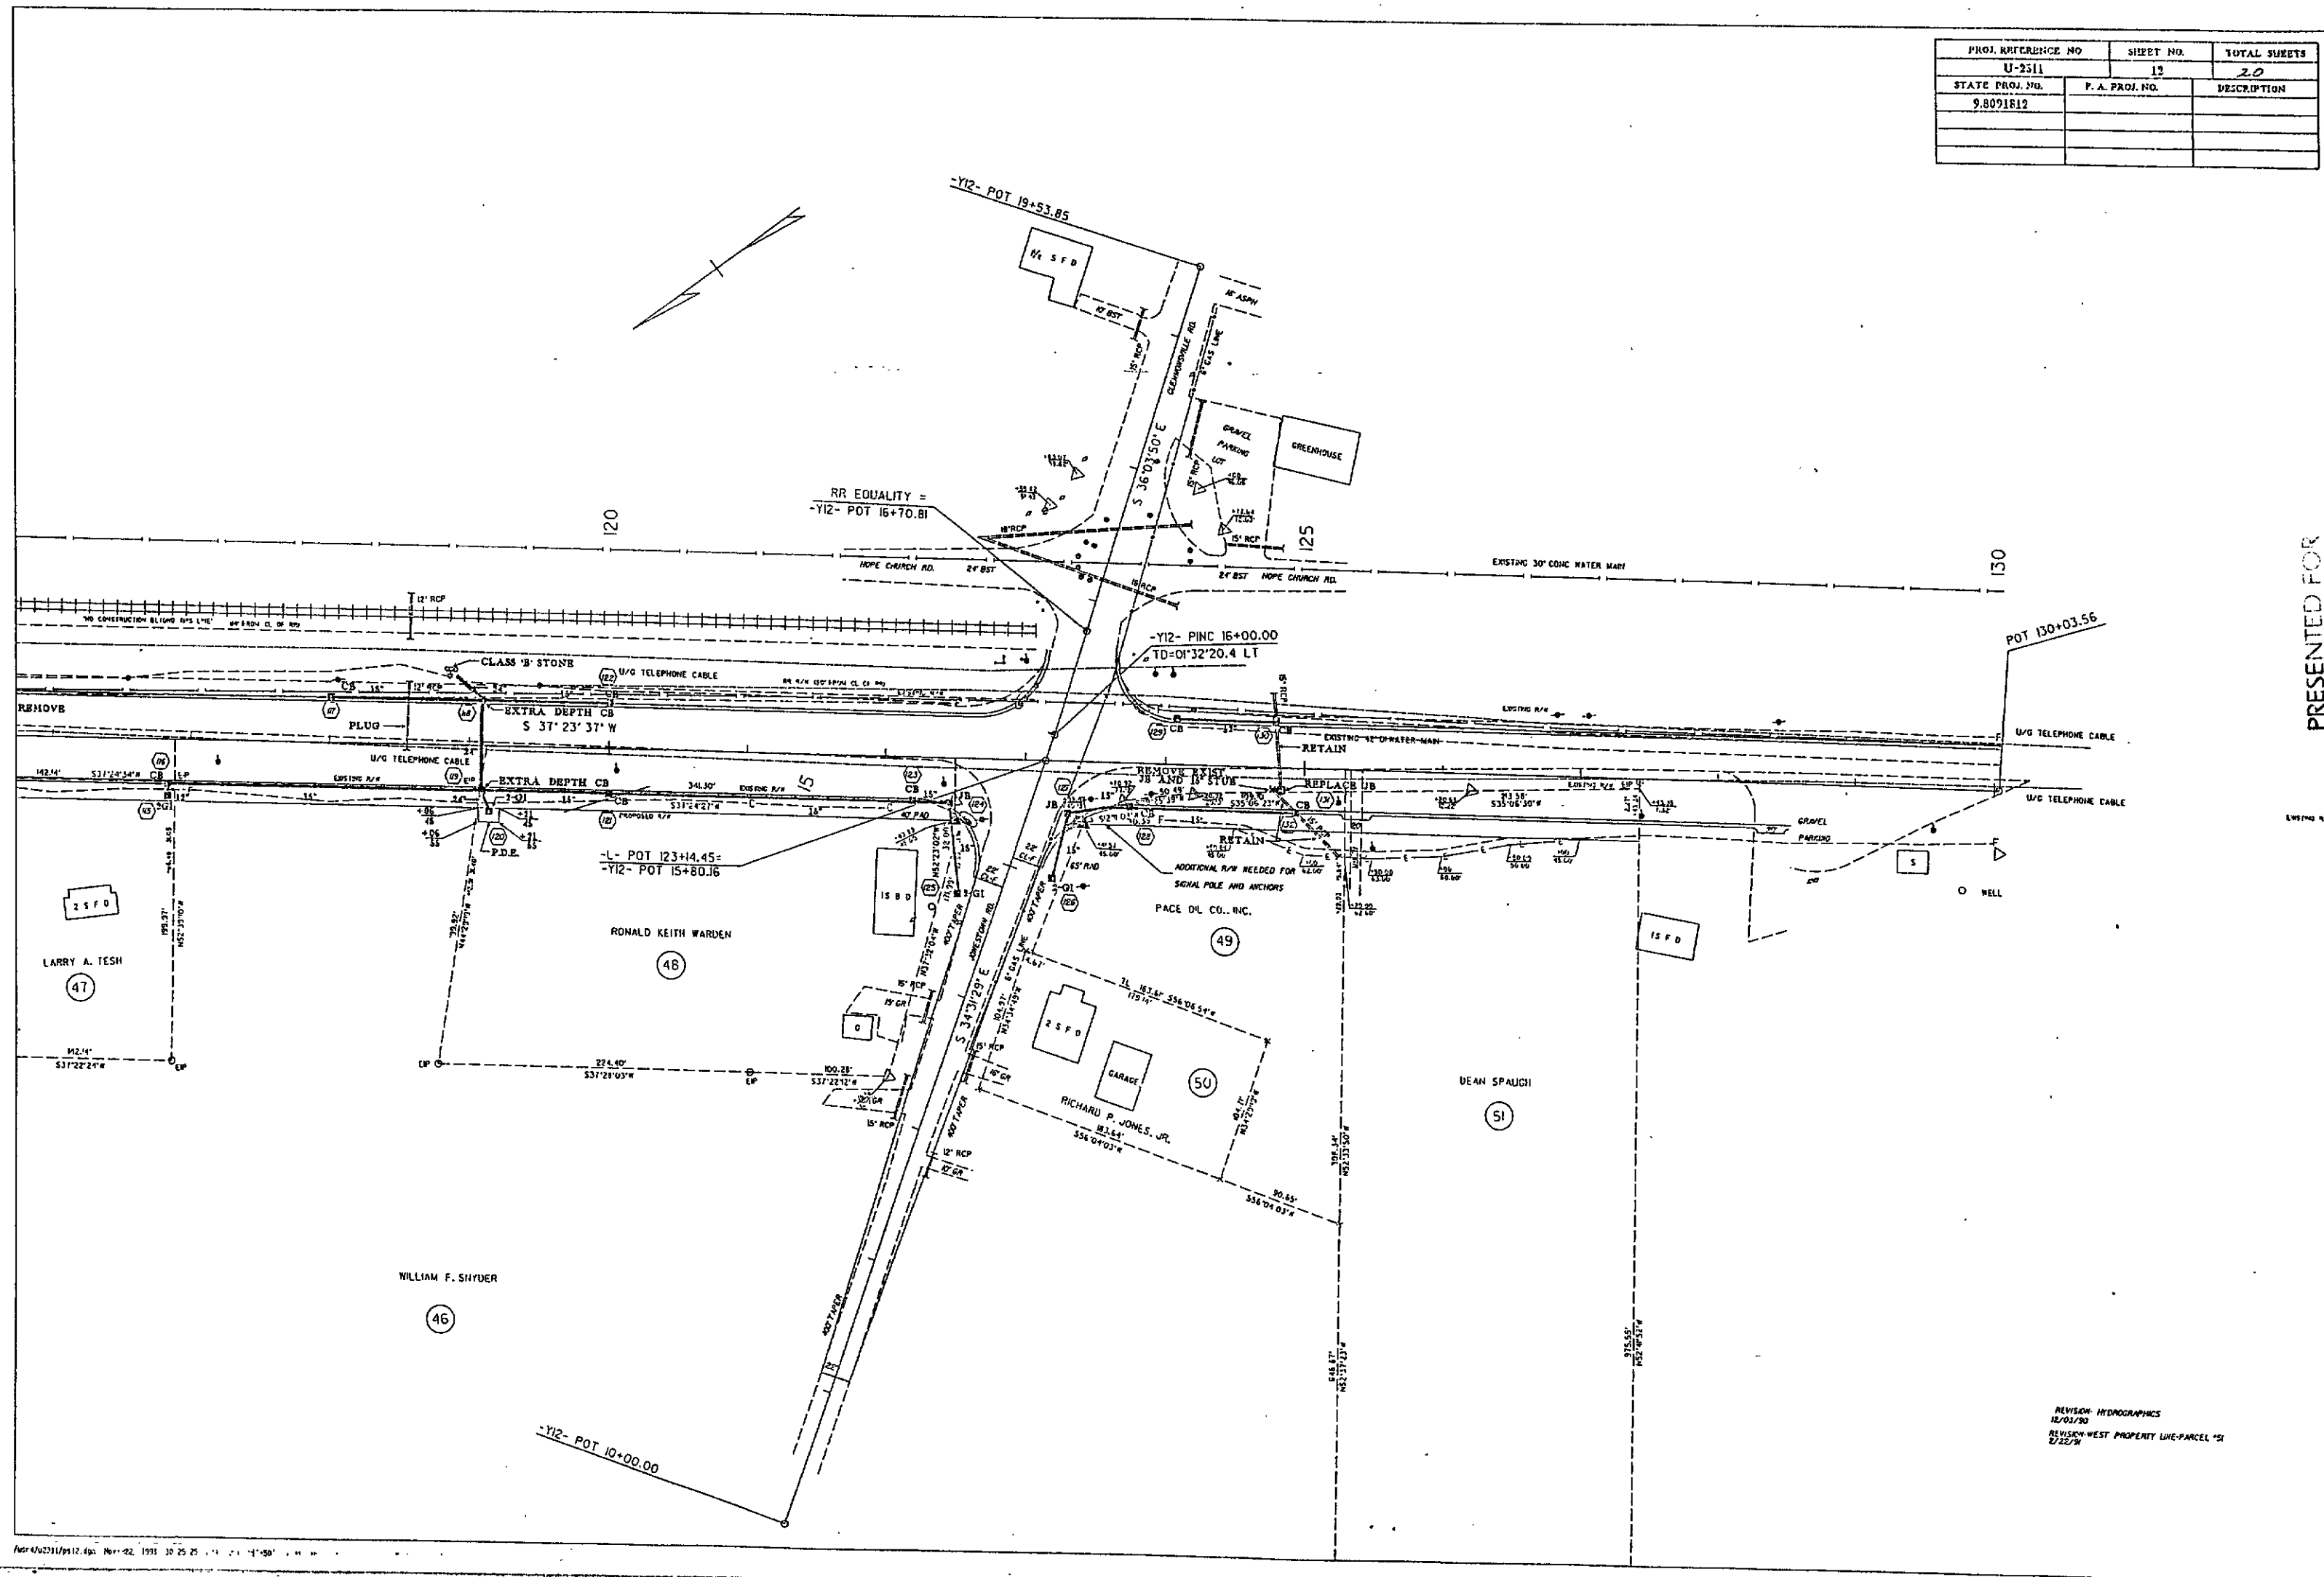

PROJ. REFERENCE NO.	SHEET NO.	TOTAL SHEETS
U-2511	12	20
STATE PROJ. NO.	P.A. PROJ. NO.	DESCRIPTION
9.8091812		

PRESENTED FOR
REGISTRATION
AND RECORD

'92 APR 14 AMO 22

461

L.E. SPEAS
REGISTER OF DEEDS
FORSYTH CO., N.C.

"STATE-OF NORTH CAROLINA - COUNTY OF WAKE"
I, Pauline Wright, do hereby certify that this is a true and correct copy
of Plan Sheet 12 of the final plans for Project 9.8091812, identified as
Addendum 2 to the minutes on file in my office of the 10 day of January
1992, Board of Transportation meeting. IN TESTIMONY WHEREOF, I have hereunto set
my hand this 17 day of January, 1992.

DEPARTMENT OF TRANSPORTATION

Pauline Wright
Director of Division of Road & Transportation

REVISION: HYDROGRAPHICS
12/01/90
REVISION: WEST PROPERTY LINE-PARCEL "51"
2/22/91