


532

U-2311A

PROJECT: 9.8091812

See Sheet 1-A For Index of Sheets
See Sheet 1-B For Conventional Symbols

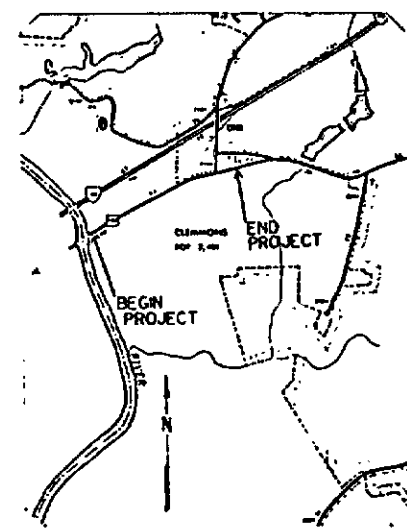

SKETCH MAP SHOWING
LOCATION OF STATE PROJECT 9.8091812
STARTING POINT - WHEATON-SALEM

STATE OF NORTH CAROLINA DIVISION OF HIGHWAYS


FORSYTH

LOCATION: US 158 FROM YADKIN RIVER
BRIDGE TO APPROX. 300' PAST
LASSITER LAKE ROAD

TYPE OF WORK: GRADING, PAVING, CURB & GUTTER,
THERMOPLASTIC PAVEMENT
MARKING AND DRAINAGE

STATE	STATE PROJECT REFERENCE NO.	SHEET NO.	TOTAL SHEETS
N.C.	9.8091812	1	24
STATE ROAD NO.	SECTION		
9.8091812	CONSTRUCTION		

PROJECT NO.	ROAD NUMBER
9.8091812	Yadkin River Bridge
	US. 158
SECONDARY ROAD	Lassiter Lake Road.

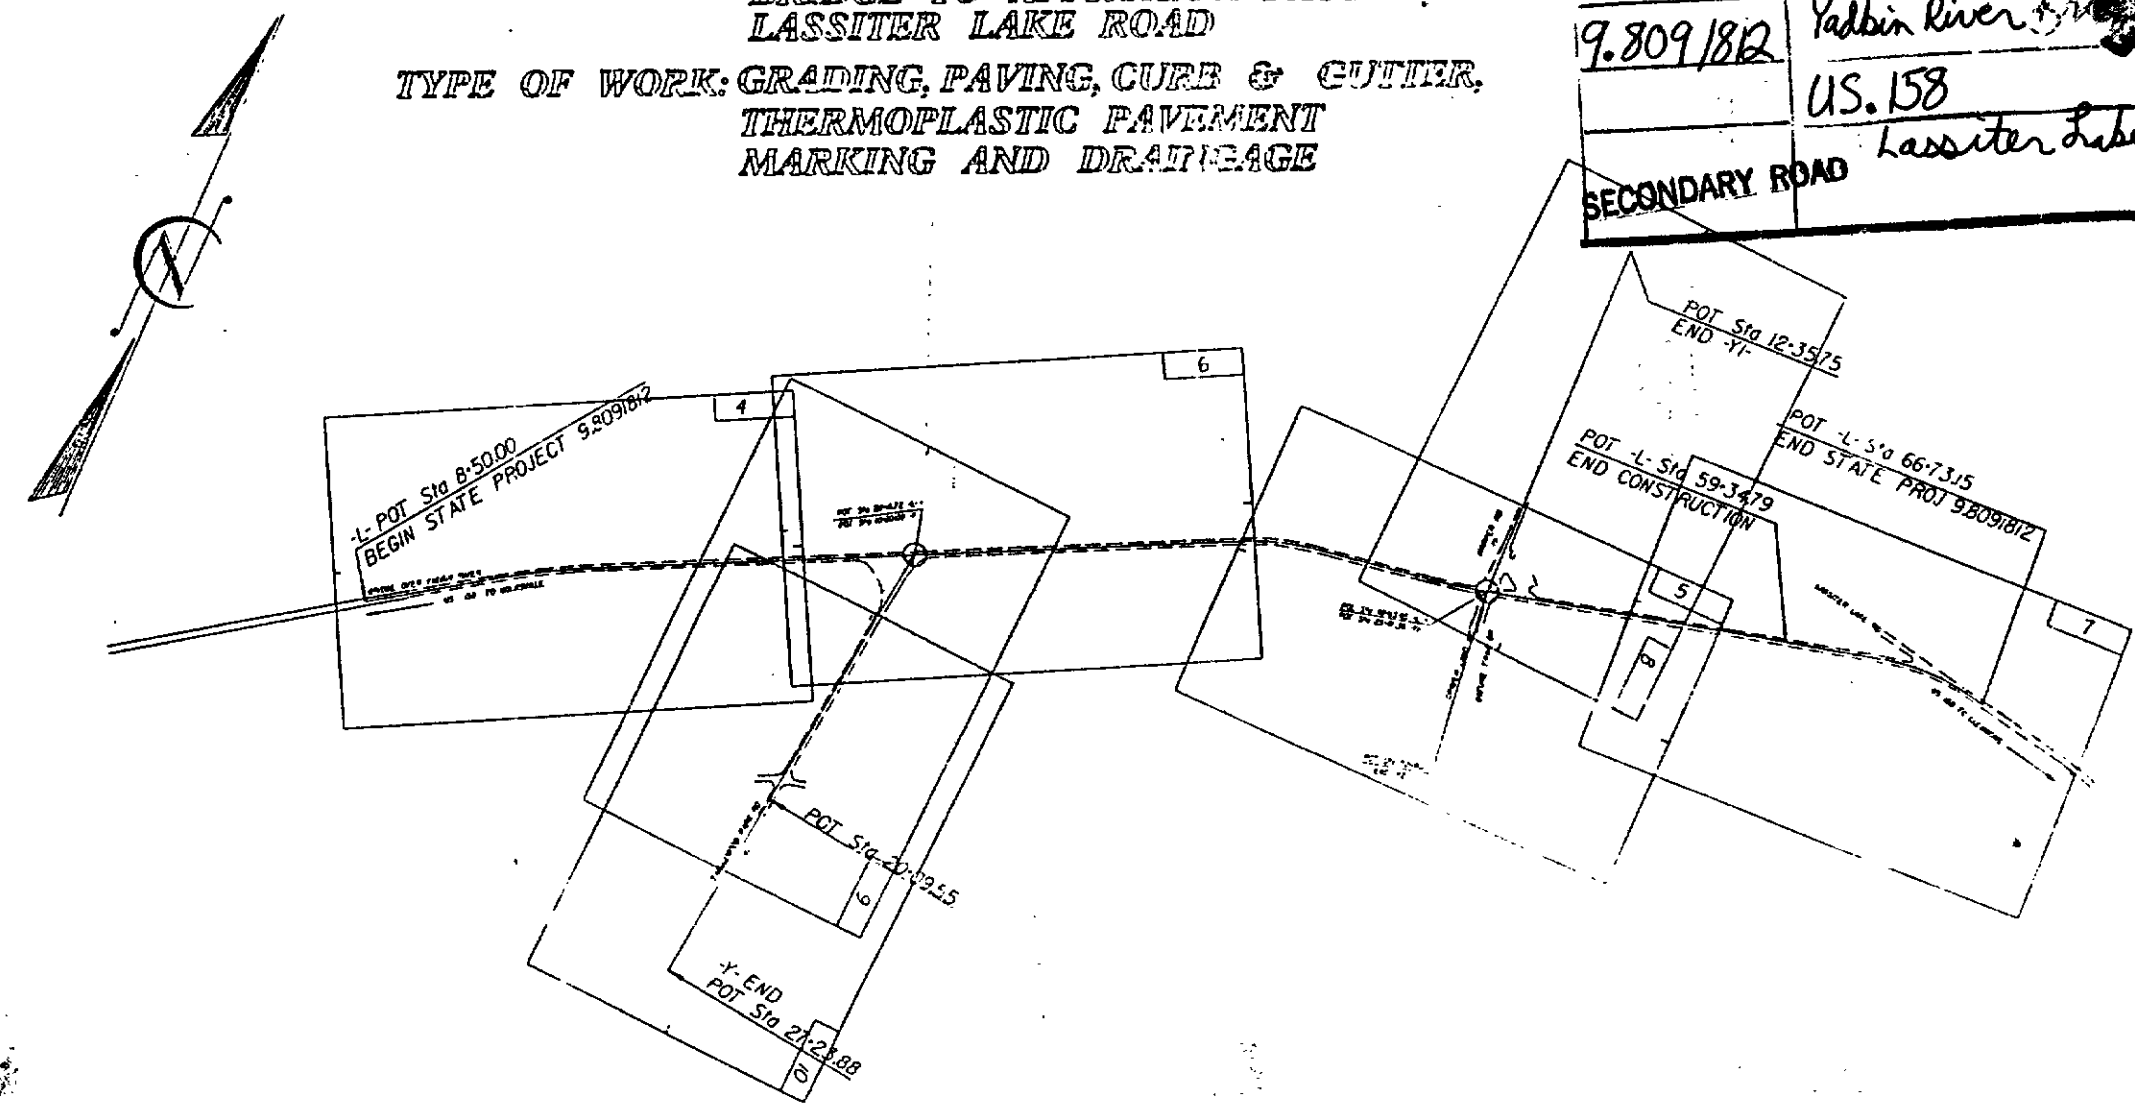

PRESENTED FOR
REVIEW AND RECORD

94 JUN 21 A5:39

"STATE OF NORTH CAROLINA - COUNTY OF WAKE"
I, Johnnie Wright, do hereby certify that this is a true and correct copy of the final plans for Project 9.8091812, identified as YADKIN RIVER BRIDGE, as shown on file in my office of the 3 day of JUNE, 1994.
I, Johnnie Wright, Board of Transportation, hereby certify that I have read the plans and the same are correct and true to the original plans on file in my office of the 3 day of JUNE, 1994.
my hand this 13 day of JUNE, 1994.

DEPARTMENT OF TRANSPORTATION
OFFICE OF THE SECRETARY
CUSTODIAN OF MINUTES OF


15.05.05
Kathy Danner

GRAPHIC SCALES 50 25 0 50 100 PLANS 50 25 0 50 100 PROFILE (HORIZONTAL) 10 5 0 10 20 PROFILE (VERTICAL)	DESIGN DATA ADT 1990 = 12,300 ADT 2010 = 22,500 DHV = 16% D = 5% T = 3% V = 50 MPH	PROJECT LENGTH LENGTH ROADWAY PROJECT 9.8091812 = 1.103 MILES TOTAL LENGTH STATE PROJECT 9.8091812 = 1.103 MILES	RIGHT OF WAY DATE: BAY 17, 1974	STATE HYDRAULICS ENGINEER MICHAEL T. PATTON, P.E. ERICHSON CONSULTING ENGINEER CONNIE K. MCGEE, P.E. ERICHSON CONSULTING ENGINEER	DIVISION OF HIGHWAYS STATE OF NORTH CAROLINA TRANSPORTATION ENGINEER DEPARTMENT OF TRANSPORTATION FEDERAL HIGHWAY ADMINISTRATION APPROVED FOR DIVISION ADMINISTRATION
--	---	---	---	--	--

533

PROJ. REFERENCE NO.	SHEET NO.	TOTAL SHEETS
98091812	4	
STATE PROJ. NO.	F.A. PROJ. NO.	DESCRIPTION
98091812		CONSTRUCTION

PI Sta 14+80.87
D = 8' 3" 51' (RT)
D = 2' 8" 3"
L = 376.49'
T = 188.56'
R = 2674.94'
PC Sta 12+92.31
PT Sta 16+68.80

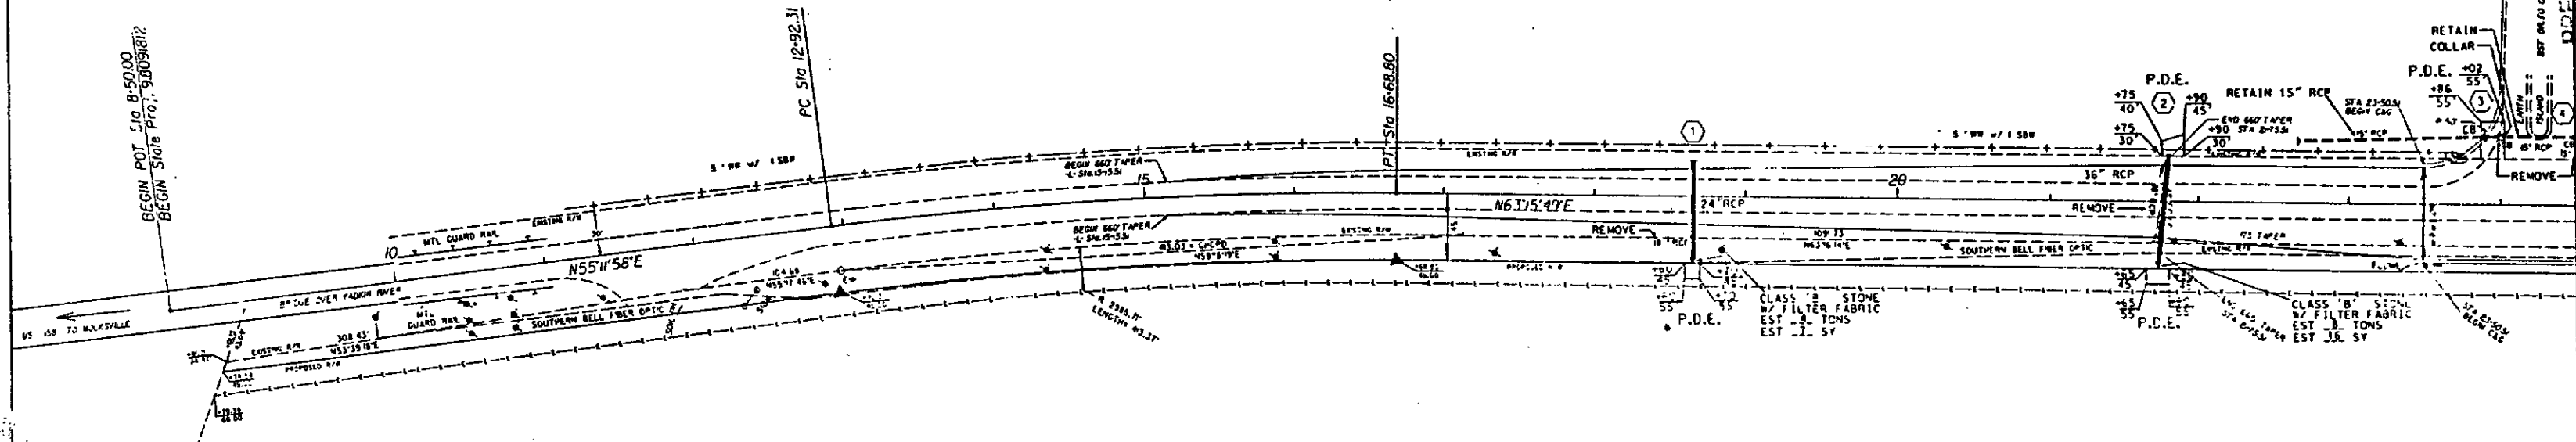

NOTE III
CONSTRUCTION LIMITS NOT TO EXCEED
MAXIMUM OF 15' BEYOND PROPOSED R/W

(20)

FORSTH COUNTY
PG 1516
BLOCK 4204

94 JUN 21 A9:59

STATE OF NORTH CAROLINA - COUNTY OF WAKE


I, Charles H. Hester, do hereby certify that this is a true and correct copy of the final plans for Project 98091812, identified as JUNE L.E. SPEAS DEPARTMENT OF TRANSPORTATION, to the minutes on file in my office, of the day of JUNE, 1994. Board of Transportation meeting, IN TESTIMONY WHEREOF, I have hereunto set my hand and the seal of the Board of Transportation this 21 day of JUNE, 1994.

Custodian of Minutes
Department of Transportation

#5,000
Kathy Gorman

534

PROJ. REFERENCE NO.	SHEET NO.	TOTAL SHEETS
98091812	8	
STATE PROJ. NO.	F.A. PROJ. NO.	DESCRIPTION
98091812		CONSTRUCTION

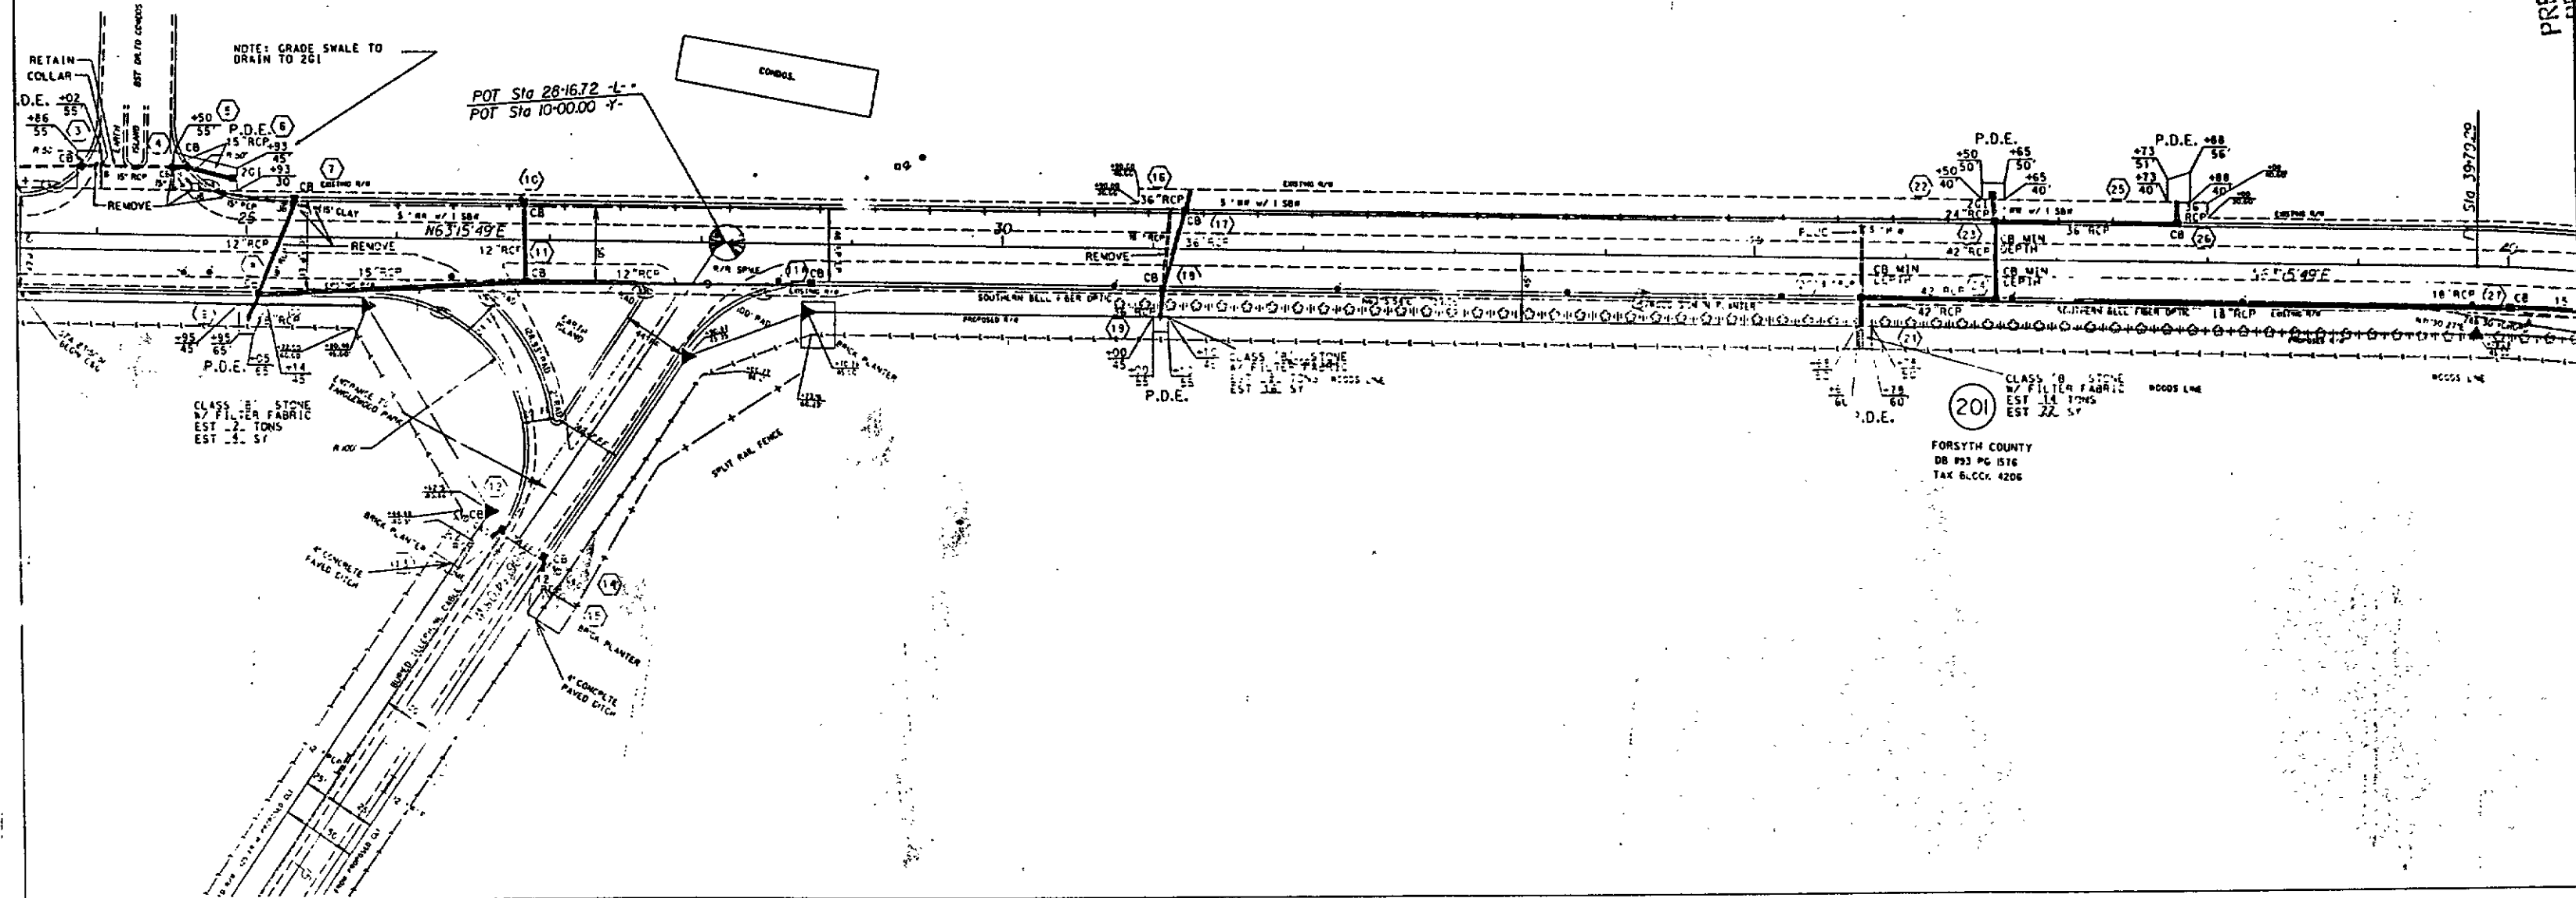

PRESENTED FOR
REGISTRATION
AND RECORD

94 JUN 21 A9:39

"STATE OF NORTH CAROLINA - COUNTY OF WAKE"


I, *Caroline Wright*, do hereby certify that this is a true and correct copy of the final plans for Project *98091812* identified as *L.E. SPAN OF TRANSPORTATION*

to the minutes on file in my Office of the *JUNE* day of *JUNE* 19*94*, Board of Transportation meeting. IN TESTIMONY WHEREOF, I have hereunto set my hand this *13* day of *JUNE* 19*94*.

FORSYTH COUNTY, North Carolina

Carly
\$5.00 from

535

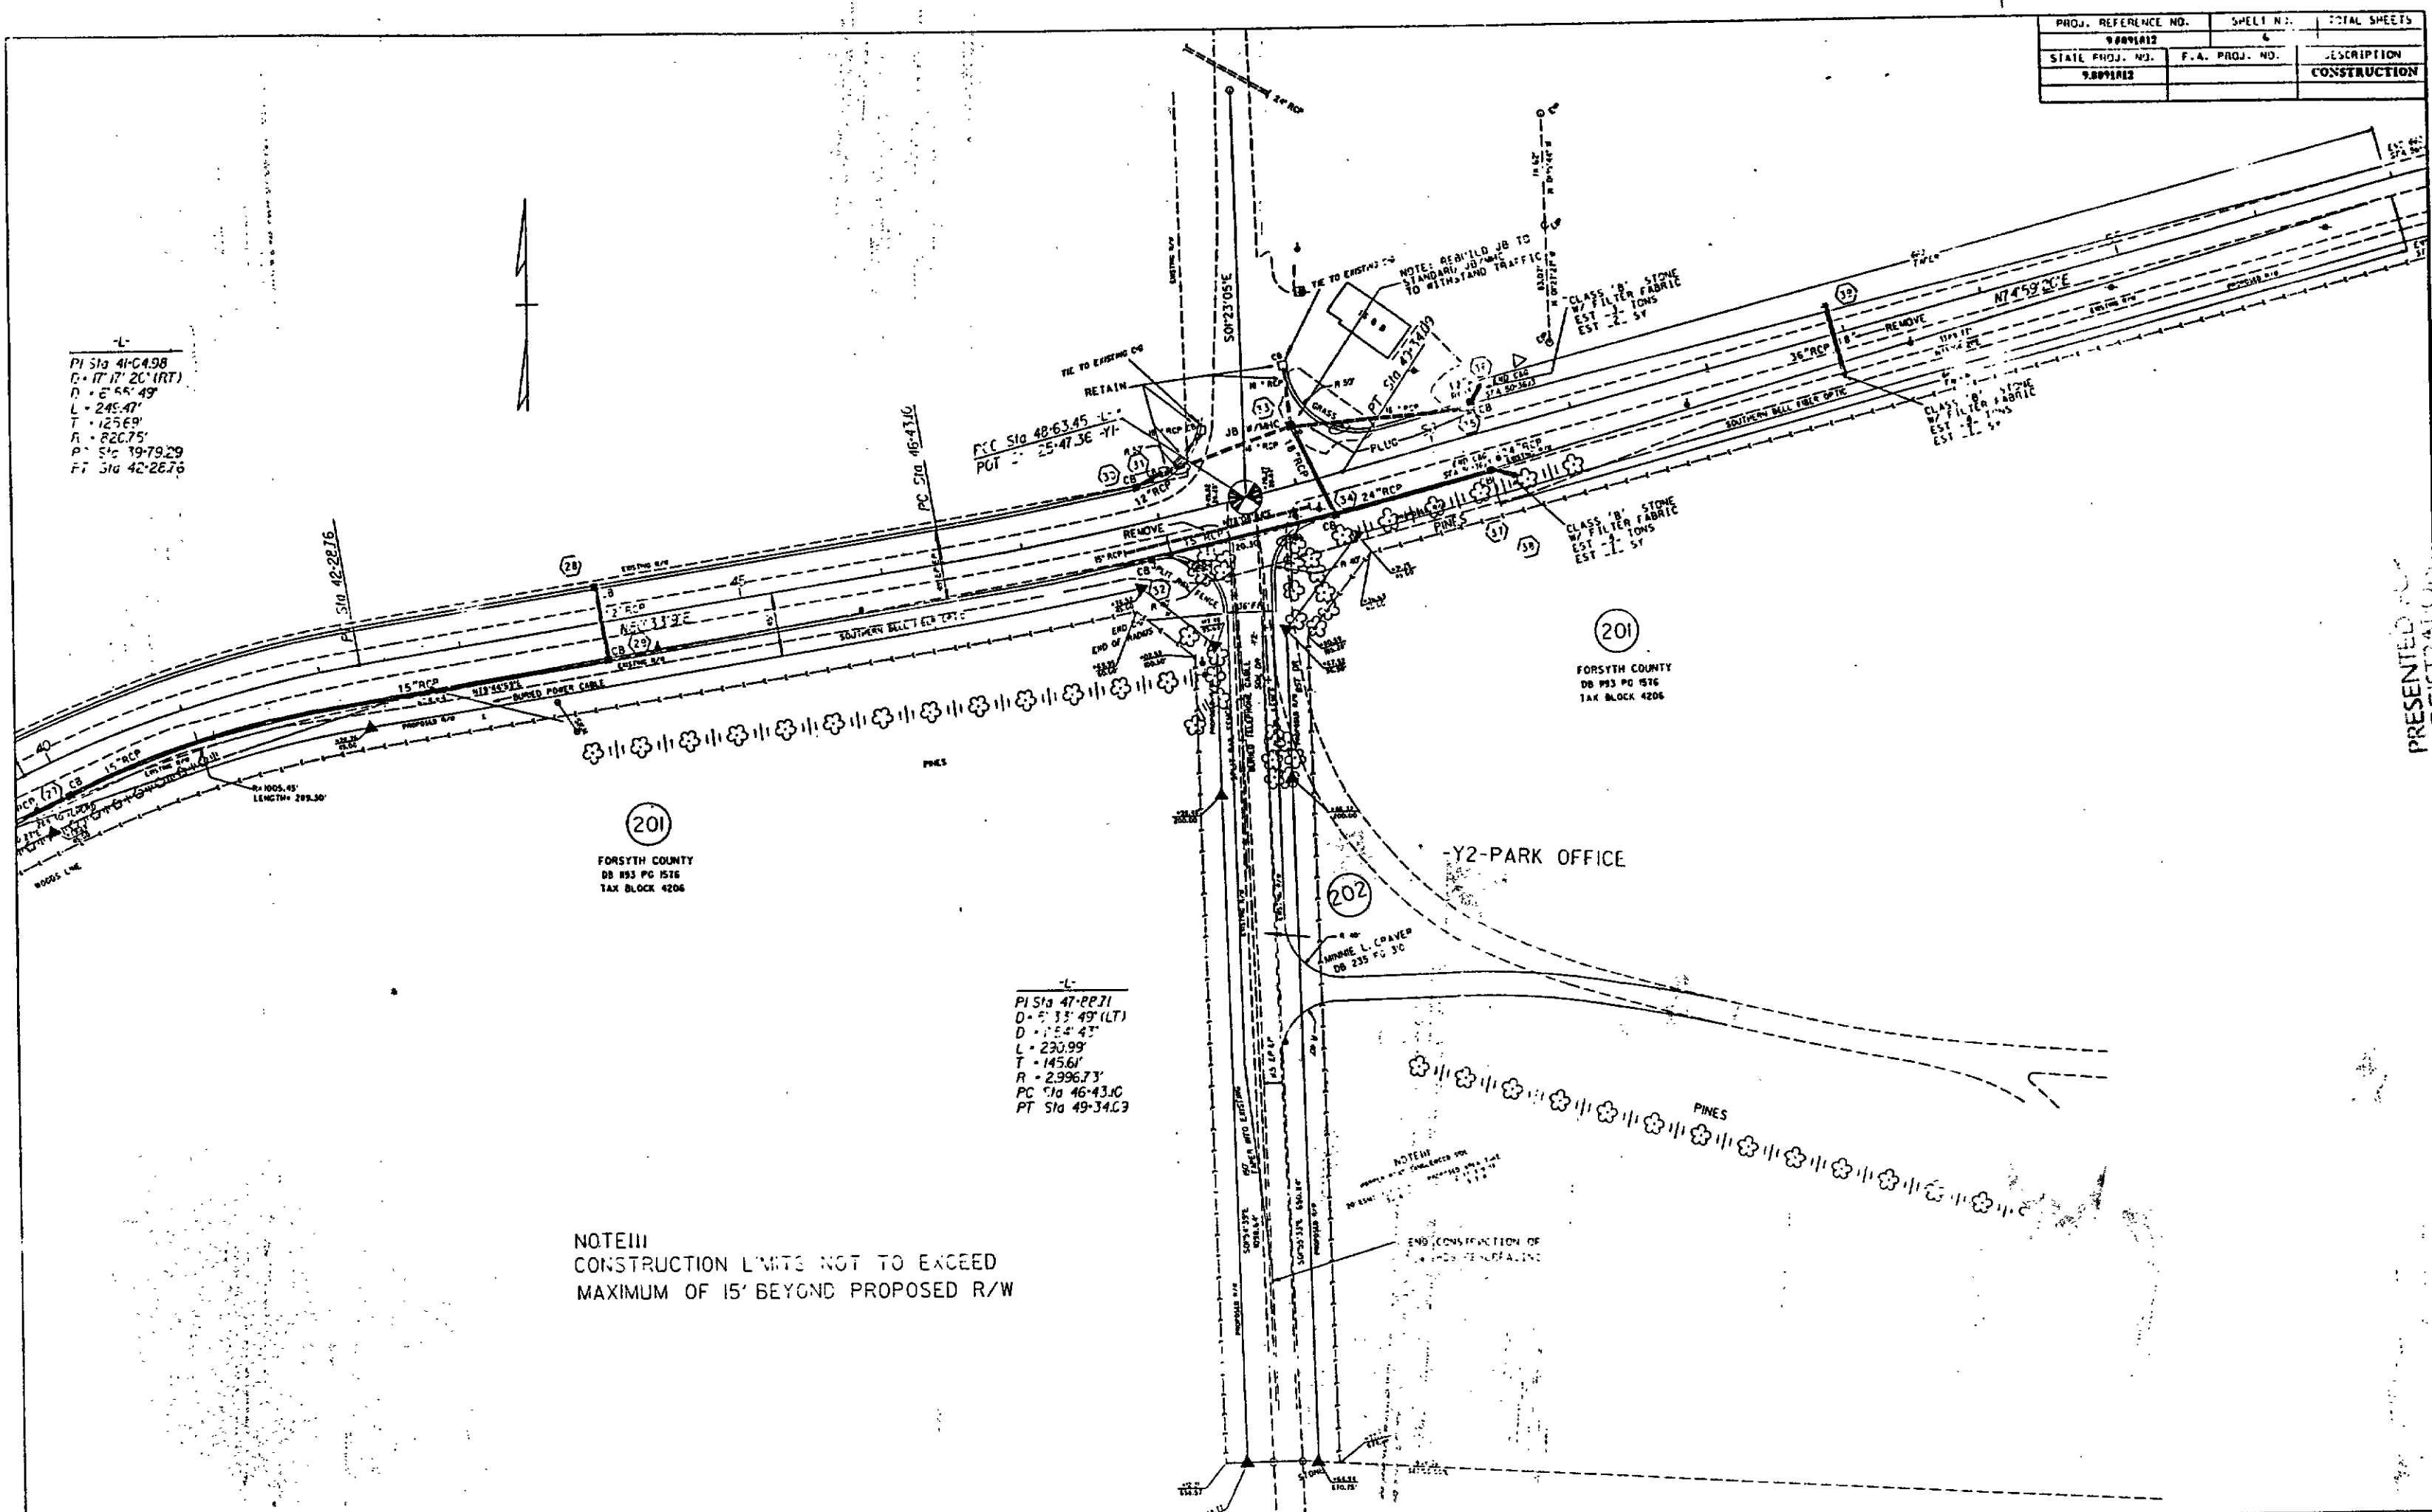


PROJ. REFERENCE NO.	SHEET NO.	TOTAL SHEETS
98091812	6	
STATE PROJ. NO.	F.A. PROJ. NO.	DESCRIPTION
98091812		CONSTRUCTION

PRESENTED FOR
REGISTRATION
AND RECORD

"STATE OF NORTH CAROLINA - COUNTY OF WAKE"
 I, Caroline Wang, do hereby certify that this is a true and correct copy of the final plans for Project 98091812 identified as E. SPEAS
 Addendum 18 to the minutes on file in my office of the 13 day of JUNE, 1994, Board of Transportation meeting. IN TESTIMONY WHEREOF, I have hereunto set my hand this 13 day of JUNE, 1994.

\$5.00
Caroline Wang

PROJ. REFERENCE NO.		SHEET NO.	TOTAL SHEETS
98091812		7	
STATE PROJ. NO.	F.A. PROJ. NO.	DESCRIPTION	
98091812		CONSTRUCTION	

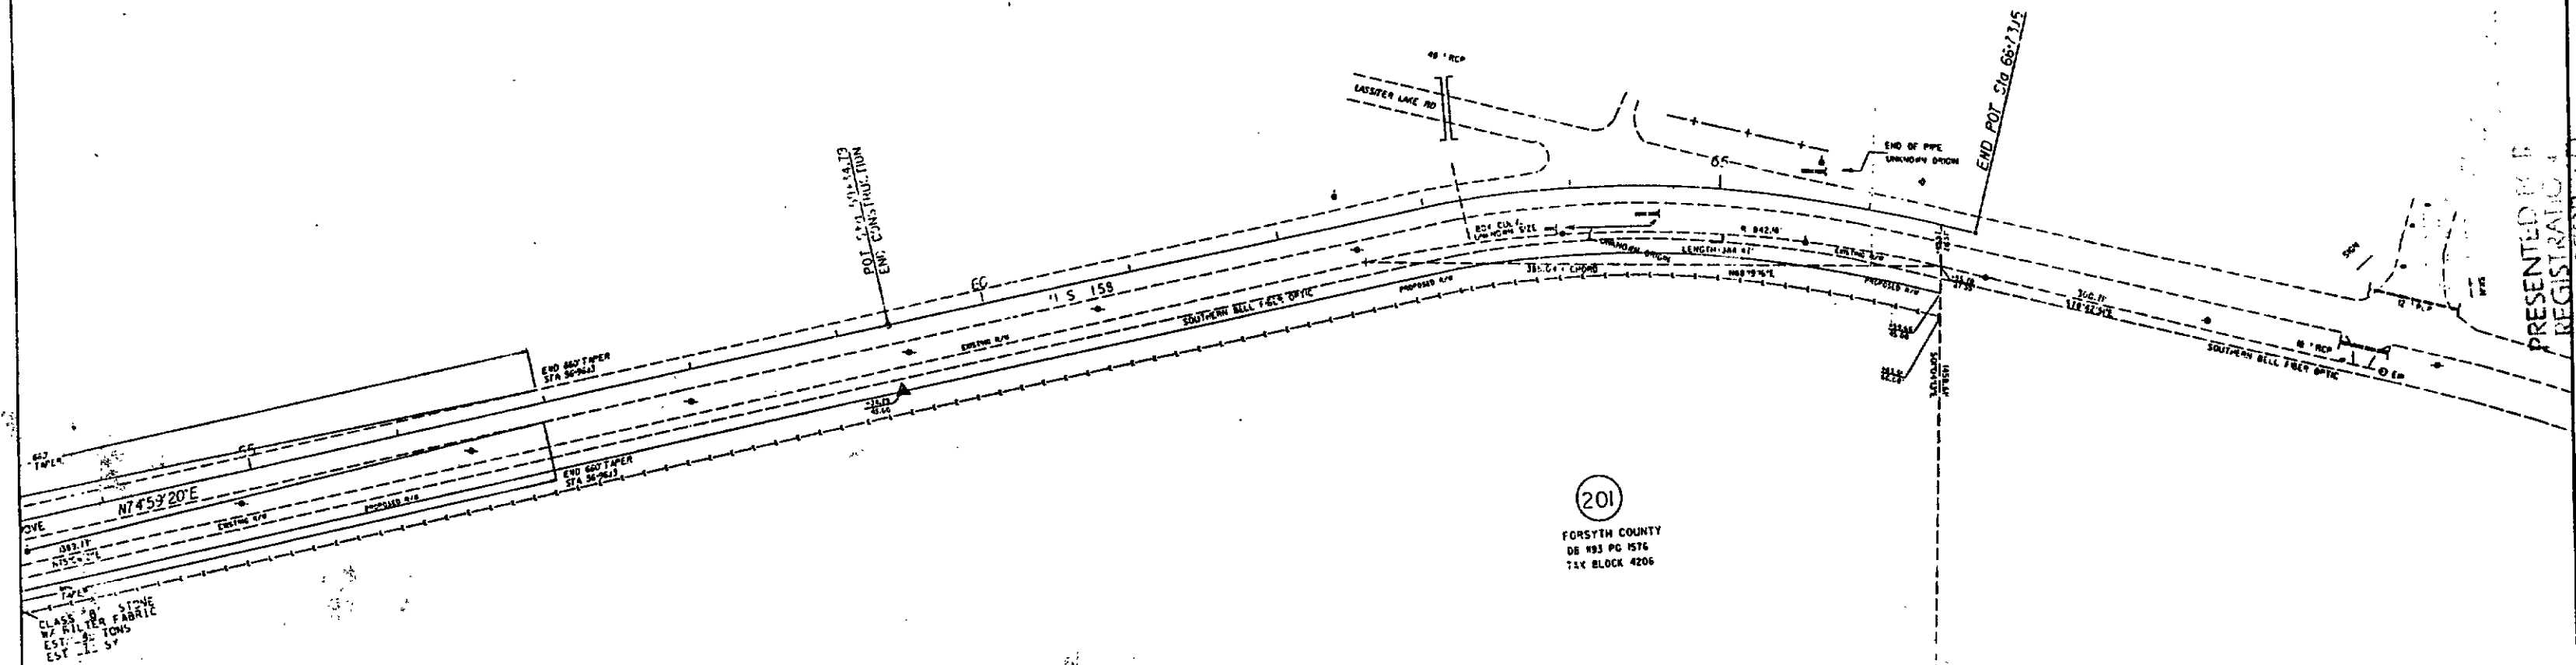

NOTE III
CONSTRUCTION LIMITS NOT TO EXCEED
MAXIMUM OF 15' BEYOND PROPOSED R/W

“STATE OF NORTH CAROLINA - COUNTY OF WAKE.”

65:6A JUN 21 A9:39

DEPARTMENT OF TRANSPORTATION


"STATE OF NORTH CAROLINA - COUNTY OF WAKE" 94 301-2

I, Shirley Wright, do hereby certify that this is a true and correct copy of Plan Sheet 7 of the final plans for Project 9-8091812, identified as: SPEAS Rehline 22 hrs 24 Addendum 10 to the minutes on file in my office of the 3 day of JUNE 19 89. Board of Transportation meeting. IN TESTIMONY WHEREOF, I have hereunto set my hand and the seal of the Board of Transportation of the County of Wake, North Carolina, this 22 day of JUNE 19 89.

DEPARTMENT OF TRANSPORTATION
CUSTODIAN OF RECORDS

my hand this the 13 day of JUNE, 1994.

\$5.00
Vithy Traveller

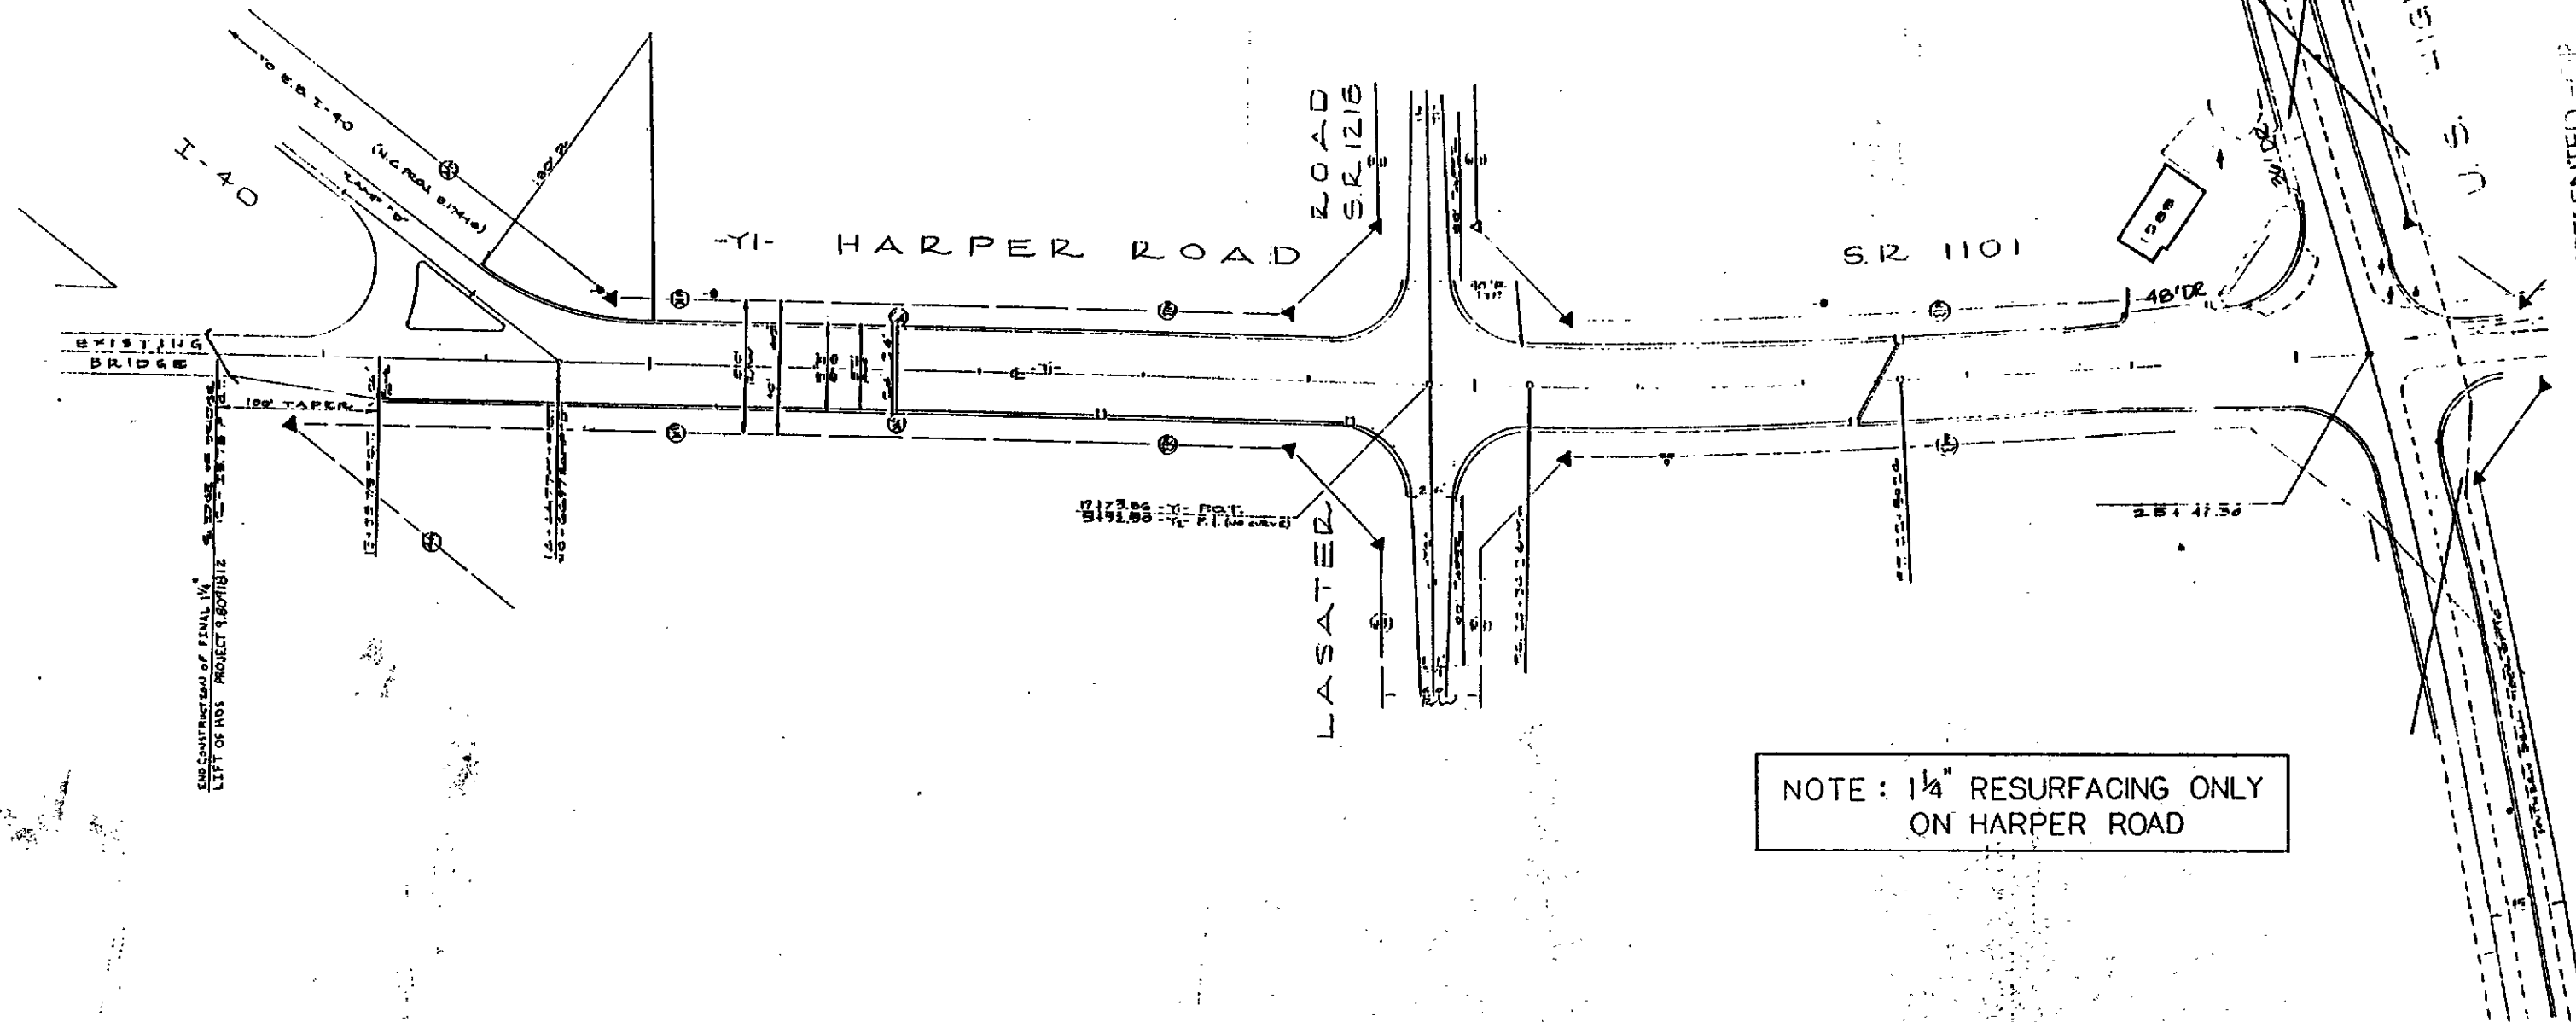[illegible]

NOTE : 1 1/4" RESURFACING ONLY
ON HARPER ROAD

~~PRESENTED FOR~~
~~REGISTRATION~~
~~AND RECORDING~~

“STATE OF NORTH CAROLINA - COUNTY OF WAKE”

94 JUN 21 A9:59


DEPARTMENT OF TRANSPORTATION

of Plan Sheet 8 of the final plans for Project 9.8091812, identified as SPES
addendum 11 to the original plans. I, James H. [Signature], do hereby certify that this is a true and correct copy

Addendum 10 to the minutes on file in my office of the 3 day of January, 1914, identifying as minutes of the Board of Transportation the minutes of the 13 day of January, 1914, of the Board of Transportation meeting, in testimony whereof, I have hereunto set my hand and the seal of said Board at Washington, D.C.

\$5.00 Kelly Mover

538

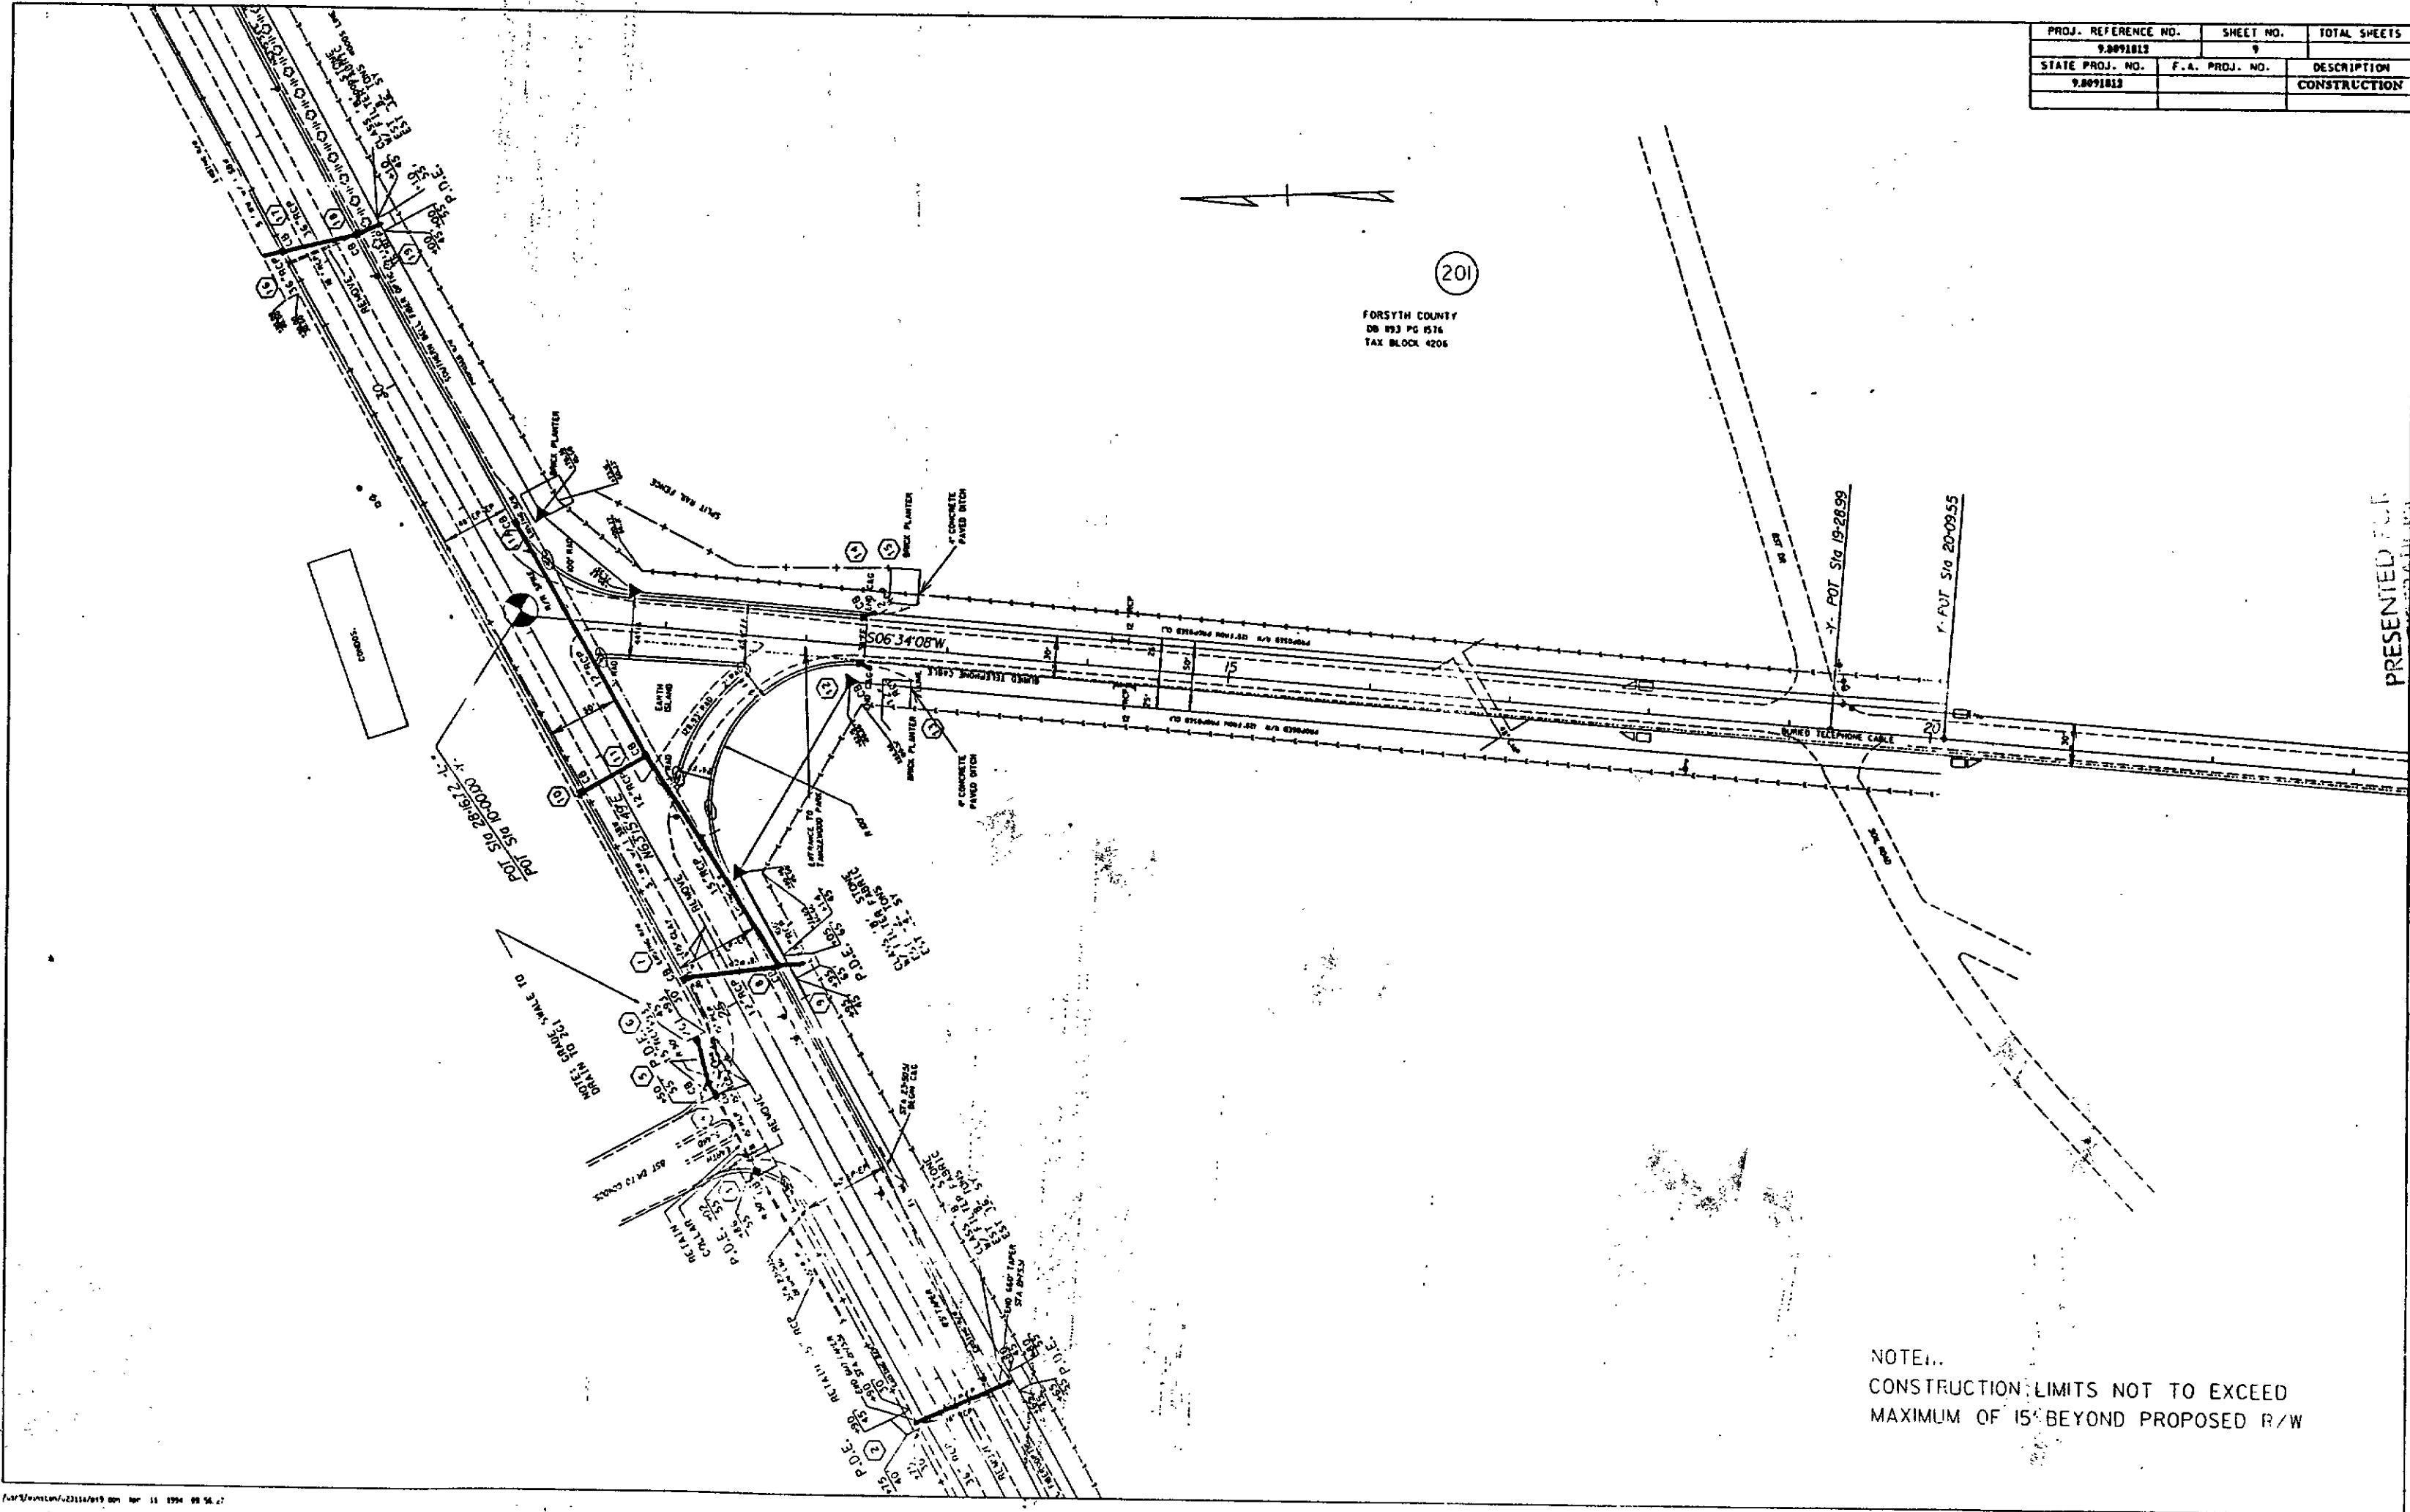

PROJ. REFERENCE NO.	SHEET NO.	TOTAL SHEETS
9.8091813	9	
STATE PROJ. NO.	F.A. PROJ. NO.	DESCRIPTION
9.8091813		CONSTRUCTION

PRESENTED FOR
REGISTRATION
AND RECORDED

NOTE...
CONSTRUCTION LIMITS NOT TO EXCEED
MAXIMUM OF 15' BEYOND PROPOSED R/W

"STATE OF NORTH CAROLINA - COUNTY OF WAKE"
I, Kathryn Danner, do hereby certify that this is a true and correct copy
of the final plans for Project 9.8091813 identified as E. SPEAS
Addendum 10 to the minutes on file in my office of the STATE day of June
19 94, Board of Transportation meeting. IN TESTIMONY WHEREOF, I have hereunto
my hand this the 13 day of June, 19 94.

'94 JUN 21 A9:59
DEPARTMENT OF TRANSPORTATION
REGISTERED PROFESSIONAL ENGINEER
KATHY DANNER
\$5.00
FORSYTH CO. Notar Public
Kathy Danner

