
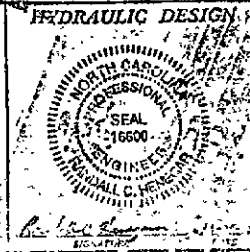
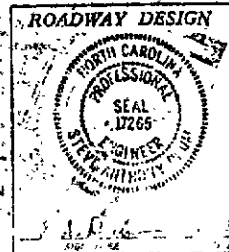


PROJ. REFERENCE NO.	SHEET NO.	TOTAL SHEETS
8.1610402	4	
STATE PROJ. NO.	F. A. PROJ. NO.	DESCRIPTION




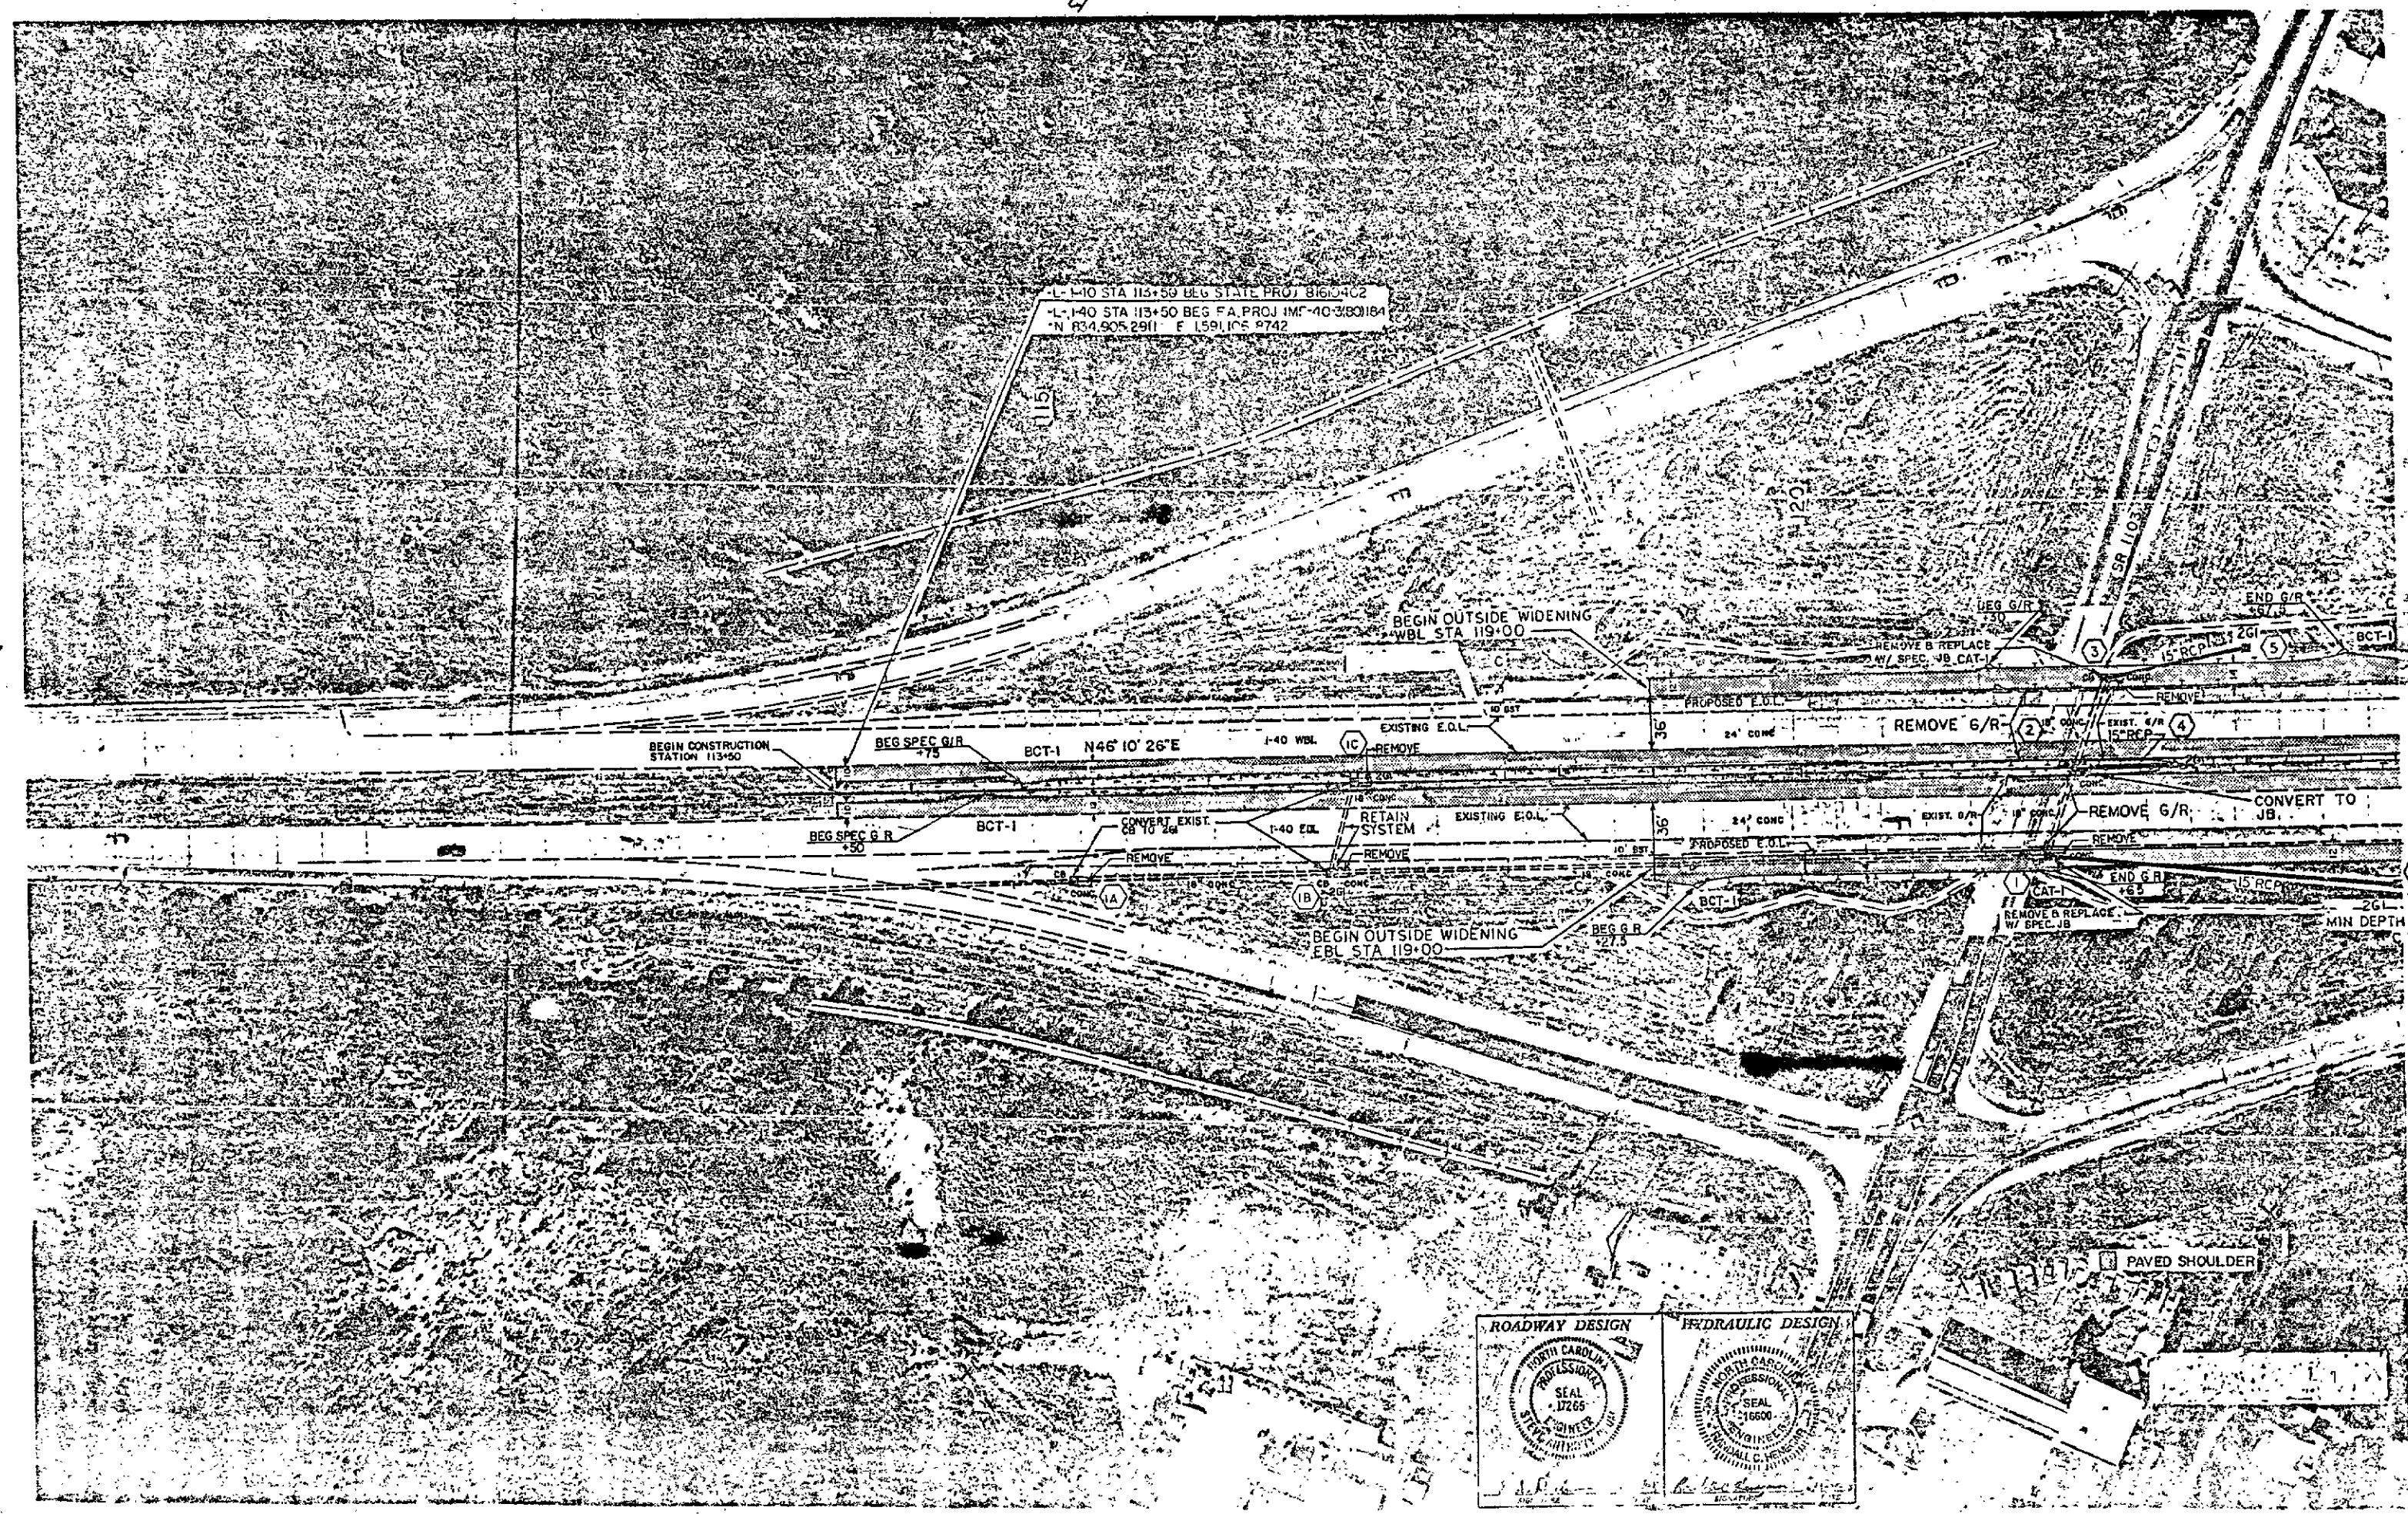


PRESENTED FOR
REGISTRATION
AND RECORDED

"STATE OF NORTH CAROLINA - COUNTY OF WAKE"
I, *Pauline May Jr.*, do hereby certify that this is a true and correct copy of Plan Sheet 4 of the final plans for Project 8.1610402, identified as Interchange and widening of I-40 from station 113+00 to 119+00, and that I am the Engineer of Record for the same. I have hereto subscribed my hand and the date of this my testimony this 14 day of February, 1994.
Addendum 11
19 94, Board of the State Engineer, I have hereto subscribed my hand and the date of this my testimony this 14 day of February, 1994.
Custodian of Minutes of Board of Transportation
Pauline May Jr.
\$300
Kathryn D. ...

PROJ. REFERENCE NO.	SHEET NO.	TOTAL SHEETS
8.1610402	5	
STATE PROJ. NO.	F.A. PROJ. NO.	DESCRIPTION

-L-
PI=138+31.21
Δ=01° 20' 38.4" RT.
D=00° 15' 00"
T=268.81
L=537.60
R=22918.312

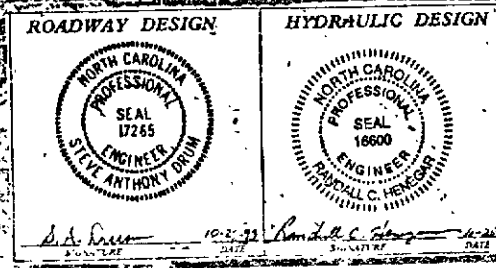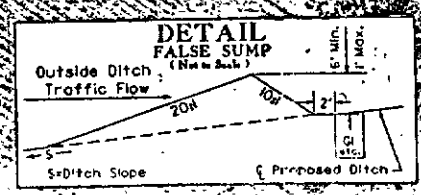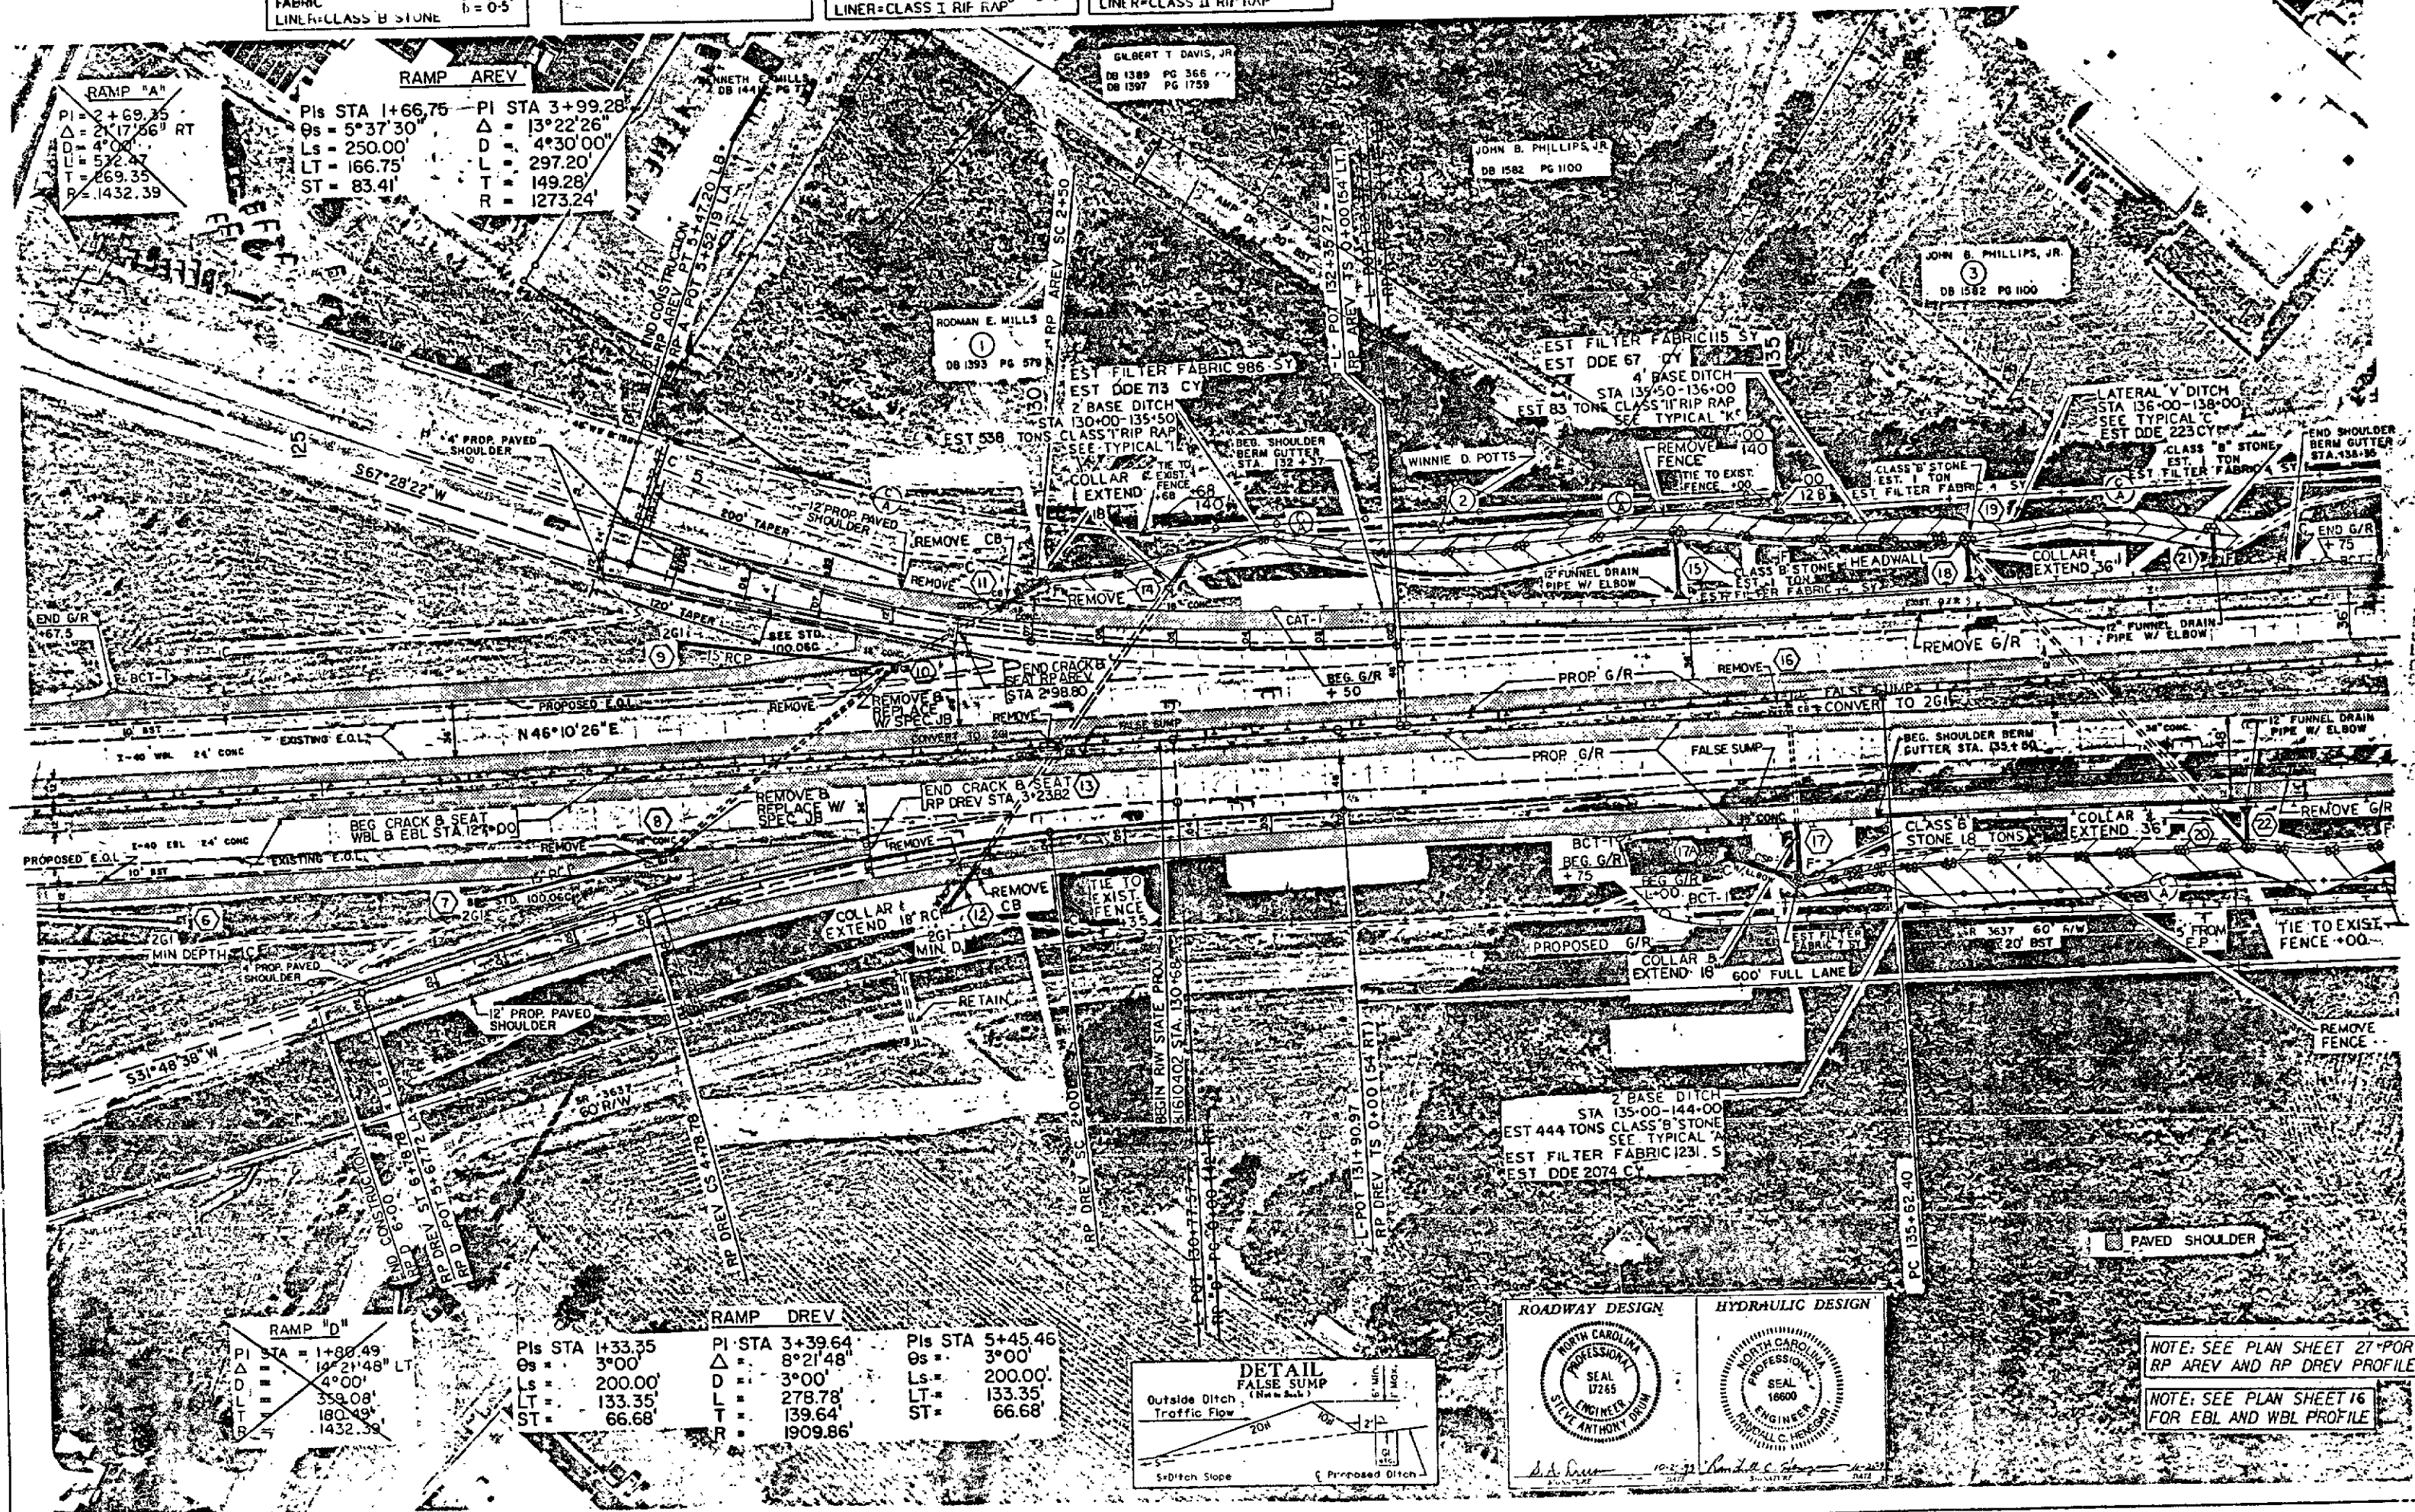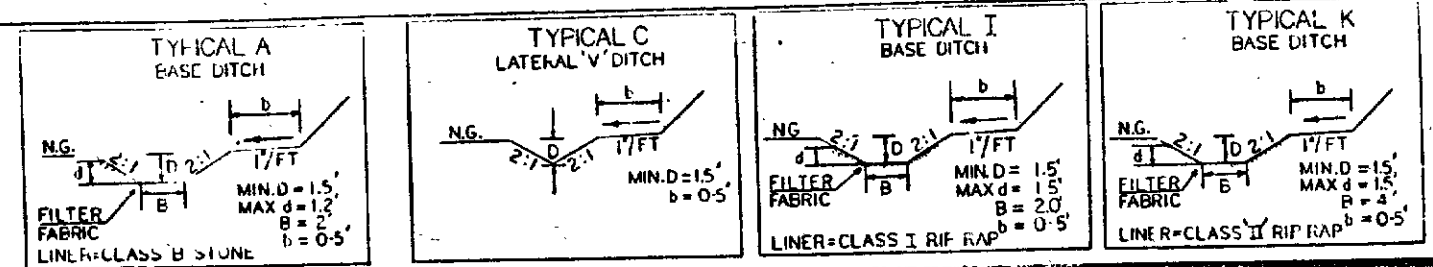

NOTE: SEE PLAN SHEET 27 FOR RP AREV AND RP DREV PROFILE
NOTE: SEE PLAN SHEET 16 FOR EBL AND WBL PROFILE

"STATE OF NORTH CAROLINA - COUNTY OF WAKE"
I, *Pauline Wright*, do hereby certify that this is a true and correct copy of the final plans for Project 8.1610402, identified as *SP-4*, to be located on file in my office of the *14* day of *February*, 19 *94*. Board of Traffic and Safety, IN TESTIMONY WHEREOF, I have hereunto set my hand this the *14* day of *February*, 19 *94*.
\$5.00
Kathy Drucker

94 FEB 22 AM 1:50







DEPARTMENT OF TRANSPORTATION
Pauline Wright
Custodian of Minutes of Board of Transportation

PRESENTED FOR
REVISION
AND RECORDED

-WBL-

NOTE: SR 1109 ROADWAY & BRIDGE
NOT A PART OF THIS PROJECT

PROJ. REFERENCE NO.		SHEET NO.		TOTAL SHEETS	
8J60402		7			
STATE PROJ. NO.		F. A. PROJ. NO.		DESCRIPTION	

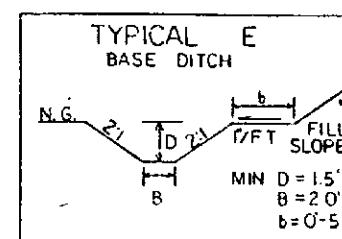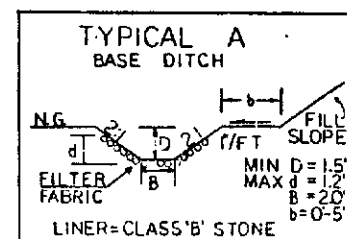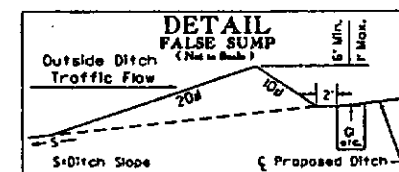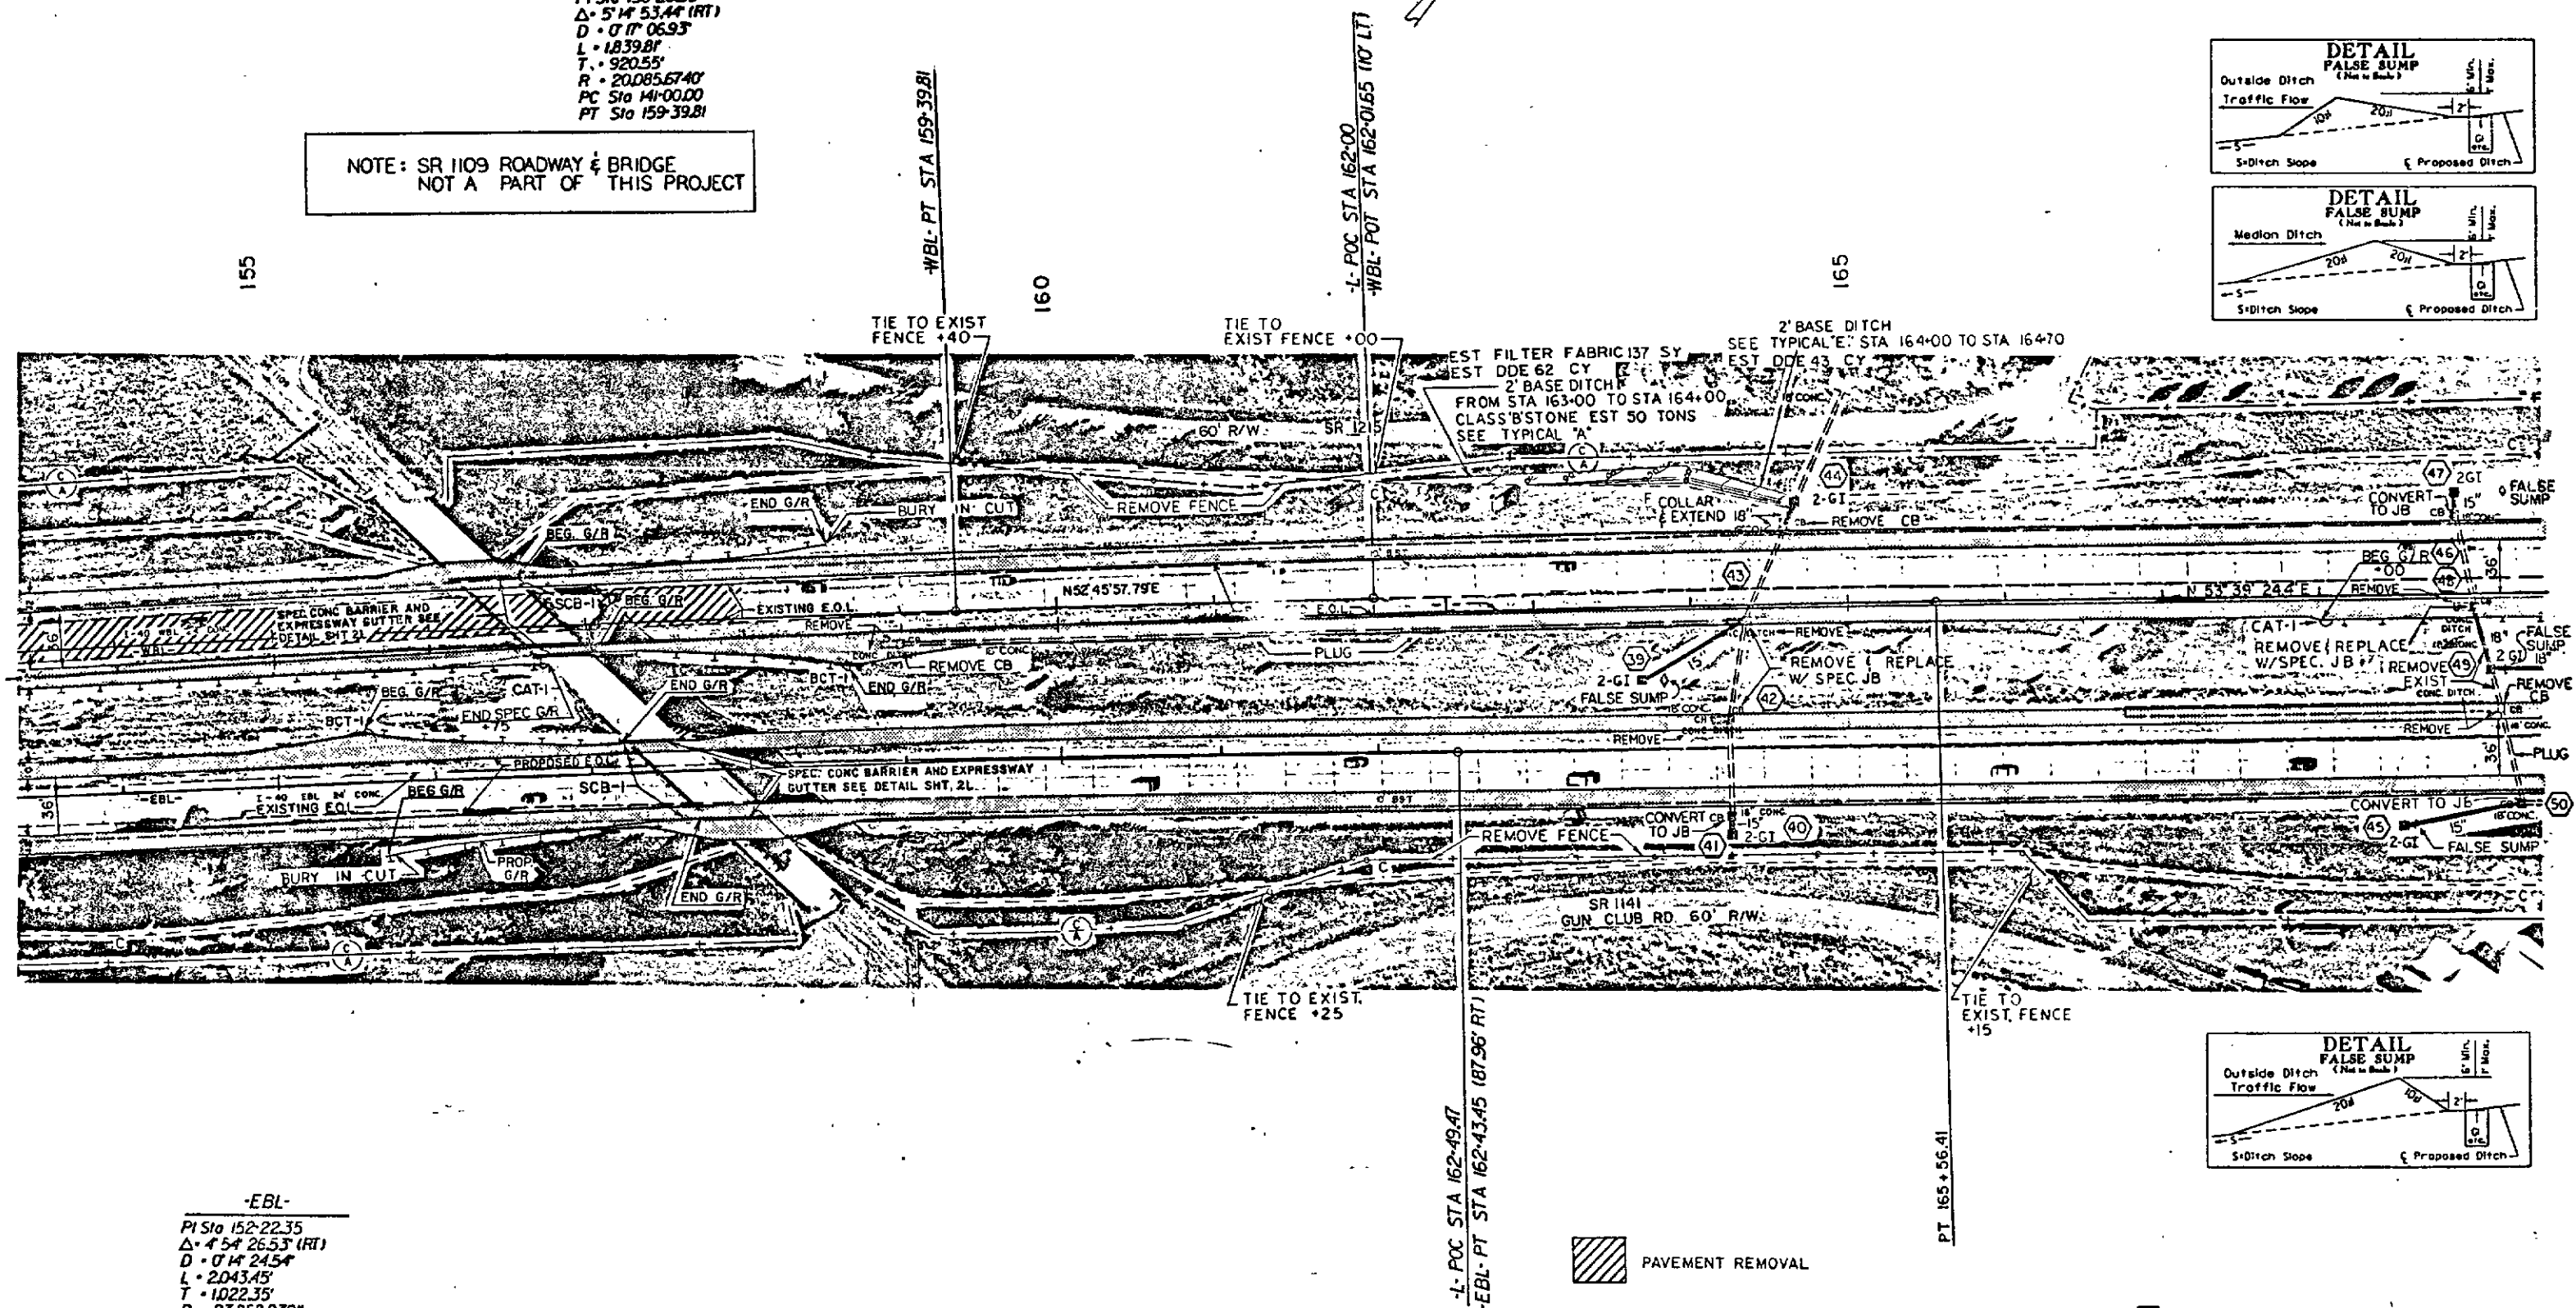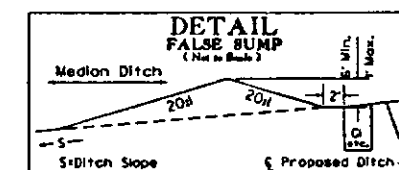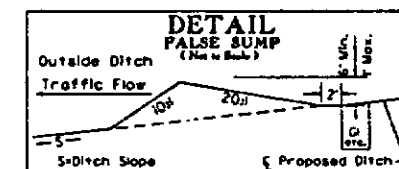

ROADWAY DESIGN



HYDRAULIC DESIGN



NOTE: SEE PLAN SHEET 18
FOR EBL AND WBL PROFILE

PRESENTED FOR
REGISTRATION
AND RECORDED

“STATE OF NORTH CAROLINA - COUNTY OF WAKE”

94 FEB 1973 DEPARTMENT OF TRANSPORTATION

94 FEB 22 11 31 AM
fect copy
ntified as
DEPARTMENT OF TRANSPORTATION
Pauline Wang
Board of

Timeline Way to
Custodian of Minutes, Board of Transportation.

Matthew Speas
REGISTER OF DEEDS
FORSYTH CO. N.C.



#1500 Kathy Franklin

\$500 Kathy Frank

\$500 Katelyn French

523




PROJECT REFERENCE NO.	SHEET NO.	TOTAL SHEETS
8.1610402	9	
STATE PROJ. NO.	F.A. PROJ. NO.	DESCRIPTION

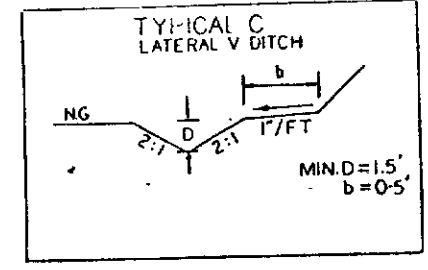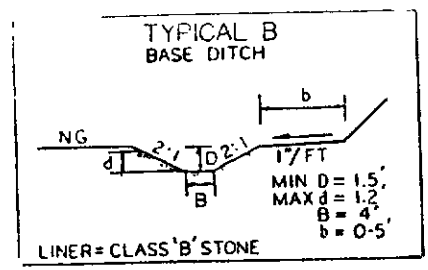







K PARTNERSHIP
DB 1731 PG 1796

NOTE FOR STRUCTURE PLANS
SEE SHEETS S1 - S74

WILSON SPARKS
DB 1554 PG 259

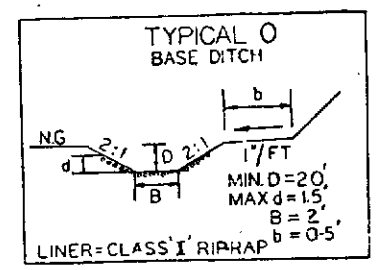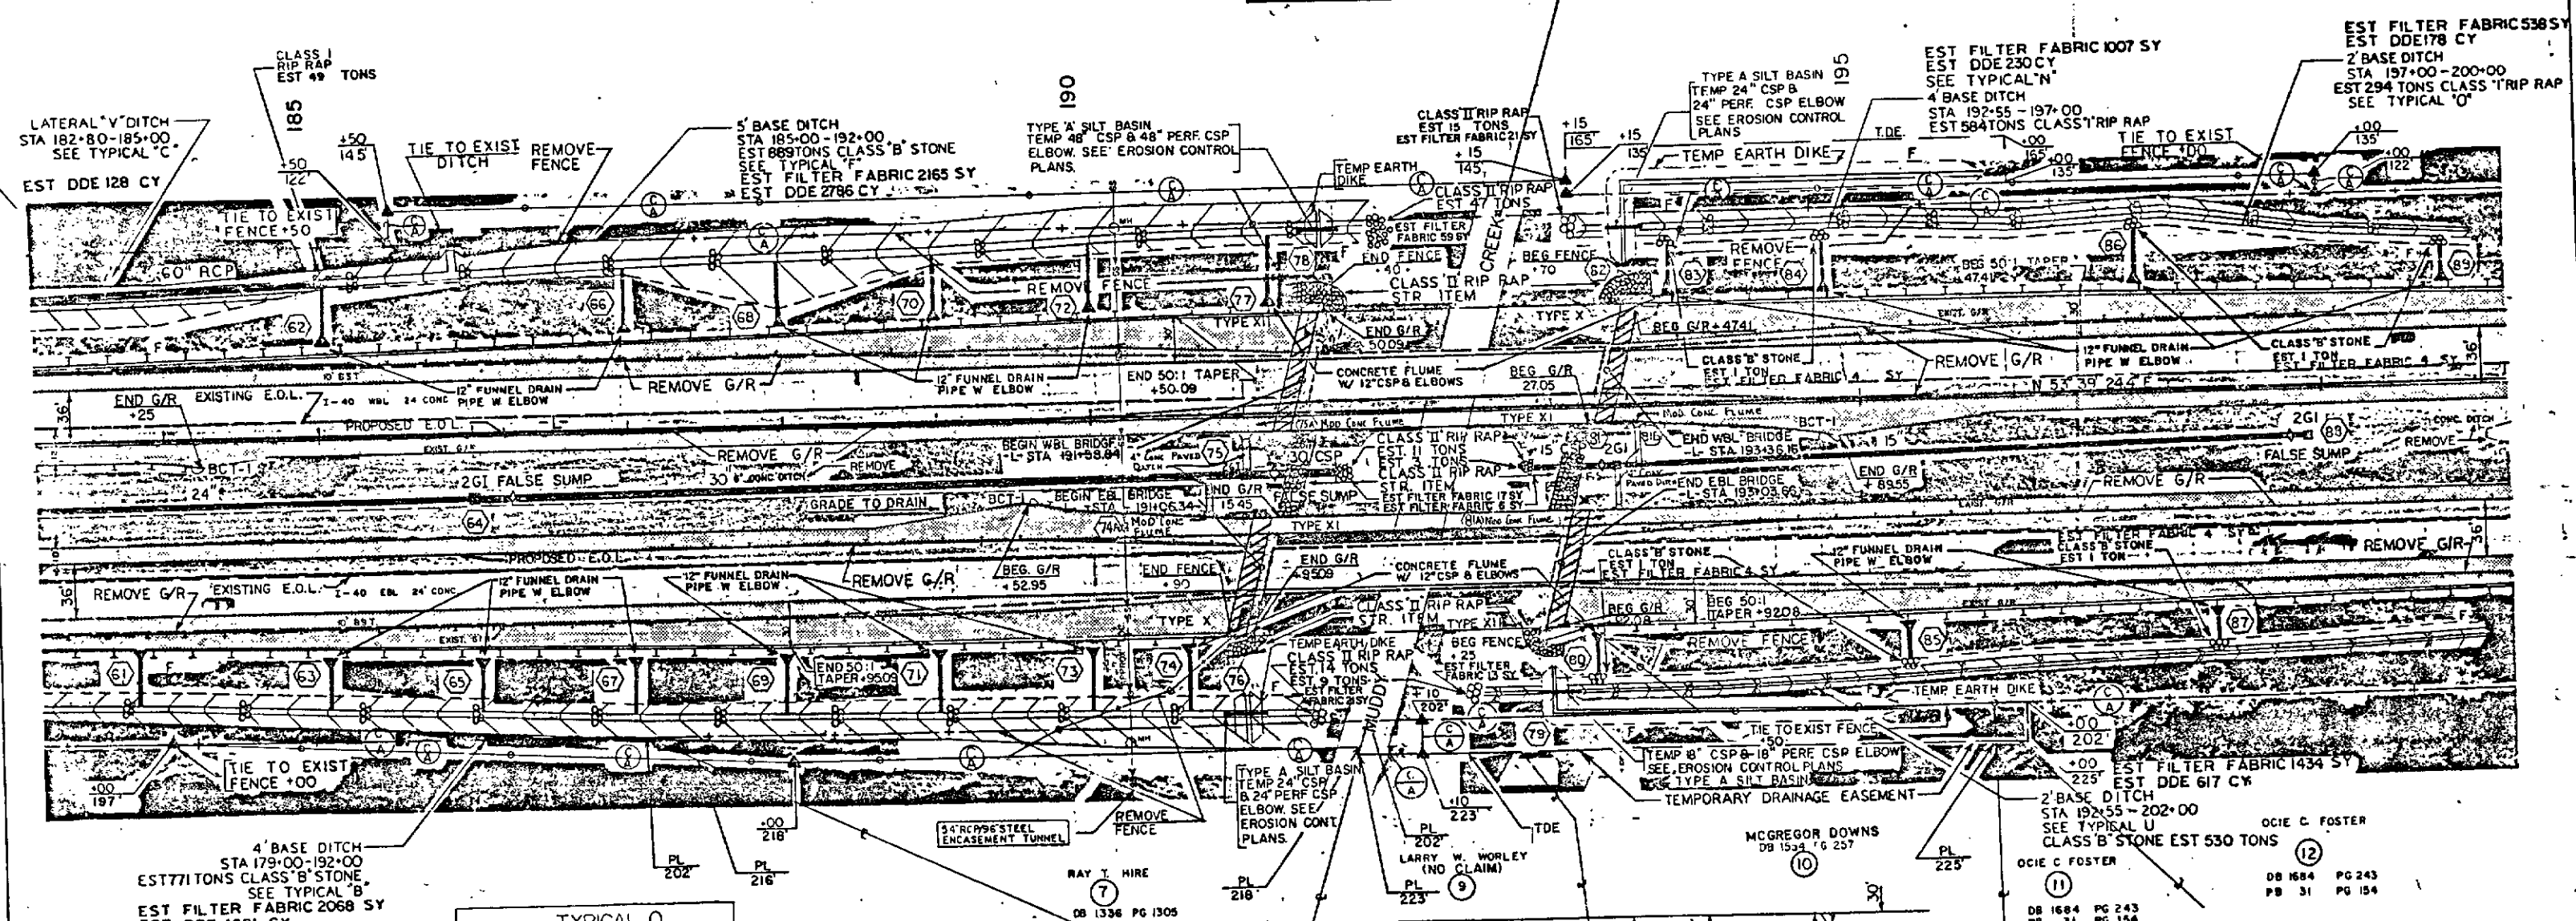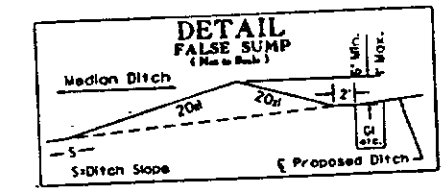

CITY OF WINSTON SALEM
DB 1023 PG 300

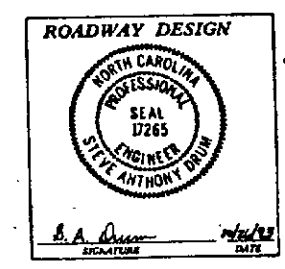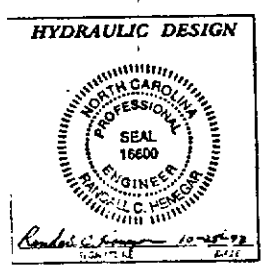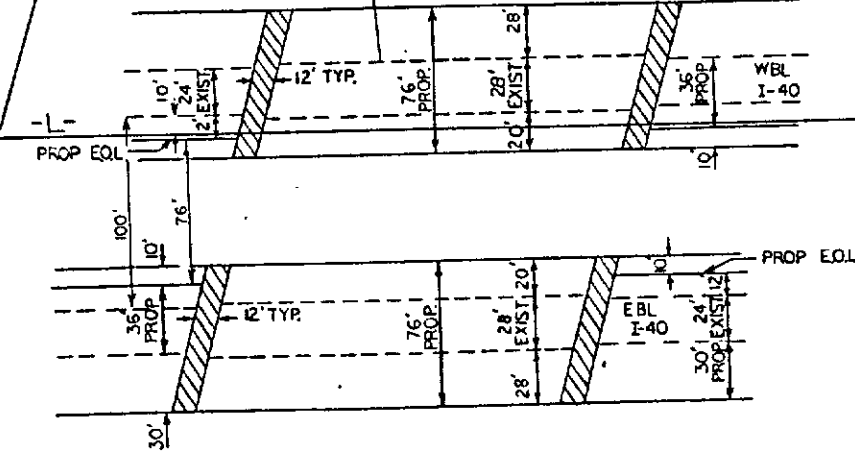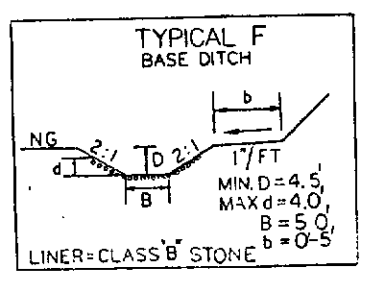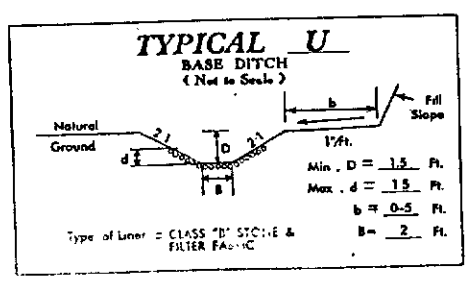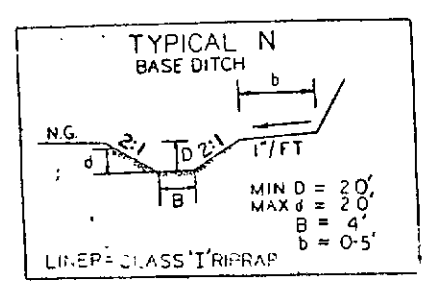




NOTE: SEE PLAN SHEET 20
FOR EBL AND WBL PROFILE

PRESENTED FOR
DEPARTMENT OF TRANSPORTATION
REGISTERED
CORP. OF NORTH CAROLINA
identified as
Custodian of Minutes of Board of Transportation

"STATE OF NORTH CAROLINA - COUNTY OF WAKE"
I, Pauline A. Hargrett, do hereby certify that this is a true and correct copy of the final plans for Project 8.1610402 identified as
Addendum 11 to the plans on file in my office on the 14 day of February, 1994.
my hand this the 14 day of February, 1994.




L.E. SPEARS #50
REGISTER OF DEEDS
FARMVILLE, NC

PROJ. REFERENCE NO.	SHEET NO.	TOTAL SHEETS
8.1610402	10	
STATE PROJ. NO.	F. A. PROJ. NO.	DESCRIPTION

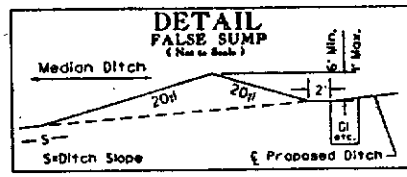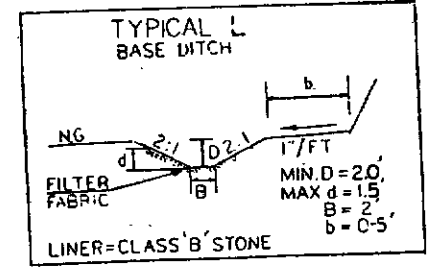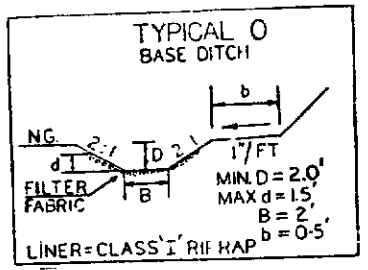

EST FILTER FABRIC 538 SY
EST DDE 178 CY
2' BASE DITCH
STA 197+00 - STA 200+00
EST 294 TONS CLASS 'B' STONE
SEE TYPICAL O

2' BASE DITCH
STA 200+00 - STA 200+70
EST 40 TONS CLASS 'B' STONE
SEE TYPICAL L
EST FILTER FABRIC 107 SY
EST DDE 38 CY

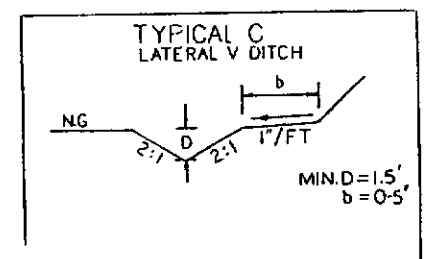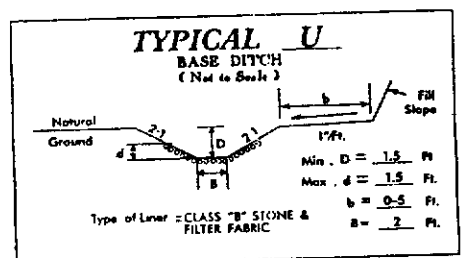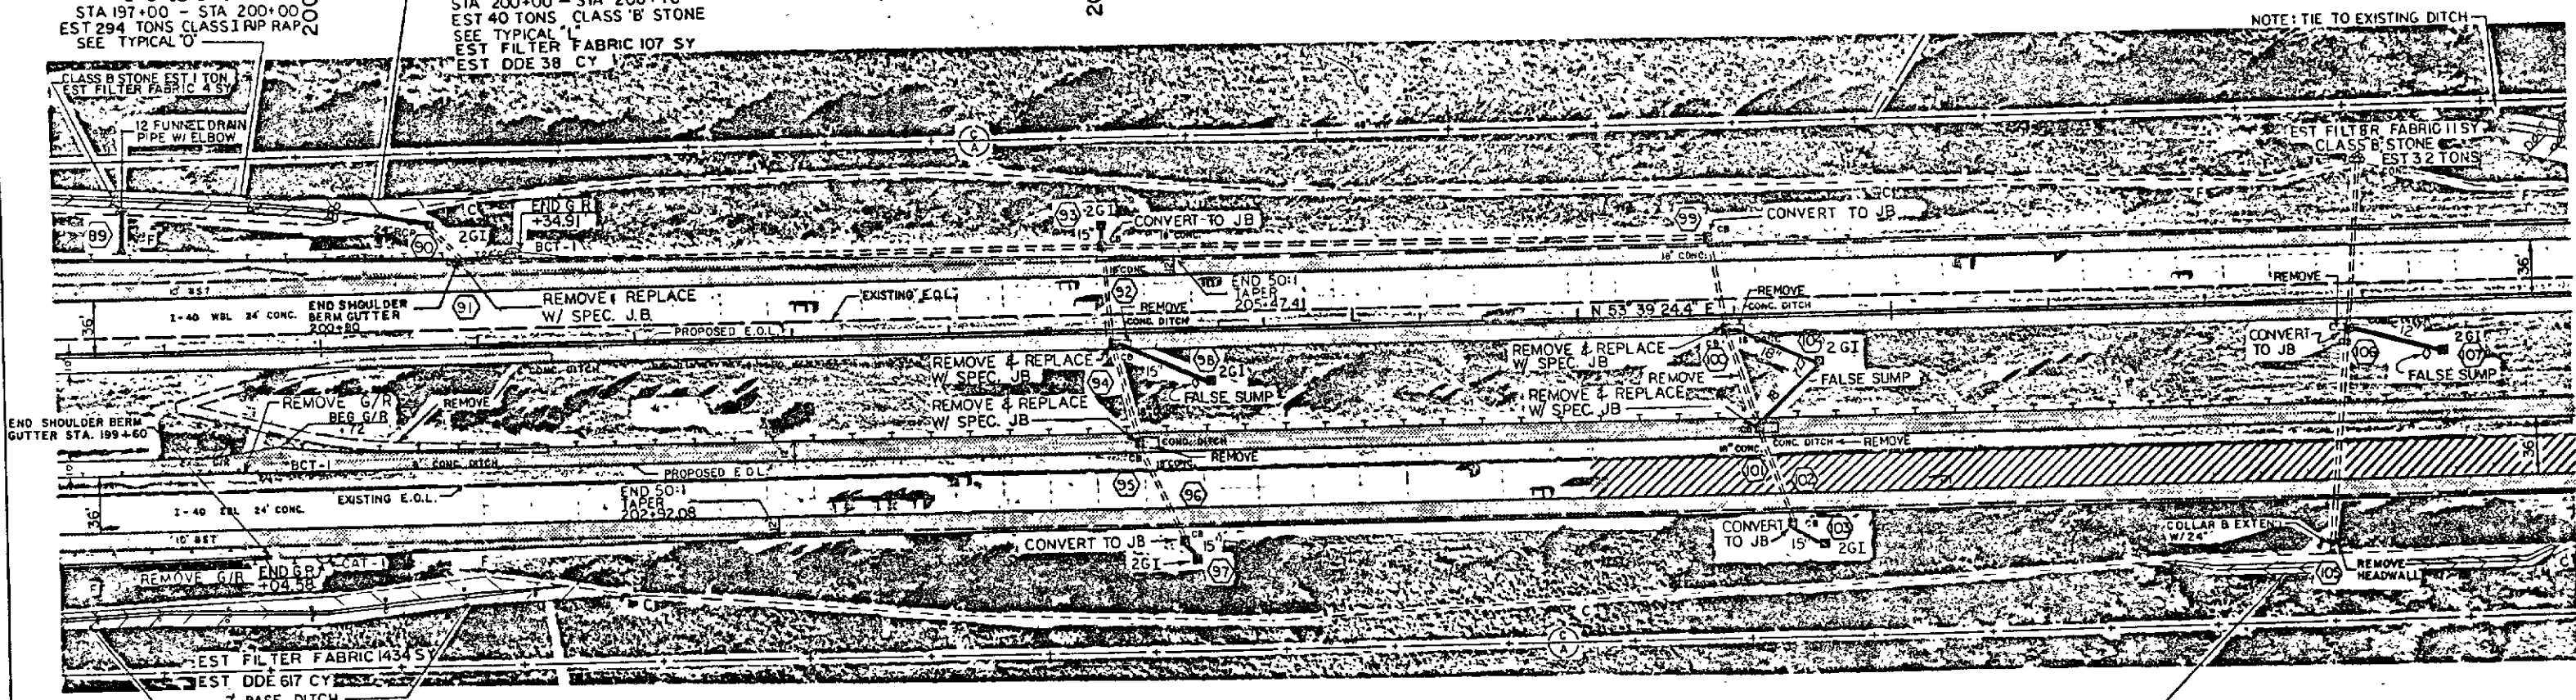

PAVEMENT REMOVAL

PAVED SHOULDER

ROADWAY DESIGN

DATE: 1-15-94

HYDRAULIC DESIGN

DATE: 1-15-94












NOTE: SEE PLAN SHEET 21 FOR EBL AND WBL PROFILE

PRESENTED FOR
 REGISTRATION
 AND RECORDED
 8.1610402
 19 94, Board of Transportation
 my hand this 14 day of February 1994
 L.E. SPEAS
 REGISTER OF DEEDS
 FORSYTH CO. N.C.

DEPARTMENT OF TRANSPORTATION
 8.1610402
 19 94, Board of Transportation
 my hand this 14 day of February 1994
 L.E. SPEAS
 REGISTER OF DEEDS
 FORSYTH CO. N.C.

PROJ. REFERENCE NO.	SHEET NO.	TOTAL SHEETS
B.1610402	12	
STATE PROJ. NO.	F.A. PROJ. NO.	DESCRIPTION

526

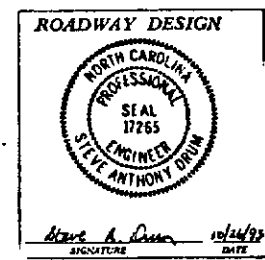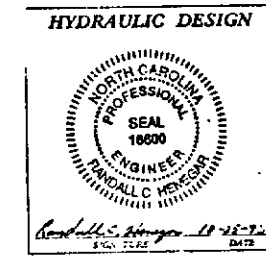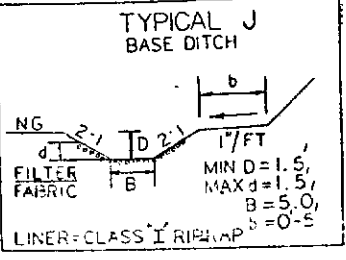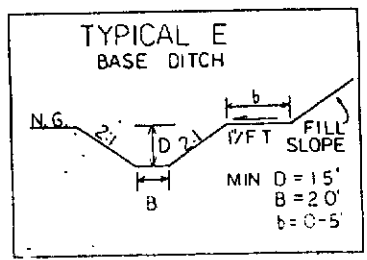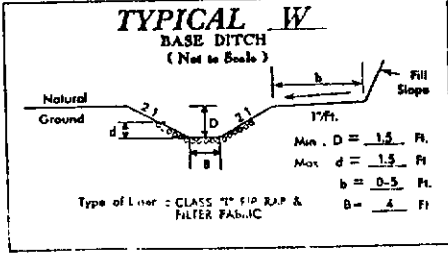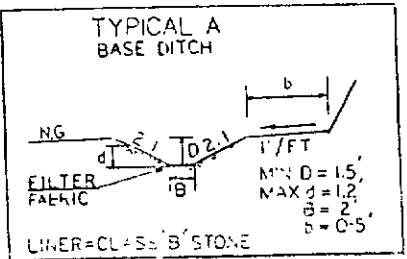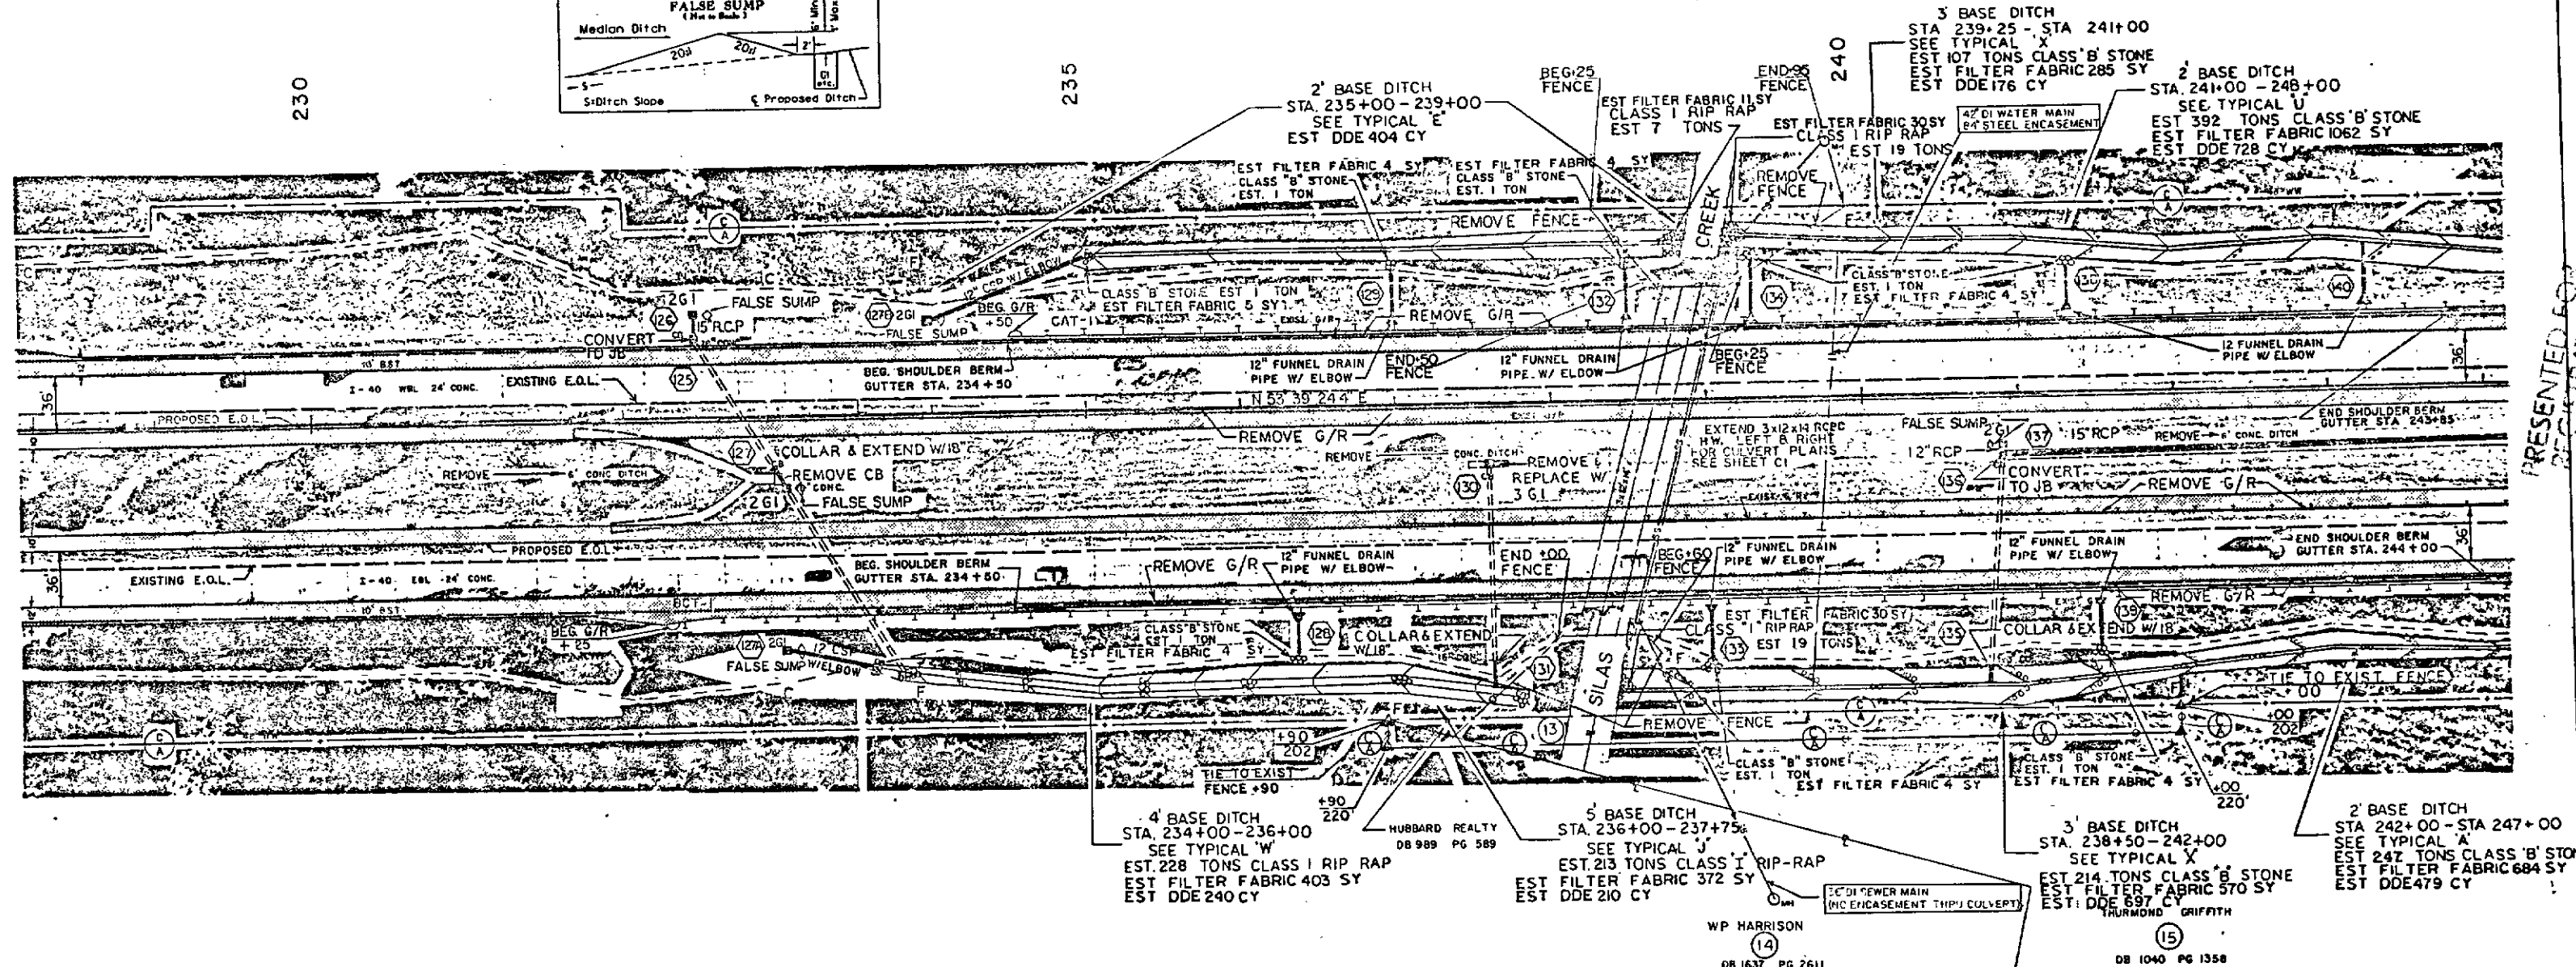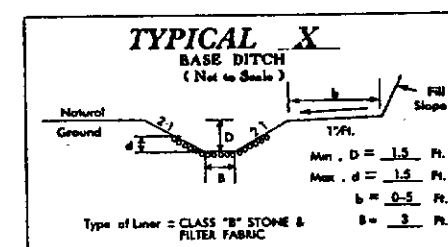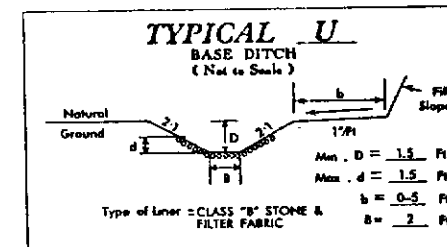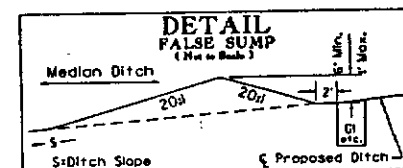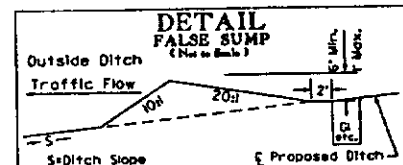

NOTE: SEE PLAN SHEET 23 FOR EBL AND WBL PROFILE

PRESENTED FOR REGISTRATION AND RECORDED

"STATE OF NORTH CAROLINA - COUNTY OF WAKE", do hereby certify that this is a true and correct copy of the final plans for Project 8.1610402 identified as Wake County Highway 11 to the minutes on file in my office of the 14 day of February, 1994.
 Addendum to the minutes on file in my office of the 14 day of February, 1994, Board of Transportation meeting. IN TESTIMONY WHEREOF, I have hereunto set my hand and the seal of the Board of Transportation this 14 day of February, 1994.
 Kathy Driscoll
 Custodian of Minutes of Board of Transportation

PROJ. REFERENCE NO.	SHEET NO.	TOTAL SHEETS
8.1610402	13	
STATE PROJ. NO.	F. A. PROJ. NO.	DESCRIPTION




527

EST FILTER FABRIC 1062 SY
EST DDE 728 CY
2' BASE DITCH
STA 241+00-248+00
CLASS 'B' STONE
EST 392 TONS
SEE TYPICAL 'U'

245


250

255


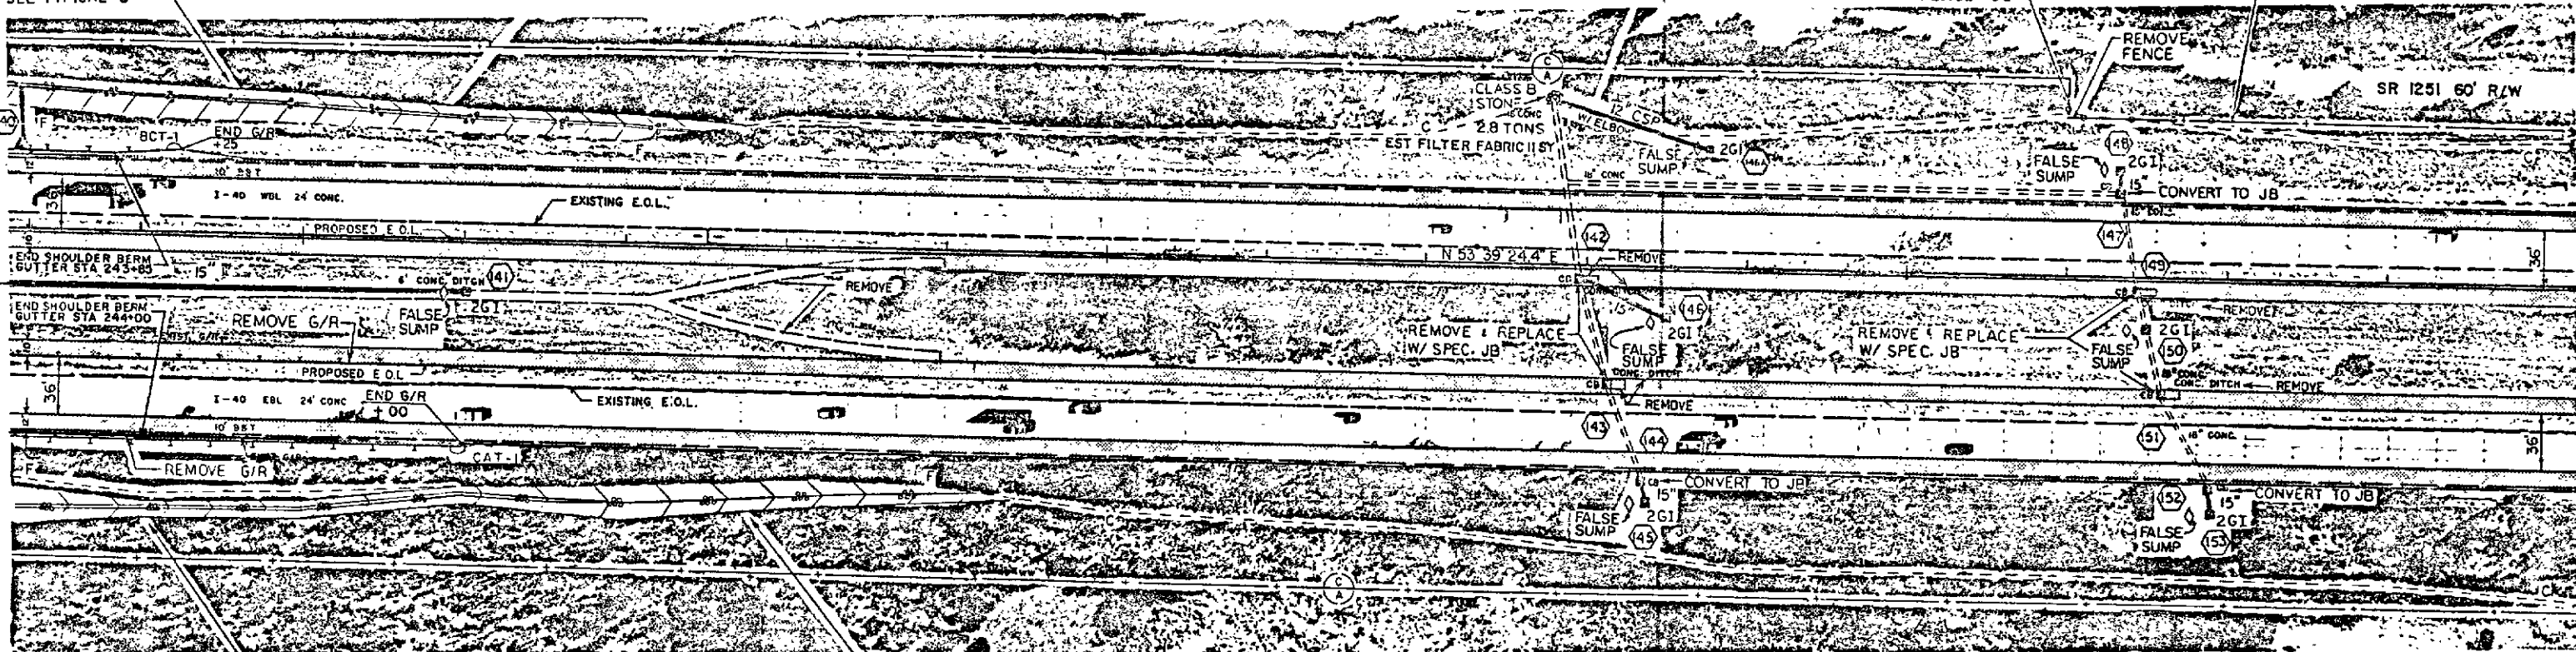
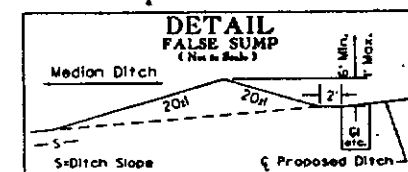
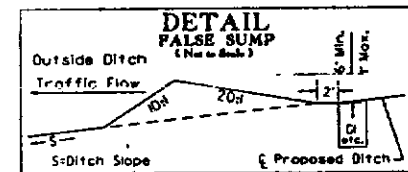


2' BASE DITCH
STA 242+00-247+00
EST 247 TONS CLASS 'B' STONE
SEE TYPICAL 'A'
EST FILTER FABRIC 684 SY
EST DDE 479 CY

LATERAL 'V' DITCH
STA 247+00-249+00
SEE TYPICAL 'T'
CLASS 'B' STONE
EST 92 TONS
EST FILTER FABRIC 259 SY
EST DDE 290 CY

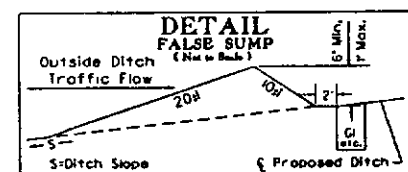


PAVED SHOULDER

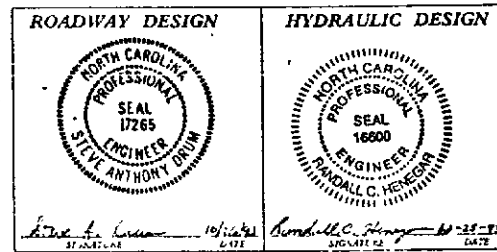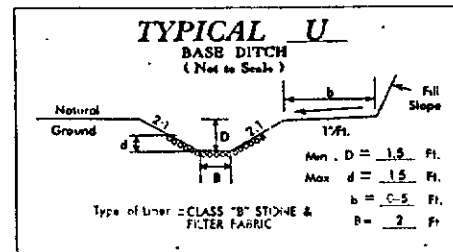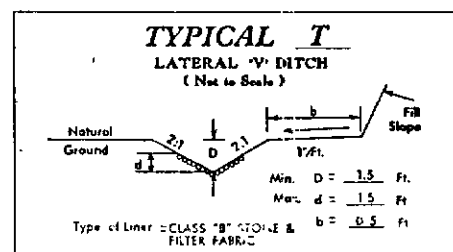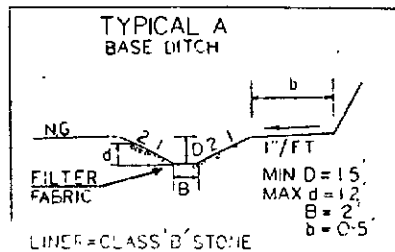

NOTE: SEE PLAN SHEET 24
FOR EBL AND WBL PROFILE

"STATE OF NORTH CAROLINA - COUNTY OF WAKE"
I, Caroline Wray, do hereby certify that this is a true and correct copy
of the final plans for Project 8.1610402, identified as RESEARCH
of Plan Sheet 13 to the 14 day of February, 1994, in my office at the
Addendum 11 to the 14 day of February, 1994, Board of Transportation
my hand this the 14 day of February, 1994.

'94 FEB 22 AM 1:50
L.E. SPEAS
REGISTERED PROFESSIONAL ENGINEER
#500
Caroline Wray

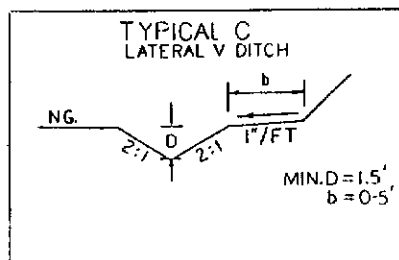

ROADWAY DESIGN	HYDRAULIC DESIGN
	
<i>Eric A. Dym</i> 10/15/92	<i>Randall C. Henson</i> 10/15/92

☐ PAVED SHOULDER




PRESENTED FOR
REGISTRATION
AND RECORDED

DEPARTMENT OF TRANSPORTATION
Custodian of Minutes of Board of Transportation

"STATE OF NORTH CAROLINA - COUNTY OF WAKE"
I, Marline H. Hays, do hereby certify that this is a true and correct copy
of Plan Sheet 14, of the final plans for Project 8.1610402, identified as FEB 22 1994
Addendum 11 to the minutes on file in my office of the 4 day of February,
19 94. Board of the is attached hereto. WHEREOF, I have hereunto set
my hand this the 14 day of February, 19 94.

L. E. SPEAS
REGISTER OF DEEDS
FORSYTH CO. N.C.
#520 Kachydonian

529

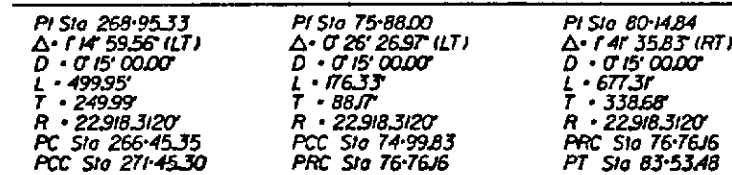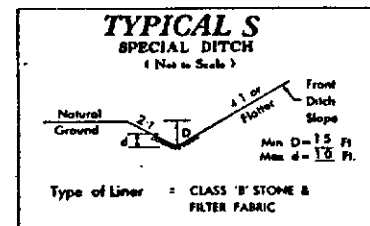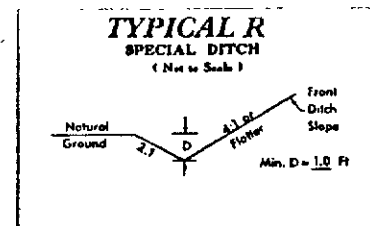

NOTE: SEE PLAN SHEET 26
FOR EBL AND WBL PROFILE

“STATE OF NORTH CAROLINA - COUNTY OF WAKE”

"STATE OF NORTH CAROLINA - COUNTY OF WAKE"
I, Caroline W. King et al., do hereby certify that this is a true and correct copy of Plan Sheet 15 of the final plans for Project 8, 16, 10, 402, identified as All Caroline W. King et al. Addendum 11 to the minutes on file in the office of the day of February 19 94, Board of Trans. & Union meeting. IN TESTIMONY WHEREOF, I have hereunto SEAS my hand this 14 day of February, 19 94.

DEPARTMENT OF TRANSPORTATION
Custodian of Minutes of Board
REGISTER OF DEEDS
FORSYTH CO. N.C.
\$500 Kathy Howell