
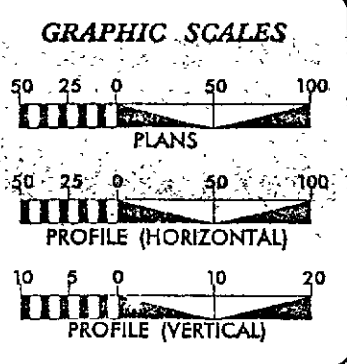
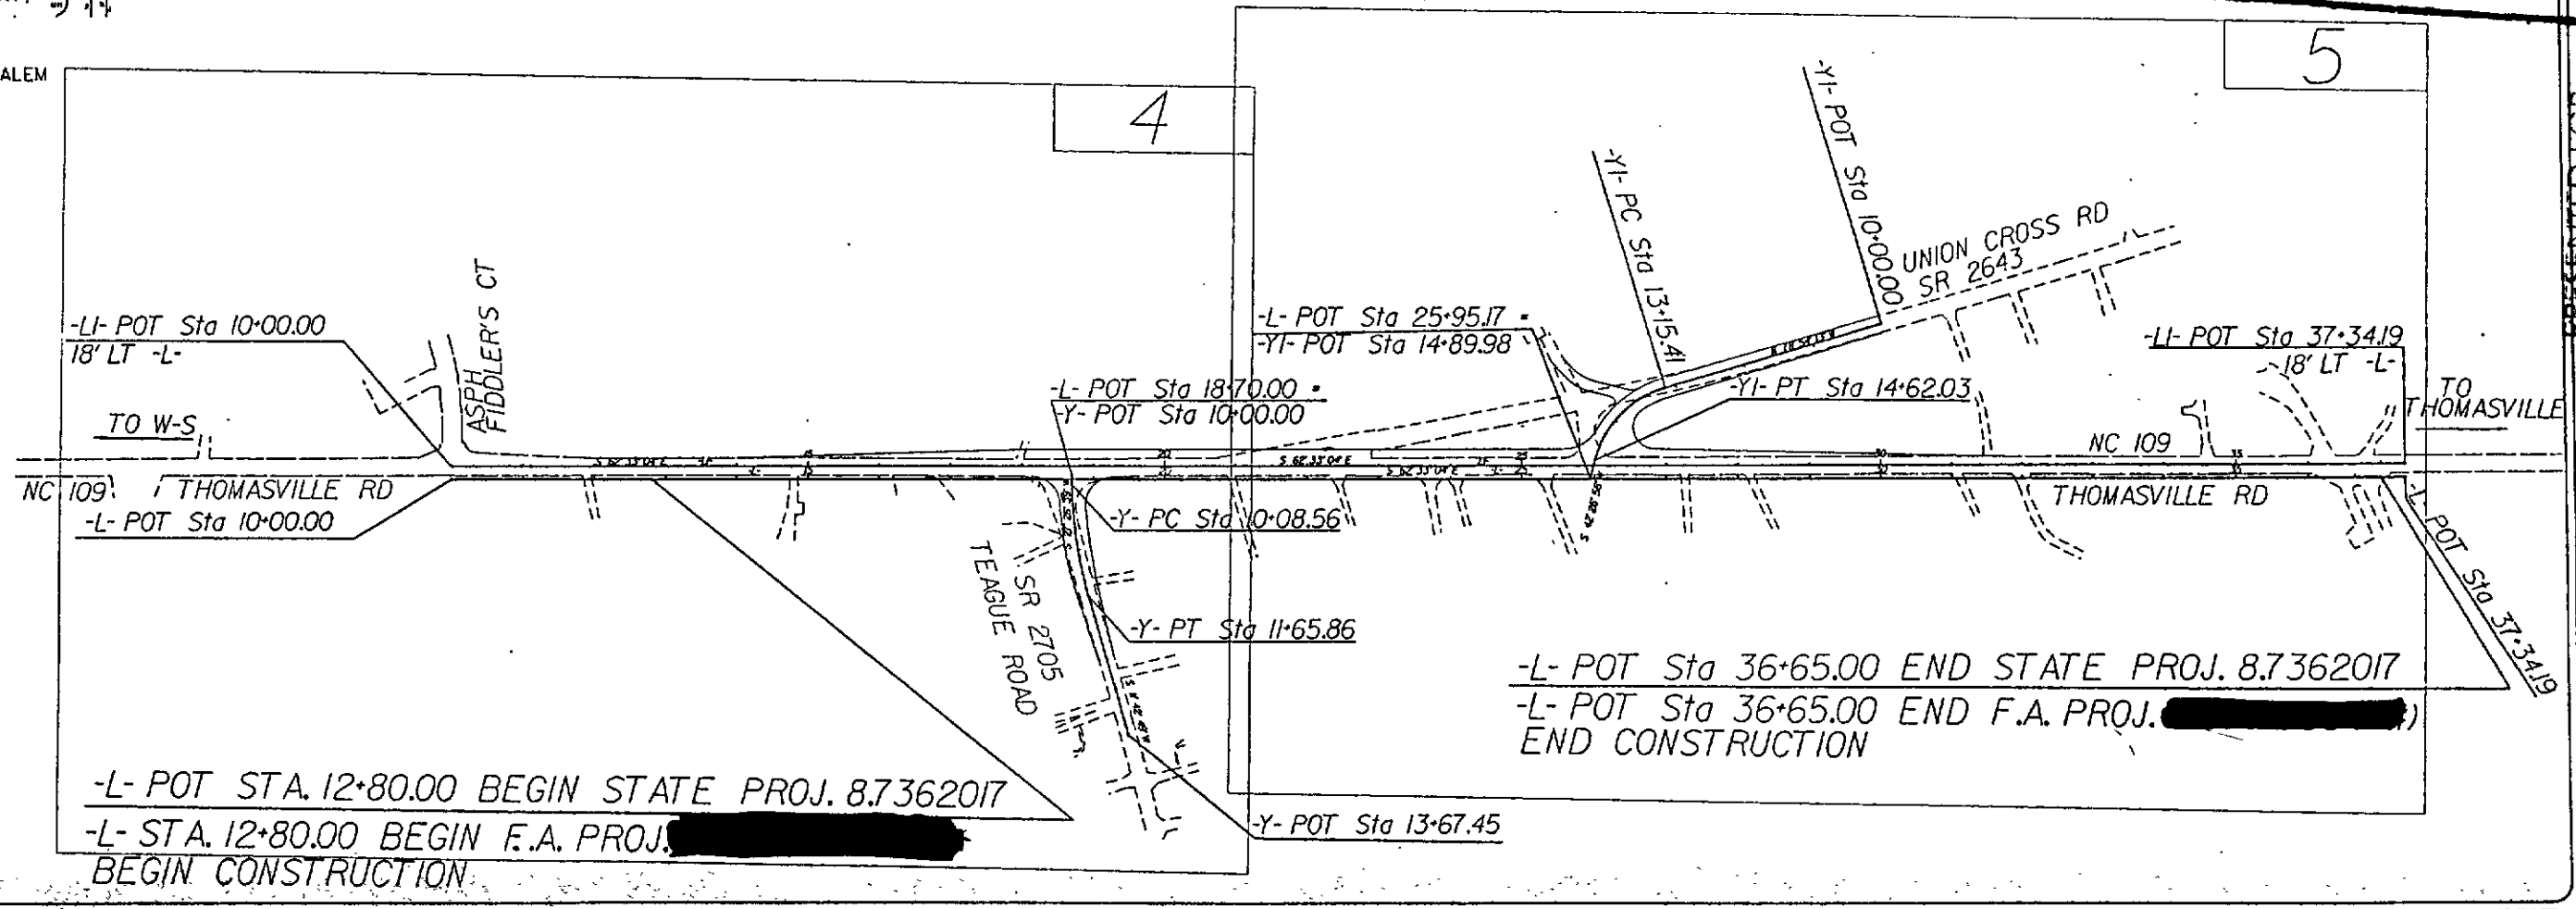


STATE OF NORTH CAROLINA
DIVISION OF HIGHWAYS
FORSYTH

LOCATION: INTERSECTION OF NC 109 WITH
SR 2705 (TEAGUE RD.) AND SR 2643 (UNION CROSS RD.)
SOUTH OF WINSTON-SALEM
TYPE OF WORK: GRADING, PAVING, DRAINAGE,
AND THERMOPLASTIC PAVEMENT MARKINGS

STATE	STATE PROJECT REFERENCE NO.	SHEET NO.	TOTAL SHEETS
N.C.	8.7362017	1	25
STATE PROJECT NO.	F.A. PROJECT NO.	DESCRIPTION	
8.7362017		R/W -	

PROJECT NO	ROAD NUMBER
8.7362017	NC 109
ADJUTANT ROAD	Fiddler's Ct. Union Cross Rd. Teague Rd., SR 2705, SR 2643

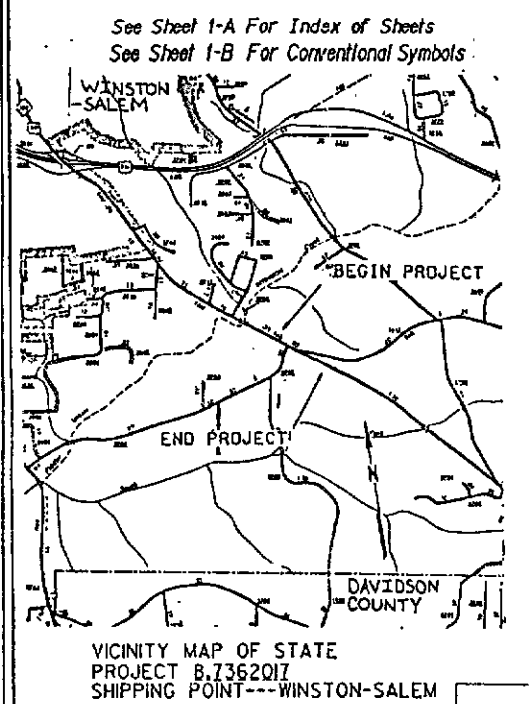

DESIGN DATA

ADT 1993 =	9000
ADT 2013 =	14500
DHV =	10%
D =	60%
T =	3 %
V =	50 MPH

PROJECT LENGTH

LENGTH- ROADWAY F.A. PROJECT	[REDACTED] = 0.452 MILES
TOTAL LENGTH STATE PROJECT 8.7362017	= 0.452 MILES

Prepared in the Office of:
DIVISION OF HIGHWAYS
NINTH DIVISION DESIGN-CONSTRUCT
OFFICE
WINSTON-SALEM, N.C.

1990 STANDARDS SPECIFICATION

RIGHT OF WAY DATE:
APRIL 13, 1994

LETTING DATE:
JUNE 20, 1995

MICHAEL T. PATTON, P.E.
DIVISION CONSTRUCT ENGINEER

CONNIE K. MCGEE, P.E.
DESIGN-CONSTRUCT ENGINEER

HYDRAULICS ENGINEER

Signature: [Signature]
DATE: 2/14/95

DIVISION DESIGN

Signature: [Signature]
DATE: 4-19-95

DIVISION OF HIGHWAYS
STATE OF NORTH CAROLINA

TRANSP. ENGINEER SUPERVISOR I

DEPARTMENT OF TRANSPORTATION
FEDERAL HIGHWAY ADMINISTRATION

APPROVED FOR
DIVISION ADMINISTRATOR


DATE

"STATE OF NORTH CAROLINA - COUNTY OF WAKE"
I, [Signature], do hereby certify that this is a true
and correct copy of the final plans for Project 8.7362017
of the minutes on file in my office of the 17 day of July
1995, Board of Transportation meeting. IN TESTIMONY WHEREOF, I have hereunto
my hand this 17 day of July 1995.

DEPARTMENT OF TRANSPORTATION
Forsyth Co., N.C.


W-2814

PROJECT: 8.7362017

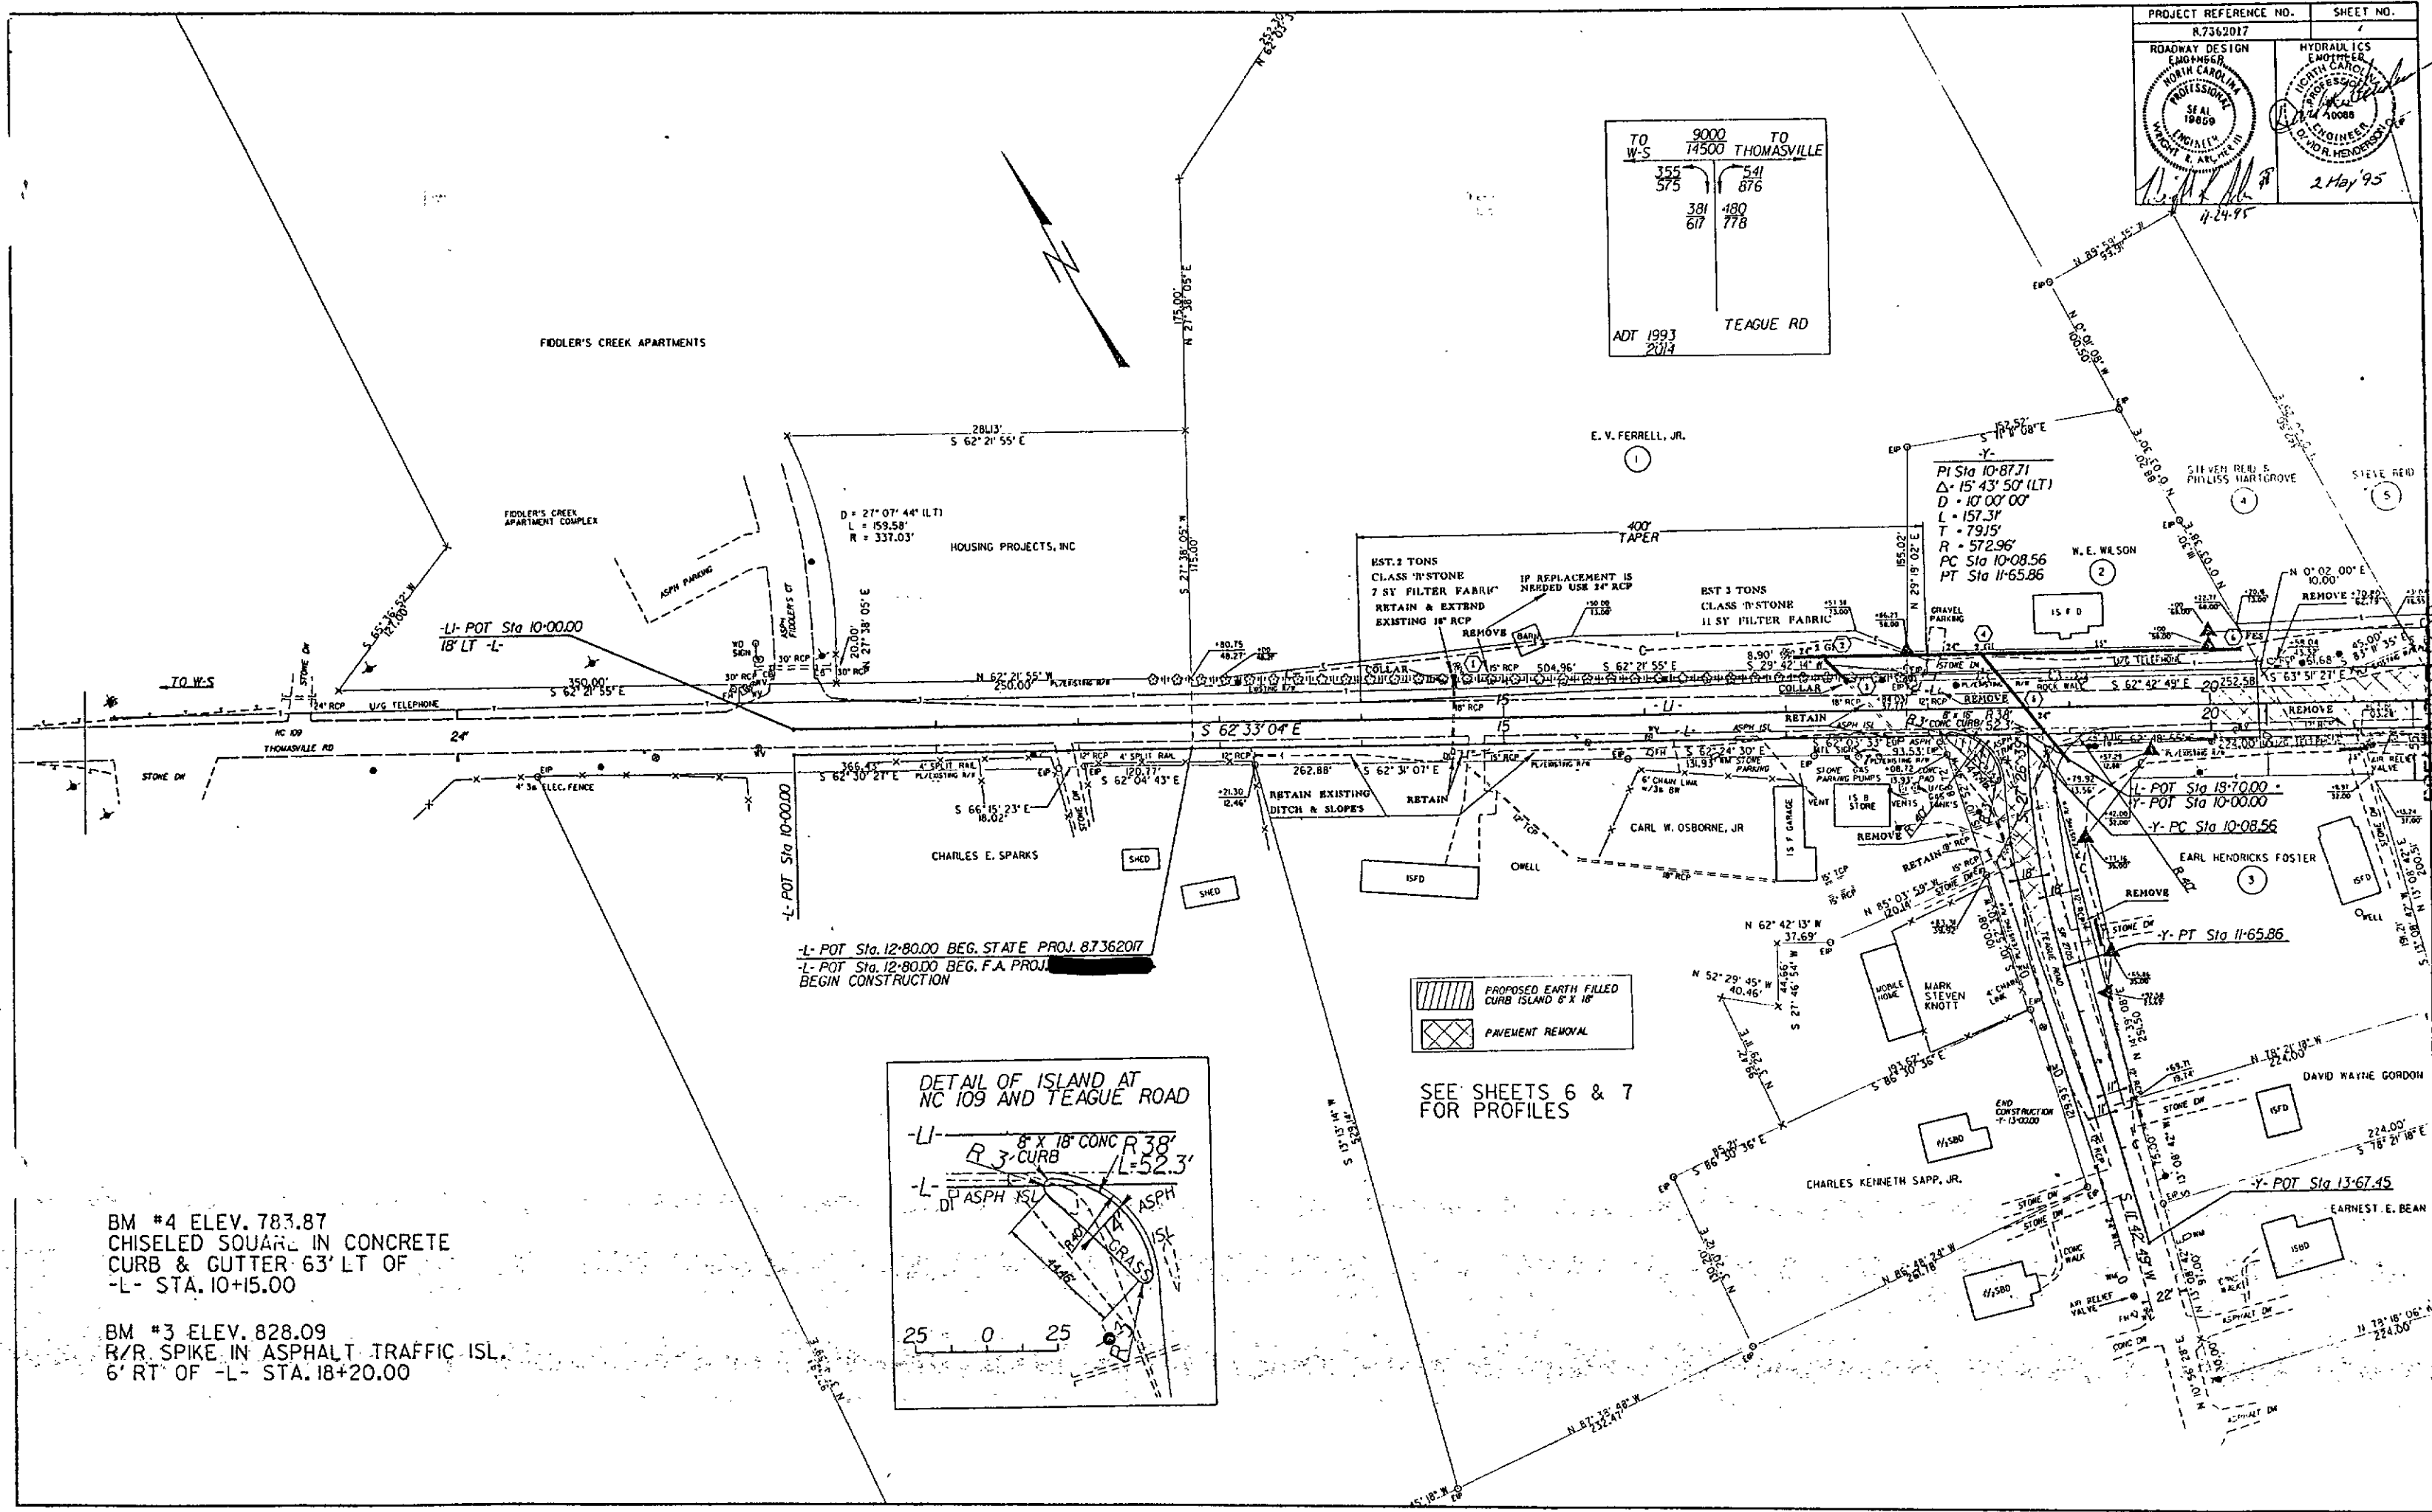

BM #4 ELEV. 783.87
CHISELED SQUARE IN CONCRETE
CURB & GUTTER 63' LT OF
-L- STA. 10+15.00

BM #3 ELEV. 828.09
R/R SPIKE IN ASPHALT TRAFFIC ISL.
6' RT OF -L- STA. 18+20.00

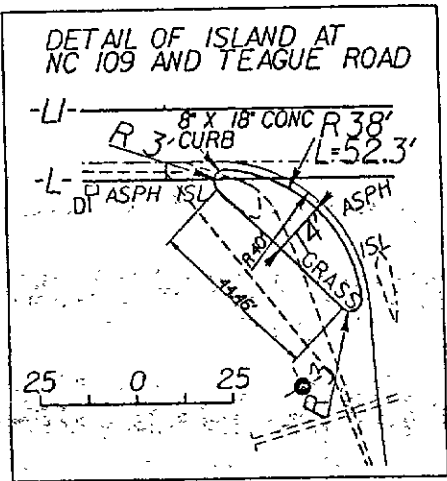

SEE SHEETS 6 & 7
FOR PROFILES

STATE OF NORTH CAROLINA - COUNTY OF WAKE, do hereby certify that this is a true and correct copy of the final plans for Project 8.7362017, as amended, and that the same have been filed in my office of the Register of Deeds, Forsyth Co. NC, on the 17 day of July, 1995.

John Hollenar
Register of Deeds
Forsyth Co. NC

DEPARTMENT OF TRANSPORTATION
Custodian of Minutes of Board of Transportation
Stanley May 11
2 May '95


1995 6 to the minutes on file in my office of the 7 day of July 1995

PRESENTED FOR
REGISTRATION
AND RECORDED

95 AUG 15 A1 30

John Holleman
Register of Deeds
Forsyth Co. N.C.
15.00pl
D. R. Hall

PROJECT REFERENCE NO. B-2555C	SHEET NO. 5
ROADWAY DESIGN NO. 1000 PROFESSIONAL SEAL 18903 GREGORY E. BROWN 2-4-95	HYDRAULICS NO. 1000 PROFESSIONAL SEAL 10600 RANDALL C. HAY 2-4-95

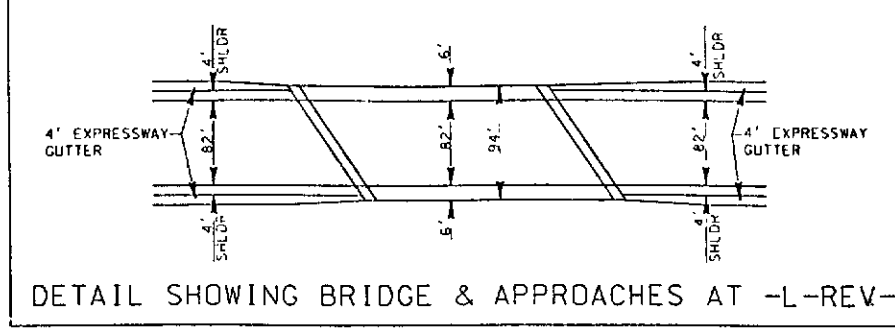


PI Sta 10+87.40
 $\Delta = 31^{\circ}06'30.00''$ (LT)
 $D = 13^{\circ}08'00.00''$
 $L = 238.2949'$
 $T = 122.6760'$
 $R = 440.7368'$

PI S. 28
 $\Delta = 2^{\circ}19'25''$ (LT)
 $D = 13^{\circ}08'00.00''$
 $L = 169.1$
 $T = 85.5588'$
 $R = 440.7368'$
PC Sta 9+64.72
PT Sta 11+33.74

*NOTE: WORK OUTSIDE CONSTRUCTION LIMITS ON
-YI-REV- WILL BE DONE BY THE CITY OF
WINSTON SALEM.
----- WORK TO BE DONE BY CITY OF WINSTON
SALEM IS SHOWN WITH DASHED LINES.

NOTE: REMOVE & STOCKPILE GUARDRAIL
LOCATED ON BOTH SIDES OF EXIST.
BRIDGE

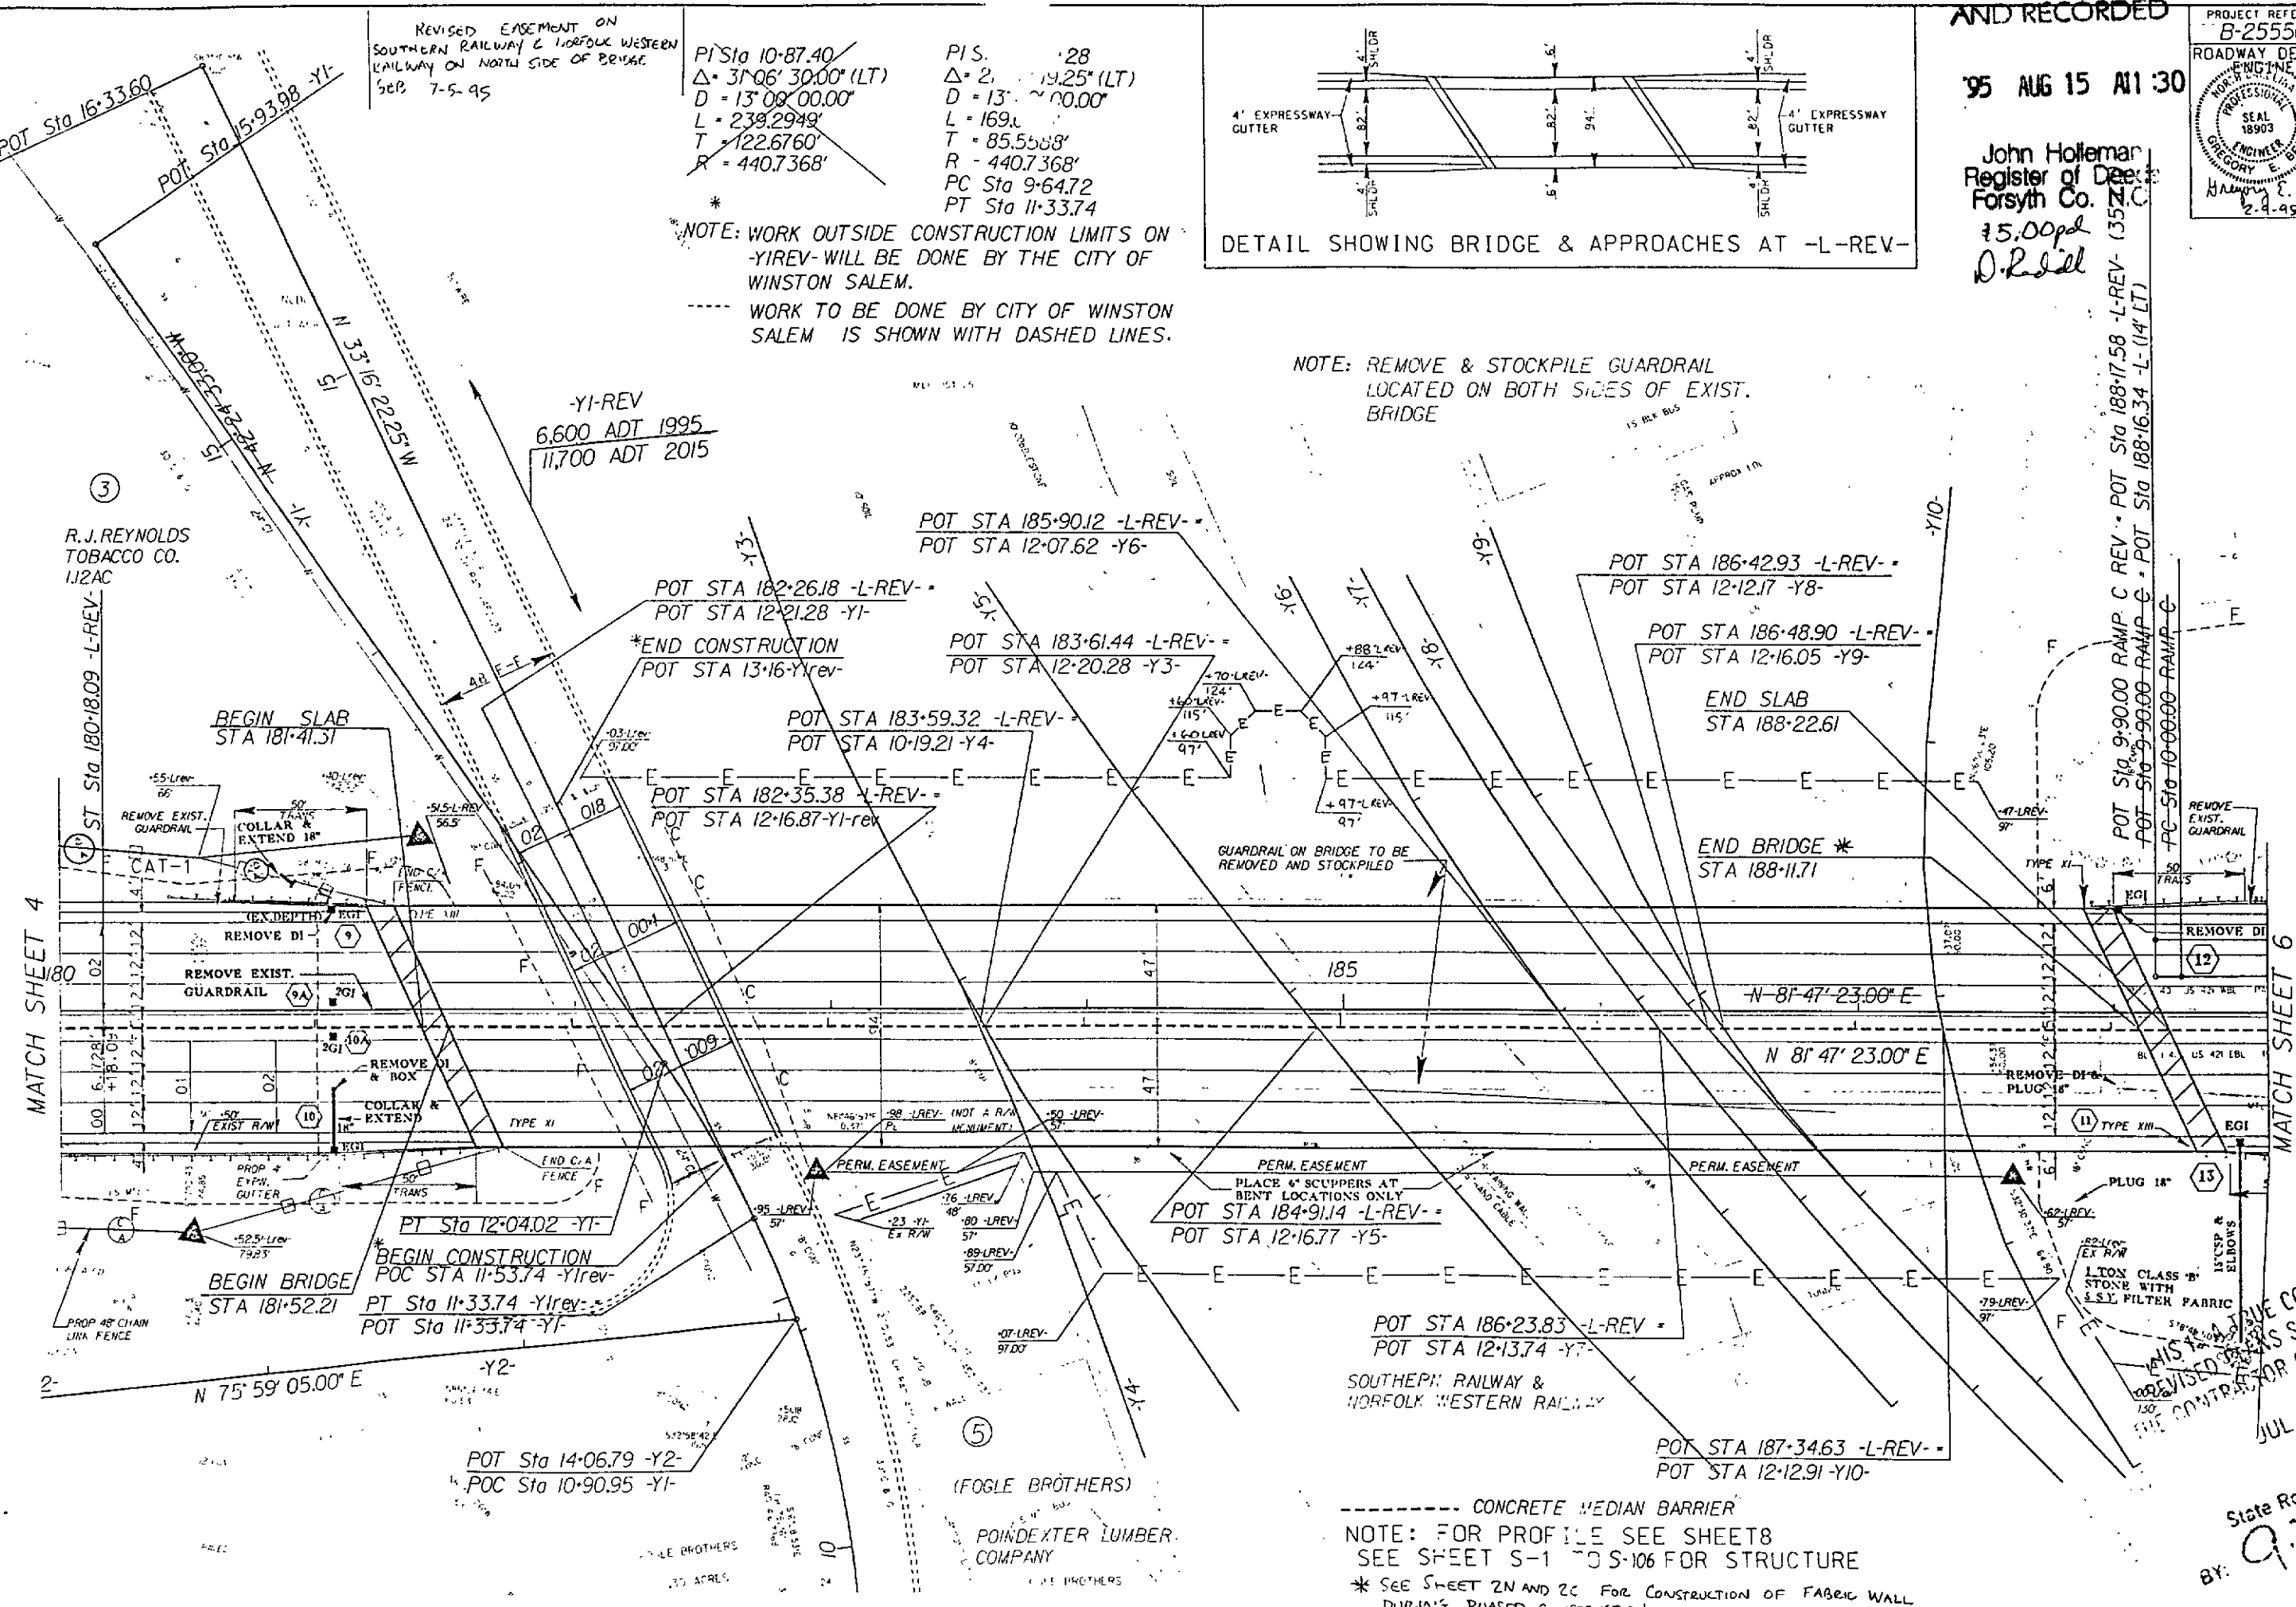

THIS IS A TRUE COPY OF THE
REVISED PLAN SHEET 5-1 TO S-106 FOR STRUCTURE
SUBMITTED TO THE BOARD OF TRANSPORTATION
ON AUGUST 16, 1995, IN TESTIMONY
WHEREOF, I have hereunto set my hand this 14 day of August 1995

G. T. Shearin
State Roadway Design Engineer

"STATE OF NORTH CAROLINA - COUNTY OF WAKE"
I, Pauline W. Wain, do hereby certify that this is a true and correct copy
of the final plans for Project 8-16-23-104, said DEPARTMENT OF TRANSPORTATION
revised plan sheet having been approved and adopted by the Board of Transportation and
the minutes of the 4 day of August 1995, Board of Transportation meeting, IN TESTIMONY
WHEREOF, I have hereunto set my hand this 14 day of August 1995

Pauline W. Wain
Secretary of Board of Transportation