


SEPTEMBER 19, 2000,
RIGHT OF WAY REVISION:
THESE REVISIONS BRIEFLY CONSIST OF DISPOSING OF 0.046 ACRE AREA OF
SURPLUS RIGHT OF WAY AT THE NORTHEAST CORNER OF BUSINESS I-40 AND CHURCH
STREET TO CITY OF WINSTON-SALEM.

PROJECT NO. 8 1620904
FORSYTH COUNTY

Sheet 5

BK 1 P 649-P 649

[Handwritten signature]

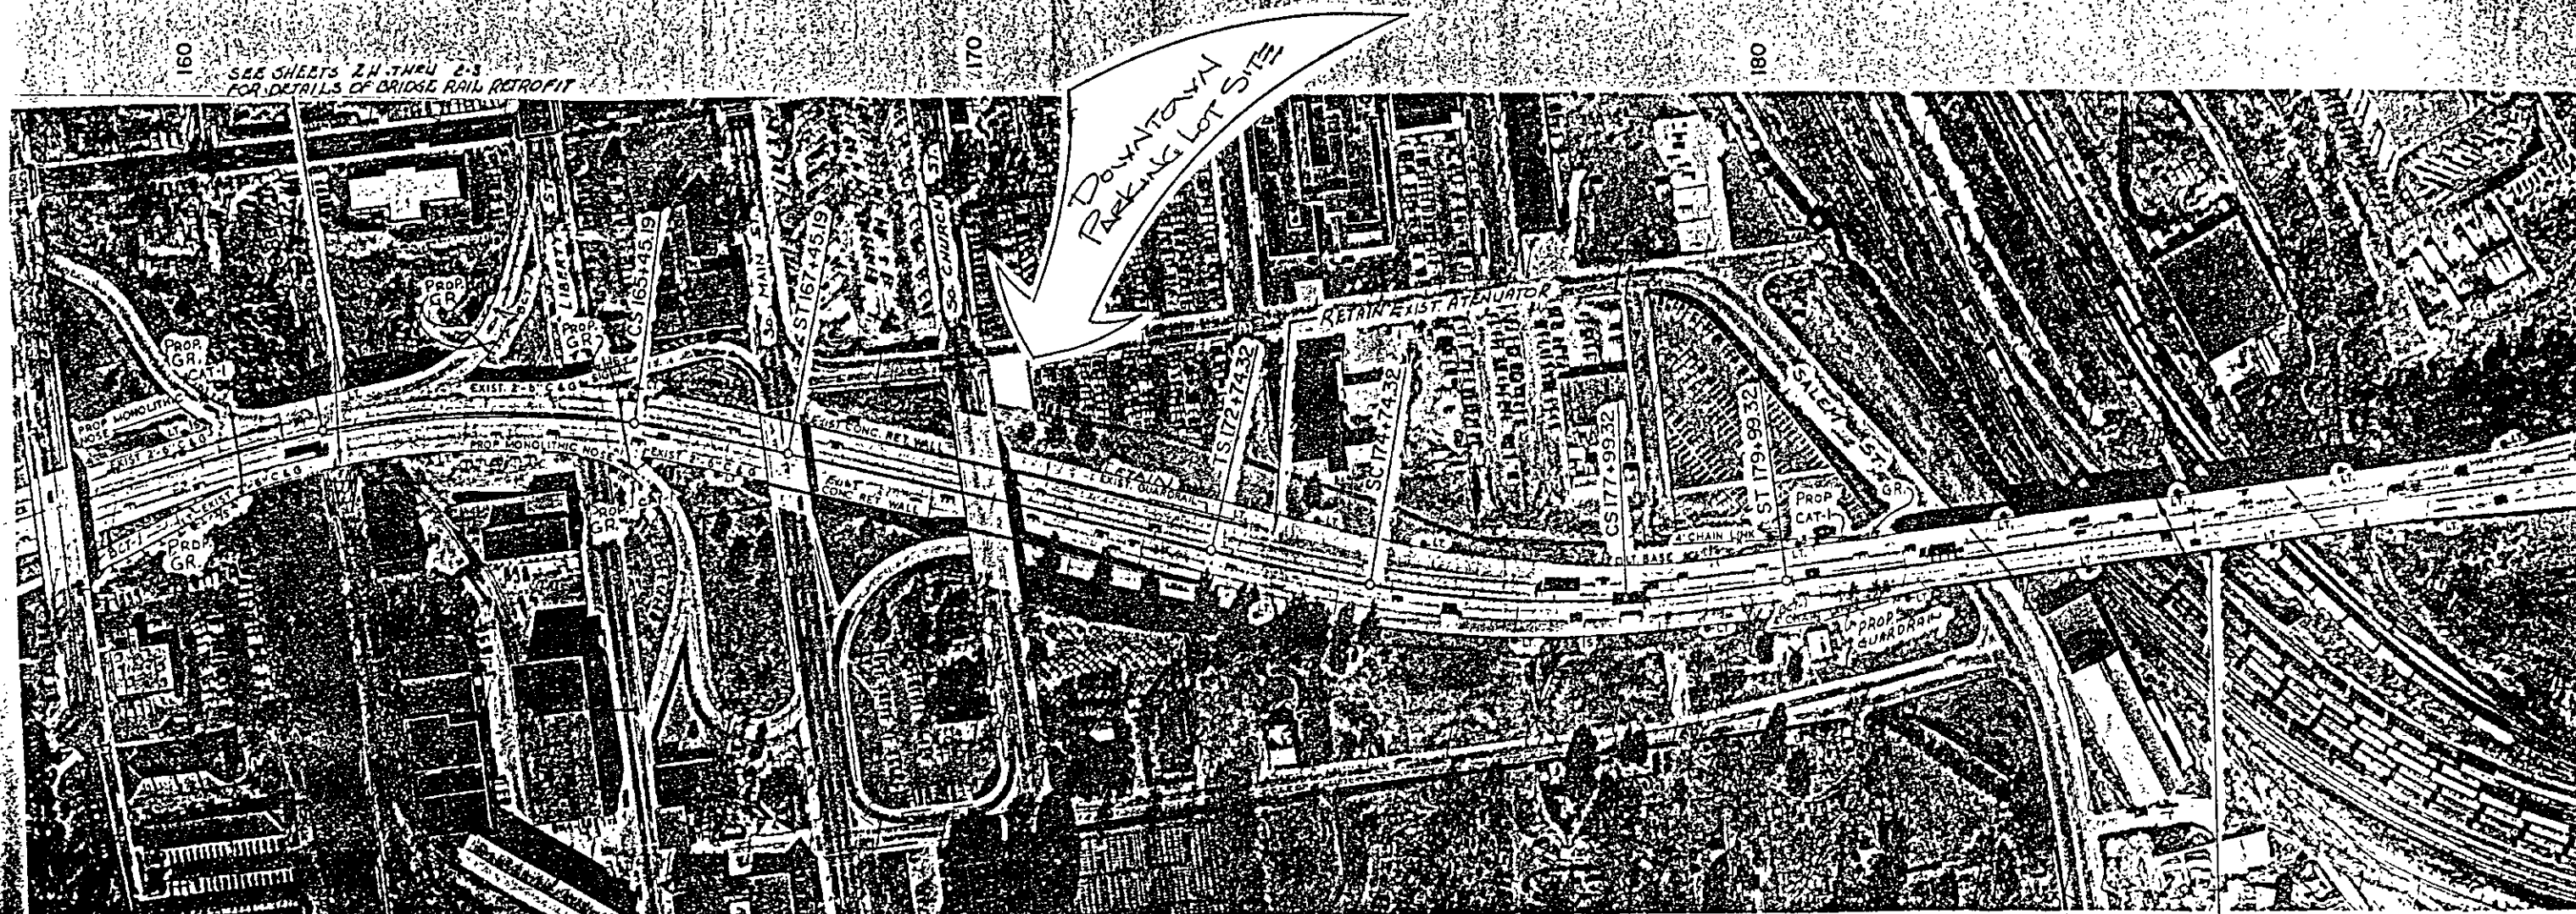

SEE SHEETS 24 THRU 28
FOR DETAILS OF BRIDGE RAIL RETROFIT

SCALE 1"=200'

"STATE OF NORTH CAROLINA - COUNTY OF WAKE"

As Secretary of the Board of Transportation, I do hereby certify that this is a true and correct copy of
revised plan sheet 5 of the final plans for Project 8 1620904
said revised plan sheet having been approved and adopted by the Board of Transportation and identified as
Addendum 17 to the minutes of the 3 day of November, 2000 Board of Transportation
meeting on file in my office. IN TESTIMONY WHEREOF, I have hereunto set my hand this 10
0 day of November, 2000

[Handwritten signature]
Secretary to Board of Transportation