



STATE OF NORTH CAROLINA • COUNTY OF WAKE

As Custodian of the minutes of the Board of Transportation I do hereby certify that this is a true and correct copy of the final plan for Project 9-8091857 U-2126 said revised plan sheet having been approved and adopted by the Board of Transportation and identified by Addendum 13 to the minutes of the 8 day of July 2004, Board of Transportation meeting on file in my office. IN TESTIMONY WHEREOF, I have hereunto set my hand and seal this 19 day of July 2004

Secretary to Board of Transportation

Professional Engineer Seal for Warren F. Wood, State of North Carolina, License No. 16800. Includes project details and revision notes.

Project Reference No. U-2926, R/W Sheet No. 5. Includes METRIC logo, scale bar (0-10), and project description: SEE SHEET 9 FOR -Y7A- & -Y7D- PROFILES FOR STRUCTURE SEE STRUCTURE PLAN SHEETS S1-S36 SEE SHEET 2-C FOR ROUNDABOUT DETAIL.

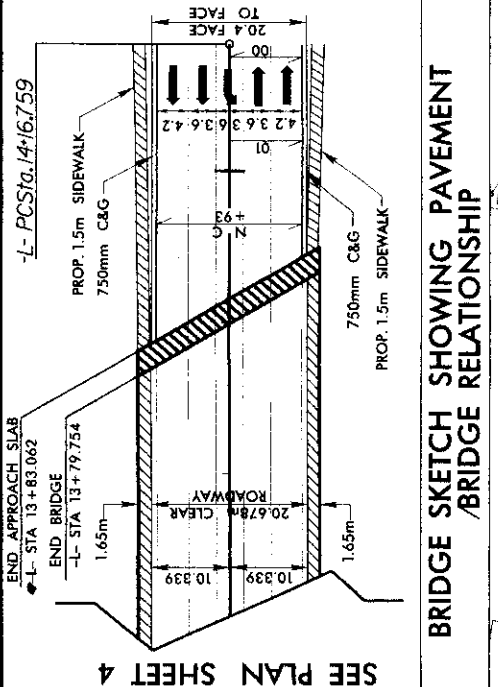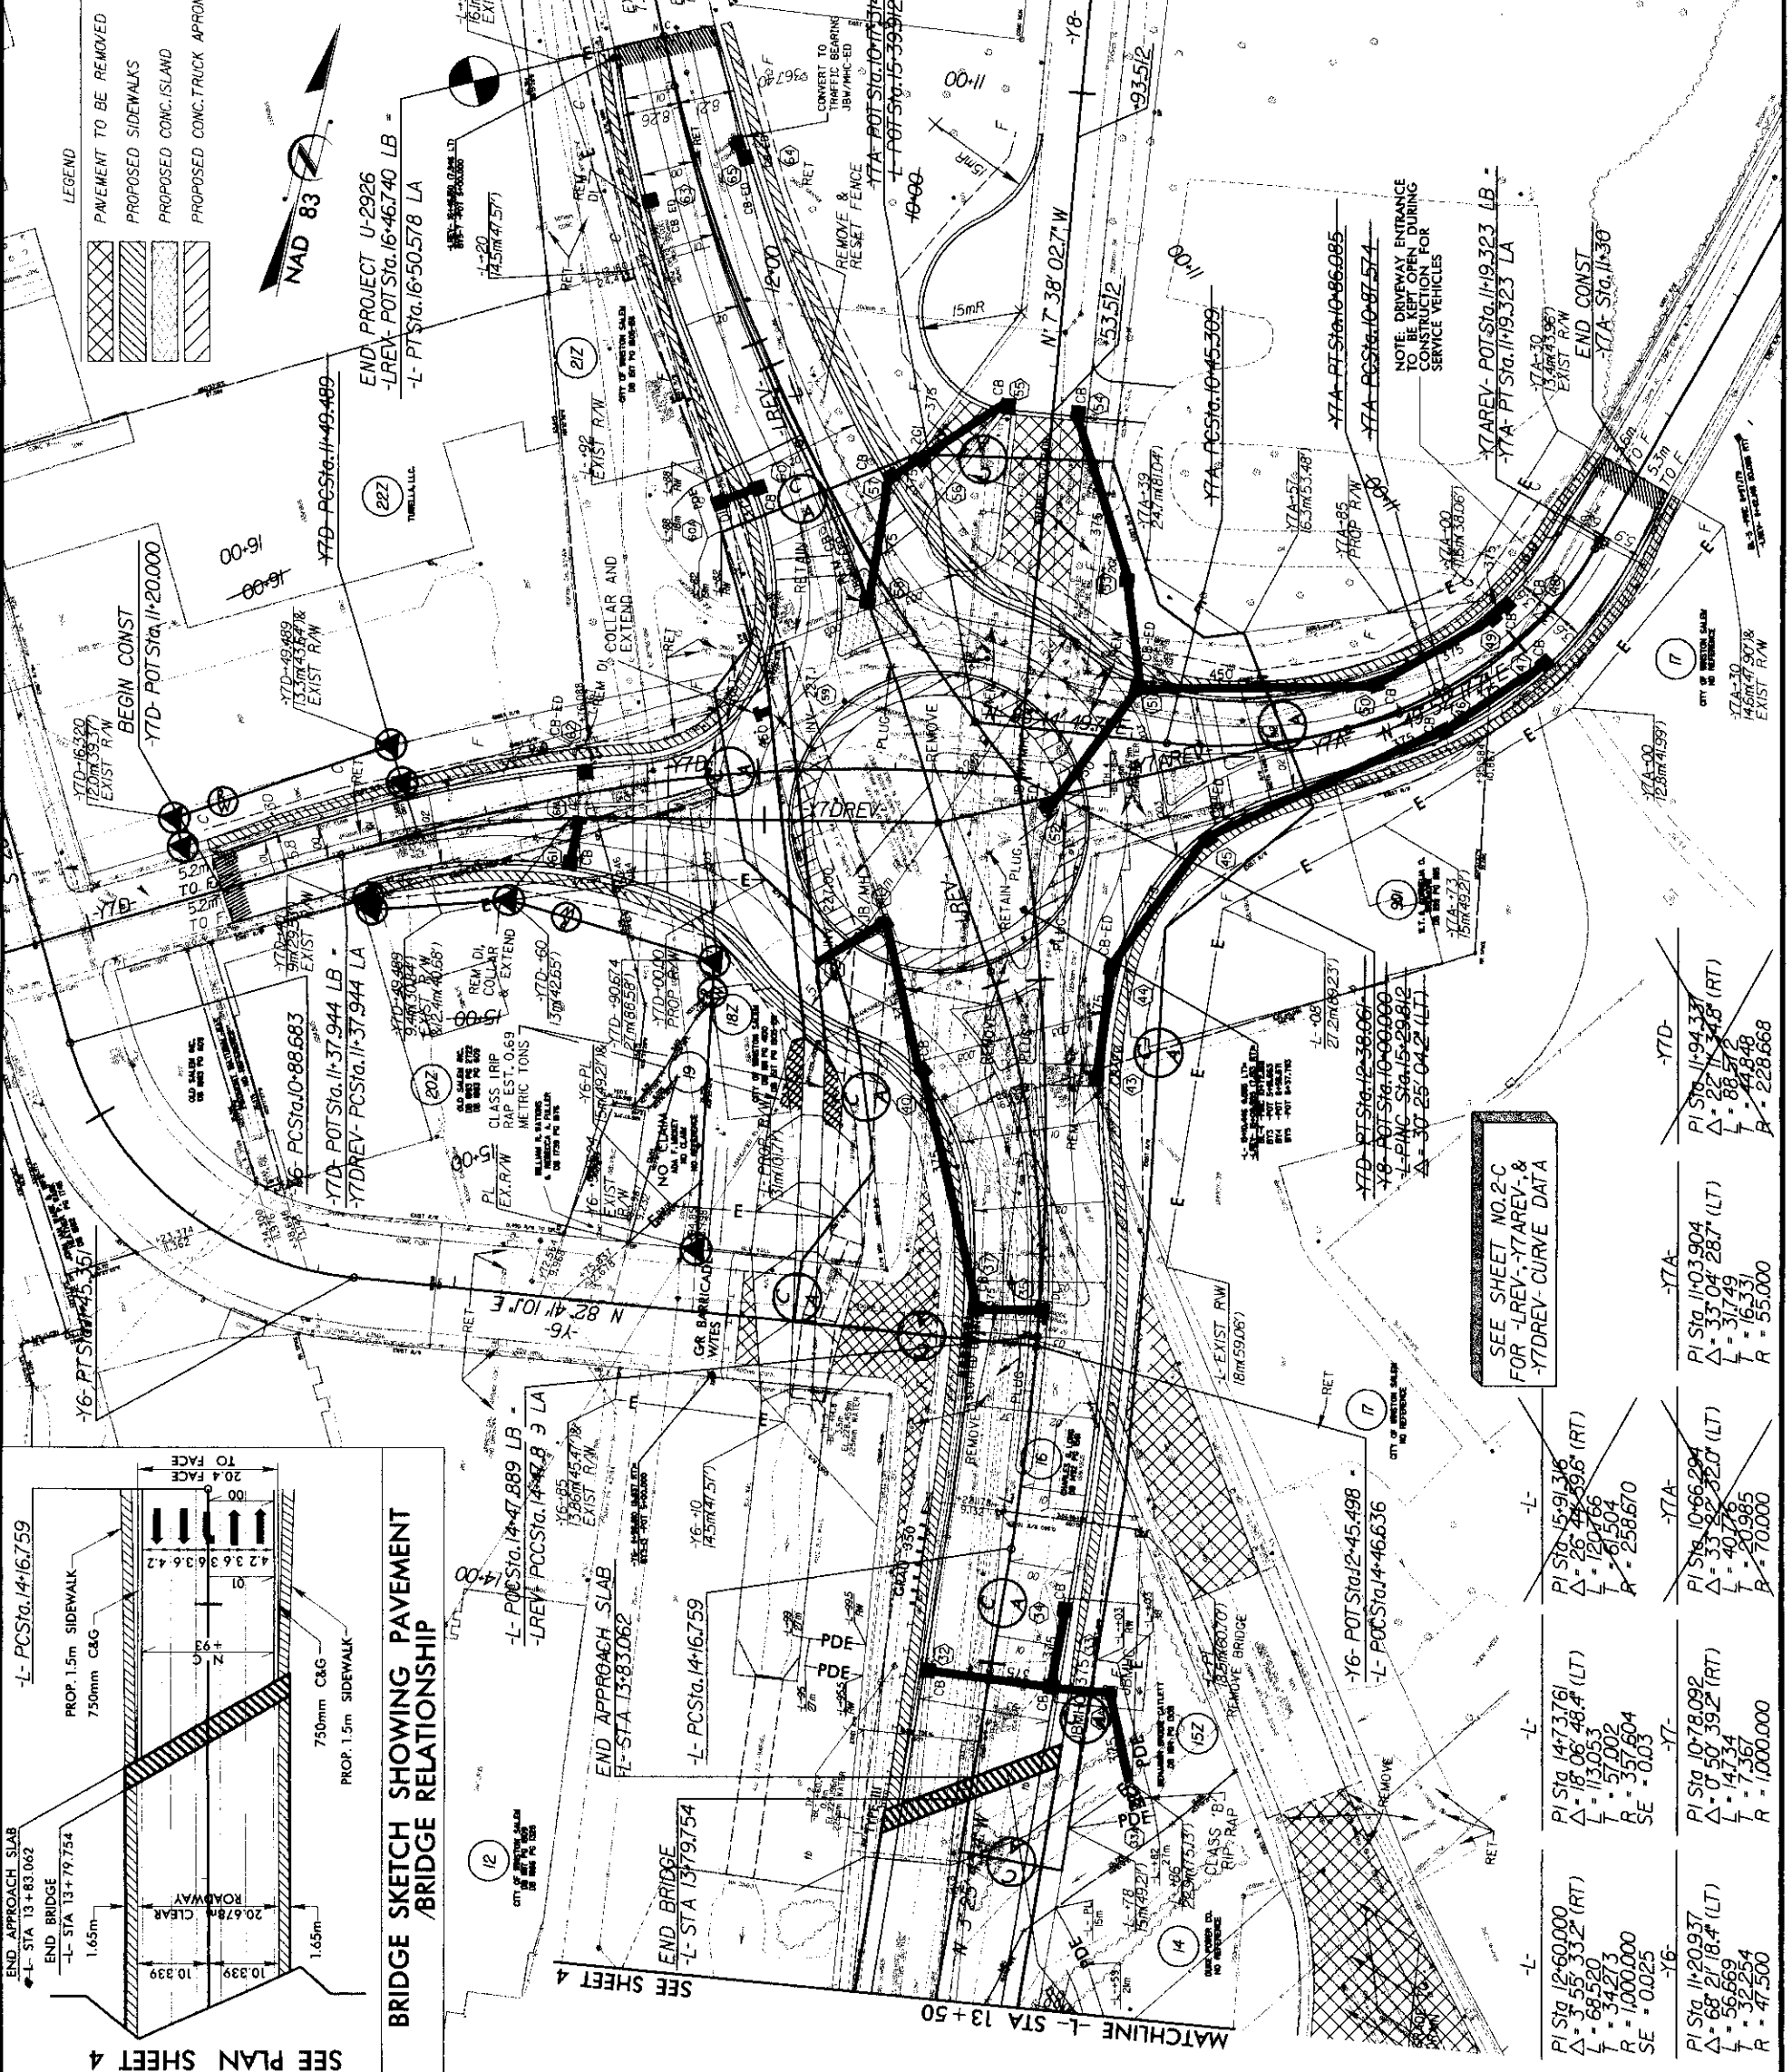

SEE SHEET NO. 2-C FOR -Y7A- & -Y7D- CURVE DATA

Table of curve data for various stationing points, including PI, PT, PC, and PCC values.

2004059144 0 FORSYTH CO, NC FEE \$21.00 PRESENTED & RECORDED: 08-23-2004 10:04 AM DICKIE C WOOD REGISTER OF DEEDS By: PATSY RUTH DAVIS DPTY BK: H 2 PG: 1-1