


10/8/84 - ADDED PERM DRAIN EASEMENT RT. STA. 11+80

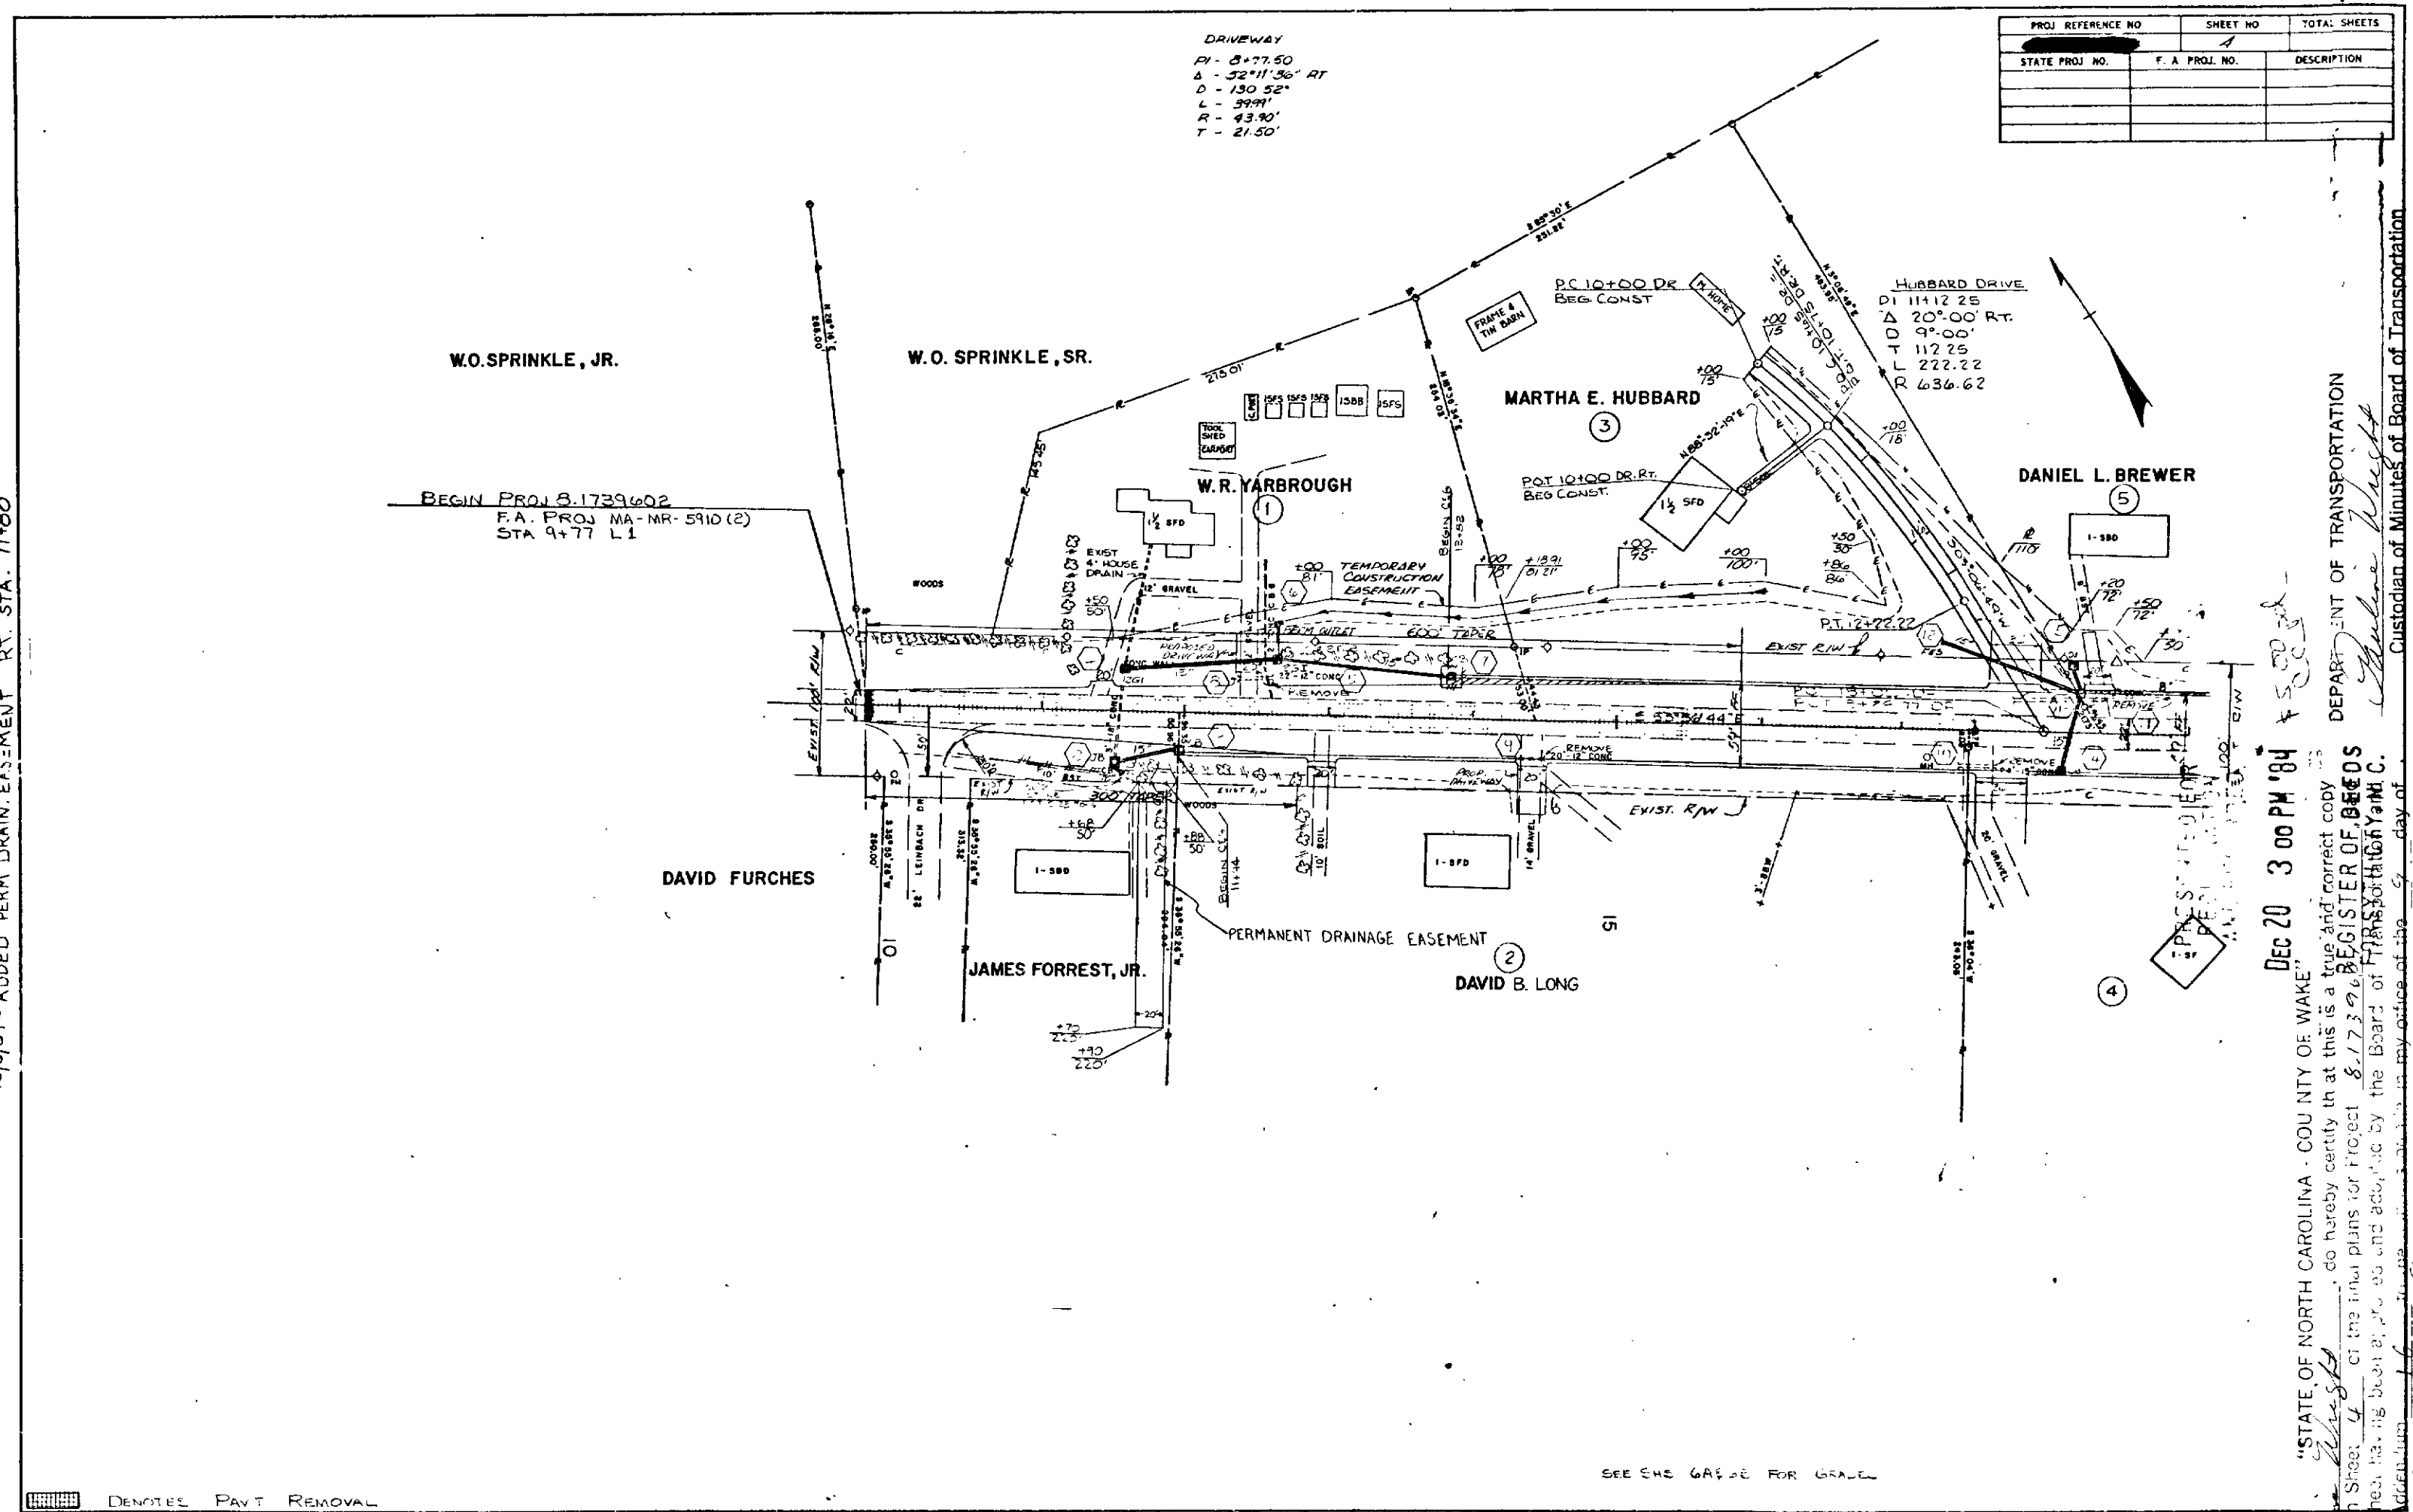


DEC 20 3 00 PM '84

"STATE OF NORTH CAROLINA - COUNTY OF WAKE"
I, Maline Wright, do hereby certify that this is a true and correct copy of revised Plan Sheet 4 of the final plans for Project 8.1739602 REGISTER OF RECORDS
revised plan sheet having been at 2:00 PM and accepted by the Board of FORSTHUGH AND C.
identified as ADDENDUM 16 to these plans as shown in my office of the 16 day of November 1984
WHEREOF, I have hereunto set my hand this 16 day of November 1984

DEPARTMENT OF TRANSPORTATION

Custodian of Minutes of Board of Transportation

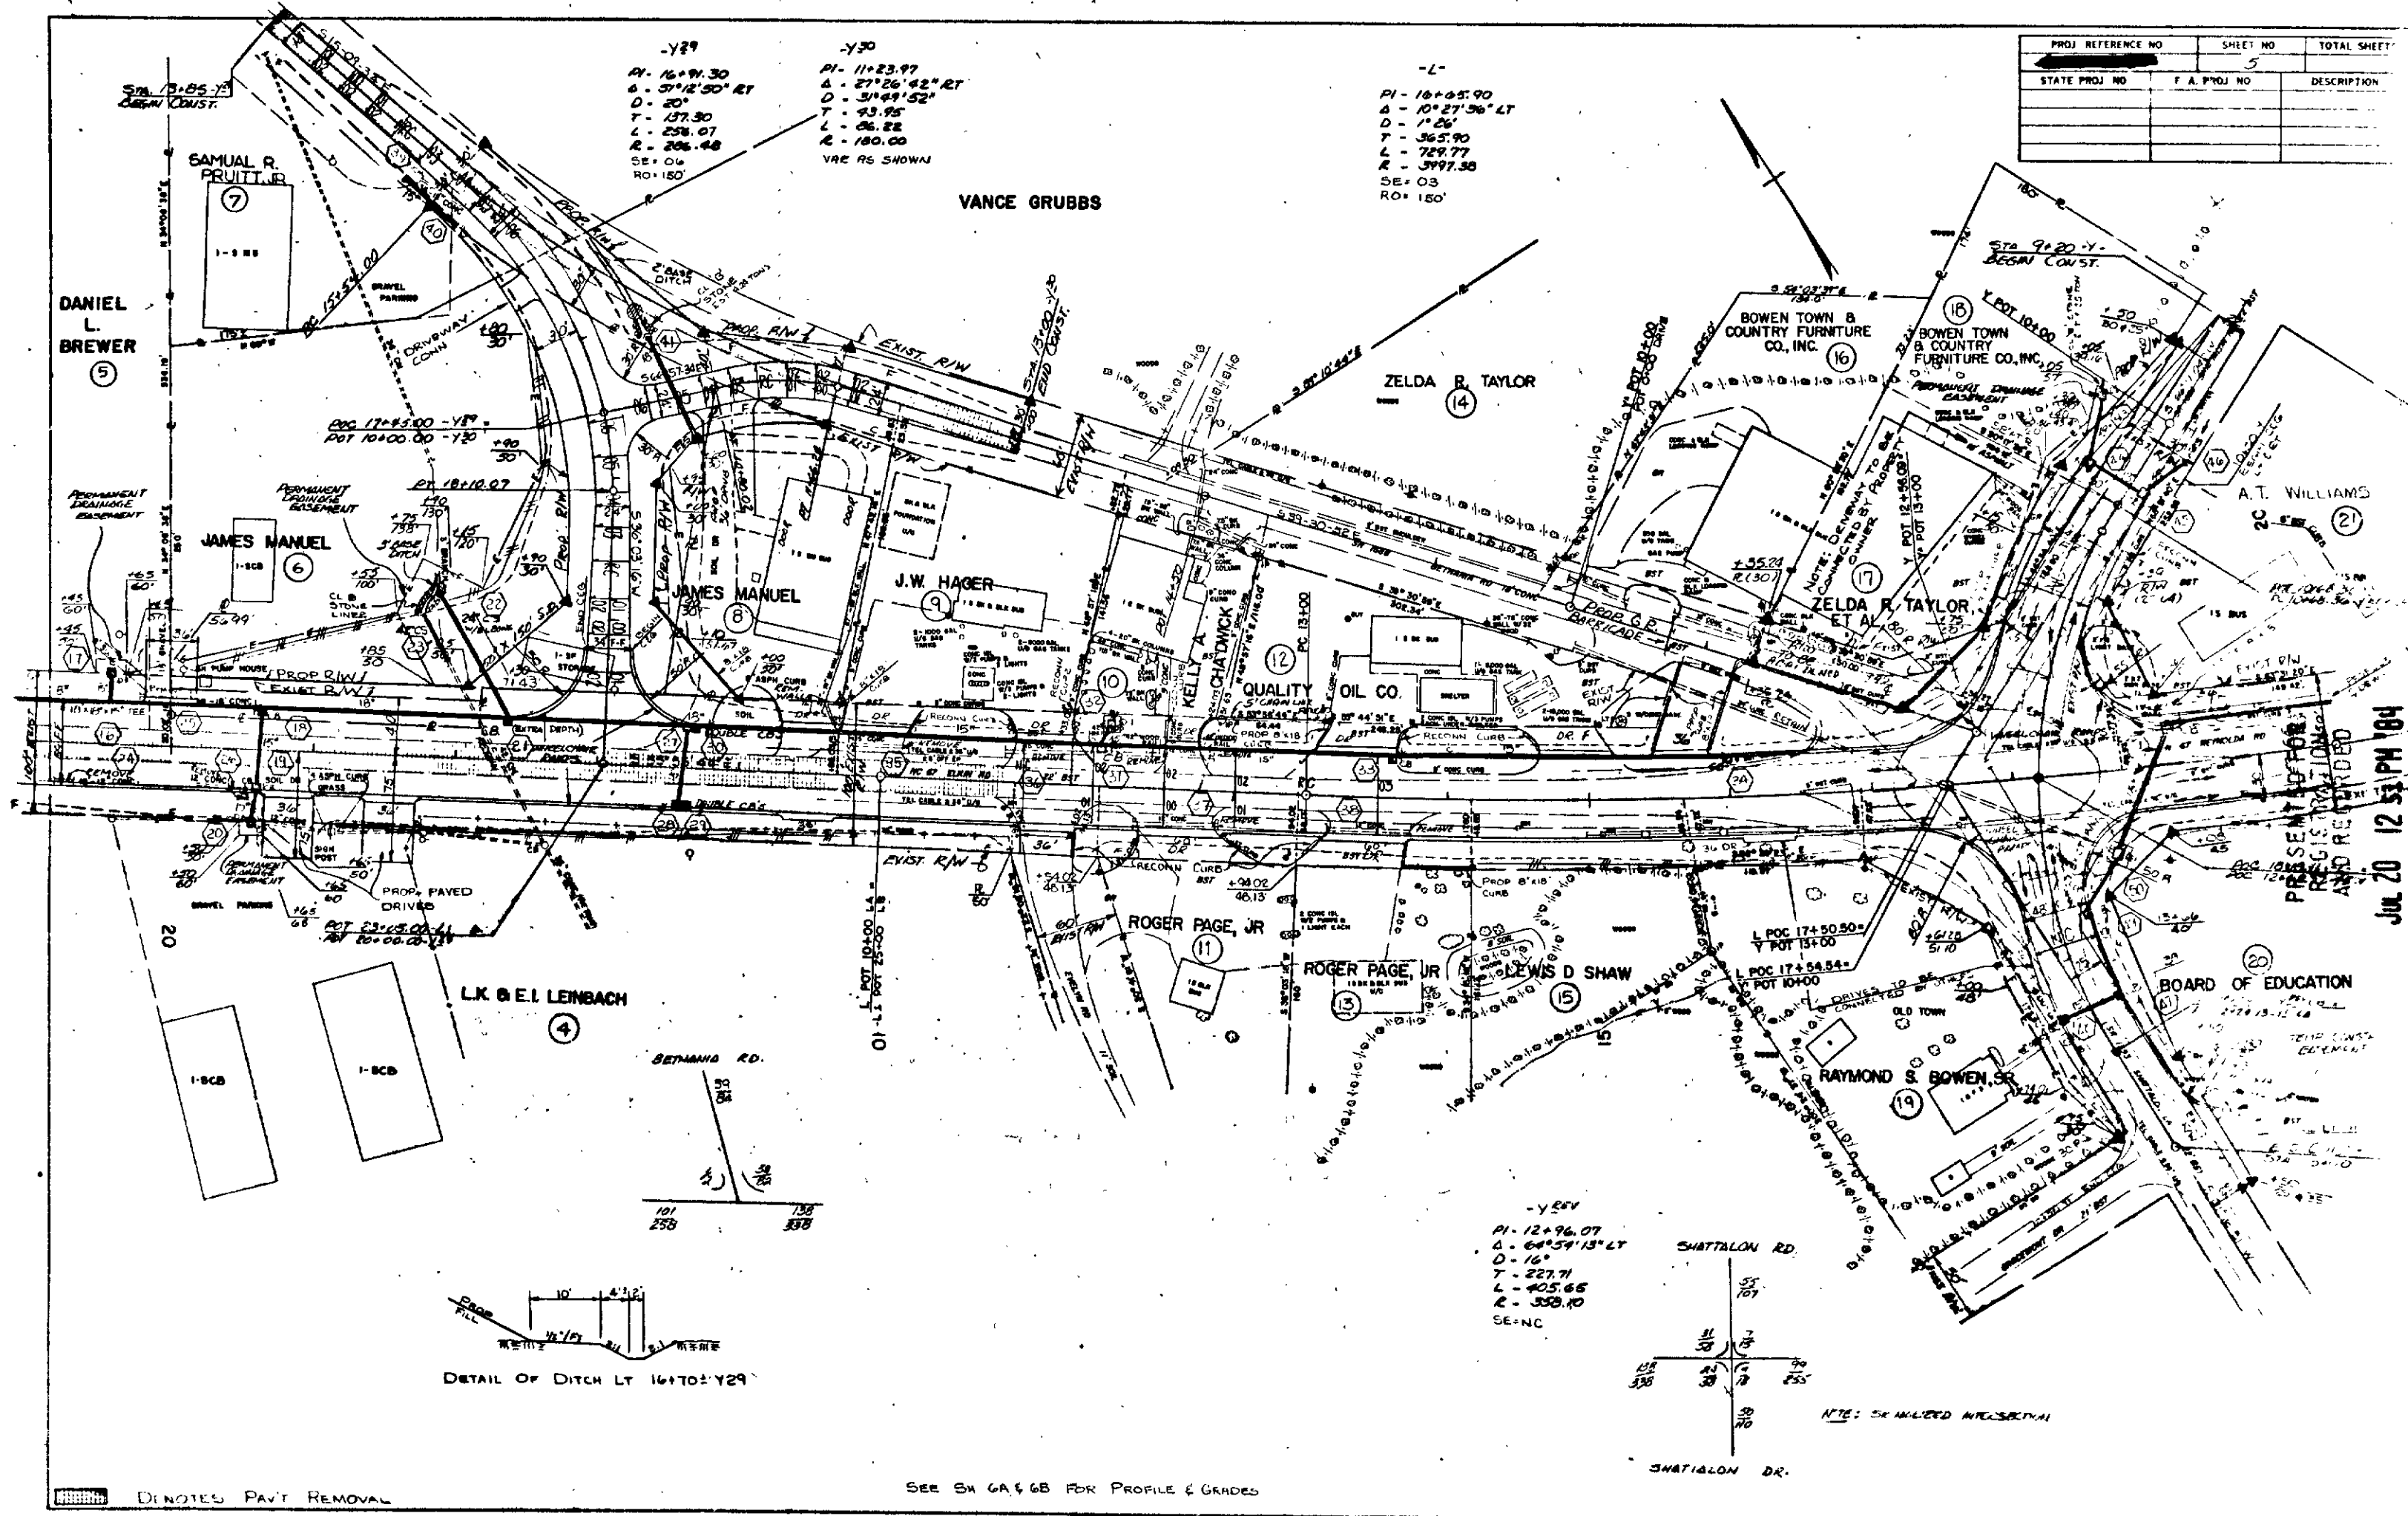

PROJ REFERENCE NO	SHEET NO	TOTAL SHEET
STATE PROJ NO	F.A. PROJ NO	DESCRIPTION


"STATE OF NORTH CAROLINA - COUNTY OF WAKE" EUNICE AYERS
of the final plans for Project 1984-1, do hereby certify that this is a true and correct copy of the original plans as filed in my office of the Board of Transportation, in testimony whereof, I have hereunto set my hand and the seal of the Board of Transportation, this 12th day of June, 1984.

DEPARTMENT OF TRANSPORTATION
Custodian of Minutes of Board of Transportation

BOOK 1 PAGE 230

1984-1

PROJ REFERENCE NO	SHEET NO	TOTAL SHEET
[REDACTED]	6	
STATE PROJ NO	F A PROJ NO	DESCRIPTION

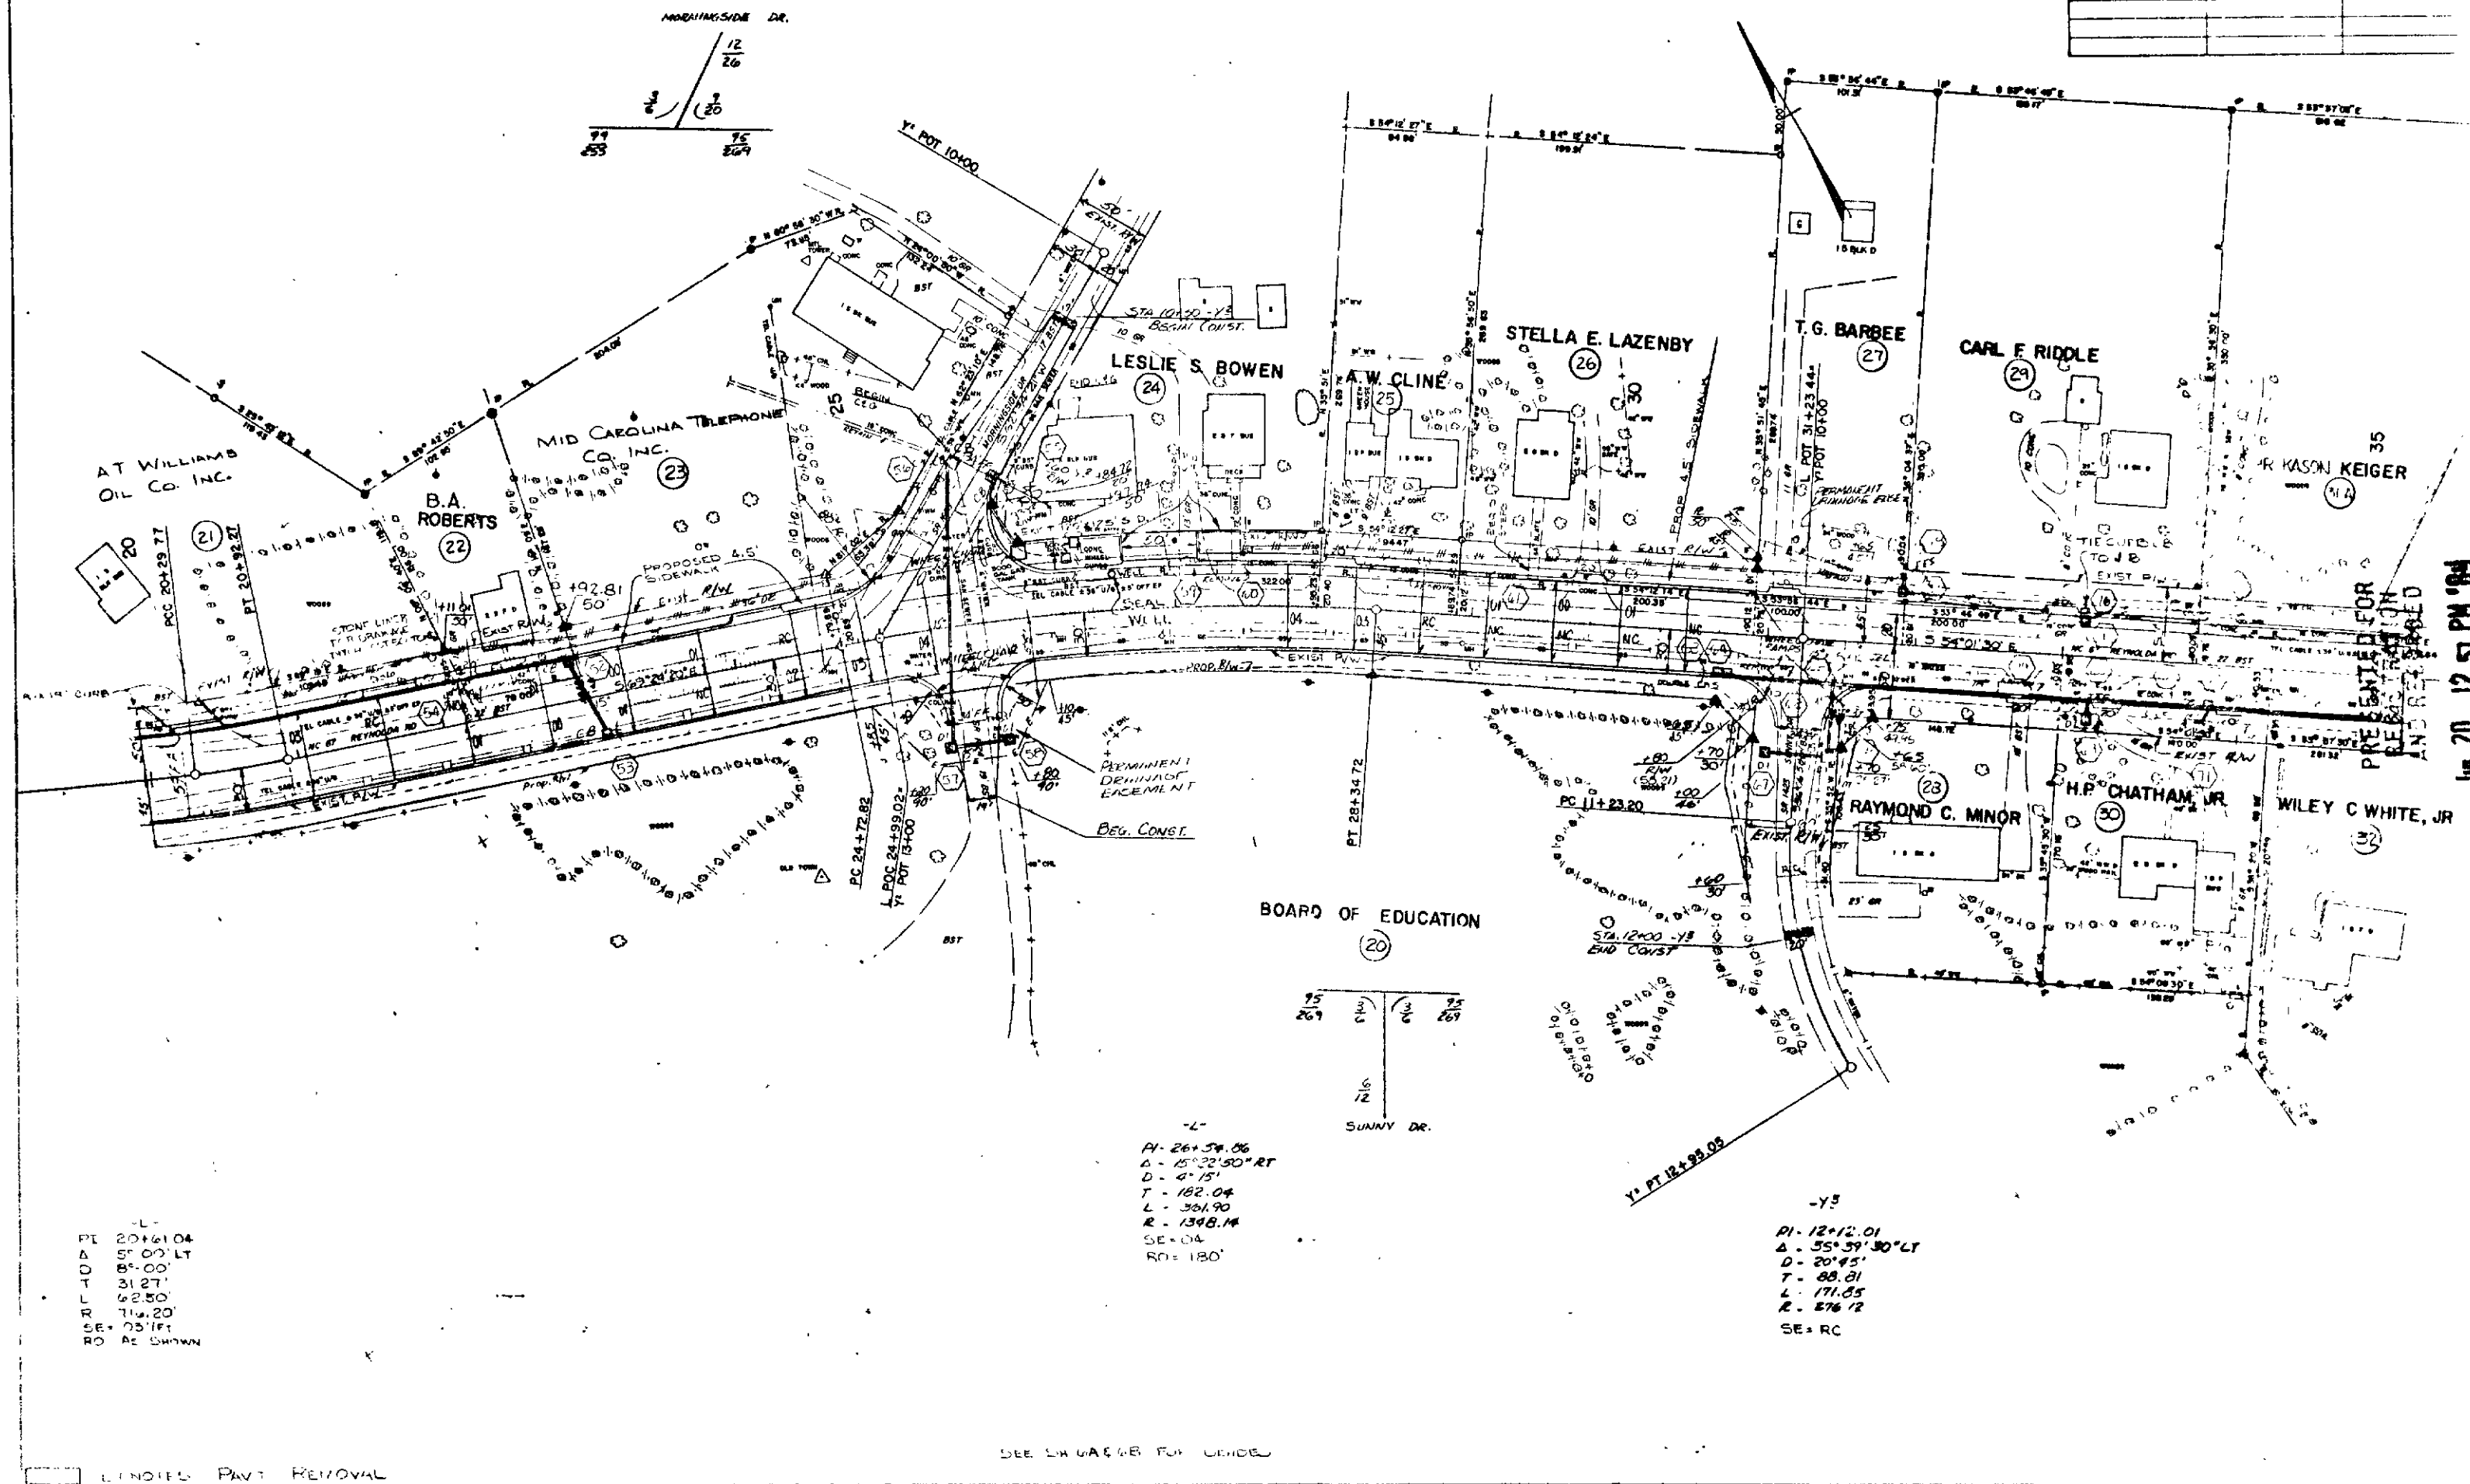


"STATE OF NORTH CAROLINA - COUNTY OF WAKE"

EUNICE AYERS

OFFICE OF THE
REGISTER OF DEEDS
NORTH CITY, N.C.
DEPT. OF TRANSPORTATION
7/11/44

Addendum 2 to the minutes on file in my office of the 8 day of JUNE
1984, Board of Transportation meeting, IN TESTIMONY WHEREOF, I have hereunto set
my hand this the 12 day of June, 1984.
BOOK

Arthur W. Wright
Custodian of Minutes of Board of Transportation

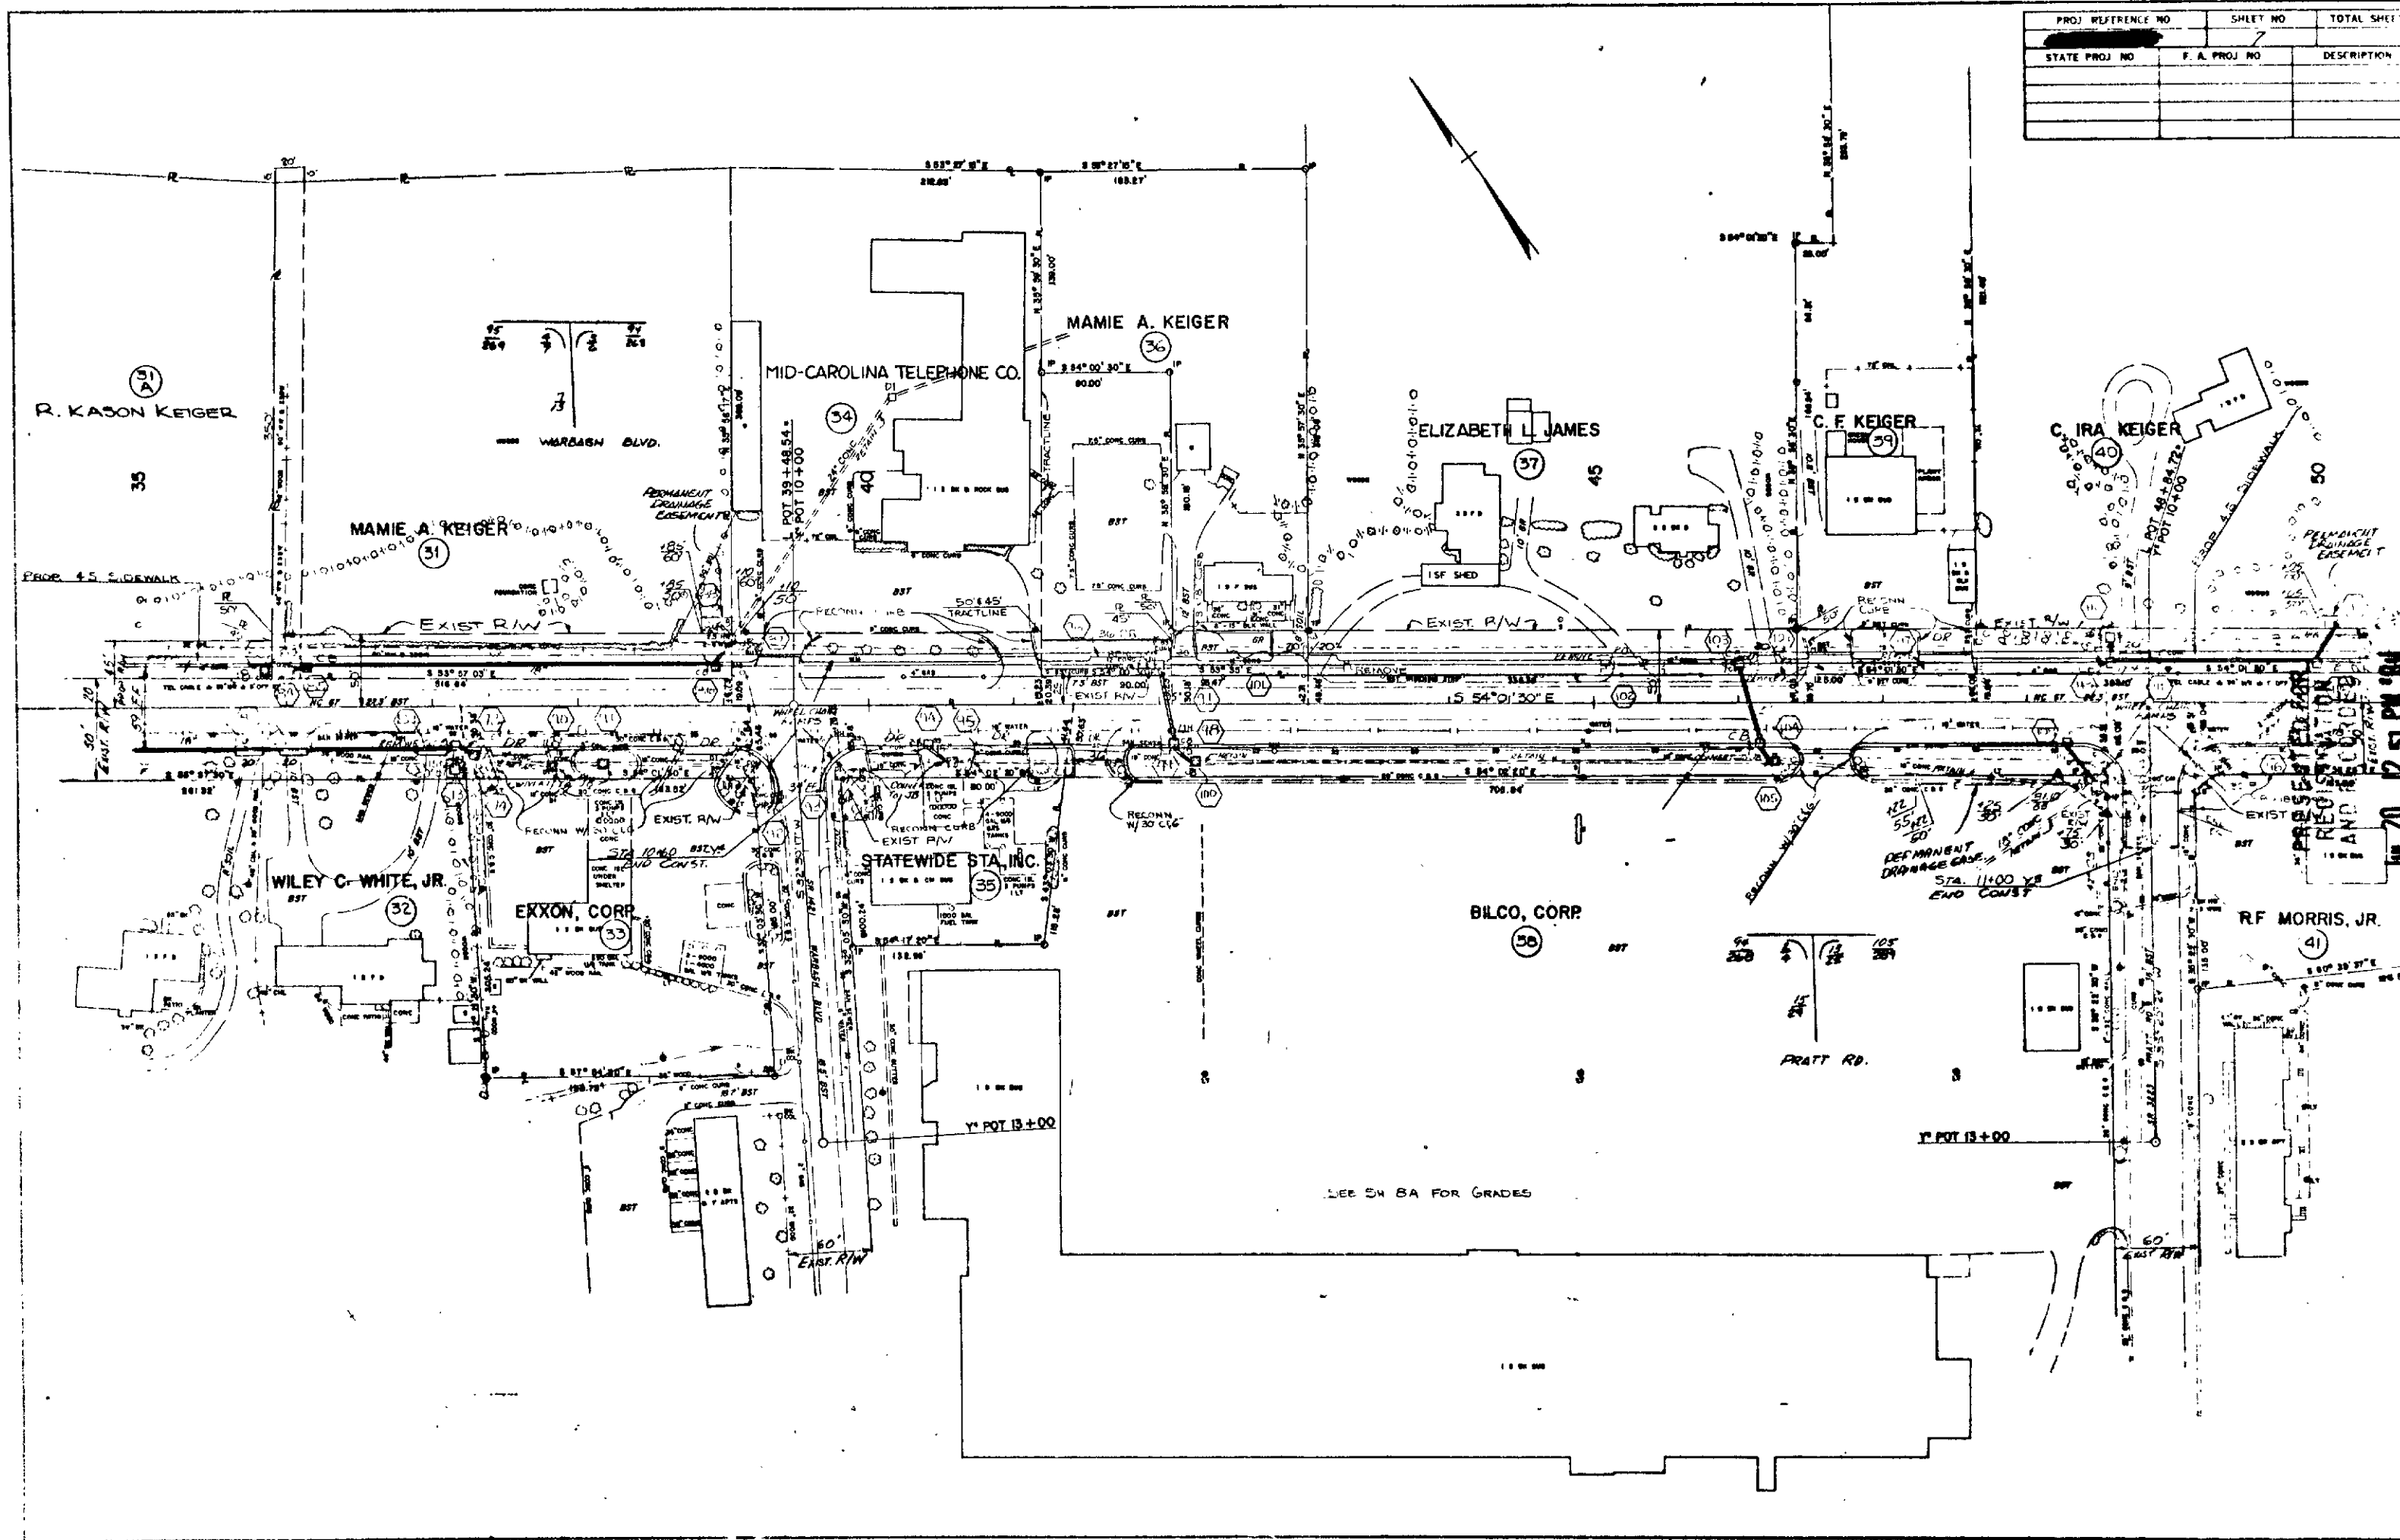


PROJ. REFERENCE NO.	SHEET NO.	TOTAL SHEETS
STATE PROJ. NO.	F. A. PROJ. NO.	DESCRIPTION

"STATE OF NORTH CAROLINA - COUNTY OF WAKE"
I, Pauline Wright, do hereby certify that this is a true and correct copy of the final plans for Project 7 of Plan Sheet 7 to the files on file in my office of the 8 day of JUNE 1984, Board of Transportation meeting. IN TESTIMONY WHEREOF, I have hereunto set my hand this the 12 day of JUNE, 1984.


EMILIE AYERS
REGISTER OF DEEDS
FORSYTH COUNTY, N.C.
Identified by Pauline Wright
Page 232

Custodian of Minutes of Board of Transportation

PROJ. REFERENCE NO.	SHEET NO.	TOTAL SHEETS
STATE PROJ. NO.	F. A. PROJ. NO.	DESCRIPTION

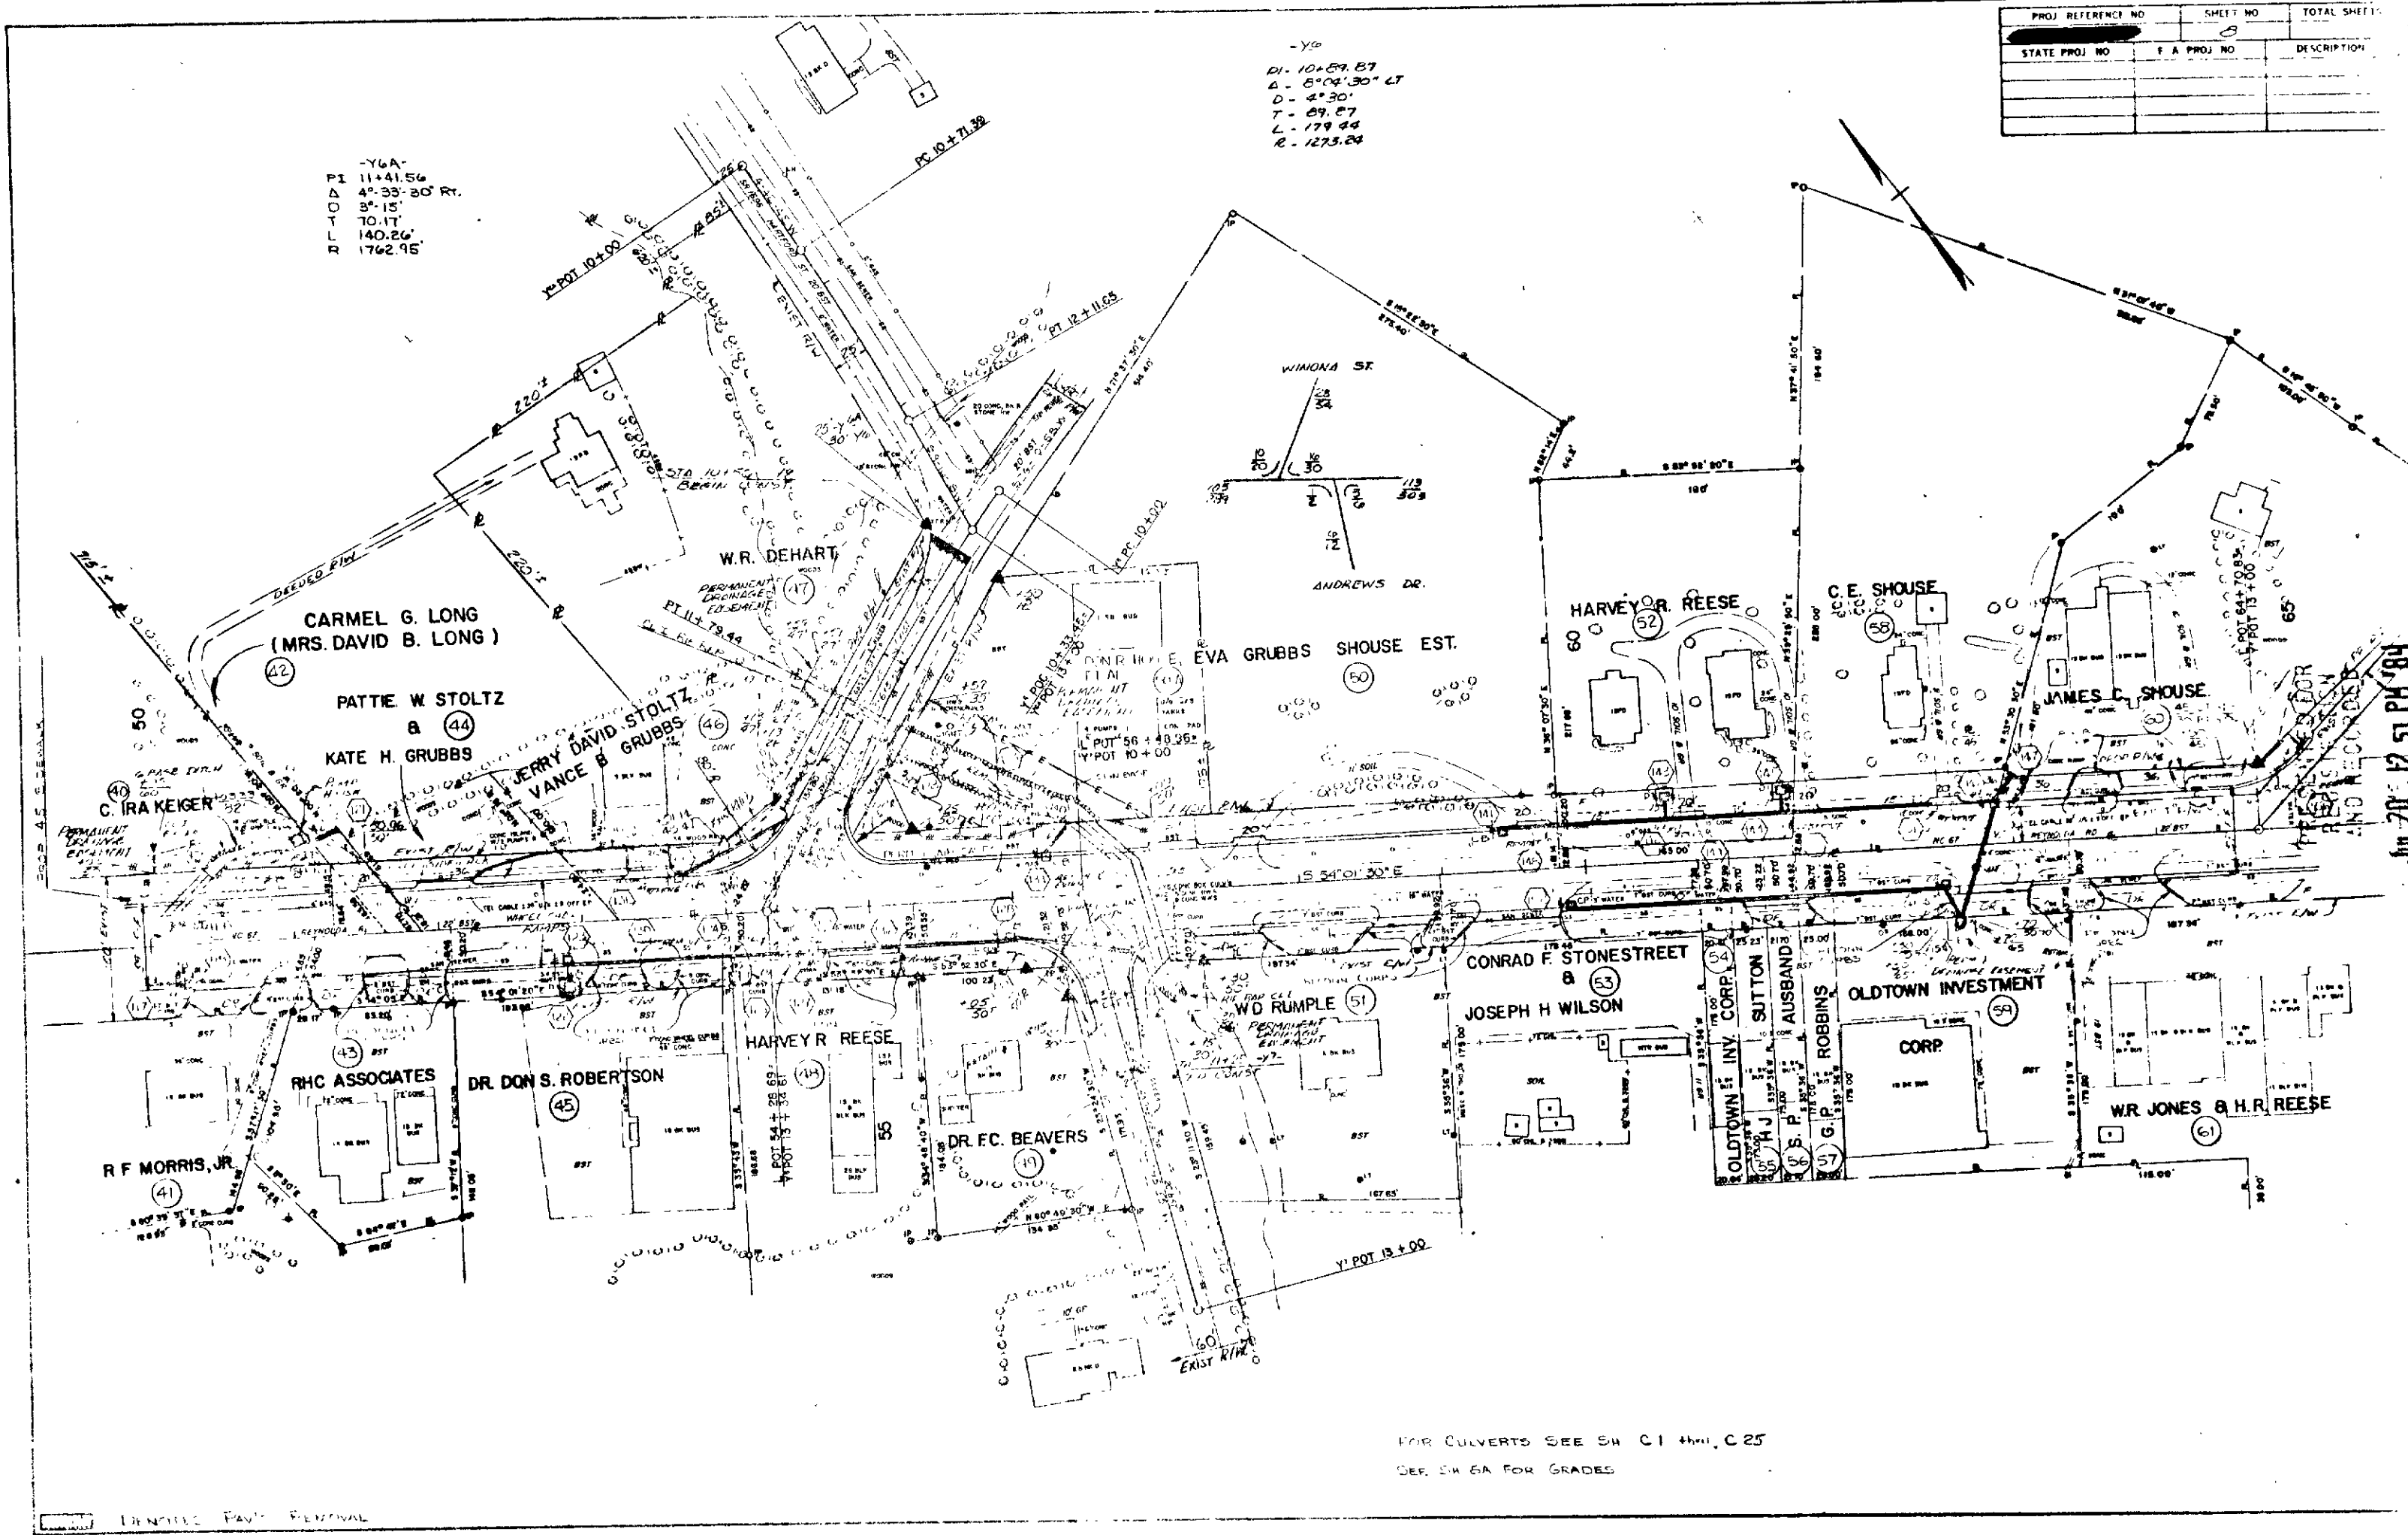

"STATE OF NORTH CAROLINA - COUNTY OF WAKE"
I, Pauline Wright, do hereby certify that this is a true and correct copy of the plans for Project RECONSTRUCTION OF DEEDS identified as RECONSTRUCTION OF DEEDS in the file in my office of the 8 day of JUNE 1984, Board of Transportation meeting. IN TESTIMONY WHEREOF, I have hereunto set my hand this the 12 day of JUNE, 1984.
Pauline Wright
Custodian of Minutes of Board of Transportation

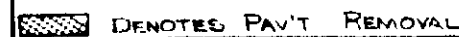

FOR CULVERTS SEE SH C1 thru C25
FOR GRADES SEE SH 10A

Mar 20 12 57 PM '94


"STATE OF NORTH CAROLINA - COUNTY OF WAKE"
I, Pearline Wright, do hereby certify that this is a true and correct copy of the _____
of Plan Sheet _____ of the _____ plans for Project _____, located at _____
Addendum _____ To the minutes on file in my office of the _____ day of _____
1984. Board of Transportation meeting. IN TESTIMONY WHEREOF, I have hereunto set
my hand this the 12 day of June, 1984.

JUL 20 12 51 PM '84

EDMUND HAYES
CLERK

DEPARTMENT OF TRANSPORTATION
SUBCOMMITTEE ON DEEDS
CITY, N.C.

PAGE 65 OF 72

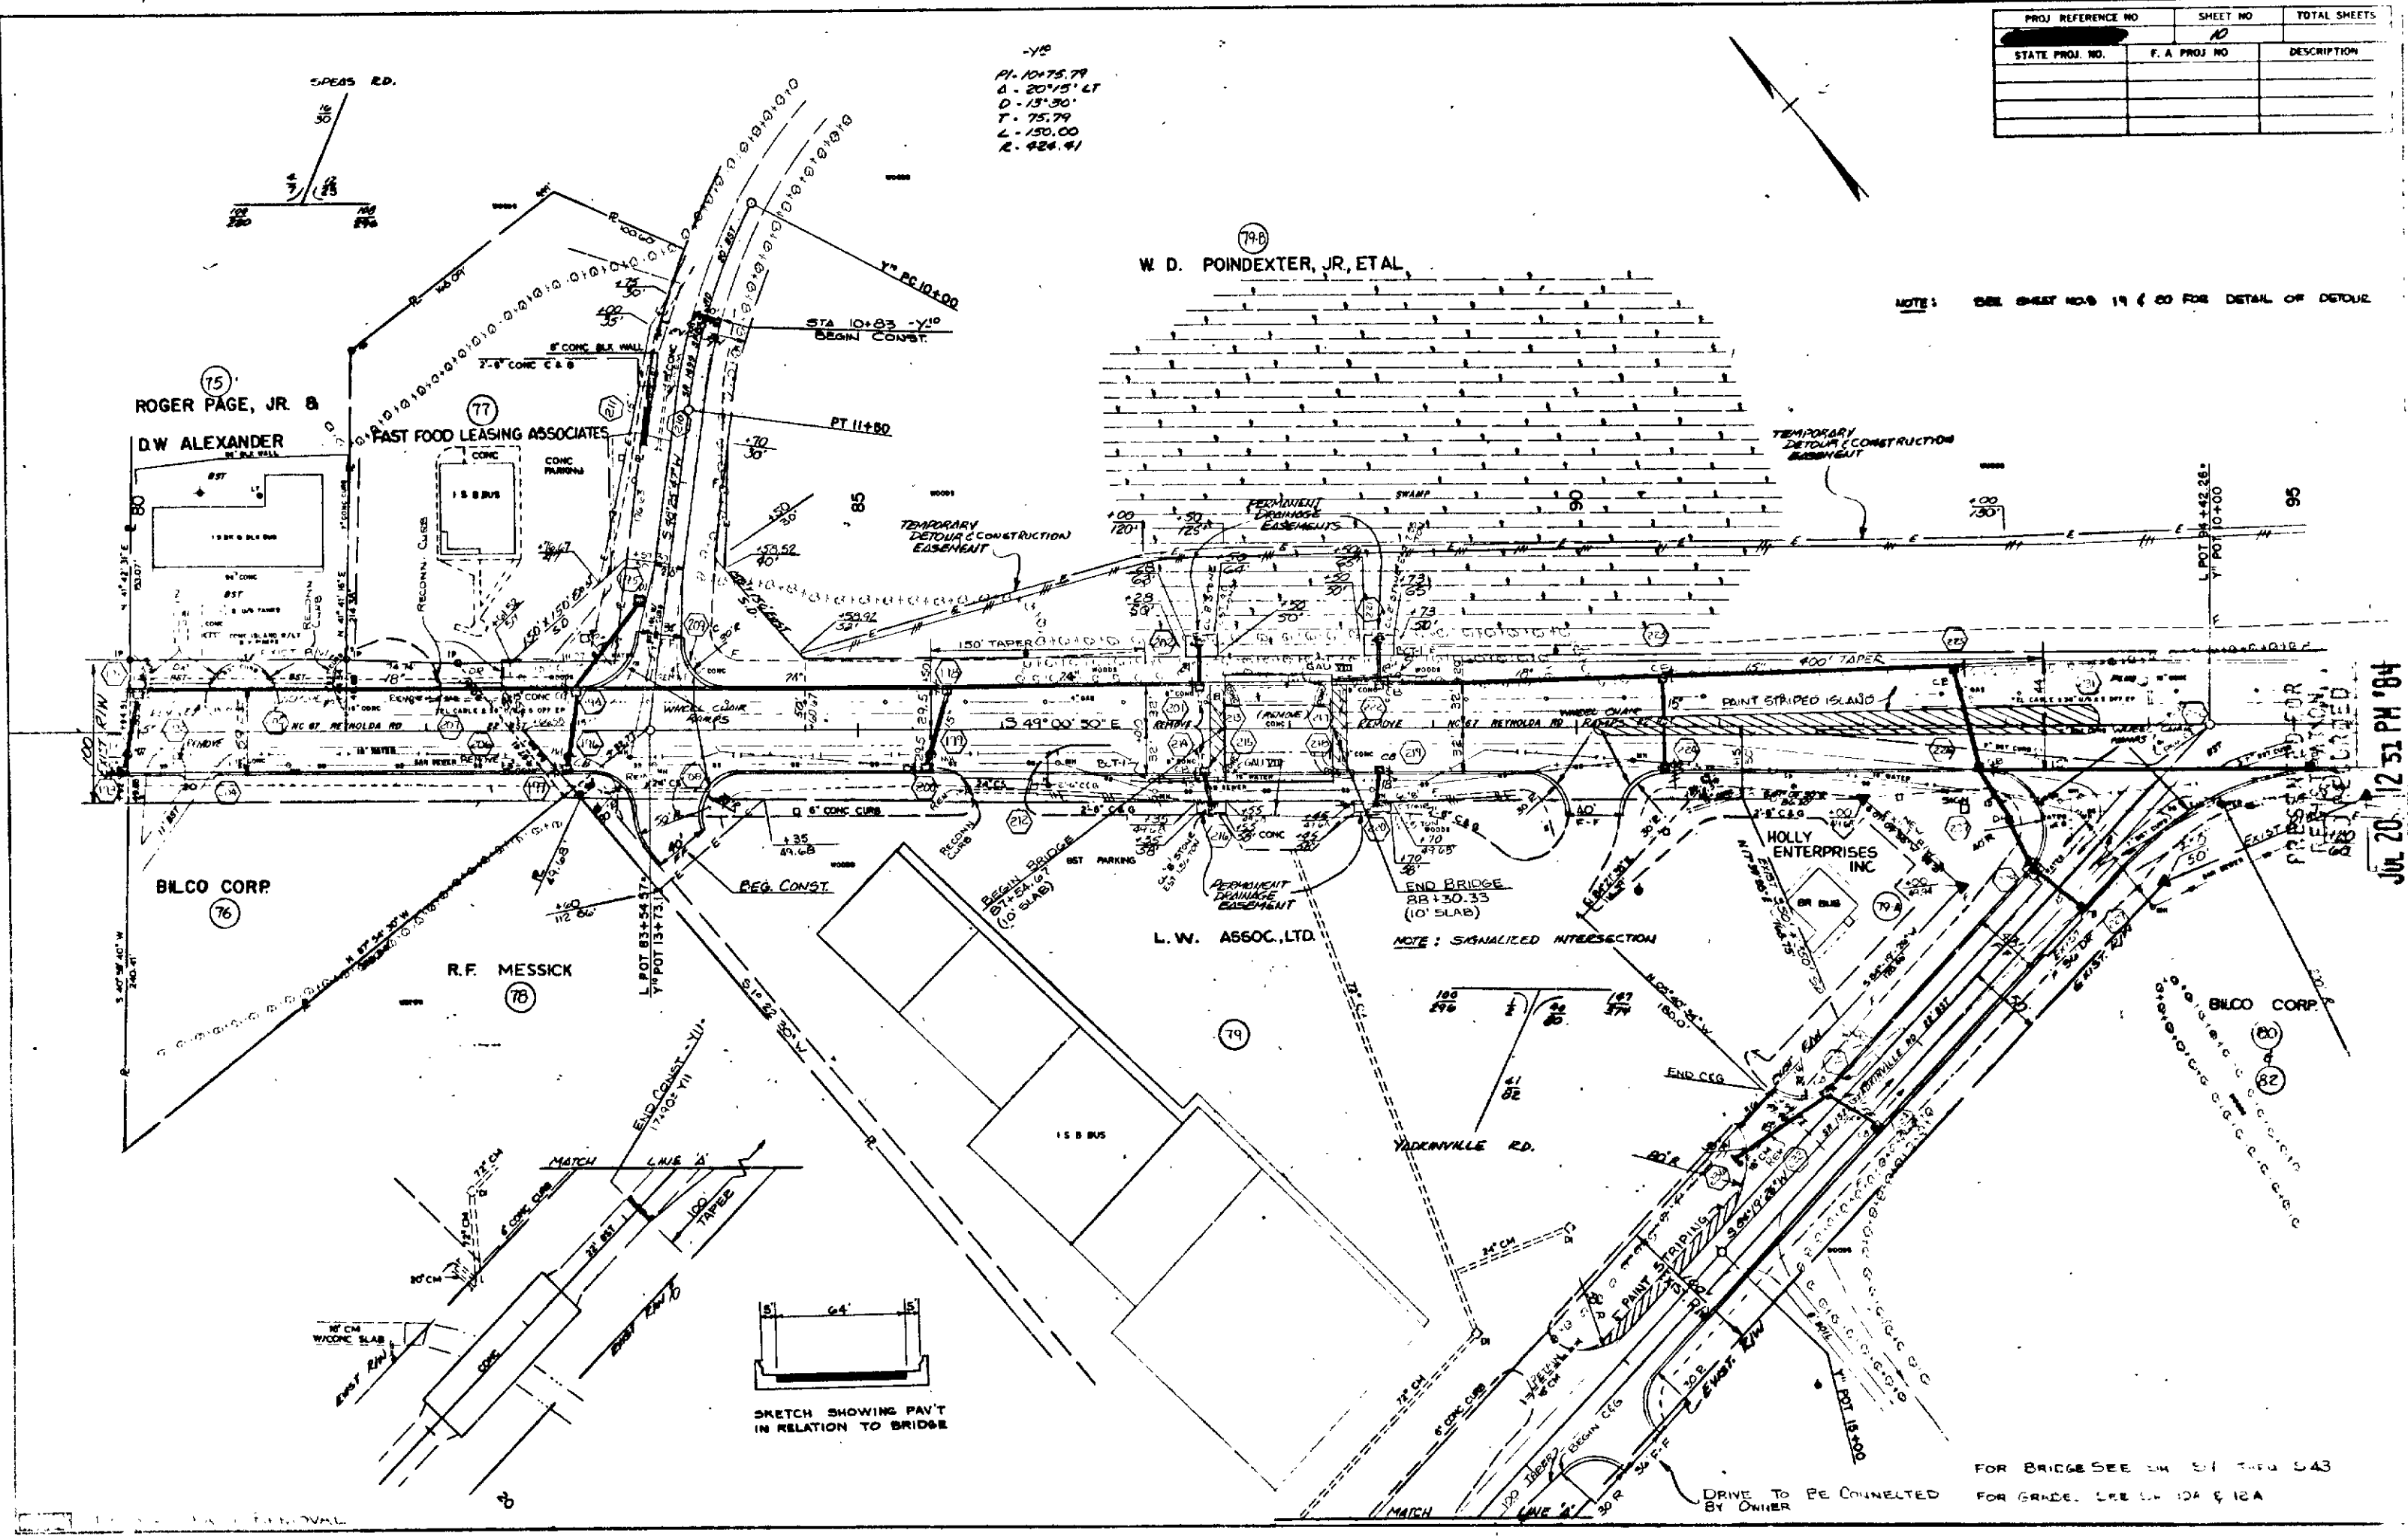

PROJ. REFERENCE NO.	SHEET NO.	TOTAL SHEETS
STATE PROJ. NO.	F. A. PROJ. NO.	DESCRIPTION

NOTE: SEE SHEET NOS. 19 & 20 FOR DETAIL OF DETOUR

JUL 20 12 51 PM '84

"STATE OF NORTH CAROLINA - COUNTY OF WAKE"

EUNICE AYERS
CLERK OF DEEDS
COUNTY OF WAKE, N.C.

I, Eunice Ayers, do hereby certify that this is a true and correct copy of the final plans for Project BRIDGE to the minutes on file in my office of the 8 day of JUNE, 19 84, Board of Transportation meeting. IN TESTIMONY WHEREOF, I have hereunto set my hand this the 12 day of JUNE, 19 84.


Eunice Ayers
Custodian of Minutes of Board of Transportation

FOR BRIDGE SEE DW SET T-100 043
FOR GRADE SEE DW 10A & 10B

DRIVE TO BE CONNECTED
BY OWNER

SKETCH SHOWING PAV'T
IN RELATION TO BRIDGE

PROJ REFERENCE NO		SHEET NO	TOTAL SHEETS
[REDACTED]		11	
STATE PROJ NO	F A PROJ NO	DESCRIPTION	

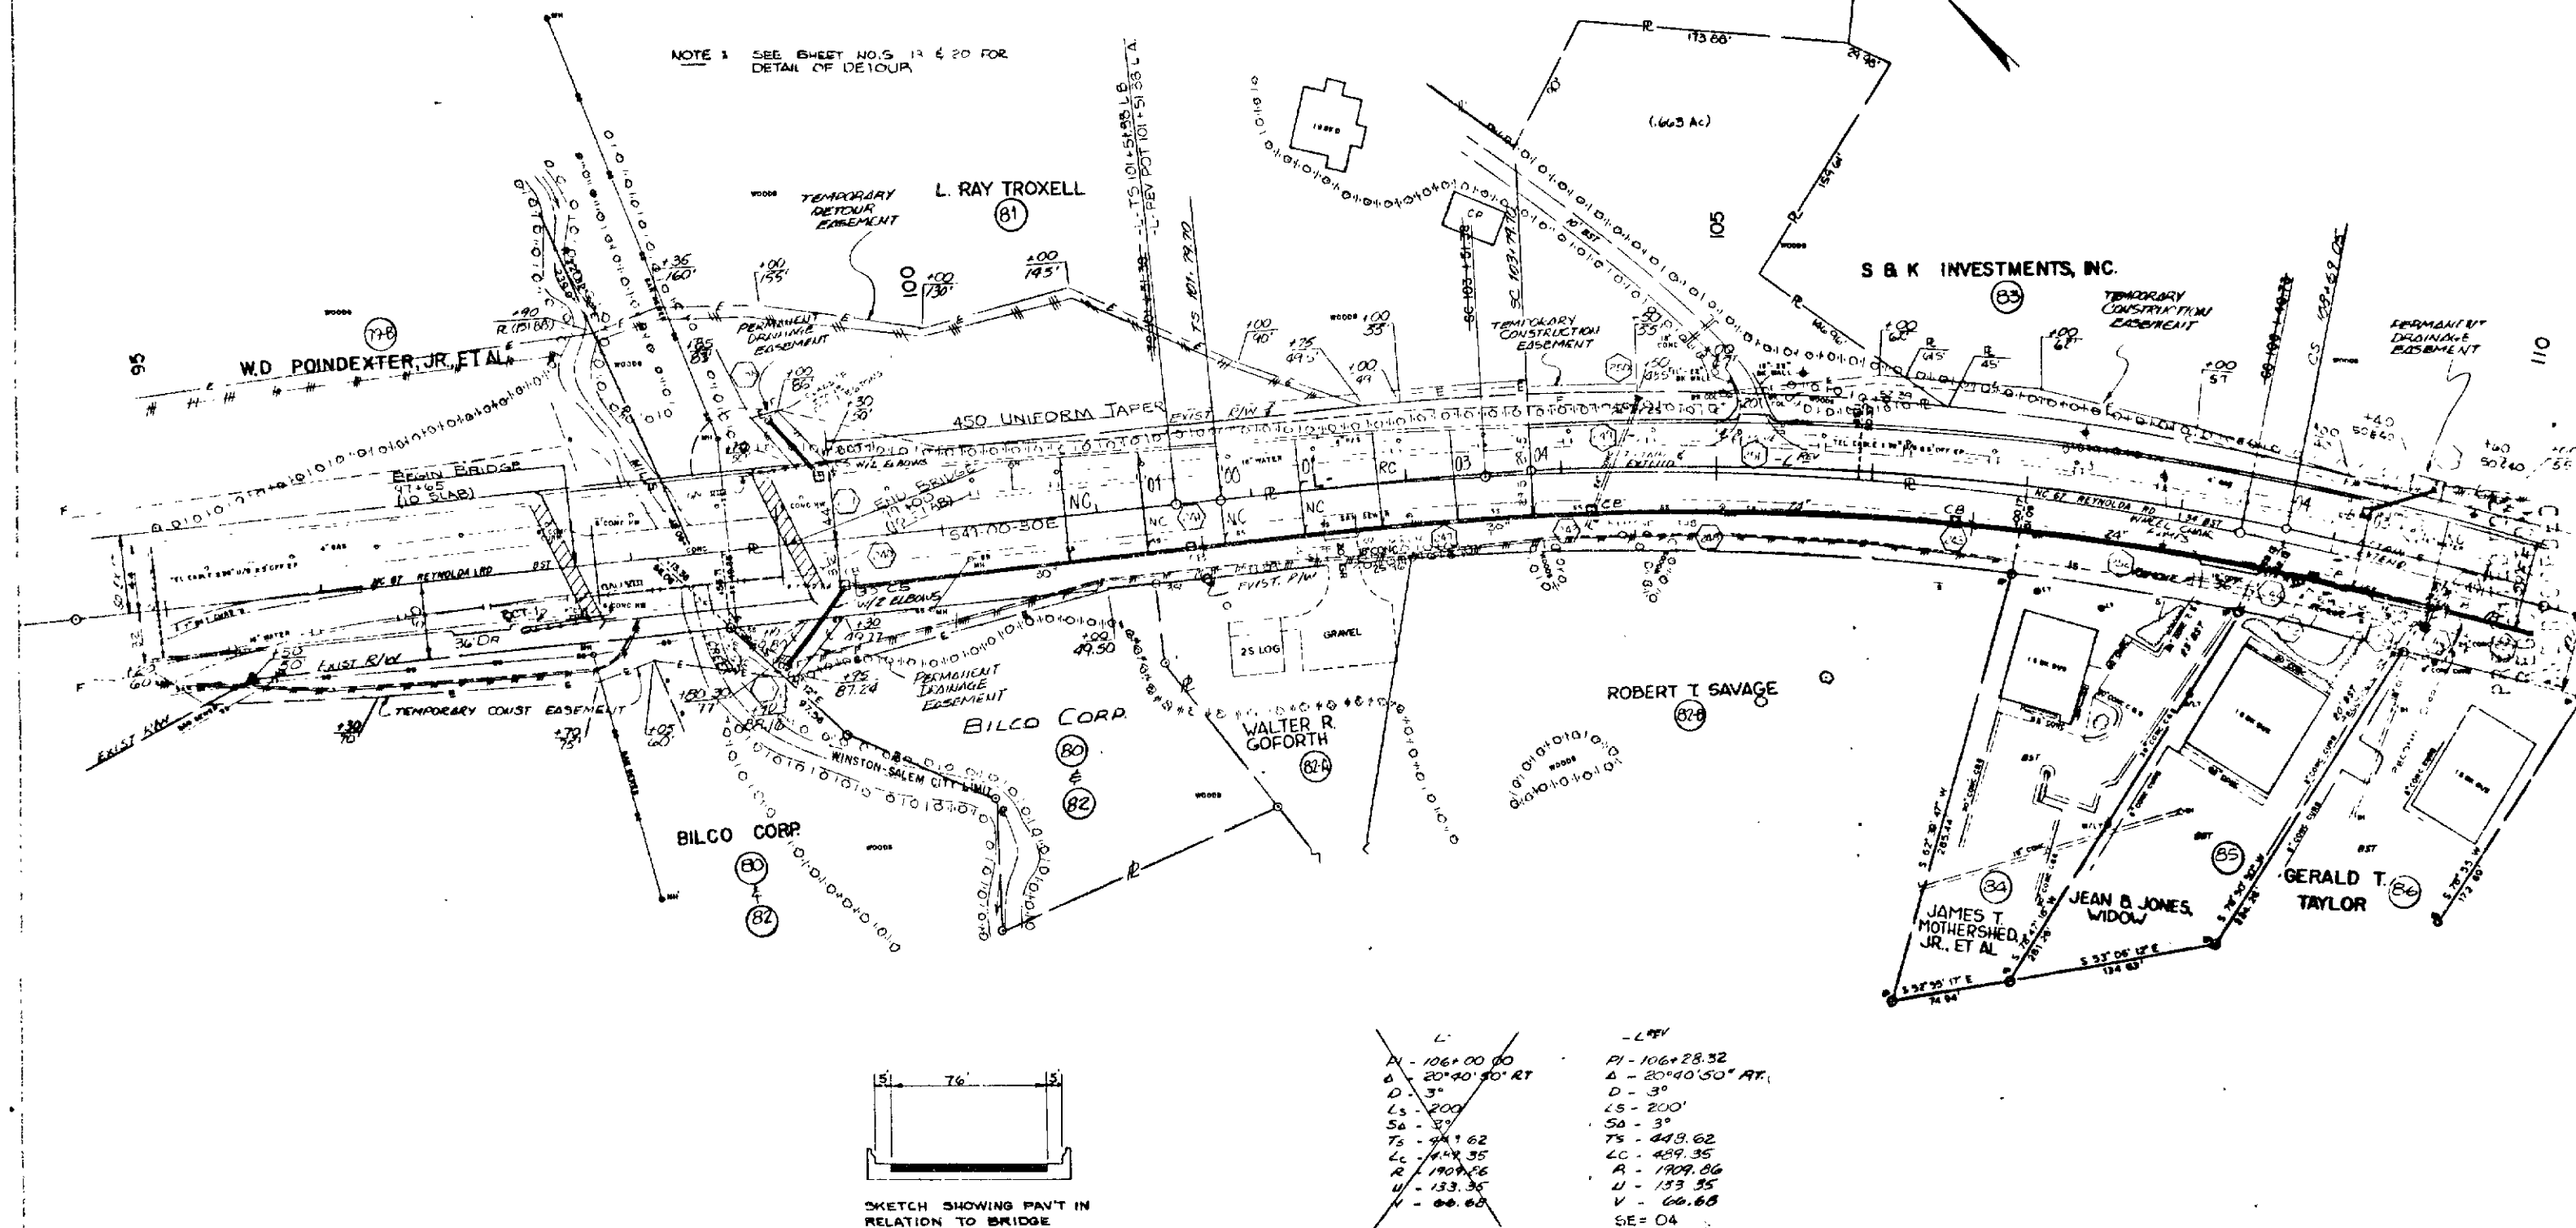


JUL 20 12 51 PM '84

"STATE OF NORTH CAROLINA - COUNTY OF WAKE"

"STATE OF NORTH CAROLINA "COUNTY OF WAKE"

I, Pauline W. Smith, do hereby certify that this is a true and correct ~~copy~~ copy of the true plans for Project identified MASTER OF DEEP DEPARTMENT OF TRANSPORTATION of Plan Sheet FOR SYTH CTY. N. C. Addendum 2 to the plans on file in my office on the 8 day of June 1946.

1984, Board of Transportation meeting, IN TESTIMONY WHEREOF, I have hereunto set my hand this the 12 day of June, 1984.

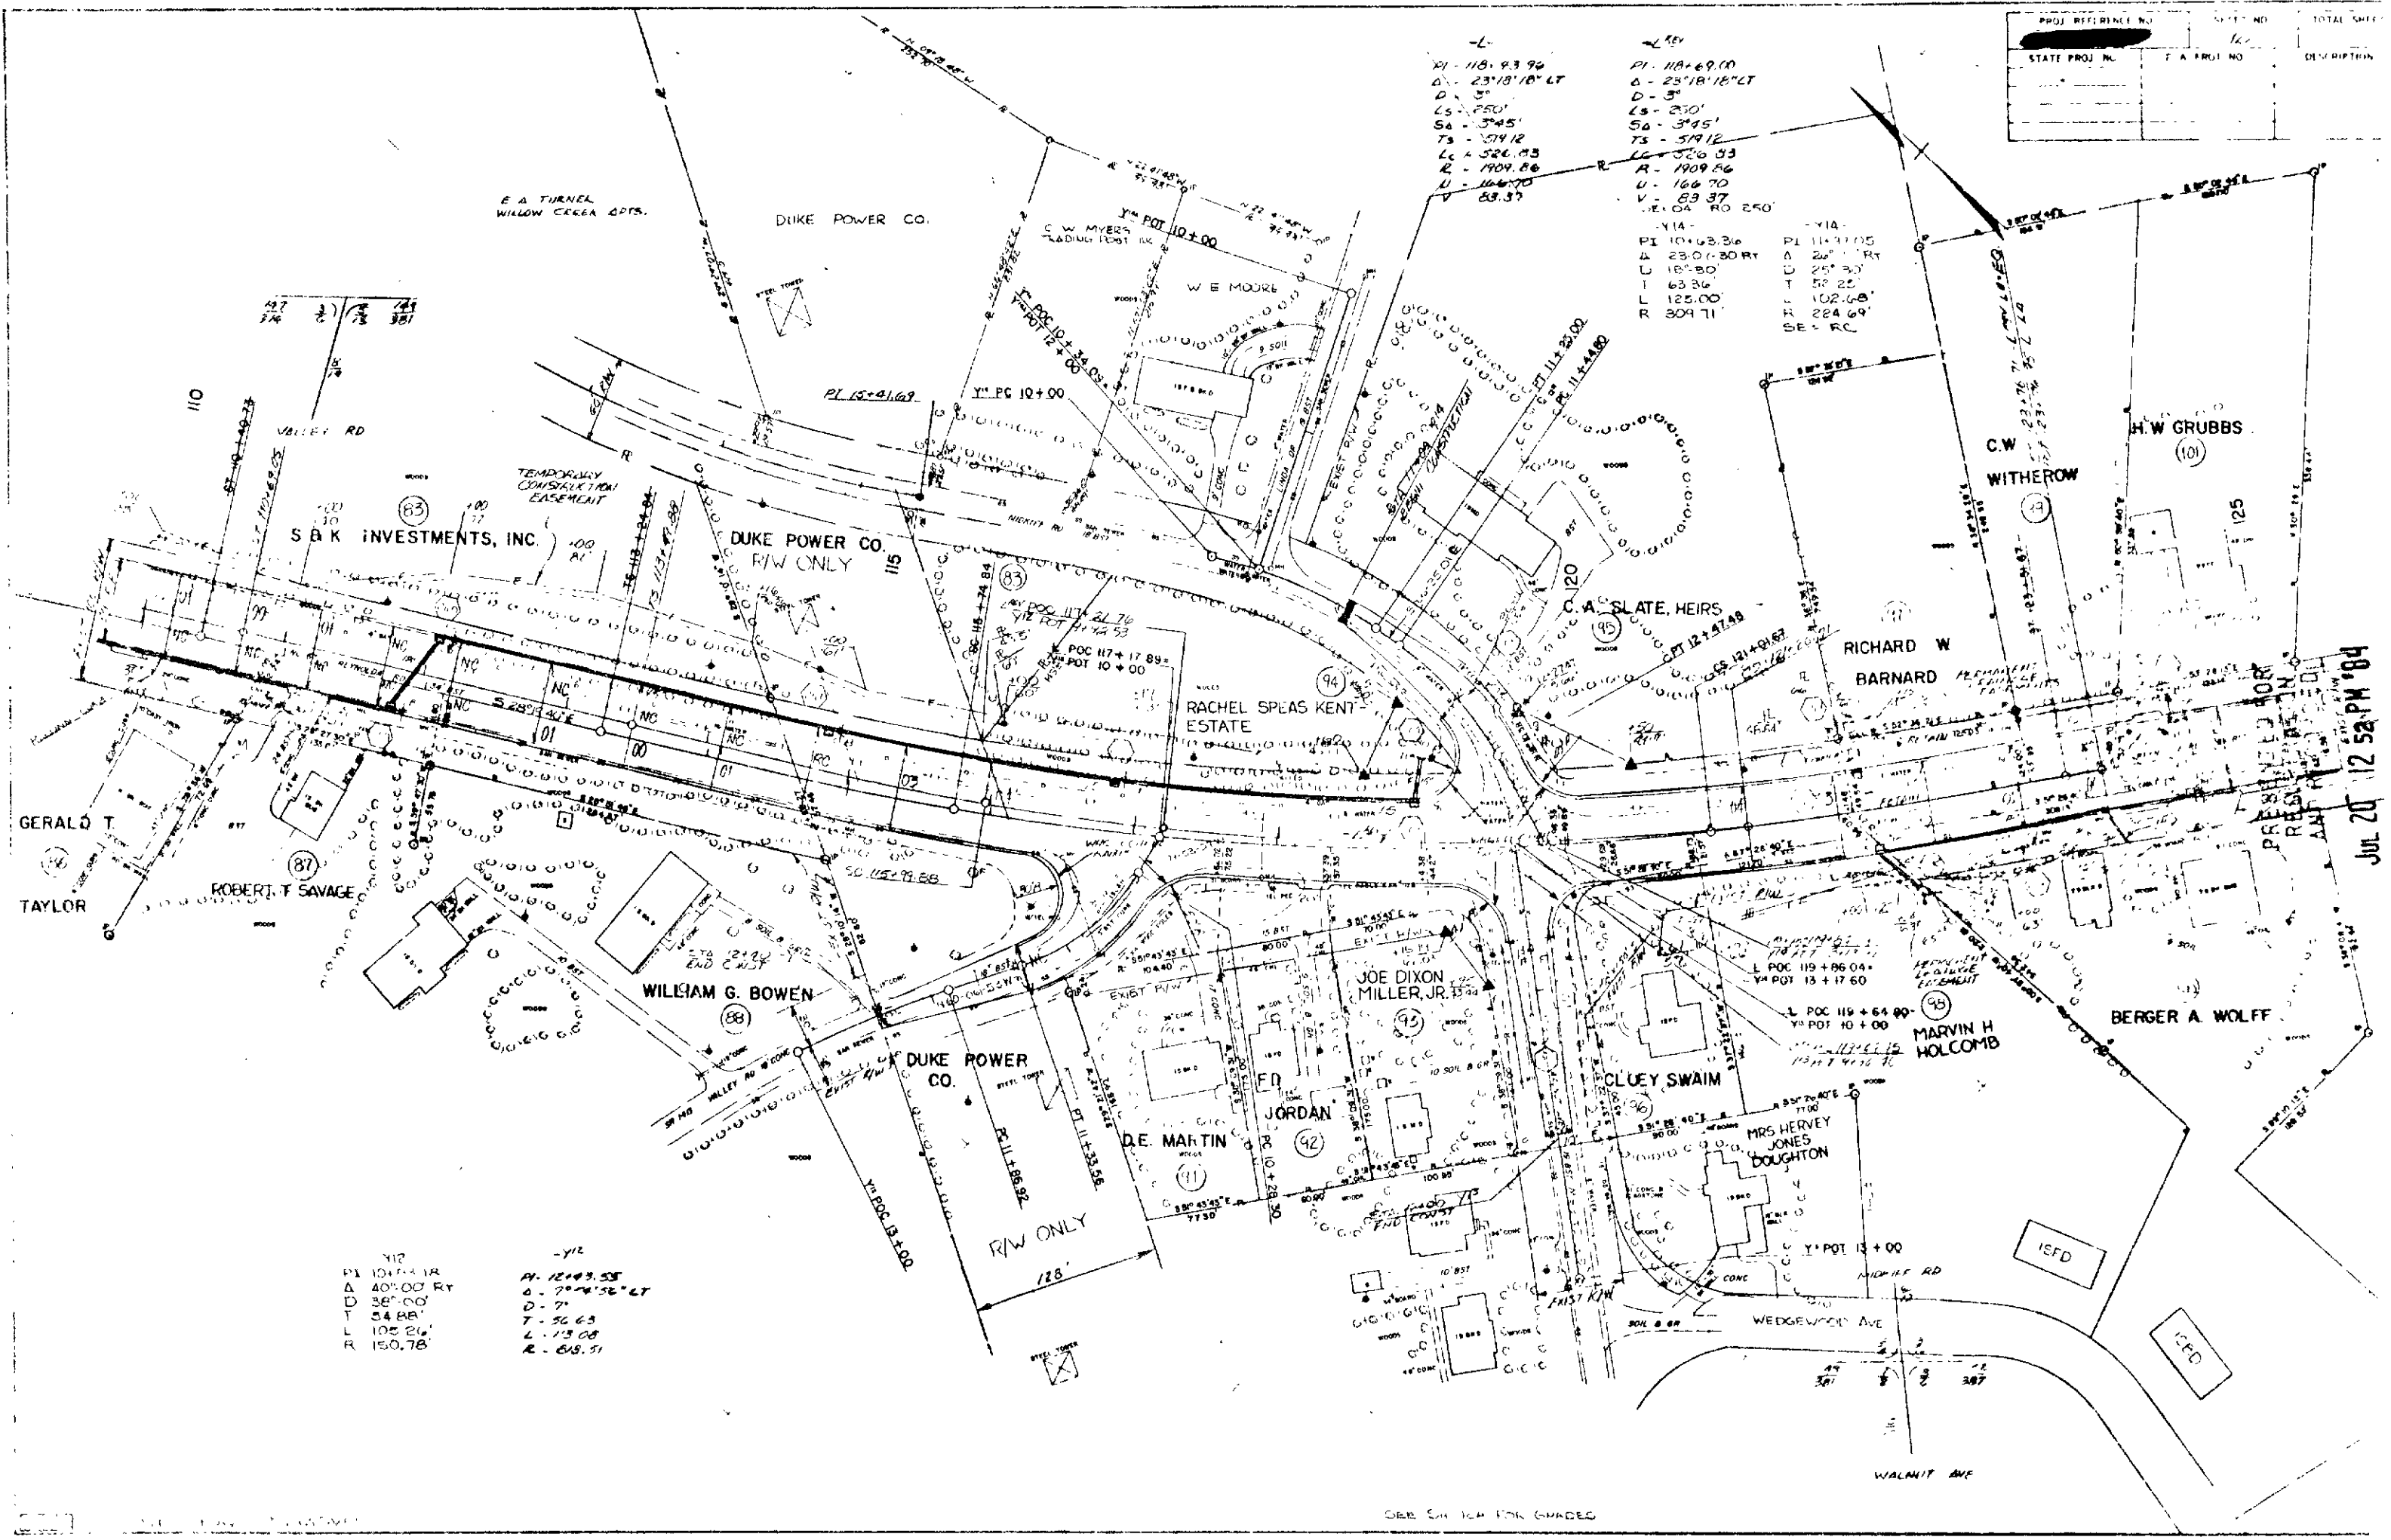

JUL 20 12 52 PM '84

EUNICE AYERS
REGISTER OF DEEDS
REGISTER OF DEEDS
FOR SYTH CITY, N.C.

DEPARTMENT OF TRANSPORTATION


Custodian of Minutes of Board of Transportation

"STATE OF NORTH CAROLINA - COUNTY OF WAKE"

an hereby certify that this is a true and correct copy of the original as the same appears in the records of the Register of Deeds for the County of Wake, North Carolina.


Given under my hand and the seal of the Register of Deeds for the County of Wake, North Carolina, this 20th day of July, 1984.

Eunice Ayers, Register of Deeds for the County of Wake, North Carolina.

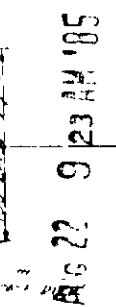

I, W. H. H. H. H. do hereby certify that this is a true and correct copy of the original as the same appears in the files of the DEPARTMENT OF TRANSPORTATION U. S. DEPARTMENT OF TRANSPORTATION
at WASHINGTON, D. C. U. S. DEPARTMENT OF TRANSPORTATION
on the 22nd day of February, 1917.
Witness my hand and the seal of the U. S. DEPARTMENT OF TRANSPORTATION U. S. DEPARTMENT OF TRANSPORTATION
at WASHINGTON, D. C. U. S. DEPARTMENT OF TRANSPORTATION
this 22nd day of February, 1917.
Custodian of Minutes of Board of Transportation
-9-

PROJECT REFERENCE NO.	SHEET NO.	TOTAL SHEETS
STATE PROJ. NO.	F. A. PROJ. NO.	DESCRIPTION

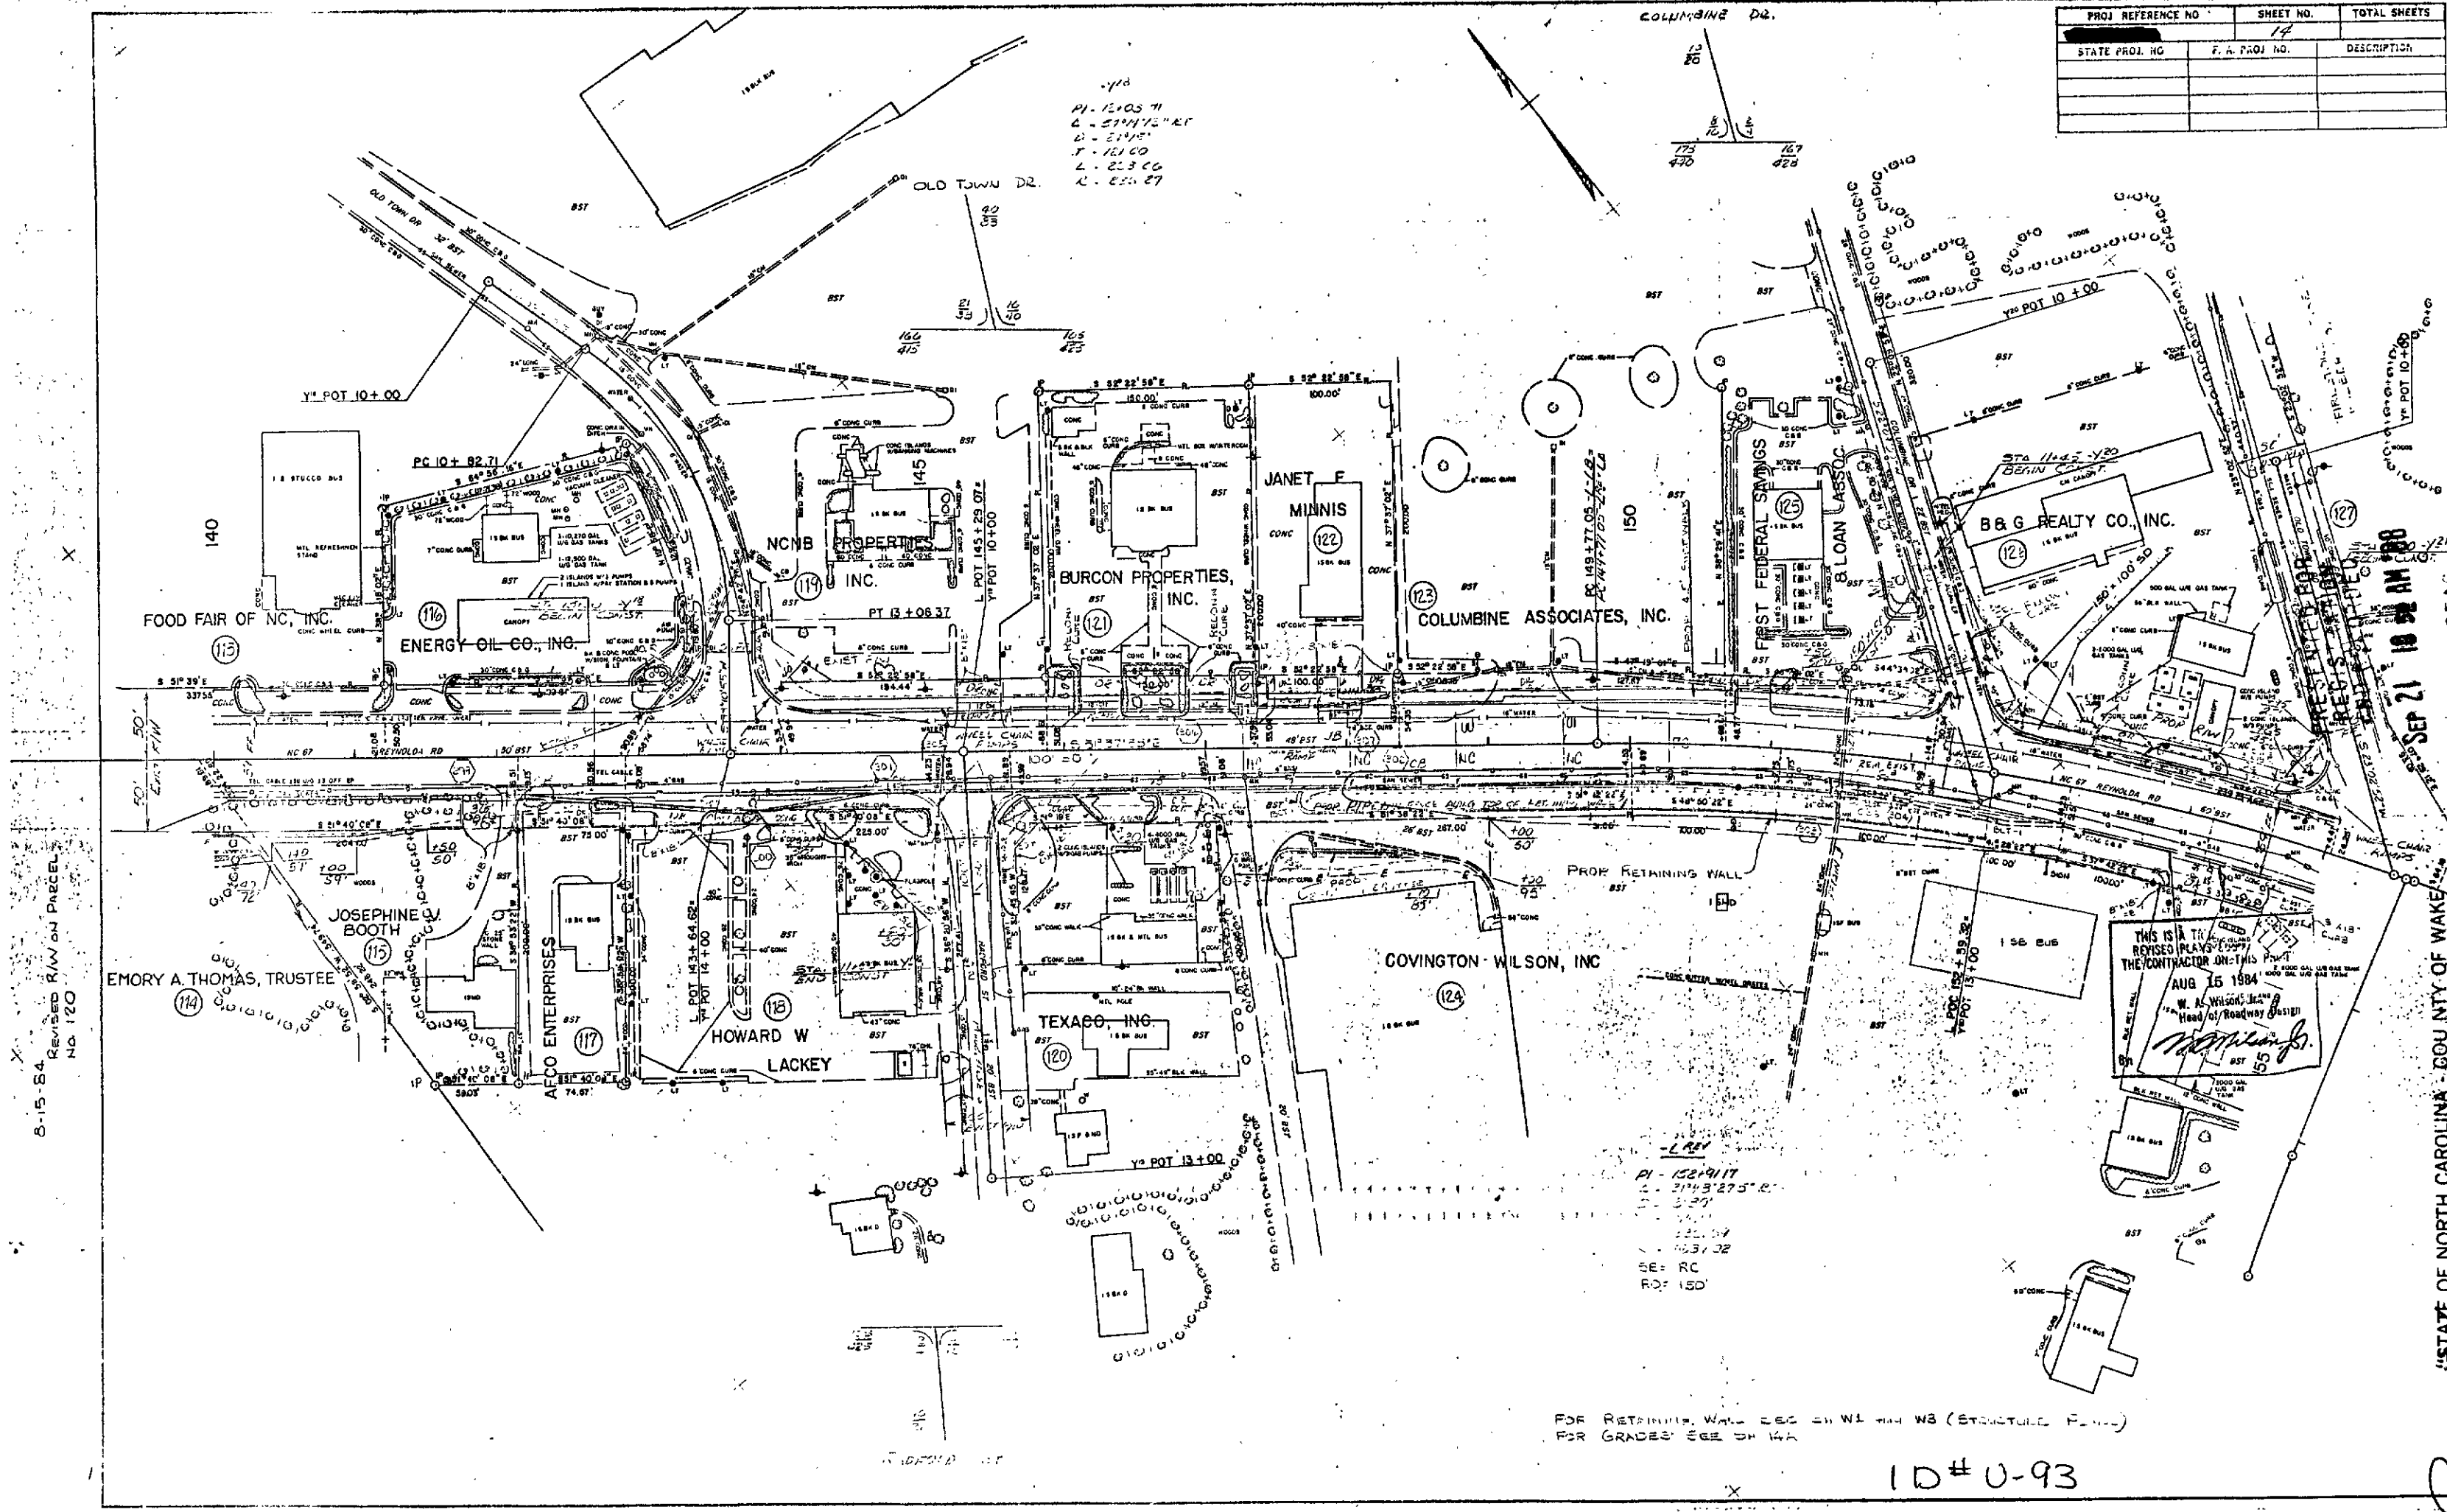

SEP 21 10 58 AM '88

STATE OF NORTH CAROLINA, COUNTY OF WAKE, I, *Pauline Wright*, do hereby certify that this is a true and correct copy of the original as shown to me by the City Engineer of the City of Raleigh, North Carolina, and that the same is a true and correct copy of the original as shown to me by the City Engineer of the City of Raleigh, North Carolina.

WHEREOF, I have hereunto set my hand this 18 day of AUGUST, 1988.

REGISTER OF DEEDS
DEPARTMENT OF TRANSPORTATION
identified as Addendum 10 to the minutes on file in my office of the 12 day of 15.00
AUGUST, 1988, Board of Transportation meeting. IN TESTIMONY
WHEREOF, I have hereunto set my hand this 18 day of AUGUST, 1988.


FOR RETAINING WALL SEE CH W1 AND W3 (STRUCTURE PLAN)
FOR GRADES SEE CH W4

10# U-93

151-2


6-26-86 KEY RADIUS, 1/4" = 10' SEE DRAINAGE AND R/W IN S.E. QUARTER OF POLO ROADLINE 2.

REV. 5-27-84 J.A.

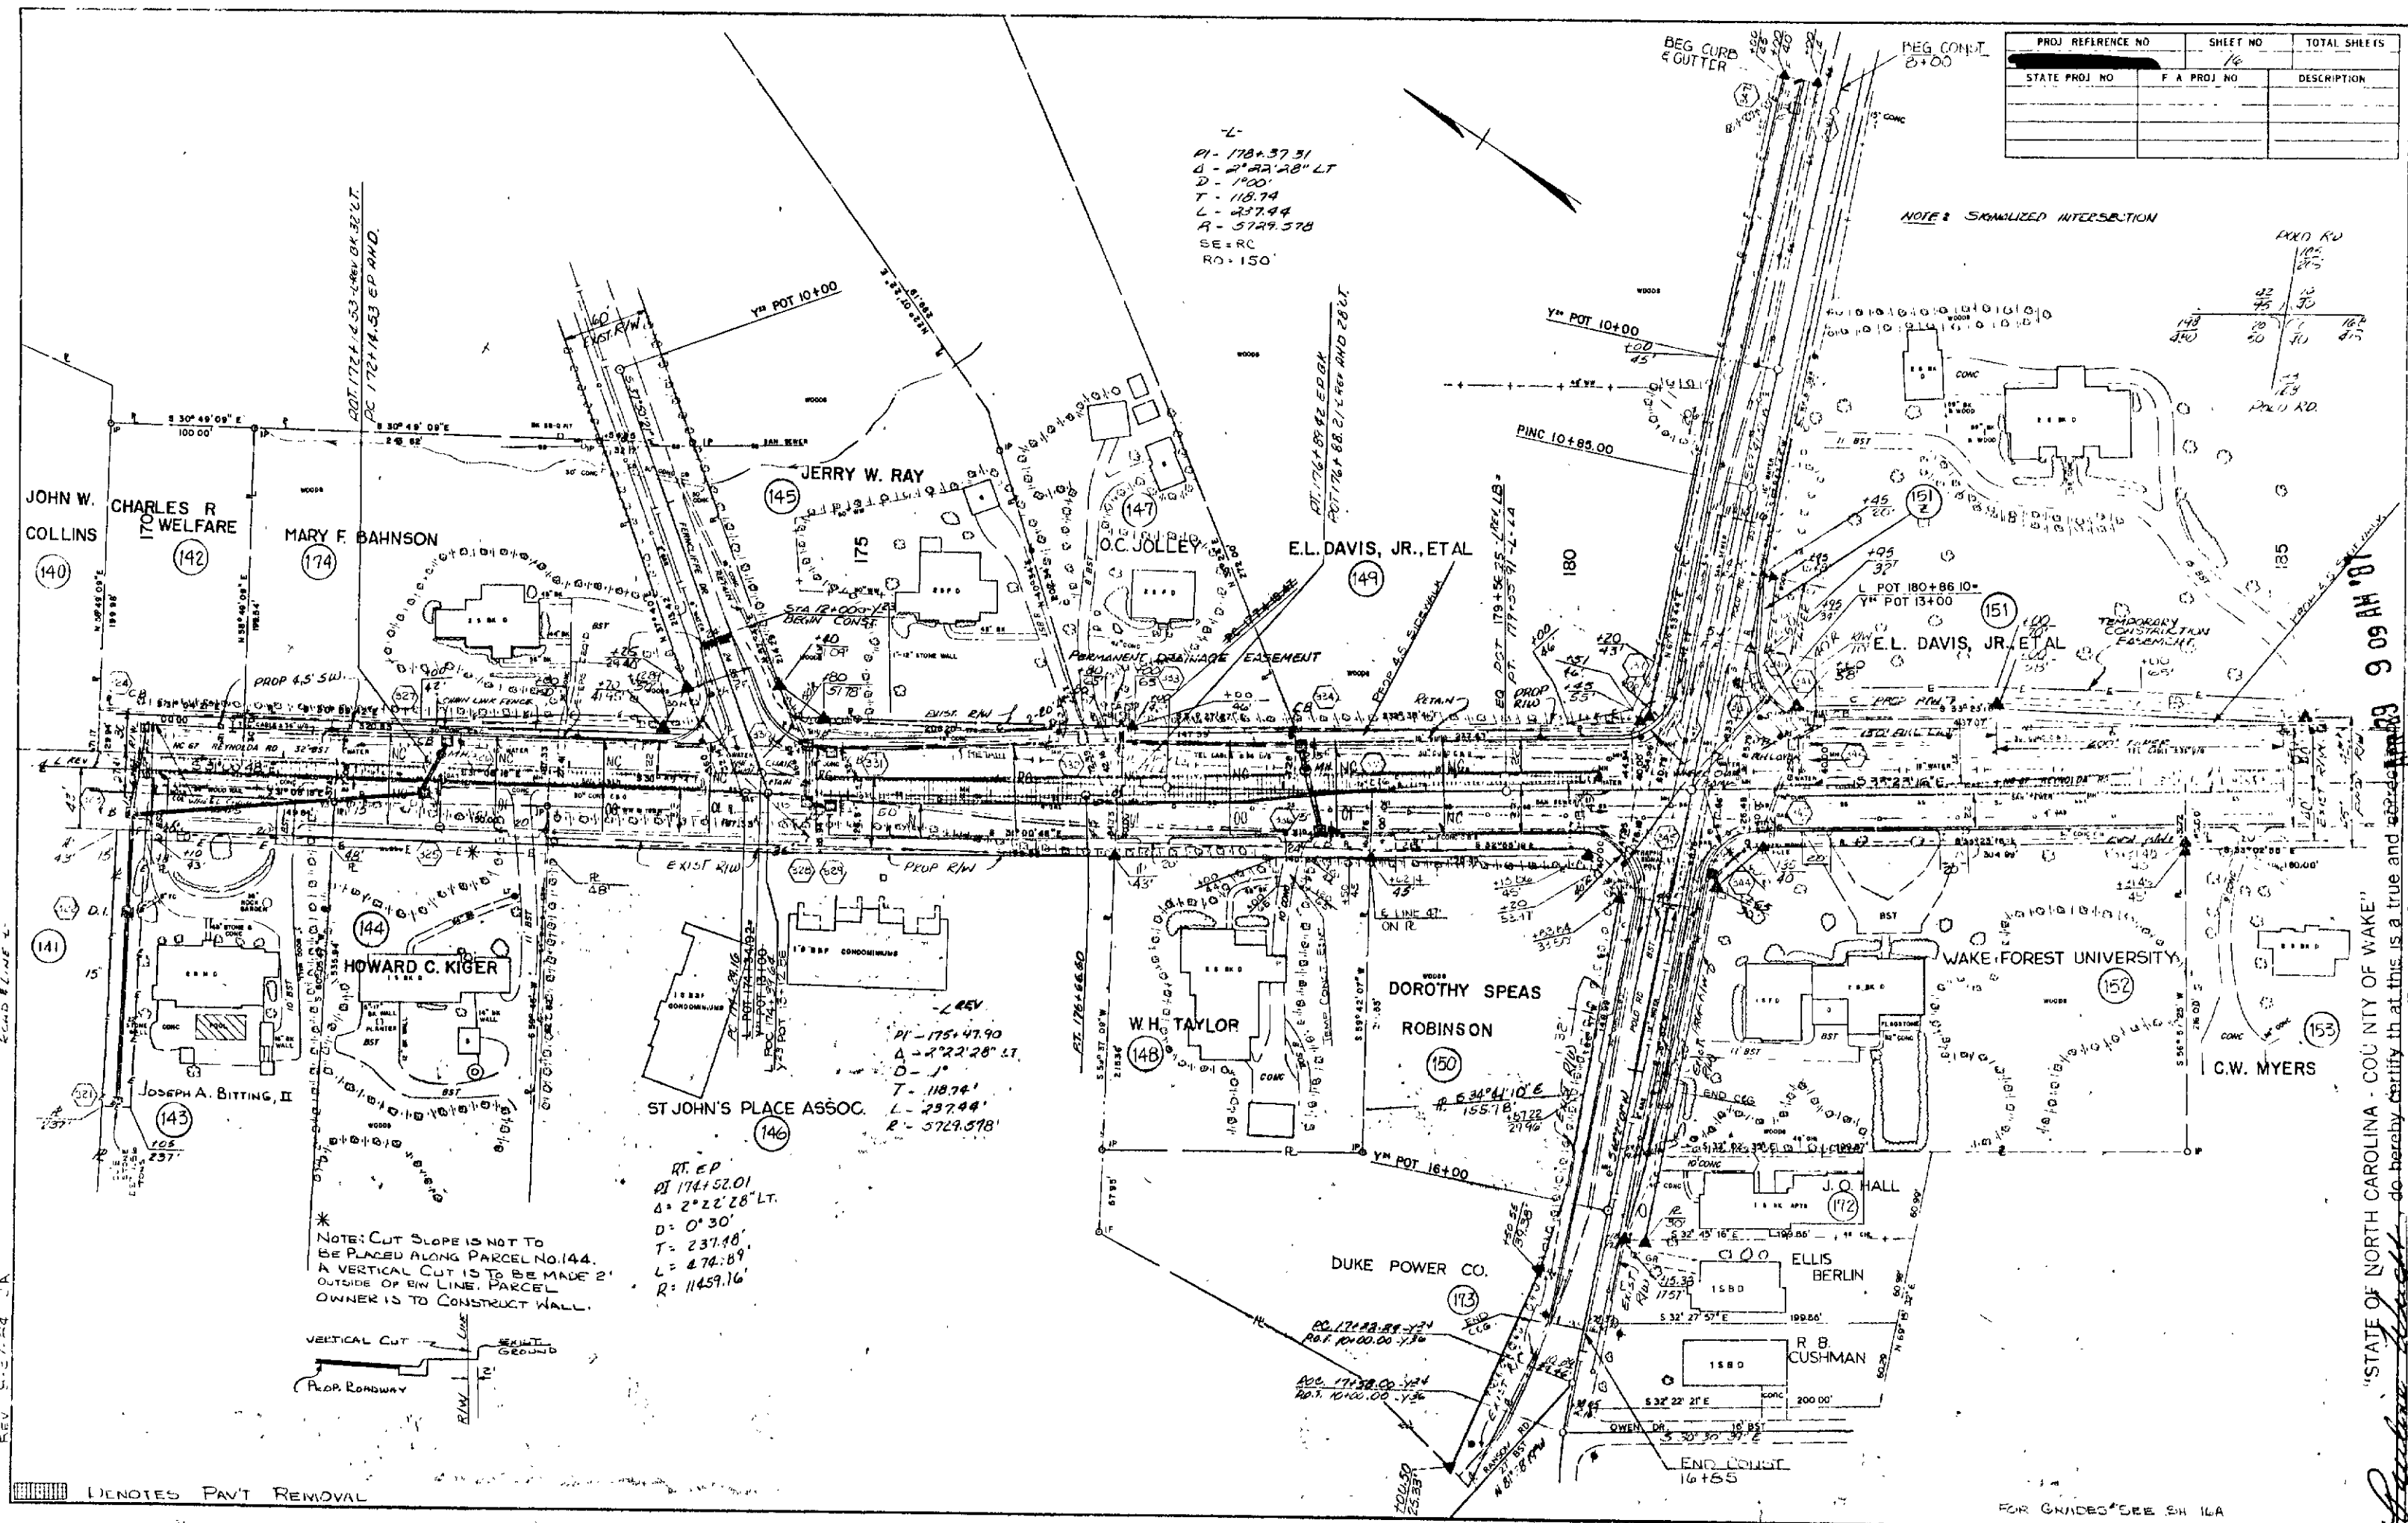


PROJ. REFERENCE NO.	SHEET NO.	TOTAL SHEETS
STATE PROJ. NO.	F.A. PROJ. NO.	DESCRIPTION

NOTE: SKINNED INTERSECTION

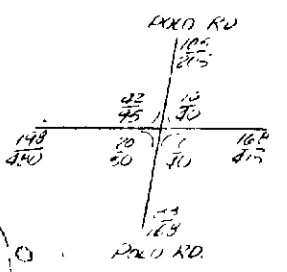

* NOTE: CUT SLOPE IS NOT TO BE PLACED ALONG PARCEL NO. 144. A VERTICAL CUT IS TO BE MADE 2' OUTSIDE OF R/W LINE. PARCEL OWNER IS TO CONSTRUCT WALL.

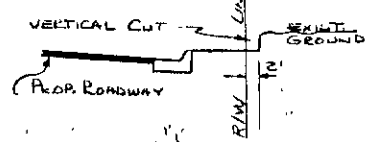


LEGEND: HATCHED AREA INDICATES PAVT REMOVAL

FOR GRADES SEE SH. 16A

"STATE OF NORTH CAROLINA - COUNTY OF WAKE"

I, James H. Wright, do hereby certify that this is a true and correct copy of the final plans for Project 8-17396-01, said revised plan sheet having been approved and adopted by the Board of Transportation and Public Safety of the County of Wake, North Carolina, on the 23 day of January, 1987. Board of Transportation meeting, in testimony whereof, I have hereunto set my hand this 29 day of JANUARY, 1987.

James H. Wright
Chairman, Board of Transportation
JH 4500 pd.

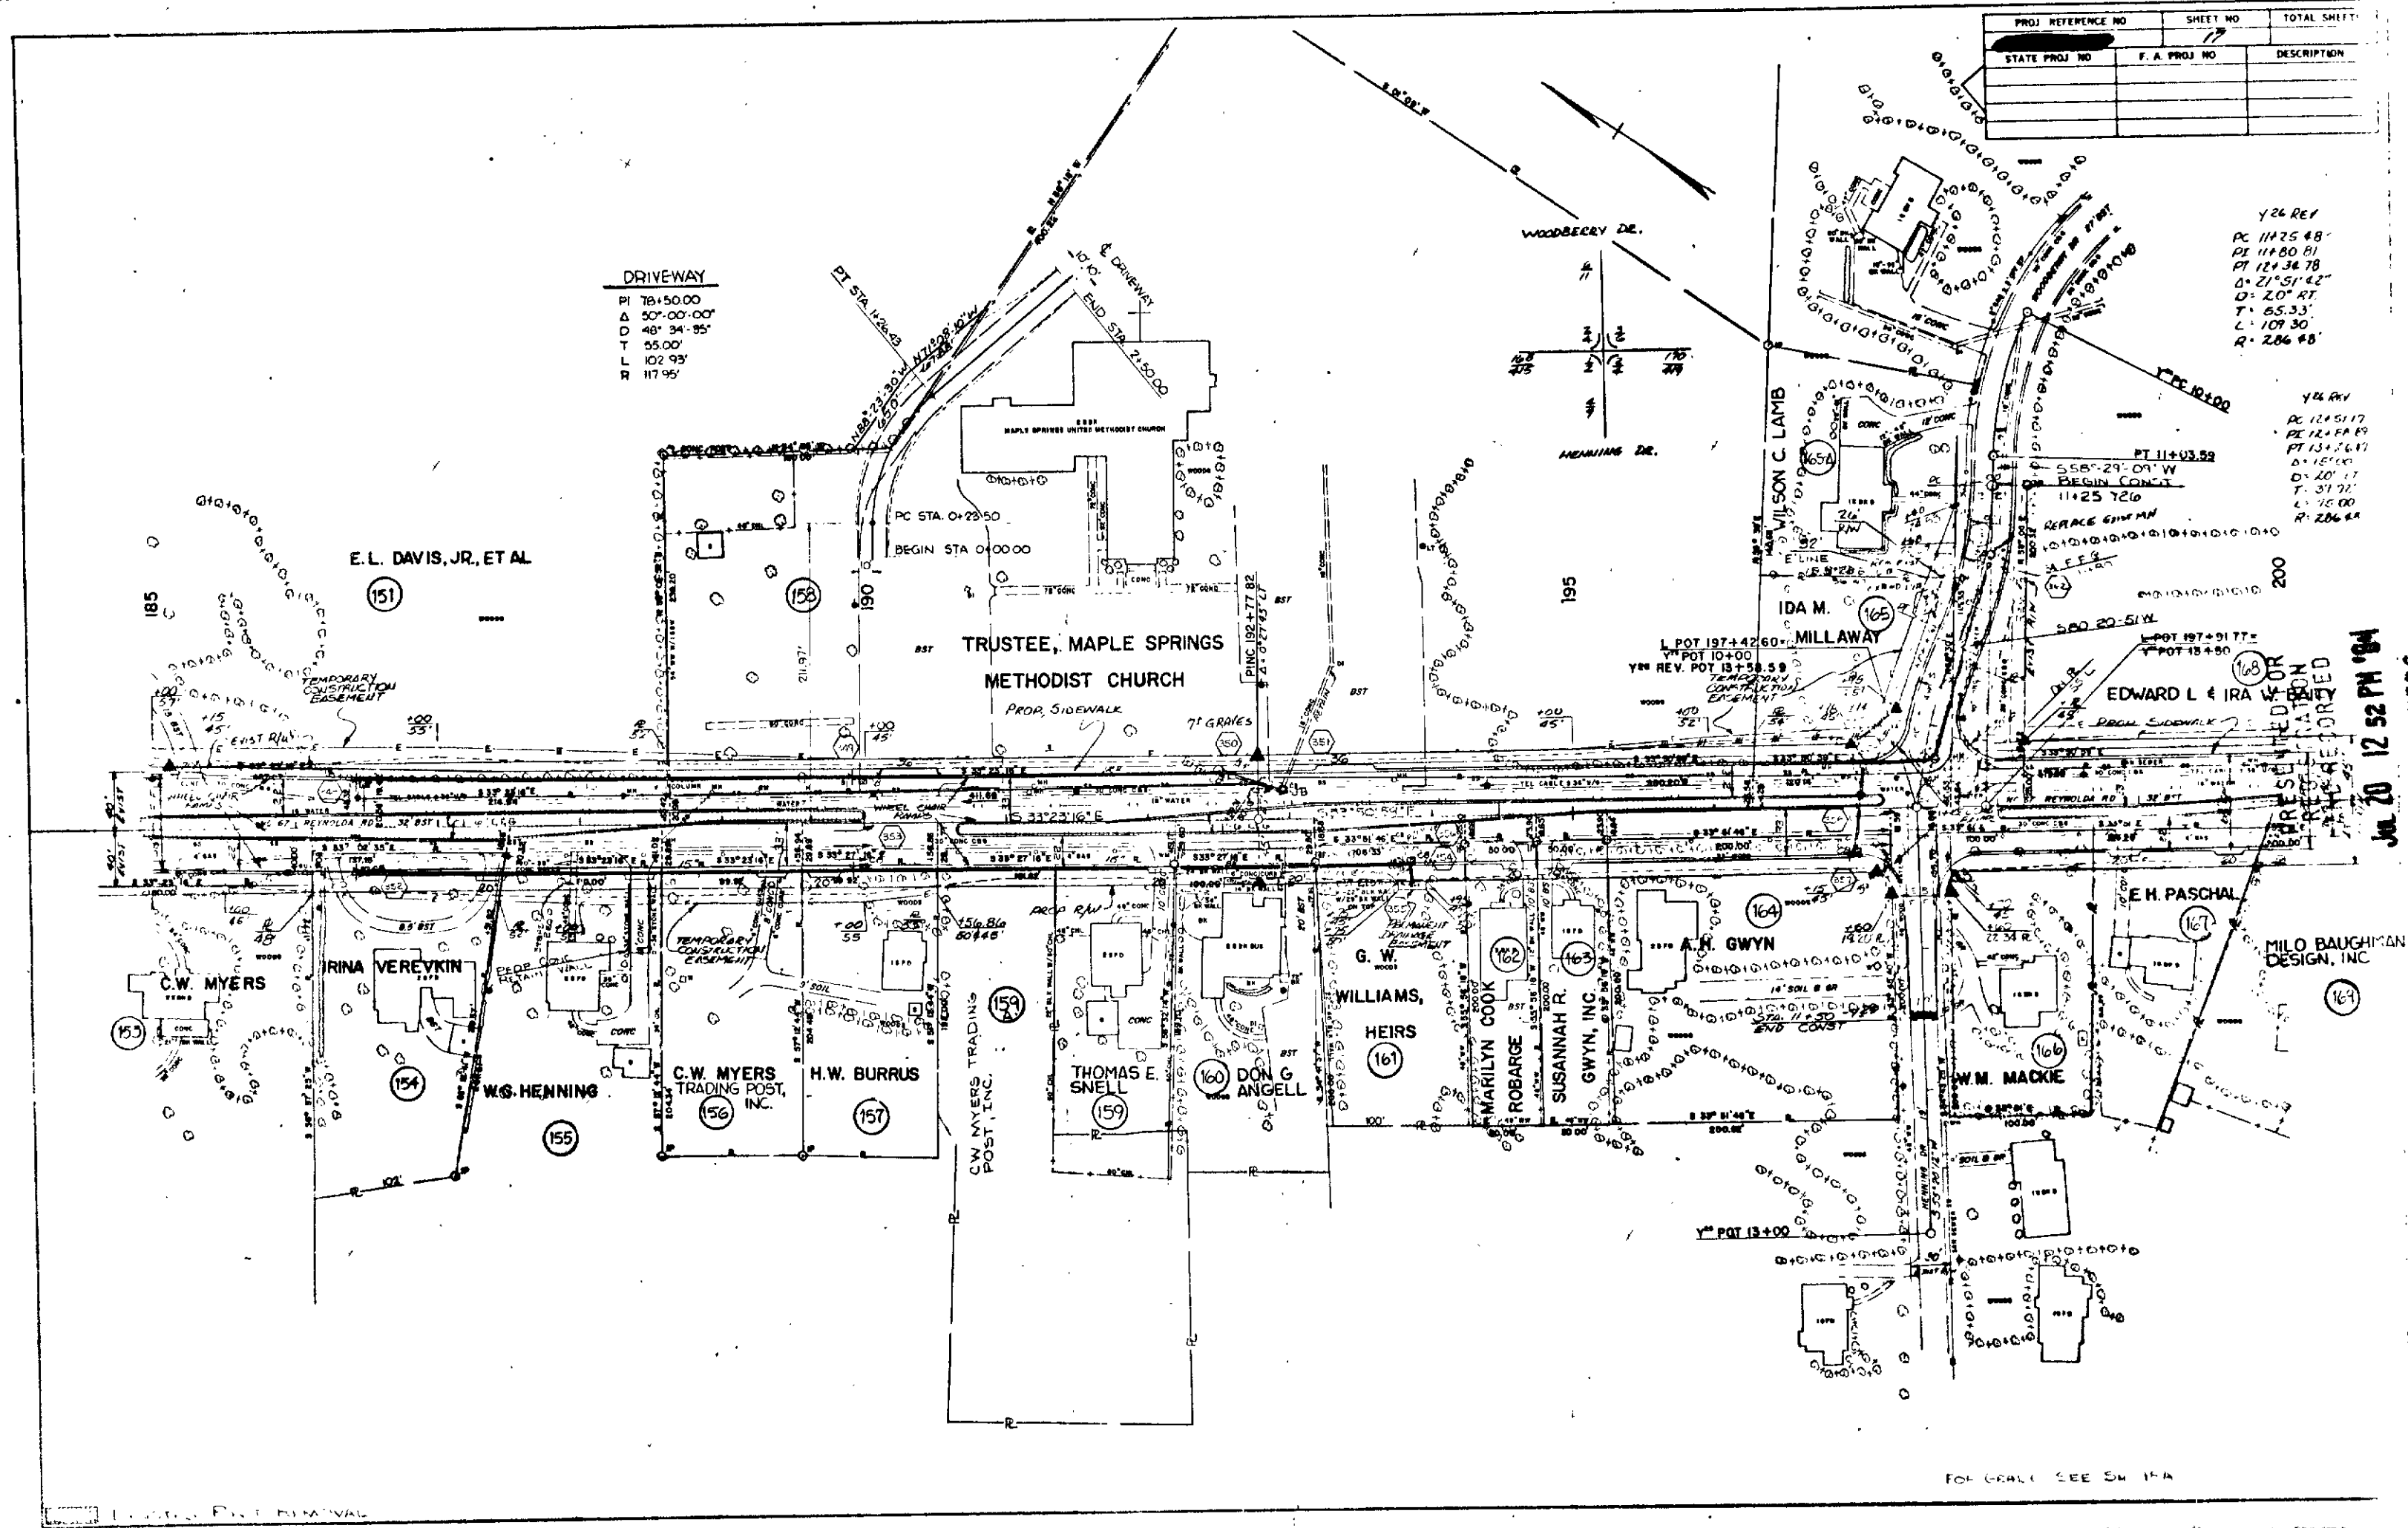

JUL 20 12 52 PM '84


EUNICE AYERS
 REGISTER OF DEEDS
 WASHINGTON, D. C.
 DEPARTMENT OF TRANSPORTATION
 1000 15th St. N.W.
 Washington, D. C. 20004

James H. Hays
Custodian of Minutes of Board of Transportation

"STATE OF NORTH CAROLINA - COUNTY OF WAKE"

I, Pauline Wright, do hereby certify that this is a true and correct copy of _____, Addendum # 2 of _____, the final plans of project _____, identified as _____, located at _____ City of JUNE.
I have hereunto set my hand this 19 day of June, 1984.

PAGE 1

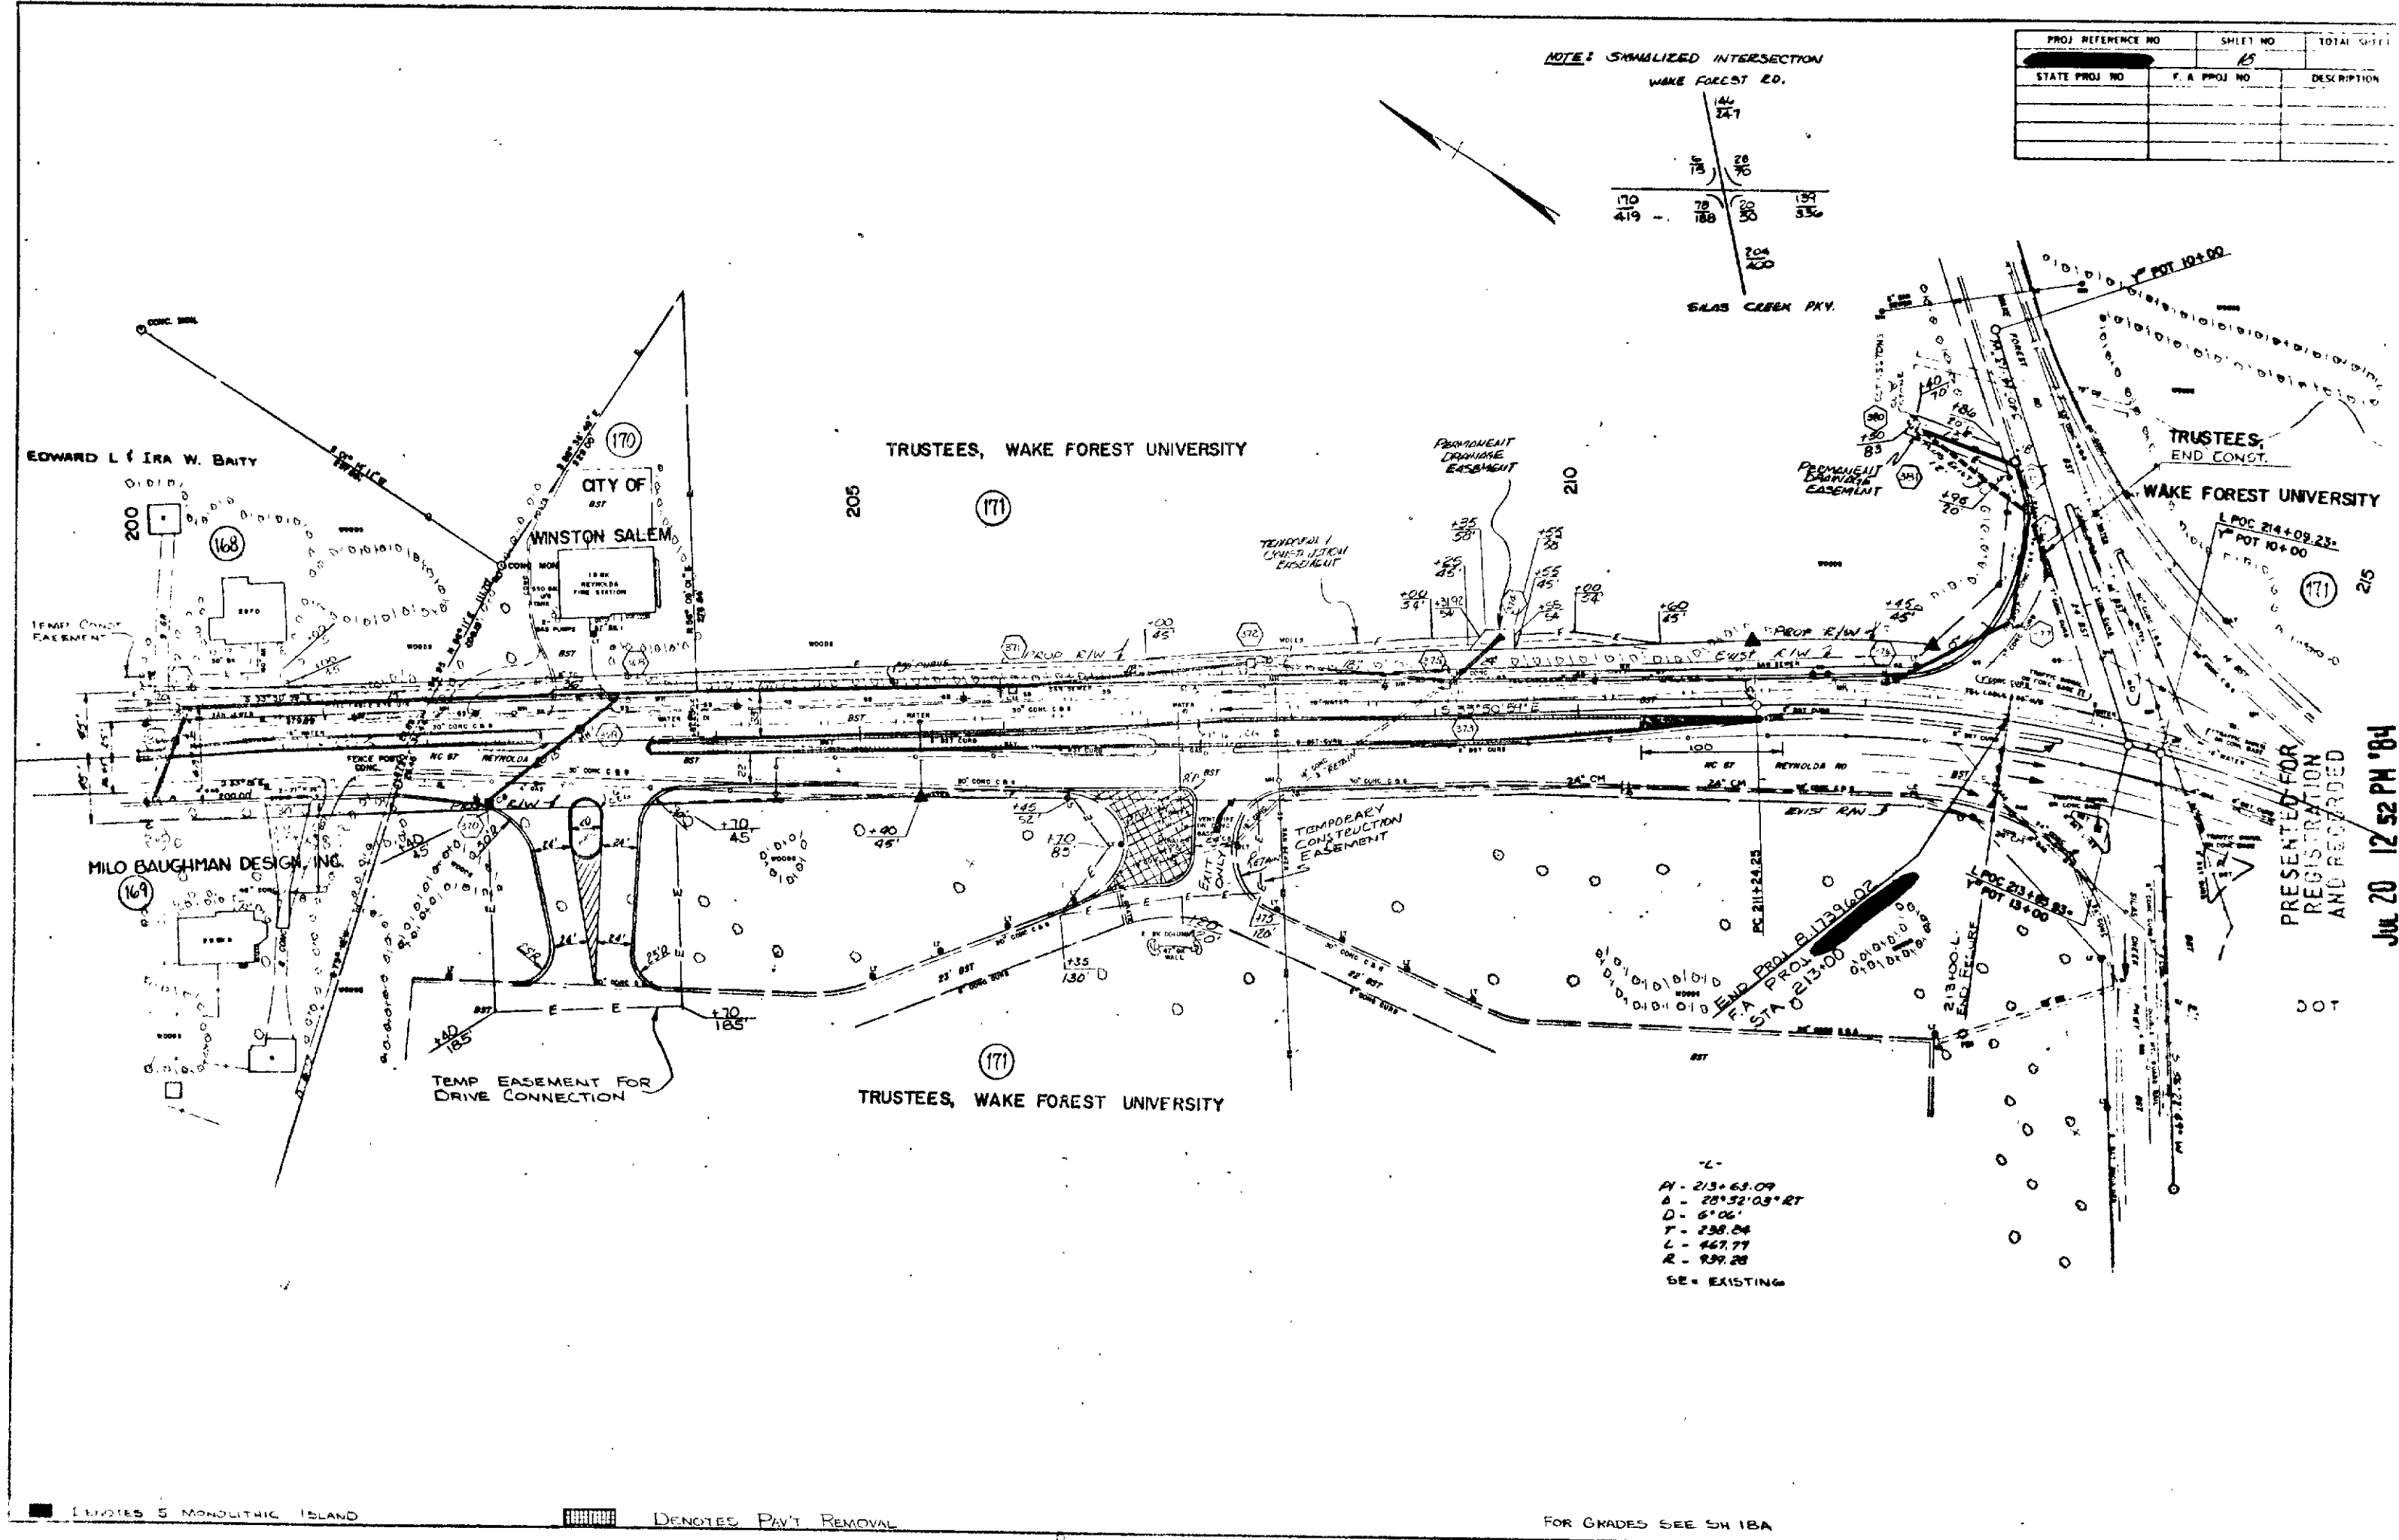

PROJ REFERENCE NO	SHEET NO	TOTAL SHEETS
STATE PROJ NO	F. A. PROJ NO	DESCRIPTION


PRESENTED FOR
REGISTRATION
AND RECORDED

JUL 20 12 52 PM '84

STATE OF NORTH CAROLINA - COUNTY OF WAKE
EUNICE AYERS
do hereby certify that this is a true and correct copy of the plans for Project
of the filed plans for Project
of the day of JUNE
1984, Board of Transportation meeting, IN TESTIMONY WHEREOF, I have hereunto set
my hand this 12 day of June, 1984.

DEPARTMENT OF TRANSPORTATION

Custodian of Minutes of Board of Transportation

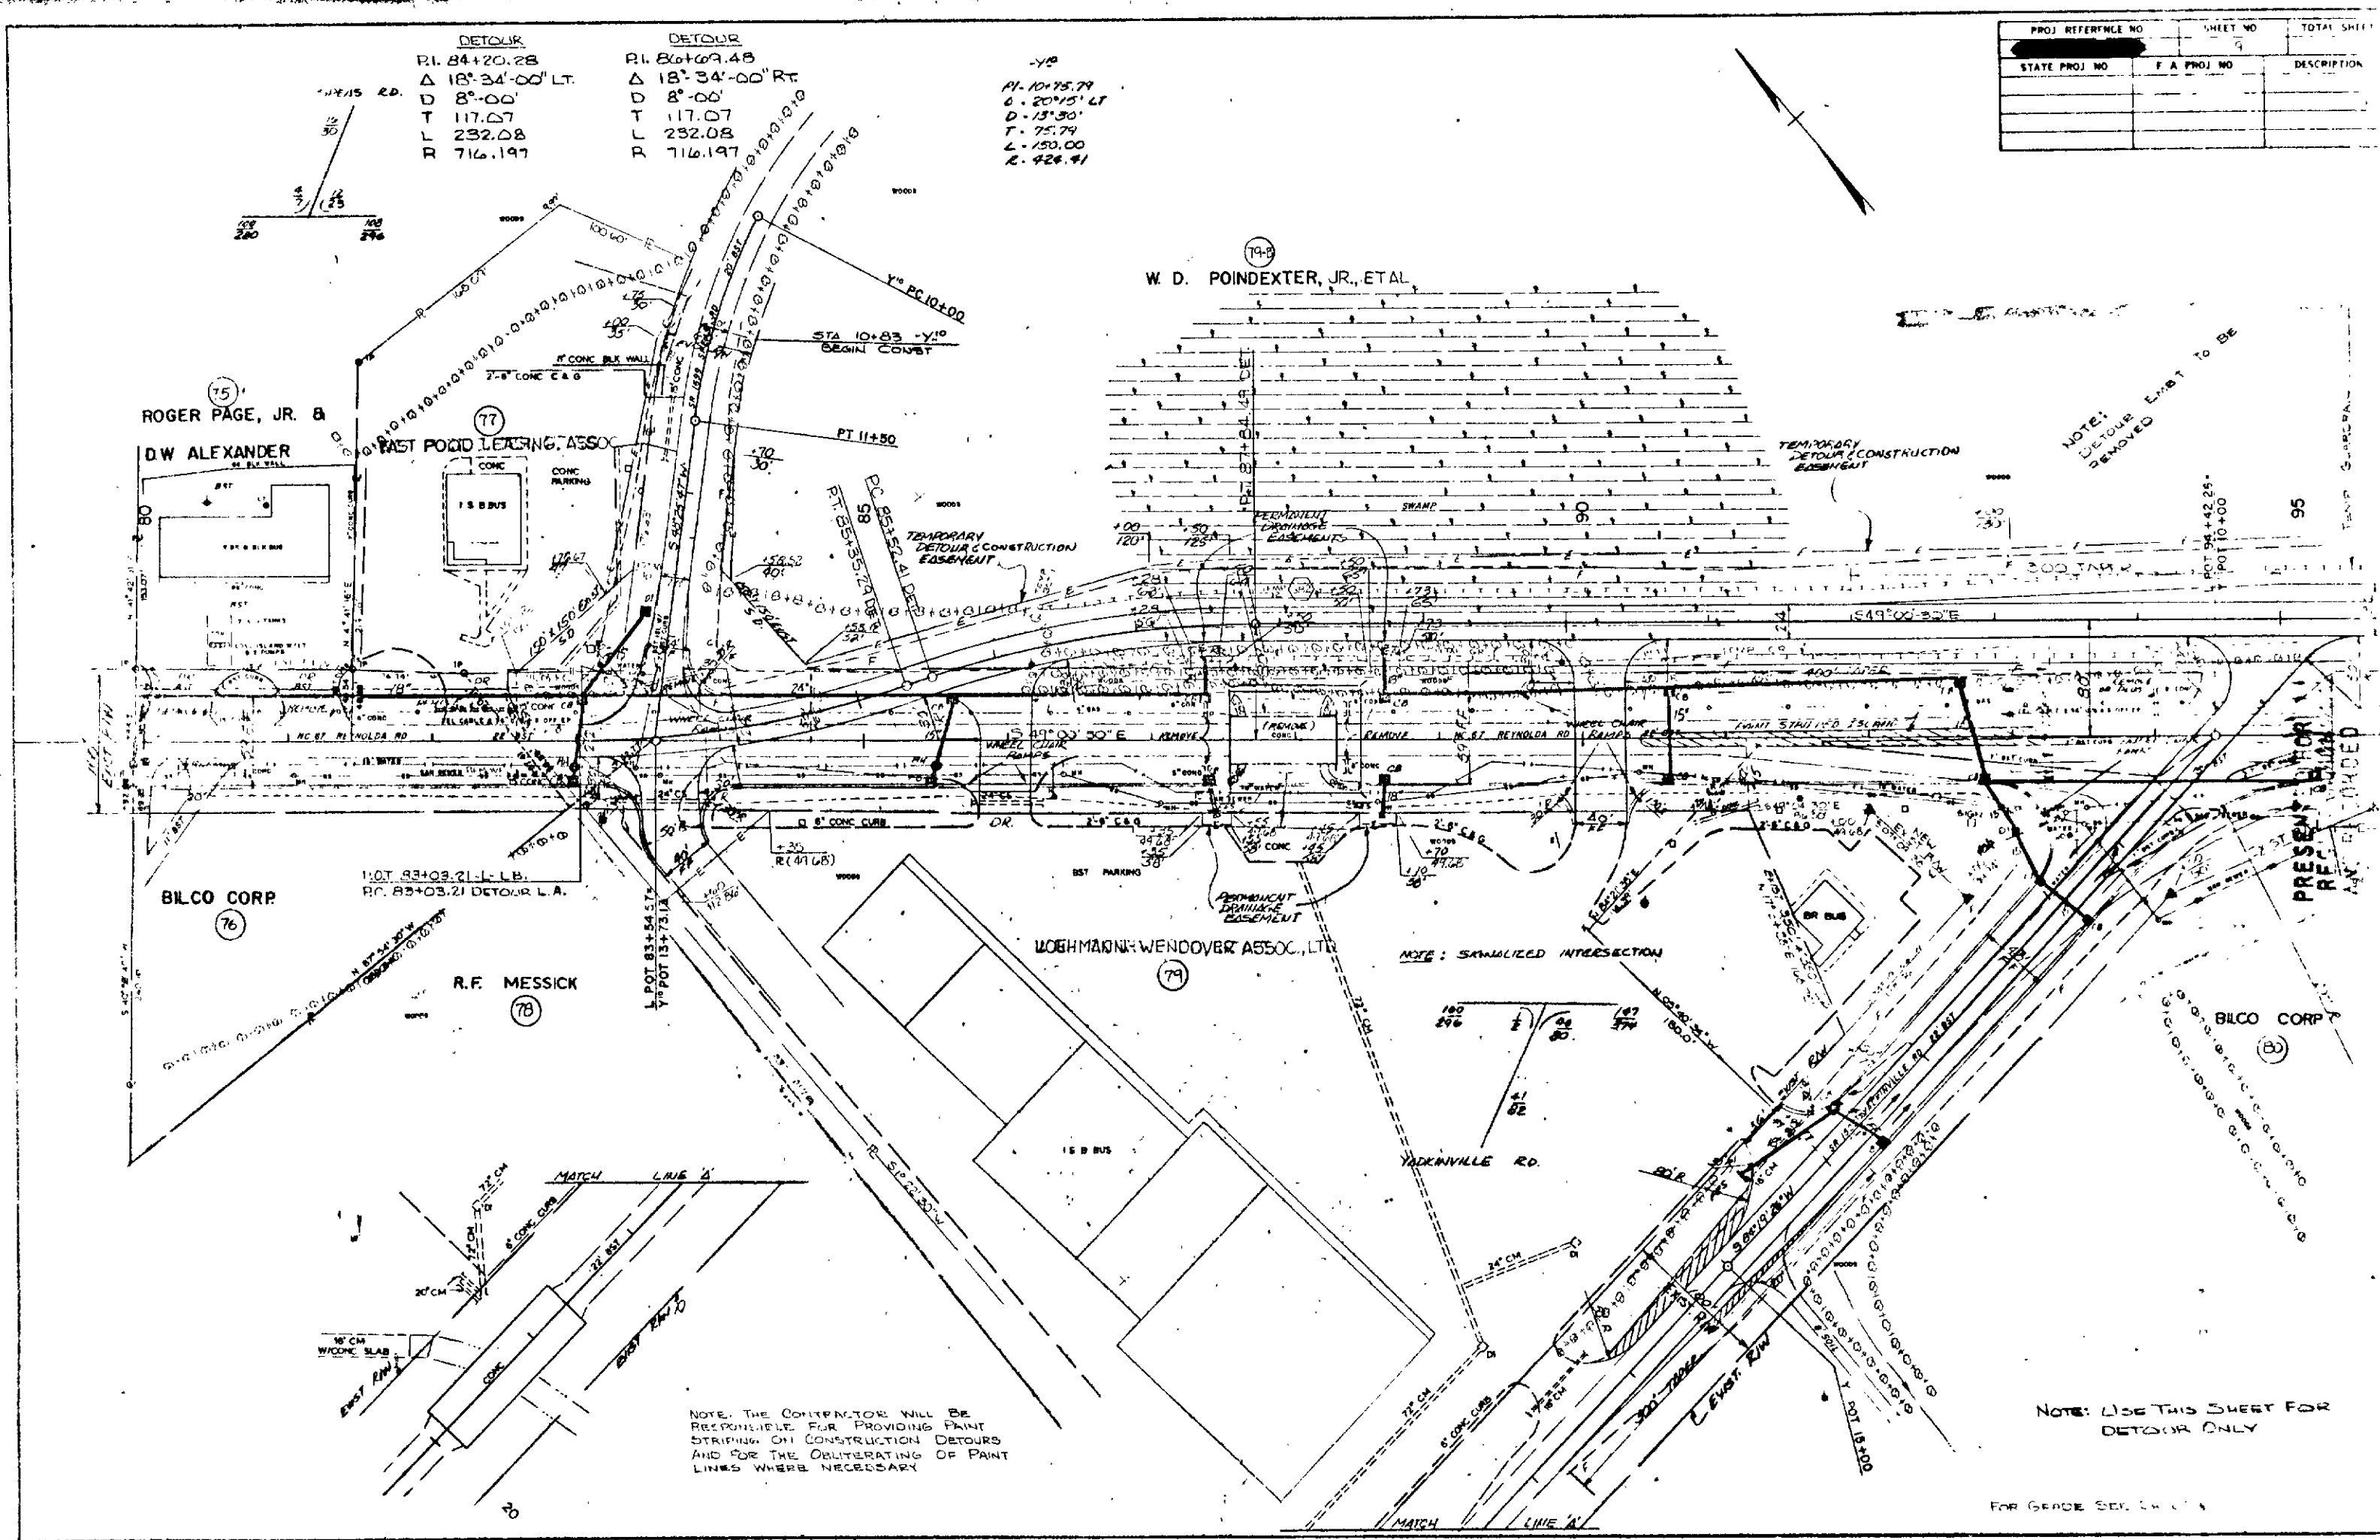

PROJ REFERENCE NO.	SHEET NO.	TOTAL SHEET
STATE PROJ NO.	F.A. PROJ NO.	DESCRIPTION

245

JUL 20 12 52 PM 1984

"STATE OF NORTH CAROLINA - COUNTY OF WAKE"
I, Pauline Wright, do hereby certify that this is a true and correct copy of the final plans for Project 2 of the minutes on file in my office of the 2 day of JUNE 1984, Board of Transportation meeting, IN TESTIMONY WHEREOF, I have hereunto set my hand this the 12 day of JUNE, 1984.
Pauline Wright
Custodian of Minutes of Board of Transportation

DEPARTMENT OF TRANSPORTATION
REGISTERED PROFESSIONAL ENGINEER
N.C.

FOR THE BOARD OF TRANSPORTATION

W. D. POINDEXTER, JR., ETAL

NOTE: DETOUR ENDS TO BE REMOVED



NOTE: SAMPLIZED INTERSECTION

NOTE: USE THIS SHEET FOR DETOUR ONLY

FOR GRADE SECT. CH. 11

PROJ. REFERENCE NO.	SHEET NO.	TOTAL SHEET
STATE PROJ. NO.	F. A. PROJ. NO.	DESCRIPTION

DETOUR		DETOUR	
PI. 101+08.84	PI. 103+58.08	PI. 101+08.84	PI. 103+58.08
Δ 18°-34'-00" RT.	Δ 13°-24'-29" Lt.	Δ 18°-34'-00" RT.	Δ 13°-24'-29" Lt.
D 8°-00'	D 8°-00'	D 8°-00'	D 8°-00'
T 117.07	T 84.40	T 117.07	T 84.40
L 232.08	L 148.02	L 232.08	L 148.02
R 716.197	R 716.197	R 716.197	R 716.197

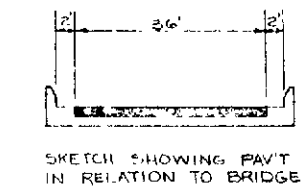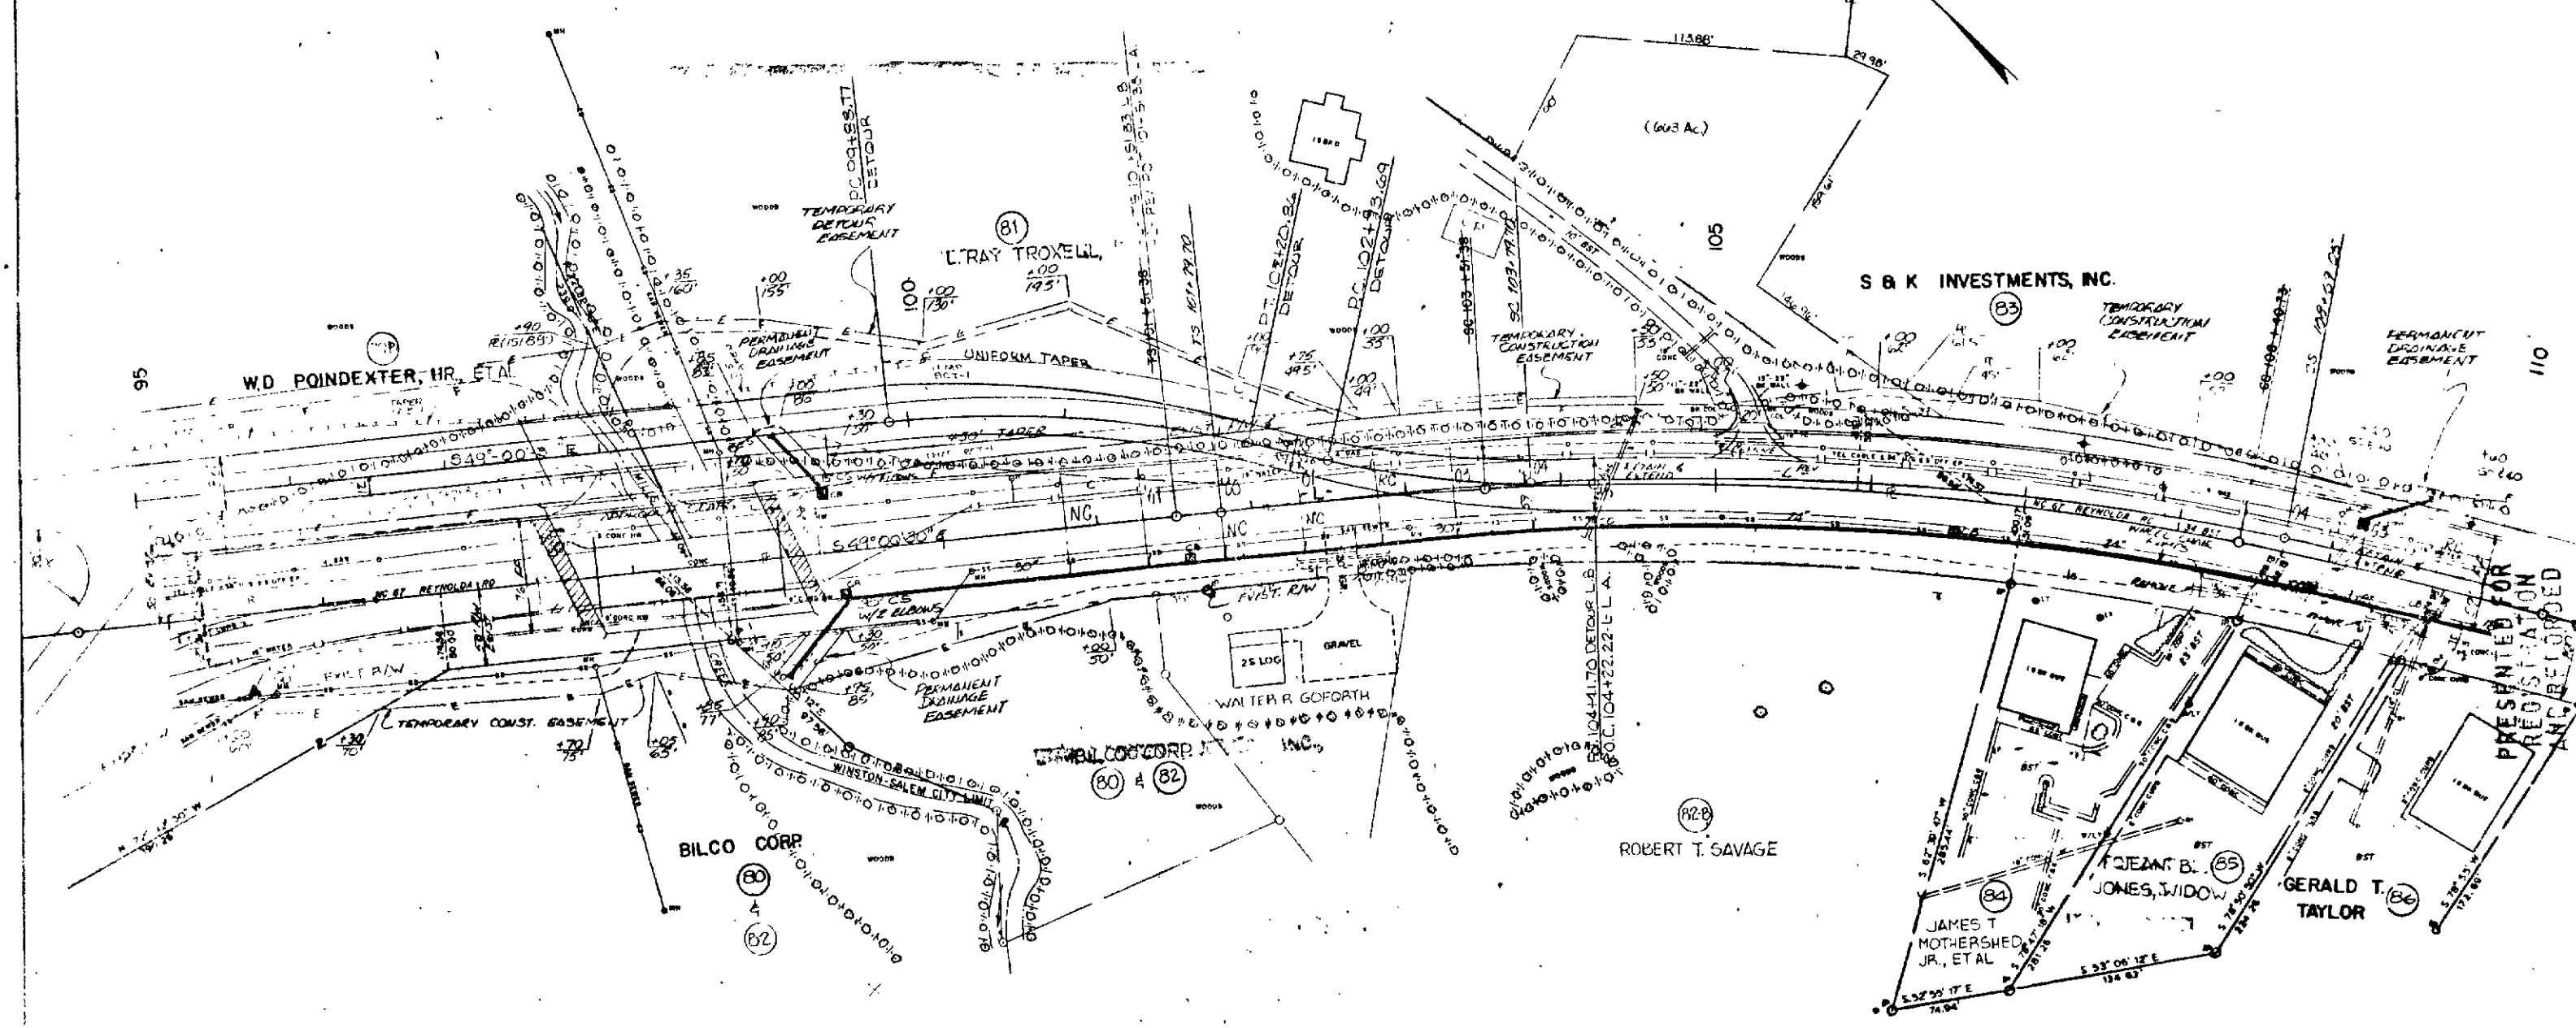

- L -		- L'RY	
PI - 106+00.00	PI - 106+28.32	PI - 106+00.00	PI - 106+28.32
Δ - 20°40'50" RT	Δ - 20°40'50" RT	Δ - 20°40'50" RT	Δ - 20°40'50" RT
D - 3°	D - 3°	D - 3°	D - 3°
LS - 200'	LS - 200'	LS - 200'	LS - 200'
SA - 3°	SA - 3°	SA - 3°	SA - 3°
TS - 448.62	TS - 448.62	TS - 448.62	TS - 448.62
LC - 489.35	LC - 489.35	LC - 489.35	LC - 489.35
R - 1909.86	R - 1909.86	R - 1909.86	R - 1909.86
U - 133.35	U - 133.35	U - 133.35	U - 133.35
V - 66.68	V - 66.68	V - 66.68	V - 66.68

NOTE: USE THIS SHEET FOR
DETOUR ONLY

FOR GRADE SEE CH 20A

JUL 20 12 52 PM '84

"STATE OF NORTH CAROLINA - COUNTY OF WAKE"
I, Pauline Wright, do hereby certify that this is a true and correct copy of the final plans for Project
Addendum 2 to the minutes on file in my office of the 8 day of June, 1984. Board of Transportation meeting, IN TESTIMONY WHEREOF, I have hereunto set
my hand this 12 day of June, 1984.

Custodian of Minutes of Board of Transportation
Pauline Wright