


10/8/84 - ADDED PERM DRAIN EASEMENT RT. STA. 11+80

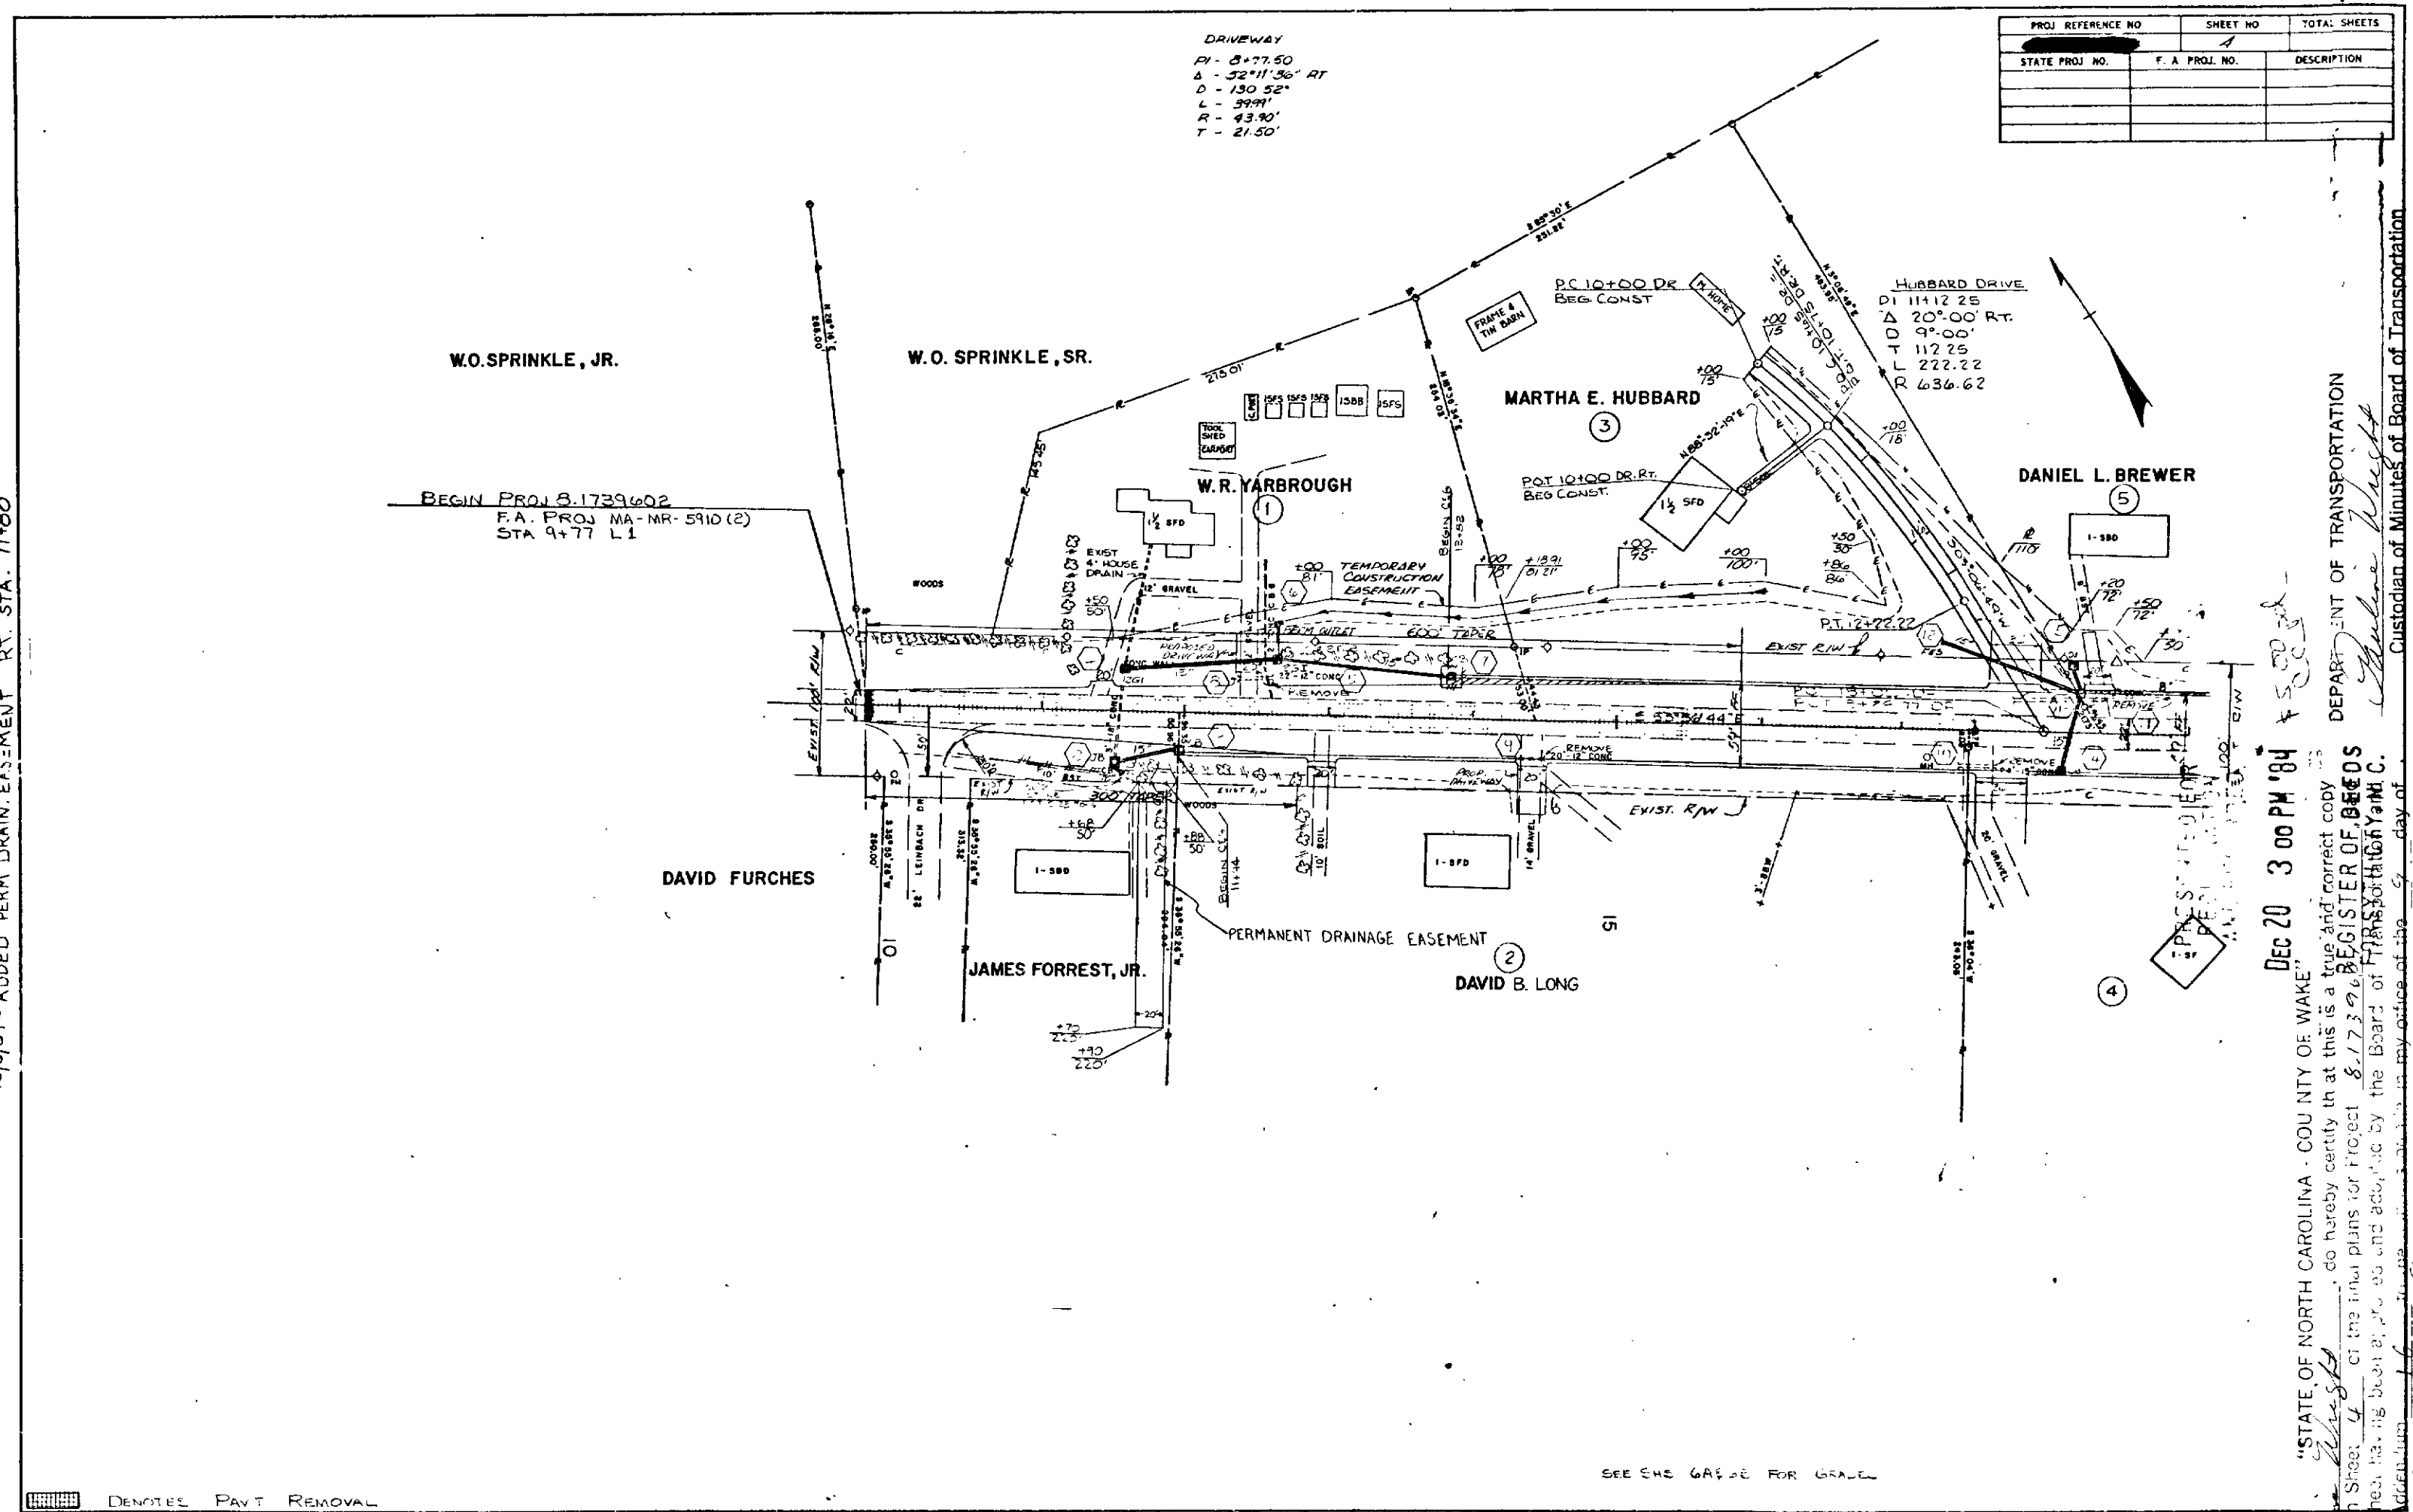


DEC 20 3 00 PM '84

"STATE OF NORTH CAROLINA - COUNTY OF WAKE"
I, Maline Wright, do hereby certify that this is a true and correct copy of revised Plan Sheet 4 of the final plans for Project 8.1739602 REGISTER OF RECORDS
revised plan sheet having been at 2:00 PM and accepted by the Board of FORSTHUGH AND C.
identified as ADDENDUM 16 these plans as being in my office of the 5 day of November 1984
WHEREOF, I have hereunto set my hand this 16 day of November 1984

DEPARTMENT OF TRANSPORTATION

Custodian of Minutes of Board of Transportation

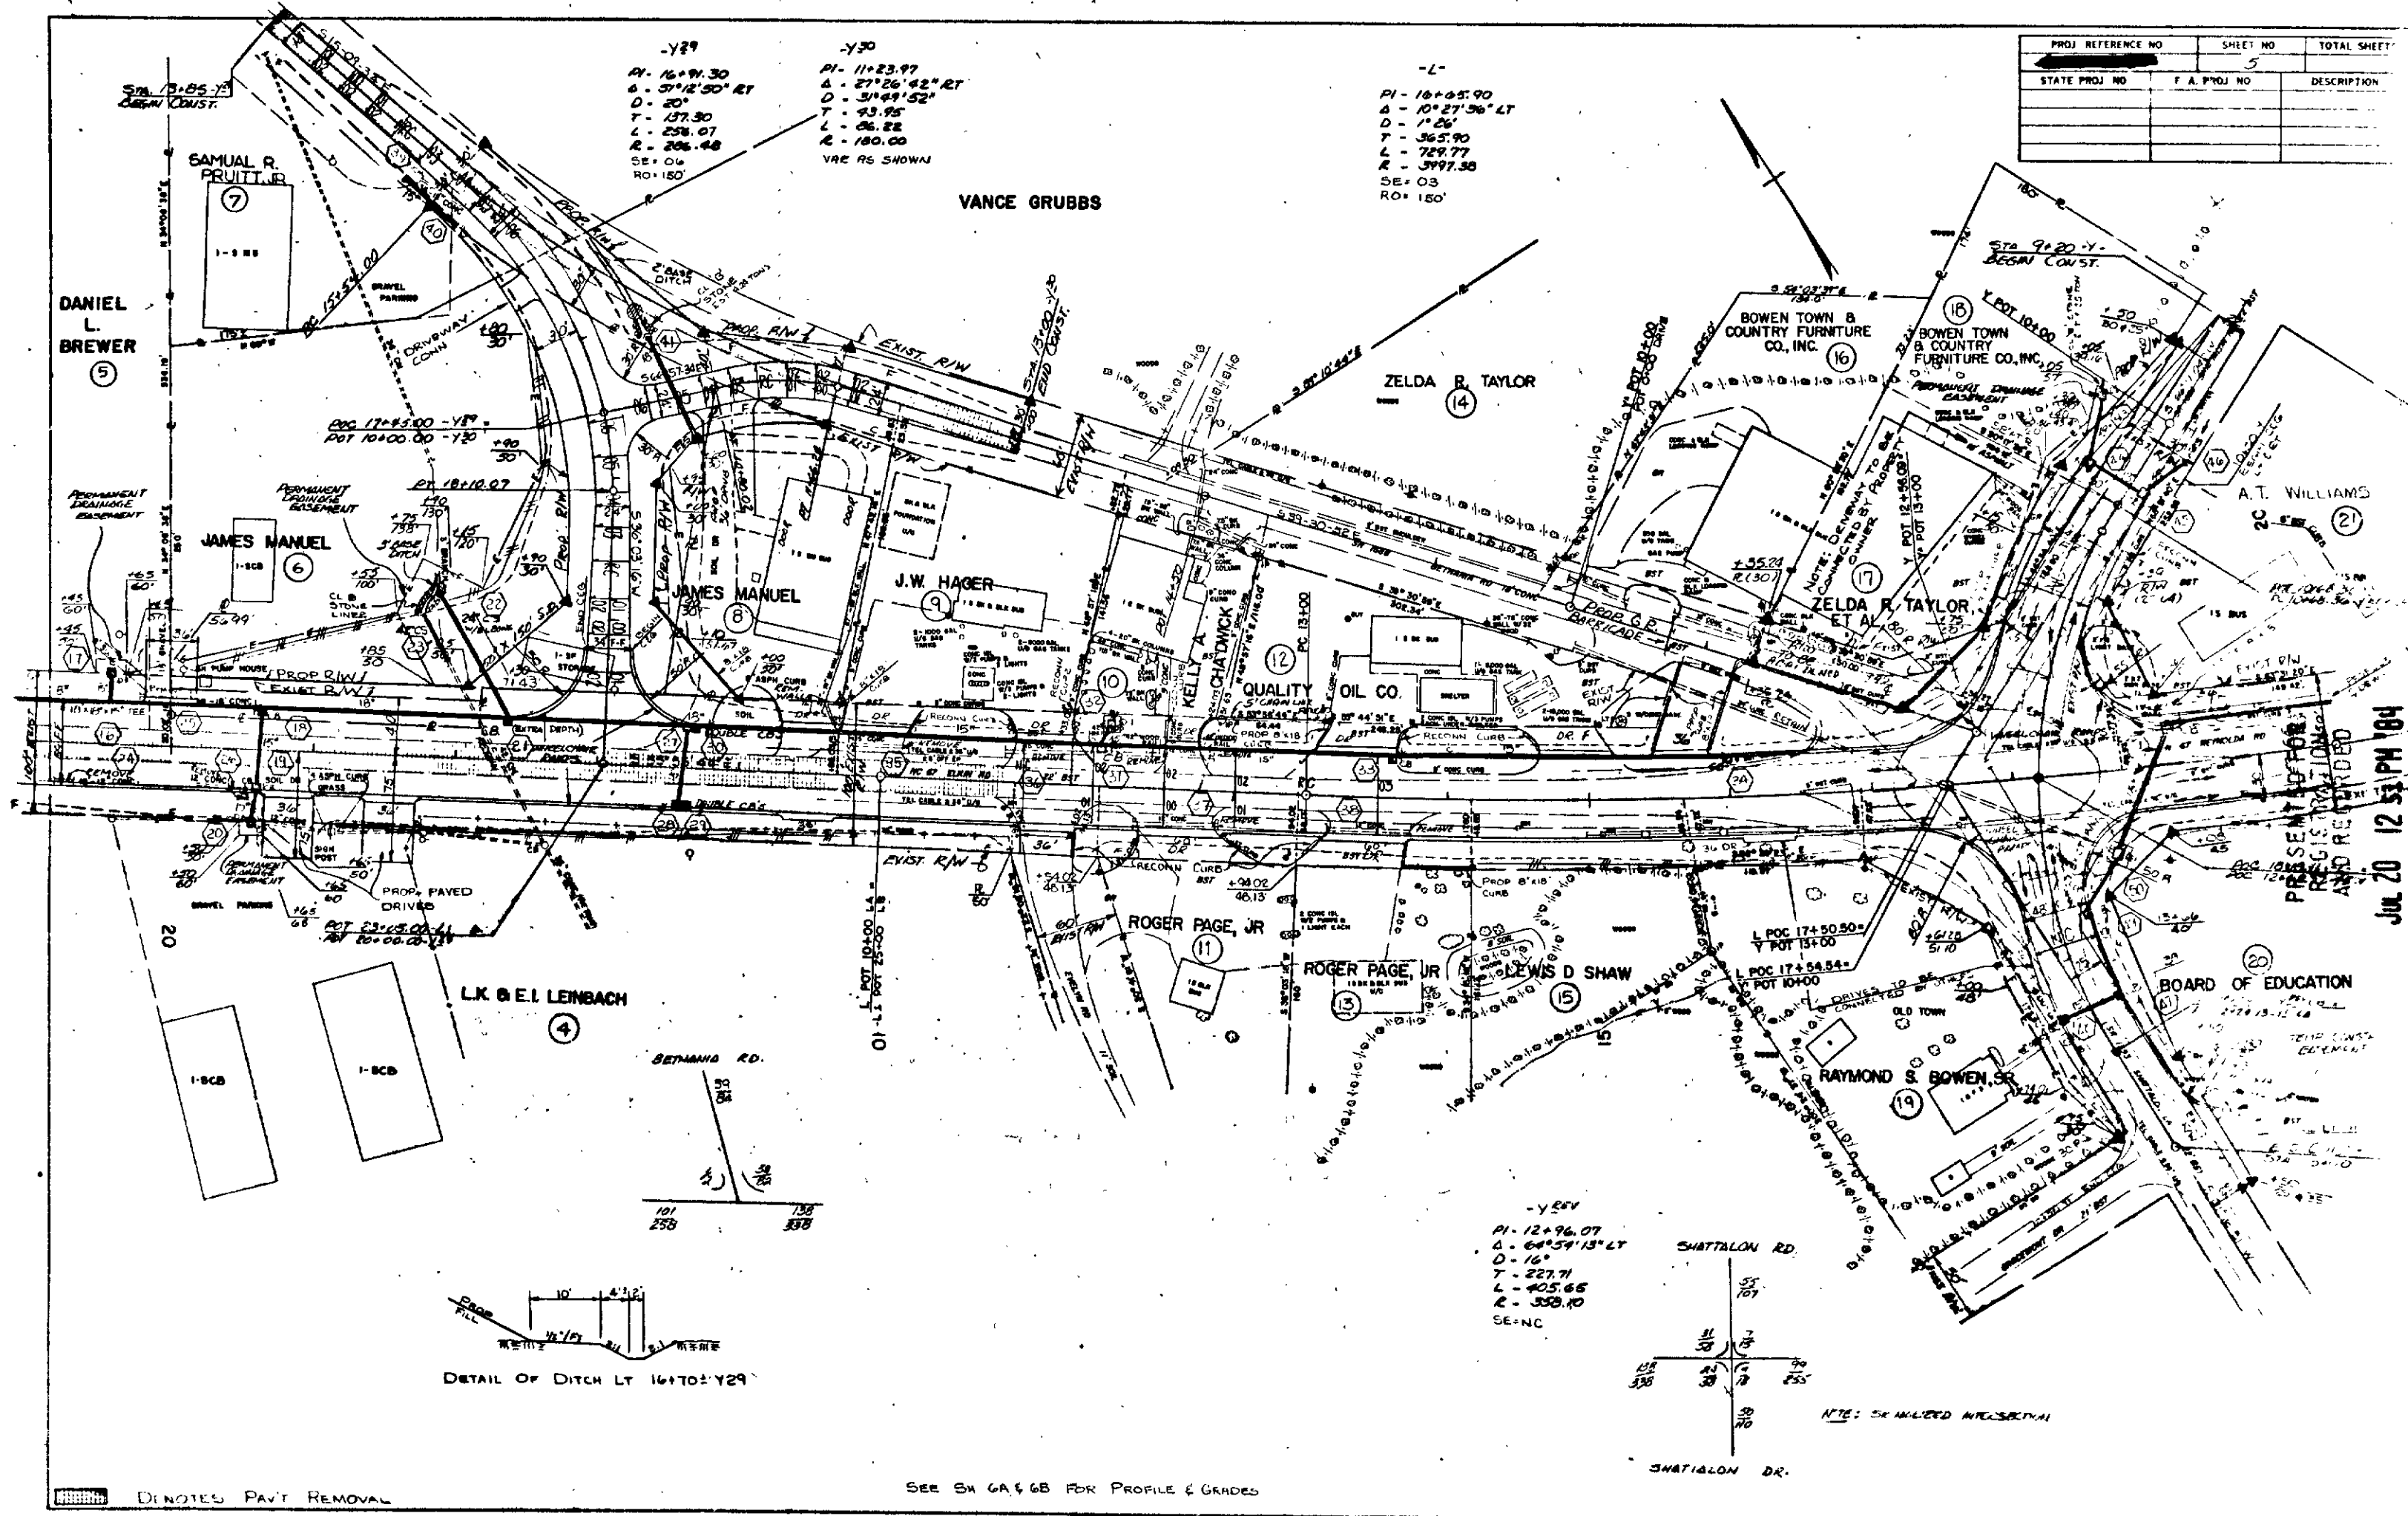


PROJ REFERENCE NO	SHEET NO	TOTAL SHEET
STATE PROJ NO	F.A. PROJ NO	DESCRIPTION

"STATE OF NORTH CAROLINA - COUNTY OF WAKE" EUNICE AYERS
I, Pauline Wright, do hereby certify that this is a true and correct copy of the
of Plan Sheet 5 of the final plans for Project 3-17-84
Addendum 2 to the minutes of the 8 day of JUNE 1984, Board of Transportation meeting. IN TESTIMONY WHEREOF, I have hereunto set
my hand this 12 day of JUNE 1984.

DEPARTMENT OF TRANSPORTATION

Custodian of Minutes of Board of Transportation

JUL 20 12 51 PM 1984

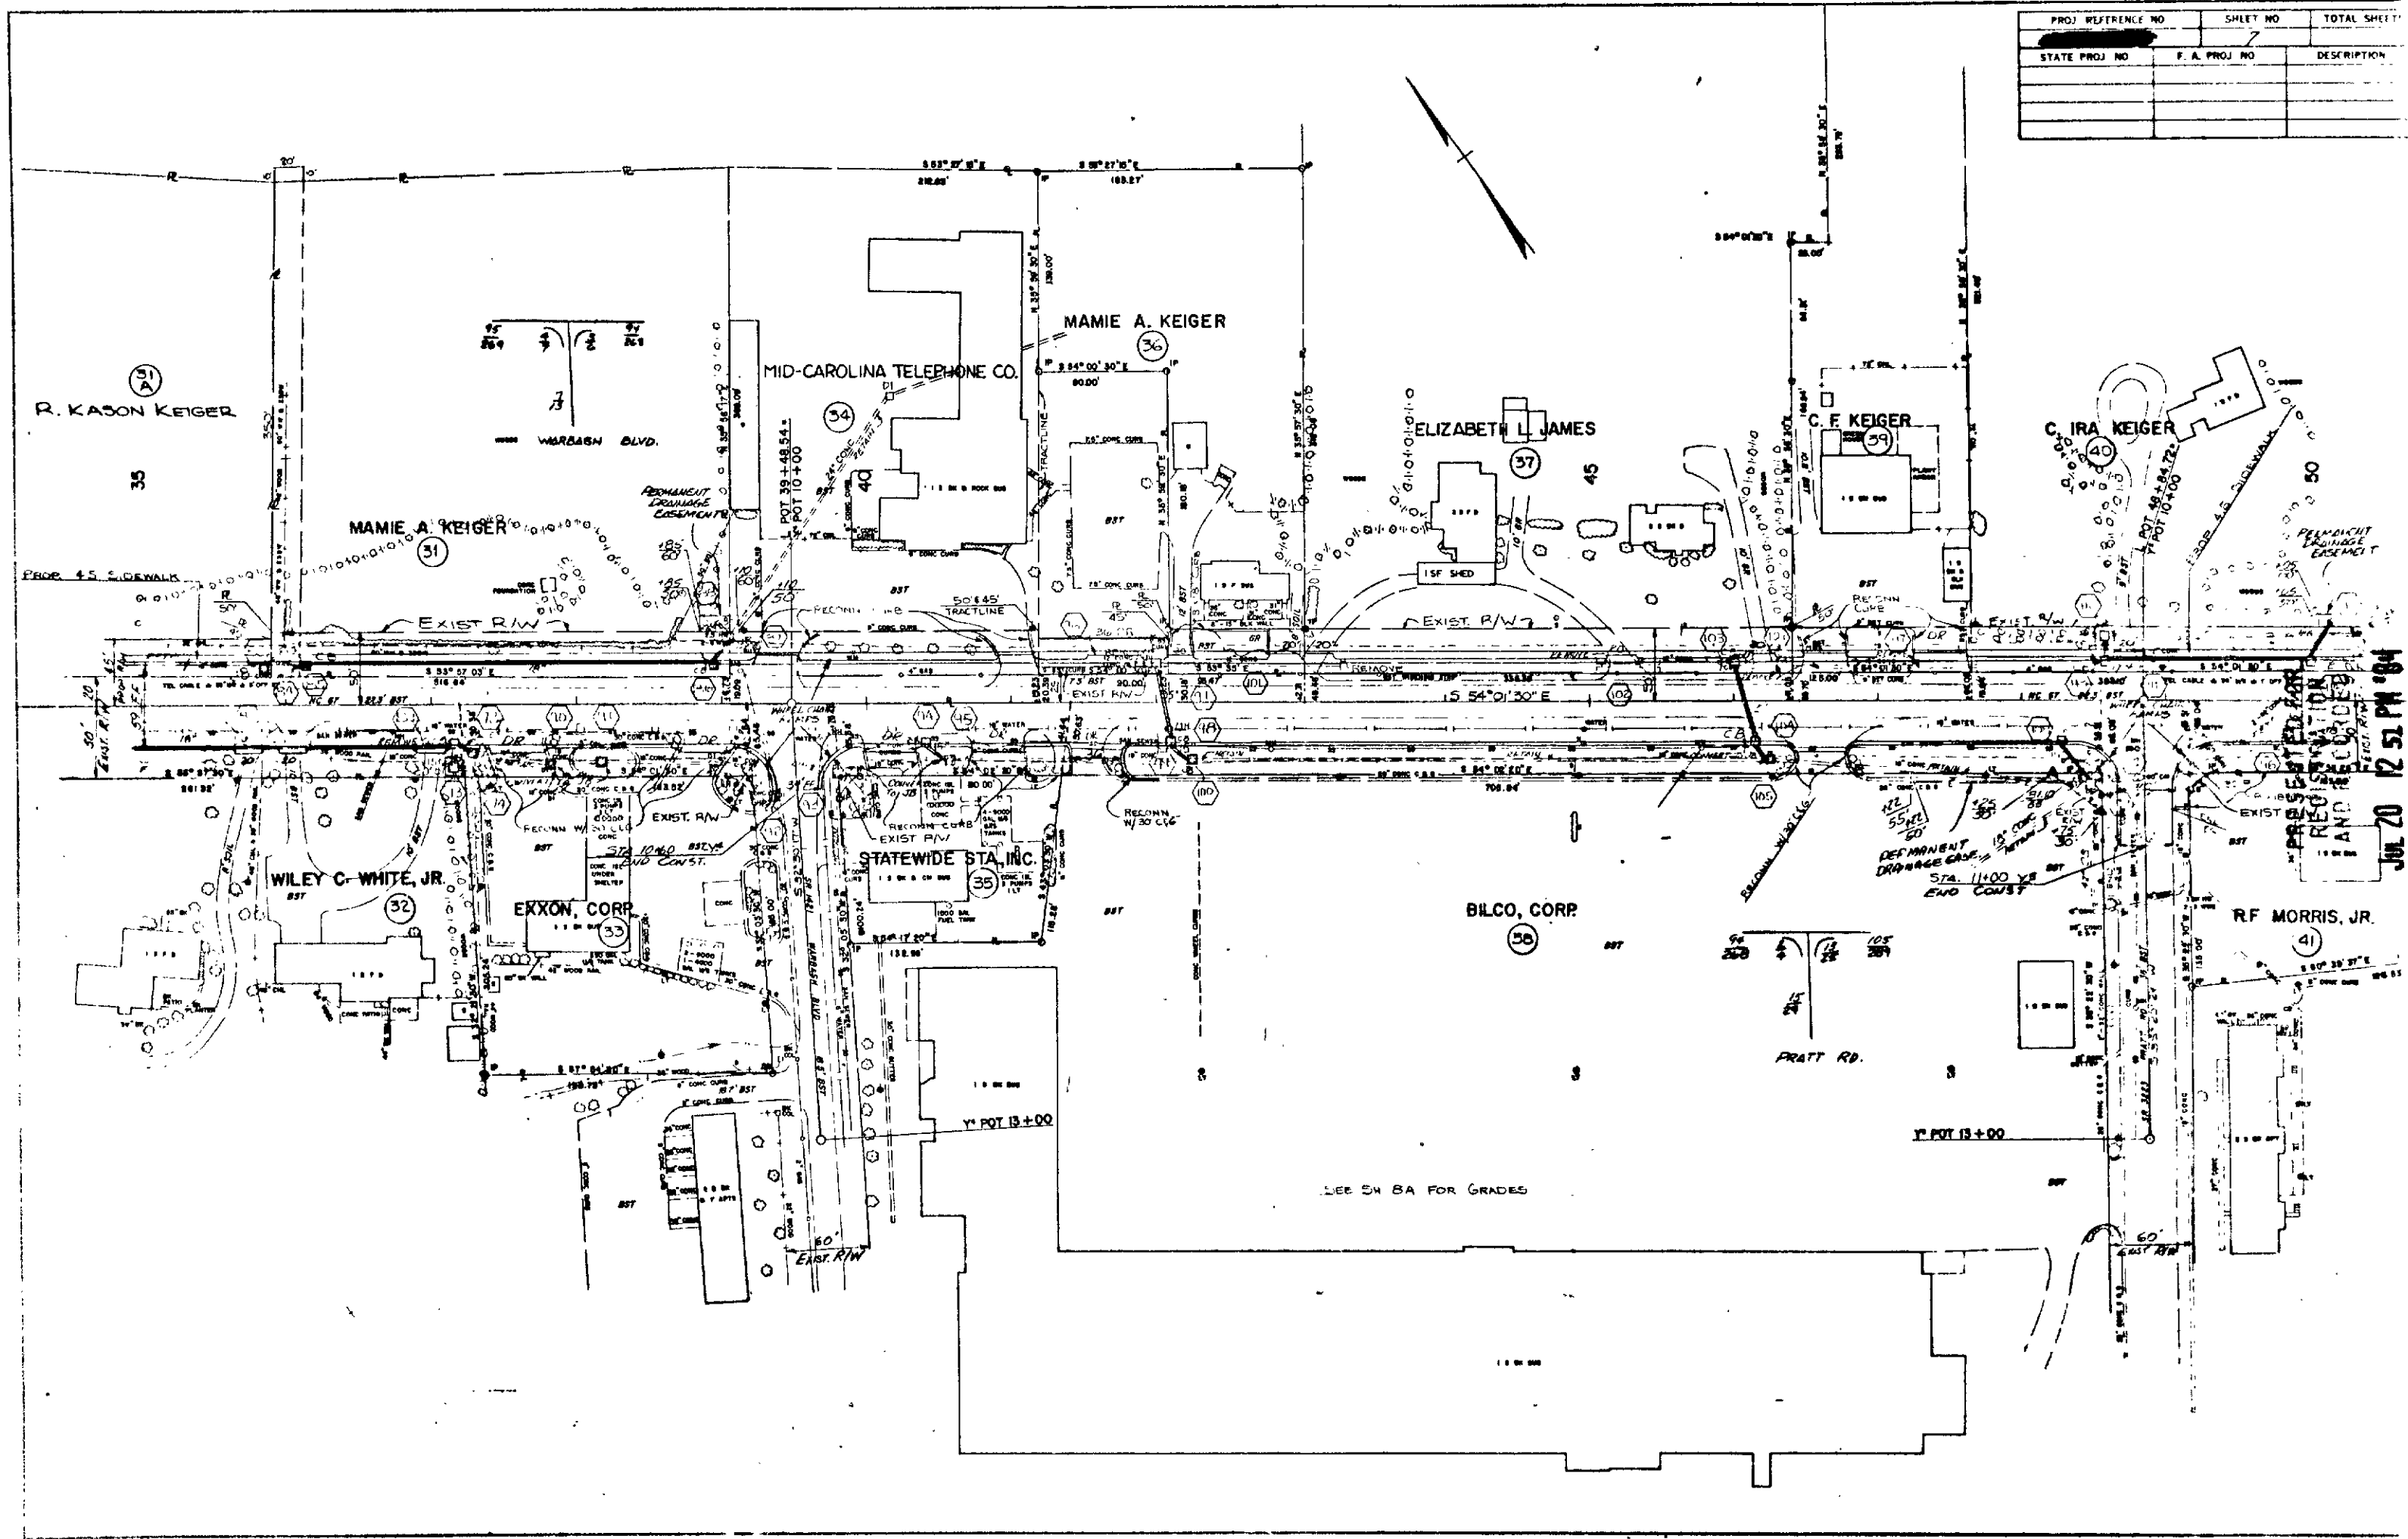


PROJ. REFERENCE NO.	SHEET NO.	TOTAL SHEETS
STATE PROJ. NO.	F. A. PROJ. NO.	DESCRIPTION

"STATE OF NORTH CAROLINA - COUNTY OF WAKE"
I, Pauline Wright, do hereby certify that this is a true and correct copy of the final plans for Project 7 of Plan Sheet 7 to the files on file in my office of the 8 day of JUNE 1984, Board of Transportation meeting. IN TESTIMONY WHEREOF, I have hereunto set my hand this the 12 day of June, 1984.

EMILIE AYERS
REGISTER OF DEEDS
FORSYTH COUNTY, N.C.
Identified by Pauline Wright
Page 232
Custodian of Minutes of Board of Transportation

PROJ. REFERENCE NO.	SHEET NO.	TOTAL SHEETS
STATE PROJ. NO.	F. A. PROJ. NO.	DESCRIPTION

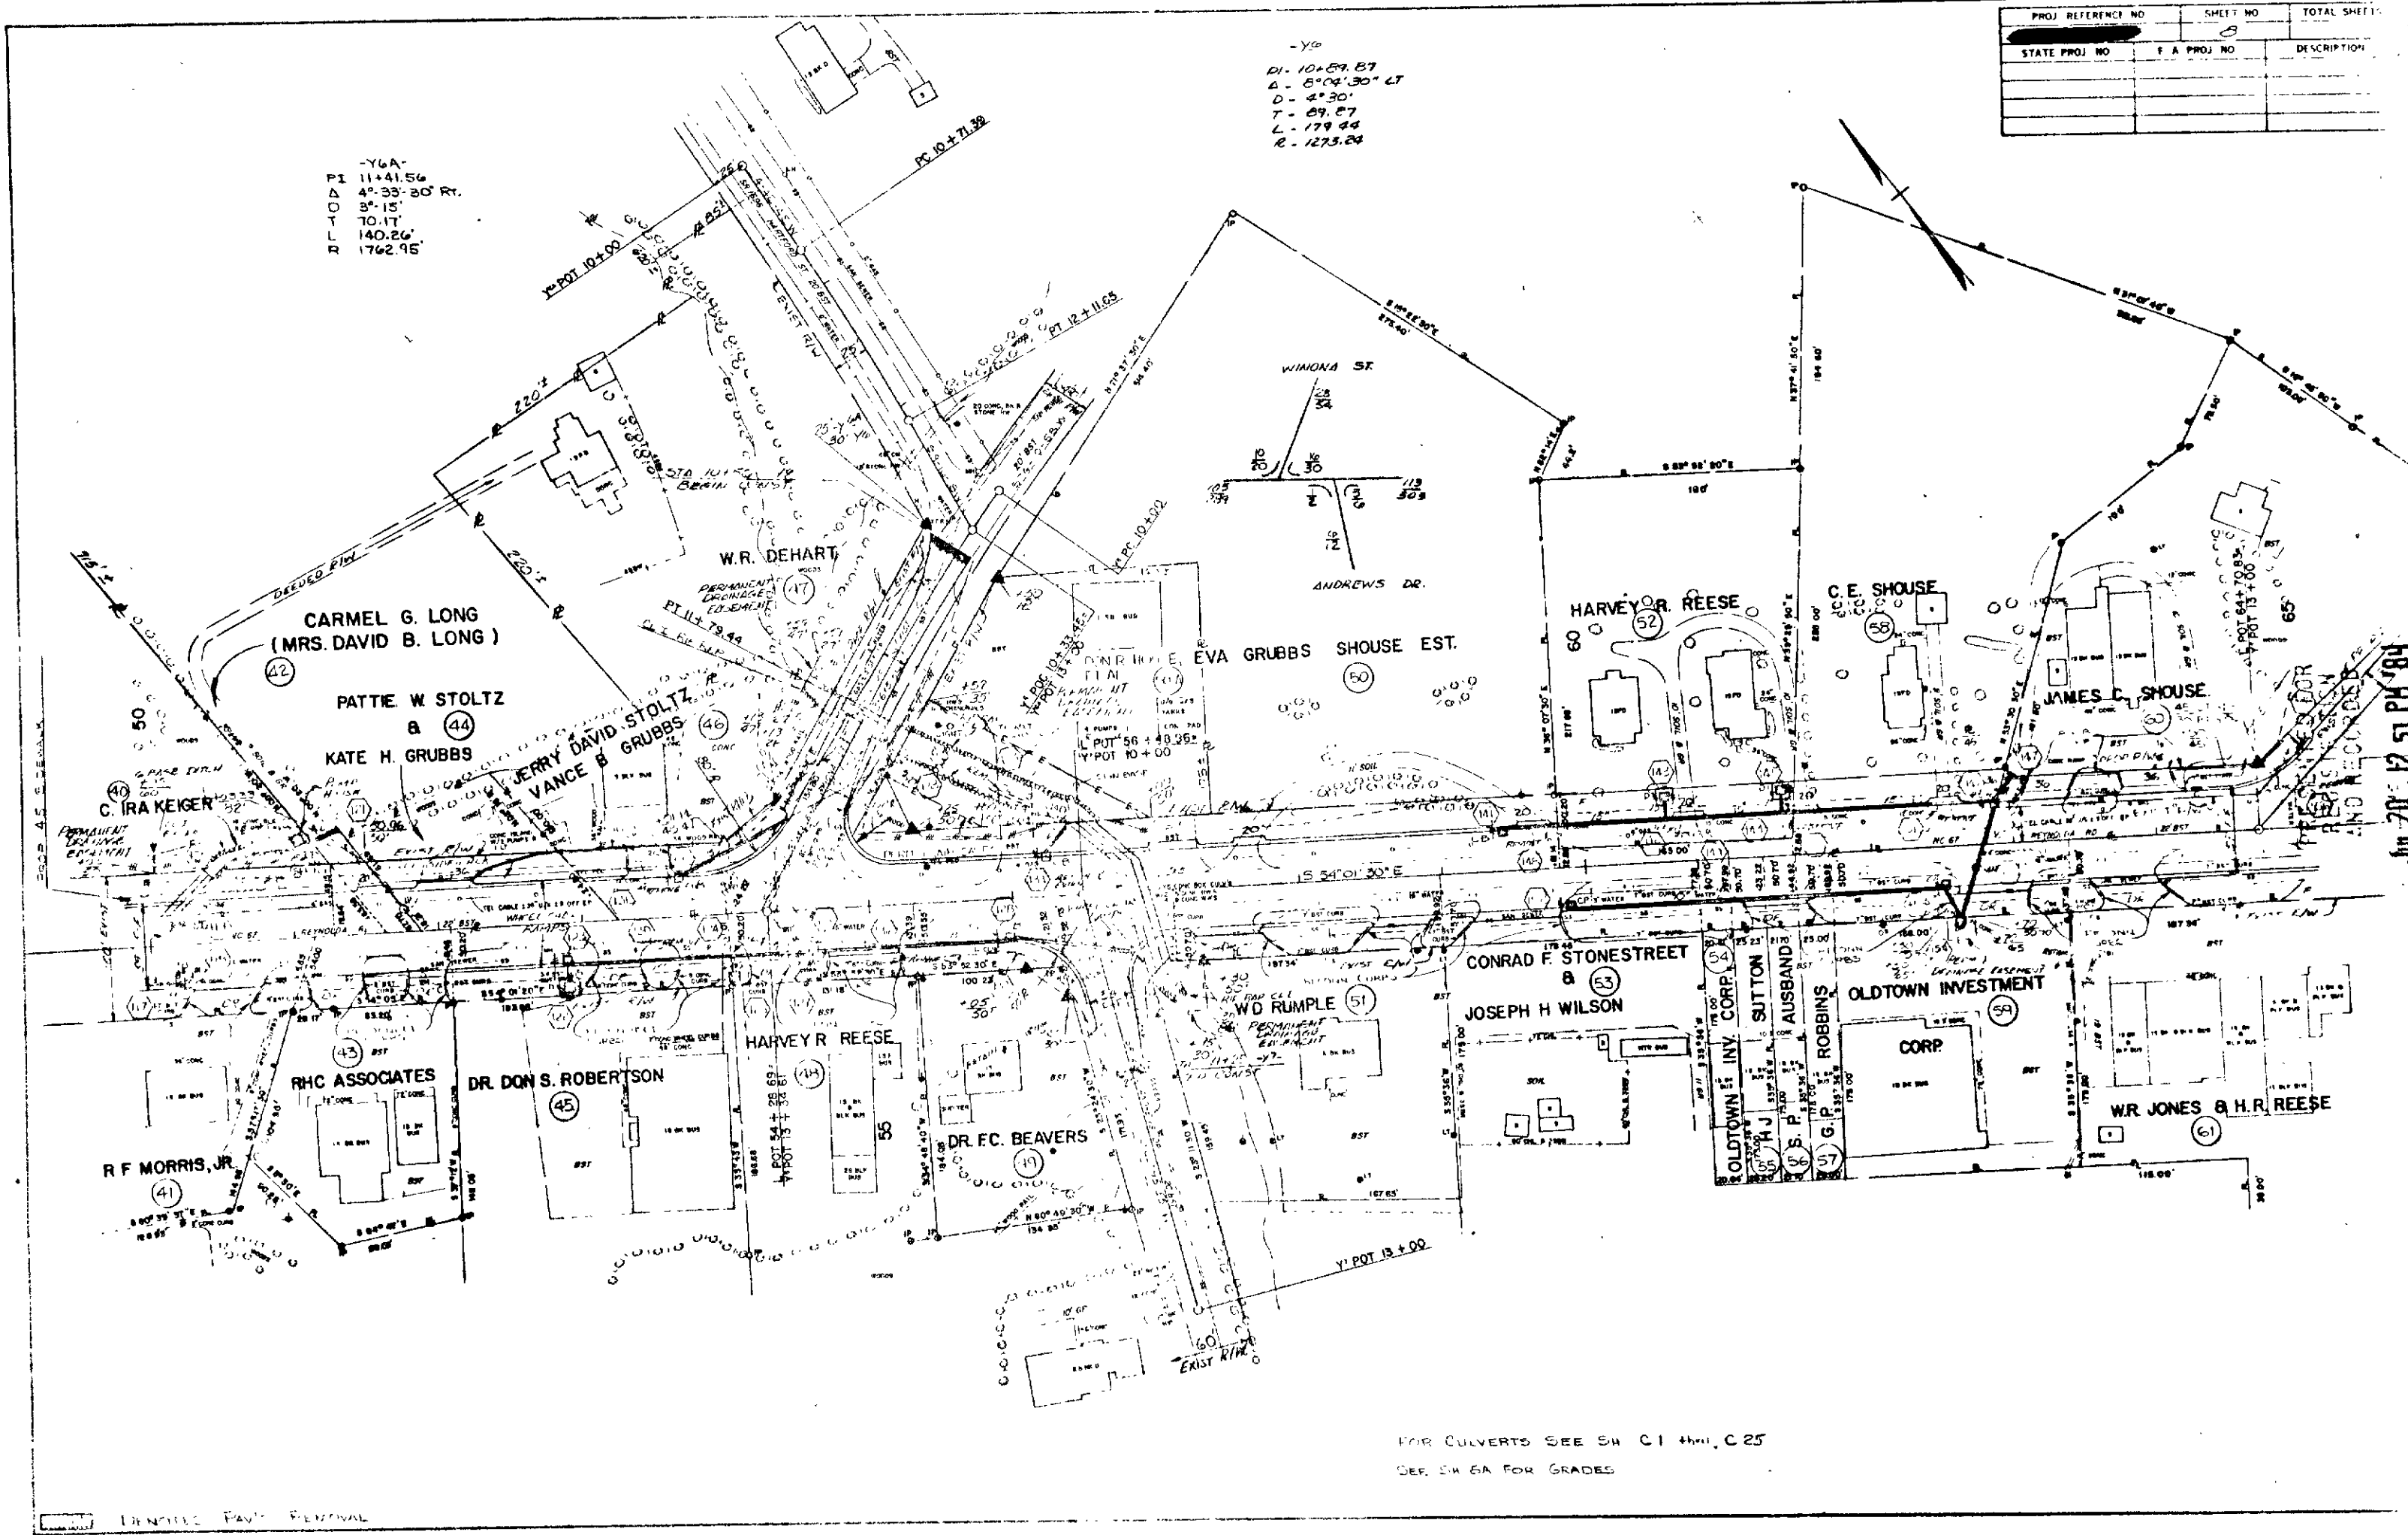


FOR CULVERTS SEE SH. C. 1 thru C. 25
SEE SH. 6A FOR GRADES

Jun 20 12 51 PM '84

"STATE OF NORTH CAROLINA - COUNTY OF WAKE"
Custodian of Minutes of Board of Transportation

PROJ. REFERENCE NO.	SHEET NO.	TOTAL SHEETS
STATE PROJ. NO.	F. A. PROJ. NO.	DESCRIPTION

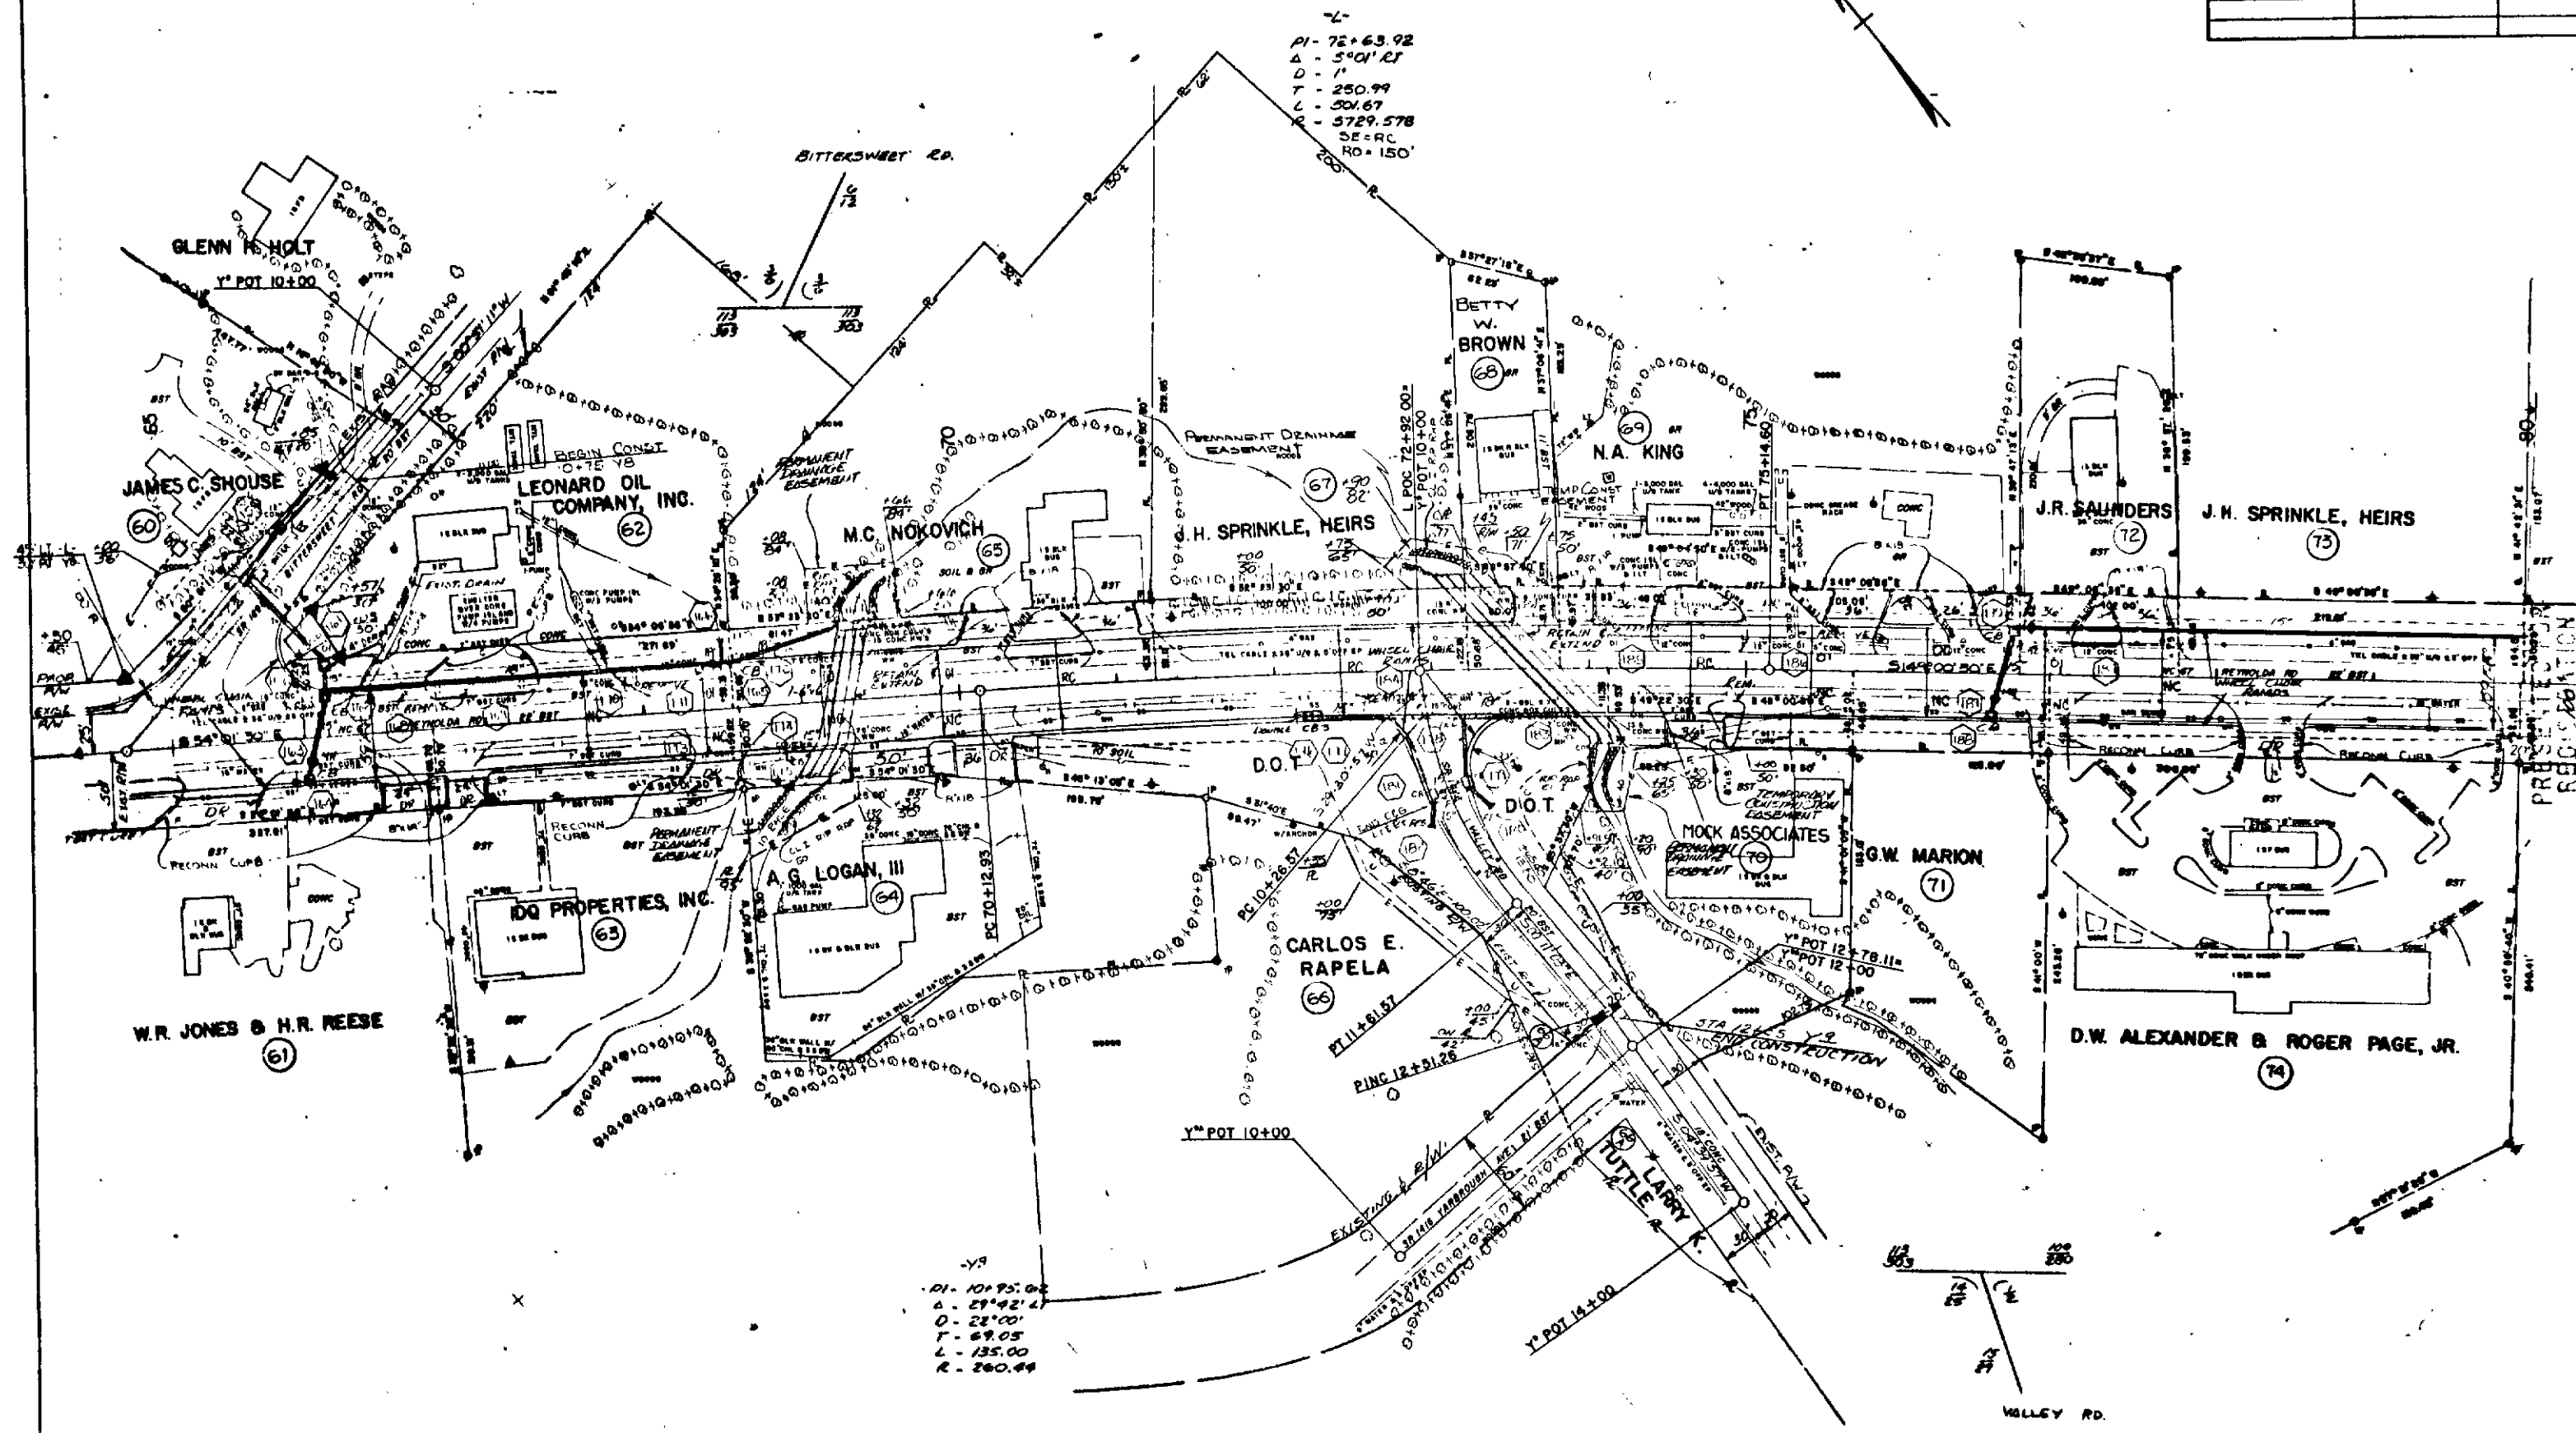


■ DENOTES PAV'T REMOVAL

FOR CULVERTS SEE SH C1 thru C25
FOR GRADES SEE SH 10A

JUL 20 12 51 PM '84

"STATE OF NORTH CAROLINA - COUNTY OF WAKE"
I am the Custodian of Minutes of Board of Transportation
my hand this 12 day of June, 1984.

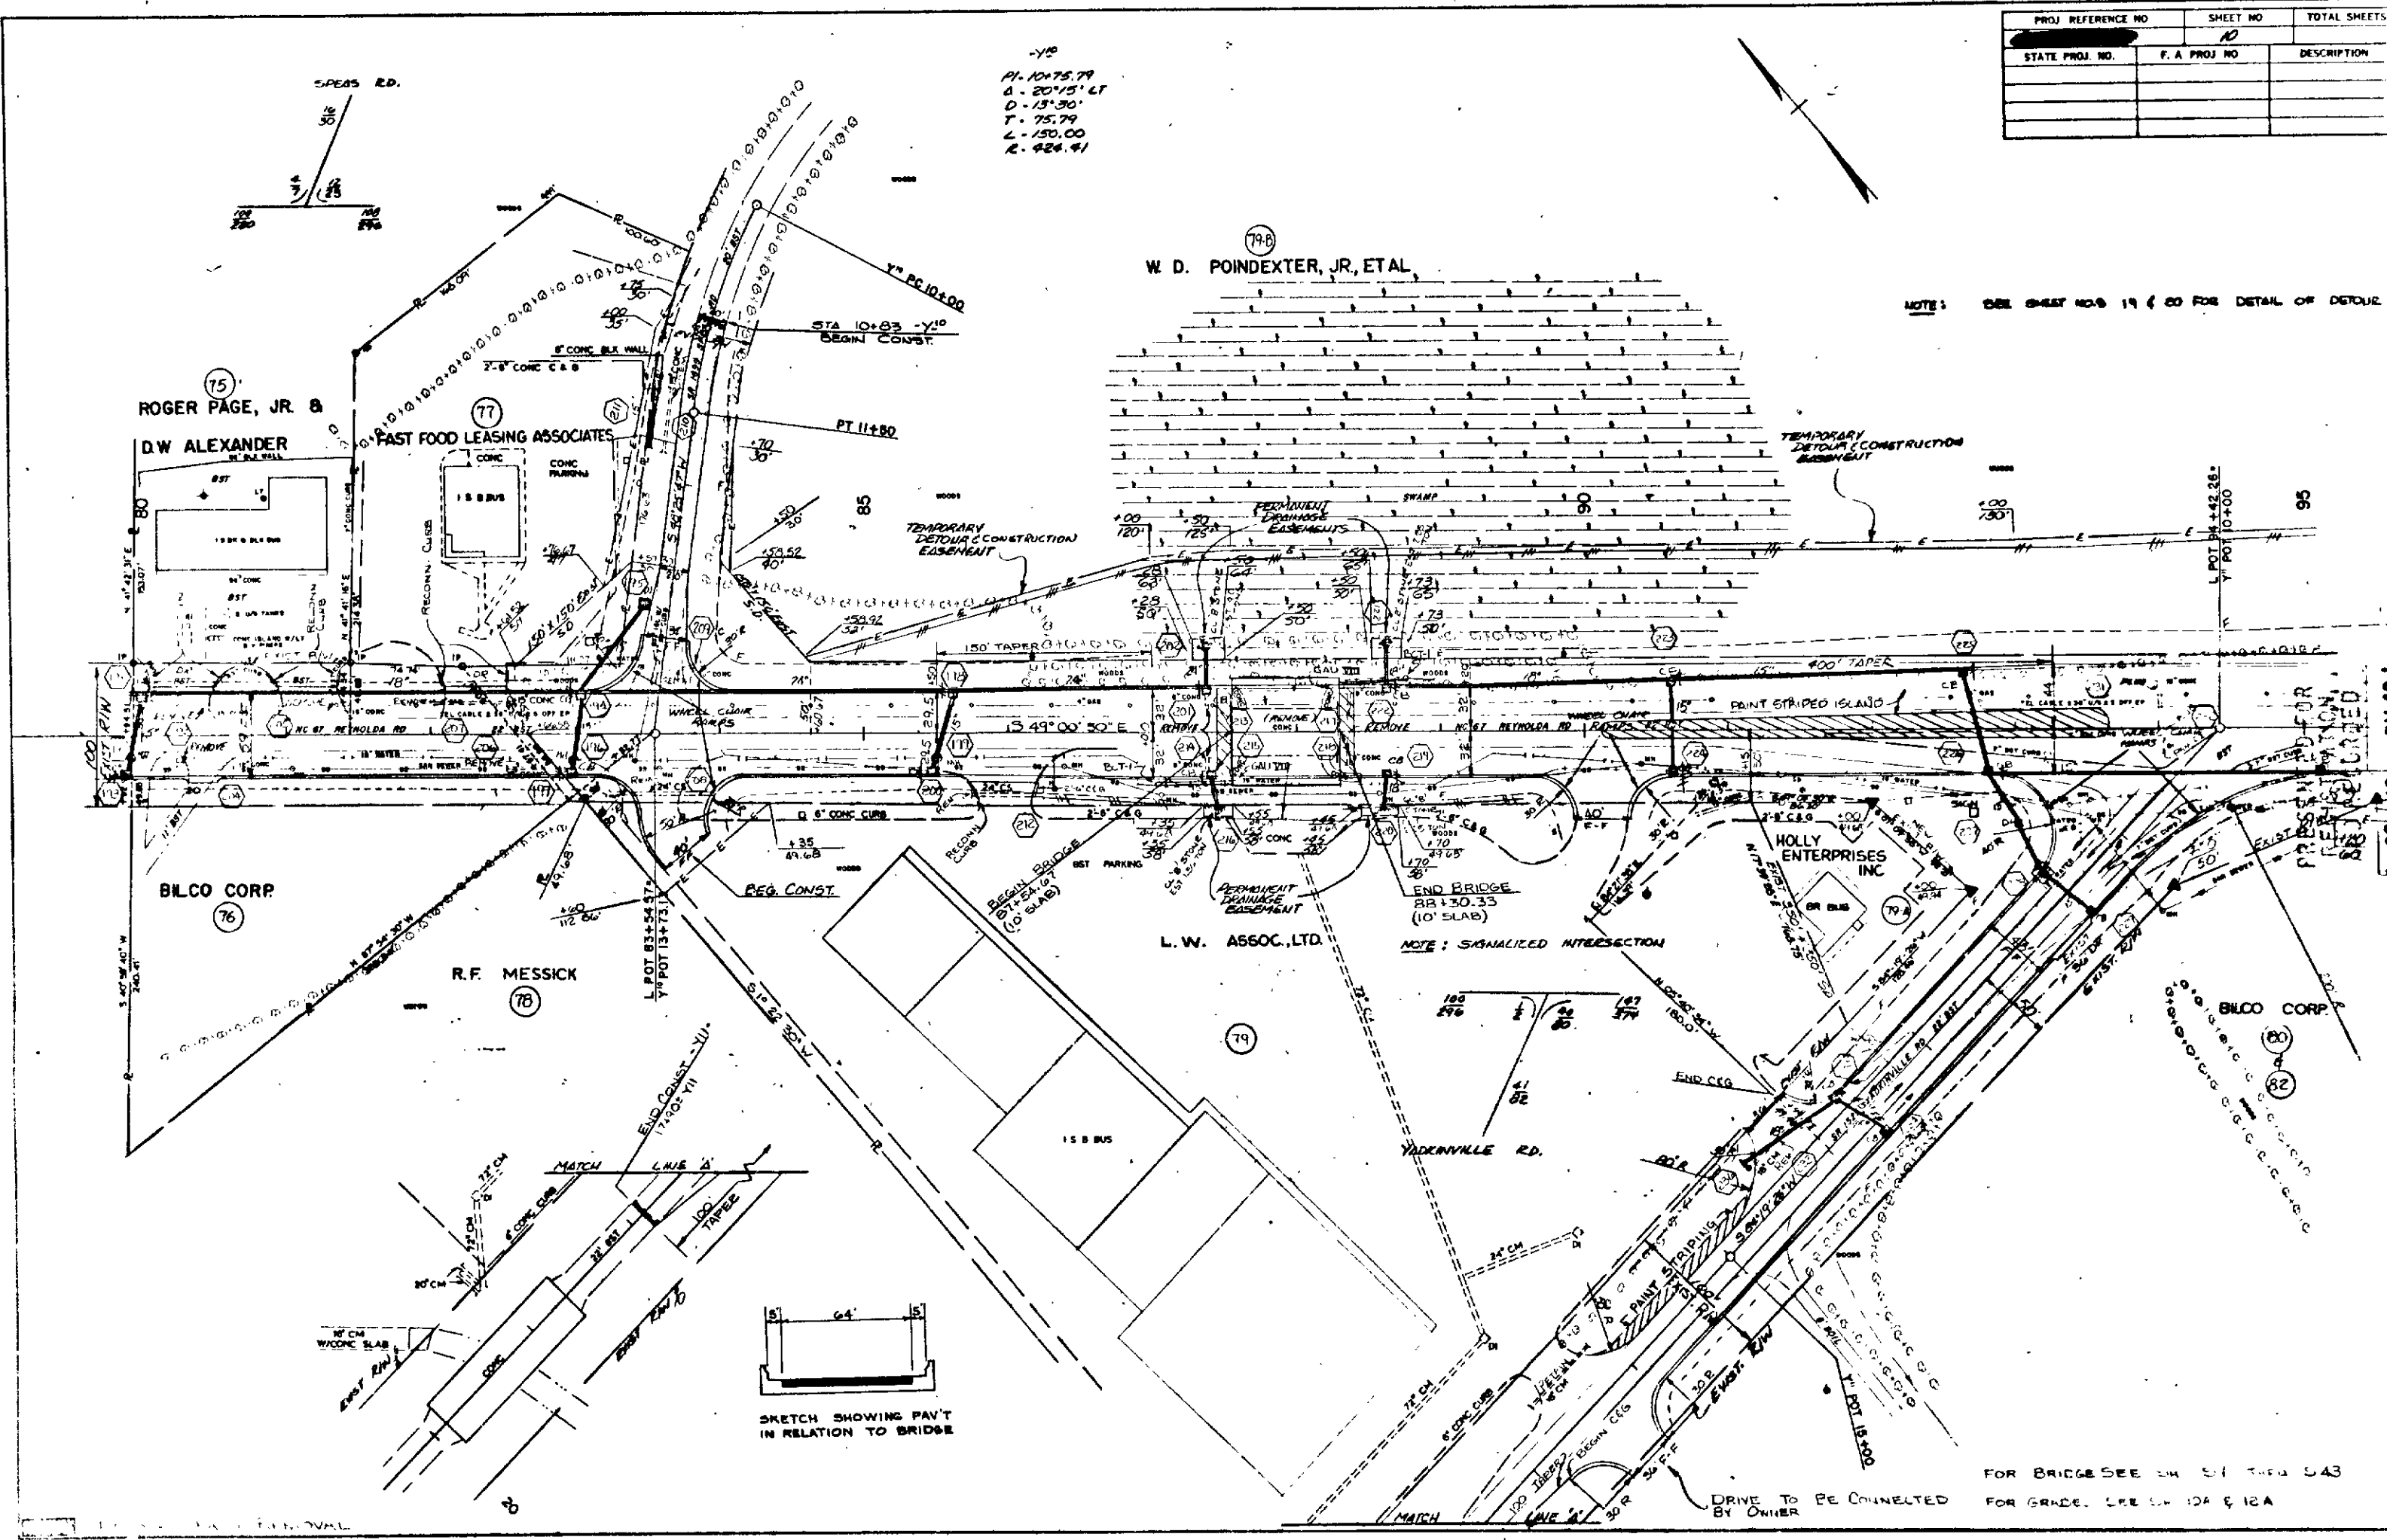

JUL 20 12 51 PM '84

STATE OF NORTH CAROLINA - COUNTY OF WAKE"


RECEIVED
EUNICE AYERS
SPECIAL OF DEEDS
DEPARTMENT OF TRANSPORTATION
CITY, N.C.

Pauline Wright
Custodian of Minutes of Board of Transportation

PUNTO 235
 5500
 PAGE

to the affidavits on file in my office of the 8 day of June, 1984.
 Addendum Z

PROJ REFERENCE NO.	SHEET NO.	TOTAL SHEETS
STATE PROJ NO.	F. A. PROJ NO.	DESCRIPTION

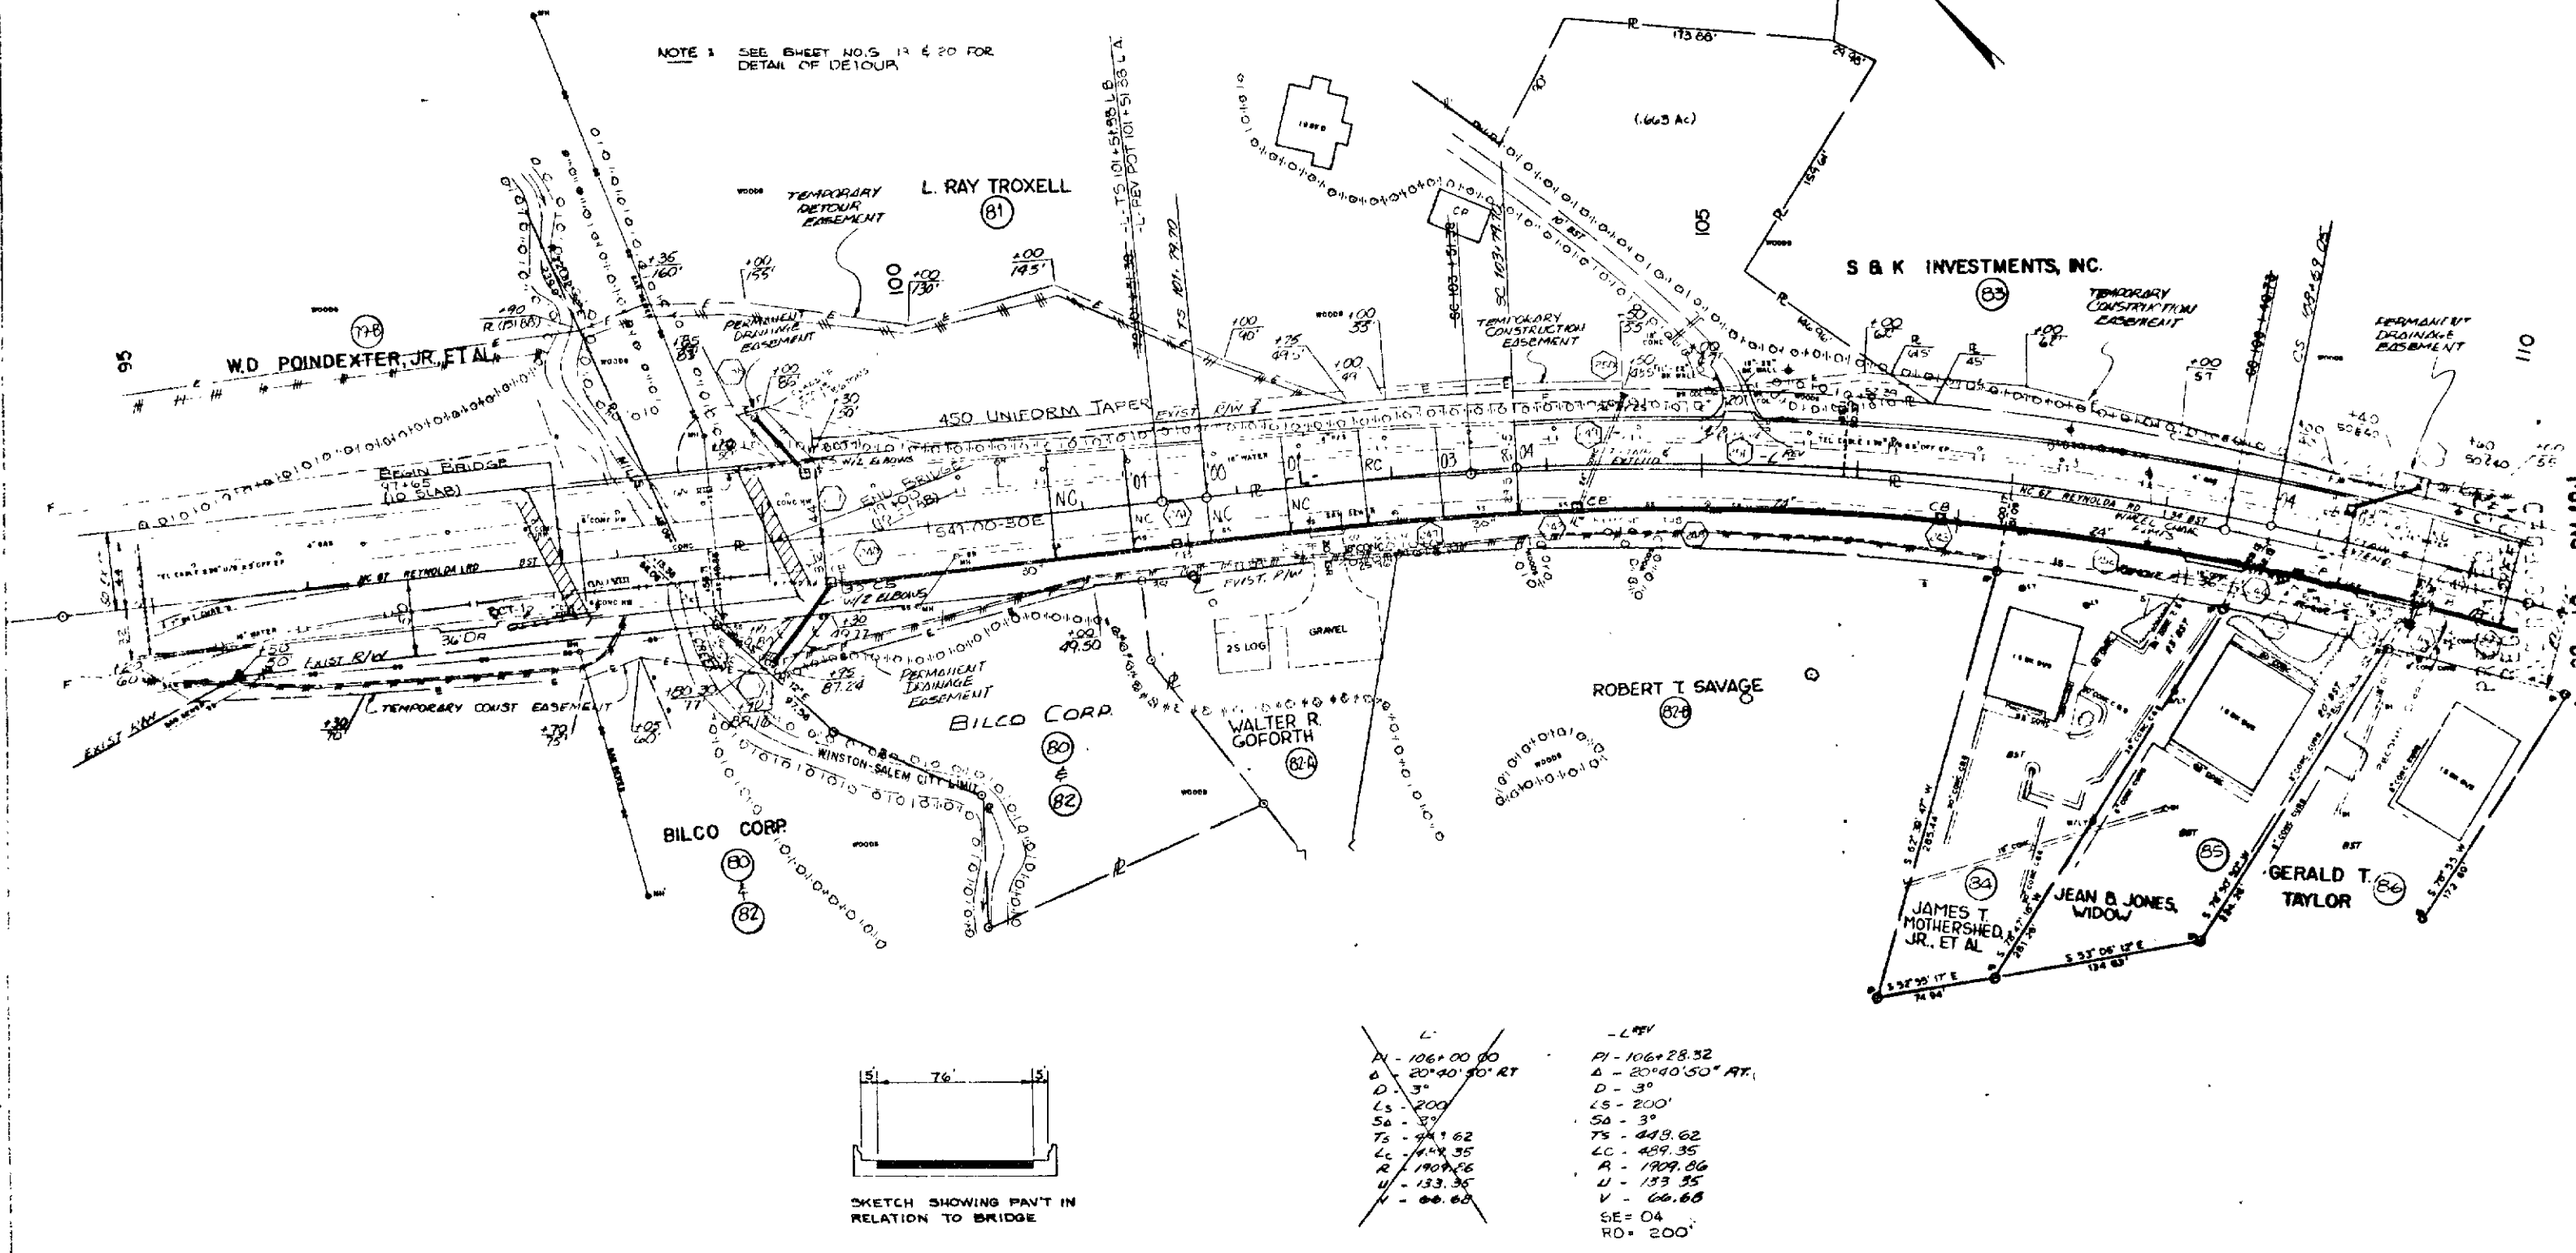

JUL 20 12 51 PM '84

"STATE OF NORTH CAROLINA, COUNTY OF WAKE"





Custodian of Minutes of Board of Transportation

239

PROJECT REFERENCE NO.	SHEET NO.	TOTAL SHEETS
STATE PROJ. NO.	F.A. PROJ. NO.	DESCRIPTION

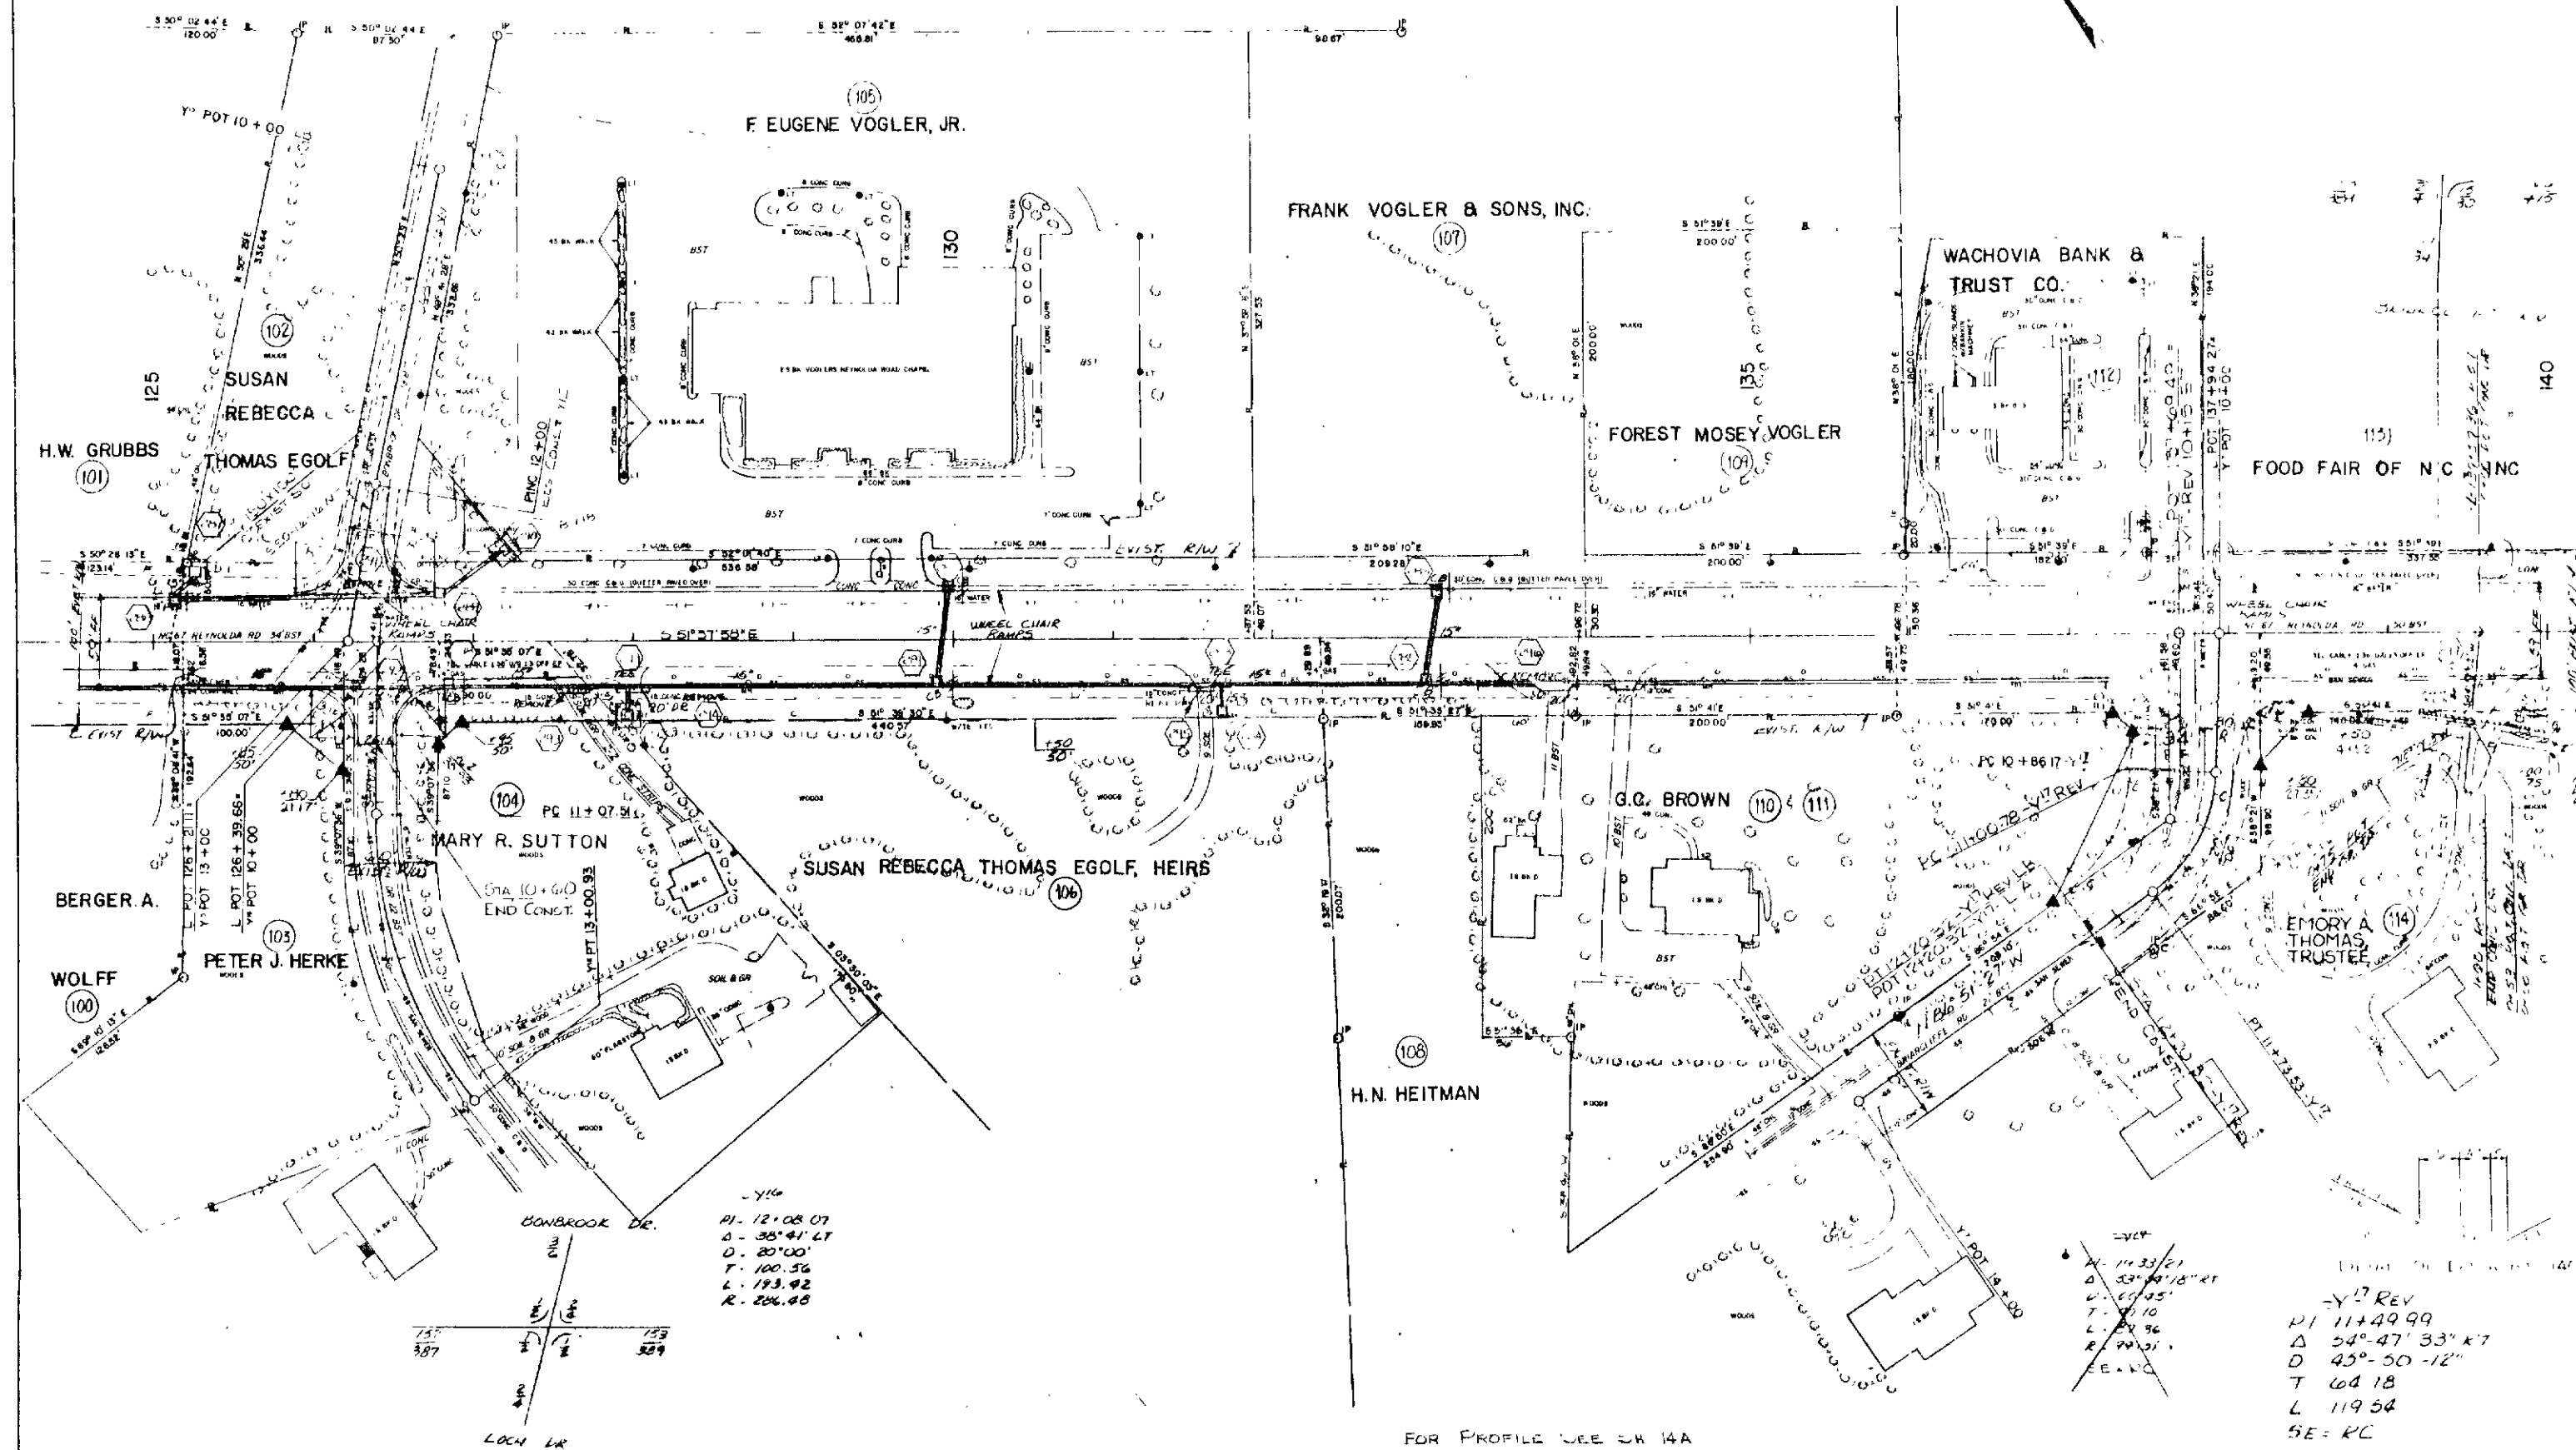

6-10-85 ADDED -Y17 REV

AG 22 9 23 AM '05


Y17 REV
PI 11+49.99
Δ 54° 47' 33" RT
D 43° 50' 12"
T 64 18
L 119.54
SE = RC

FOR PROFILE SEE SK 14A

"STATE OF NORTH CAROLINA, COUNTY OF WAKE"

Clerk of the Board of Transportation

PROJECT REFERENCE NO.	SHEET NO.	TOTAL SHEETS
STATE PROJ. NO.	F. A. PROJ. NO.	DESCRIPTION

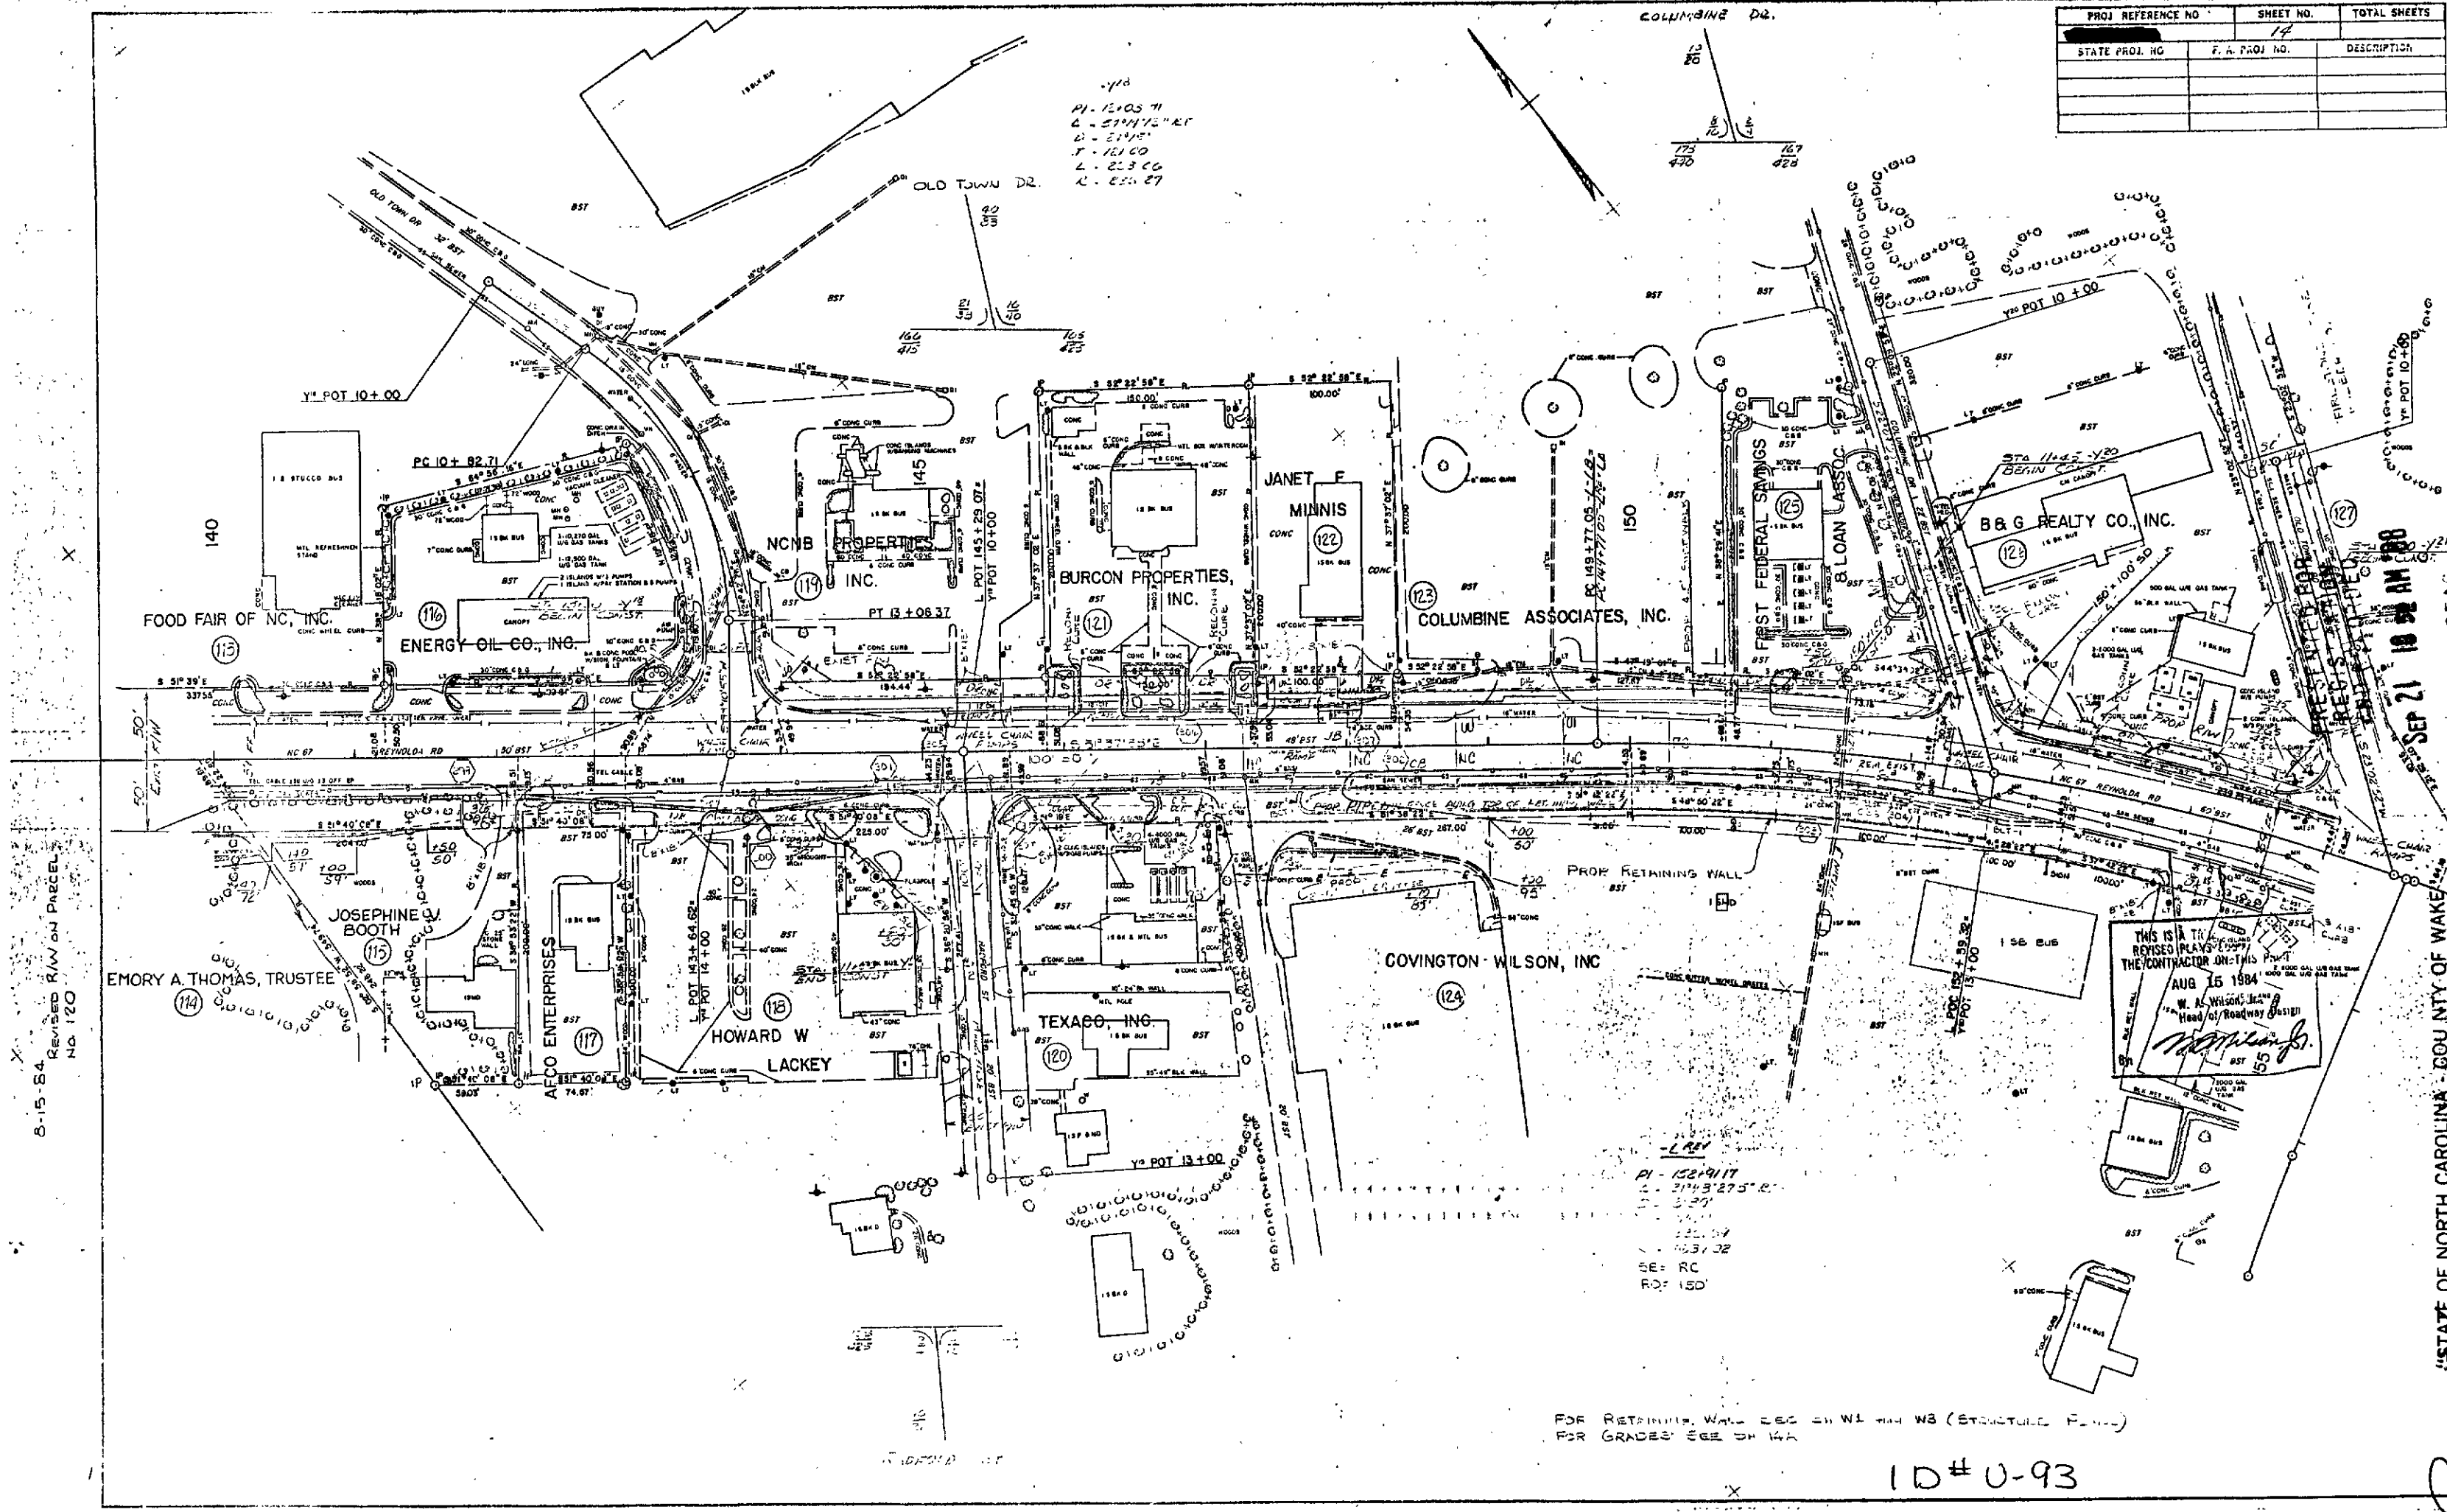


STATE OF NORTH CAROLINA - COUNTY OF WAKE
I, Pauline Wright, do hereby certify that this is a true and correct copy of the original as the same appears in the books of the REGISTER OF DEEDS
AUGUST 1988, Board of Transportation meeting. IN TESTIMONY
WHEREOF, I have hereunto set my hand this 18 day of AUGUST 1988

DEPARTMENT OF TRANSPORTATION
Pauline Wright
Custodian of Minutes of Board of Transportation

FOR RETAINING WALL SEE CH W1 AND W3 (STRUCTURE PLAN)
FOR GRADES SEE CH 14A

10# U-93

PROJ REFERENCE NO	SHEET NO	TOTAL SHEETS
STATE PROJ NO	F. A. PROJ. NO	DESCRIPTION

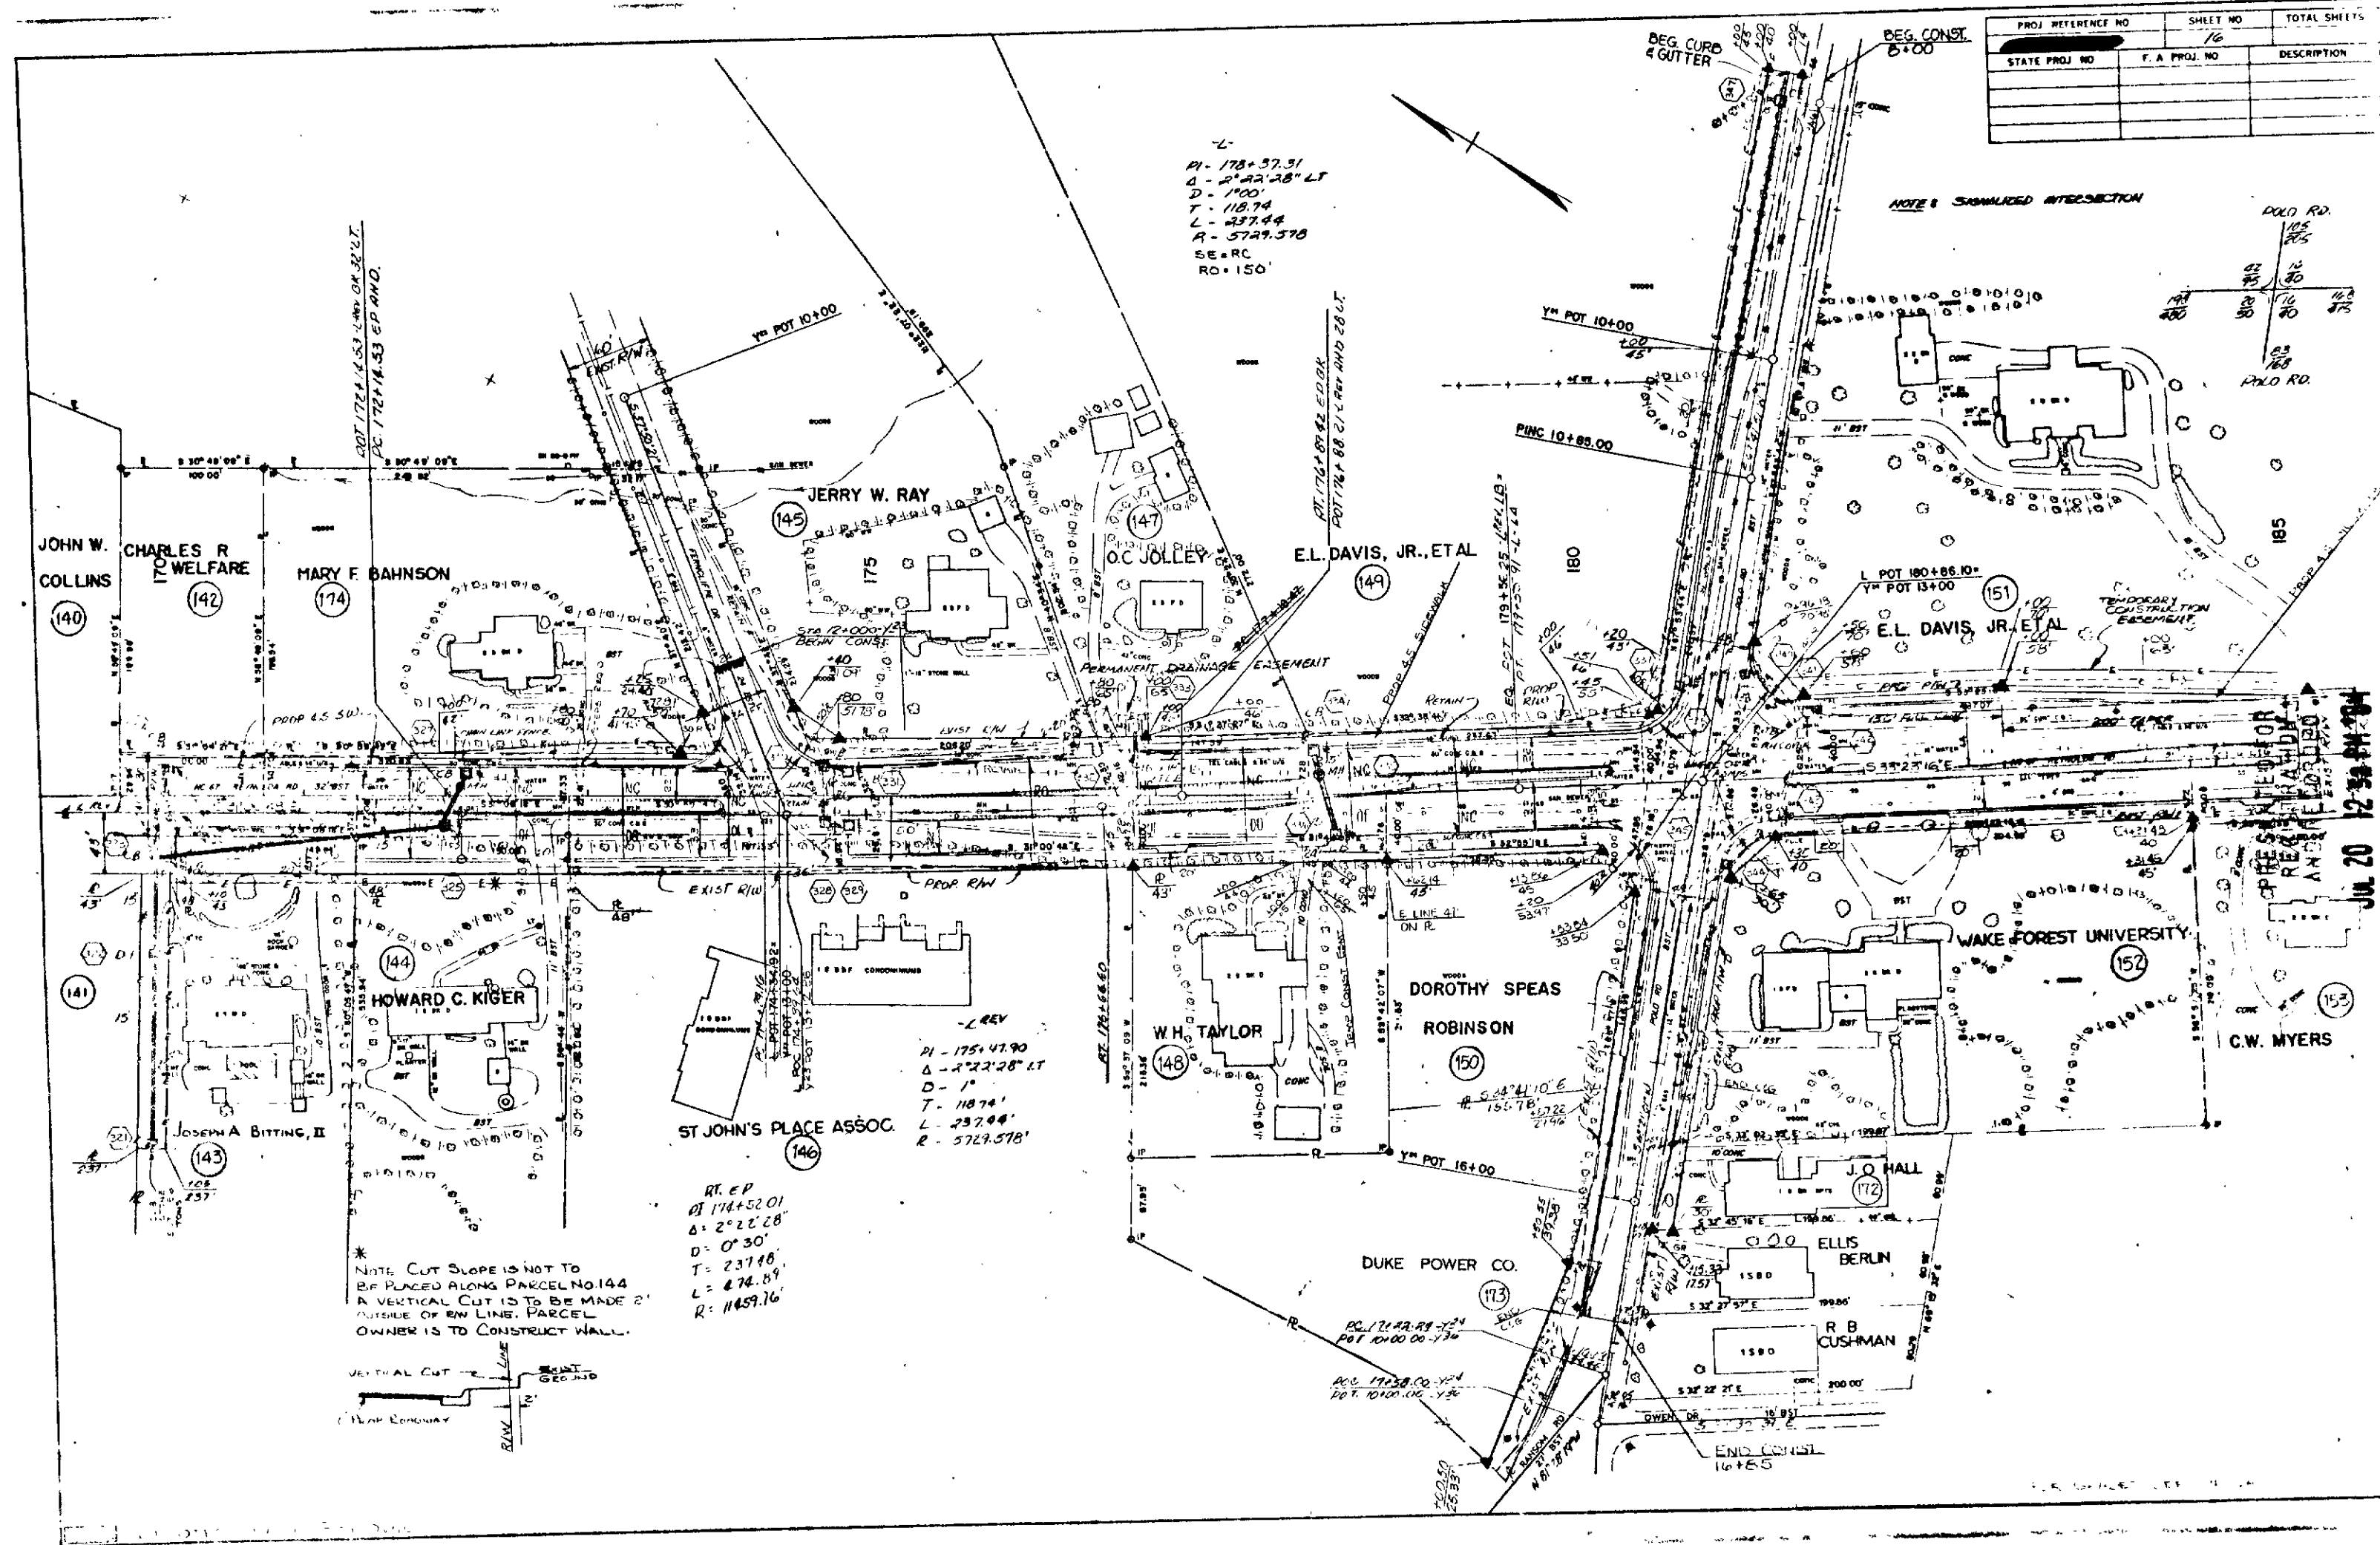

"STATE OF NORTH CAROLINA - COUNTY OF WAKE"

Pauline Wright
Custodian of Minutes of Board of Transportation


EUNICE AYERS
REGISTERED DEEDS
CLERK OF THE COUNTY OF WAKE, N.C.

JUL 20 12 30 PM '84

151-2


6-26-86 KEY RADIIUS, 1/4" = 10' SEE DRAINAGE AND R/W IN S.E. QUANT OF POLO ROADLINE 2.

REV. 5-27-84 J.A.

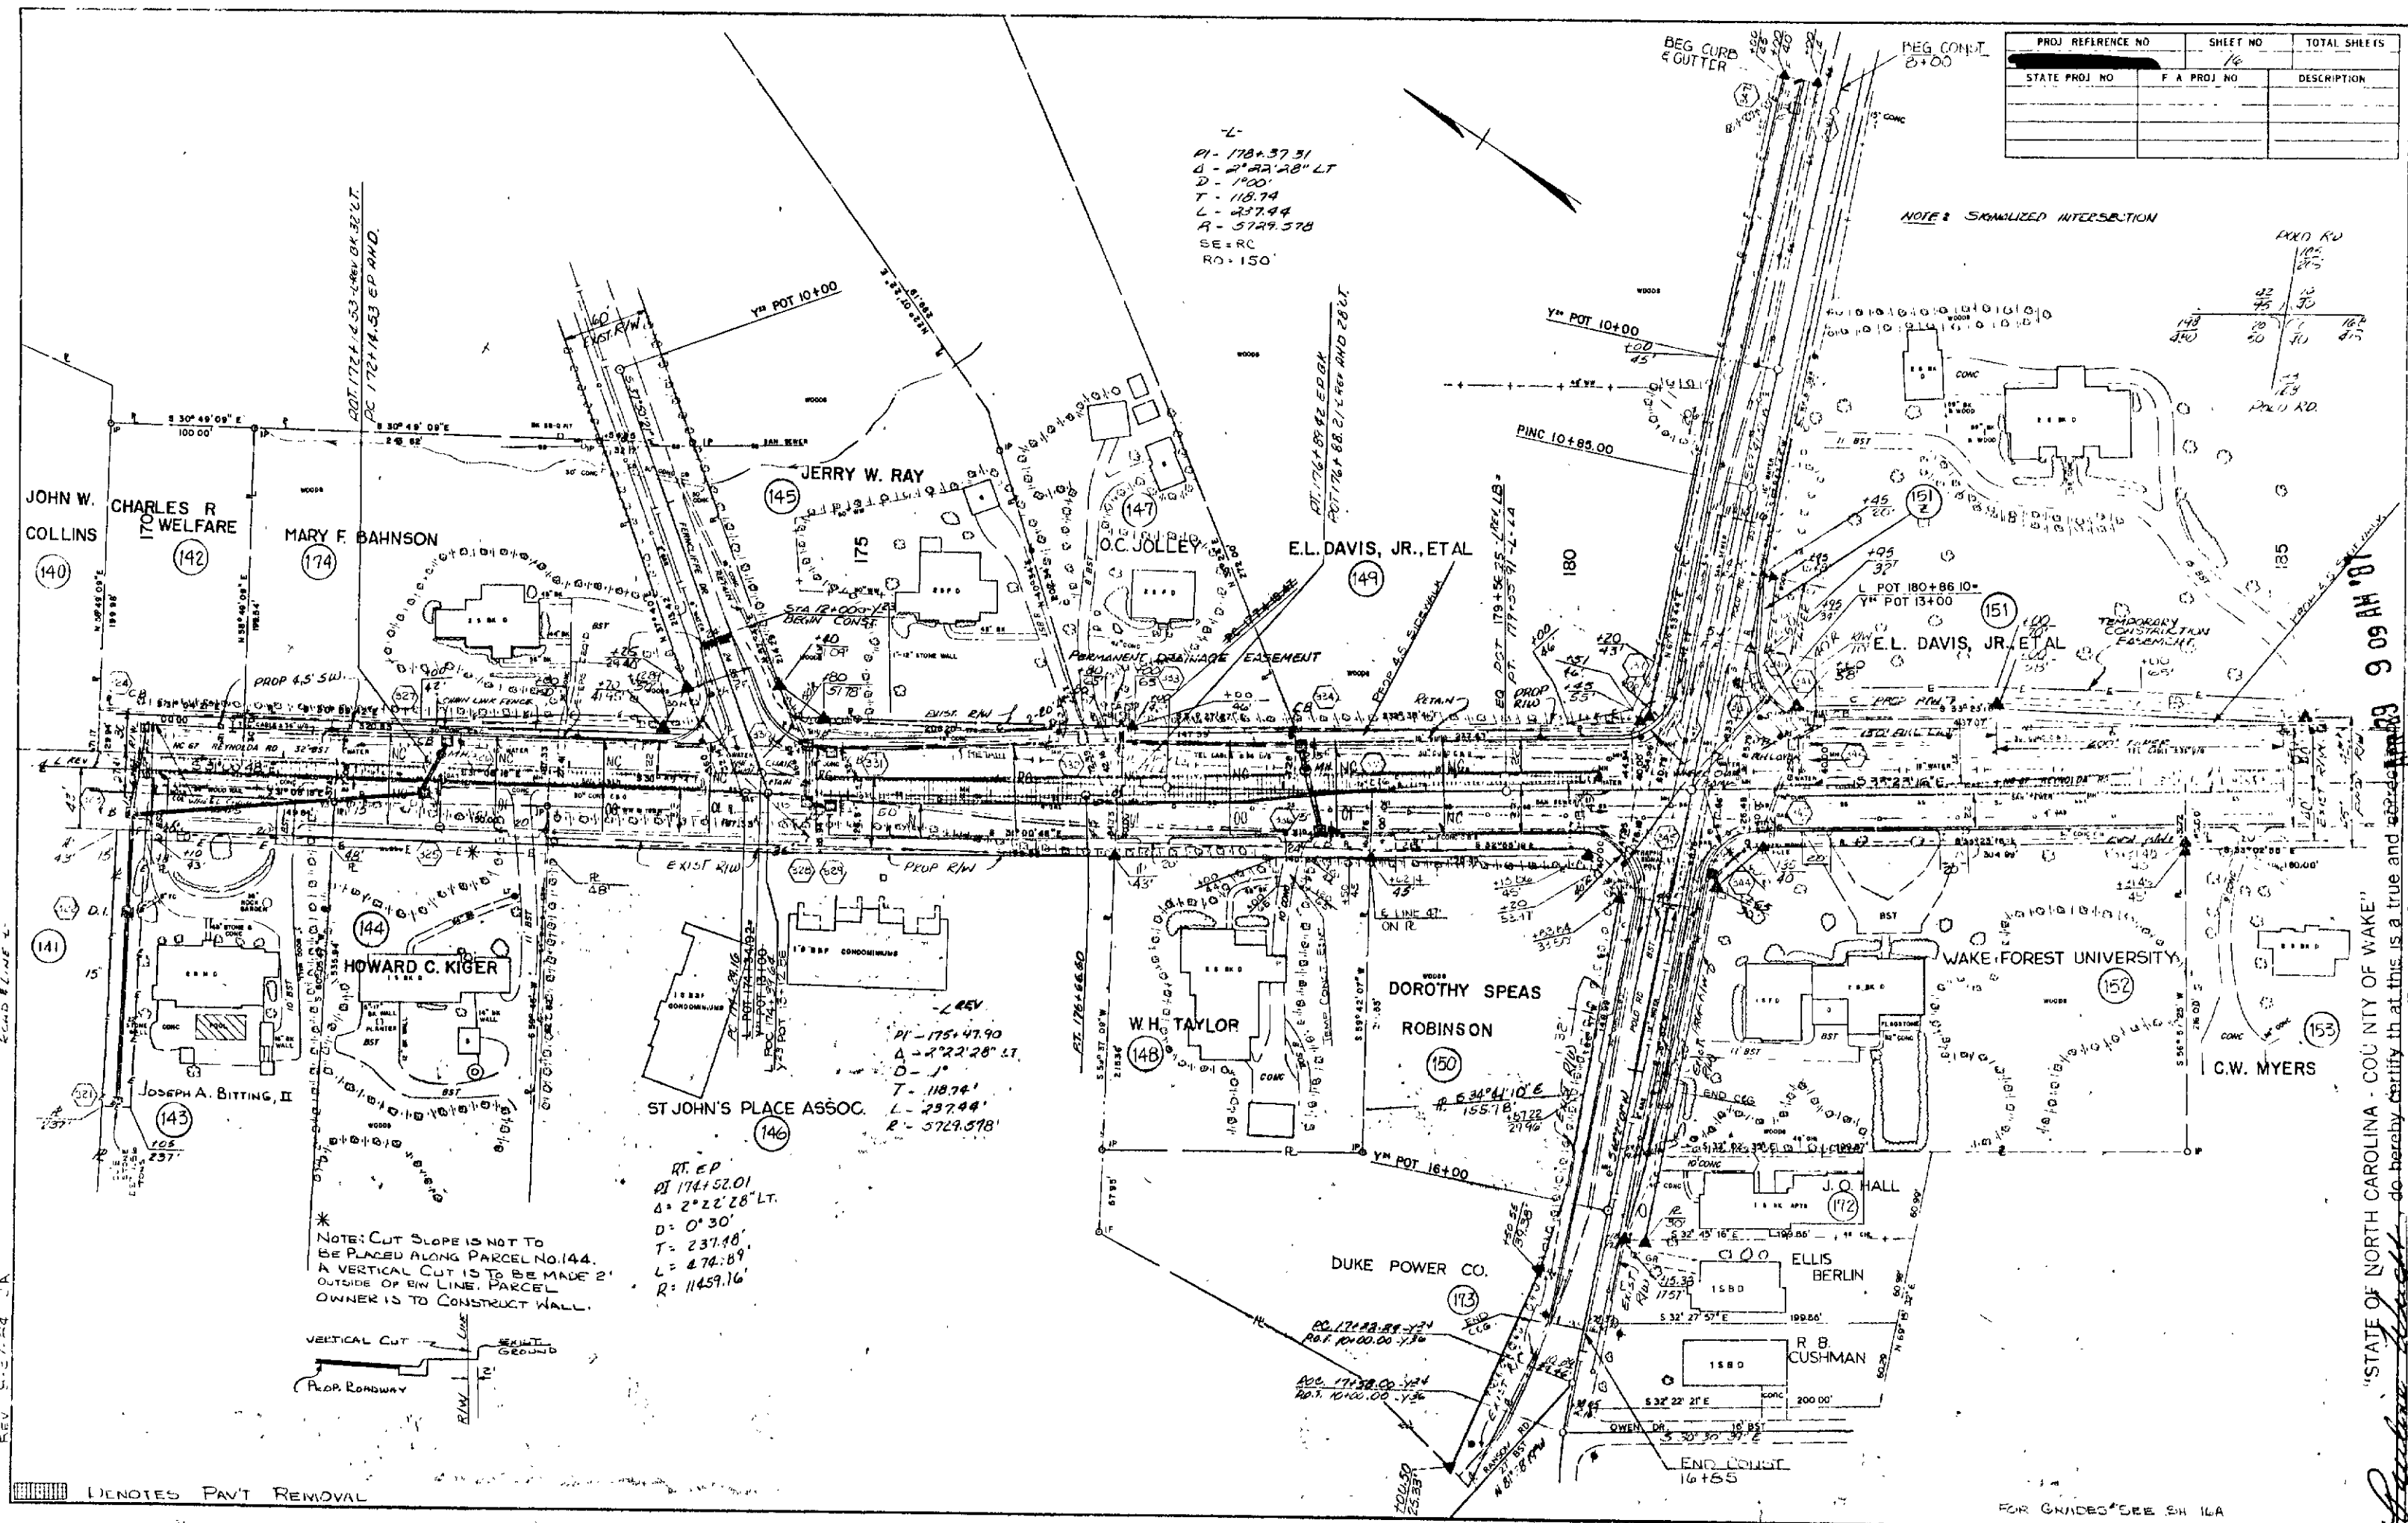

PROJ. REFERENCE NO.	SHEET NO.	TOTAL SHEETS
STATE PROJ. NO.	F. A. PROJ. NO.	DESCRIPTION


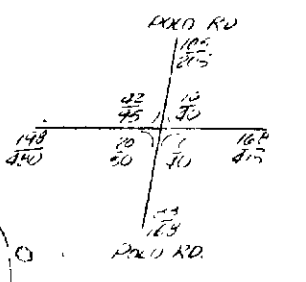

"STATE OF NORTH CAROLINA - COUNTY OF WAKE"




9 09 AM '87










PROJ REFERENCE NO	SHEET NO	TOTAL SHEETS
STATE PROJ NO	F. A. PROJ NO	DESCRIPTION

Y24 REV
PC 11+75.48
PI 11+80.81
PT 12+34.78
Δ 21° 51' 42"
D 2.0° RT
T 65.33'
L 109.30'
R 286.48'

Y24 REV
PC 12+51.17
PI 12+54.89
PT 13+26.17
Δ 15° 00'
D 20° LT
T 31.72'
L 15.00'
R 286.44'

DRIVEWAY
PI 78+50.00
Δ 50° 00' 00"
D 48° 34' 55"
T 55.00'
L 102.93'
R 117.95'

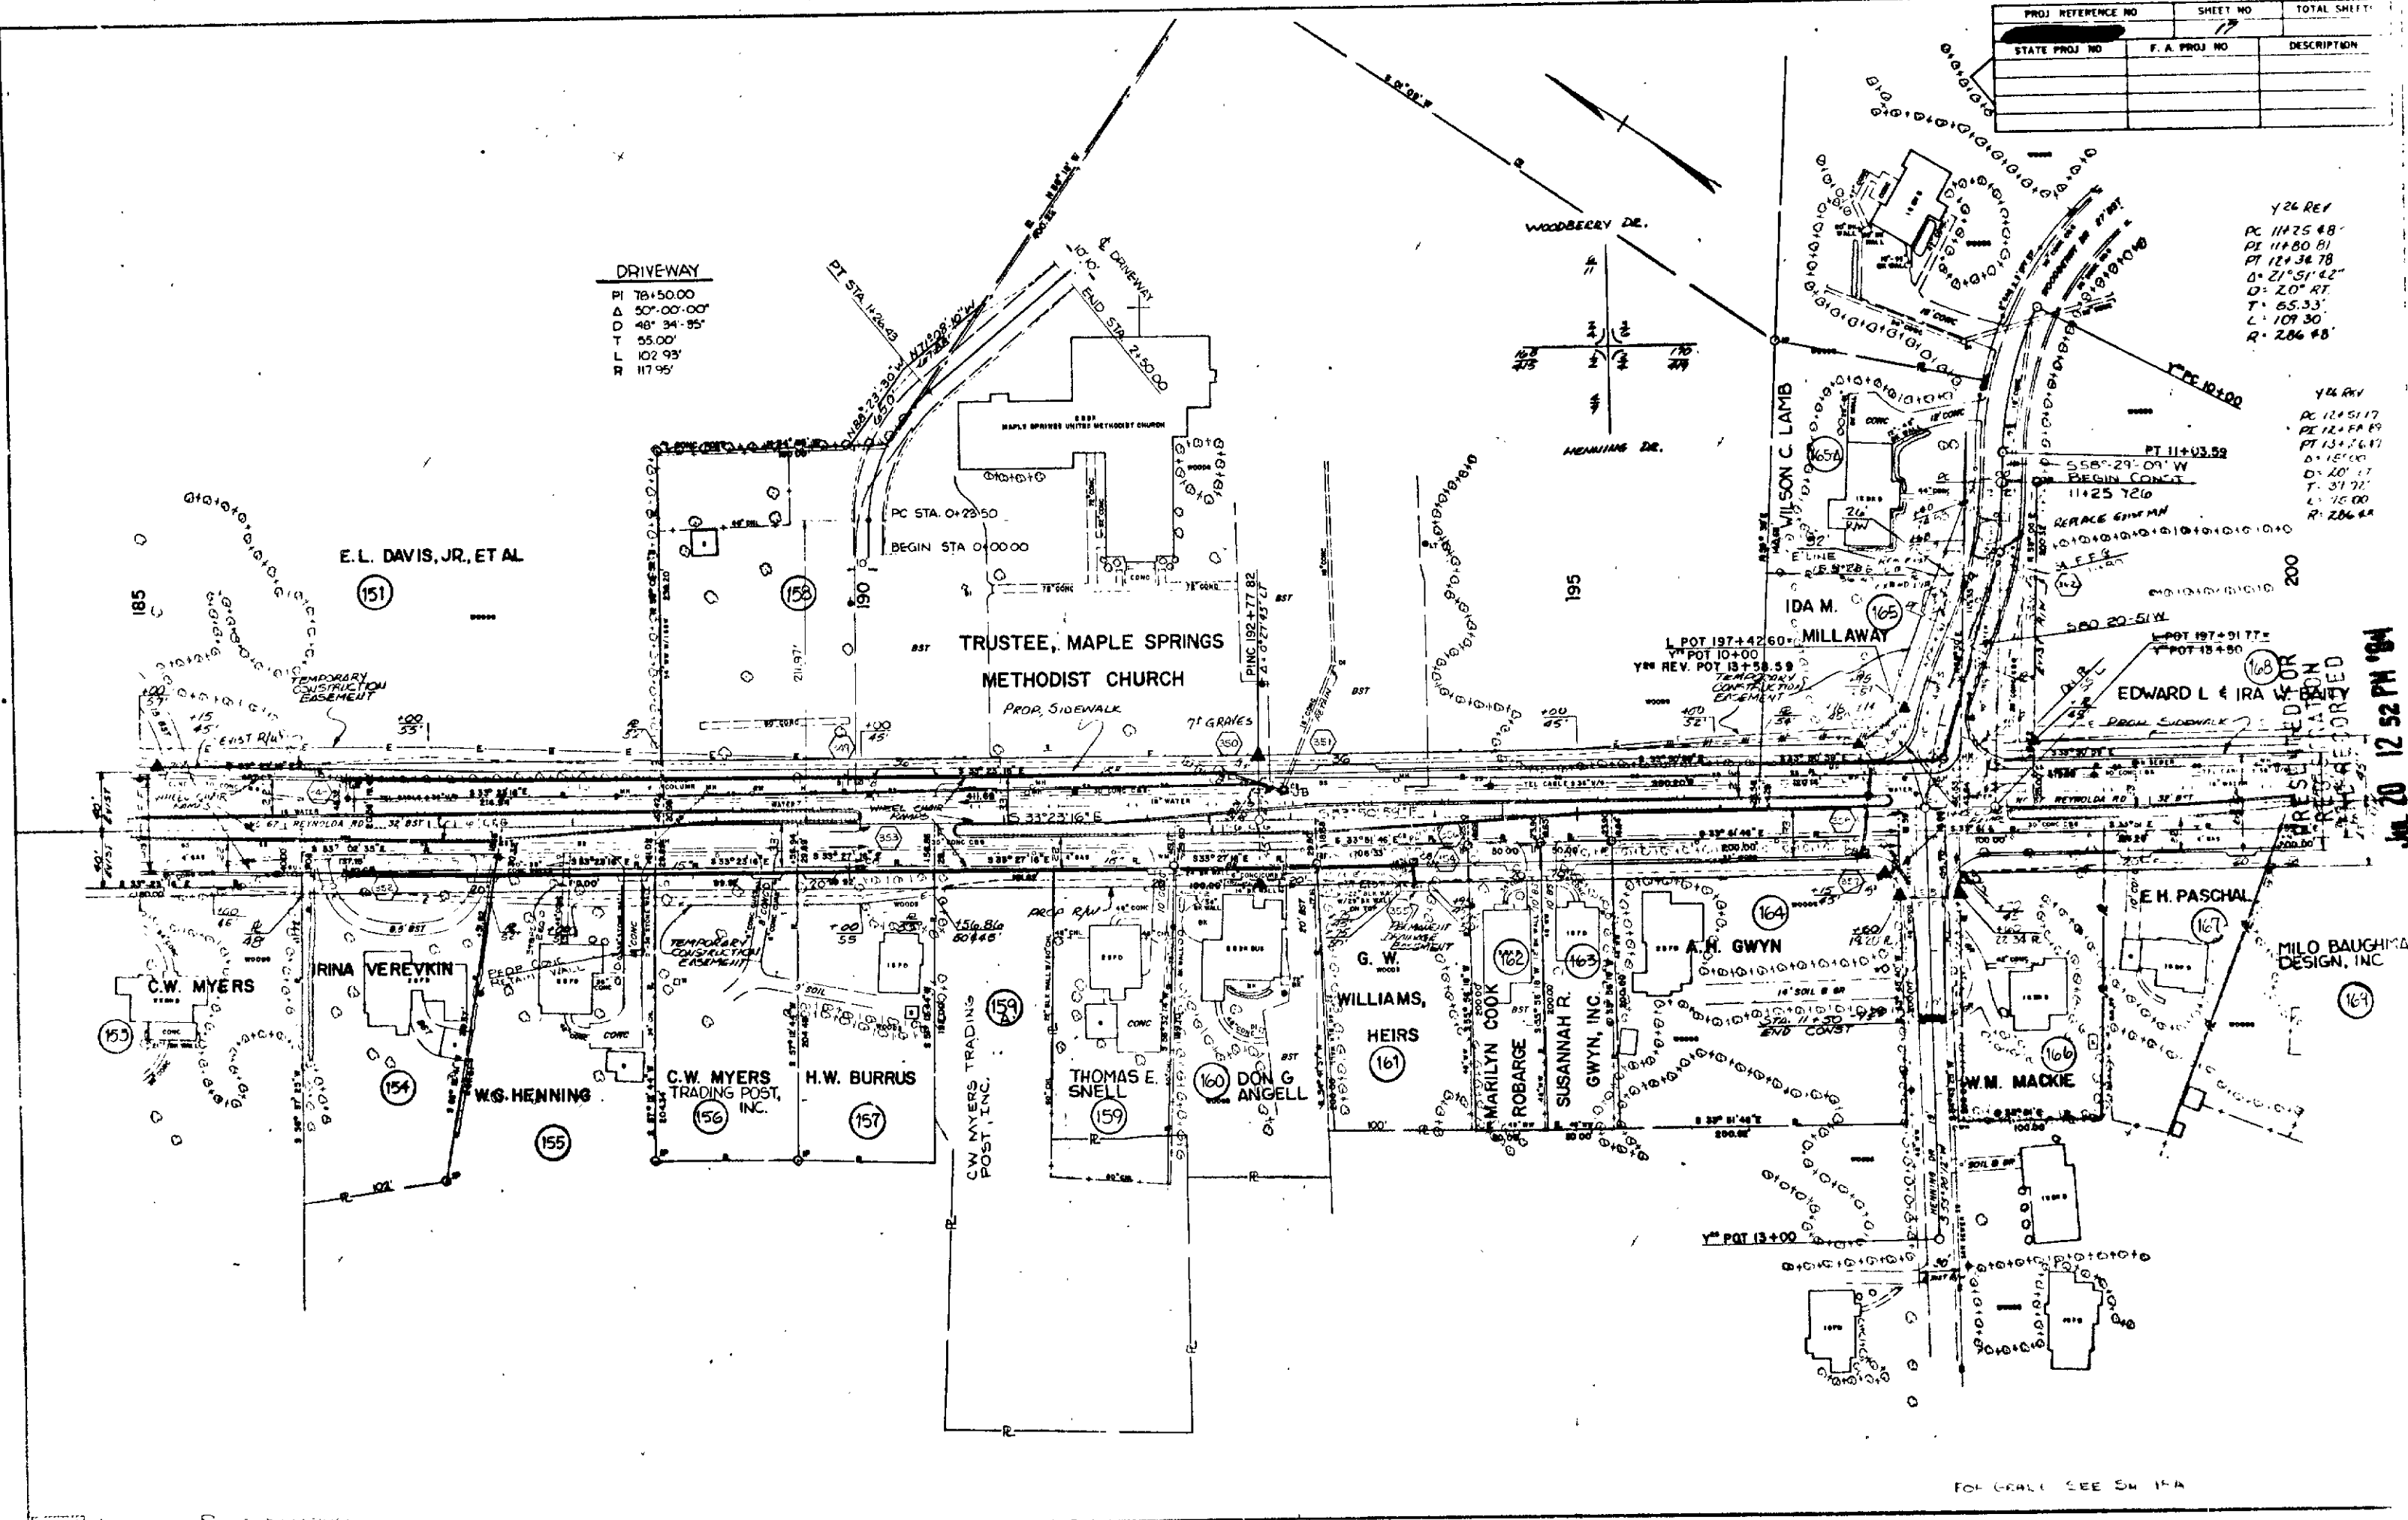

Jul 20 12 52 PM '84

EUNICE AYERS
REGISTERED CLERK


"STATE OF NORTH CAROLINA - COUNTY OF WAKE"

of Plan Sheet


Custodian of Minutes of Board of Transportation


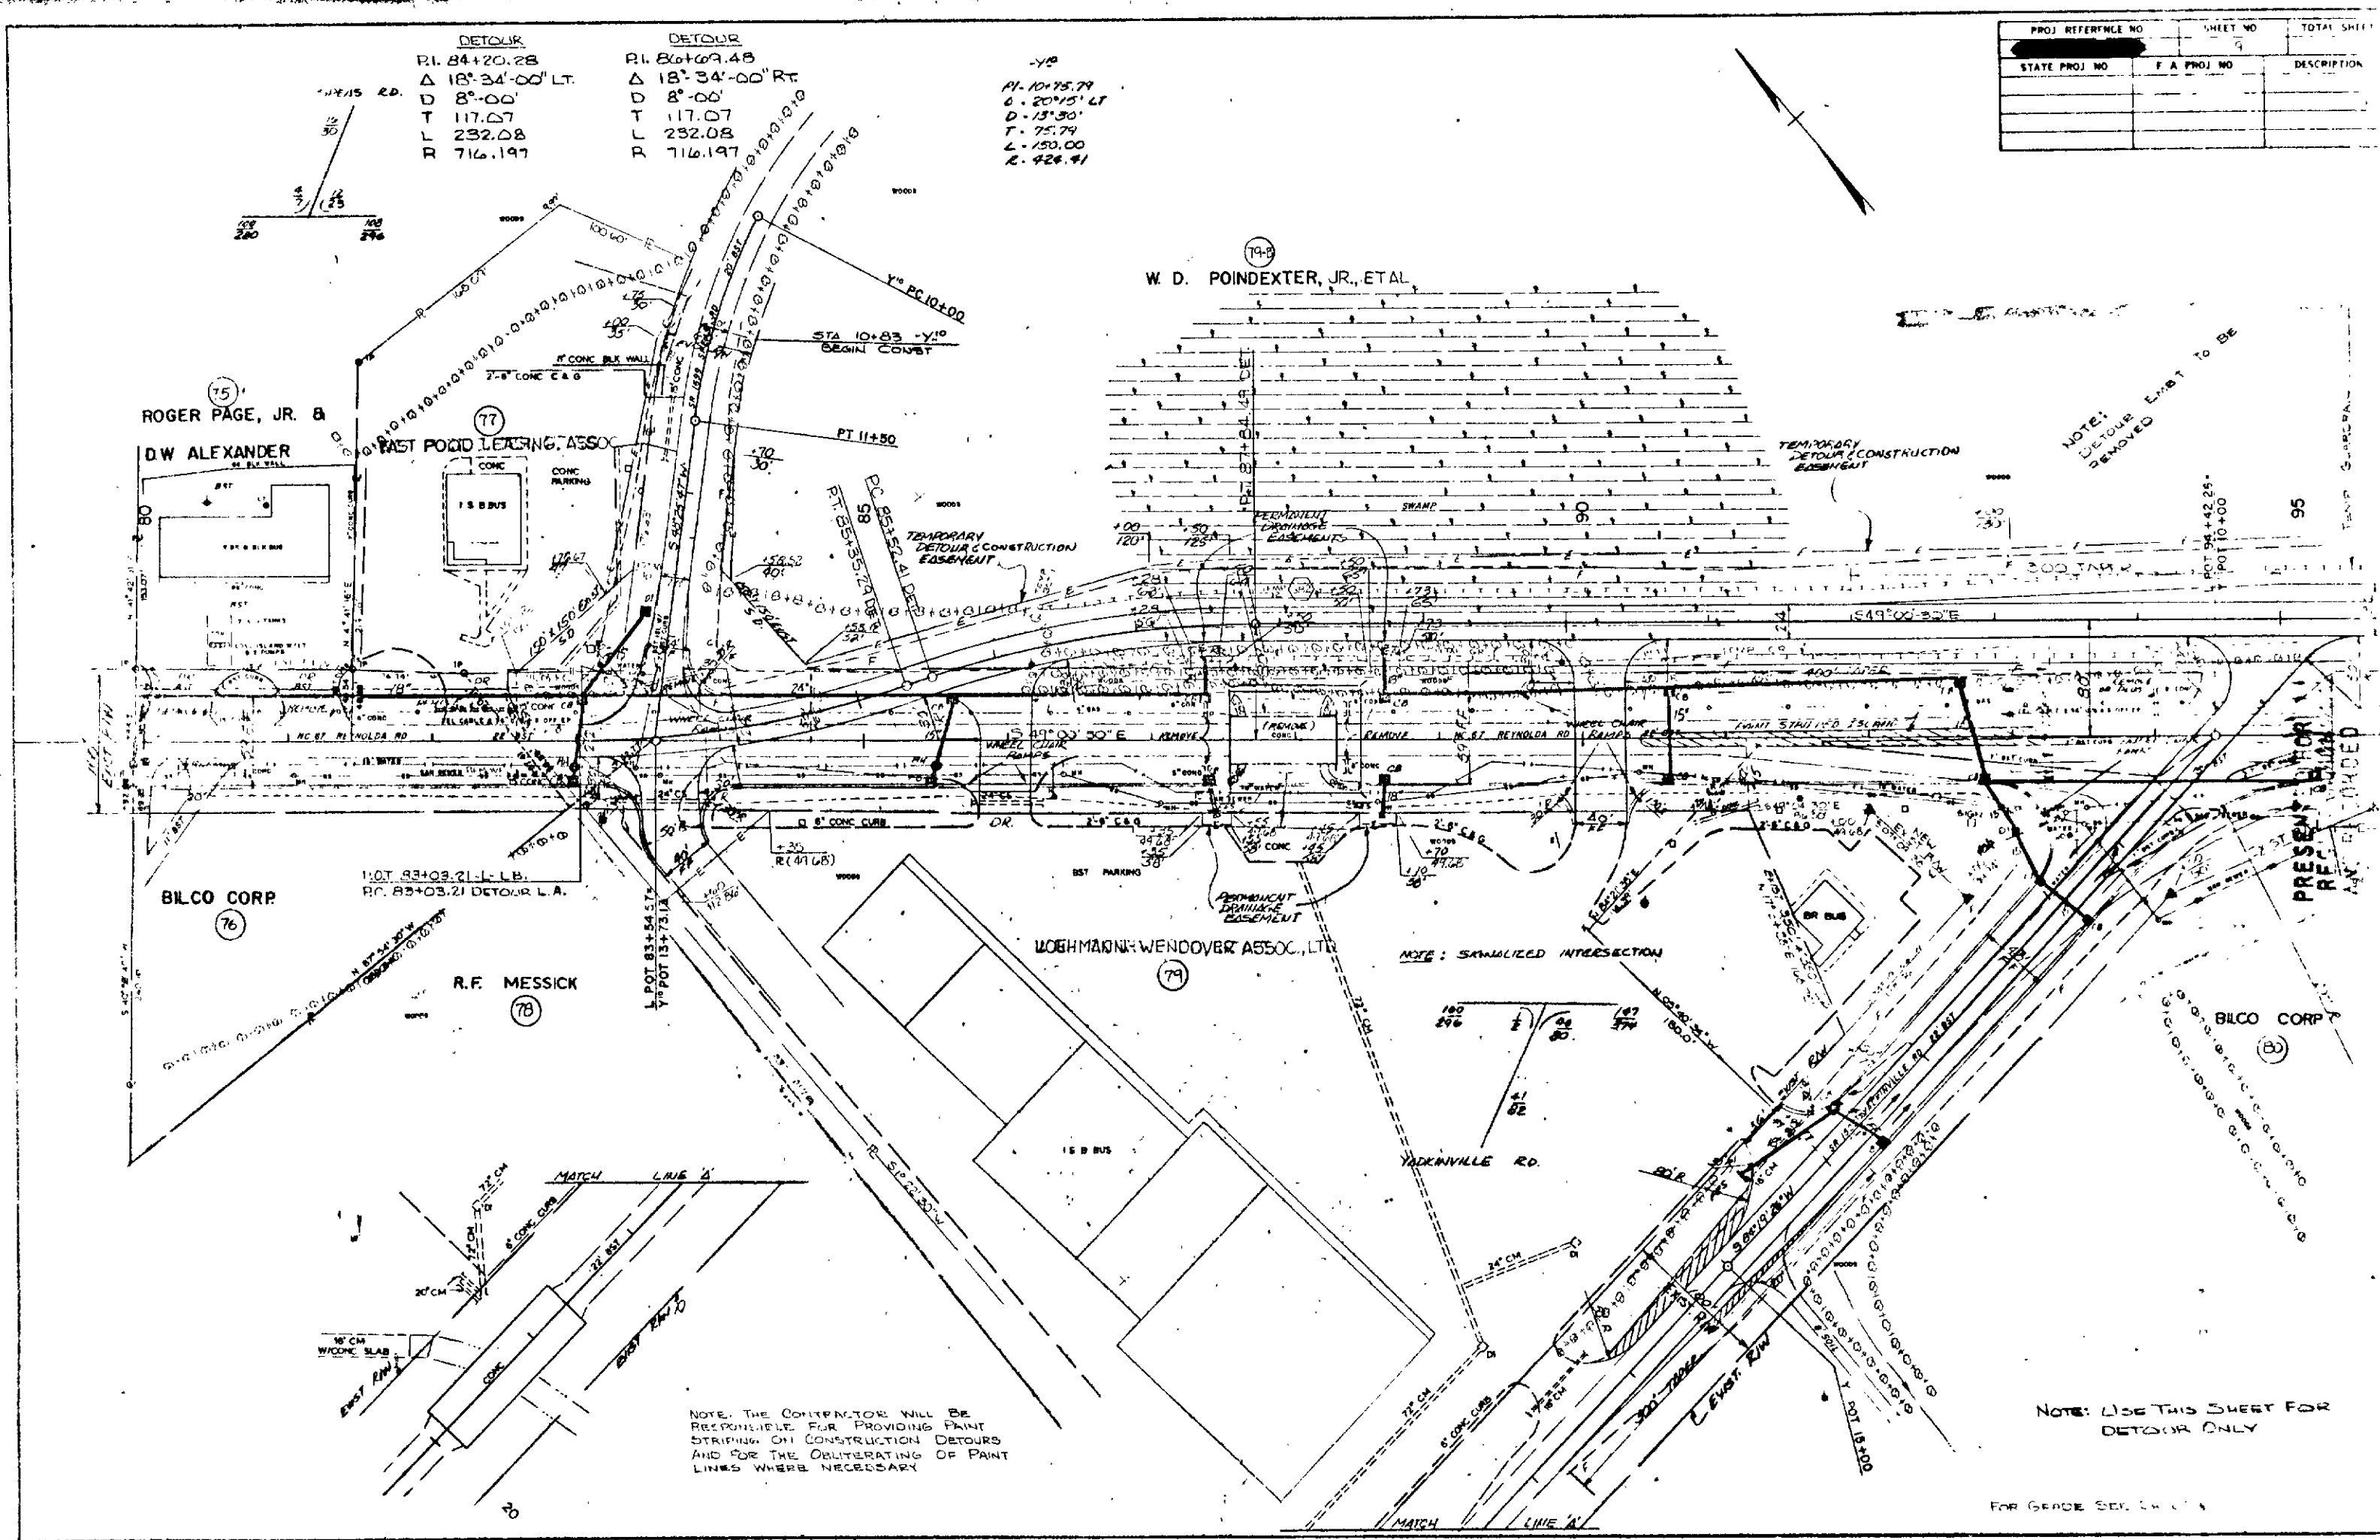

PROJ. REFERENCE NO.	SHEET NO.	TOTAL SHEET
STATE PROJ. NO.	F. A. PROJ. NO.	DESCRIPTION

245

JUL 20 12 52 PM '84

"STATE OF NORTH CAROLINA - COUNTY OF WAKE"

DEPARTMENT OF TRANSPORTATION

EUNICE AYERS

do hereby certify that this is a true and correct copy of the original of the final plans for Project

of Plan Sheet

REGISTERED DEEDS

FOR SHERIFF, N.C.

to the minutes on file in my office of the day of JUNE

1984, Board of Transportation meeting, IN TESTIMONY WHEREOF, I have hereunto set my hand this 12 day of June

Custodian of Minutes of Board of Transportation



W. D. POINDEXTER, JR., ETAL

NOTE: DETOUR ENDS TO BE REMOVED

FOR GRADE SEE CH. 11

PROJ. REFERENCE NO.	SHEET NO.	TOTAL SHEET
STATE PROJ. NO.	F. A. PROJ. NO.	DESCRIPTION

DETOUR		DETOUR	

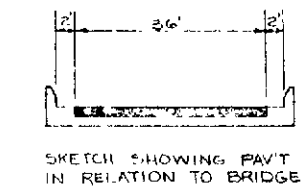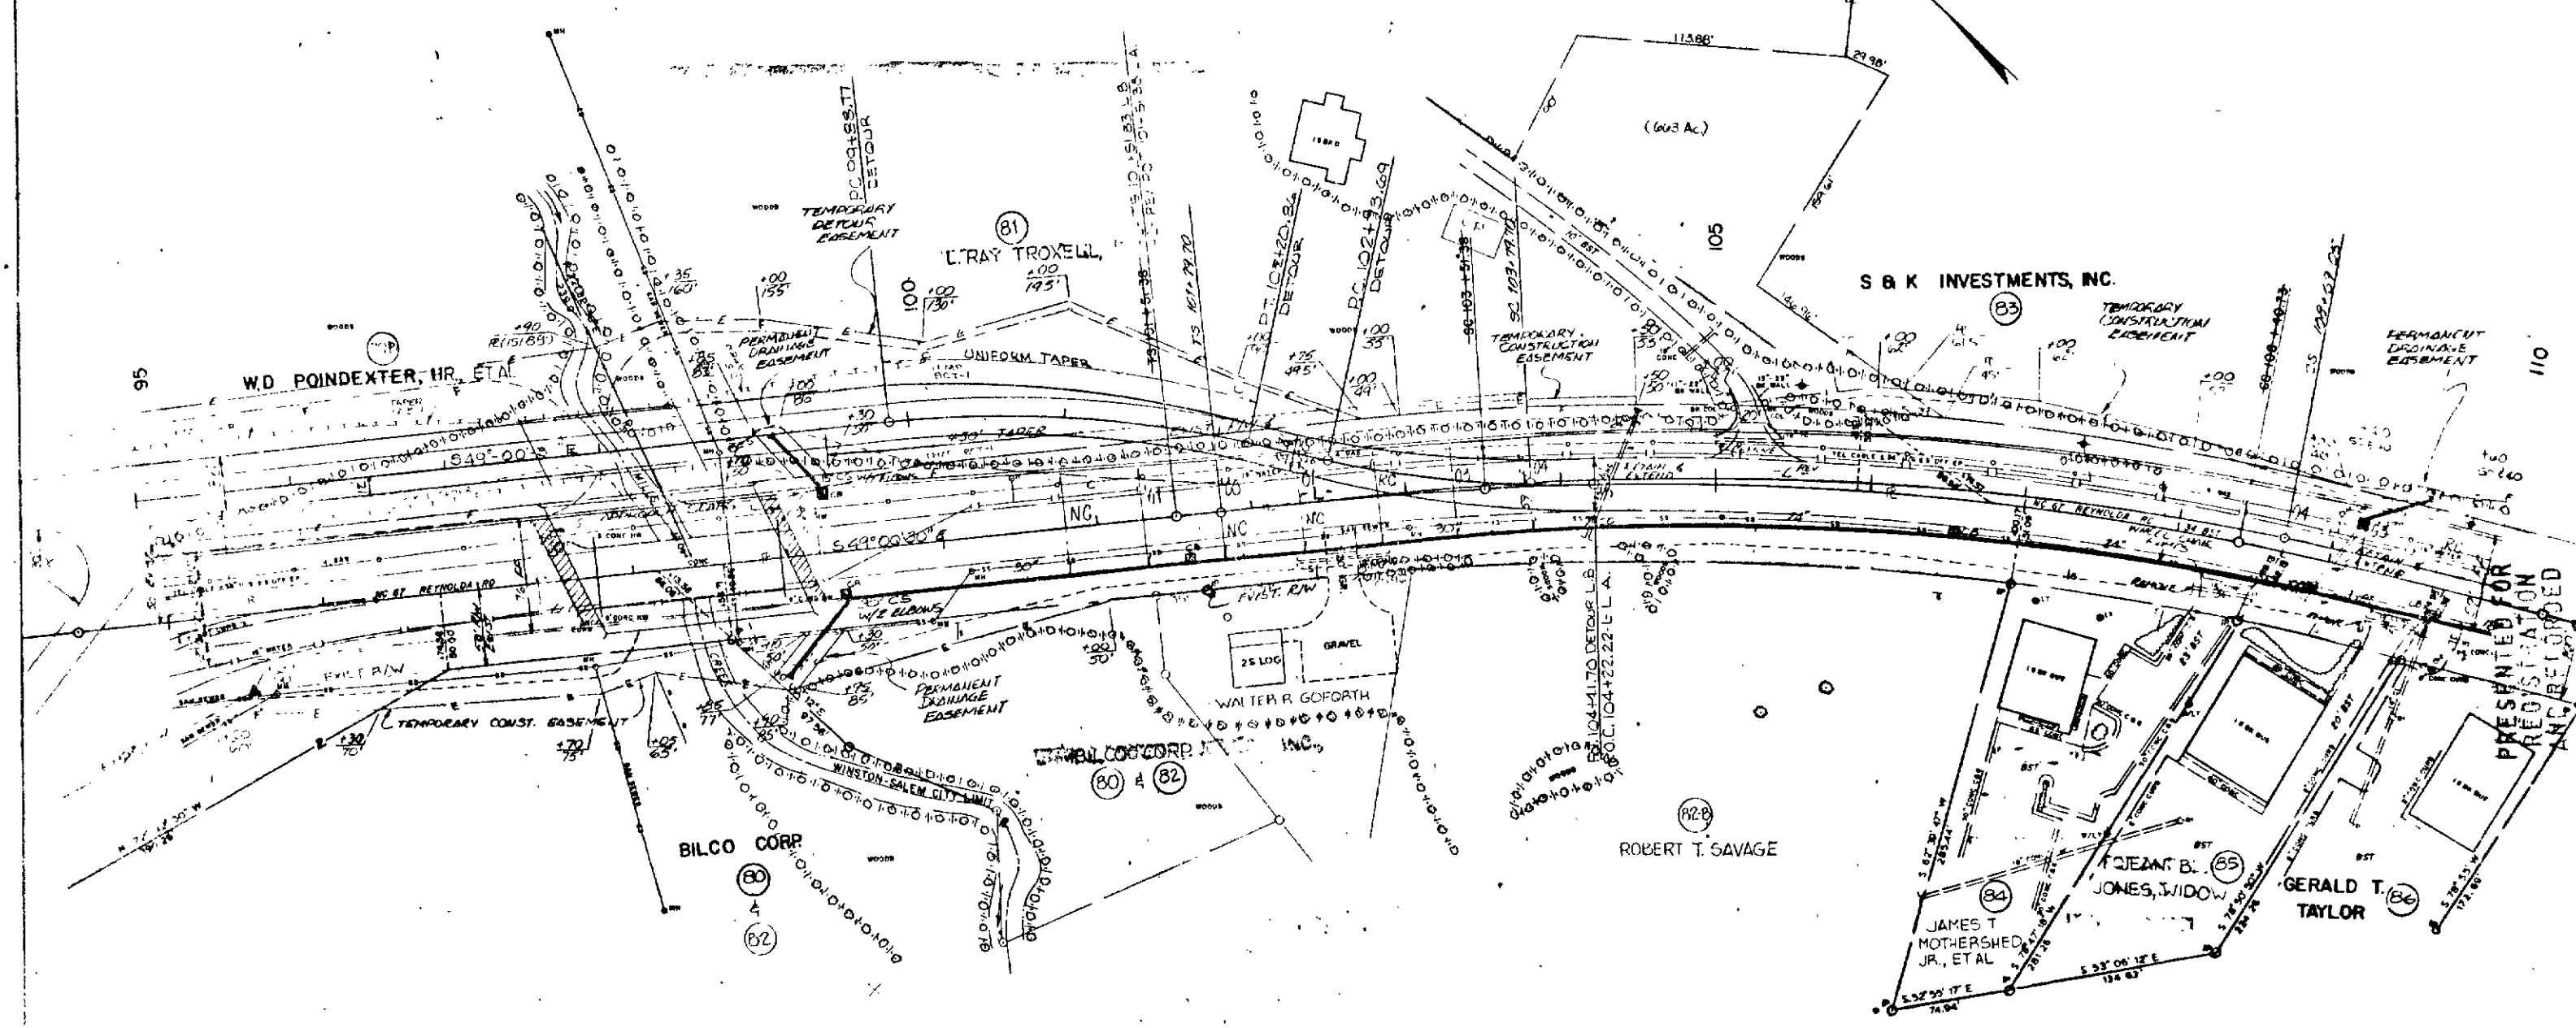

- L -		- L'RY	

NOTE: USE THIS SHEET FOR
DETOUR ONLY

FOR GRADE SEE SH 20A

JUL 20 12 52 PM '84

"STATE OF NORTH CAROLINA - COUNTY OF WAKE"
Custodian of Minutes of Board of Transportation