

508

STATE	STATE LENGTH	DEPARTMENT NO	SHEET NO	ALUM SHEET
N.C.	[REDACTED]	[REDACTED]	1	58
STATE PROJ NO	FATHOM NO		REVISION	
9091912	[REDACTED]		K/W	


STATE OF NORTH CAROLINA
DEPARTMENT OF TRANSPORTATION

PLAN AND PROFILE OF PROPOSED
STATE HIGHWAY

FORSYTH


LOCATION :FROM JONESTOWN ROAD TO
POINT 238 FEET PAST DUNN STREET

TYPE OF WORK : GRADING, DRAINAGE, PAVING, CURB AND GUTTER, THERMOPLASTIC PAVEMENT MARKINGS, AND STRUCTURE

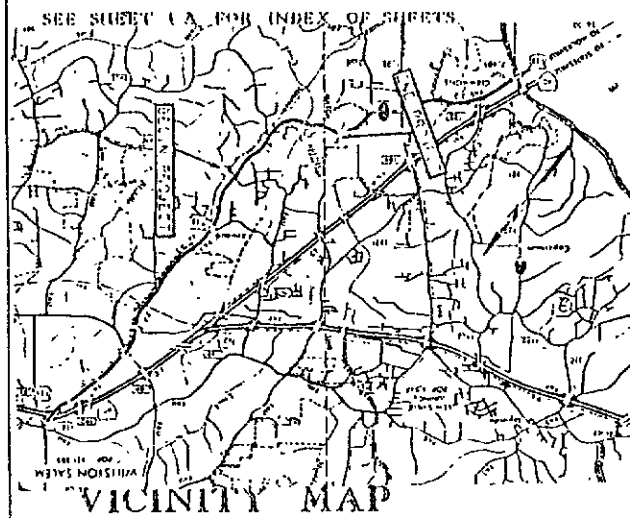

PROJECT NO	ROAD NUMBER
9.8091812	U.S. 158
SECONDARY ROAD	S.R. 1120 (Jonestown) S.R. 1112 (Dunn St)

- | | |
|---|-----------------|
| County Line | ----- |
| City or Town Line | ----- |
| Exist. Right of Way Line Marker | ----- Δ ----- |
| Prop. Right of Way Line Marker
(By Others) | ----- Δ ----- |
| Prop. Right of Way Line Marker
(By Contract) | ----- (Δ) ----- |
| Exist. Control of Access Line | ----- (Δ) ----- |
| Prop. Control of Access Line | ----- (Δ) ----- |
| Property Line | ----- |
| Easement Line | ----- |
| Slope Stake Line | ----- |
| Exist. Fence | ----- |
| Prop. Woven Wire Fence | ----- |
| Prop. Chain Link Fence | ----- |
| Exist. Road | ----- |
| Prop. Road | ----- |
| Guardrail | ----- |
| Survey Line | ----- |
| Denotes Line Equality | ----- Δ ----- |
| Bridge | ----- |
| Culvert | ----- |
| Railroad | ----- |
| Woods | ----- |
| Exist. Telephone Pole | ----- |
| Prop. Telephone Pole | ----- |
| Tower Pole and Line | ----- |
| Exist. Power Pole | ----- |
| Prop. Power Pole | ----- |
| Sanitary Sewer Line | ----- → ----- |
| Water Line | ----- |
| Gas Line | ----- |
| Prop. Wheelchair Ramp | ----- |
| Pavement Removal | ----- |

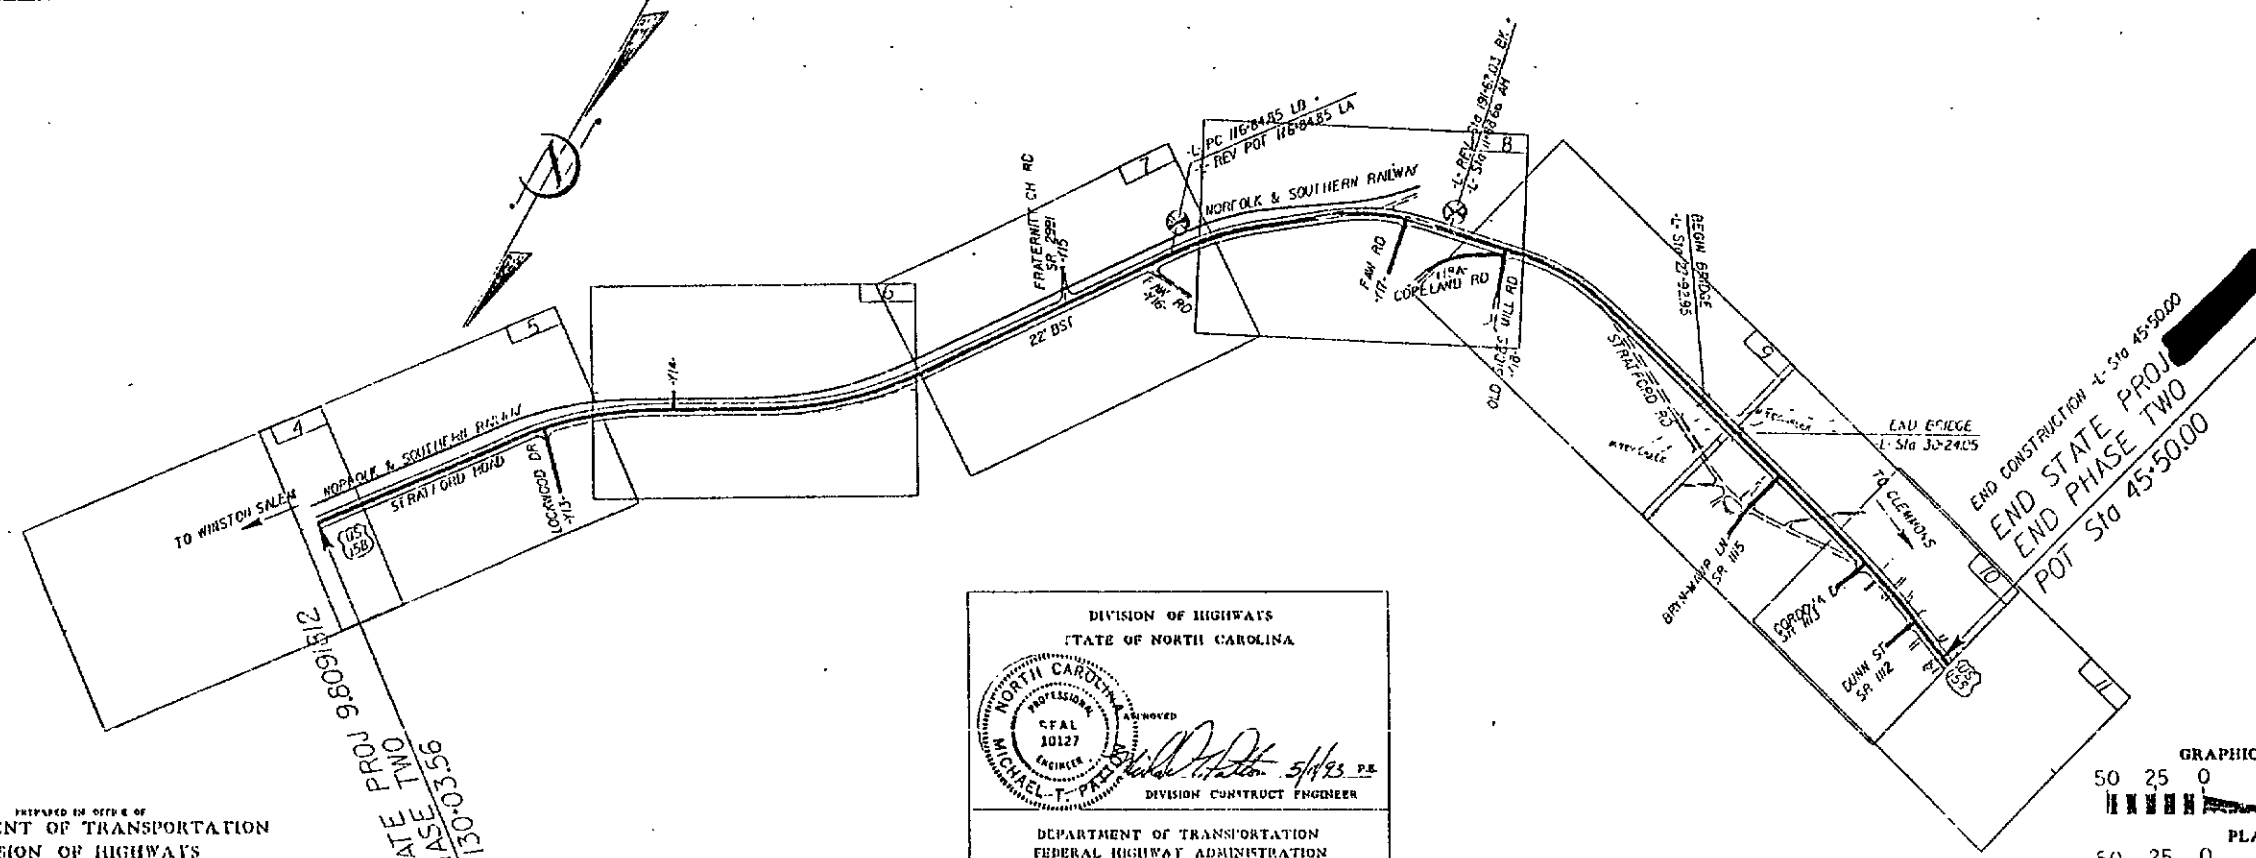


PREPARED IN OFFICE OF
DEPARTMENT OF TRANSPORTATION
DIVISION OF HIGHWAYS
NINTH DIVISION DESIGN CONSTRUCT
OFFICE

LETTING DATE: AUGUST 17, 1993_____

1990 STANDARD SPECIFICATIONS

TOTAL LENGTH OF ROADWAY PROJECT [REDACTED] = 176 MILES
TOTAL LENGTH OF STRUCTURE PROJECT [REDACTED] = 6914 MILES
TOTAL LENGTH OF STATE PROJECT [REDACTED] = 1804 MILES

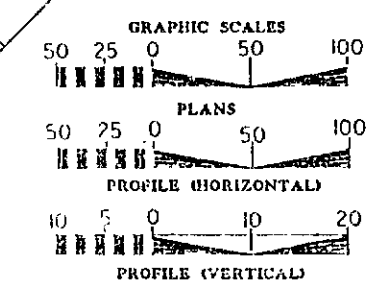


DESIGN DATA		
ADT	1999	= 12,500
ADT	2010	= 22,800
DIY	10%	
D	60%	
T	3%	
V	35 - 45	mph

"STATE OF NORTH CAROLINA - COUNTY OF WAKE"
 I, Janet Bottoms, do hereby certify that this is a true and correct copy
 of Plan Sheet 8 of the final plans for Project 98091812 identified as AND RECORD
 Addendum 8 on file in my office of SEPTEMBER 13
 19 93, Board of Transportation meeting. IN TESTIMONY WHEREOF, I have hereunto set
 my hand this the 13 day of SEPTEMBER, 19 93.

DEPARTMENT OF TRANSPORTATION
 Custodian of Minutes of Board of Transportation
 PRESENTED FOR REGISTRATION
 JAN 17 1993 P 3:12
 \$6.
 JANET BOTTOMS
 \$5.00 p.d.

509

PROJ. REFERENCE NO.	SHEET NO.	TOTAL SHEETS
9.8091037	4	
STATE PROJ. NO.	F.A. PROJ. NO.	DESCRIPTION
9.8091812		PE - R/W
9.8091837		CONSTRUCTION

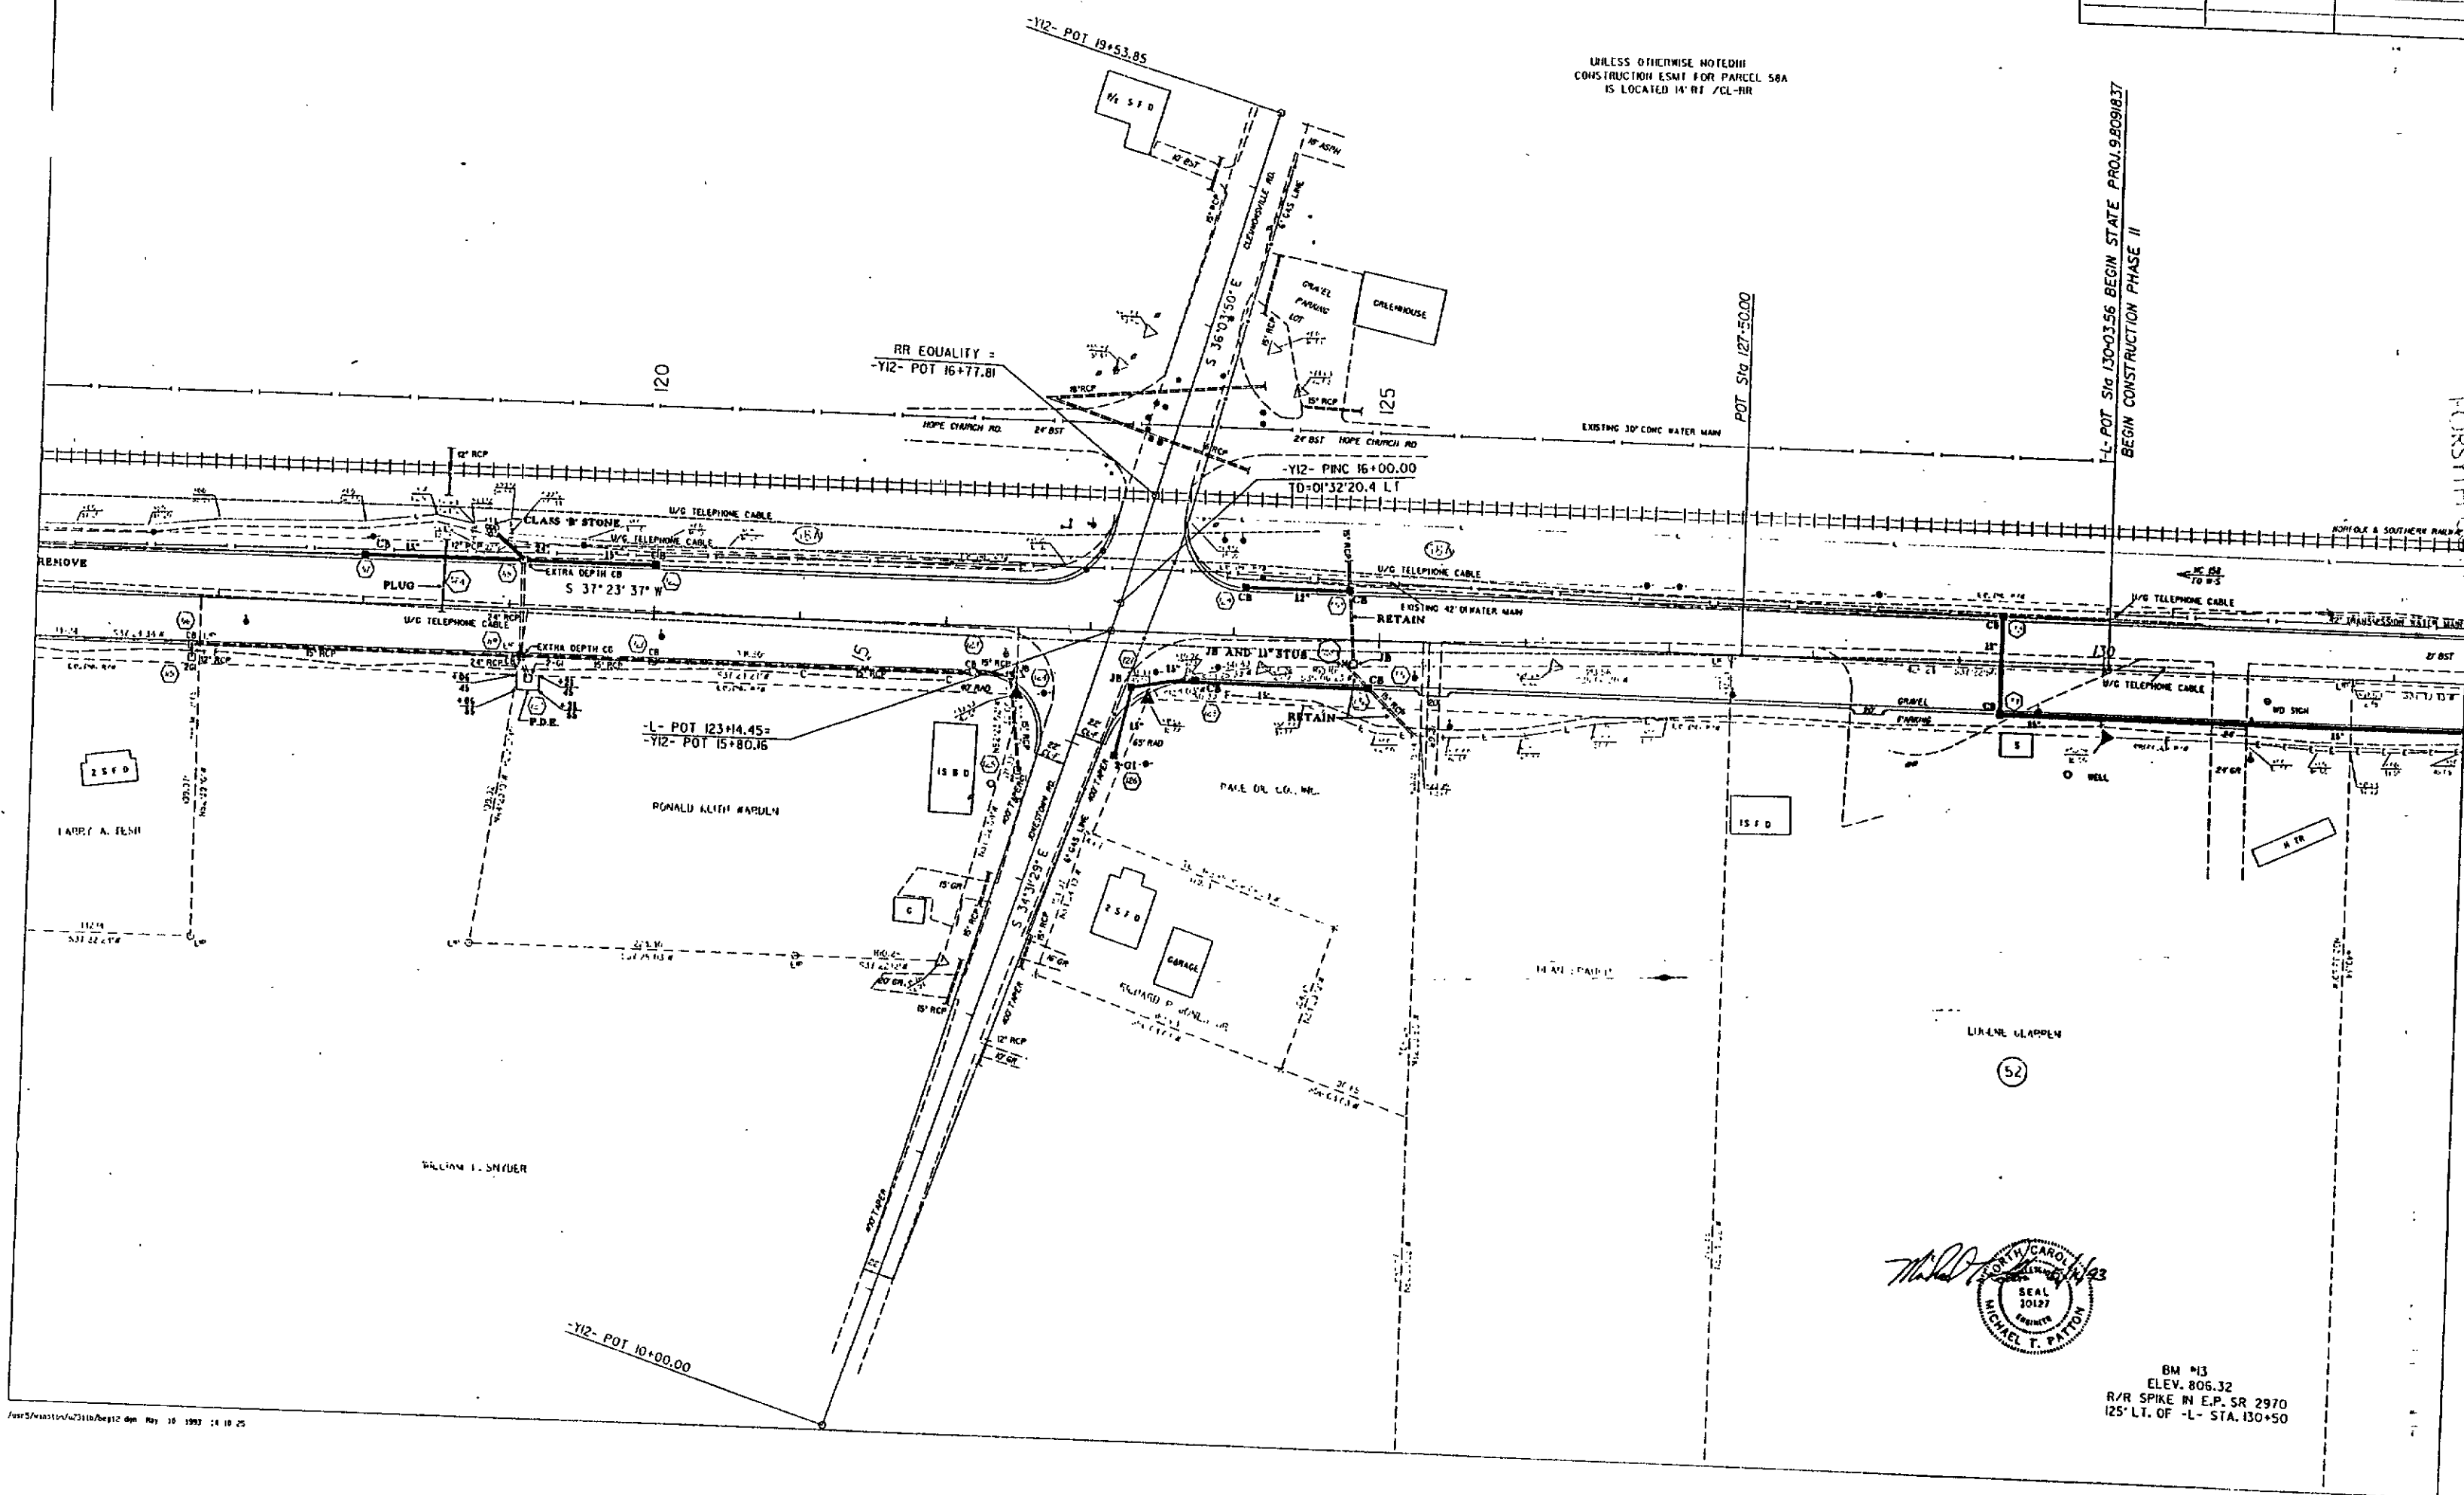


UNLESS OTHERWISE NOTED
CONSTRUCTION ESMT FOR PARCEL 58A
IS LOCATED 14' RT /CL-HR

L-L POT Sta 130+03.56 BEGIN STATE PROJ. 9.8091837
BEGIN CONSTRUCTION PHASE II

LE SPEAS
REGISTER OF DEEDS

93 OCT - 7 P 3:12

"STATE OF NORTH CAROLINA - COUNTY OF WAKE"
I, Michael T. Patton, do hereby certify that this is a true and correct copy
of Plan Sheet 4 of the final plans for Project 9.8091812 identified as
Addendum 8 to the minutes on file in my office of the 3 day of Sept
19 93, Board of Transportation meeting. IN TESTIMONY WHEREOF, I have hereunto set
my hand this the 13 day of SEPTEMBER, 19 93.

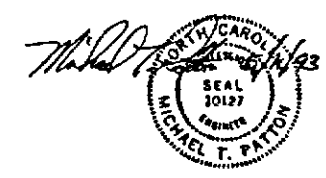

BM #13
ELEV. 806.32
R/R SPIKE IN E.P. SR 2970
125' LT. OF -L- STA. 130+50


DEPARTMENT OF TRANSPORTATION
REGISTERED FOR
RECORDING
Janet Bottoms
\$5.00 pd





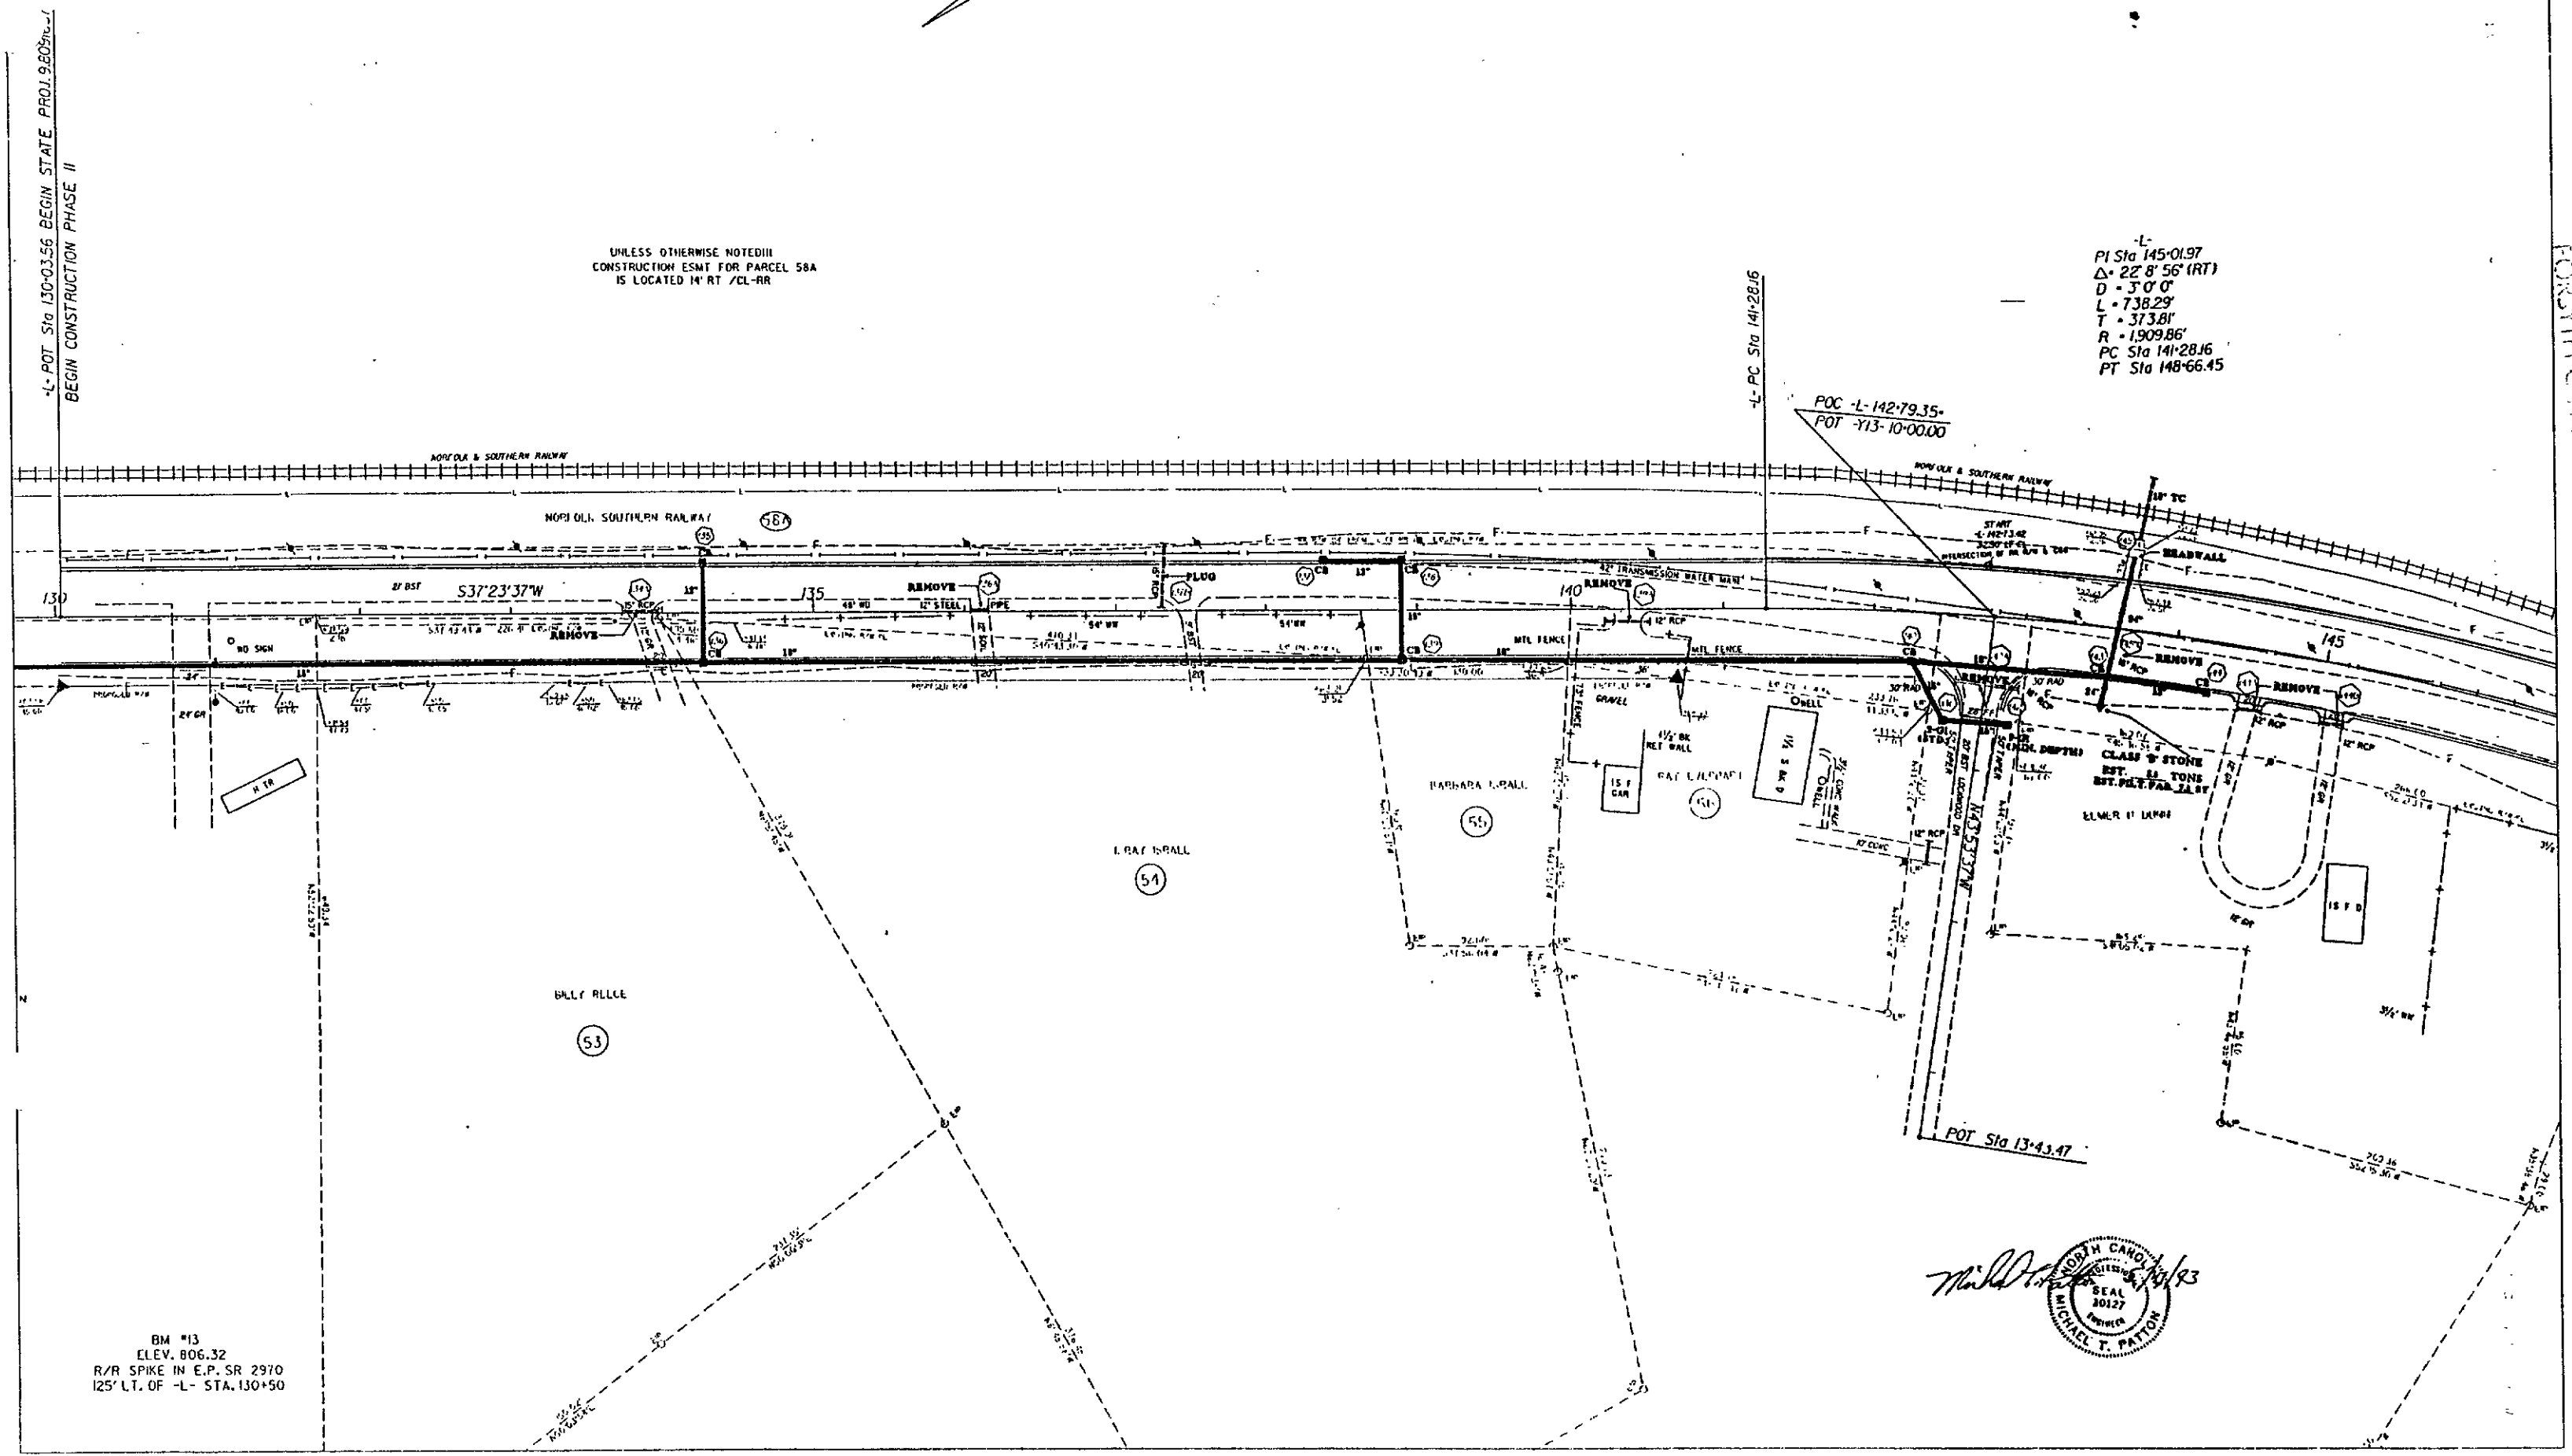

PROJ. REFERENCE NO. 98091837		SHEET NO. 6	TOTAL SHEETS
STATE PROJ. NO. 98091812	F.A. PROJ. NO.	DESCRIPTION PE - R/W CONSTRUCTION	
98091837			

UNLESS OTHERWISE NOTED III
CONSTRUCTION ESMT FOR PARCEL 58A
IS LOCATED 14' RT /CL-RR

-L-
 P1 Sta 158+61.33
 Δ = 25° 7' 7" (LT)
 D = 3' 0" 0"
 L = 837.29'
 T = 425.48'
 R = 1909.86'
 PC Sta 154+35.85
 PT Sta 162+73.14

L.E. SPEAS
REGISTER OF DEEDS

DEPARTMENT OF TRANSPORTATION
 Custodian of Minutes of Board of Transportation

PRESENTED FOR
REGISTRATION
AND RECORDED

"STATE OF NORTH CAROLINA - COUNTY OF WAKE:-"

I, William C. Hagedorn, do hereby certify that this is a true and correct copy
 of Plan Sheet 9-809 of the final plans for Project 9-809 1812 identified as
 Addendum 8 to the minutes on file in my office of the 2 day of SEPTEMBER
 19 93, Board of Transportation meeting. IN TESTIMONY WHEREOF, I have hereunto set
 my hand this the 13 day of SEPTEMBER, 19 93.

WHERE
19 93.

BM #14
ELEV. 776.09
R/R SPIKE IN 14' OAK 55' LT.
OF -L- STA. 141+80



BM *15
ELEV. 784.86
USGS MONUMENT 'V 42'
3' RT. OF -L- STA. 152+97

/usr5/wins9net/u2311c/p26 097 May 11, 1993 09 15 00

512

PROJ. REFERENCE NO.	SHEET NO.	TOTAL SHEETS
98091837	7	
STATE PROJ. NO.	F.A. PROJ. NO.	DESCRIPTION
98091812		PE - R/W
98091837		CONSTRUCTION

-L- REV
PI STA 179+20.76
Δ = 16' 48" 37' (RT)
D = 4' 0' 0"
L = 420.25'
T = 211.65'
R = 1,432.39'
PC STA 177+67.2
PT STA 181+36.97

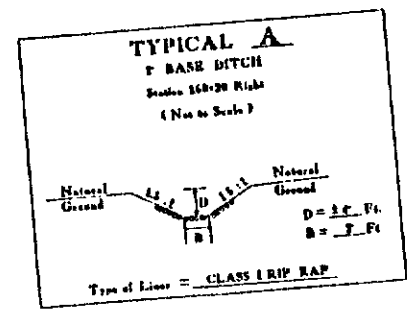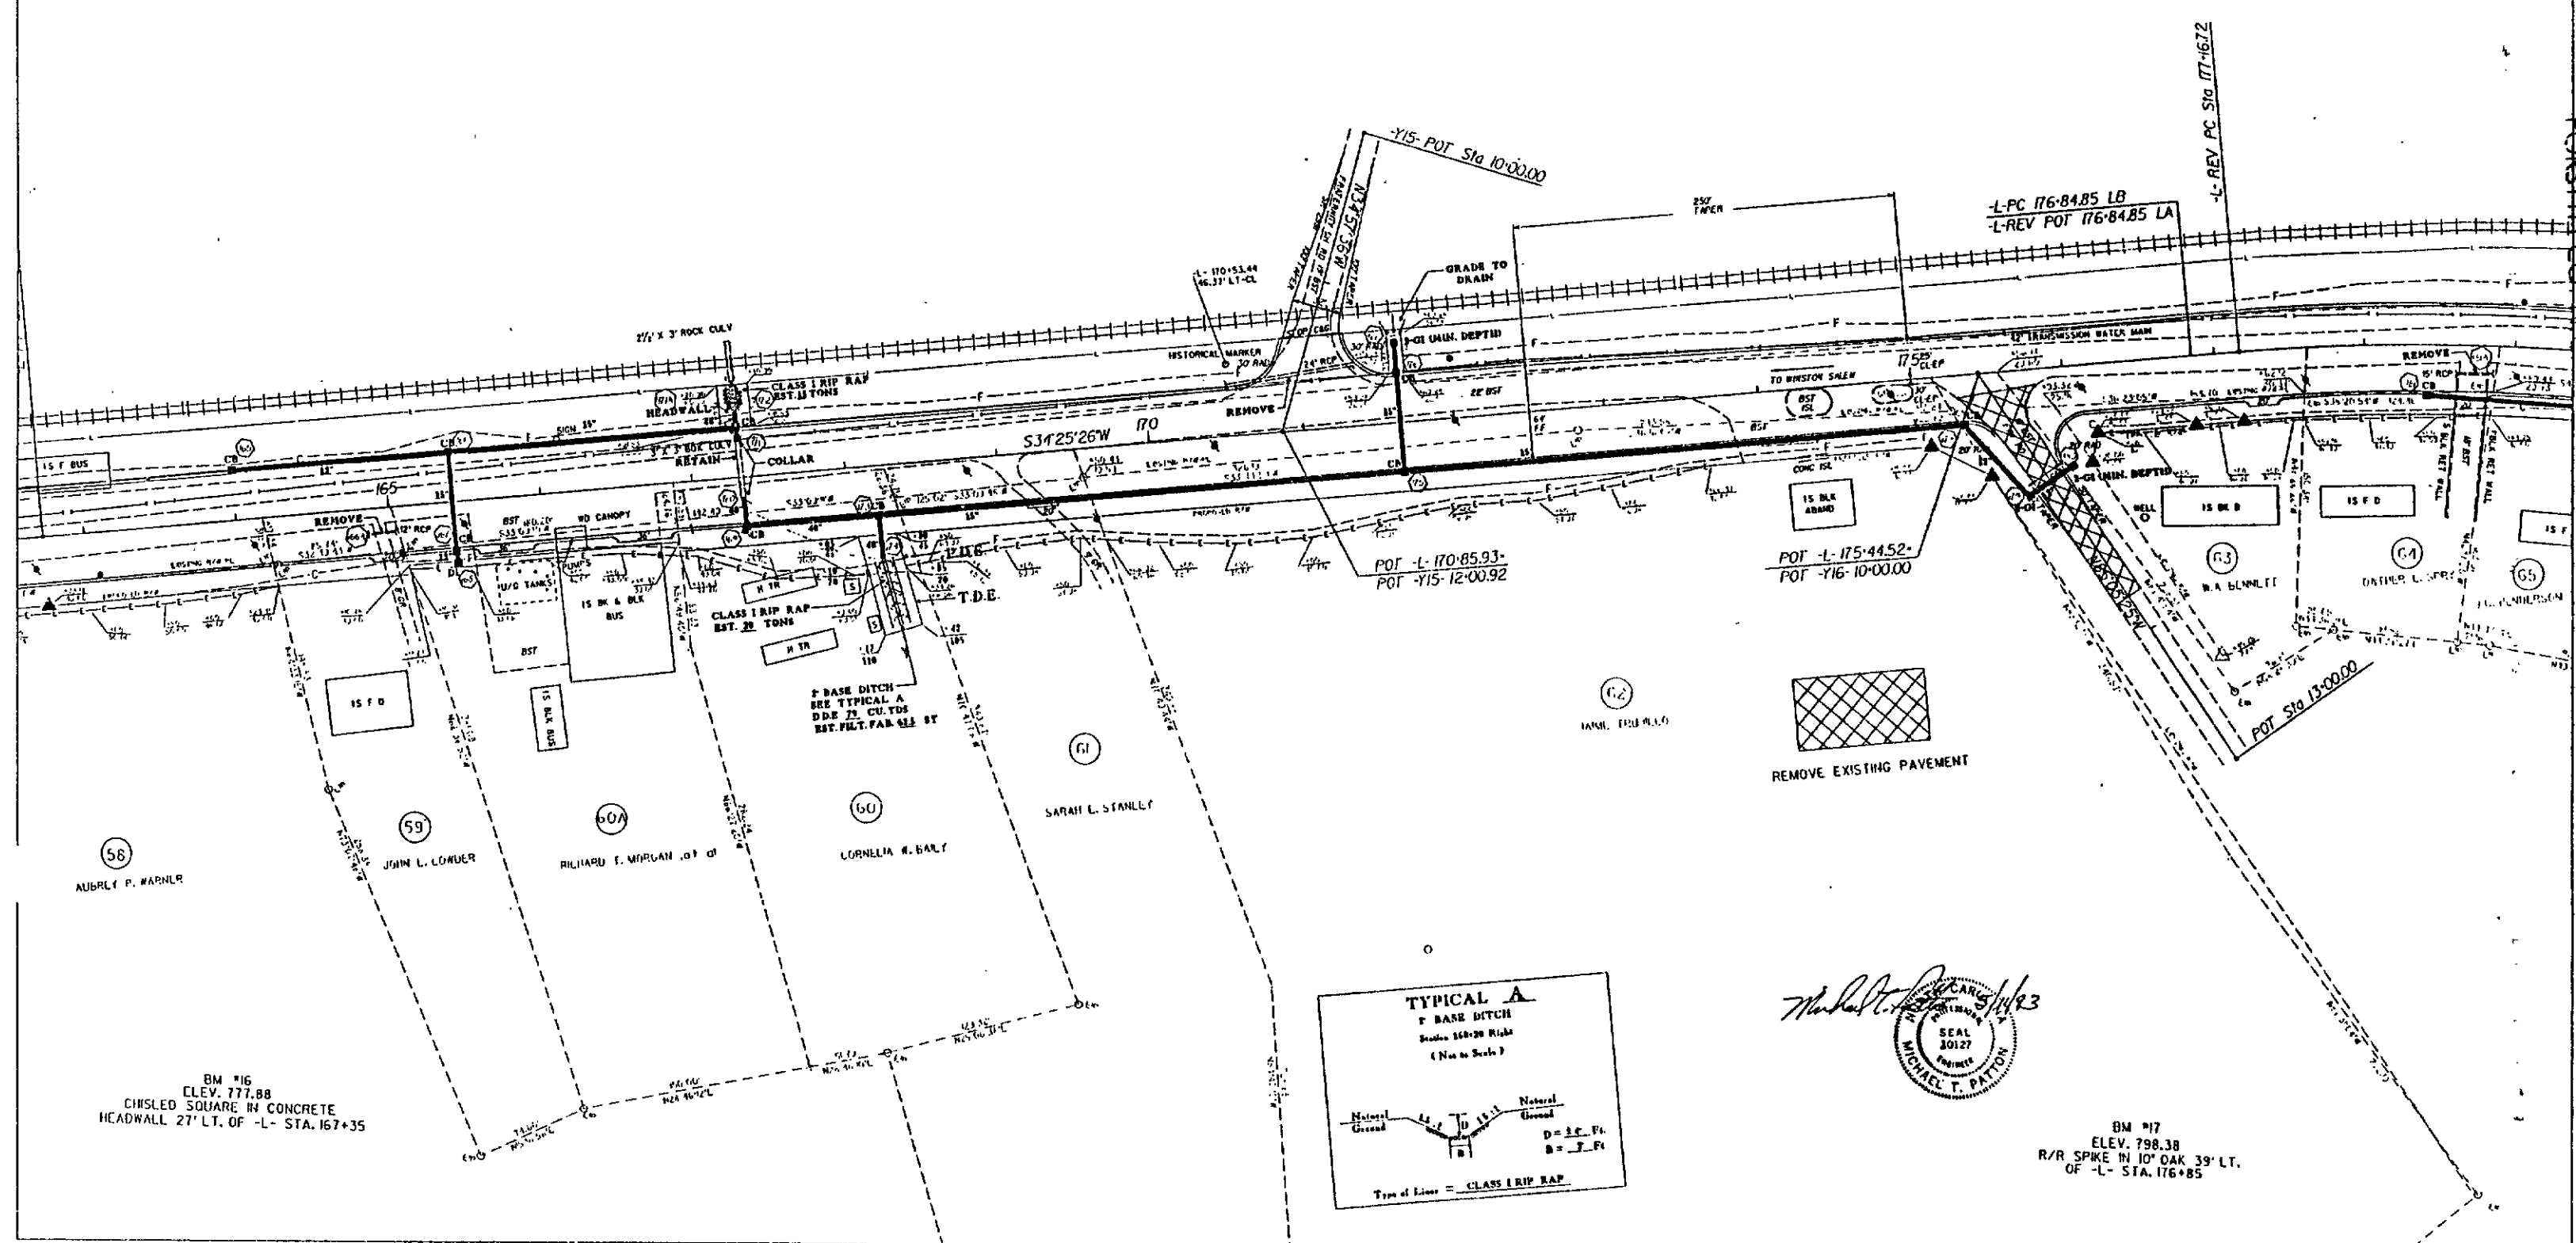

BM #17
ELEV. 798.38
R/R SPIKE IN 10' OAK 39' LT.
OF -L- STA. 176+85

REGISTER OF DEEDS
L.E. SPEAS
FORSTH CO. N.C.

STATE OF NORTH CAROLINA - COUNTY OF WAKE
I, Pauline Wright, do hereby certify that this is a true and correct copy of the final plans for Project 98091812 identified as Winston Salem to the minutes on file in my office of the 13 day of SEP 1993. Board of Transportation meeting. IN TESTIMONY WHEREOF, I have hereunto set my hand this 13 day of SEPTEMBER, 1993.

PRESENTED FOR
REGISTERED
RECORDED
DEPARTMENT OF TRANSPORTATION
93 OCT - 7 P.3:12
Garet Bottoms \$5,000 pd.

516

END CONSTRUCTION STATE PROJ. 9.8091837
PHASE II -L- Sta 45+50.00

L. E. SPEAS
REGISTER OF DEEDS
FORSYTH CO. N.C.
(17)

93 OCT -7 P3:12

93 OCT -7 P 3:11
DEPARTMENT OF TRANSPORTATION
RECORDED
INDEXED
ASST. REGISTRAR
T. J. [Signature]
Treasurer of Minutes of Board

"STATE OF NORTH CAROLINA - COUNTY OF WAKE"
 _____, do hereby certify that this is a true
 and correct copy of the final plans for Project 9.809.812
 of Plan Sheet 11 of the final plans for Project 9.809.812
 Addendum 8 to the minutes on file in my office of the 28 day of SEPTEMBER, 1993.
 _____, Board of Transportation meeting, IN TESTIMONY WHEREOF, I have
 hereunto set my hand and the seal of said Board of Transportation, this 23 day of SEPTEMBER, 1993.

RECEIVED
Janet Bottoms \$5.00 pd.


TYPICAL 3
BASE DITCH
(Not to Scale)



BM #21
ELEV 750.22
R/R SPIKE IN 24' OAK TREE 89
RT. OF -L- STA. 40+00