

DEPARTMENT OF TRANSPORTATION
DIVISION OF HIGHWAYS
PROPOSED SUBDIVISION ROAD
CONSTRUCTION STANDARDS CERTIFICATION
APPROVED *H. L. Southworth, Jr.*
DISTRICT ENGINEER
DATE 7-14-88
NORTH CAROLINA - FORSYTH COUNTY


FINAL SUBDIVISION PLAT APPROVAL
This is to certify that this plat meets the recording requirements of the Subdivision Regulations for Winston-Salem/Forsyth County and, if applicable, that a certificate of approval has been issued by the Division of Highways pursuant to Article 7, Chapter 136 of the General Statutes, State of North Carolina.
This the 9th day of August 1988
Ronald B. Lumb
for DIRECTOR OF PLANNING

I, KENNETH L. FOSTER
this map was drawn from (an actual survey made by me) (best description recorded in Book _____, Page _____, etc.) (other); that the error of closure as calculated by latitudes and departures is 1:10,000; that the boundaries not surveyed are shown as broken lines plotted from information found in Book _____, Page _____; that this map was prepared in accordance with G. S. 47-30 as amended.
Witness my hand and seal this 14th day of JULY A.D., 1988
(Surveyor's Seal) *Kenneth L. Foster*
SURVEYOR
NORTH CAROLINA - FORSYTH COUNTY


I, KELLY E. HAYES
Register of Deeds Notary Public or Clerk of Superior Court
of Davidson County N. C. do certify that KENNETH L. FOSTER
NAME OF ENGINEER OR SURVEYOR
personally appeared before me this day and acknowledged the due execution of the foregoing certificate.
Witness my hand and notarial seal this 14th day of JULY 1988
(Seal) *Kelly E. Hayes*
SIGNATURE AND TITLE
My commission expires 3-20-91
NORTH CAROLINA - FORSYTH COUNTY

The foregoing certificate of Kelly E. Hayes, (HERE TYPE NAME) and official title of the officer signing is certified
THE CERTIFICATE PASSED UPON
This 7th day of August 1988
by *Janet Bottom*
L. E. Speas, Register of Deeds
ASSISTANT

Filed for registration at 10:58 o'clock A. M.
August 9 1988
in Plot Book 33 Page 13
L. E. Speas, Register of Deeds
2000pd. *Janet Bottom*
ASSISTANT

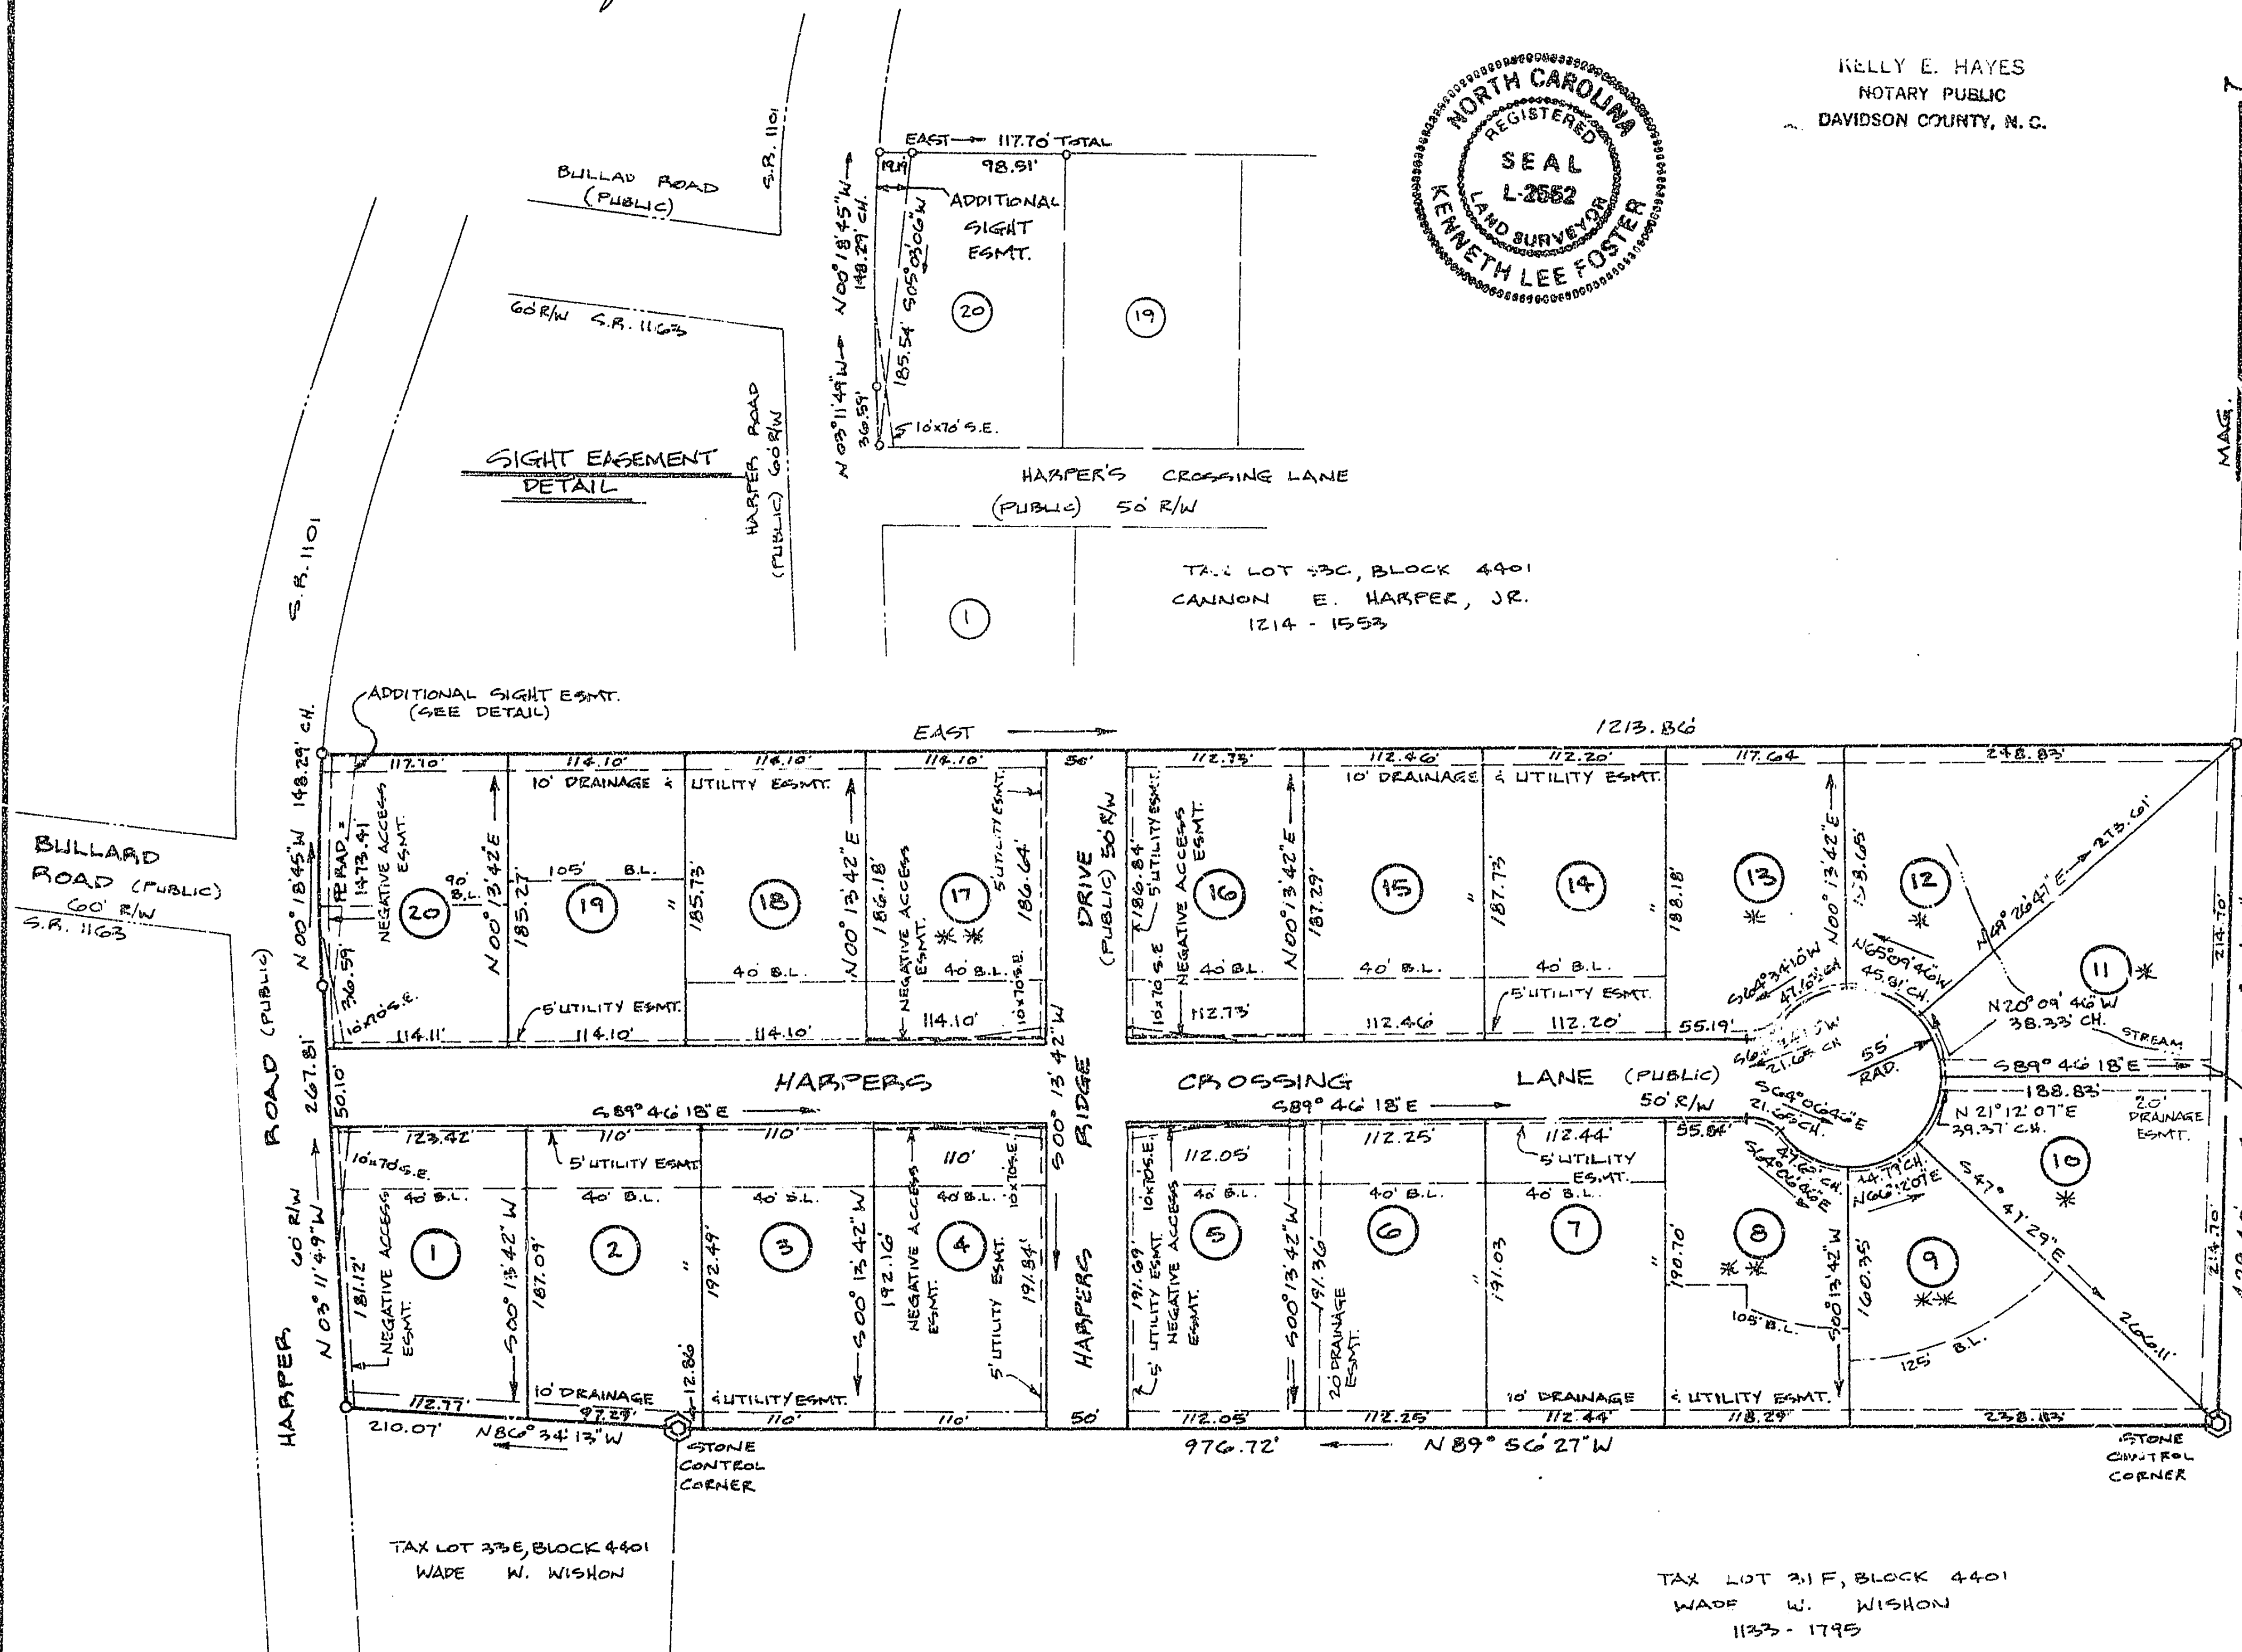

KELLY E. HAYES
NOTARY PUBLIC
DAVIDSON COUNTY, N. C.

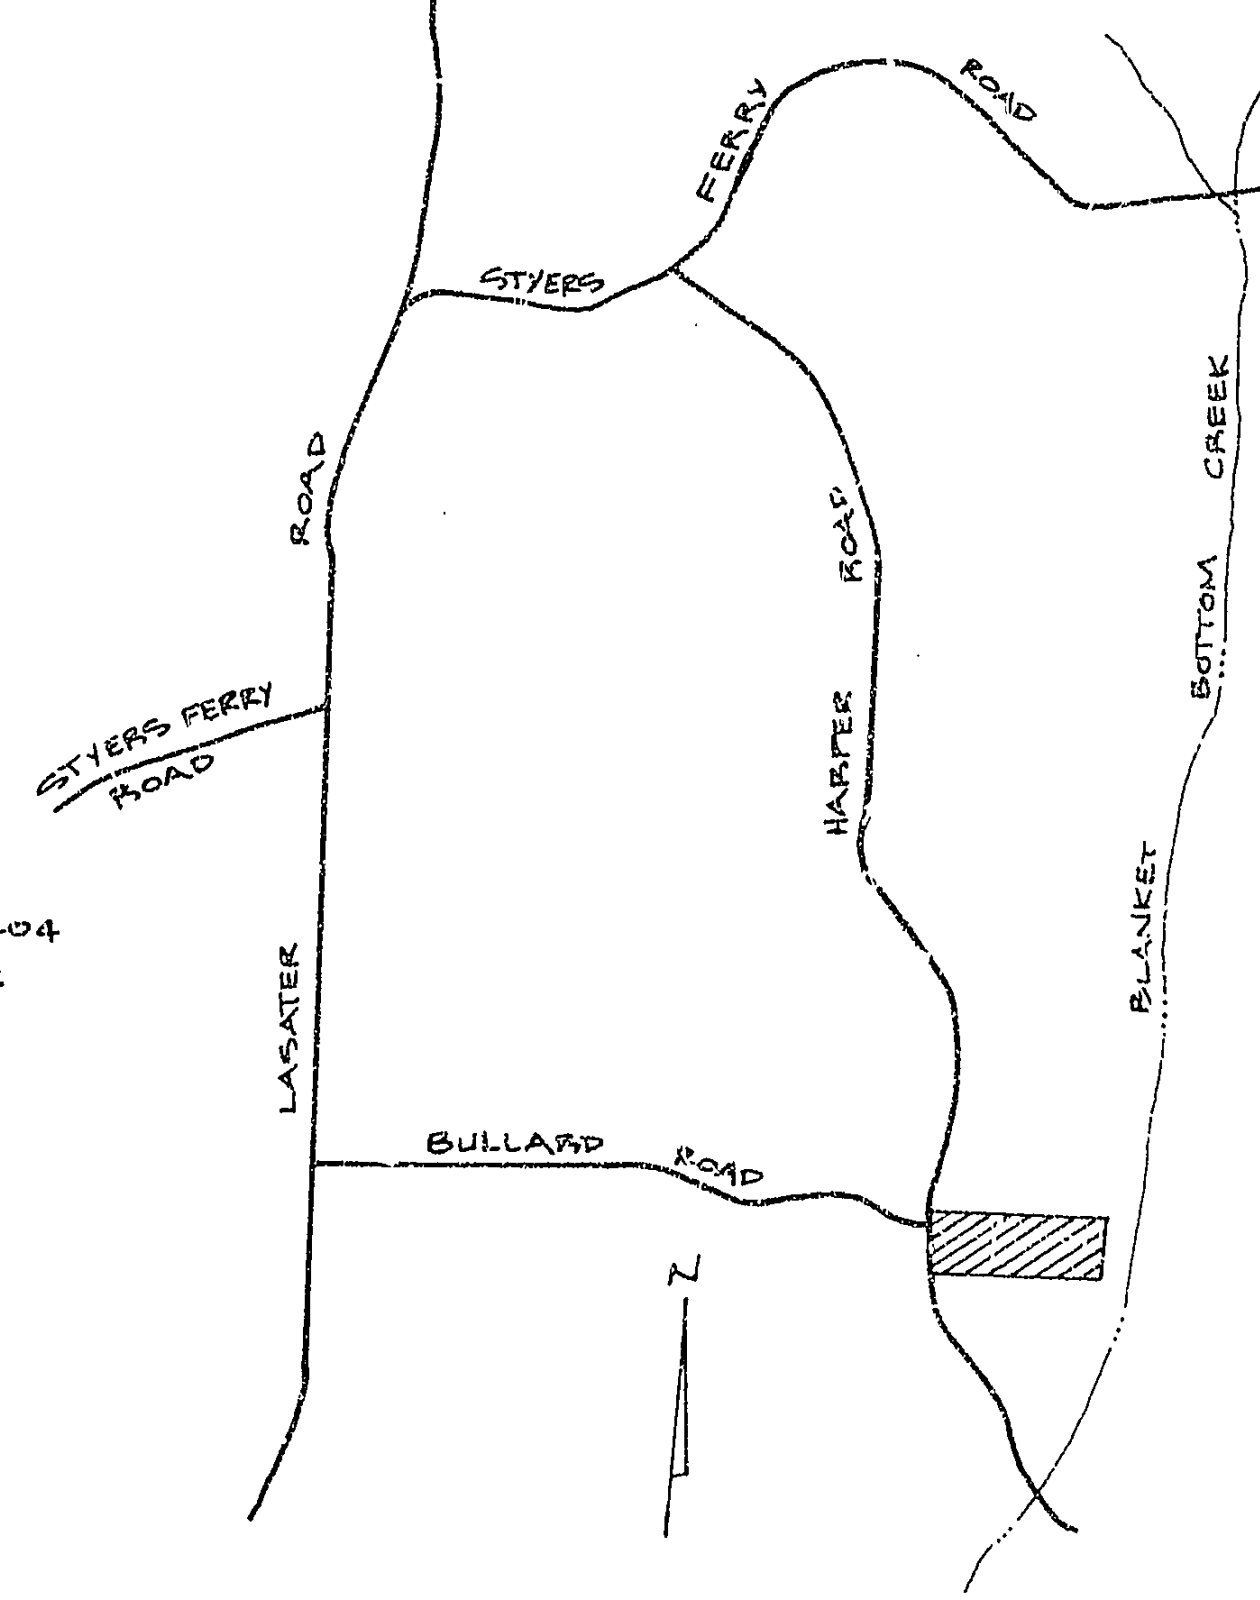

VICINITY MAP
SCALE: 1" = 2000'


#13

The setback lines shown hereon are for Health Department purposes only and may be waived only by the Health Department. These setback lines are for the location of septic tank systems and shall not constitute a servitude on the lots shown. Nothing herein shall be construed to waive the appropriate setback lines as required by the applicable zoning ordinance.

*The following lots are not approved at this time as building sites by the Forsyth County Health Department.
List: (The lot numbers of all disapproved lots.) 10, 11, 12 and 13

THE FOLLOWING LOTS ARE APPROVED AT THIS TIME AS BUILDING SITES WHICH REQUIRE LIFT STATIONS. (THE LOT NUMBERS OF ALL LIFT STATION LOTS) 8, 9 AND 17

TAX LOT 31F, BLOCK 4401
WADE W. WISHON
1133 - 1795

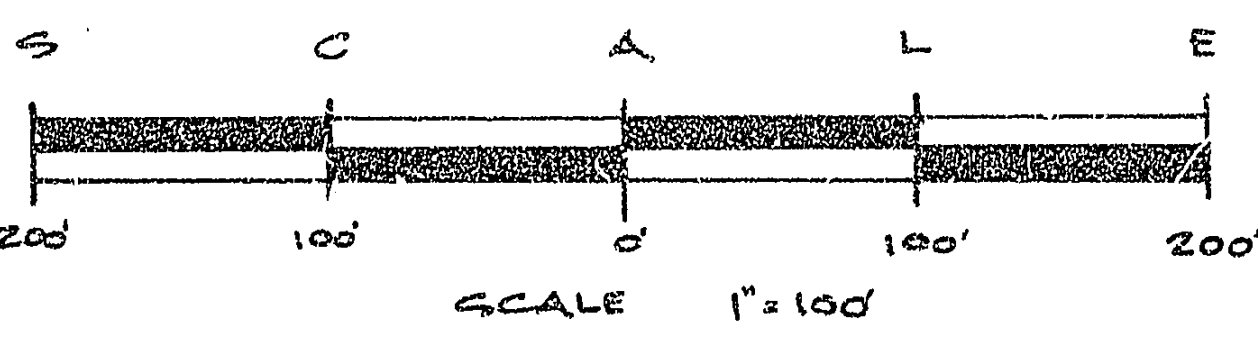

HARPER'S CROSSING

SEE ASSOCIATES
OWNER/DEVELOPER,
BEING TAX LOT 33D, BLOCK 4401
LEWISVILLE TOWNSHIP
FORSYTH COUNTY, N. C.
SURVEYED BY KENNETH L. FOSTER, R.L.S. 2552
MAY, 1988
11.804 AC. TOTAL BY COMPUTER

GUPTON-FOSTER ASSOCIATES, P.A.
SUITE 2-B
2200 SILAS CREEK PARKWAY
WINSTON-SALEM, N. C. 27103
ENGINEERS, PLANNERS, SURVEYORS

108 635-88C

KEH